



FRONT ELEVATION

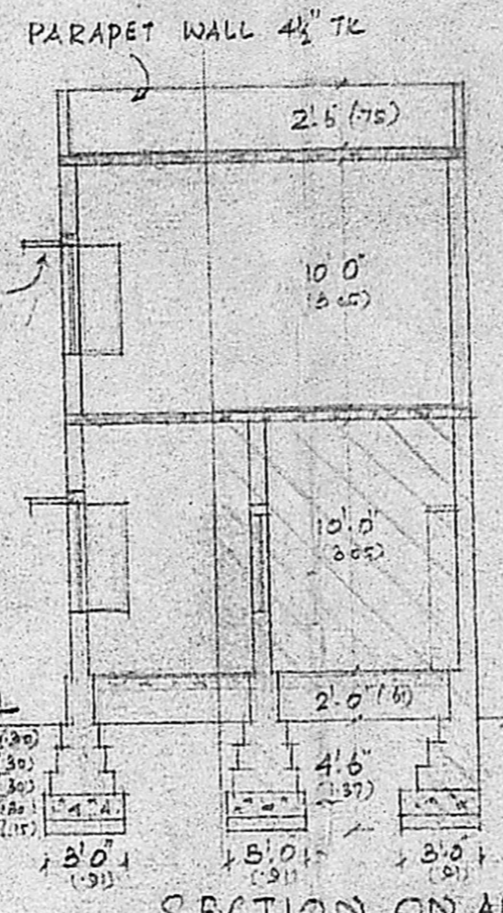

SECTION ON AB


RCC ROOF SLAB IN CC 1:2:4, 4 1/2" TL
& WEATHERING COURSE
BRICK WORK IN CM 1:1:6, PLASTERING
OVER WITH CM 1:4, 12MM TL
BRICK TELLU IN LM
BRICK TELLU IN LM
SAND FILLING

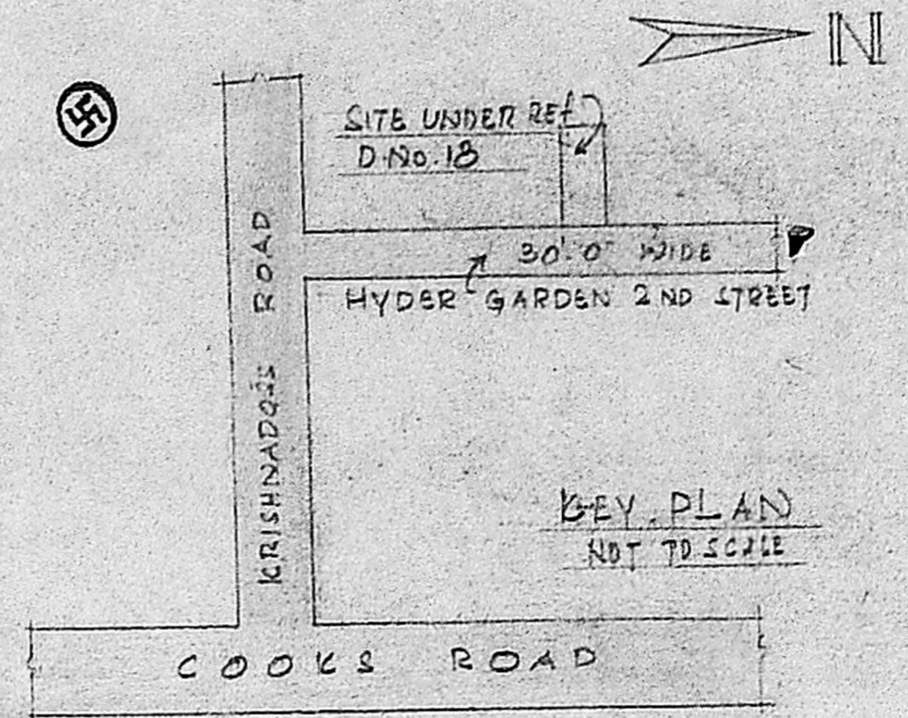

Planning Permit No. A/83/91.
APPROVED
SUBJECT TO THE CONDITIONS IN
THIS OFFICE LETTER.
No. A2/23132/90 D.No. 6-2-91
o/e C.R. Vimaly 6/2/91
FOR MEMBER SECRETARY
MADRAS METROPOLITAN
DEVELOPMENT AUTHORITY
MADRAS - 600 008.


JOINERY DETAILS

D	DOOR	3'8" x 6'6"	1.00 x 1.98
D ₁	"	3'0" x 6'6"	0.91 x 1.98
D ₂	"	2'6" x 6'6"	0.75 x 1.98
W	WINDOW	4'0" x 4'6"	1.22 x 1.37
W ₁	"	3'0" x 4'6"	0.91 x 1.37
W ₂	"	3'0" x 4'0"	0.91 x 1.22
W ₃	"	1'6" x 4'0"	0.45 x 1.22
V	VENT.	3'0" x 2'0"	0.91 x 0.61

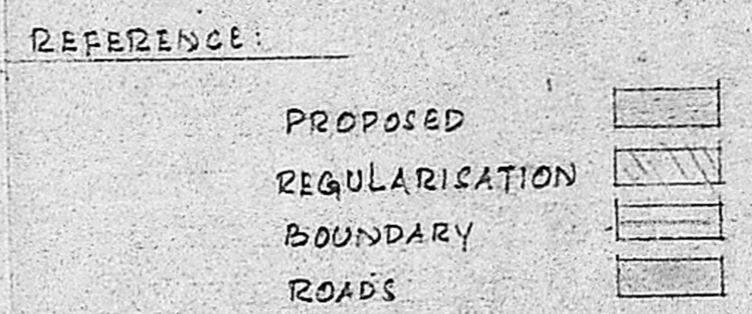


PLAN SHOWING THE PROPOSED
CONSTRUCTION AT DOOR No 18
(PLOT No. 52), HYDER GARDEN 2ND
STREET, MADRAS. R.S No 269/141
BLOCK No. 16 OF PERAMBUR
DIVISION No. 42

SCALE: 1 INCH = 8 FEET (1:100)

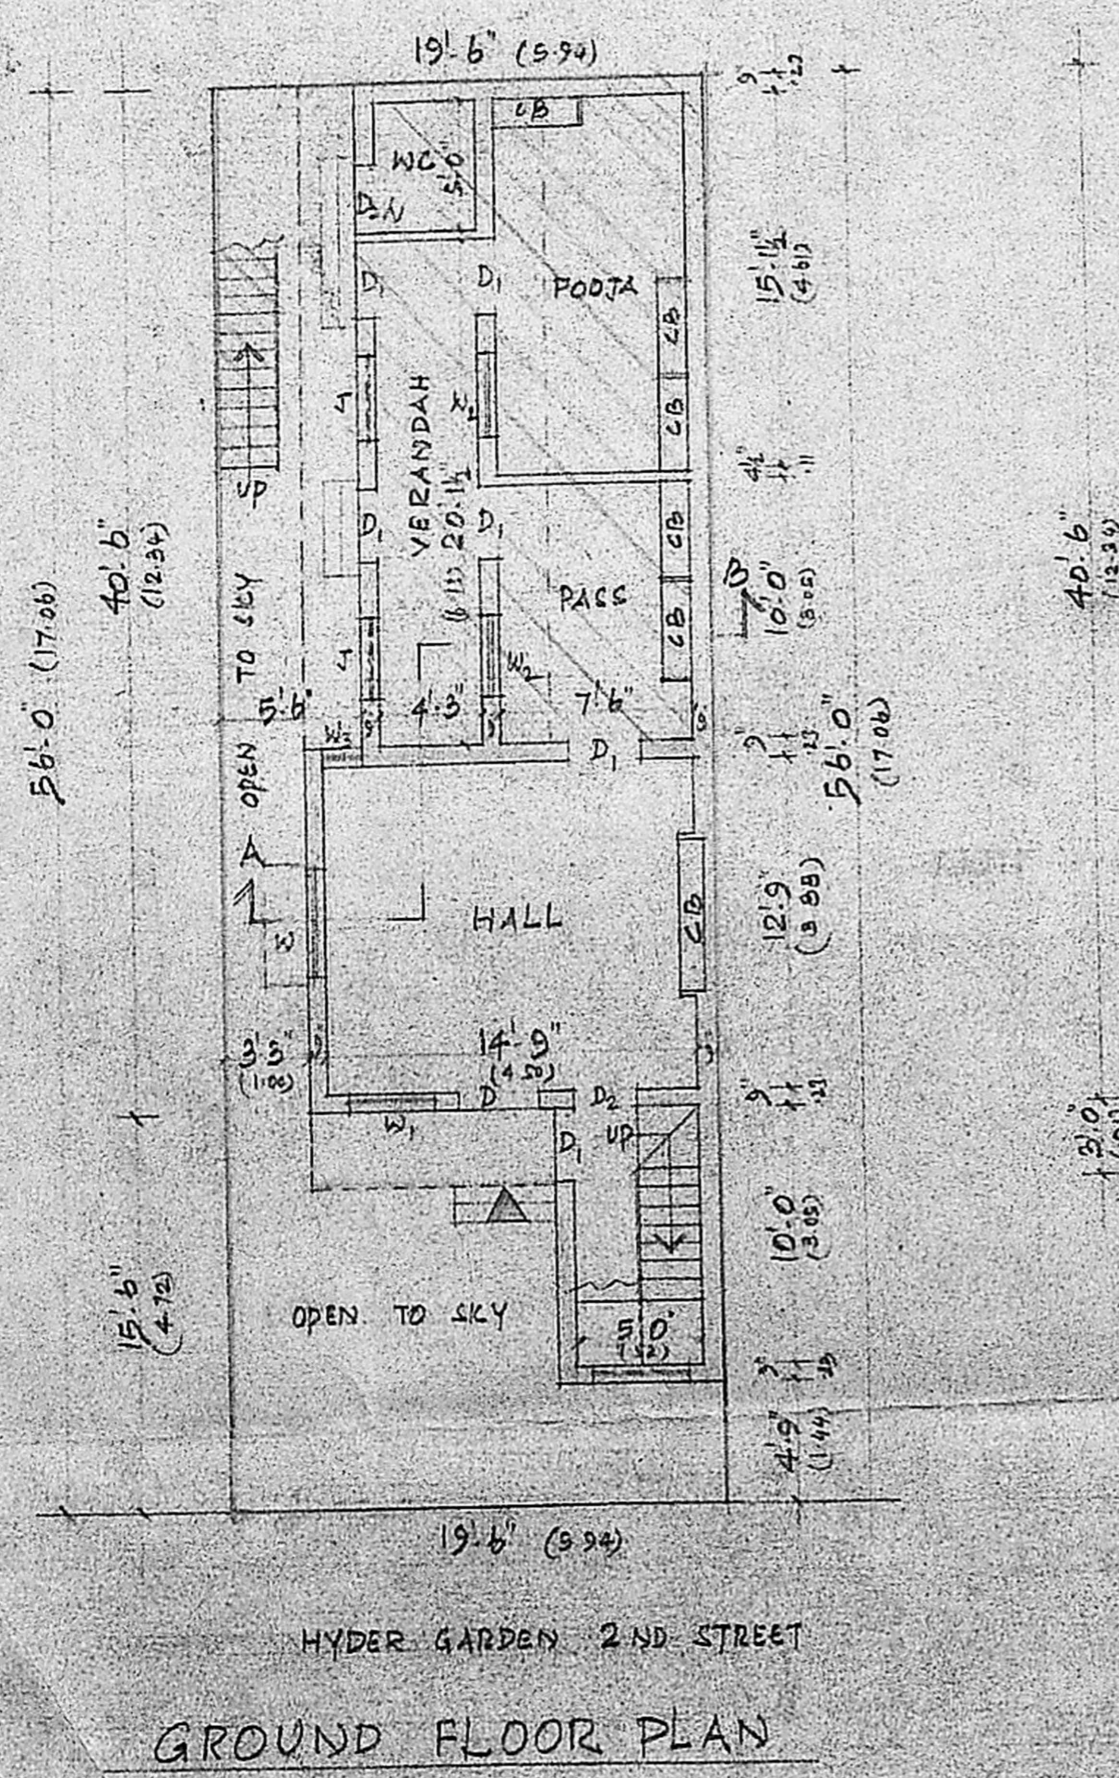

GROUND FLOOR PLAN

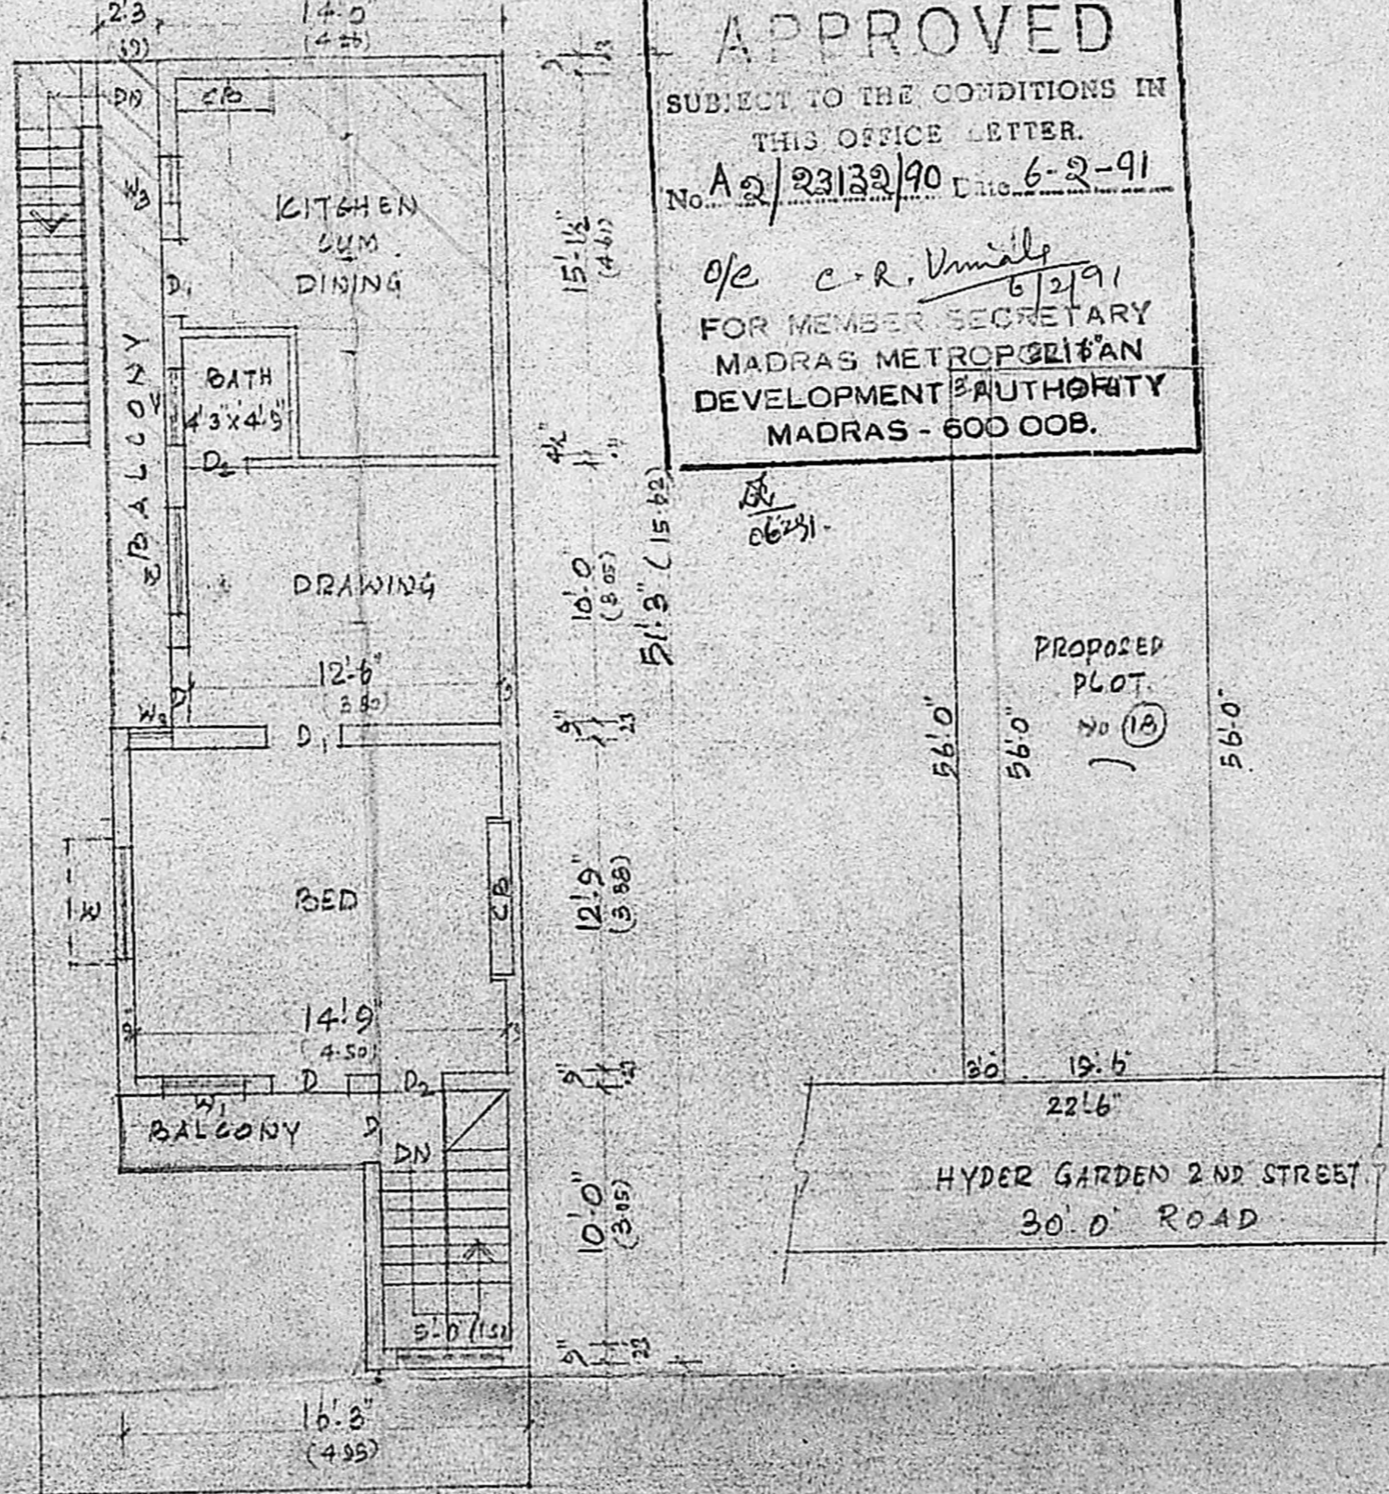

FIRST FLOOR PLAN

[Signature]
OWNER

[Signature]
V. SRINIVASALU, L.C.E.
Asst. Executive Engineer (Retd)
Consulting Civil Engineer,
REGD. No. 270.
CLASS I LICENSED SURVEYOR
CORPORATION OF MADRAS
LIONGATE NALLUR ROAD
CHENNAI - 600 008