



PLAN FOR A RESIDENCE IN PLOT NO. 28 OF LAY-OUT IN S. 147 PART 2A9 OF HOUSE SITES IN POLICHALUR VILLAGE SAIDAPET TALUK CHENGALPATTU DIST. SCALE 1"=100 OR 8 FT. TO 1 INCH.

SPECIFICATION: CONCRETE STONE TELLING IN 1:4:8 IN FOUNDS RUBBLE MASONRY IN 6 M 1:6 IN FOUNDS & BASEMENT STOCK BRICKS IN 6 M 1:6 IN SUPER STRUCTURE CEMENT CONCRETE 1:2:4 MIX IN ROOF SLAB 4" THICK WITH 0.8% STEEL REINFORCEMENTS, WEATHER PROOFED AS PER MASS. REFERENCE

D. DOOR	3' 3" X 7' 0"	100 cms X 213 cms
D1	3' 0" X 7' 0"	91 " X 213 "
D2	2' 6" X 6' 1"	75 " X 182 "
W WINDOW	3' 4" X 5' 0"	91 " X 152 "
W1	4' 6" X 5' 0"	137 " X 152 "
V VENTILATOR	2' 1" X 1' 6"	75 " X 45 "


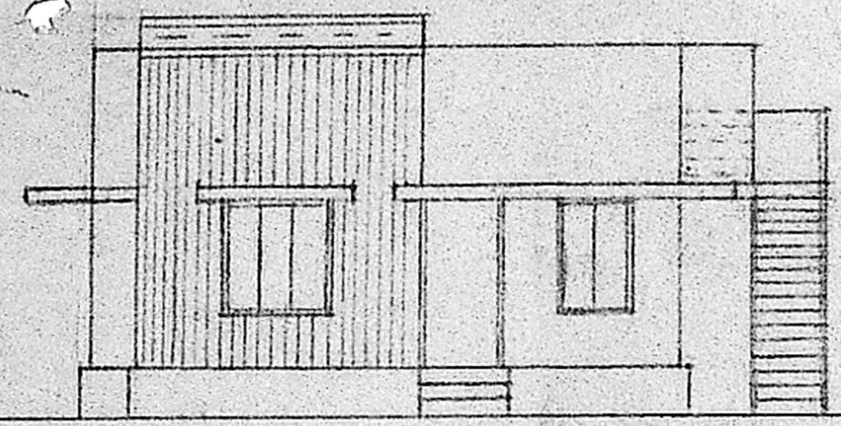


ELEVATION FROM NORTH

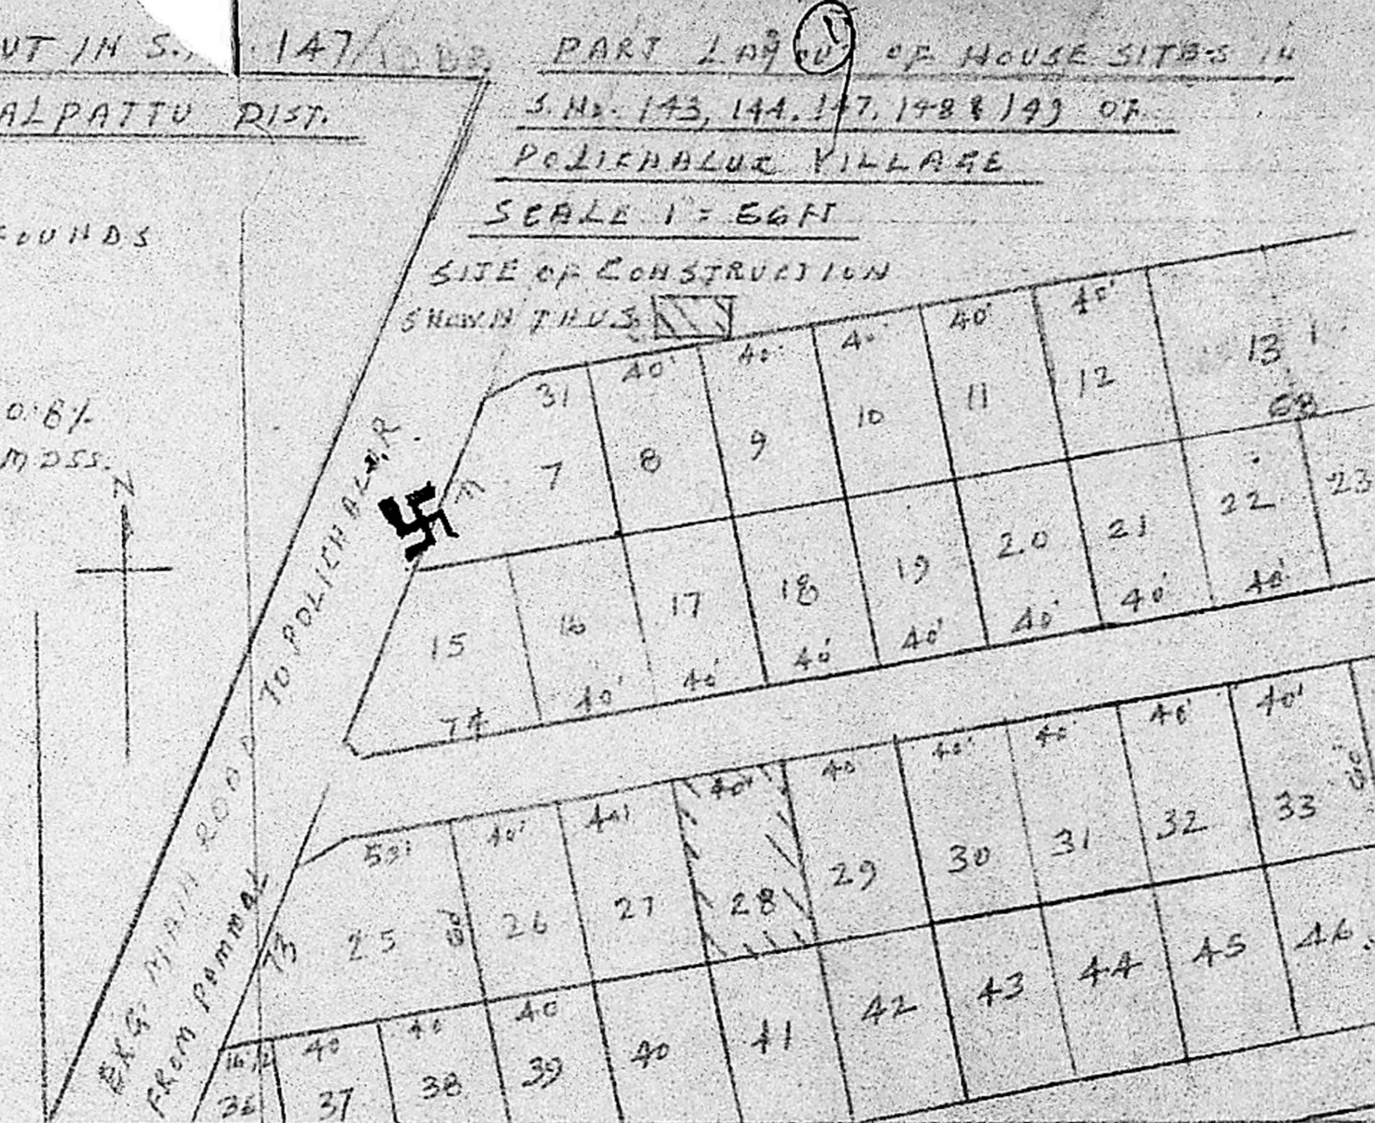


PART 2A9 OF HOUSE SITES IN S. No. 143, 144, 147, 148 & 149 OF POLICHALUR VILLAGE SCALE 1" = 66 FT

Planning Permit No. A/478/91
APPROVED
 SUBJECT TO THE CONDITIONS IN THIS OFFICE LETTER.
 No. TA 2/23679/99 Date 23-4-91
 P. S. Jeyaraj
 FOR MEMBER SECRETARY
 MADRAS METROPOLITAN
 DEVELOPMENT AUTHORITY
 MADRAS - 600 008.

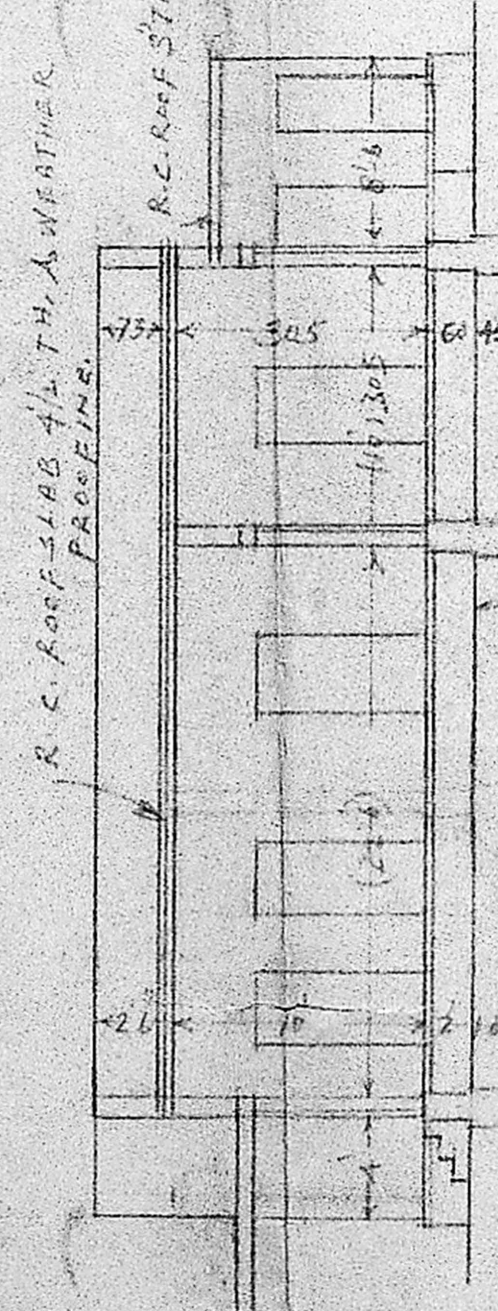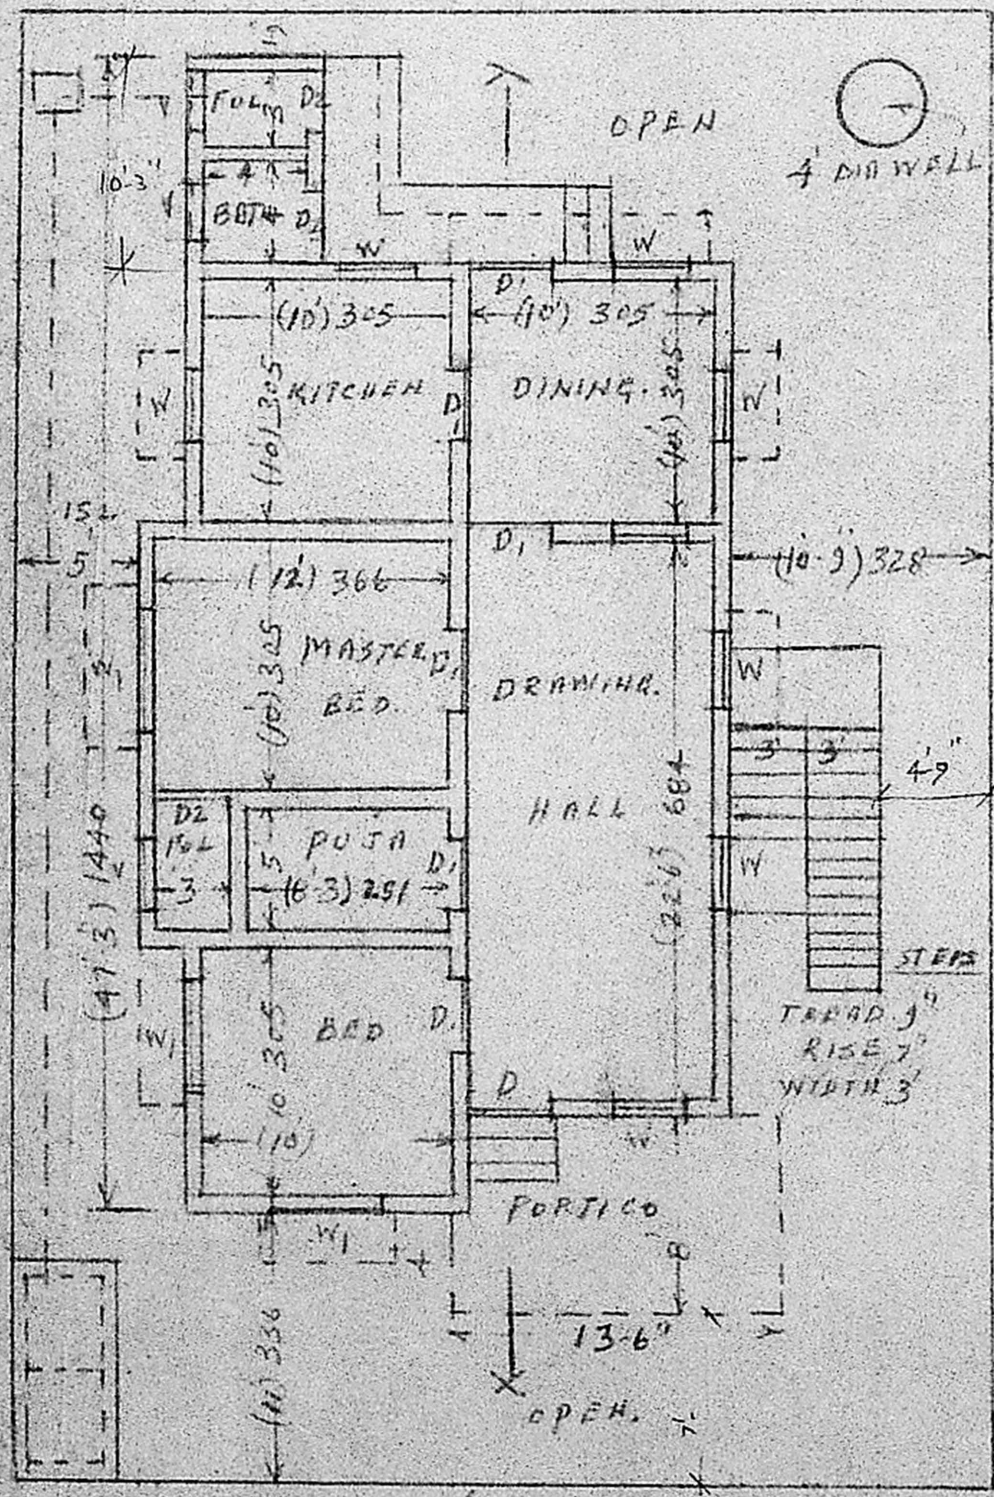


SECTION ON X-X
 R.C. ROOF SLAB 4" THICK WEATHER PROOFING

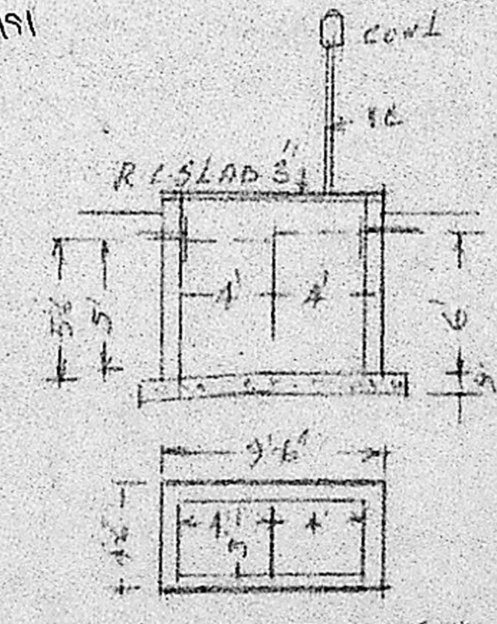

DETAILS OF SEPTIC TANK

EXTENT OF PLOT	2400 SFT. OR 223 m ²
PLINTH AREA	945 " 87.89 m ²
OPEN GROUND	1455 " 135.32 "
CARPET AREA	787 " 73.19 "

A. Sudharmay
 OWNER

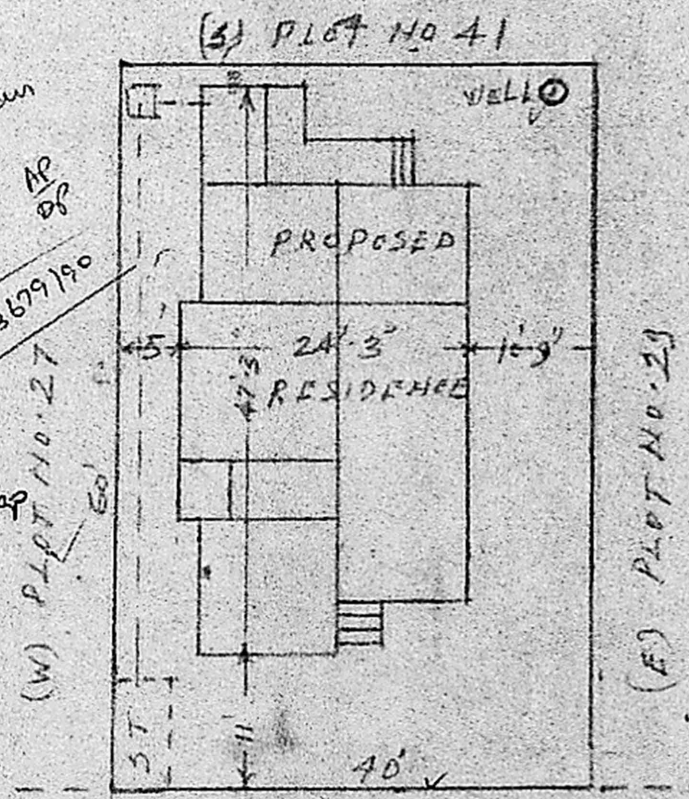

(W) 20' WIDE ROAD.
 ENLARGED SITE PLAN
 SCALE 1" = 16 FT

R. Jayavelu
R. JAYAVELU.
 Structural-Civil Engineering Consultant
 Licensed Surveyor-Water Diviner
 ALANDUR MUNICIPALITY
JAYAM ENTERPRISES.
 NO. 2, TANNIARY STREET,
 LIC. PALLAYURM. S.D.P.S. 600 008

PLAN OF GROUND FLOOR