


PLAN SHOWING PROPOSED CONSTRUCTION AT  
PLOT NO: 1. SURVEY NO: 136 1/2. SAIDAPET TALUK

PORUR PANCHAYAT UNION CHINNELI  
SCALE 1 INCH = 8 FEET


Planning Permit No. A/515/91  
**APPROVED**  
SUBJECT TO THE CONDITIONS IN  
THIS OFFICE LETTER  
No. A/23687/90 Date 6/5/91  
J. Jayaraj (6.5.91)  
FOR MEMBER  
MADRAS METRO  
DEVELOPMENT AUTHORITY  
MADRAS-600 008

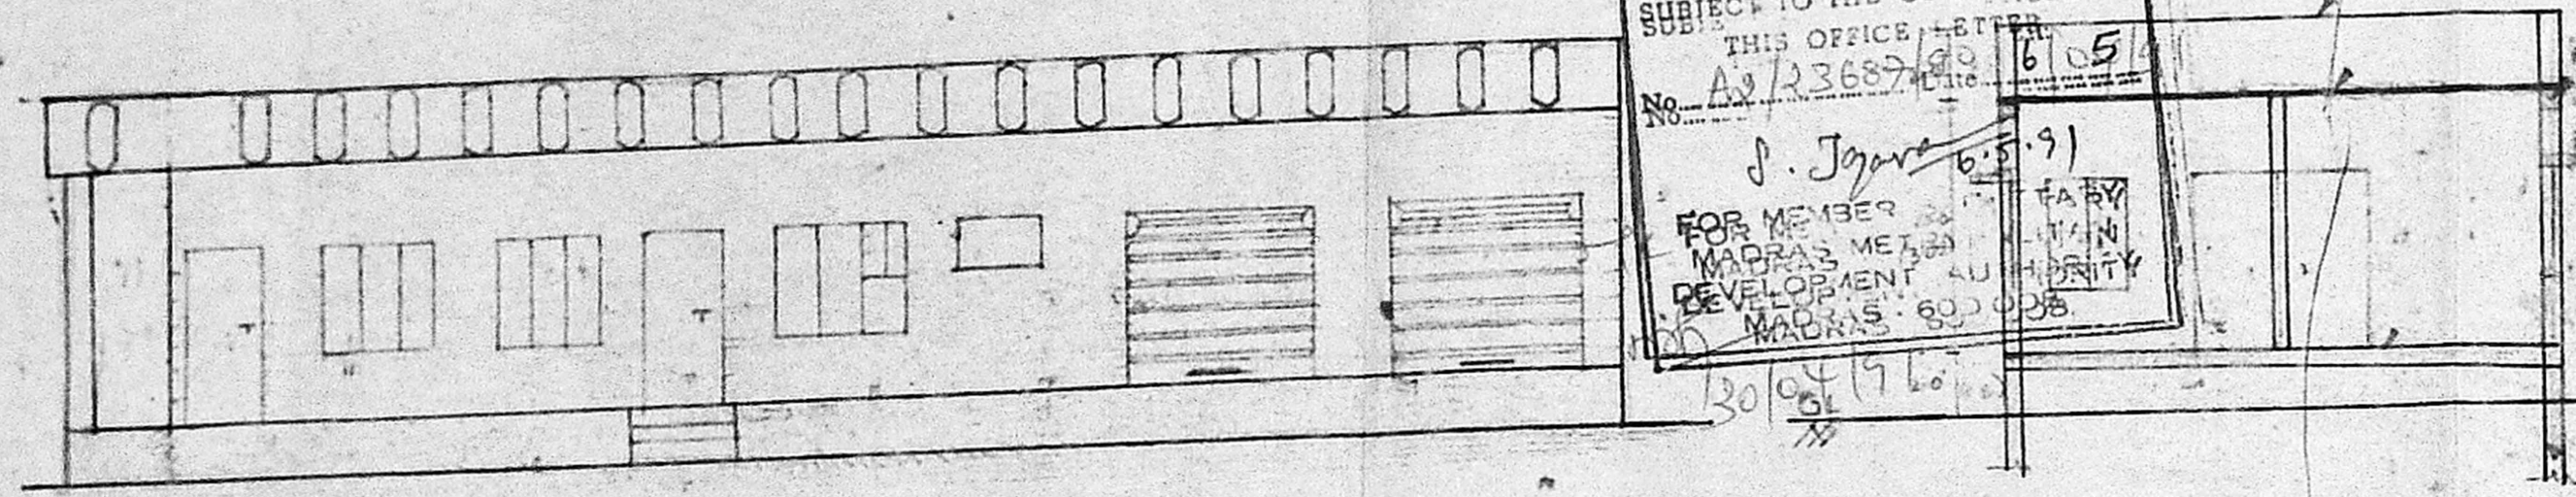


FRONT ELEVATION

SECTION ON P.B

Scrutiny Plan  
A2/23687/90  
P.A.I. AP.  
PARAPET WALL 2" X  
RCC ROOF SLAB IN CC 10:4  
AND WEATHERING COURSE  
BRICK WORK IN CM 1:6 PLASTERING  
OVER WITH CM 1:4 2" THK  
9" DIA. RCC COL  
FLOORING IN CC 1:4  
FINISHED WITH MOSAIC TILES  
9" x 9" RCC COLUMN  
FOUNDATION

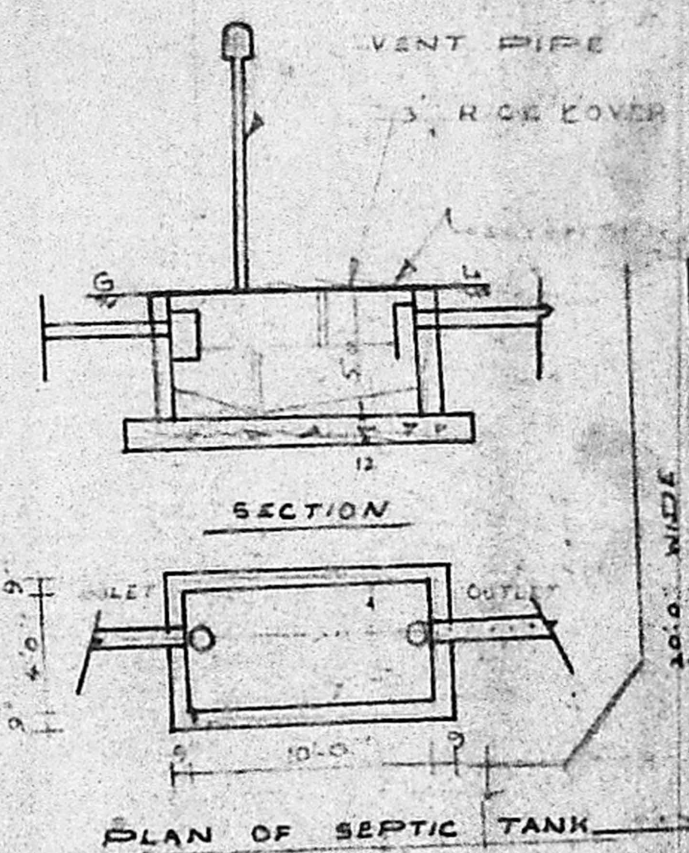

PLAN OF SEPTIC TANK

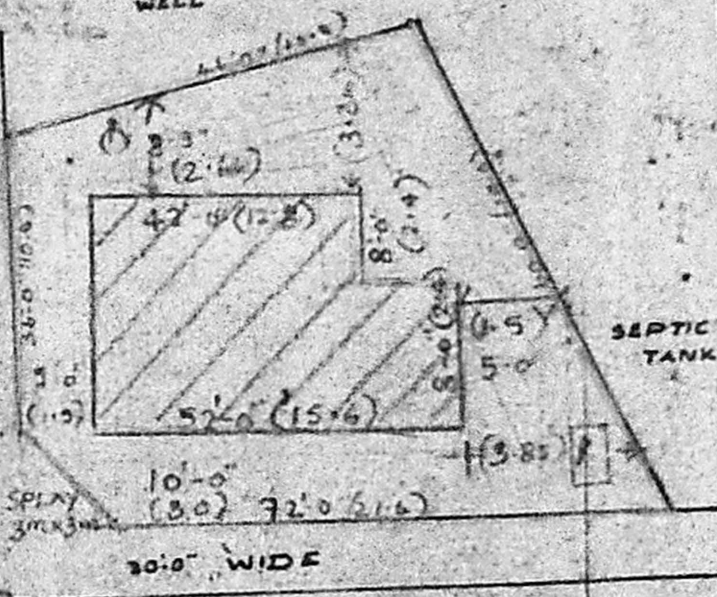

SITE PLAN NOT TO SCALE

AREA CALCULATION


AREA OF THE SITE 2832 sq ft  
PLINTH AREA 1052 sq ft

JOINERY DETAILS

D DOOR	3'6" x 6'6"	1.08	1.32
D	3'0" x 6'0"	0.9	1.98
D	2'6" x 6'6"	0.75	1.58
W WINDOW	4'0" x 4'0"	1.22	1.37
W	3'0" x 2'6"	0.75	1.32
V VENT	3'0" x 2'0"	0.6	0.6
X	3'0" x 2'0"	0.6	0.6


REFERENCE

PROPOSED  
ROADS  
BOUNDARY

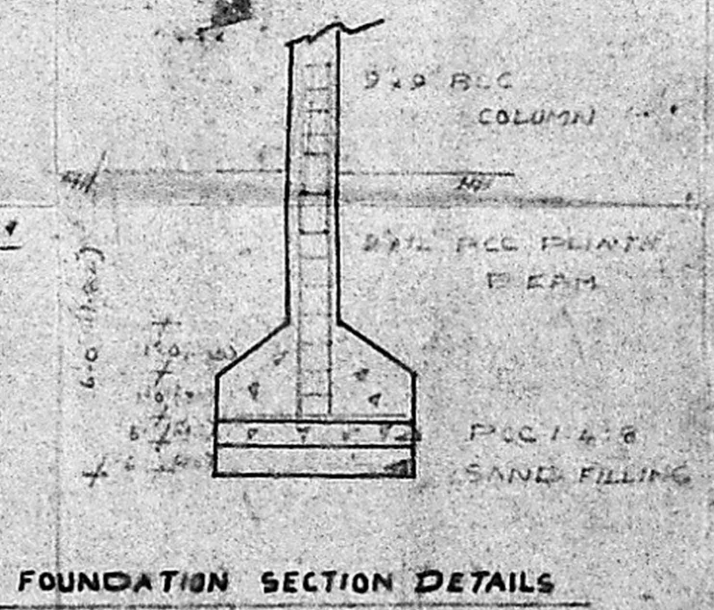


FOUNDATION SECTION DETAILS

WELL DETAILS

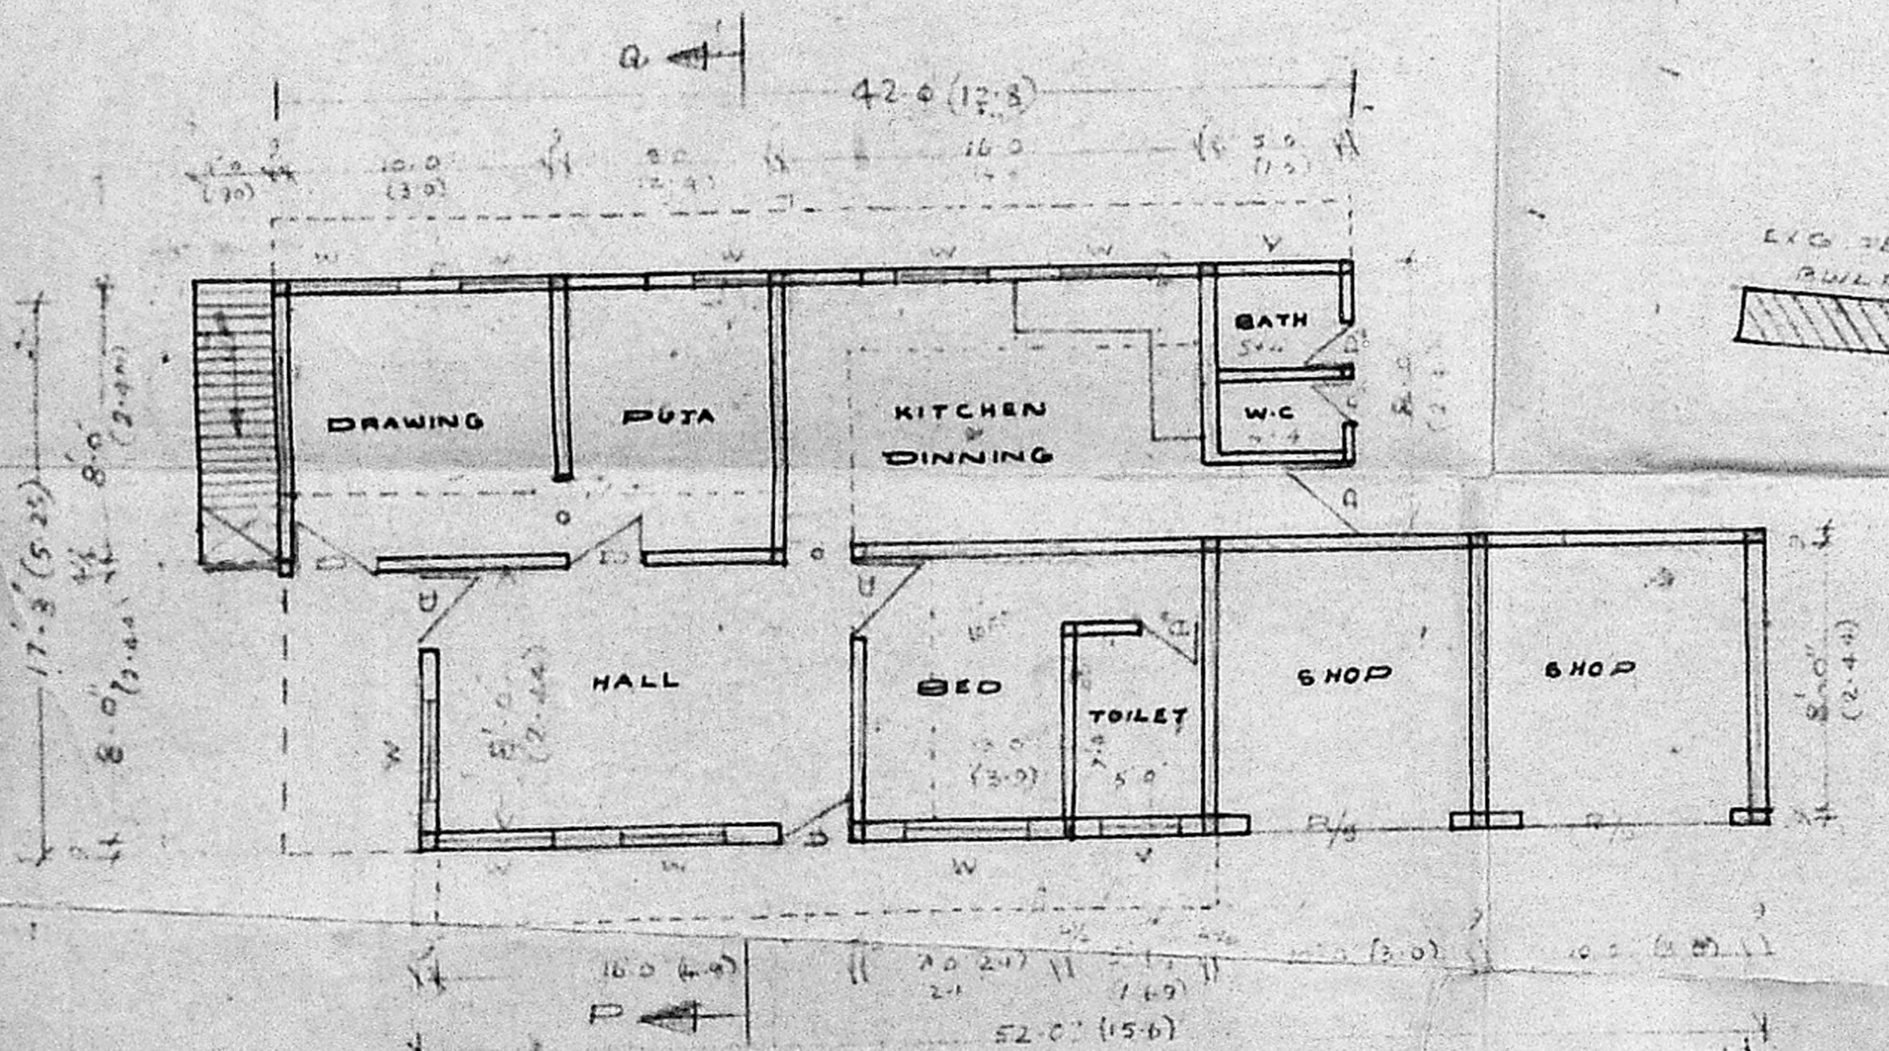

GROUND FLOOR PLAN [PROPOSED]

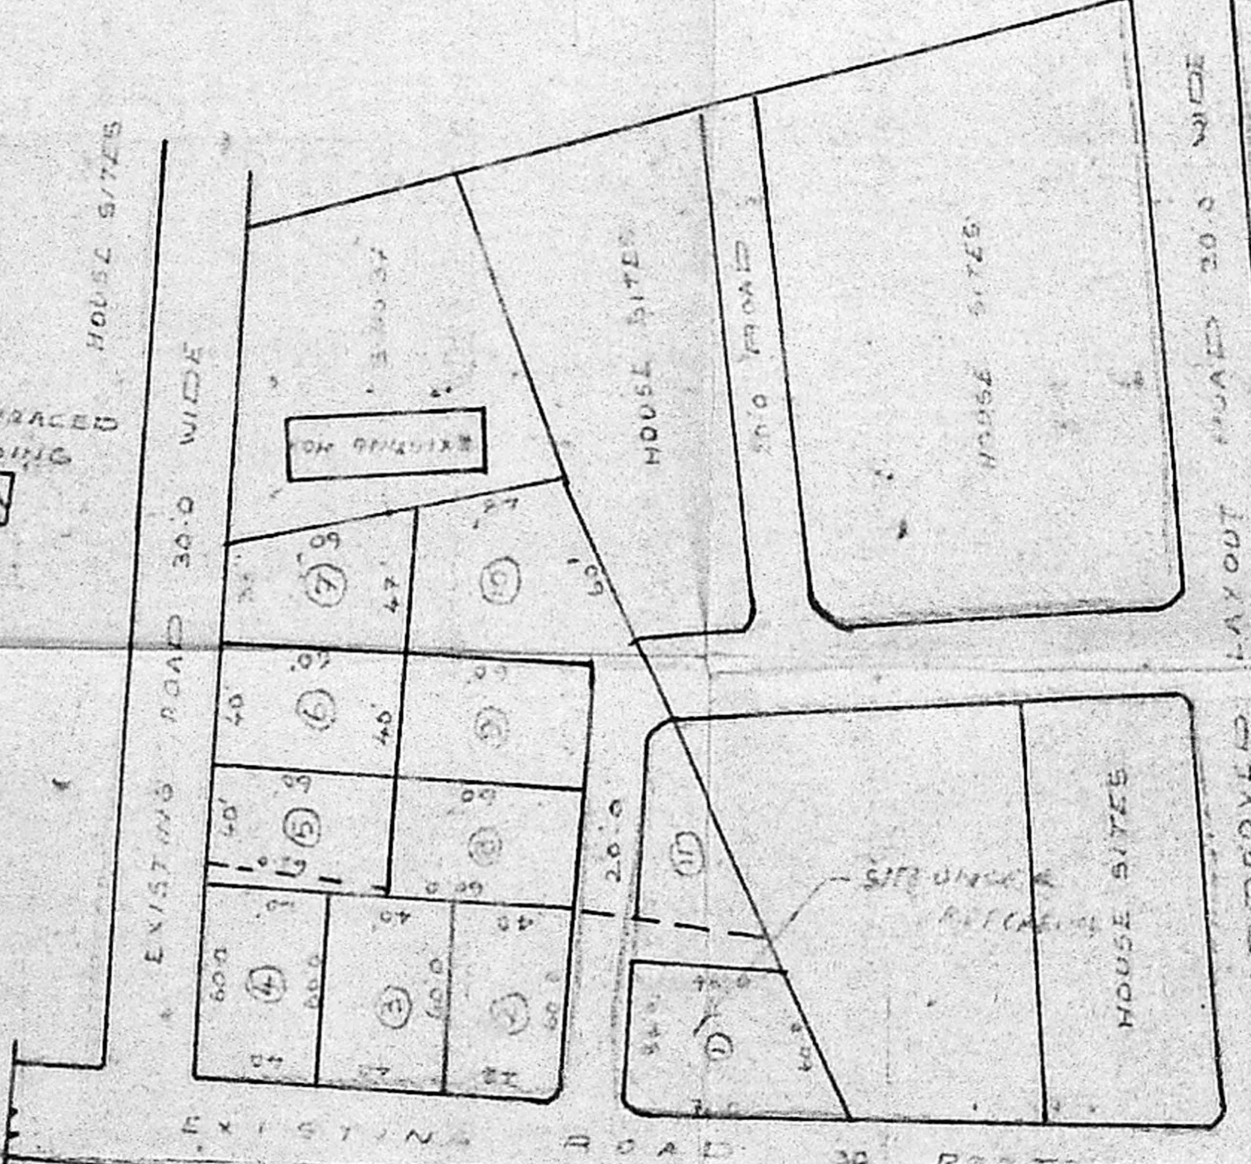

KEY PLAN

NOT TO SCALE

P.C. GOWRI SHANKAR B.E.  
CIVIL ENGINEER  
CLASS I LICENSED SURVEYOR No. 257  
CORPORATION OF MADRAS  
OFF. 15/1 GOVINDAN ROAD  
(NEAR GUNIVASAN THEATRE)  
WEST MAMBALAM MADRAS-33

J. Sheng  
OWNER

LICENSED SURVEYOR