

JOINERY DETAILS :-

| | | |
|----|------------|-------------------------|
| D1 | DOOR | 3'6" x 6'6" 1.06 x 1.98 |
| D2 | DOOR | 3'6" x 6'6" 0.91 x 1.98 |
| D3 | DOOR | 2'6" x 6'6" 0.76 x 1.98 |
| W1 | WINDOW | 6'6" x 4'6" 1.89 x 1.37 |
| W2 | " | 5'6" x 4'6" 1.53 x 1.37 |
| W3 | " | 4'6" x 4'6" 1.23 x 1.37 |
| V1 | VENTILATOR | 3'6" x 2'6" 0.91 x 0.61 |

SPECIFICATIONS :-

FOUNDATION : R.C.C. COLUMN FOOTING
 FOUNDATION OVER 6" BED CONC. OVER RIVER SAND.
 SUPERSTRUCTURE : BRICK WORK IN CM 1:6
 9" TK WITH CEMENT PLASTER 1:6 CM.
 12mm TK ROOF : R.C.C. 1:2:4
 ROOF SLAB 4 1/2" TK WITH WEATHERING COURSE
 PARAPET & BRICK WORK IN CM 1:6
 9" TK WITH CEMENT PLASTER IN CM 1:6 12mm TK.
 LINTEL, SUNSHADE, PLINTH BEAM IN R.C.C. 1:2:4.

AREA STATEMENT :-

| | | |
|--------------------|----------|--------|
| SCHEDULE (A) | 50 FT | 50 FT |
| PLOT AREA | 2916.760 | 275.98 |
| GROUND FLOOR (193) | 630.00 | 58.55 |
| SCHEDULE (B) | | |
| PLOT AREA | 1939.00 | 180.32 |


COLOUR INDEX :-

| | | |
|----------|---|------------------|
| PROPOSED | : | [Grey Box] |
| ROAD | : | [Light Grey Box] |
| BOUNDARY | : | [White Box] |


PROPOSED DEWELLING HOUSE
 IN PLOT NO. 213A, SRI AYYAPPA NAGAR
 LAYOUT, S. NO. 117/3 (PART)
 KOYAMBEDU VILLAGE, MADRAS-112
 CORPORATION DN. NO. 76. FOR
 MR. B. LOGANATHAN.

R. Mohan Rao, D.C.A.
 LICENSED SURVEYOR
 Corporation of Madras
 REG No: 14
 AMBATTUR TOWN SHIP
 ALANDUR MUNICIPALITY
 Consulting Engineers & Contractors
 Office: 15, Moolayy Street,
 Y. NAGAR, MADRAS-600 007
 Phone: 440782


Planning Permit No. **A/116/91**
APPROVED
 SUBJECT TO THE CONDITIONS IN
 THIS OFFICE LETTER.
 No. **A2/24355/90 Dto. 15-2-91**
 For MEMBER SECRETARY
 MADRAS METROPOLITAN
 DEVELOPMENT AUTHORITY
 MADRAS - 600 008.

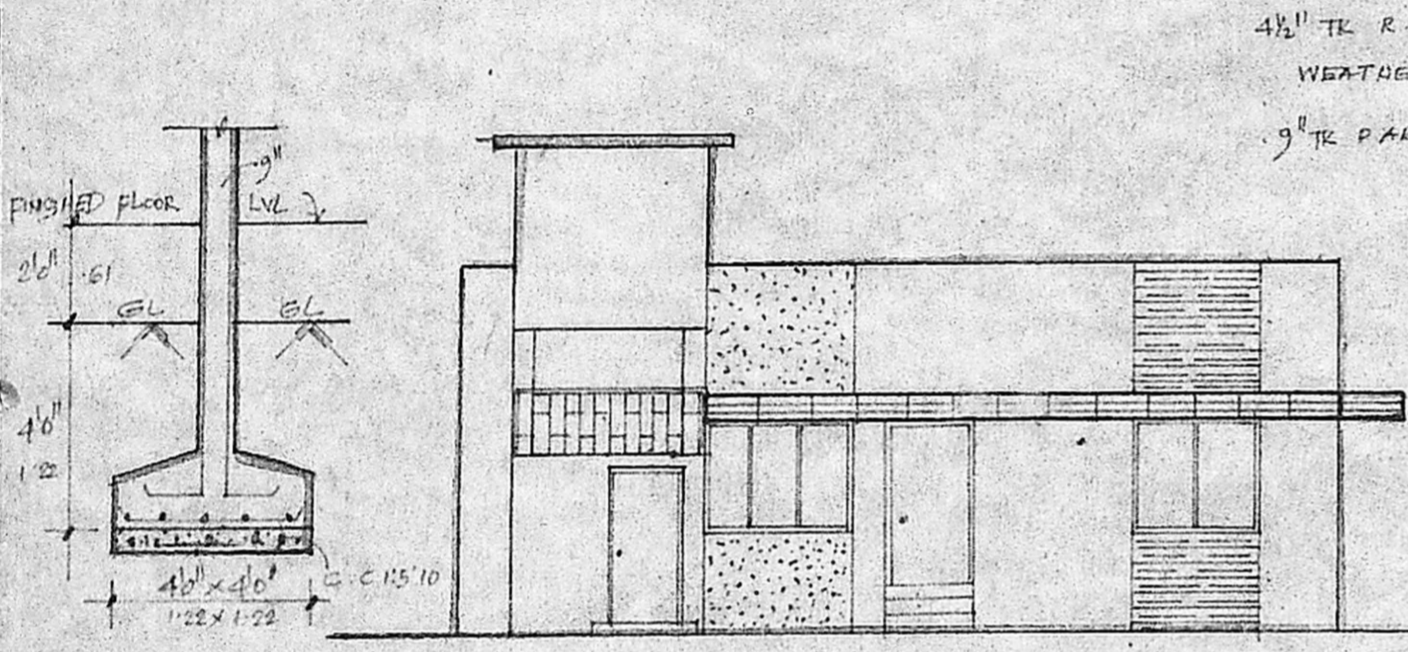


ELEVATION.

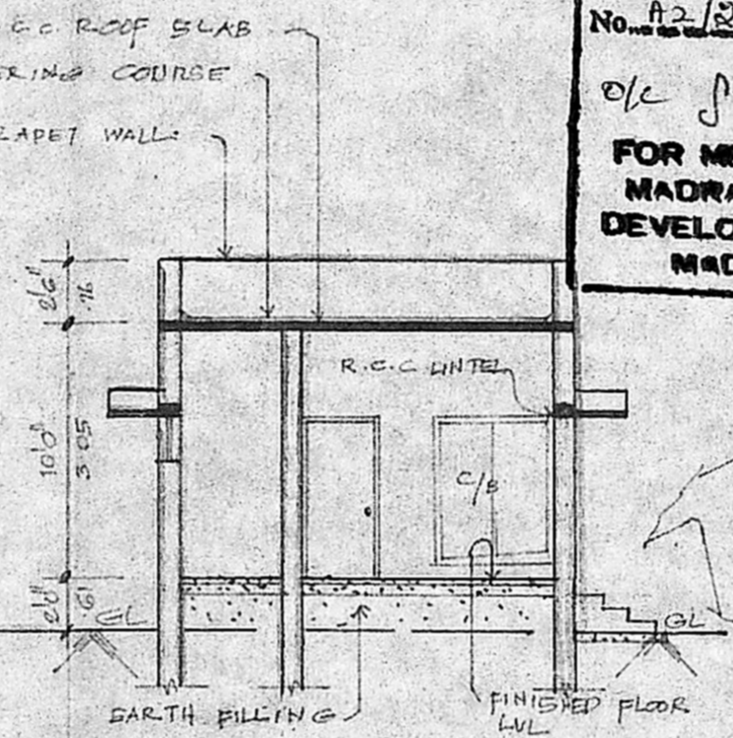

SECTION 'A B'


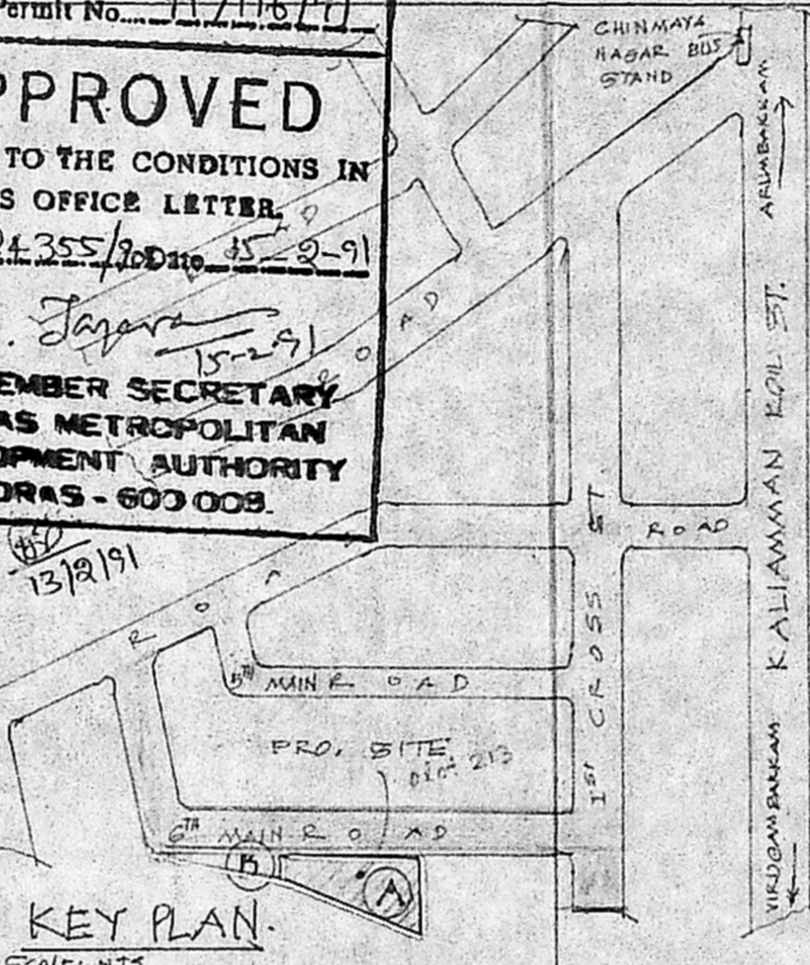


KEY PLAN.

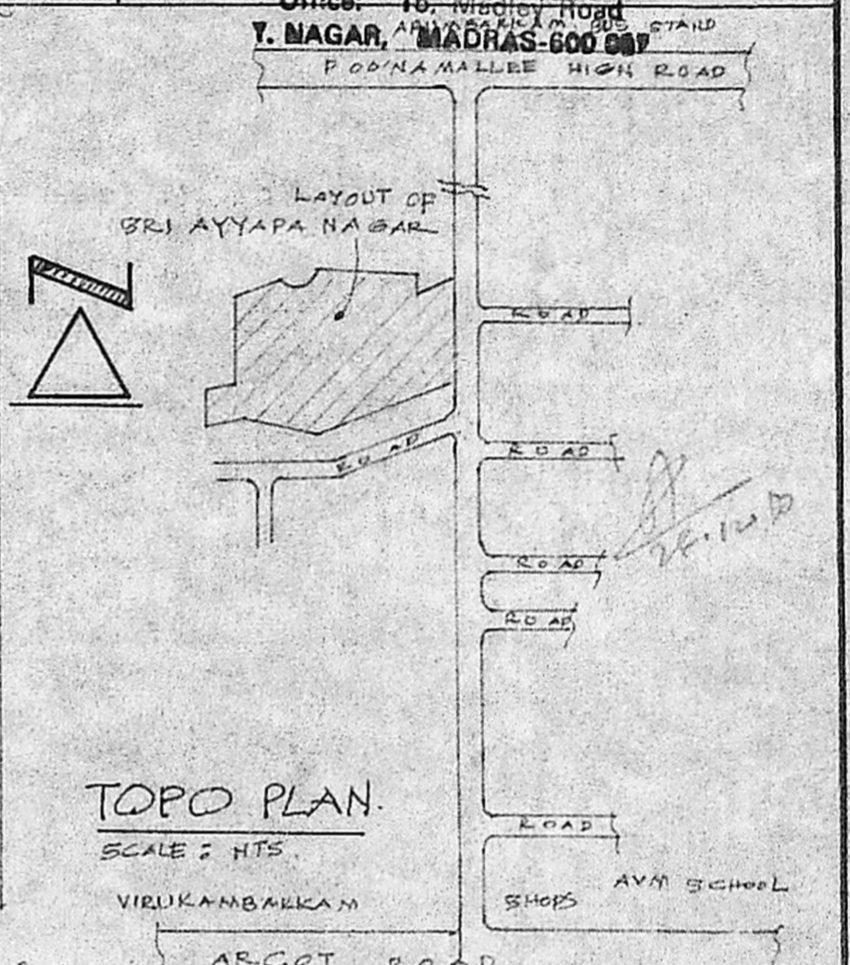


TOPO PLAN.


FOUNDATION DETAILS.

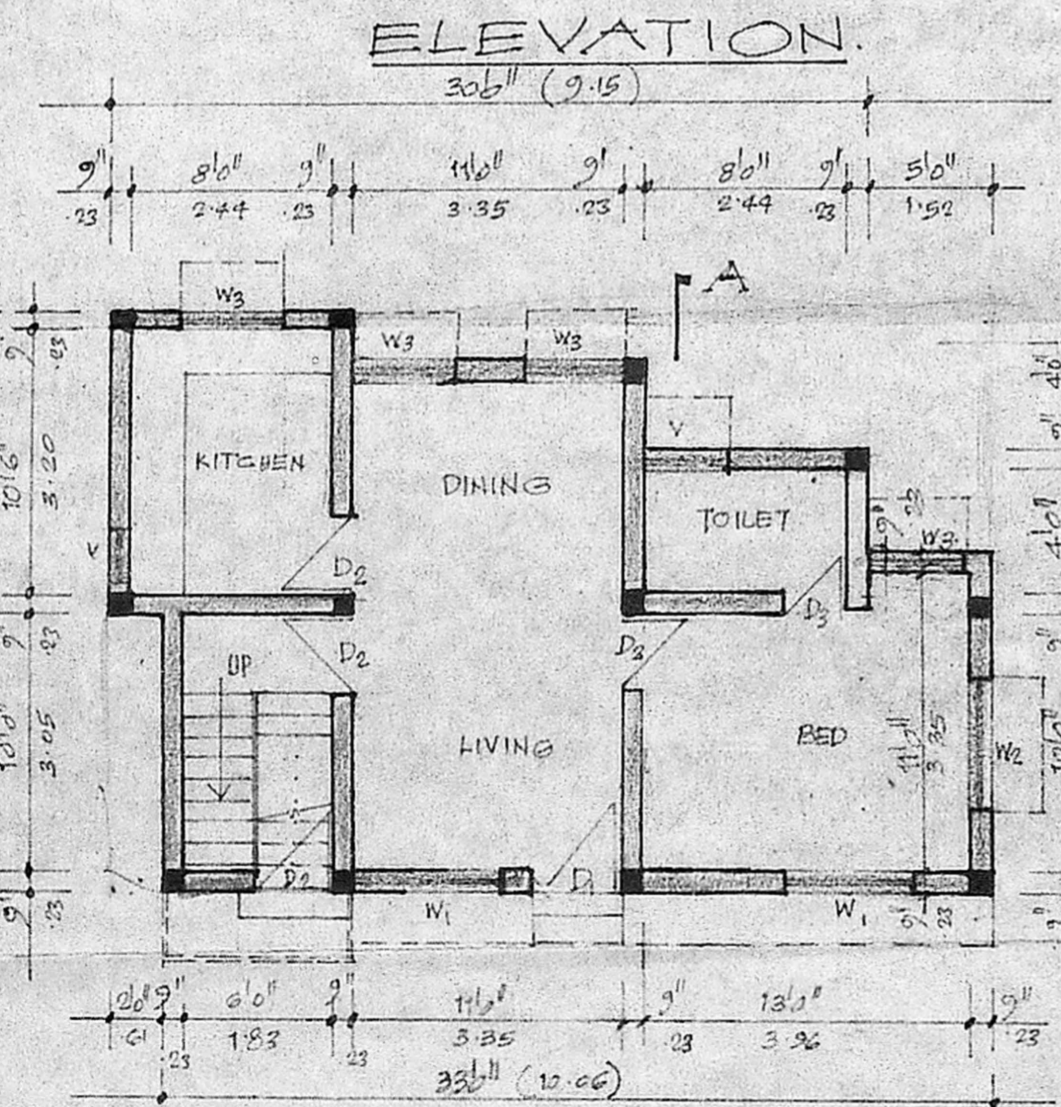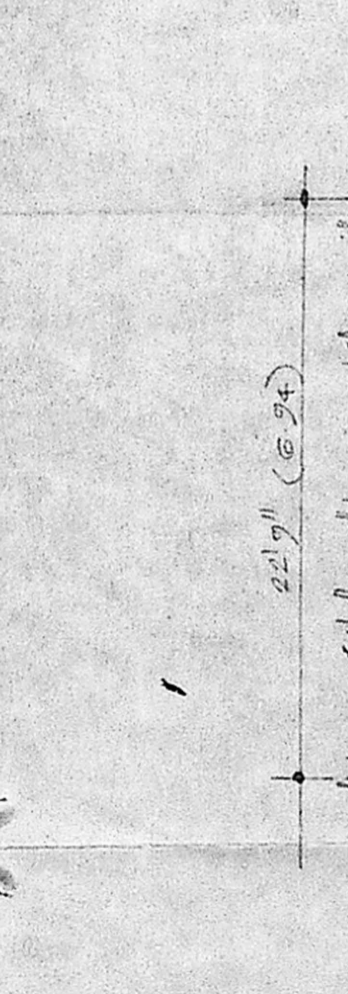


GROUND FLOOR PLAN.

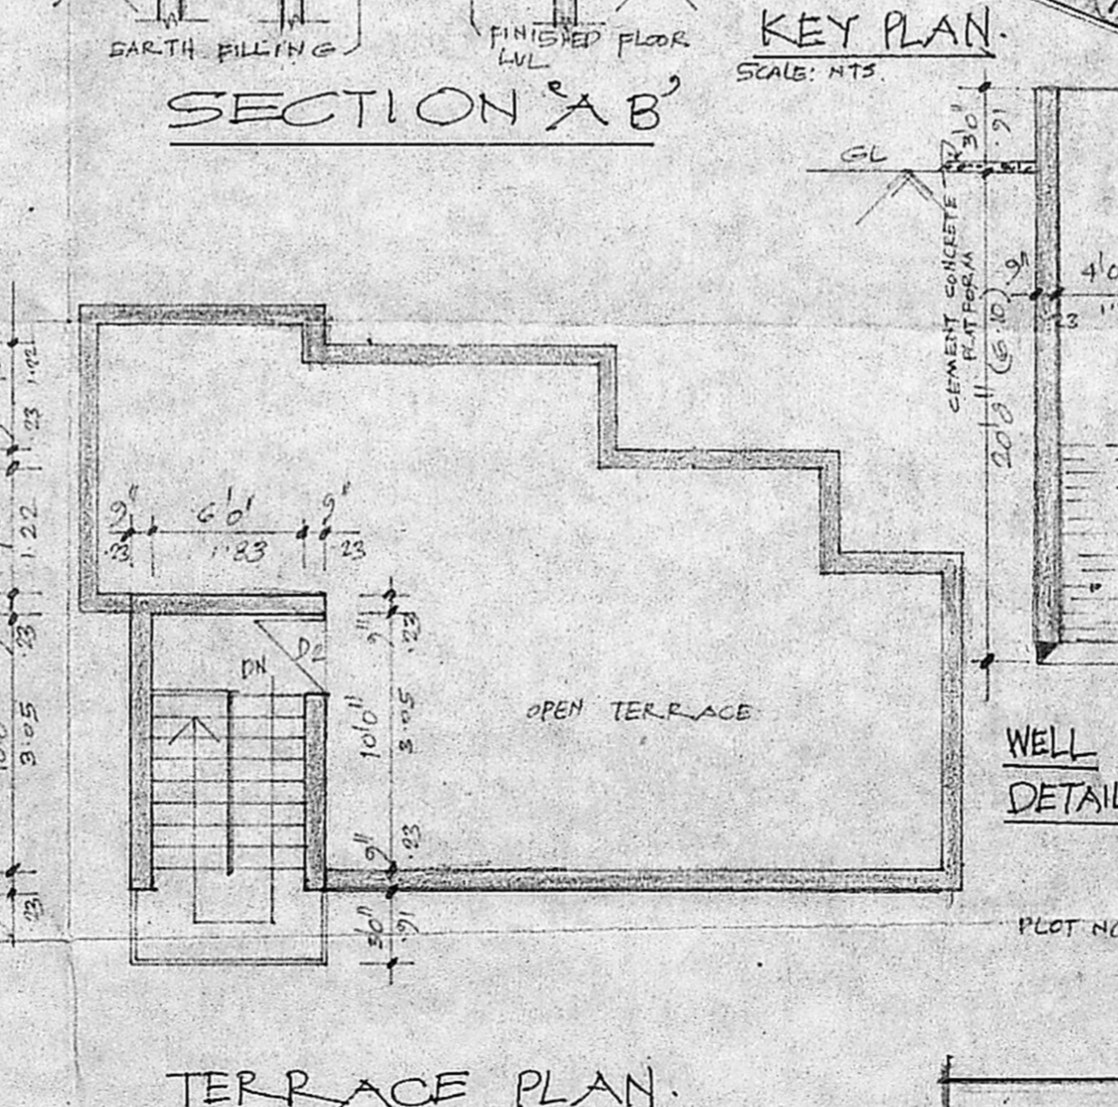


TERRACE PLAN.

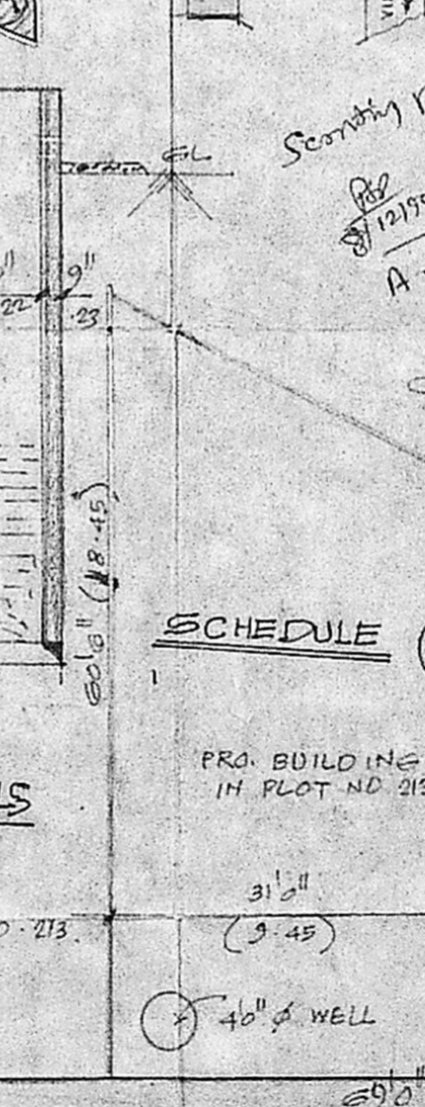

WELL DETAILS

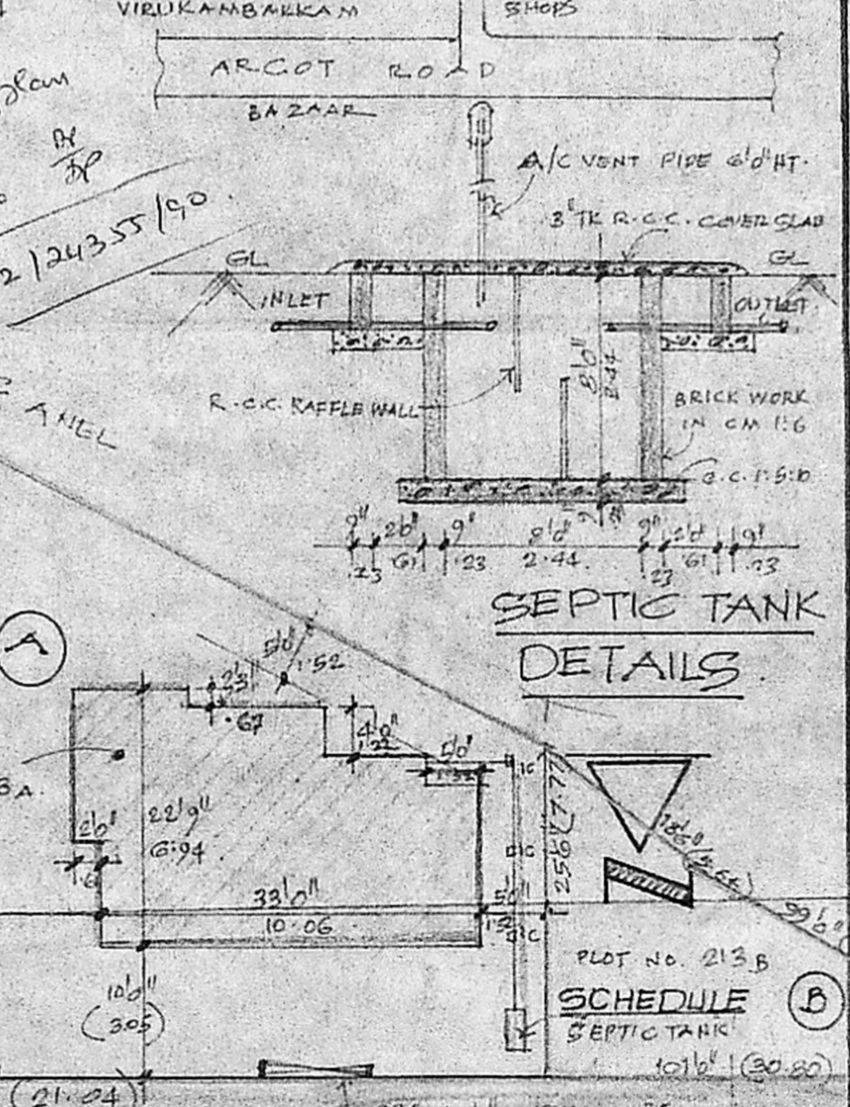

SEPTIC TANK DETAILS

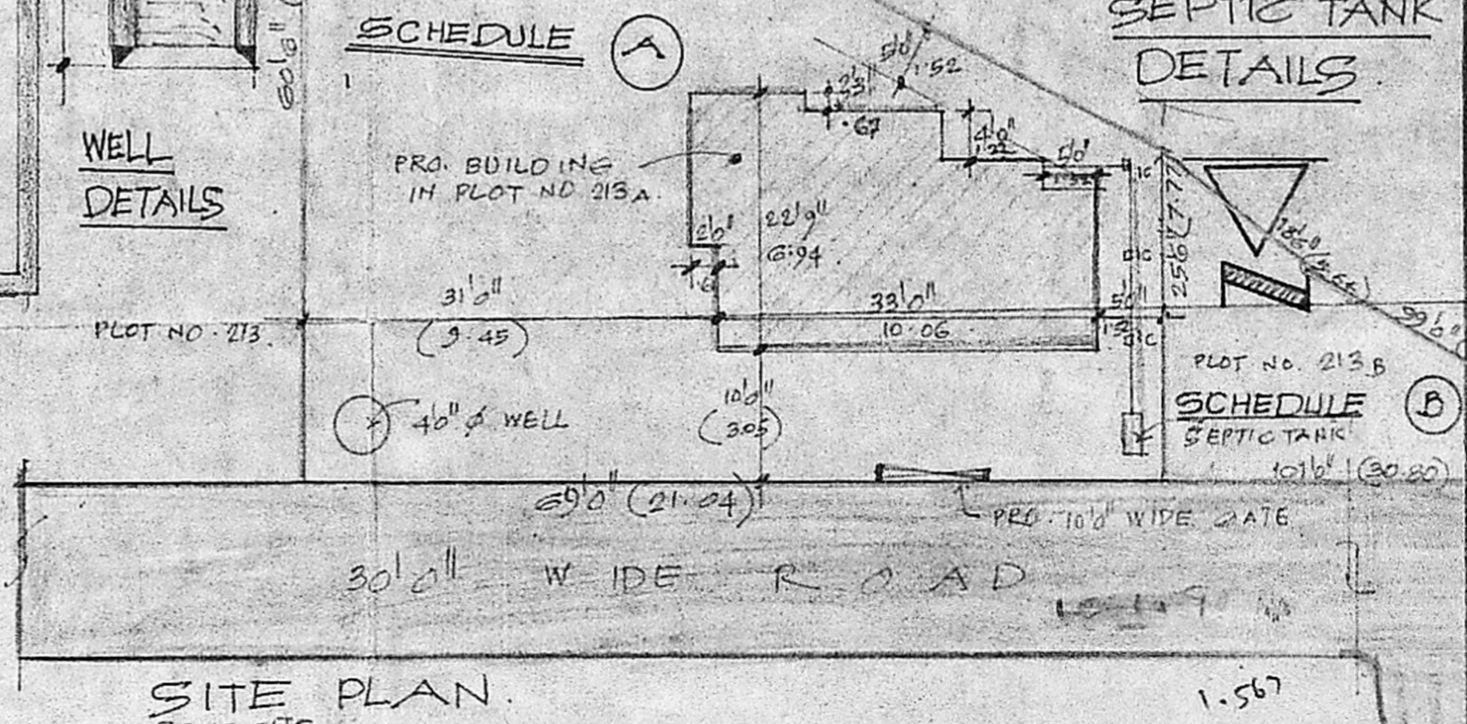

SITE PLAN.