


PROPOSED ADDITIONS AND ALTERATIONS TO THE EXISTING BUILDING (DWELLING) FOR SRI H. SAYEE PRAKASH AT 9/2 SRINIVASA RAGAVAN STREET IN T.S. NO. 25/1 BLOCK NO. 32 SEMBIAM, PERAMBUR DIVISION NO. 28, MADRAS.

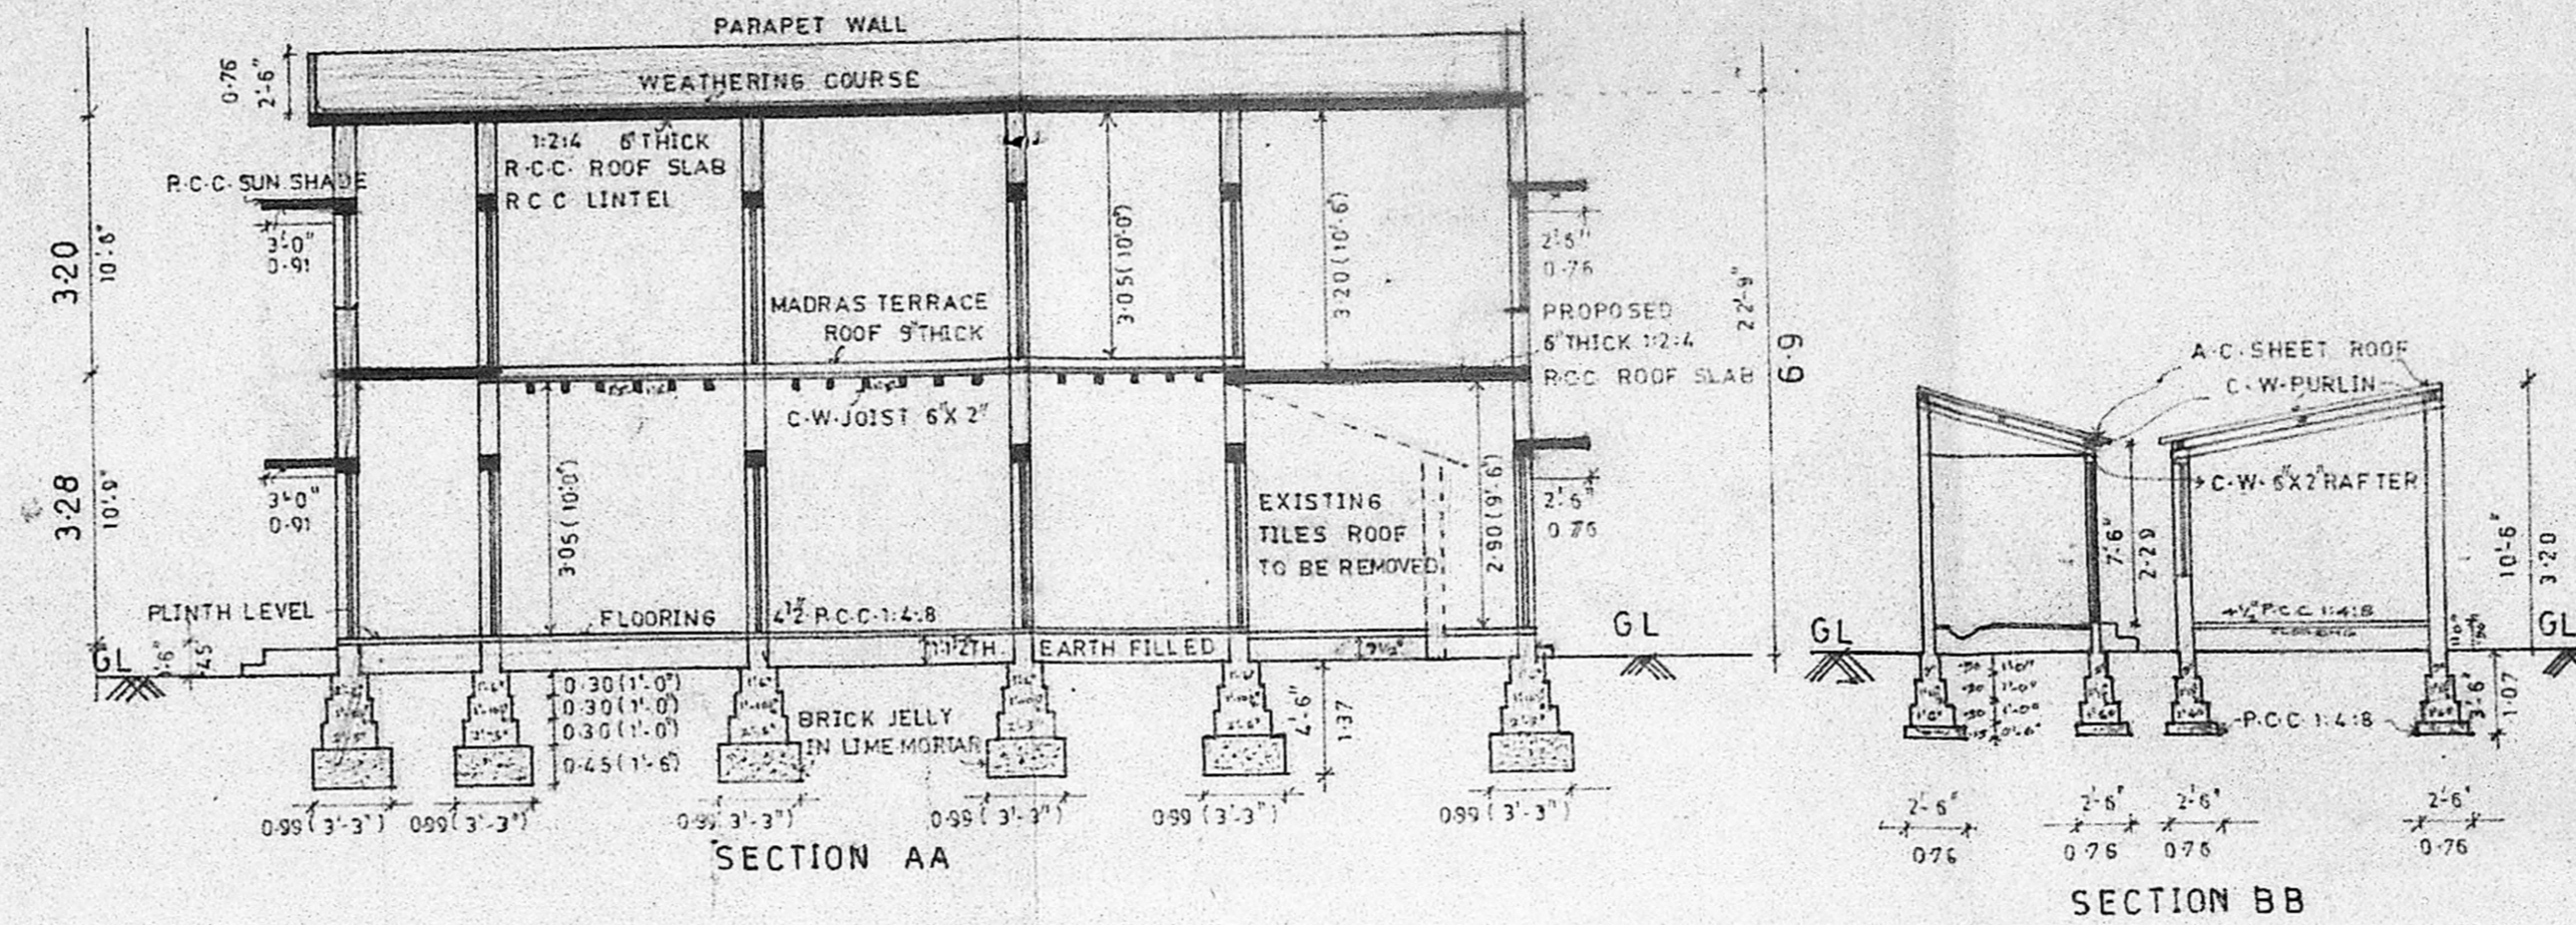







H. Sayee Prakash
11-9-90

H. Sayee Prakash
OWNERS SIGNATURE



Planning Permit No. A/726/90
APPROVED
SUBJECT TO THE CONDITIONS IN THIS OFFICE ORDER.
No. A2/4016/90
FOR MEMORANDUM
MADRAS METROPOLITAN DEVELOPMENT AUTHORITY
MADRAS 600038

C. R. Unnikrishnan
20/6/90

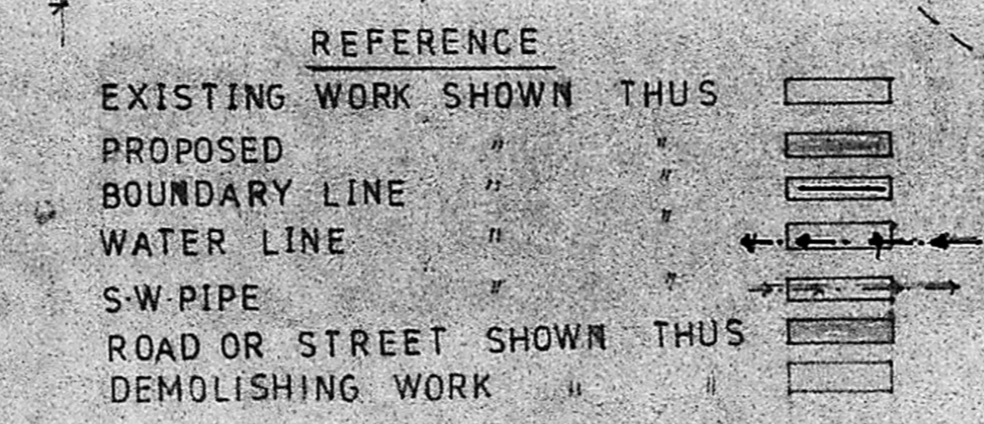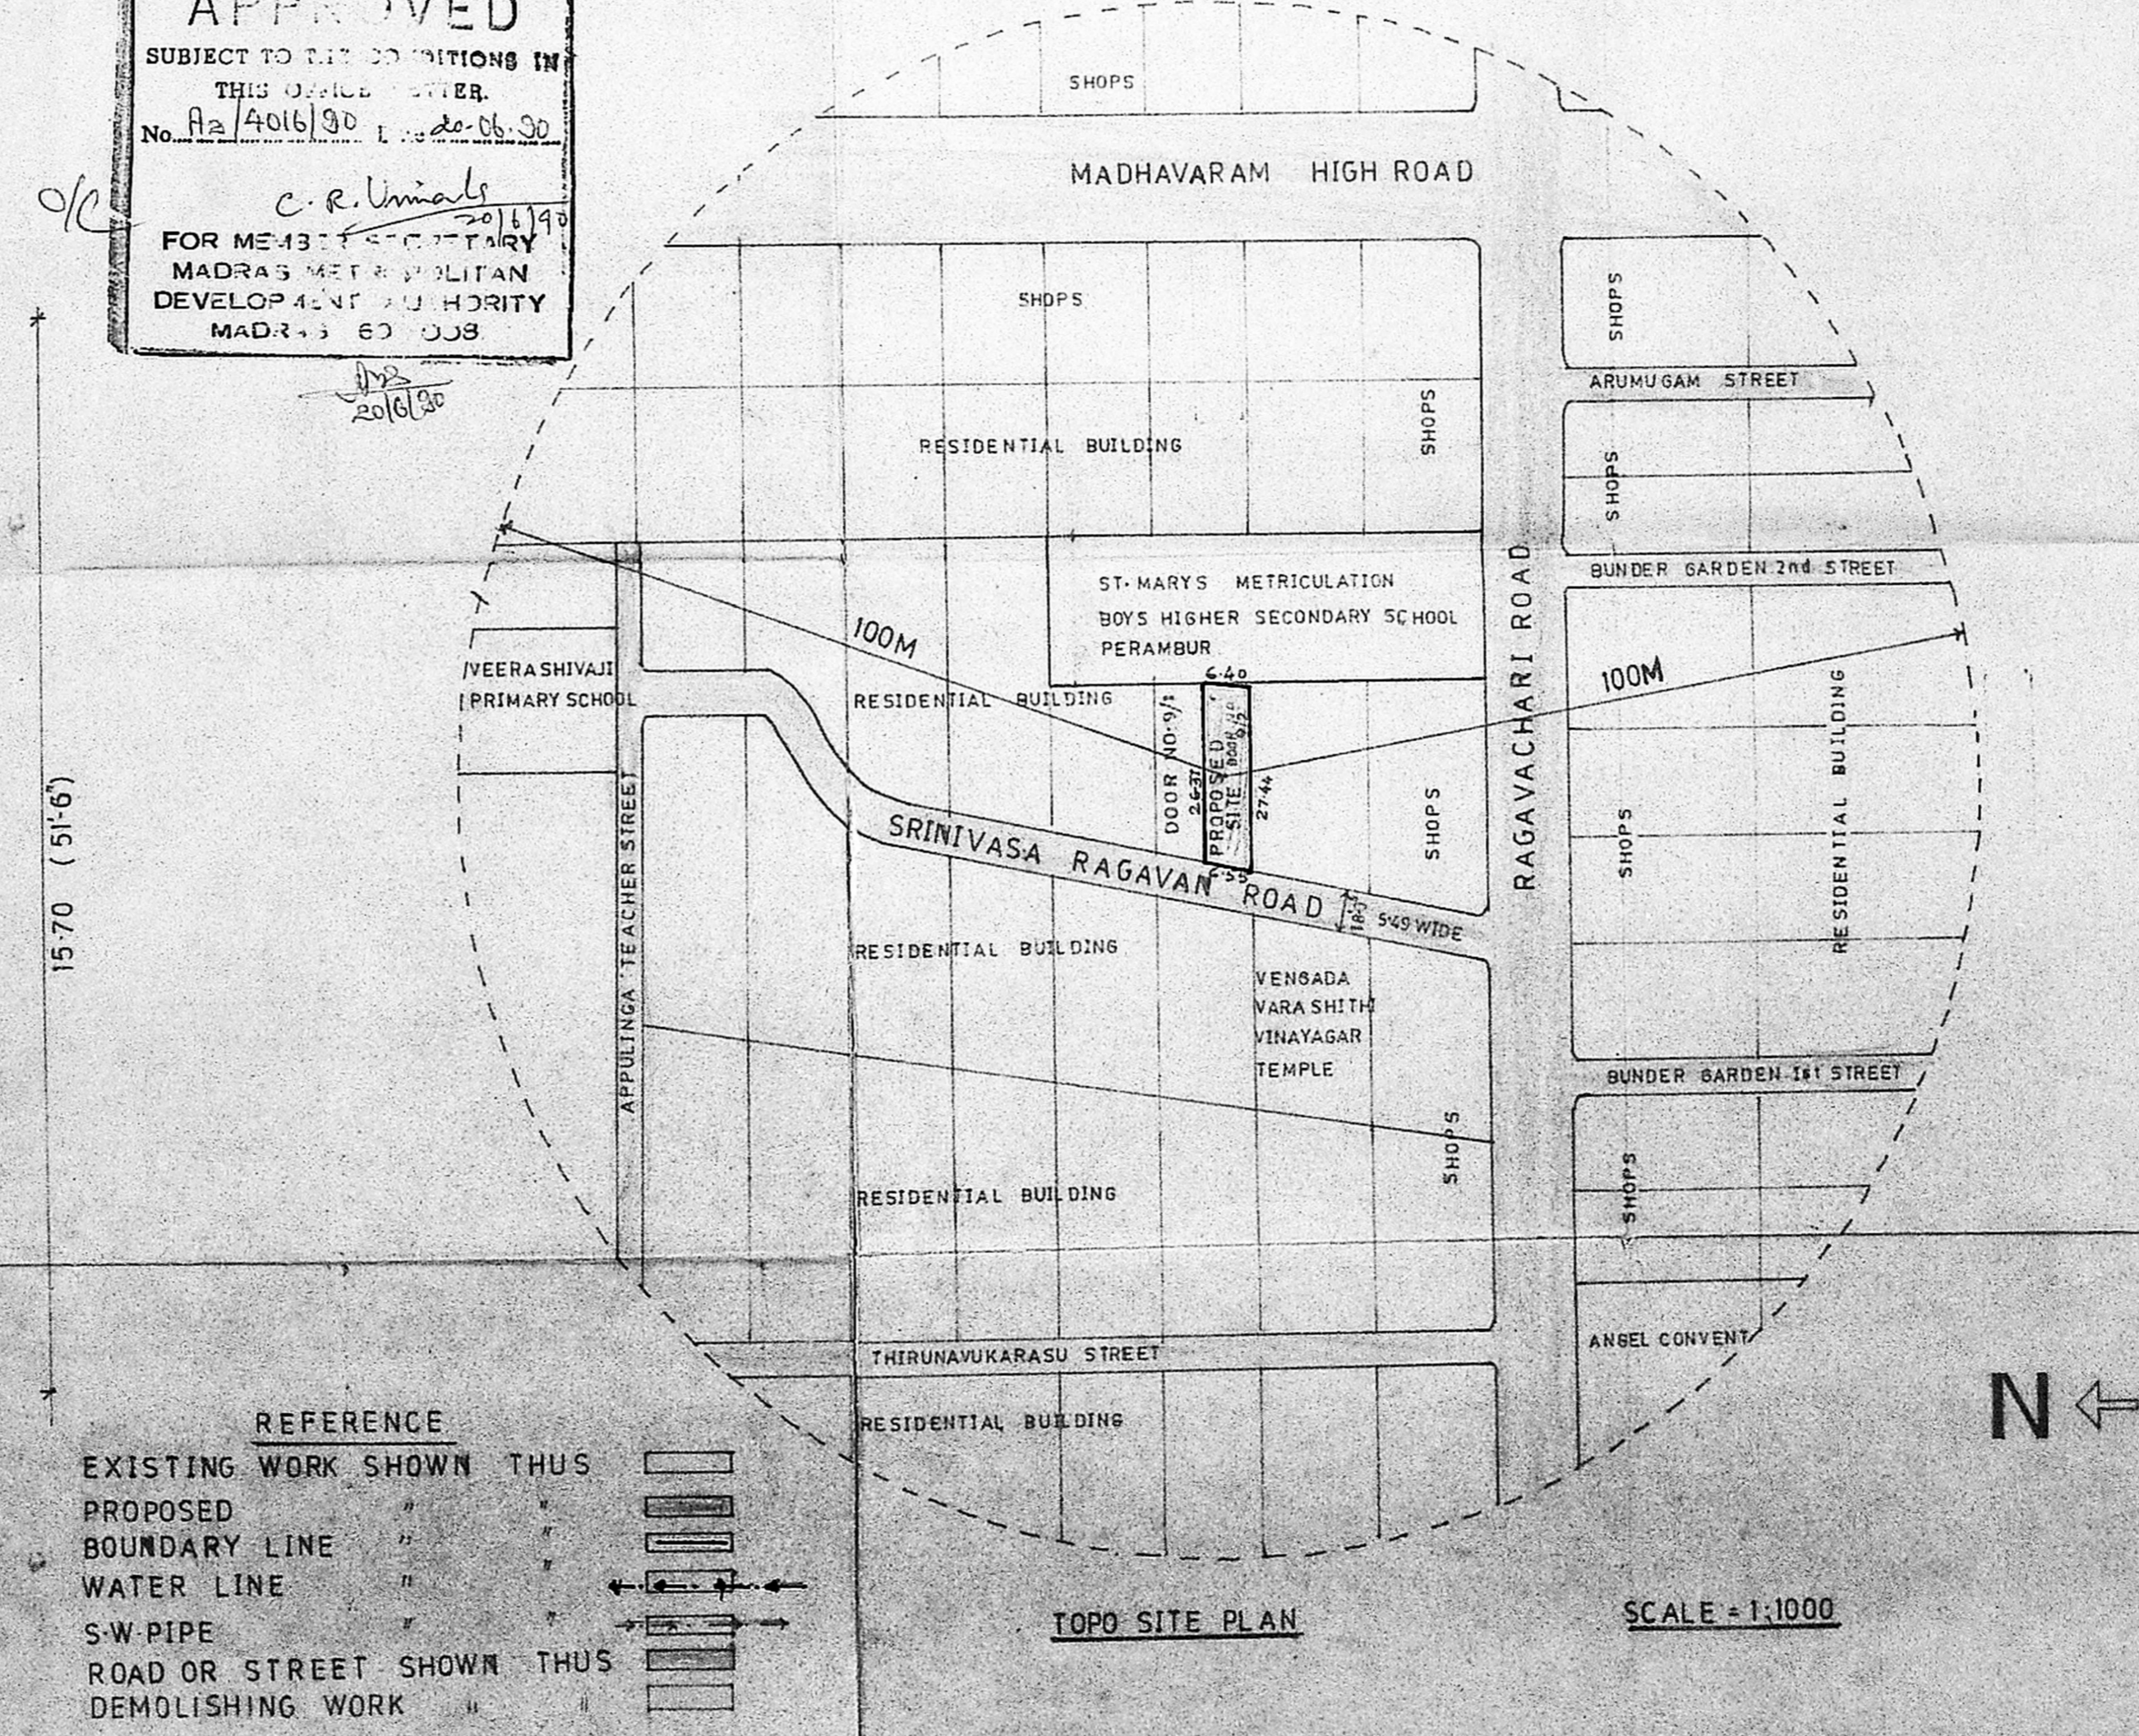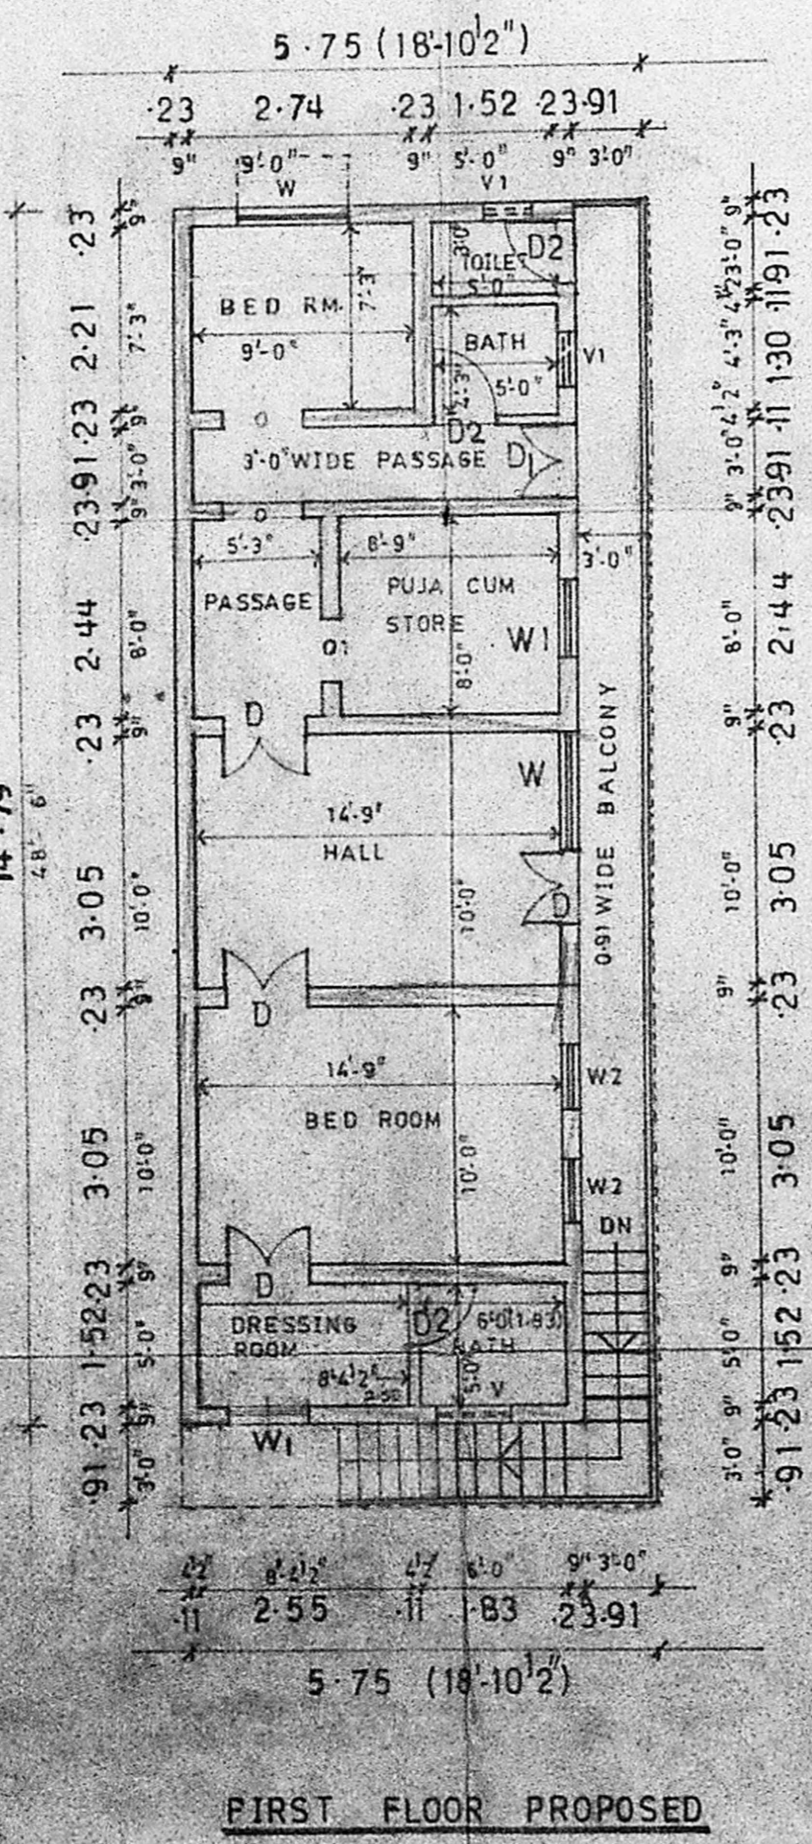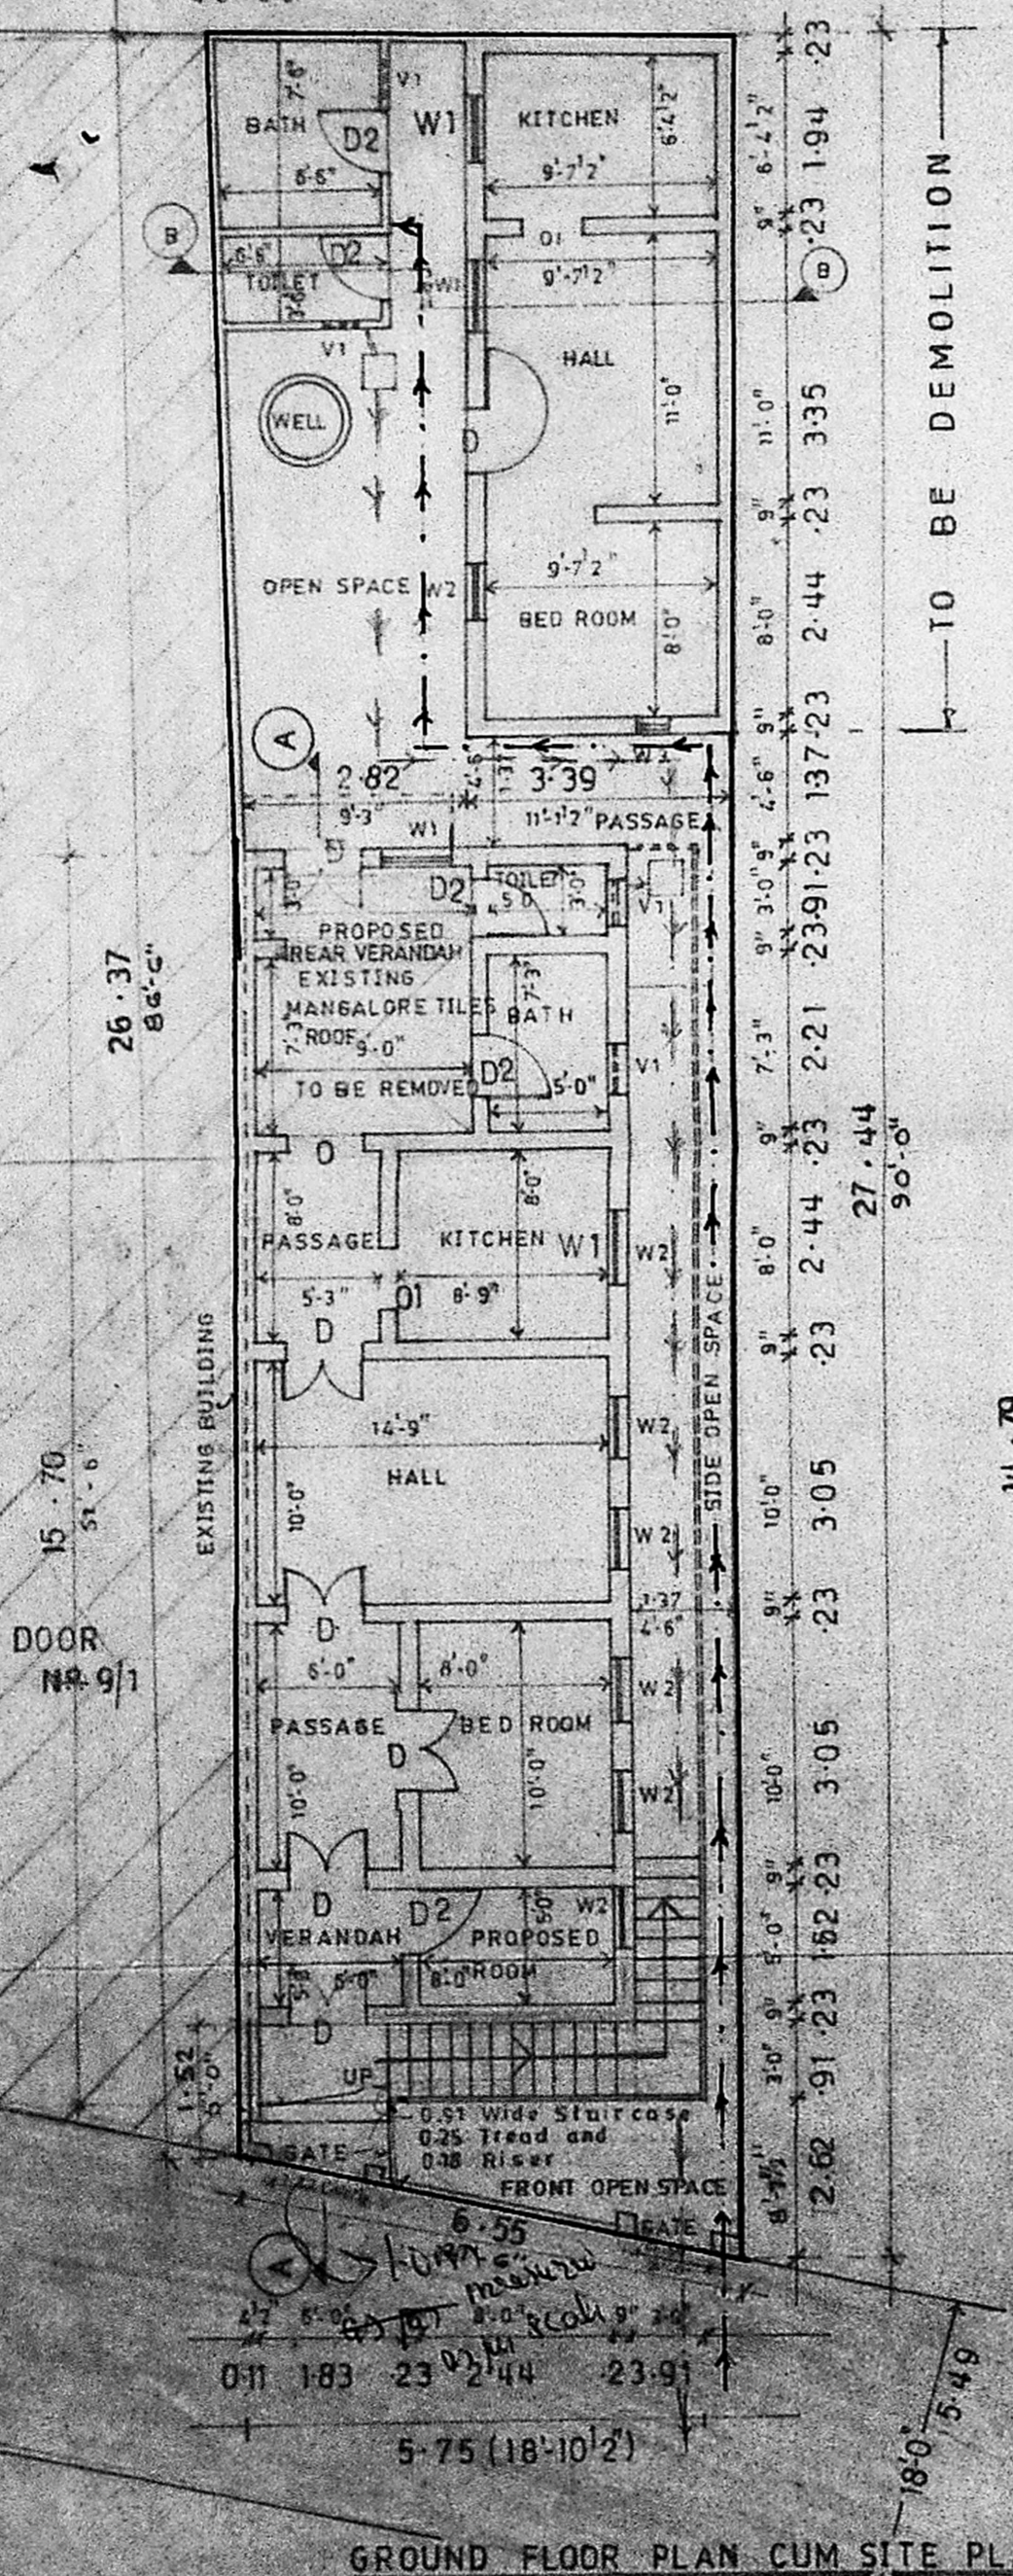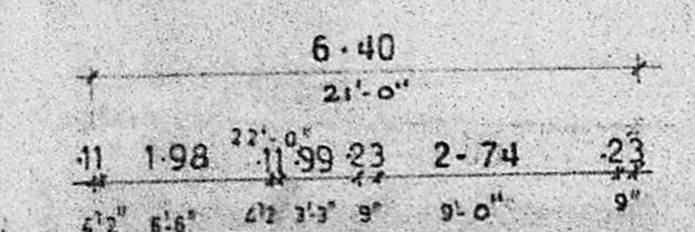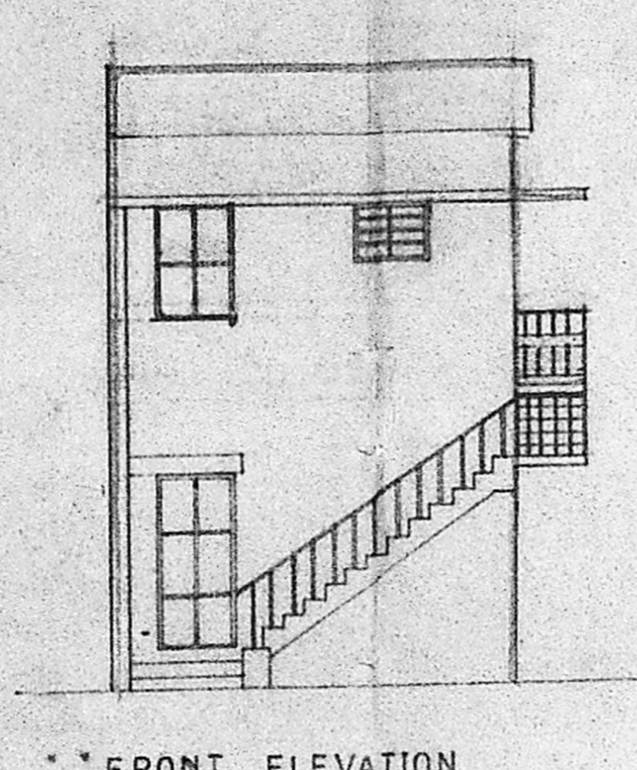

SCHEDULE OF JOINERY

TYPE	DESCRIPTION	SIZE	
D	T.W. PANELLED DOOR	3'-3" X 7'-0"	0-99 X 2-13
D1	T.W. PANELLED DOOR	3'-0" X 7'-0"	0-91 X 2-13
D2	T.W. PANELLED DOOR	2'-6" X 7'-0"	0-76 X 2-13
W	T.W. WINDOW	4'-6" X 4'-6"	1-37 X 1-37
W1	T.W. WINDOW	3'-0" X 4'-6"	0-91 X 1-37
W2	T.W. WINDOW	2'-6" X 4'-6"	0-76 X 1-37
V	T.W. GLAZED VENTILATOR	3'-0" X 2'-0"	0-91 X 0-61
V1	T.W. GLAZED VENTILATOR	2'-0" X 2'-0"	0-61 X 0-61
W3	T.W. PANELLED WINDOW	1'-6" X 2'-0"	0-45 X 0-61
O	OPENING	3'-3" X 7'-0"	0-99 X 2-13
O1	OPENING	2'-6" X 7'-0"	0-76 X 2-13

STATEMENT OF AREA

	SQ FT	SQ M
TOTAL PLOT AREA	1875.25	174.25
OPEN SPACE	1048.69	97.55
EXISTING GROUND FLOOR	568.49	52.83
PROPOSED GROUND FLOOR	258.07	23.87
PROPOSED FIRST FLOOR	915.44	85.04

JOB NO: 612/89
DRG NO: 1
DRN BY: [Signature]
SCALE: 1:100 (1"=8'-0")
DATE: 20-7-1989
CHED BY: [Signature]

K.S. MADHAV RAJU, G.D. ARCH (Bom)
REGISTERED ARCHITECT
CLASS I LICENSED SURVEYOR R.A. NO. 23/89-90
MADHAV RAJU AND ASSOCIATES
ARCHITECTS ENGINEERS & INTERIOR DESIGNERS
8, FIRST LINK STREET
C-I-T COLONY MYLAPORE,
MADRAS - 600 004
PHONE: 76846