



PROPOSED PLAN SHOWING THE CONSTRUCTION OF  
 BUILDING AT PLOT NO 49.A SNO 196/2, T.S NO-70,  
 BLOCK NO 7 OF ARUMBAKKAM, MADRAS 600106.


Planning Permit No. A/970/90  
**APPROVED**  
 SUBJECT TO THE CONDITIONS IN  
 THIS OFFICE ORDER  
 No. A2/4006/20/07/90  
 FOR MEMBER SECRETARY  
 MADRAS METROPOLITAN  
 DEVELOPMENT AUTHORITY  
 MADRAS - 600 009.

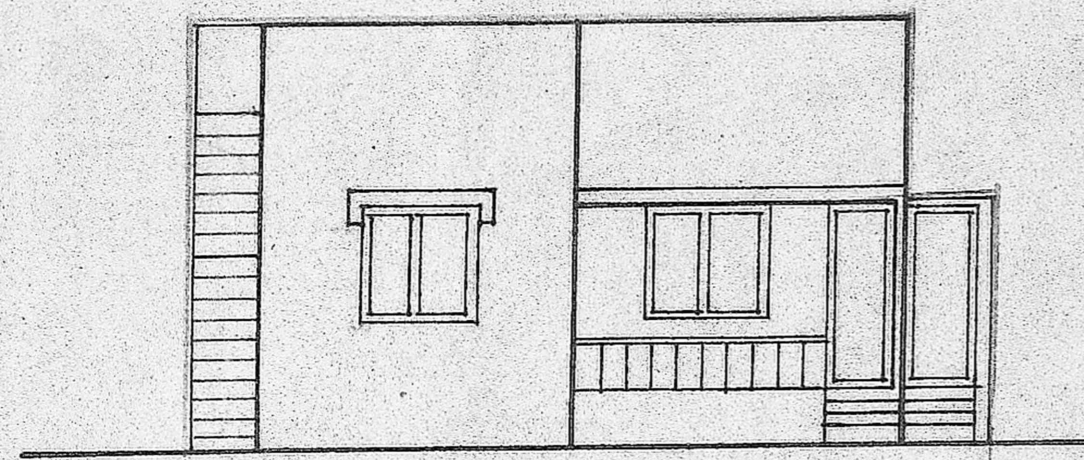


FRONT ELEVATION

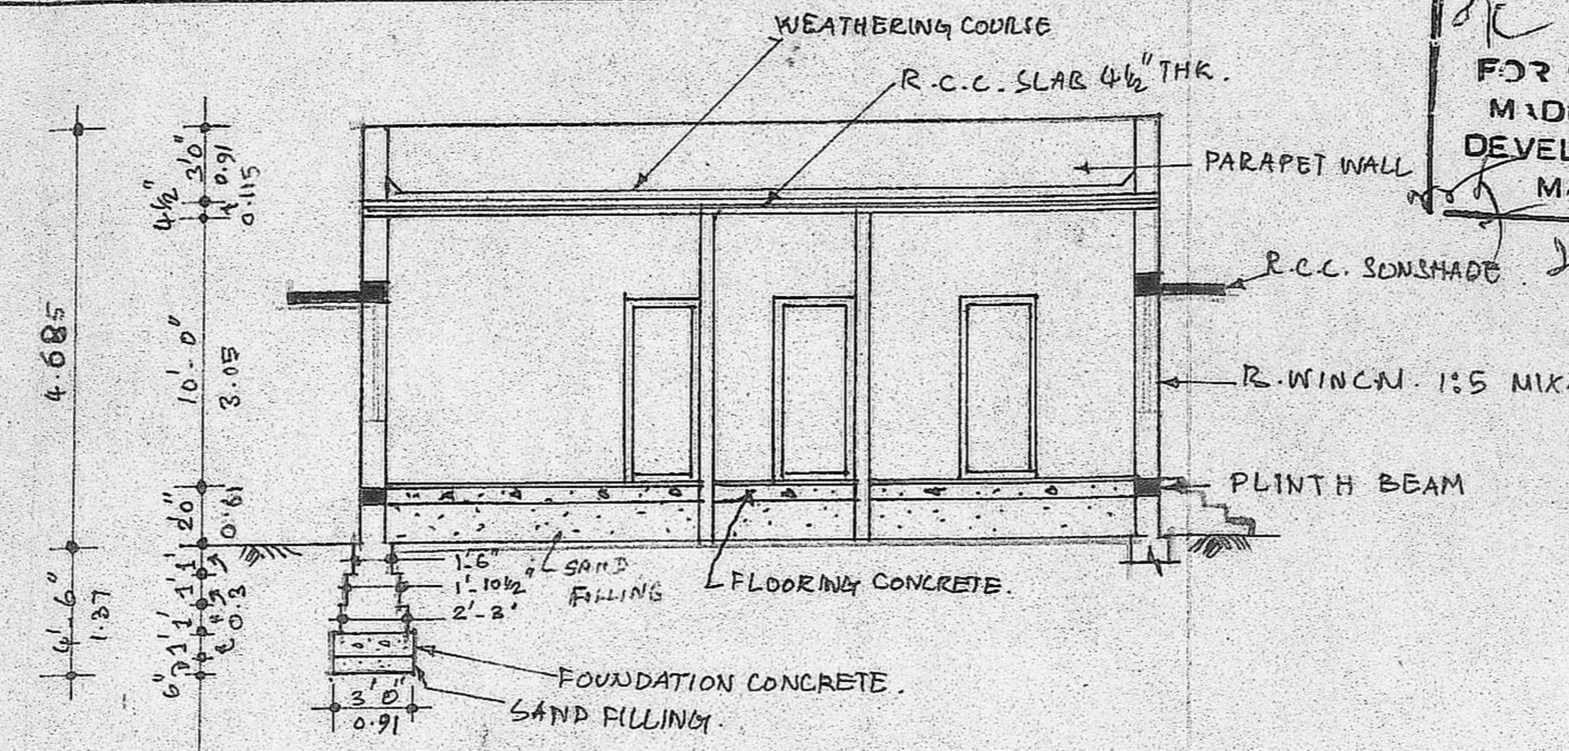

SECTION ON AA

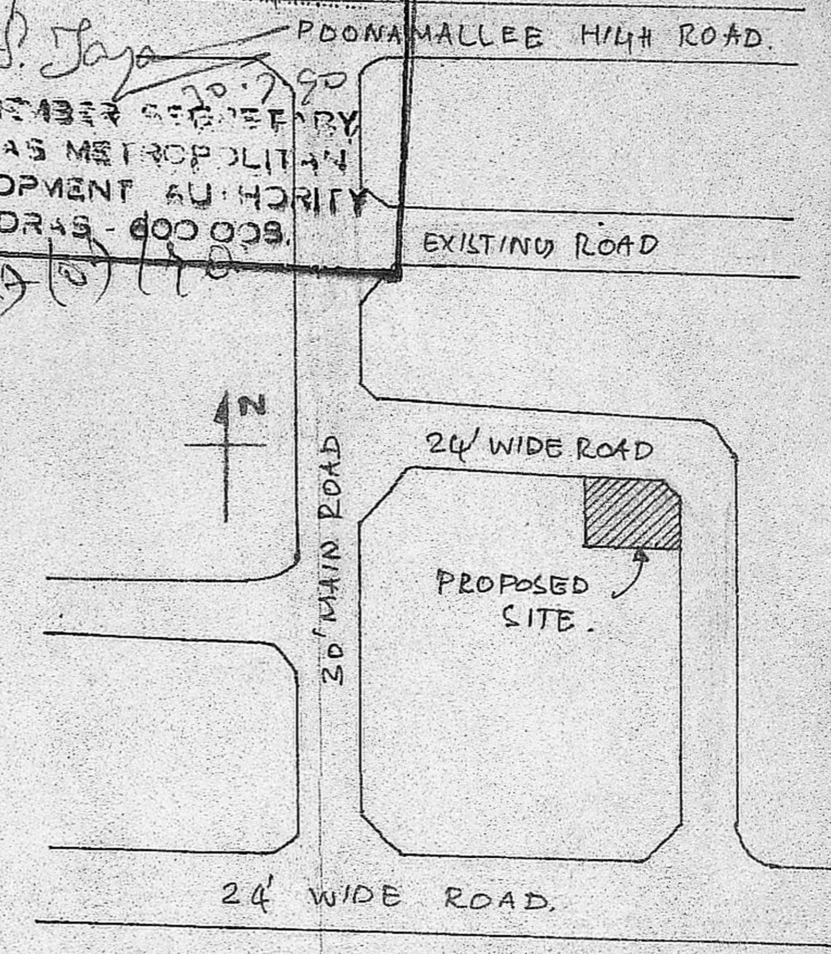


TOPO PLAN not to scale.

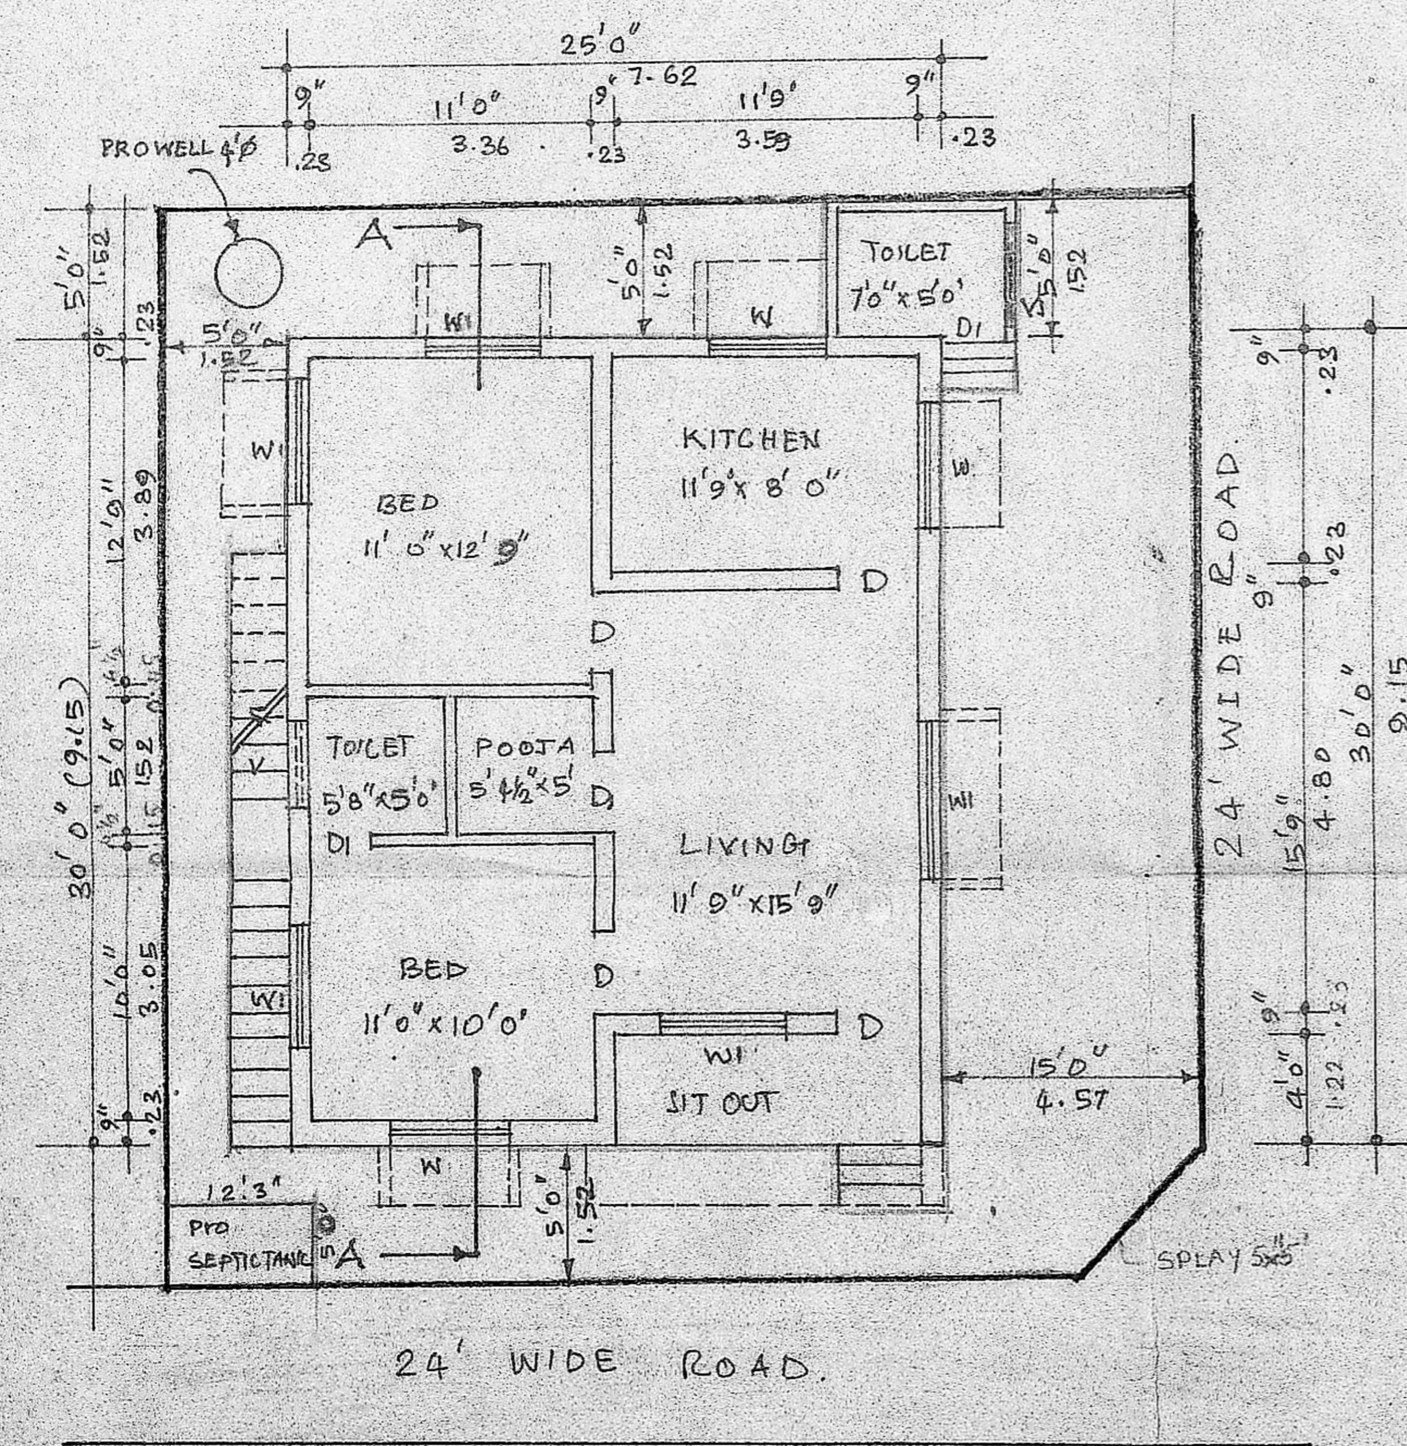


GROUND FLOOR PLAN


SCALE: 1 INCH TO 3 FEET  
 (1:100)

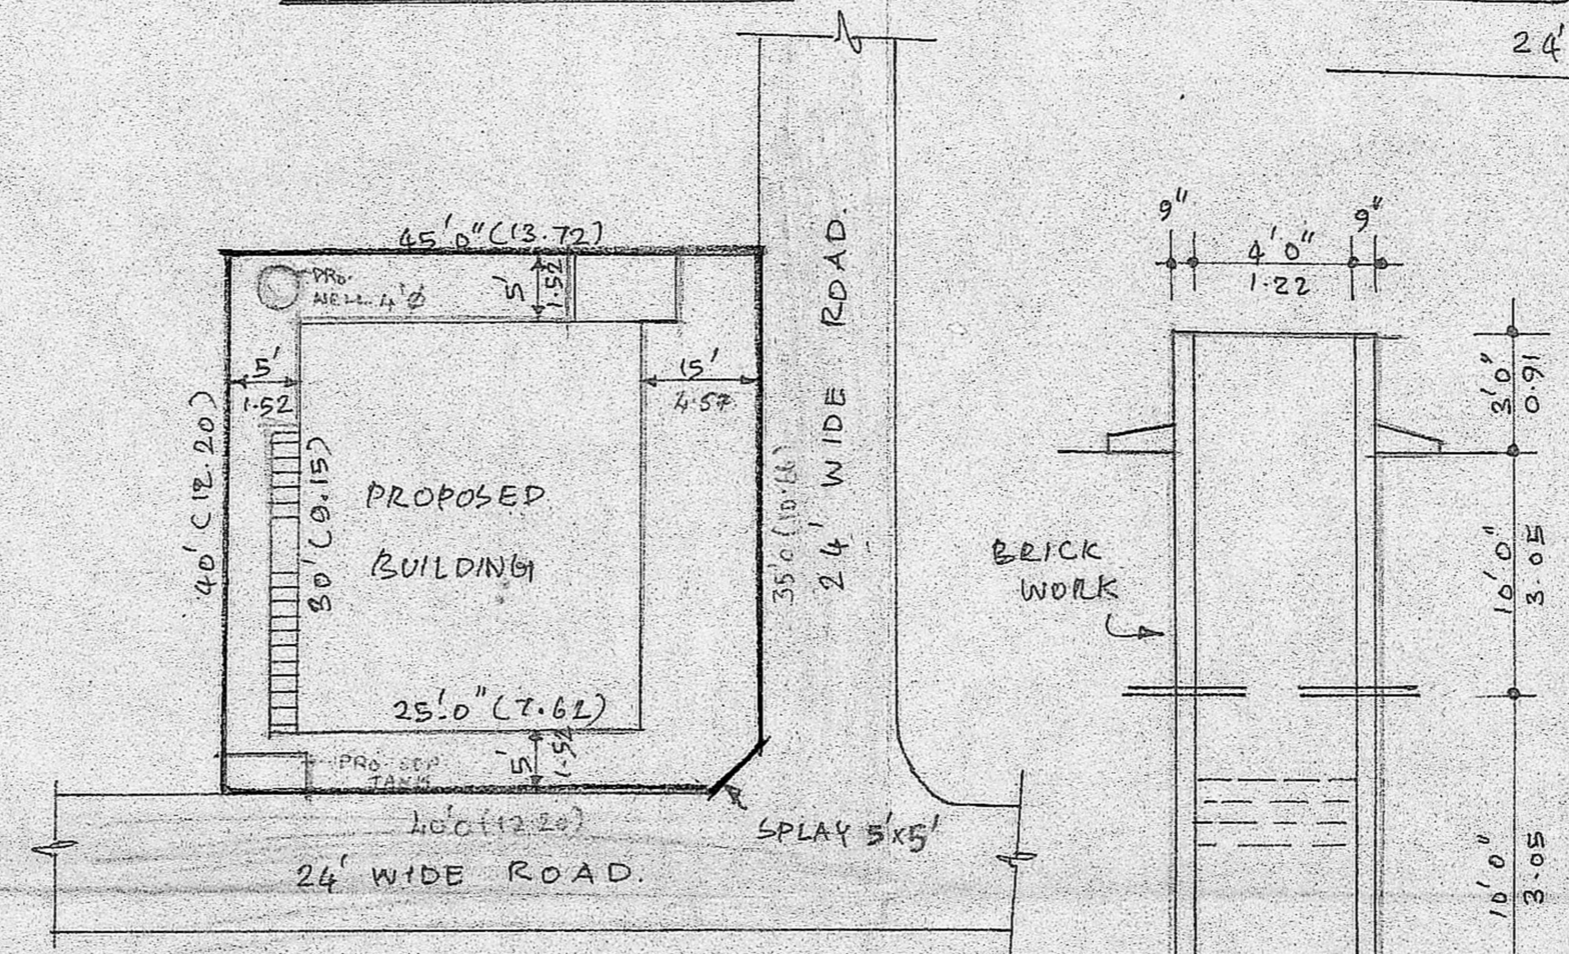


SITE PLAN

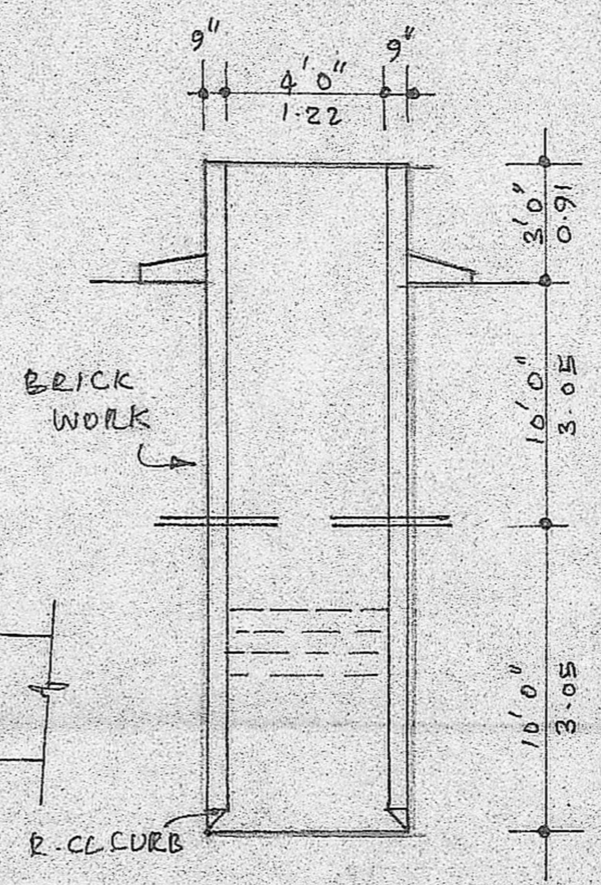

SECTION OF WELL  
 scale 1" : 4'0"

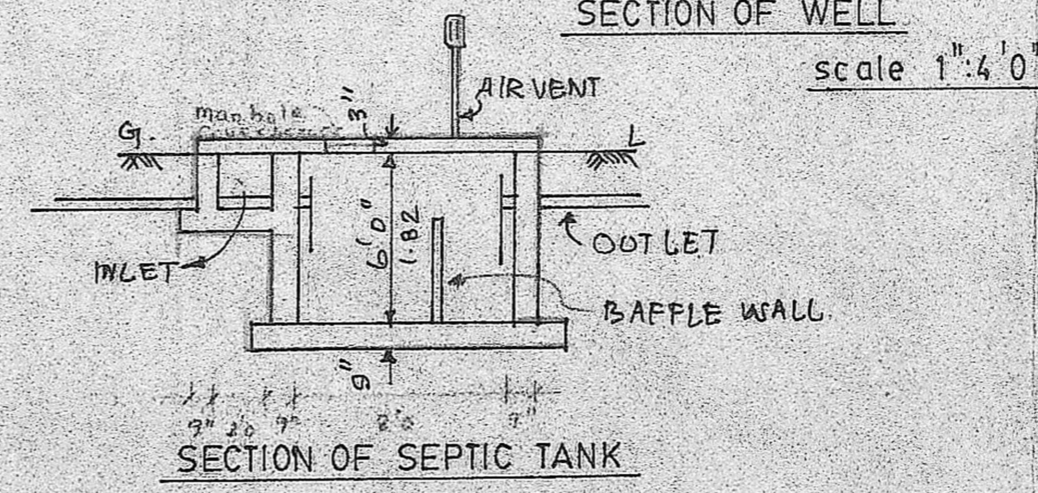

SECTION OF SEPTIC TANK

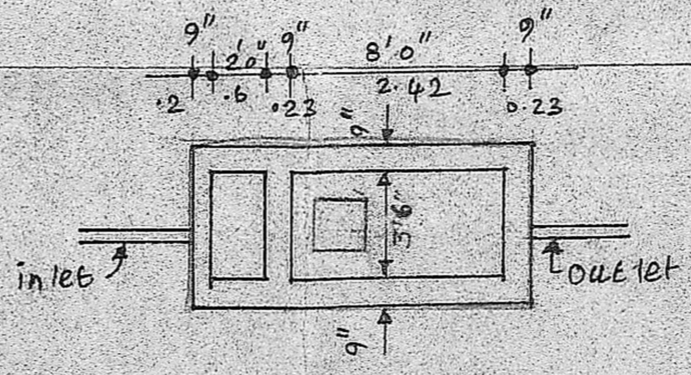

PLAN OF SEPTIC TANK

SCHEDULE OF JOINERY.

D	FLOSH DOOR	- 3'3" x 7'0"
DI	"	- 2'6" x 7'0"
W	GLAZED WINDOW	- 4'6" x 4'6"
WI	"	- 6'0" x 4'6"
V	VENTILATOR	- 3'6" x 1'6"
VI	"	- 4'6" x 1'6"

REFERENCE:

PROPOSED BUILDING	[Symbol]
EXISTING ROAD	[Symbol]
BOUNDARY LINE	[Symbol]

OWNER  
*C. Vasanthakumari*  
 LICENCED SURVEYOR

*A. Babu*  
 A. BABU E.E.M.  
 Consulting Civil Engineer  
 & Contractor Licensed Surveyor  
 Class I No 308  
 Corporation of Madras  
 No. 2, Cart Track Street  
 T. NAGAR, MADRAS-17