


PLAN SHOWING THE PROPOSED BUILDING
 IN R.S.NO.108/L.V.NO.104, PLOT NO.5, VEMBULI
 AMMAN KOIL NORTH STREET, VIRUGAMBAKKAM.

DIVISION, TG, MADRAS. 92. SCALE-1-80


PLOT AREA 23850
 BUILDUP AREA 3600
 50 FT

- 83 -
 AIR VENT


Scrutiny Plan
 25/4/90

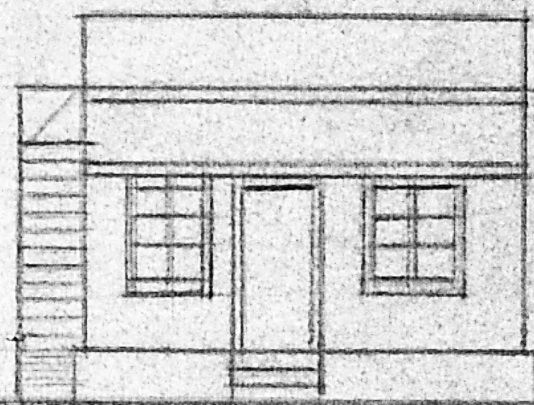

ELEVATION

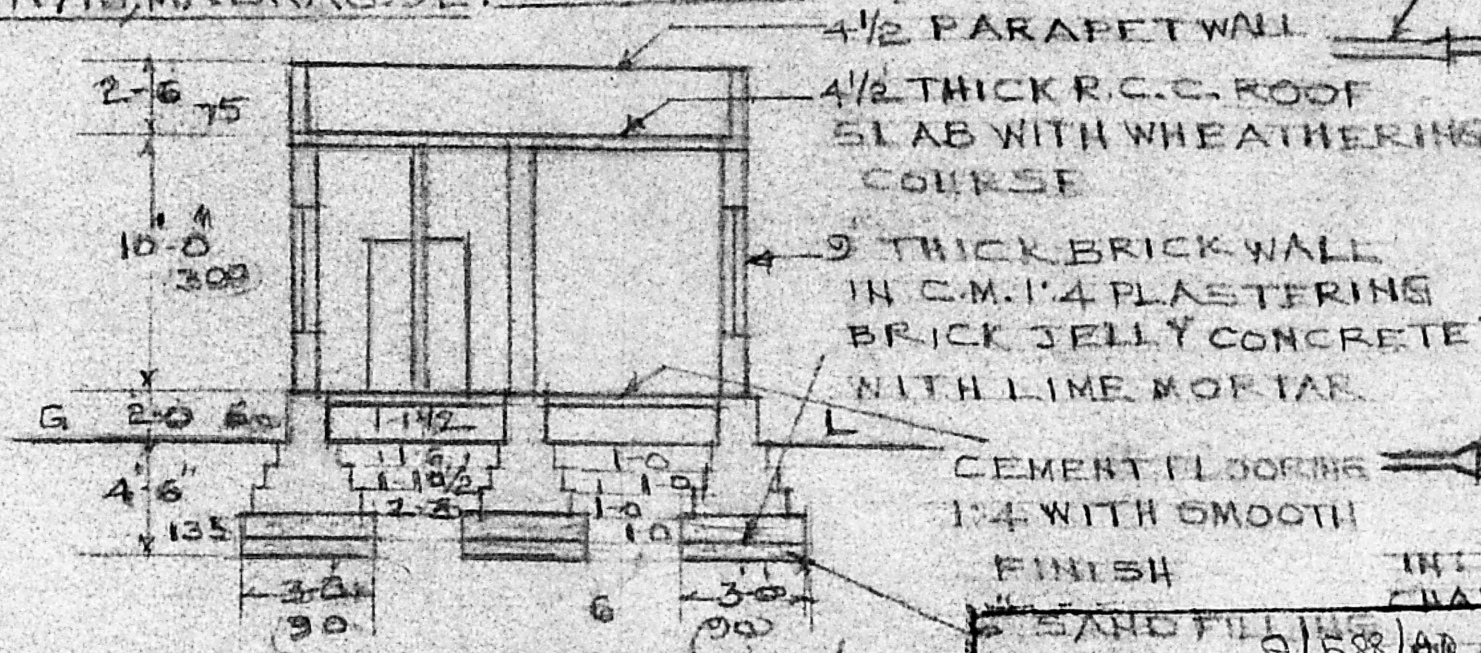

SECTION ON A-B

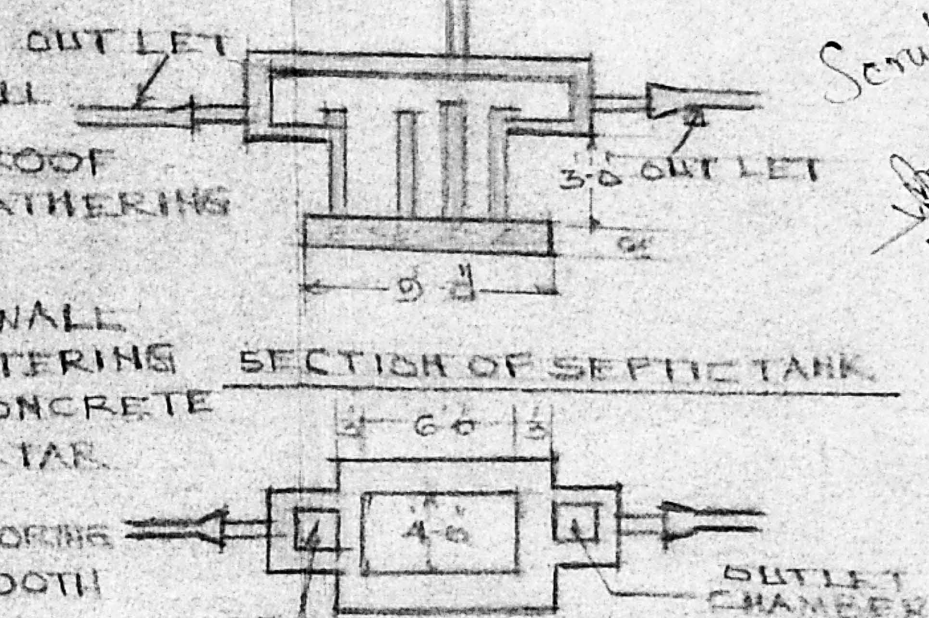

Planning Permit No. A/588/90

APPROVED
 SUBJECT TO CONDITIONS IN THIS PERMIT
 No. A/ 7124/90. dt. 17.05.90
 e. R. Vignale
 FOR NATASANAICKERIST MAILED ROAD

DETAILS OF JOINERY

- D-DOOR-30X65-90X195
- DI-DOOR-20X60-60X180
- W-WINDOW-30X40-90X120
- V-VENTILATOR-20X16 (60X45)


NOTE

- PROPOSED
- ROAD OR STREET
- BOUNDARY


OWNER

N. JOACHIM SELVARAJ, E.E.
 Consulting Engineer,
 Licensed Surveyor,
 Class I No: 65. 34, Arcot Road
 VIRUGAMBAKKAM, MADRAS-600 024.

LICENSED SURVEYOR

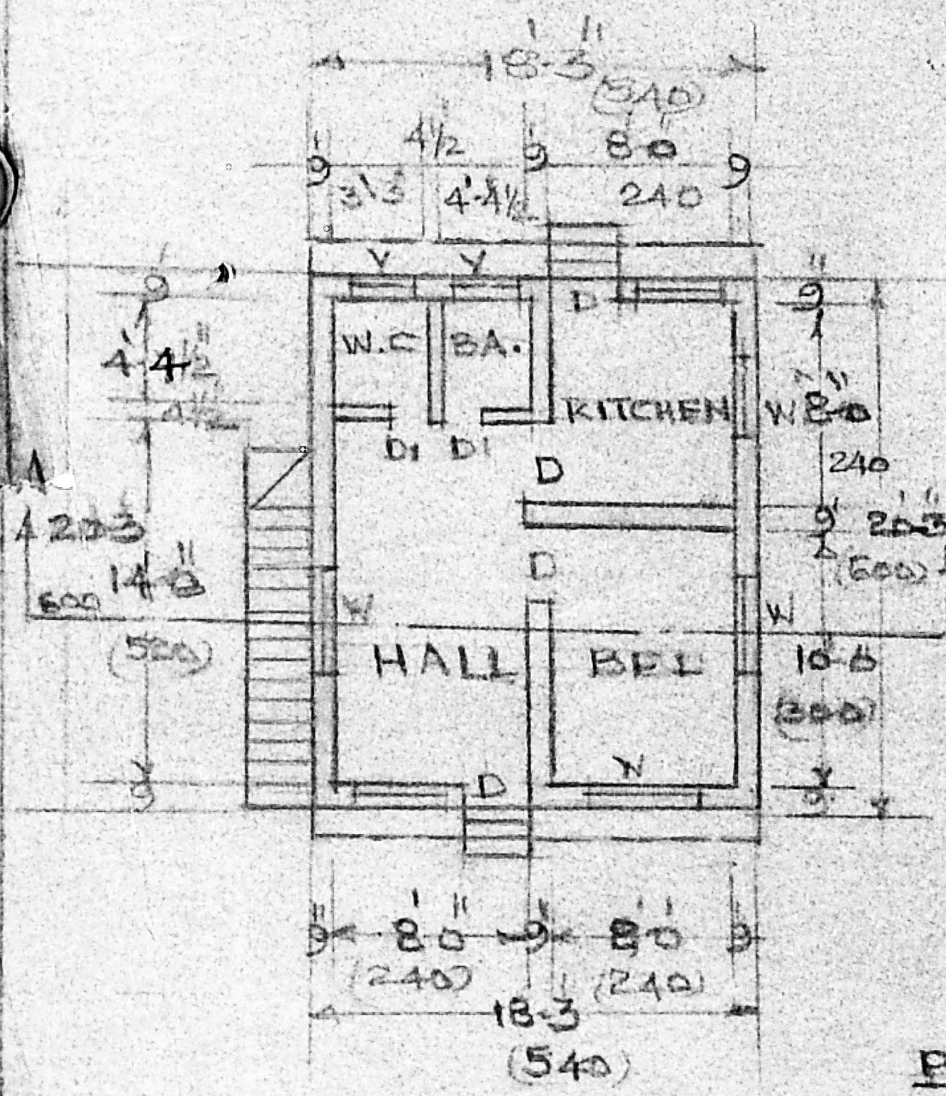

PLAN OF GROUND FLOOR

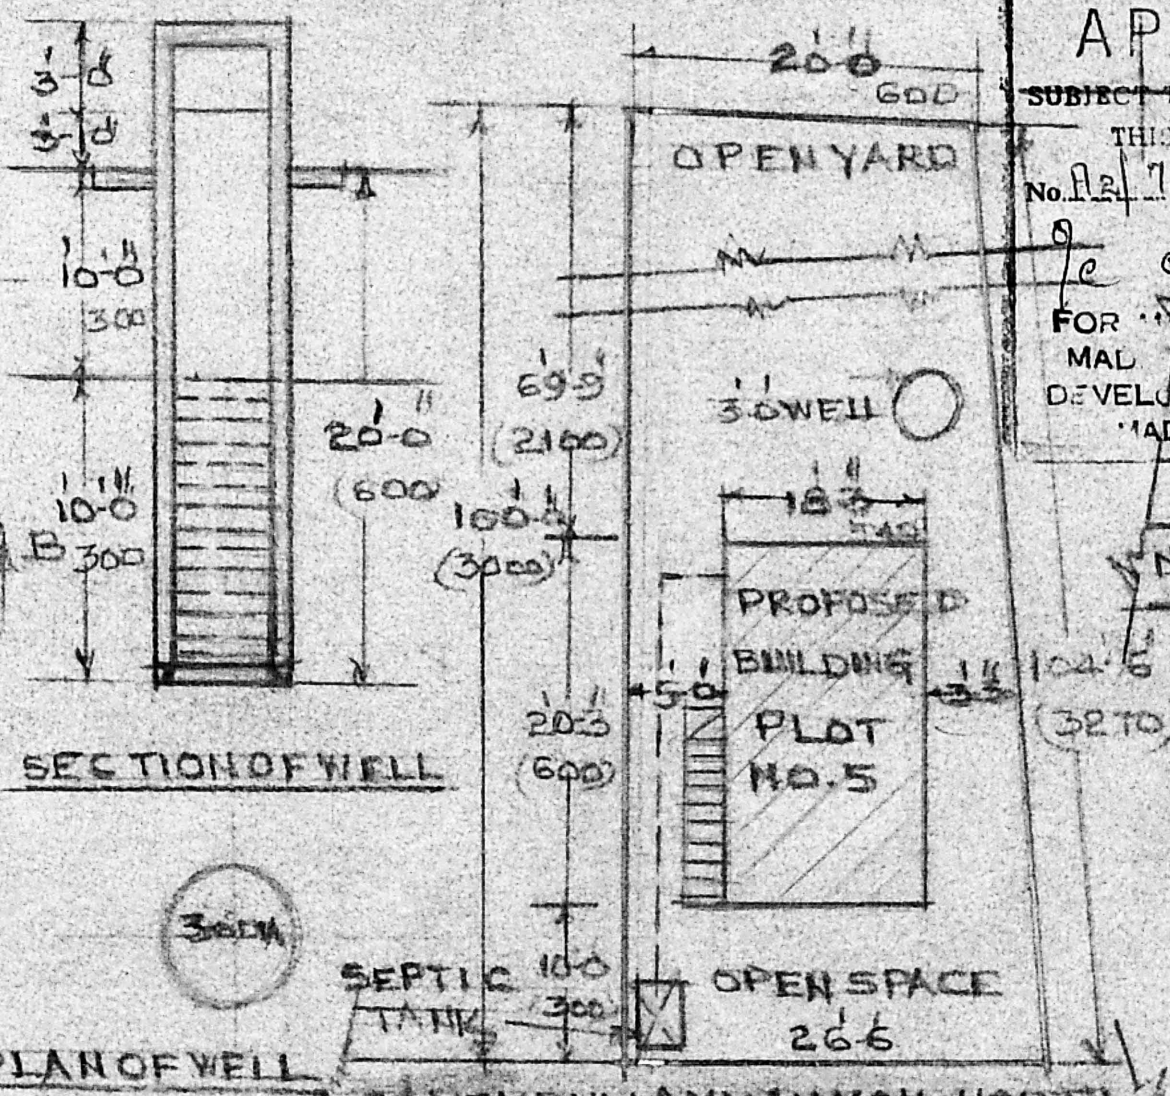

SITE PLAN
 N.T.C.

KEY PLAN
 N.T.S.