

PROPOSED HOUSE CON. IN R.S. NO 54 pt. & 55 pt. OF VIRUGAMBAKKAM VILLAGE, SAIDAPET, TK., CHINGLEPUT Dt. PLOT NO 6 SAIBABA COLONY, DN. NO 76 MADRAS-92 SCALE 8 Feet to an inch (C.M. to a metre)

SITE AREA 3600 SQ. FT.  
 PLINTH AREA 1900 SQ. FT.  
 FLOOR AREA 2273 SQ. FT.  
 COVERAGE 53%

Planning Permit No. A/822/90  
**APPROVED**  
 SUBJECT TO THE CONDITIONS IN THIS OFFICE LETTER.  
 No. A2/3447/90 Date 6-7-90  
 o/c. S. Jaya 6.7.90  
 FOR MEMBER SECRETARY  
 MADRAS METROPOLITAN  
 DEVELOPMENT AUTHORITY  
 MADRAS - 600 008

KEY MAP  
 NOT TO Scale

BUILT UP AREA

REFERENCE


D	DOOR	4'-0" x 7'-0" (1.21 x 2.10)
D	DOOR	3'-0" x 7'-0" (0.91 x 2.10)
D	DOOR	2'-6" x 6'-0" (0.76 x 1.82)
W	WINDOW	4'-6" x 4'-0" (1.33 x 1.21)
W <sub>1</sub>	WINDOW	4'-6" x 3'-0" (1.33 x 0.91)
W <sub>2</sub>	WINDOW	2'-0" x 3'-0" (0.61 x 0.91)
W <sub>3</sub>	WINDOW	6'-0" x 4'-0" (1.82 x 1.21)
V	VENTILATOR	2'-0" x 4'-0" (0.61 x 1.21)
V <sub>1</sub>	VENTILATOR	2'-0" x 3'-0" (0.61 x 0.91)

BUILDING CONSTRUCTION AS PER M.D.S.  
 PLAN PREPARED AS PER M.M.D.A. D.C.R.

PROPOSED  
 EXG. ROAD  
 SITE BOUNDARY


owner: Mallu

**K. VENUGOPAL**  
 AEE (Rtd)  
 CONSULTING CIVIL ENGINEER  
 LICENSE SURVEYOR CLASS I  
 CORPORATION OF MADRAS  
 3, NEELAKUNJA STREET  
 NUNBAMBAKKAM L.A. AREA  
 MADRAS-600 034

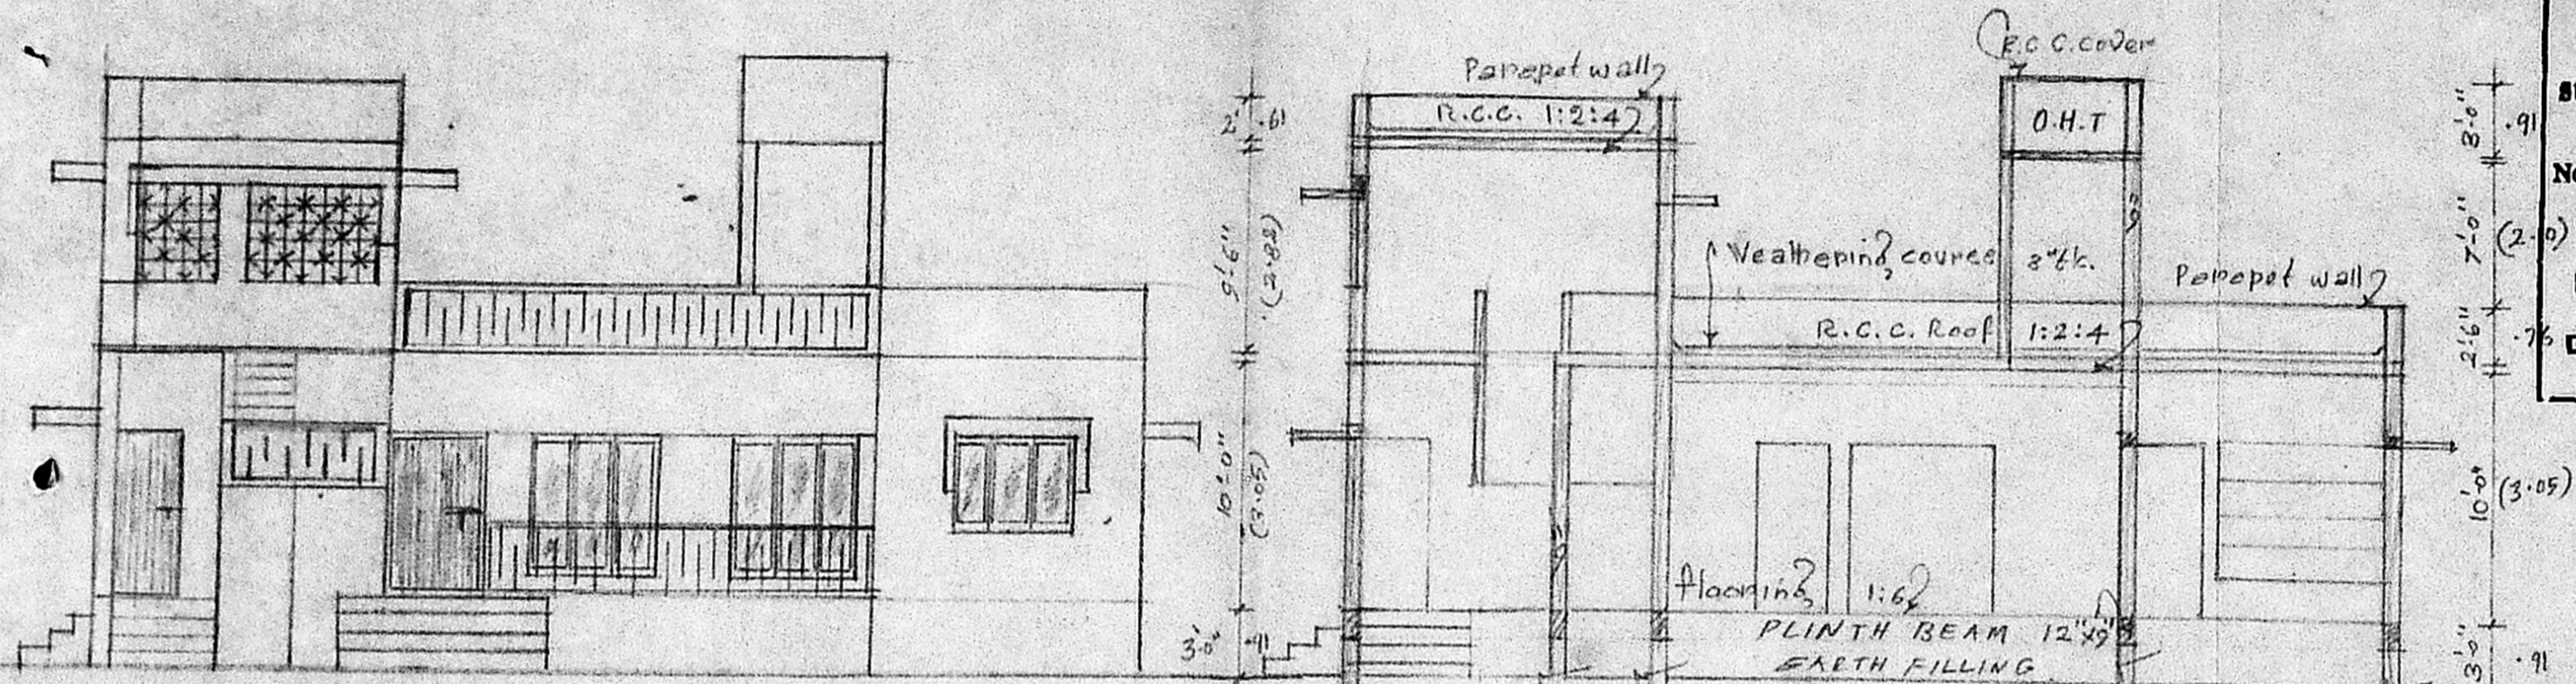


SOUTH FACING ELEVATION


SECTION ON - 'ABB'

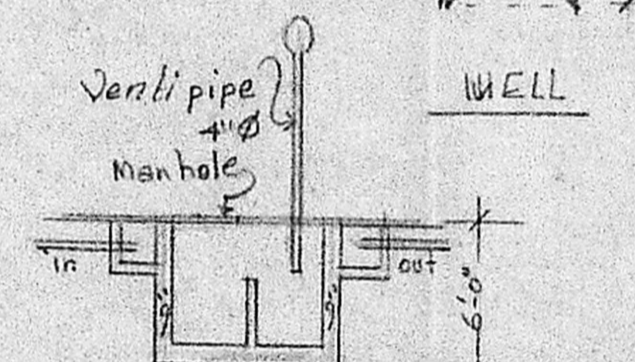

Section of Septic tank

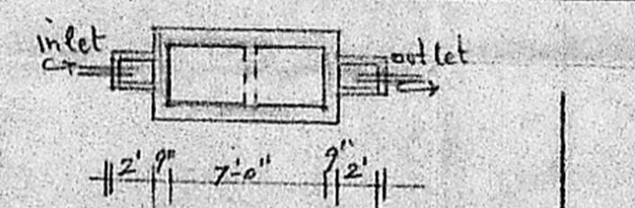

Plan of Septic tank

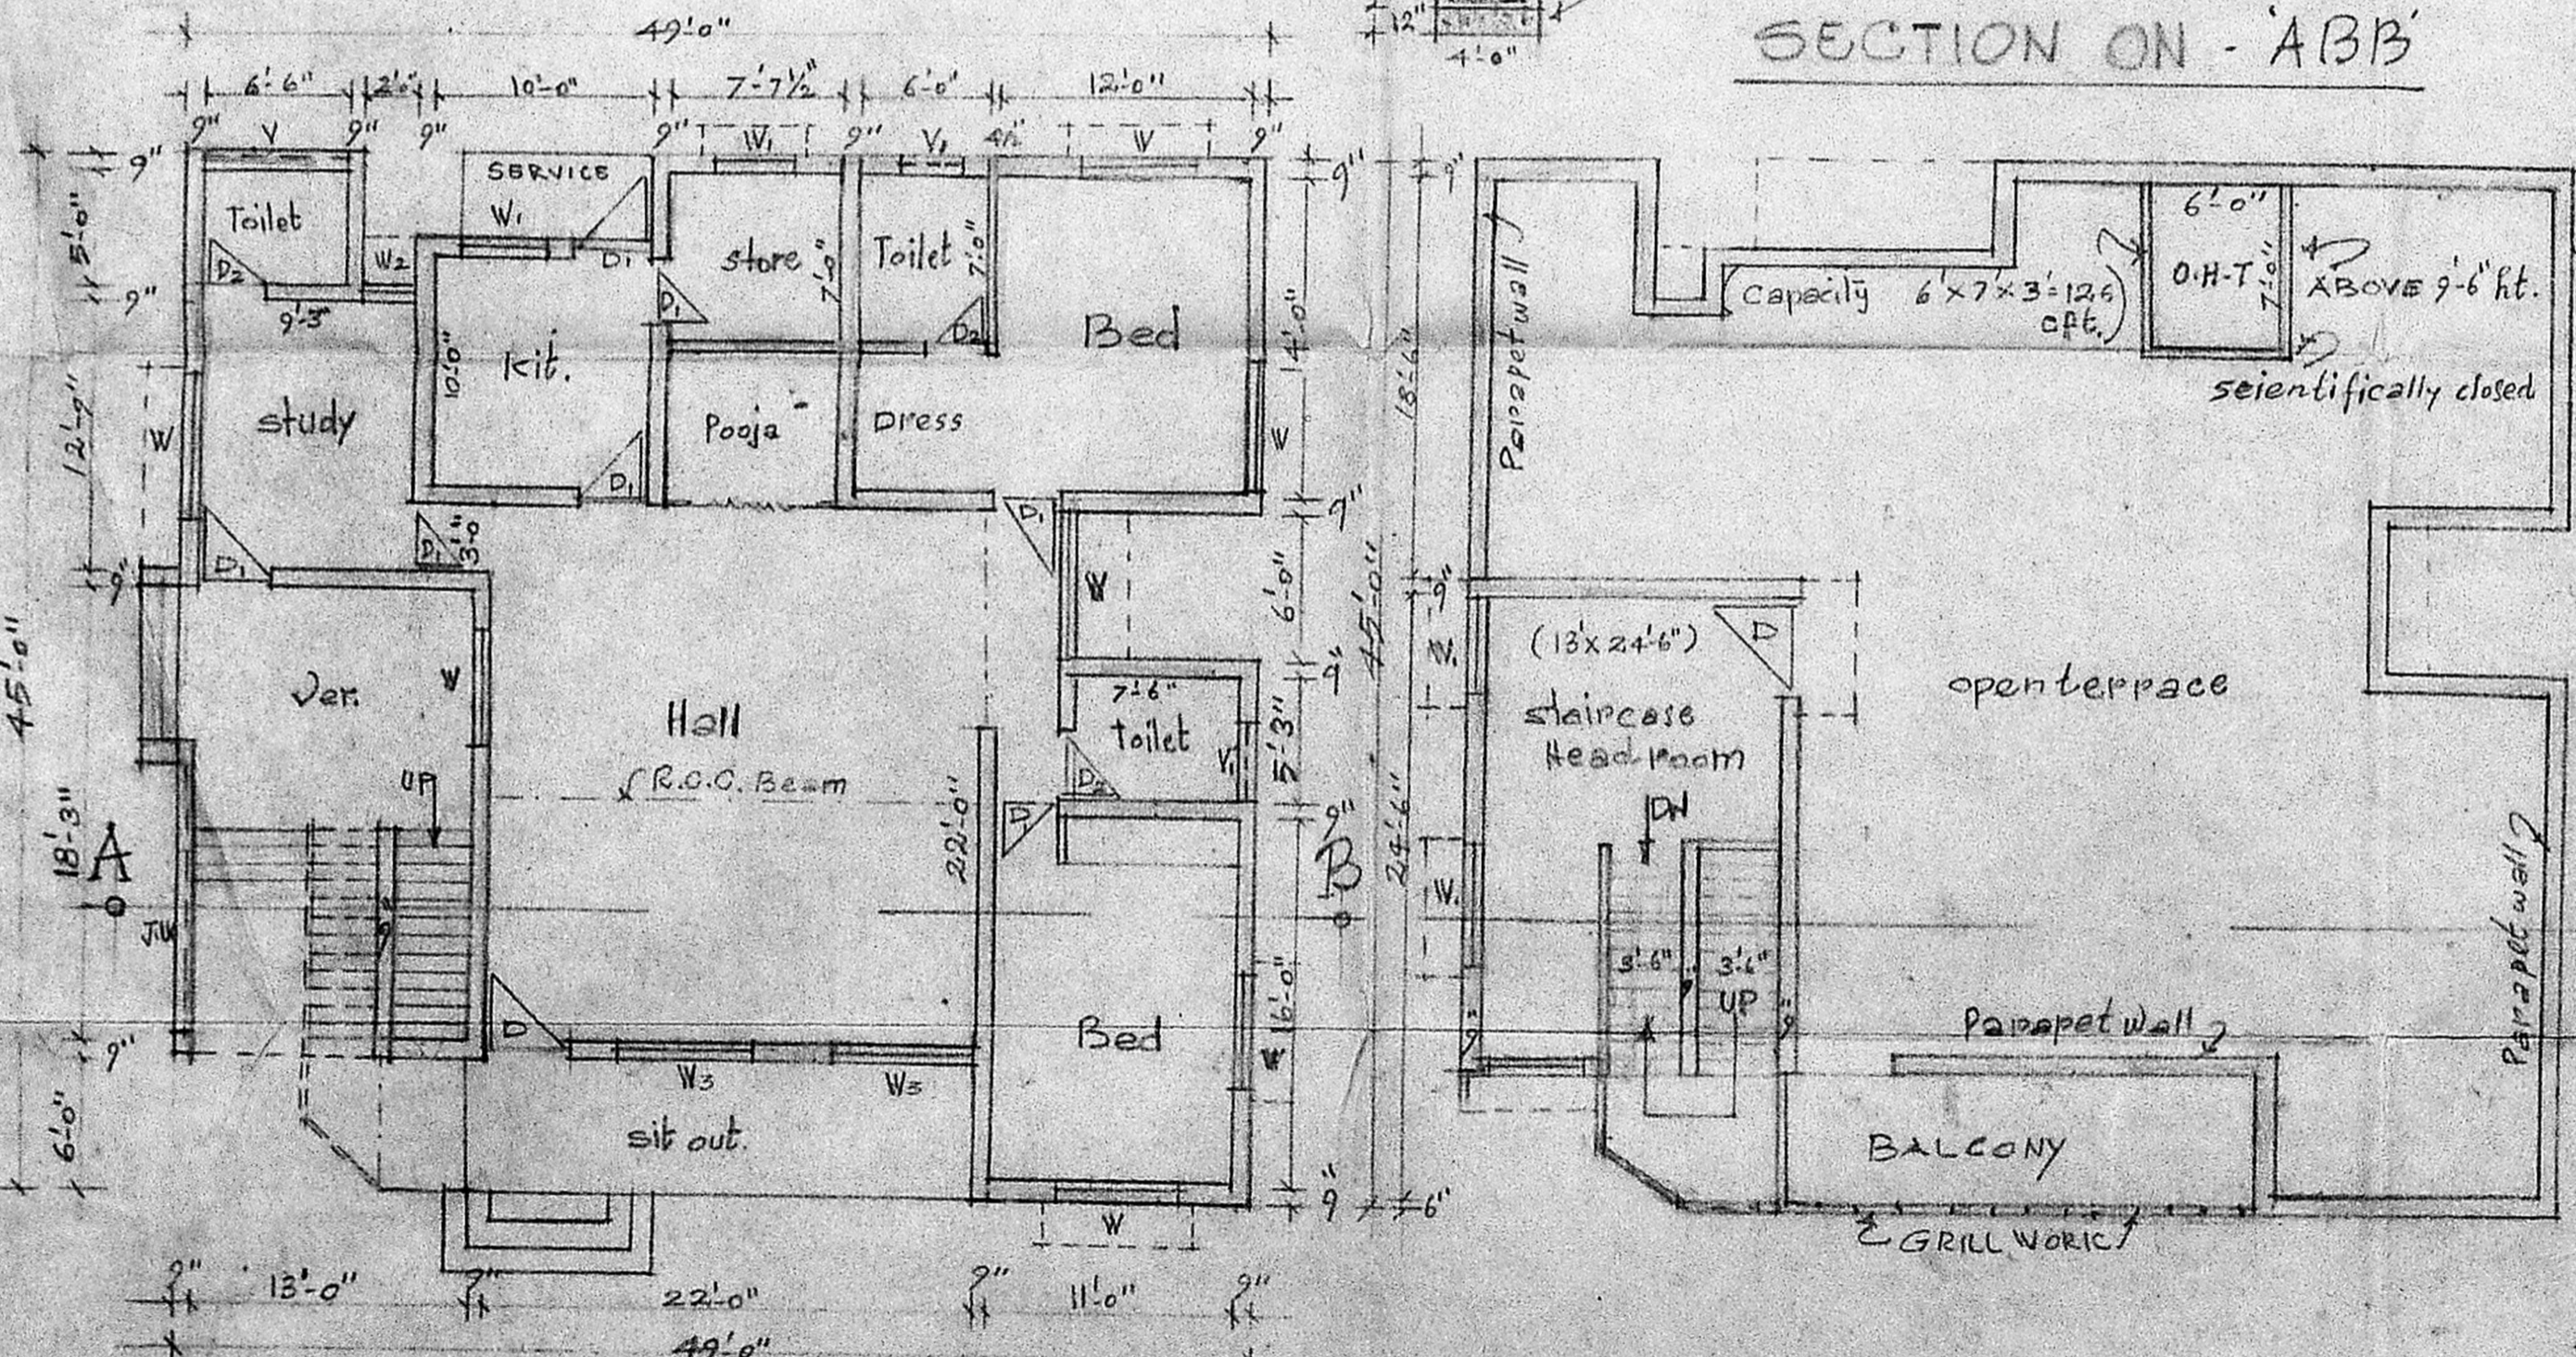

GROUND FLOOR PLAN

FIRST FLOOR PLAN

30 third street  
 Site Plan N  
 SCALE: 20 feet to an inch

MAIN RD. 25 ROAD

