


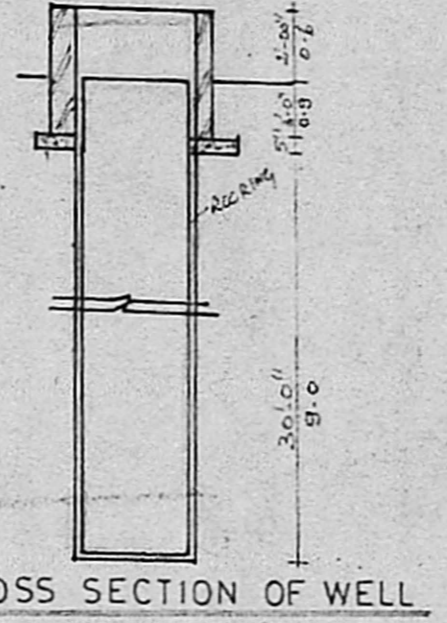
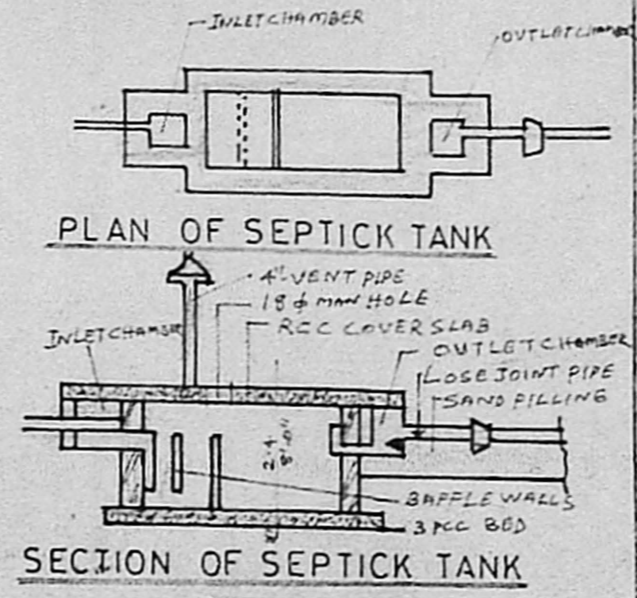
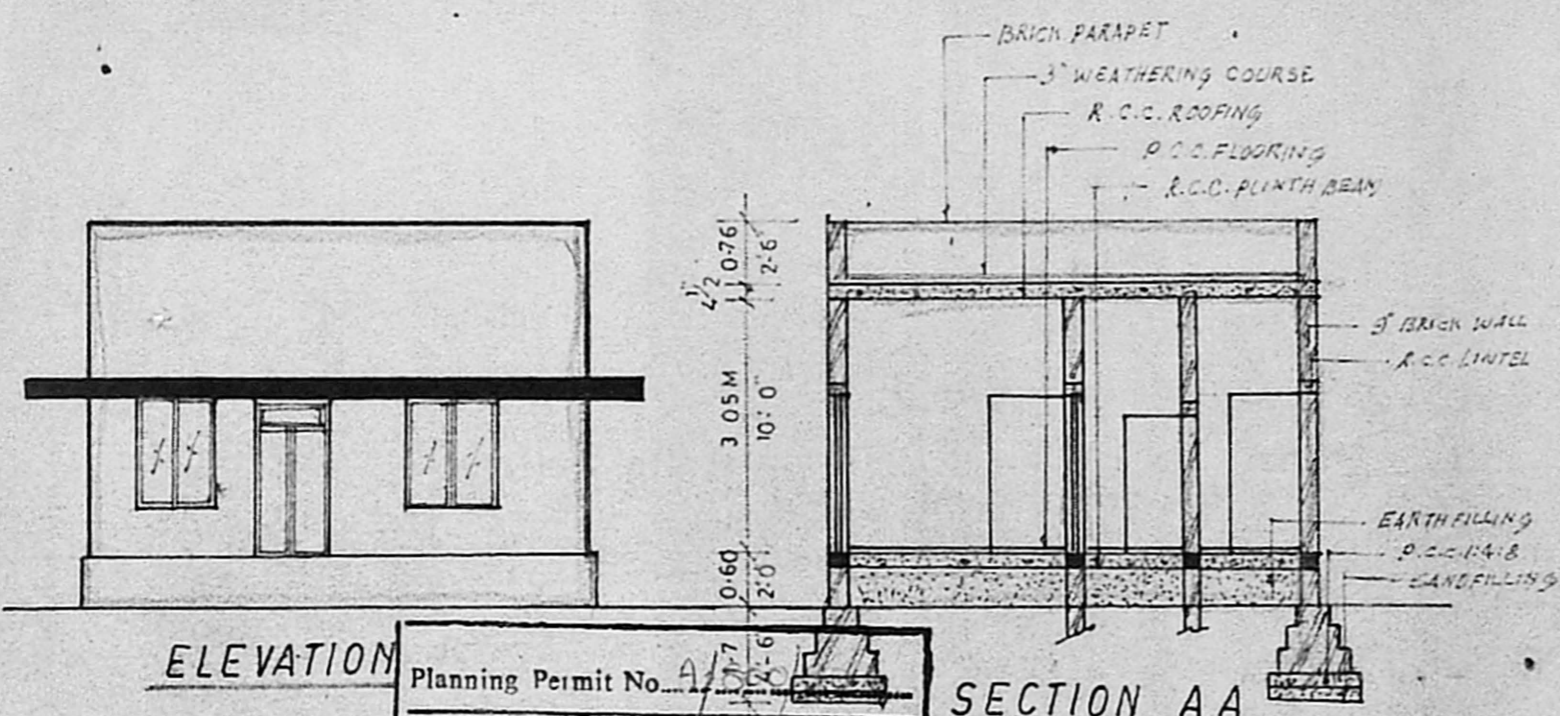


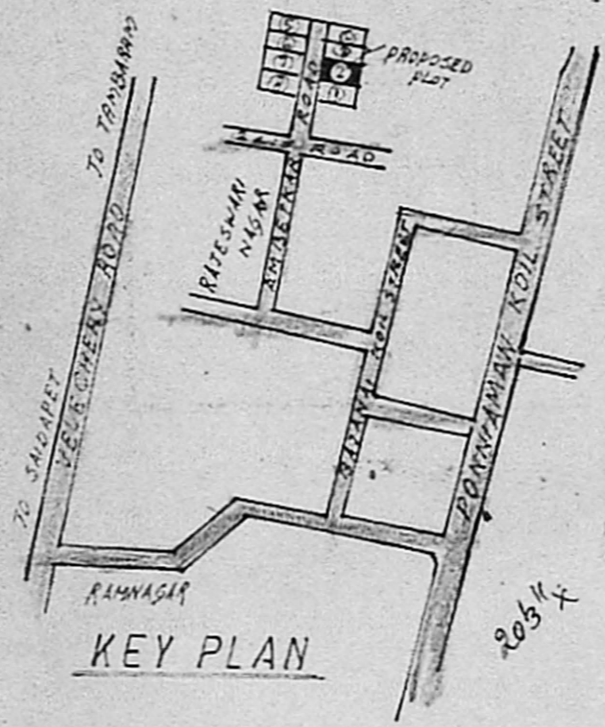

PROPOSED RESIDENTIAL BUILDING FOR Mr/V.V. RAVINDRAN IN PLOT No-2 AT S.No-151/37 OF MADIPAKKAM VILLAGE, SAIDAPET TAUK, CHENGAI ANNA DIST.

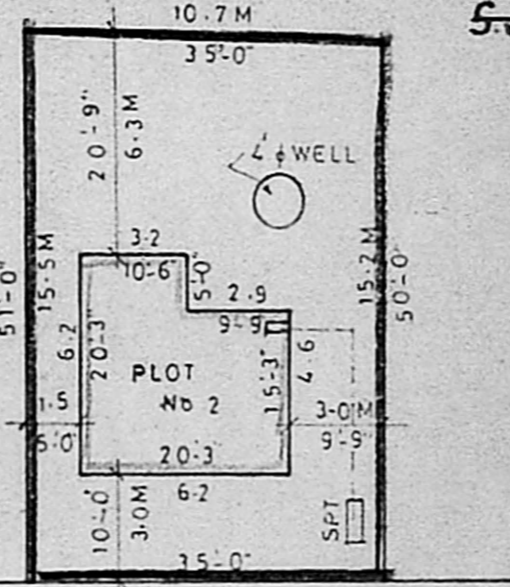

Planning Permit No. A/500/190
APPROVED
 SUBJECT TO THE CONDITIONS IN THIS OFFICE LETTER.
 No. A/190/190 Date 2-2-90
 C.R. Umialy
 FOR MEMBER SECRETARY
 MADRAS METROPOLITAN
 DEVELOPMENT AUTHORITY
 MADRAS 600 008.

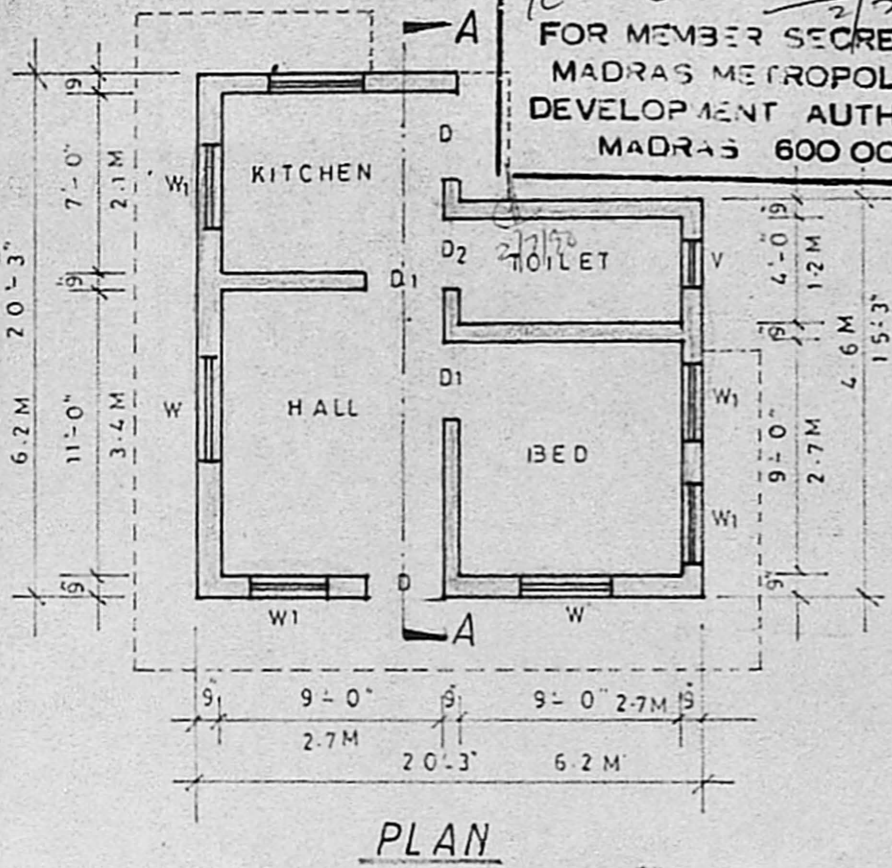

No	Symbol	Item	Size (M)	Size (ft)
1	D	DOOR	1.0M X 2.0M	3'-3" X 6'-6"
2	D1	DOOR	0.9M X 1.8M	3'-0" X 6'-0"
3	D2	DOOR	0.8M X 1.8M	2'-6" X 6'-0"
4	W	WINDOW	1.4M X 1.2M	4'-0" X 4'-6"
5	W1	WINDOW	0.9M X 1.2M	3'-0" X 4'-0"
6	W2	WINDOW	0.9M X 1.1M	3'-0" X 3'-6"
7	V	VENTILATOR	0.9M X 0.5M	3'-0" X 1'-6"
8	CB	CUB BOARD	1.2M X 1.8M	4'-0" X 6'-0"

BRIEF SPECIFICATION

FOUNDATION P.C.C. 1:4:8 OVER SAND FILLING
 BRICK WORK FOR FOUNDATION & BASEMENT IN SUPER STRUCTURE BRICK WORK IN C.M. 1:6
 SUN SHADE LINTLES PLINTH BEAM R.C.C. PILLARS AND R.C.C. ROOFING R.C.C. 1:2:4 WITH NOMINAL REINFORCEMENT
 FLOORS..... P.C.C. 3 1/2" THICK PLASTERED WITH C.M. 1:4 1/2" THICK & TOP MOSAIC
 FINISHES..... ALL EXPOSED BRICK WALL TO BE PLASTERED WITH C.M. 1:5-1/2" THICK ALL WOOD AND STEEL WORK TO BE PAINTED WITH 2 COATS OF PAINTS

1. PLOT AREA.....	164 m ²	1768 sq ft
2. PLINTH AREA.....	33 m ²	360 sq ft
3. PLOT COVERAGE.....	34%	35 sq ft
4. F.S.I.		

INDEX

1. PLOT BOUNDARY	
2. PROPOSED CONSTRUCTION	
3. ROADS	

SCALE=1" : 8' all dimensions are in METER

OWNER

K. VENUGOPAL
 AEE (Rtd)
 CONSULTING CIVIL ENGINEER
 LICENSE SURVEYOR CLASS I
 CORPORATION OF MADRAS
 3, NEELAKANDAN STREET
 NUNGAMBAKKAM (LAKE AREA)
 MADRAS 600 008