



PLAN SHOWING THE ADDITIONAL CONSTRUCTION BUILDING OVER THE PLOT NO 10, BLOCK NO 4, AT SITES SERVICES SCHEME D₁ II VILLIVAKKAM, T.N.H.B. MADRAS. 49.

SCALE 1" = 8 OR 1:100


Planning Permit No. A/1333/90
APPROVED
 SUBJECT TO THE CONDITIONS IN THIS OFFICE LETTER.
 No. 03/16420/90 of 10/10/90
 C. R. Umale
 FOR MEMBER SECRETARY
 MADRAS METROPOLITAN DEVELOPMENT AUTHORITY
 MADRAS 600 008.
 F. 10/10/90

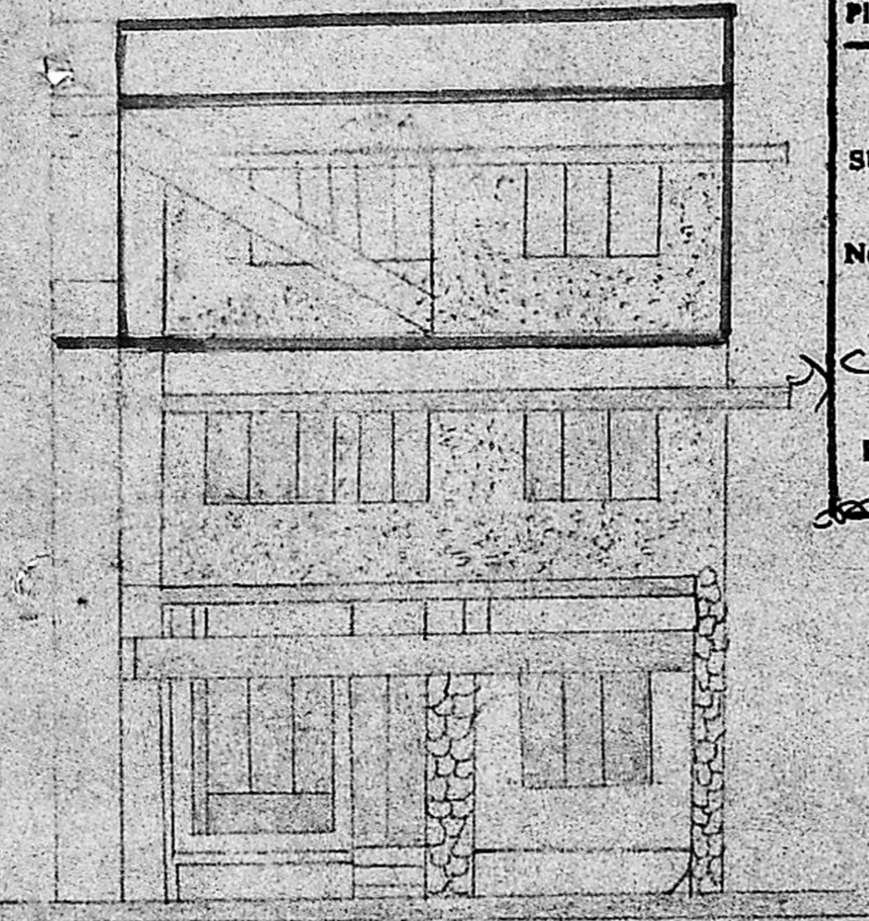


FRONT ELEVATION

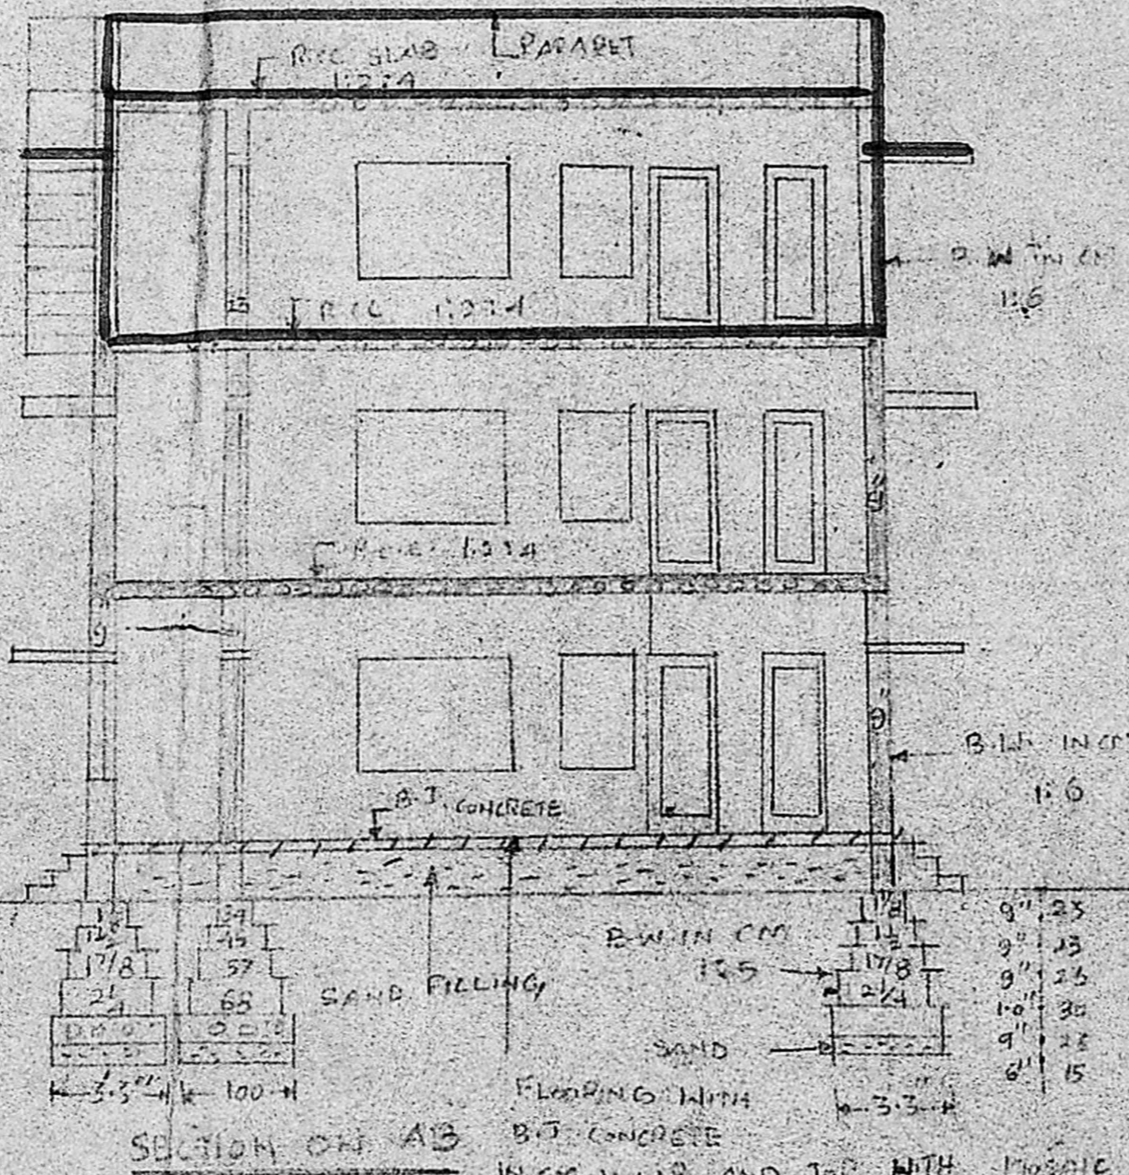


SECTION ON AB

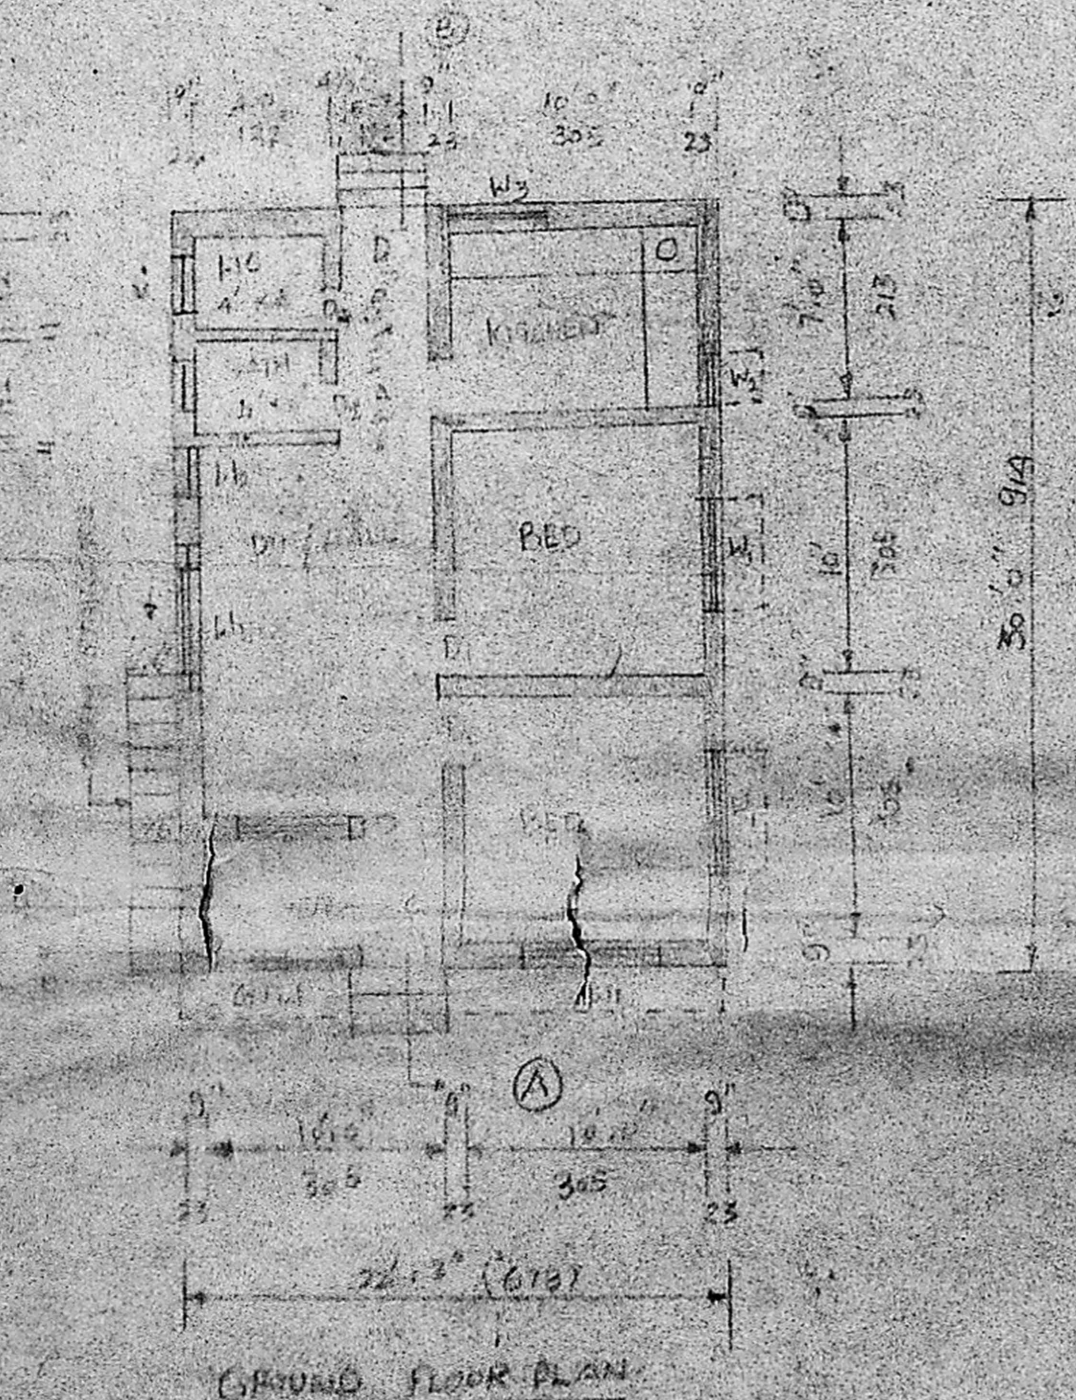

GROUND FLOOR PLAN

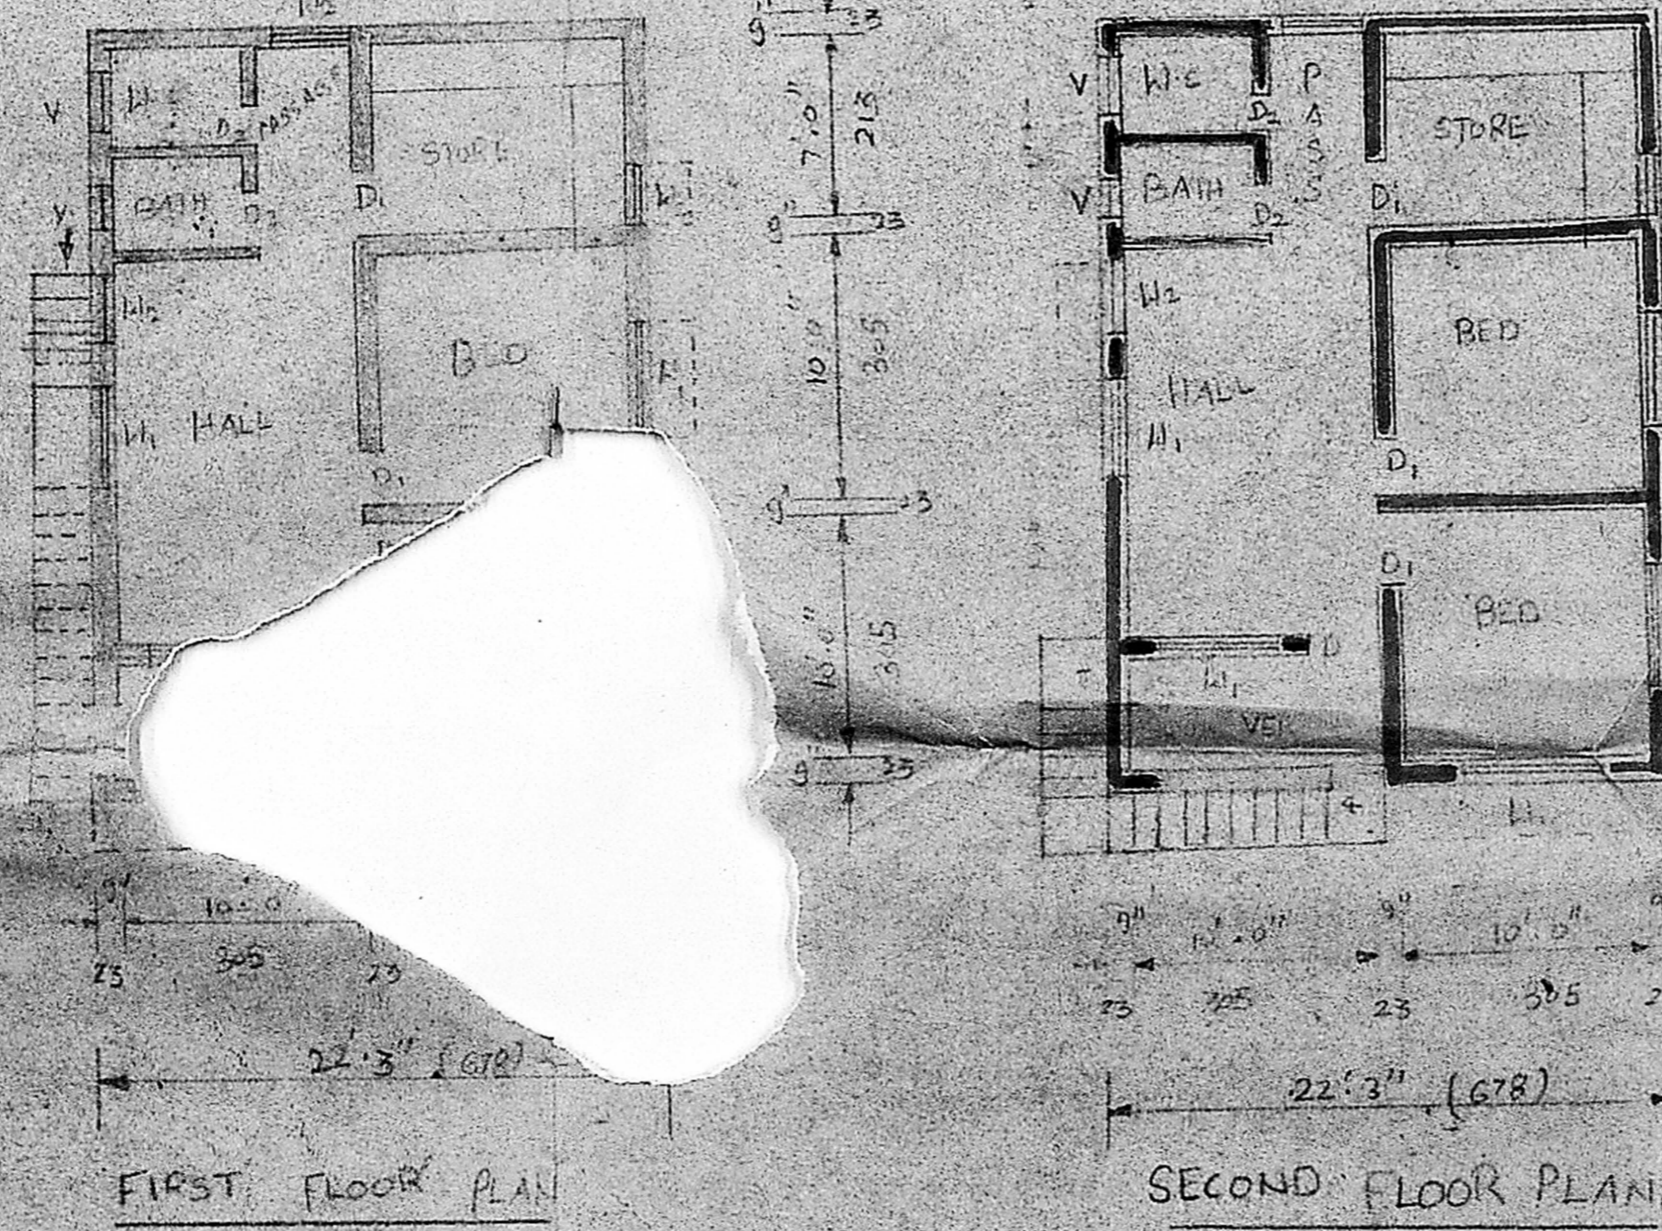

FIRST FLOOR PLAN

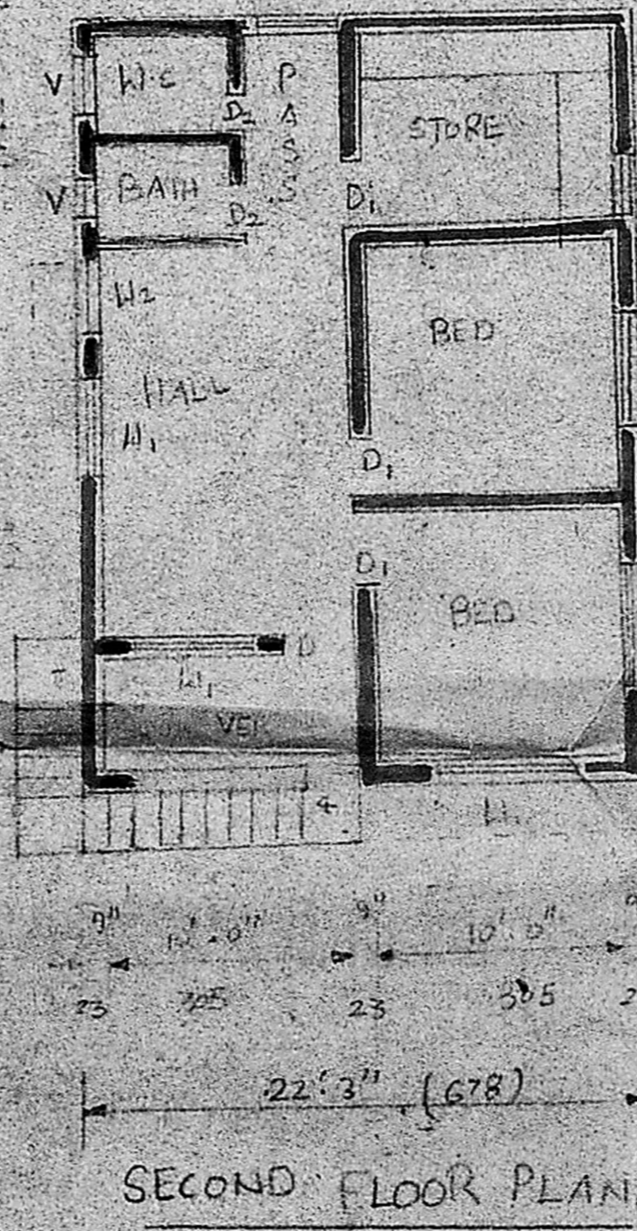


SECOND FLOOR PLAN


SPECIFICATION
 FOUNDATION MADE OF RCC 1:1.5:6 (40MM. B.S. METAL) OVER SAND FILLING.
 BRICK WORK IN CM 1:5 & 1:6 FOR FOUNDATION, SUPERSTRUCTURE REPLY.
 RICE ROOF SLAB 1:2:4 20MM. METAL TK. SUNSHADE LINTEL CURBBOARDS ARE IN C.C. 1:2:4.
 PLASTERING IN CM 1:3.
 WEATHERING COURSE (AS PER M.D.S.) ONE COURSE OF PRESS. CO. TILES OVER THE BRICK JELLY IN LIME CONCRETE.

JOINERIES

- D. COUNTRY WOOD (PAINTED) DOOR
- D₁ C.W. PD DOOR 3'0" x 6'6" (90 x 198)
- D₂ C.W. PD DOOR 2'6" x 6'0" (76 x 183)
- W COUNTRY WOOD GLAZED WINDOW 6'0" x 2'0" (183 x 122)
- W₁ C.W. GLZ WINDOW 5'0" x 4'0" (152 x 122)
- W₂ DOOR 4'0" x 3'0" (122 x 90)
- W₃ DOOR 3'0" x 4'0" (90 x 122)
- V. GLAZED C.H. VENTILATOR 2'0" x 1'6" (60 x 45)

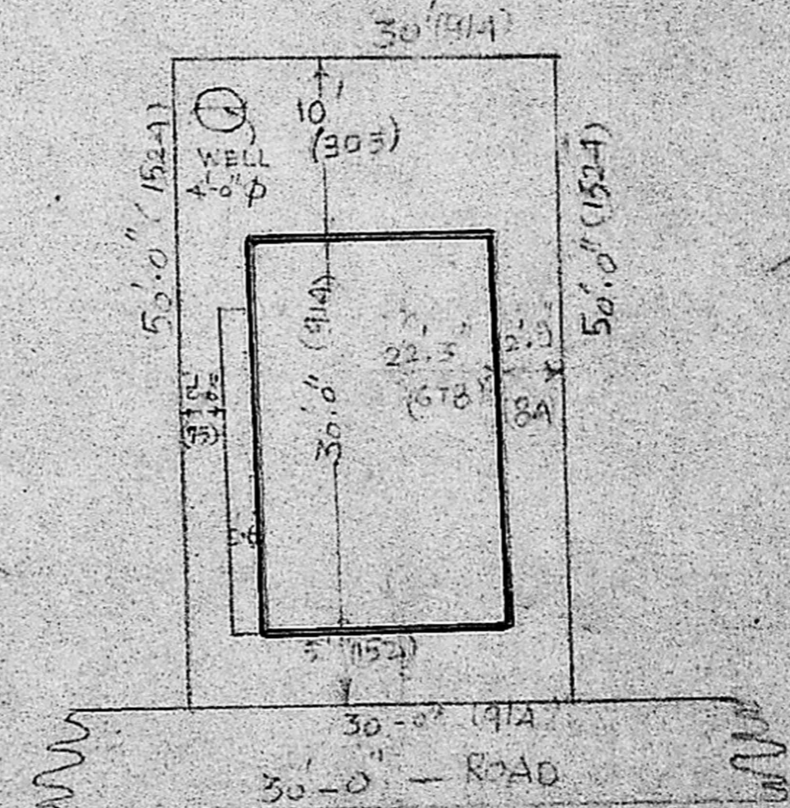

SITE PLAN
 SCALE 1" = 15 (1:150)

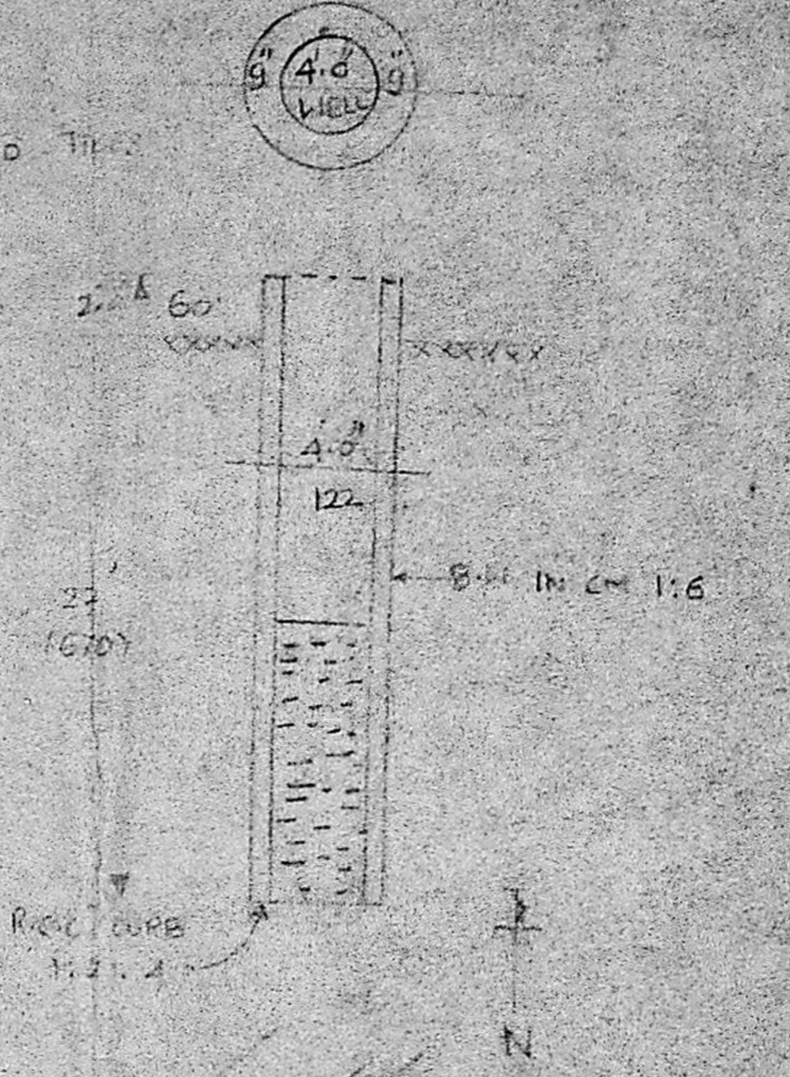

KEY PLAN
 NOT TO SCALE

PLOT EXTENT 15.00' x 30.00' = 450.00 SQ. M.
 PLINTH AREA OF 667. FF 667, BF 667 90 SQ. M.

- EXISTING WORK
- PROPOSED CONSTRUCTION
- ROADS
- BOUNDARY

M. Vellachery
D. Senthilathiraj E.I. & S.
 CHARTERED ENGINEER & CONSULTANT
 LICENSED SURVEYOR CLASS I NO: 187
 Corporation of Madras - Avadi - Ambattur Township
 Res: A.P. 235.1 Block 31st St. off. - 9, H.M.T.H. Rd
 Kamar Colony, (Opposite Mathamuni)
 Anna Nagar (Near Bus Depot) Villivakkam
 Madras-49
 Ph: 617222
 Ph: 655562
LICENSED SURVEYOR