



ELEVATION

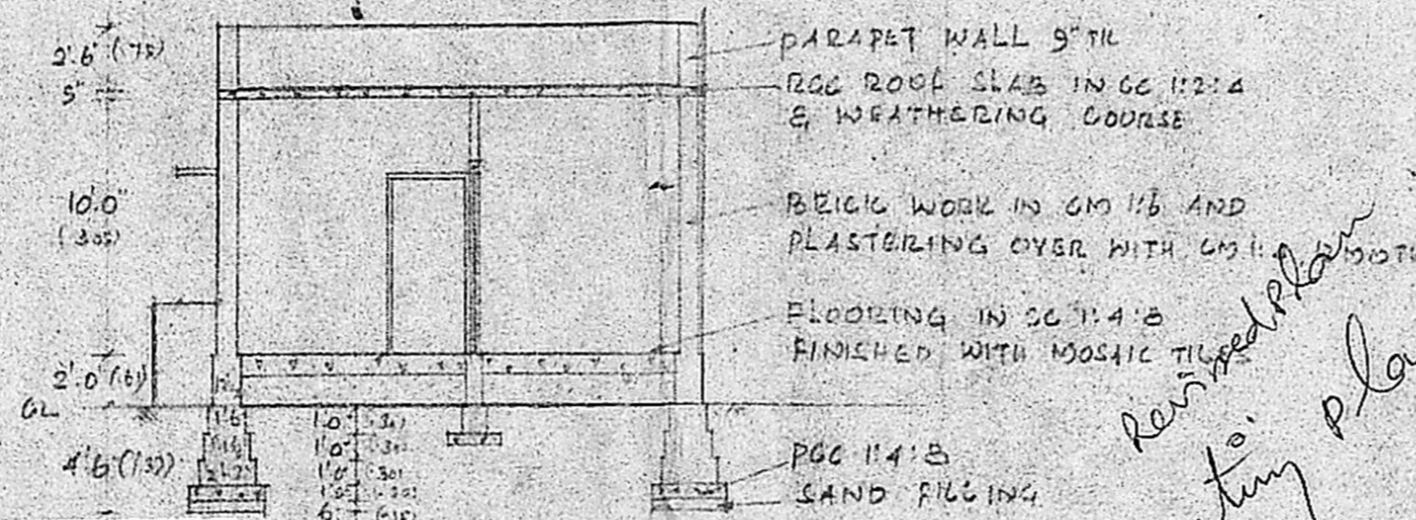

SECTION ON AB

*Revised plan  
Sanctuary plan.*

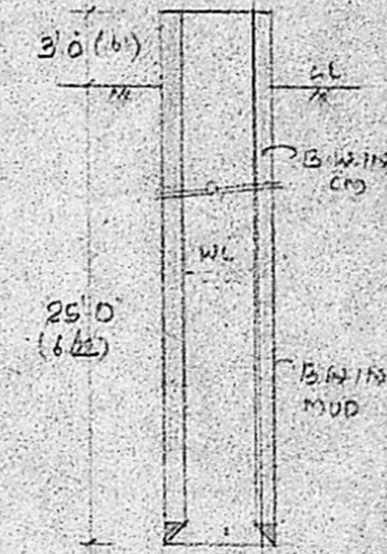

PLAN & SECTION OF WELL

| JOINERY DETAILS |        |             |             |
|-----------------|--------|-------------|-------------|
| D               | DOOR   | 3'3" x 6'6" | 0.91 x 1.98 |
| D <sub>1</sub>  | "      | 3'0" x 6'6" | 0.91 x 1.98 |
| D <sub>2</sub>  | "      | 2'6" x 6'6" | 0.75 x 1.98 |
| W               | WINDOW | 4'0" x 4'6" | 1.22 x 1.37 |
| W <sub>1</sub>  | "      | 4'0" x 3'0" | 1.22 x 0.91 |
| W <sub>2</sub>  | "      | 3'0" x 4'6" | 0.91 x 1.37 |
| V               | VENT   | 3'0" x 2'0" | 0.91 x 0.61 |

| REFERENCE |          |  |
|-----------|----------|--|
| F         | PROPOSED |  |
|           | BOUNDARY |  |
|           | ROADS    |  |

| AREA DETAILS   |                         |
|----------------|-------------------------|
| PRO. PLOT AREA | 2400 SQ. FT (223 SQ. M) |
| PLINTH AREA    | 462 " (42.9 SQ. M)      |

Planning Permit No. A/240/91

**APPROVED**

SUBJECT TO THE CONDITIONS IN THIS OFFICE LETTER.

No. 03/20189/90 : 8-2-91



SANCTIONED IN MMDA VIDE PPA No. A/222/85 DT 8.7.85

FOR MEMORANDUM SANCTIONED VIDE PPA No. U30/444/85


MADRAS METROPOLITAN DEVELOPMENT AUTHORITY MADRAS - 600 008

PPA No. U30/608/87 DT 5.9.87

*Colc*

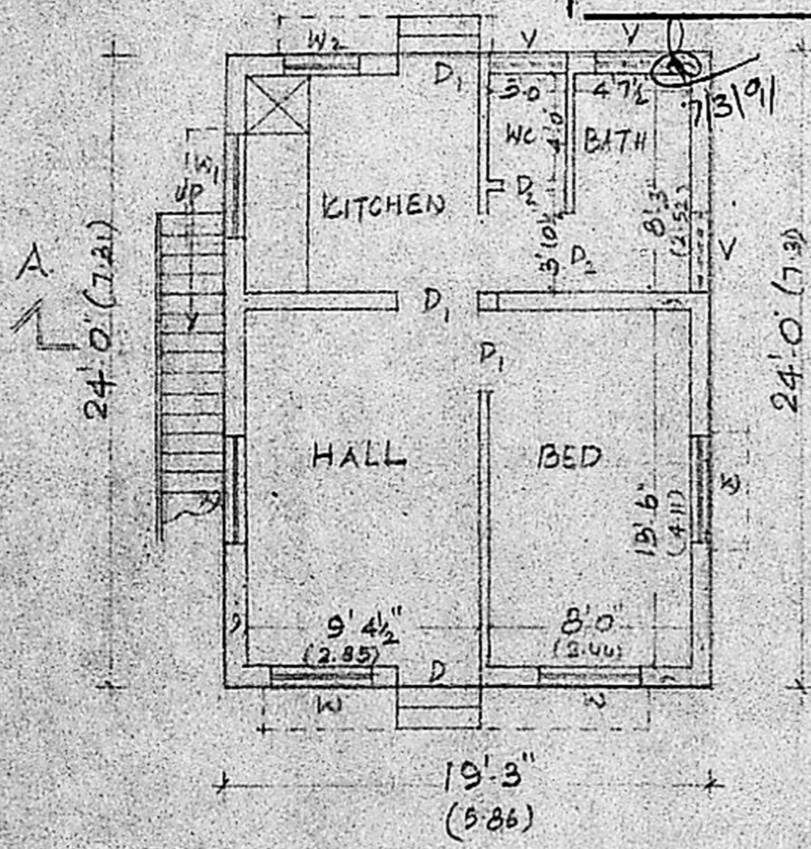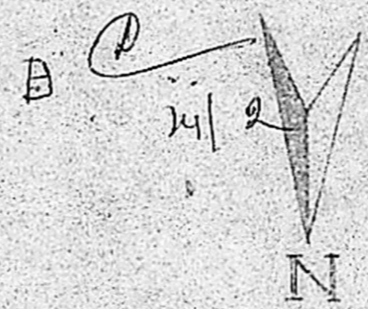

PLAN

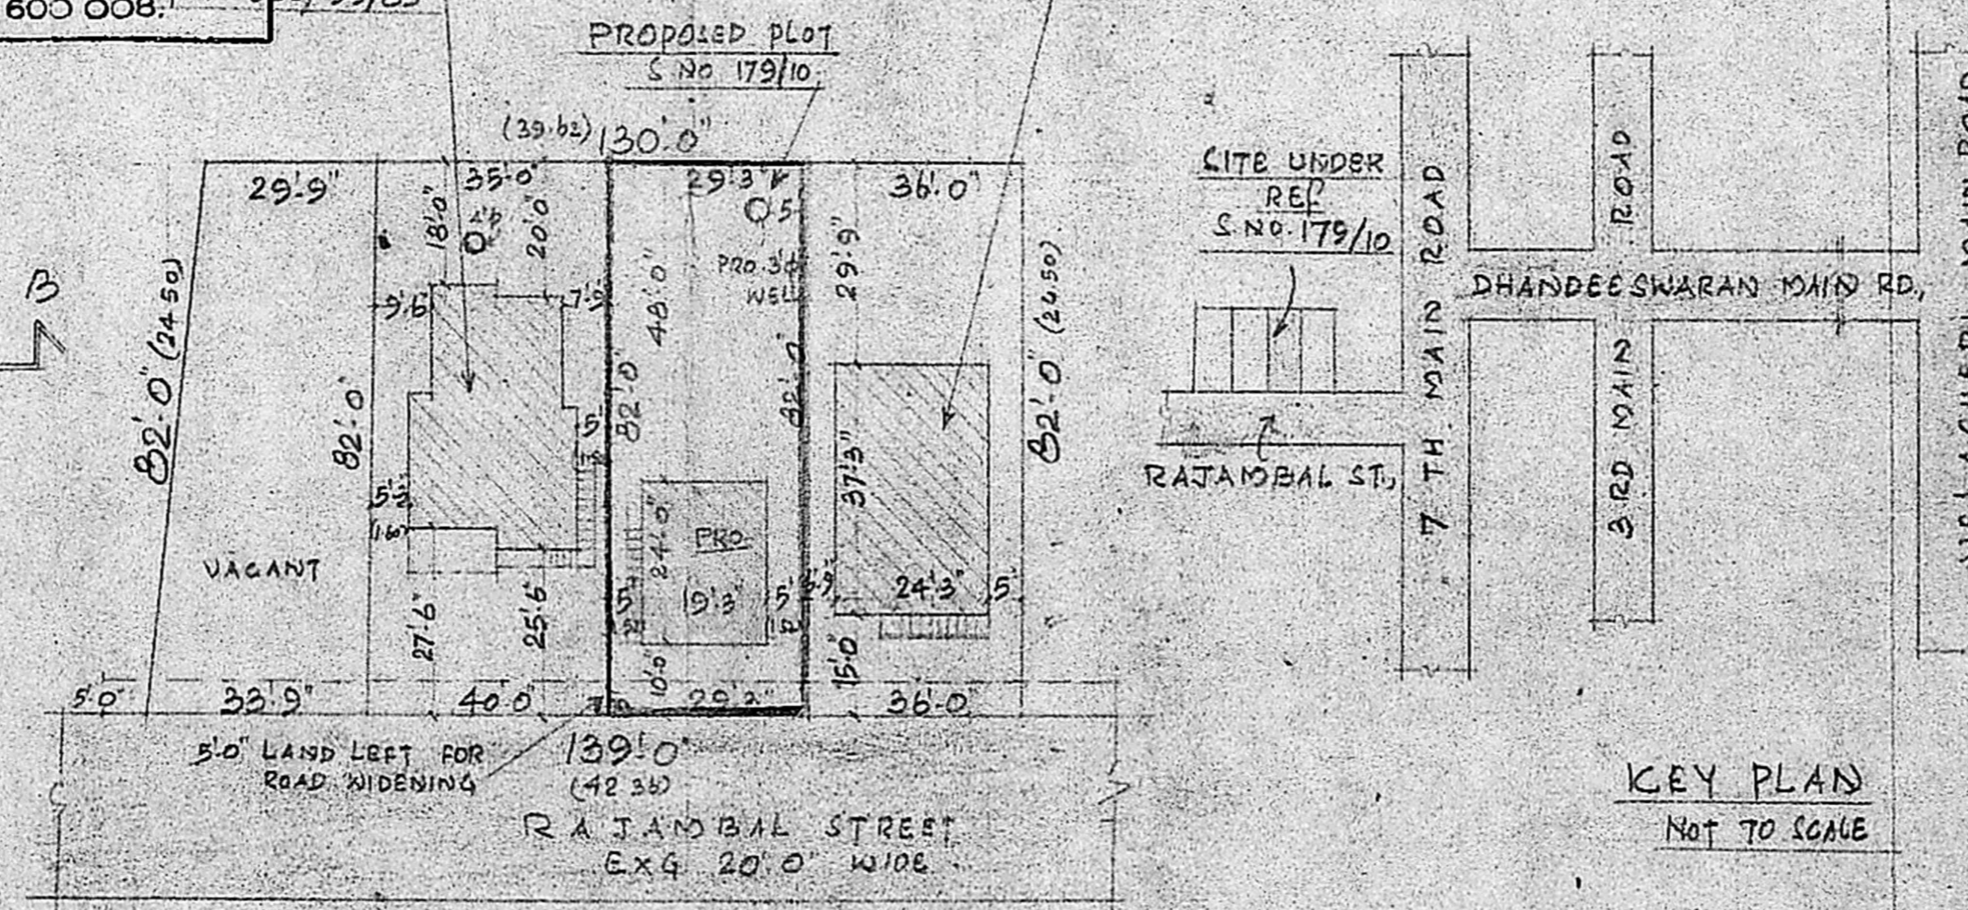

SITE PLAN

1 INCH = 33 FEET (1:400)

PLAN SHOWING THE PROPOSED CONSTRUCTION AT S No. 179/10 OF VELACHERI VILLAGE RAJAMBAL STREET, VELACHERI, MADRAS, DIV. 14B

SCALE = 1:8'0" (1:100)

*Spec Shri*

OWNER

*V. Srinivasalu*  
**V. SRINIVASALU, L.C.E.**  
Asst. Executive Engineer (Retd)  
Consulting Civil Engineer,  
REGD. No. 270.

**CLASS I LICENSED SURVEYOR**  
CORPORATION OF MADRAS  
No. 60, Valluvar Road,  
MADRAS  
LICENSED SURVEYOR

KEY PLAN  
NOT TO SCALE