


Planning Permit No. A/64/91  
**APPROVED**  
 SUBJECT TO THE CONDITIONS IN THIS PERMIT LETTER.  
 No. A/64/91 Date 29.01.91



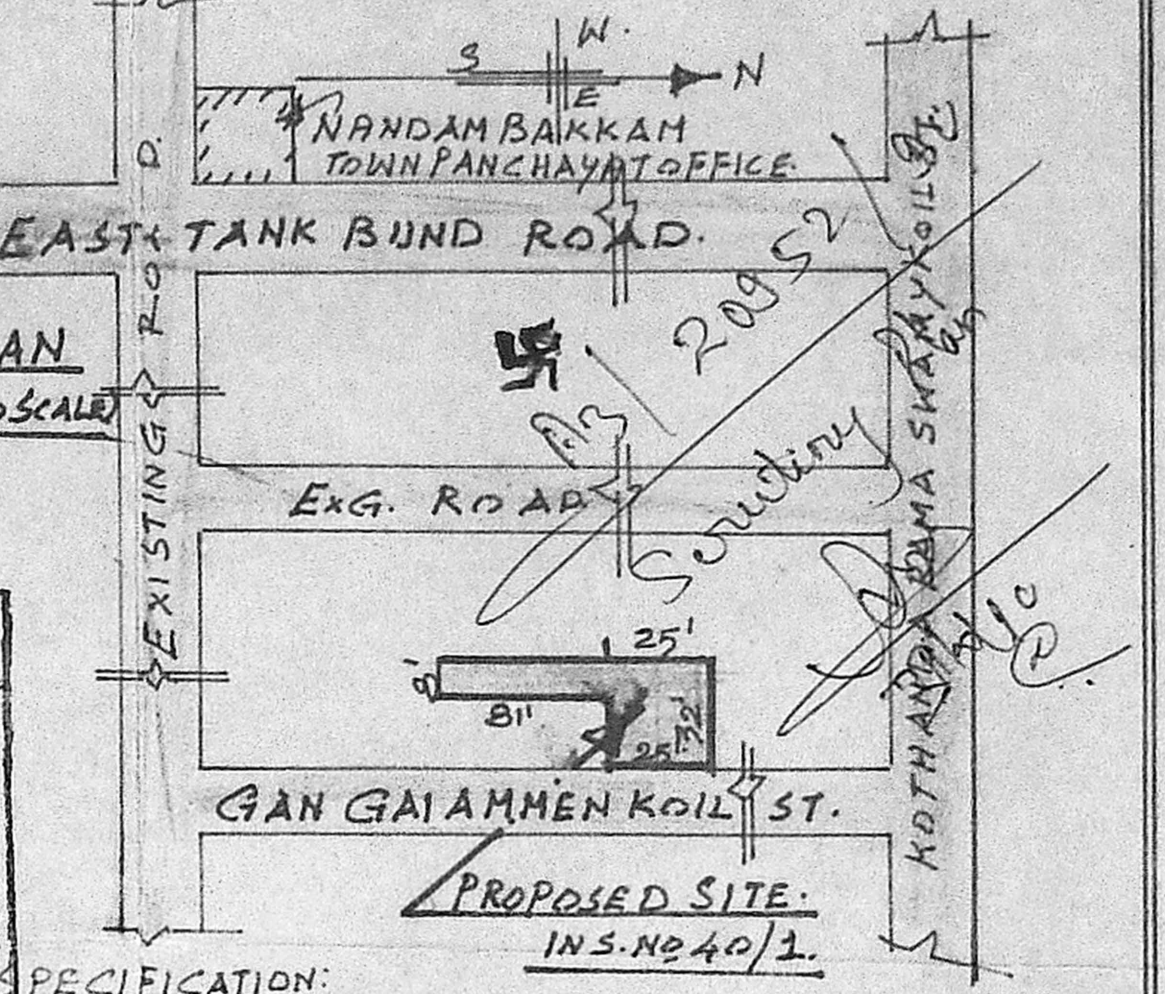


**SCHEDULE OF JOINERY:**

D: C.W. PANELLED DOOR OF SIZE 7'-0" x 6'-6" (2.13 x 1.98)  
 D1: " " " 2'-6" x 6'-6" (0.75 x 1.98)  
 OS: OPENING OF SIZE 3'-0" x 6'-6" (0.91 x 1.98)  
 W: C.W. PANELLED WINDOW 6'-0" x 4'-0" (1.83 x 1.22)  
 W1: " " " 3'-0" x 4'-0" (0.91 x 1.22)  
 W2: " " " 3'-0" x 3'-0" (0.91 x 0.91)  
 V: R.C. JALLI VENTILATOR 3'-0" x 2'-0" (0.91 x 0.61)  
 (MEASUREMENT GIVEN IN BRACKET ARE METRIC)

**GENERAL SPECIFICATION:**

CONCRETE WITH REINFORCEMENT OVER SAND.  
 BRICK WORKING C.M. 1:5  
 PLASTERING IN C.M. 1:5 1/2" TH.  
 ALL R.C. WORKS IN C.M. 1:2:4.  
 WEATHERING COURSE 3" TH.  
 FLOORING 4" TH. BRICK JELLY IN L.M. 1:2:5, TOP FINISH IN C.M. PAINTING AND WHITE WASH 2 COATS

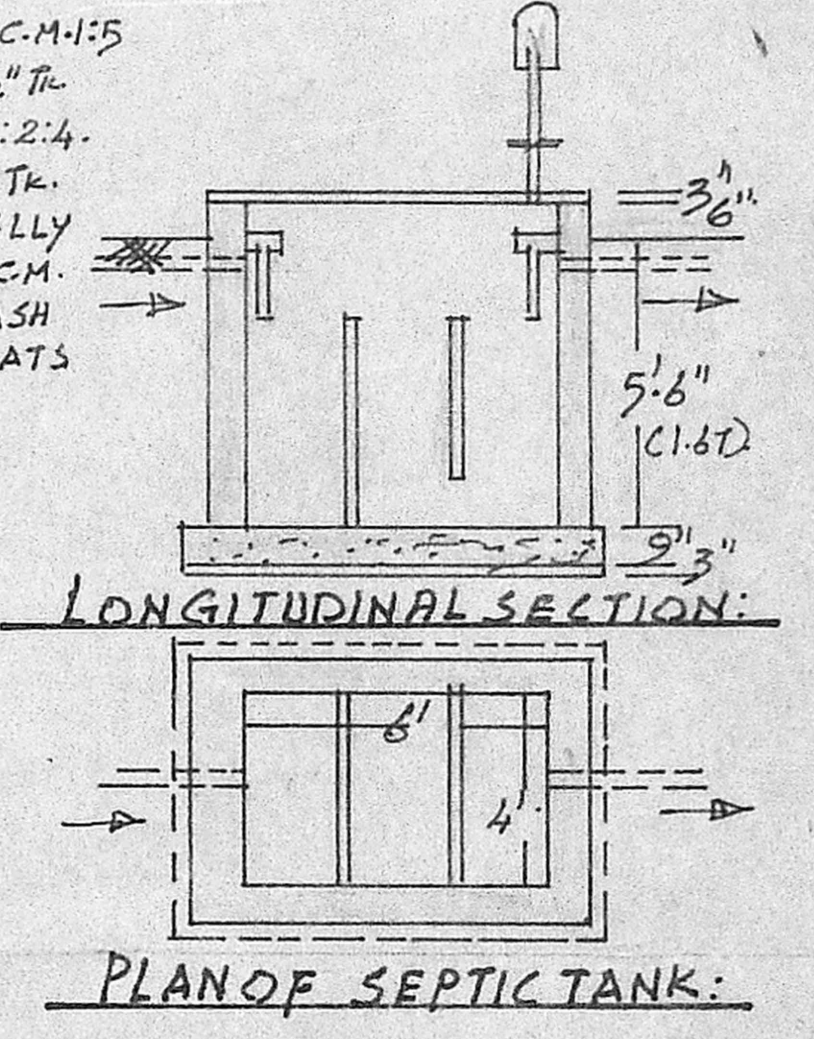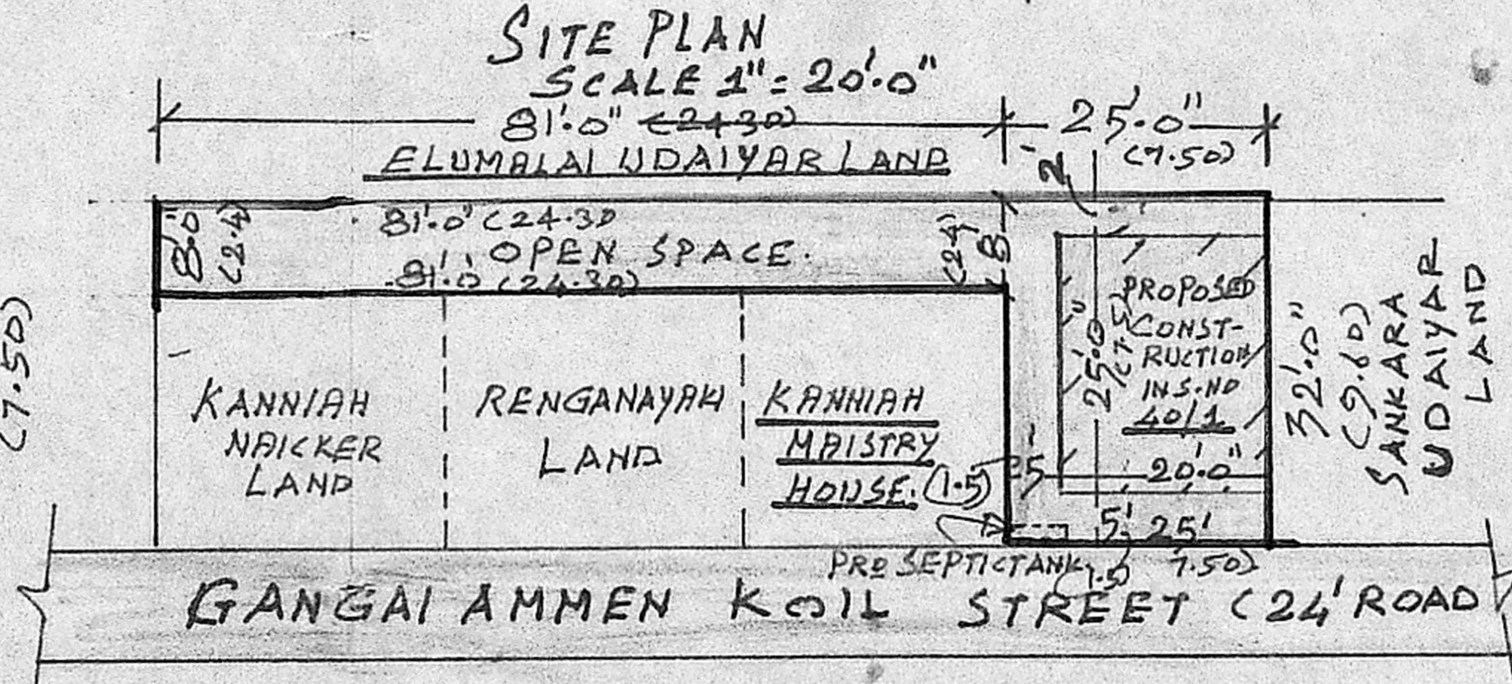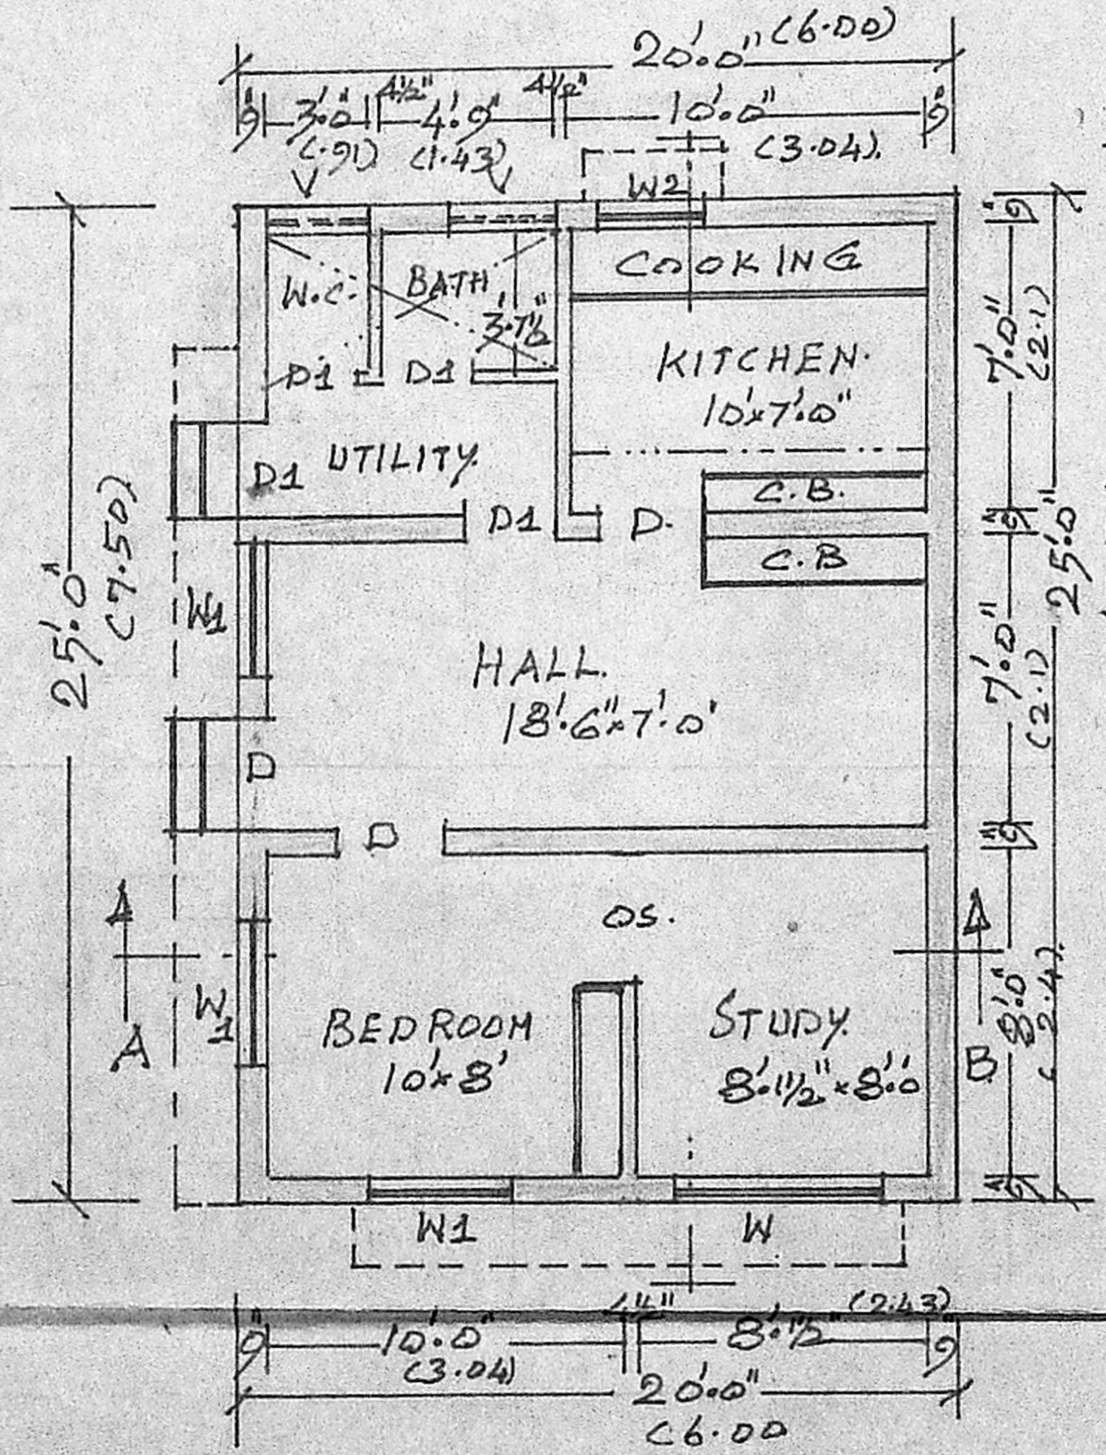

**REFERENCE:**

— SITE EXTENT: 1448 SQ. FT.  
 — PRE AREA: 500 SQ. FT.  
 — ROAD PORTION:

**S. CHARLES,**  
 Licensed Surveyor,  
 Tambaram Municipality,  
 6/49, Dhevar Shopping Complex,  
 Ranganatha Muthali Street,  
 Pallavaram, Madras - 600 043.

**M. JOACHIM SELVARAJ, B.E.**  
 Consulting Engineer,  
 Licensed Surveyor,  
 Class I No. 424, 65  
 34 Arcot Road  
 Kodambakkam, Madras - 600 021

NAME OF HOUSE OWNER: **JMT. K. CHANDRA**

**PLAN SHOWING THE PROPOSED CONSTRUCTION OF A HOUSE IN SURVEY No 40/1 (VILLAGE SITE) IN GANGAI AMMEN KOIL STREET (24' ROAD) AT NANDAM BAKKAM VILLAGE - SAIDAPET TALUK. NANDAM BAKKAM TOWN PANCHAYAT.**

SCALE 1" = 6'-0" (1:75)

**K. Chandram**  
 OWNER SIGNATURE