


PLAN SHOWING THE PROPOSED CHANGE OF ROOF AND ADDITIONS AT DOOR No 58, SWAMI NAICKEN ST, CHINTADRIPET, MADRAS. 600042, DIVISION. 87.


SCALE = 1" = 8'0" (1:60)

REC. SLAB IN CM 1224 4 1/2" THK. WITH WEATHERING COURSE BR. WORK IN CM 1267

A3 / 21179/90
ref 3010/90

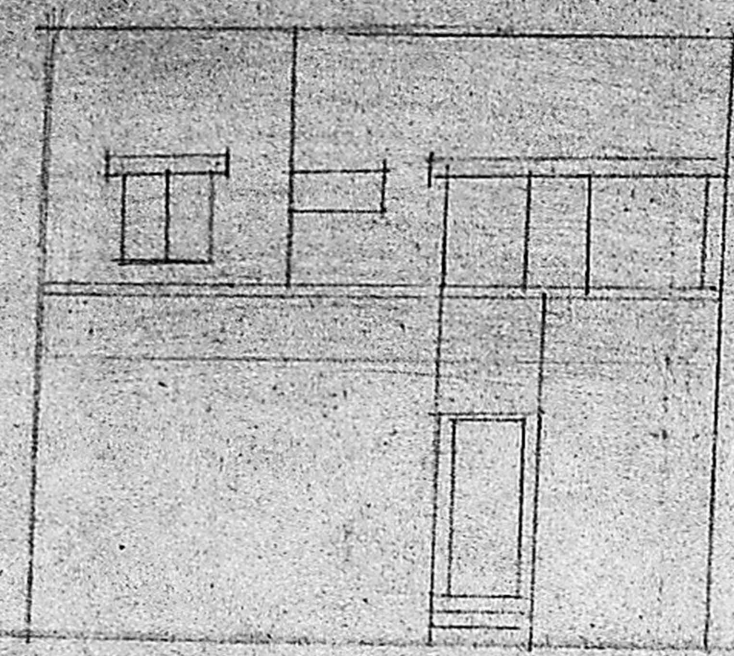

ELEVATION

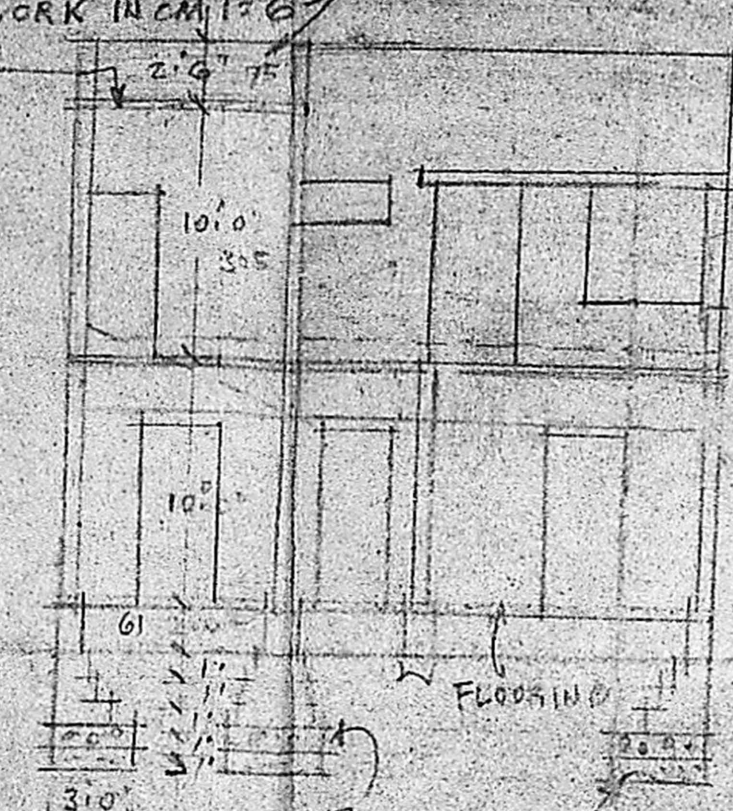

SECTION ON A-B

Planning Permit No. A/299/91


APPROVED

SUBJECT TO THE CONDITIONS IN THIS OFFICE LETTER.


DD No. A3/21179/90 dtd 19-3-91

J. Jayaram 19-3-91


FOR MEMBER SECRETARY
MADRAS METROPOLITAN
DEVELOPMENT AUTHORITY
MADRAS - 600 008

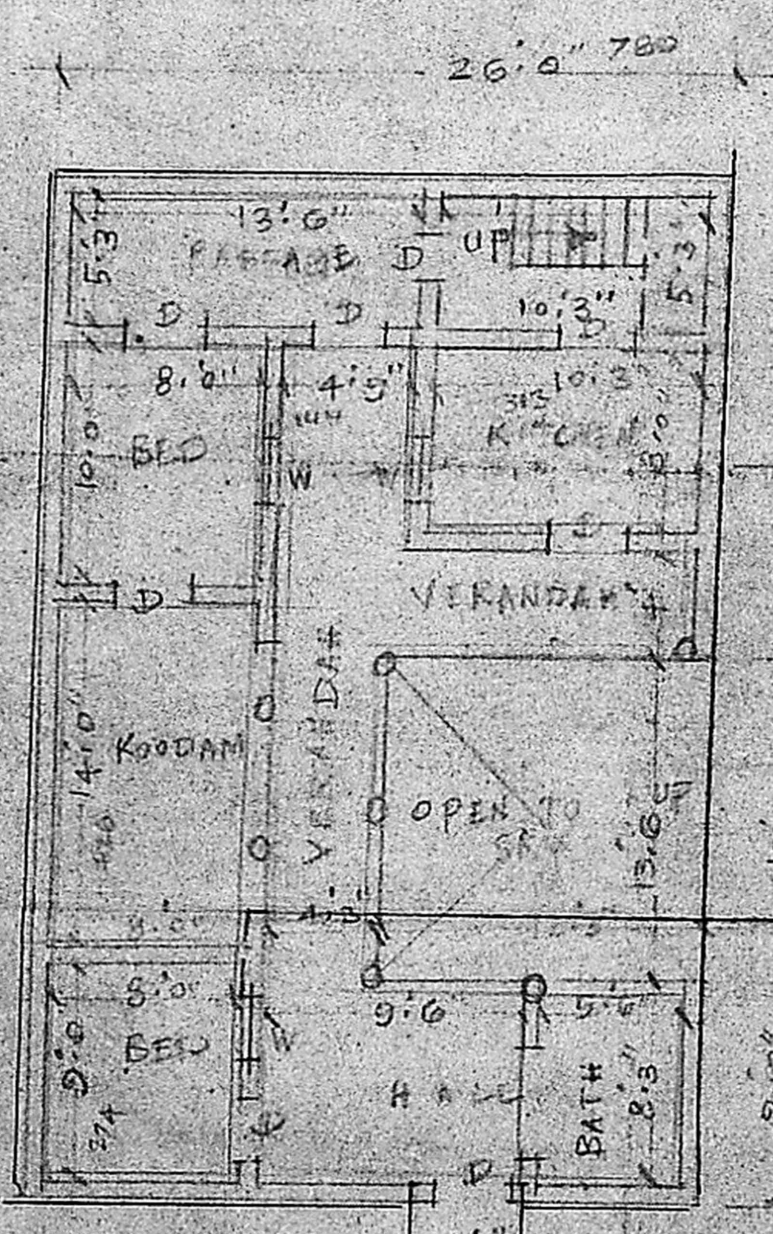

PRO. GROUND FLOOR (PRO. CHANGE OF ROOF)

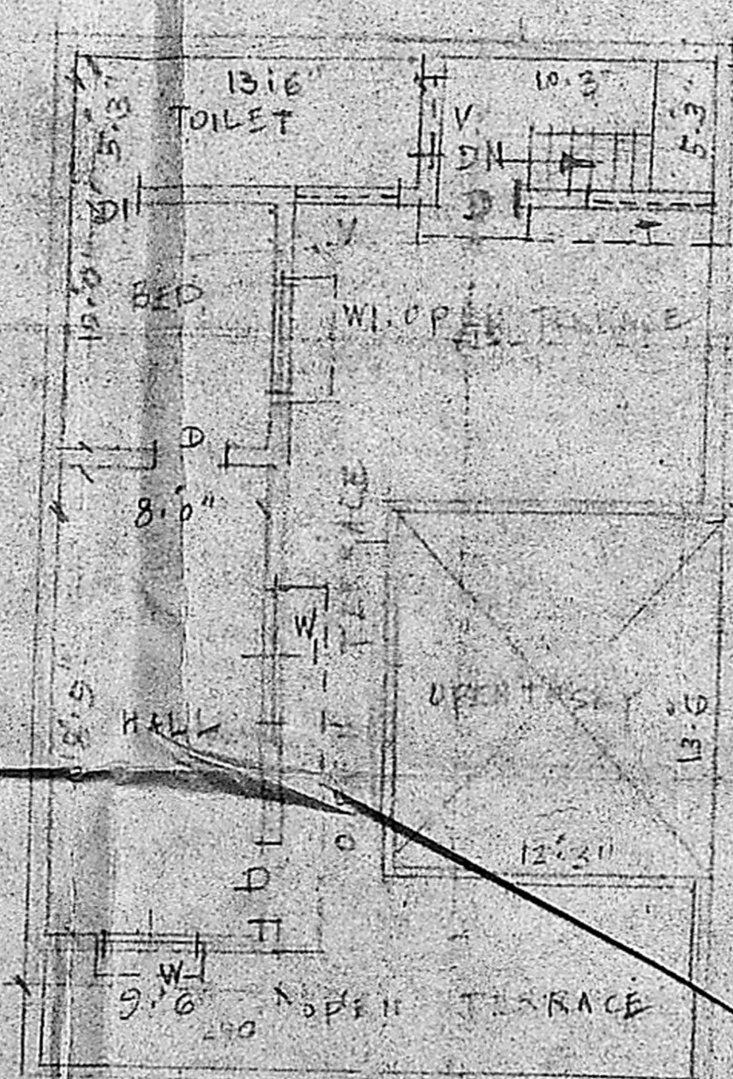

PRO. FIRST FLOOR

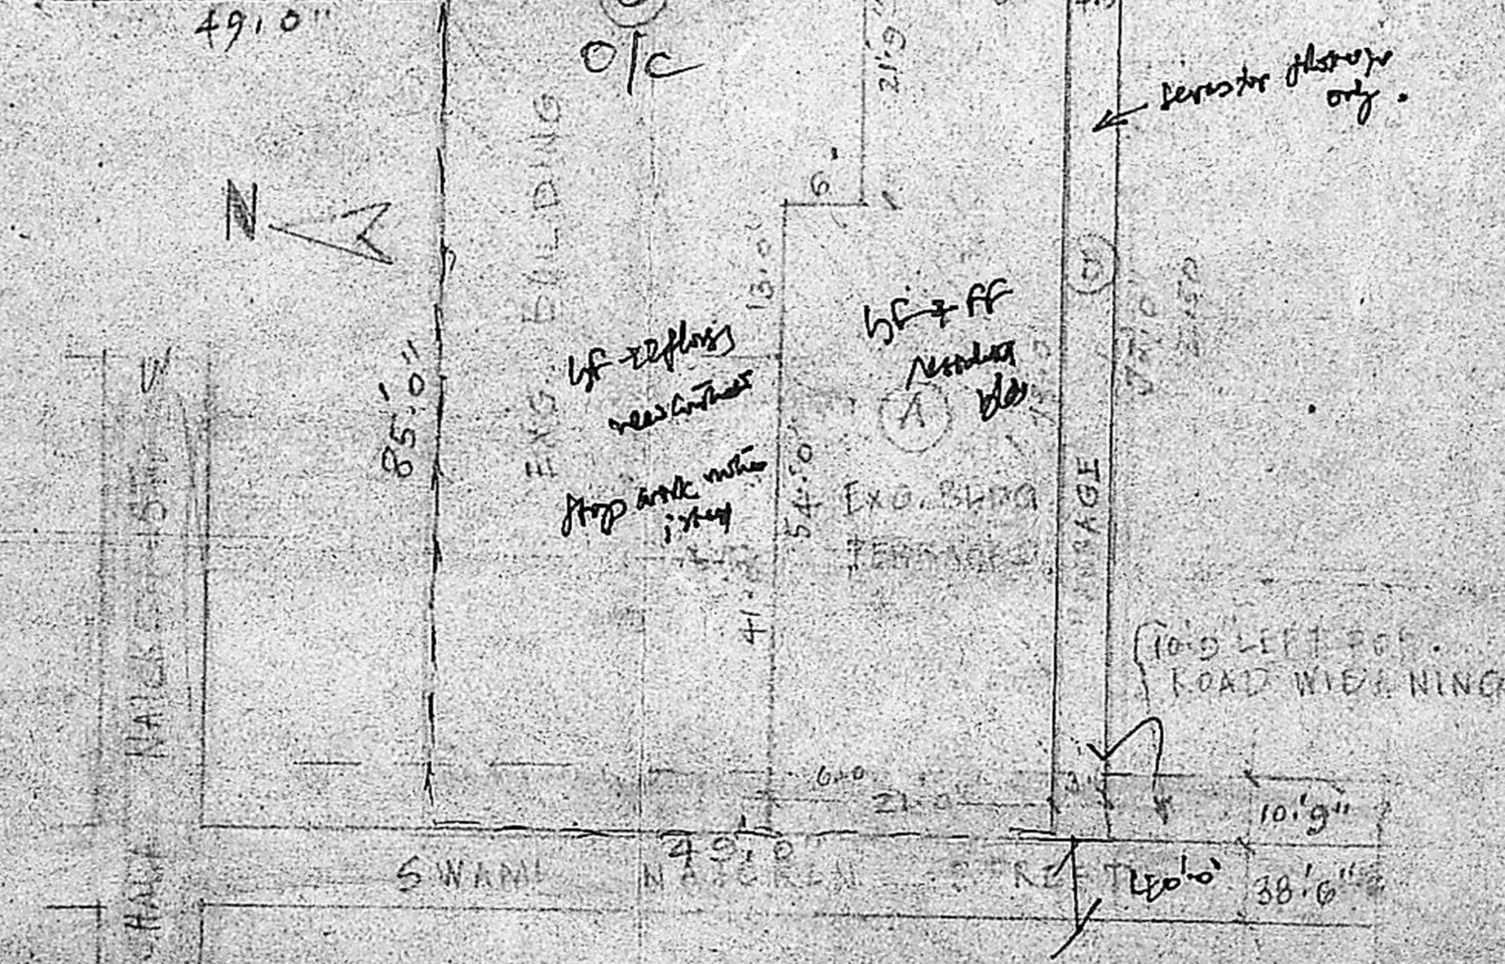

SUB-DIVISION PLAN - SCALE 1" = 10'0"

SUB-DIVISION DETAILS

(A)	PORTION TOTAL EXTENT	1736 SFT.	161 m ²
(B)	PORTION SUB-DIV. PLOT	1392 SFT.	129 m ²
(C)	PORTION TOTAL EXTENT	3515 SFT.	327 m ²
		6043	617 m ²

JOINERIES

P.	DOOR	2'0" x 6'0"	75 x 182
W.	WINDOW	3'0" x 4'0"	91 x 137
WI.	WALL	5'0" x 4'0"	152 x 137
V.	VENT.	4'0" x 2'0"	121 x 61

COLOUR INDEX

EXISTING WORK	
EXT. TO BE REPAIRED	
PROPOSED WORK	
PLOT BOUNDARY	
R O A D	

J. THOTHADRI
Ass. Executive Engineer, (Roads)
Consulting Civil Engineer & Contractor
(-No. 55553 Regd. No: 515)
CLASS I LICENSED CIVIL ENGINEER CORP. OF MADRAS
88, Venkatesh Naicken St, Madras 2

V. Karunyan
OWNER