




M.M.E.A. /  
 C.N. A3 / 25990/90  
 PART I  
 10/1/90  
 22/2  
 TOPOGRAPHY (NOT TO SCALE)

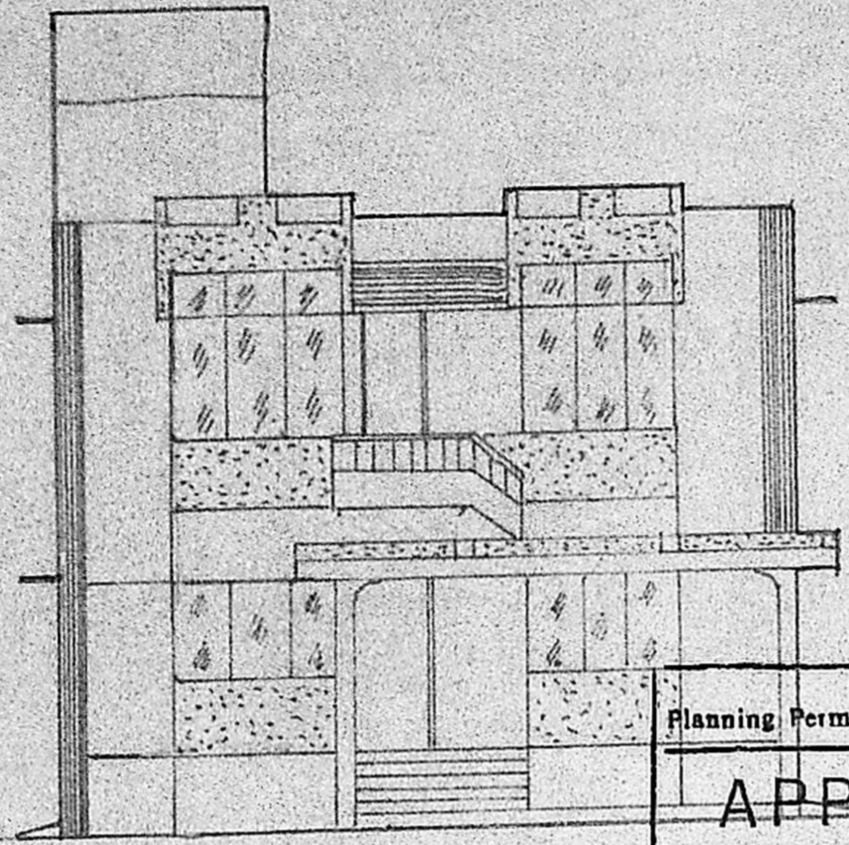


ELEVATION

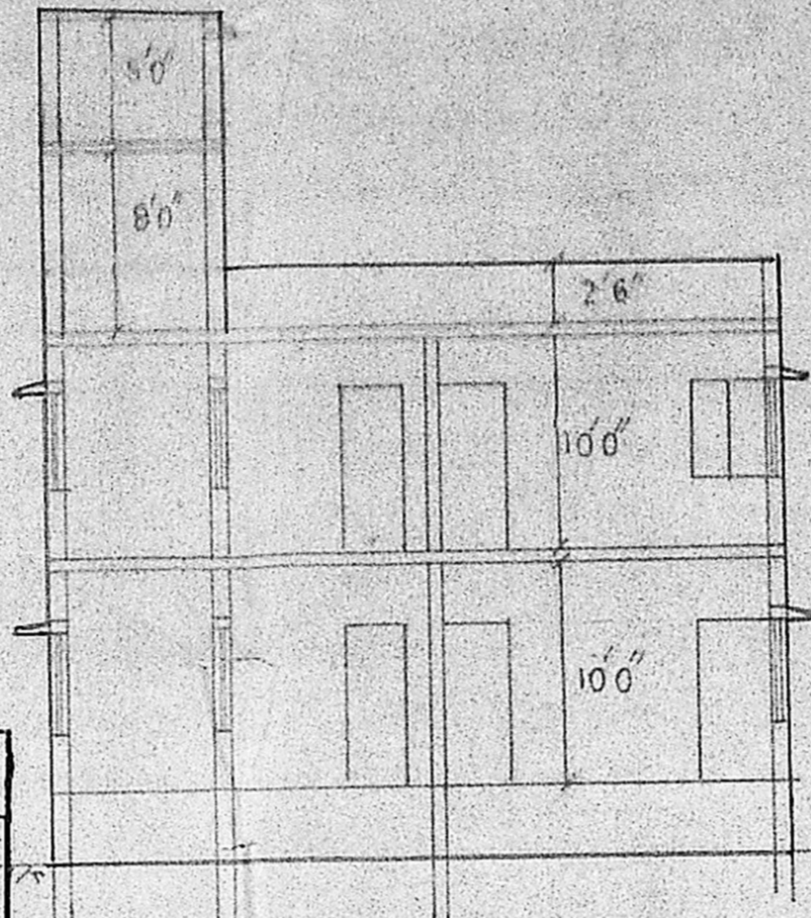

SECTION ON A B

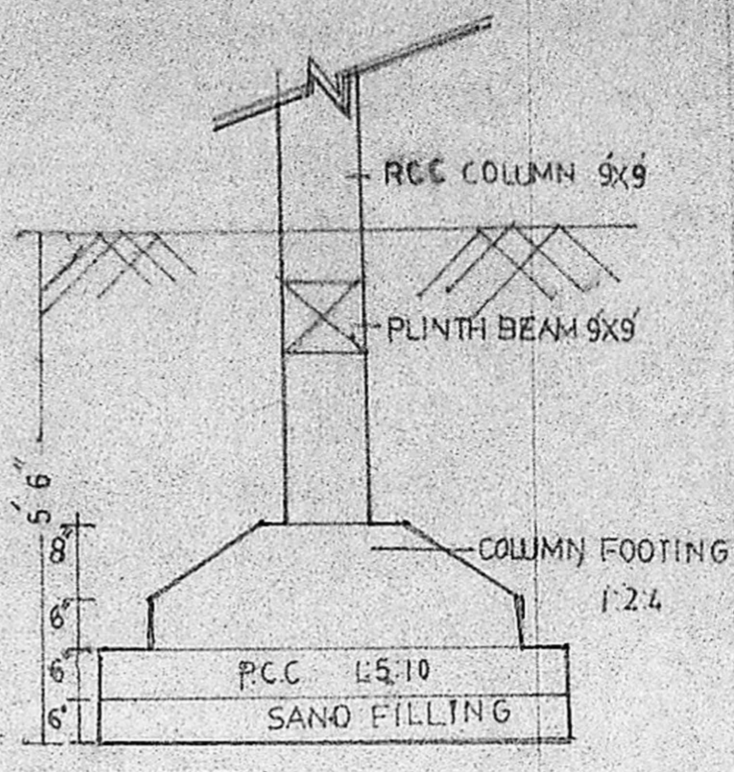


FOUNDATION DETAILS

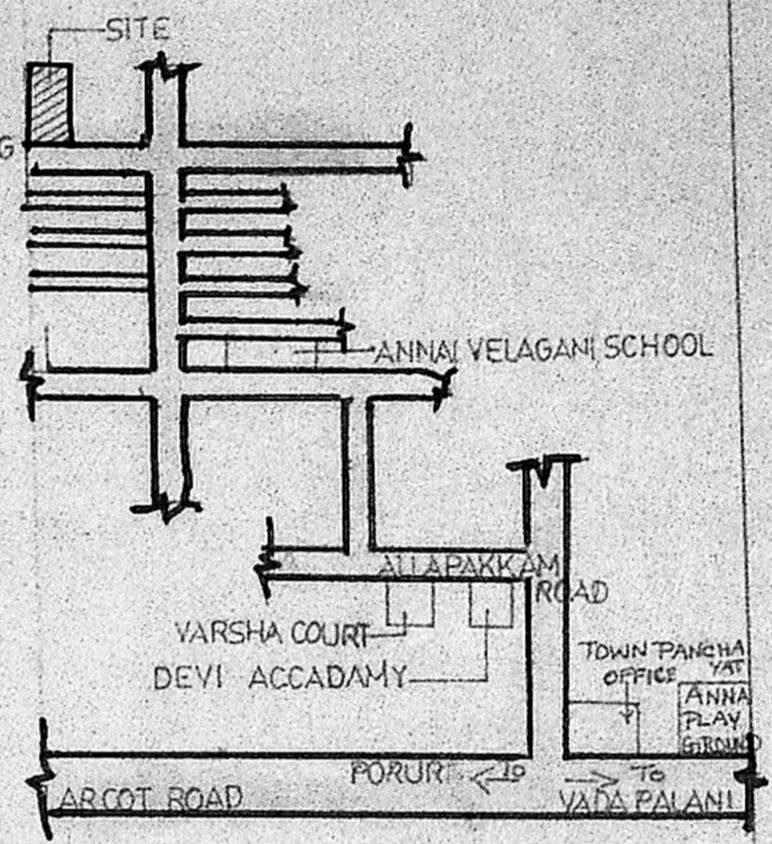


SITE PLAN


Planning Permit No. A/160/91  
**APPROVED**  
 SUBJECT TO THE CONDITIONS IN THIS OFFICE LETTER.  
 No. A3/25990/90 Date 22-2-91  
 FOR MEMBER SECRETARY  
 MADRAS METROPOLITAN  
 DEVELOPMENT AUTHORITY  
 MADRAS - 600 008.

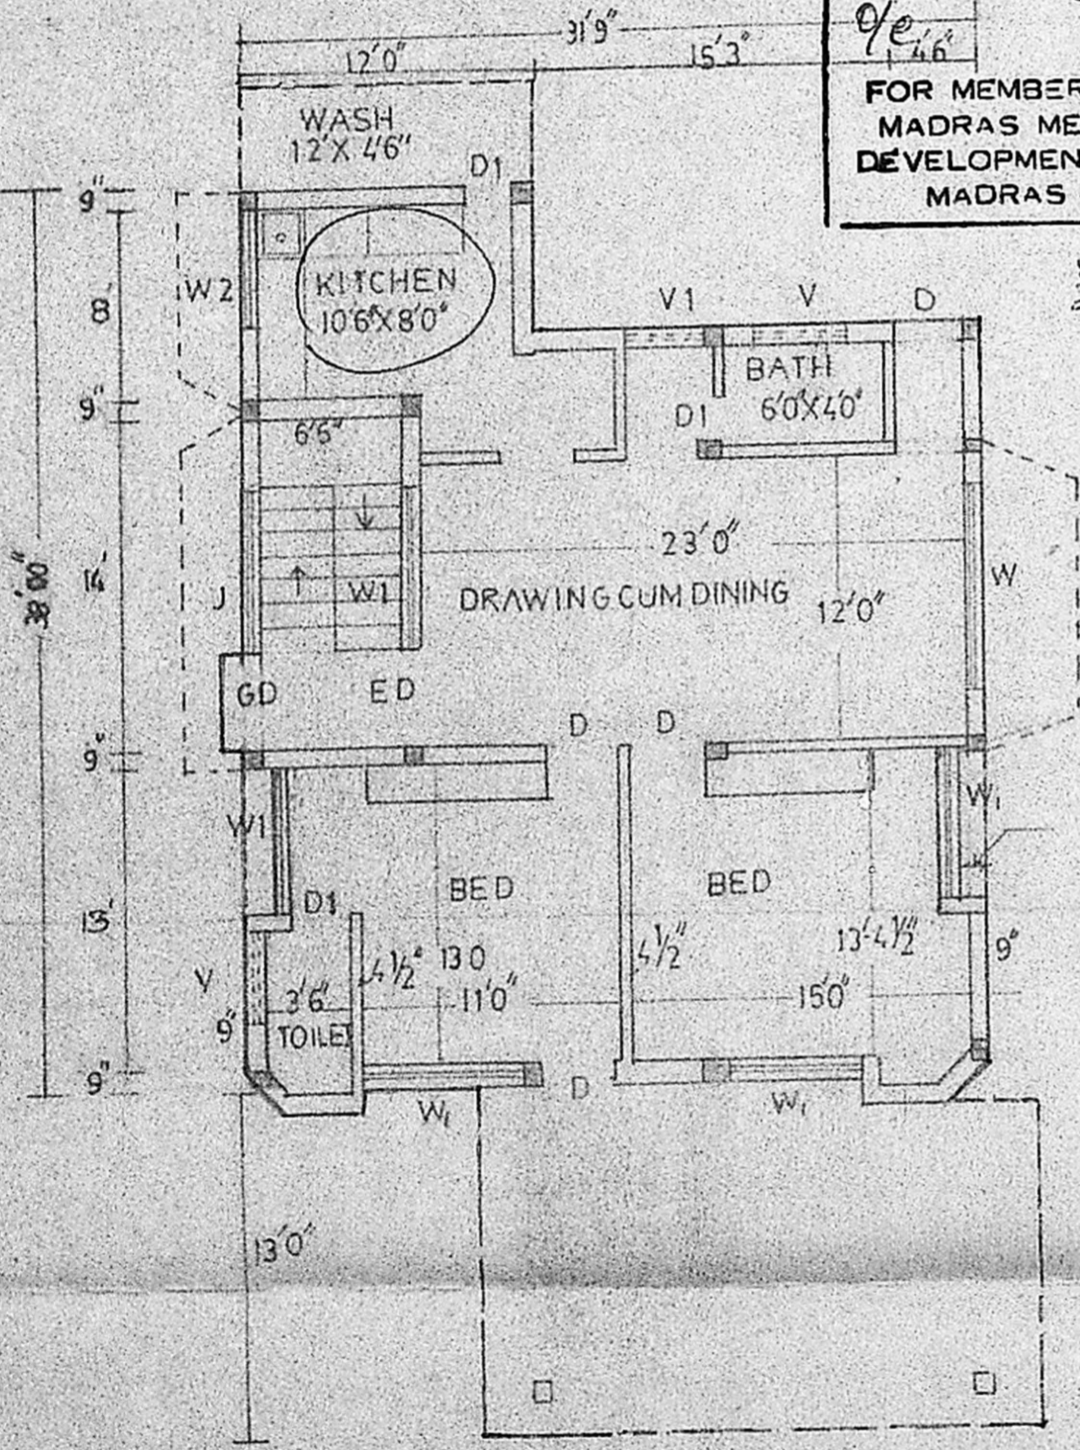


GROUND FLOOR PLAN

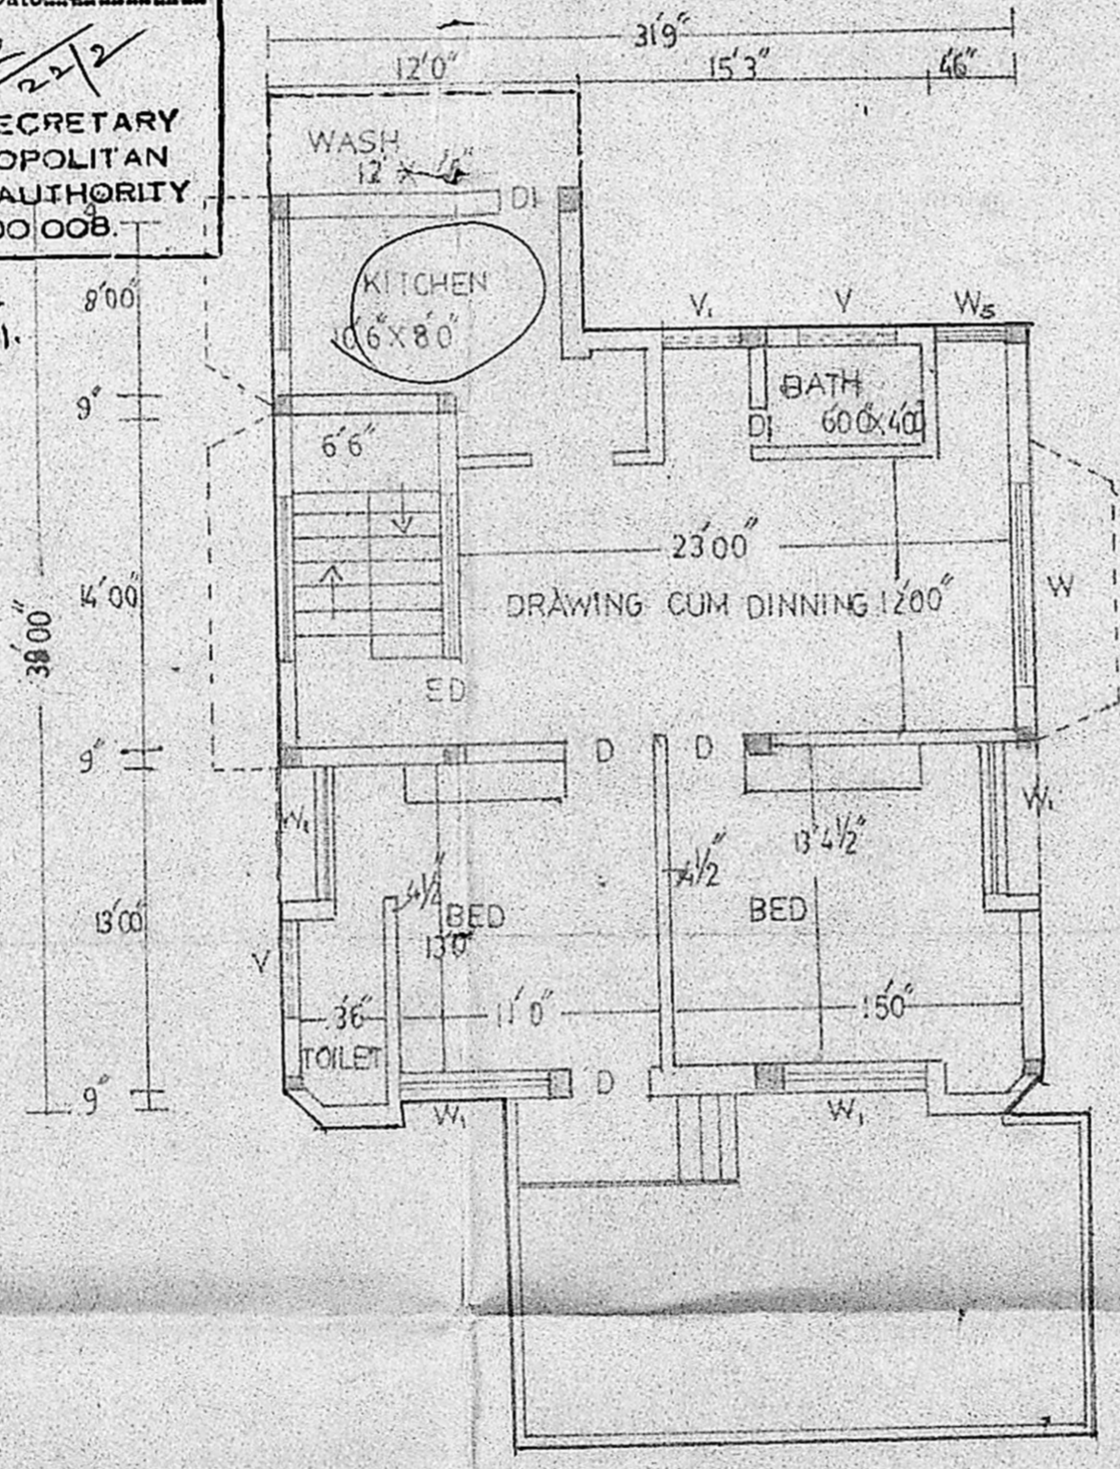

FIRST FLOOR PLAN

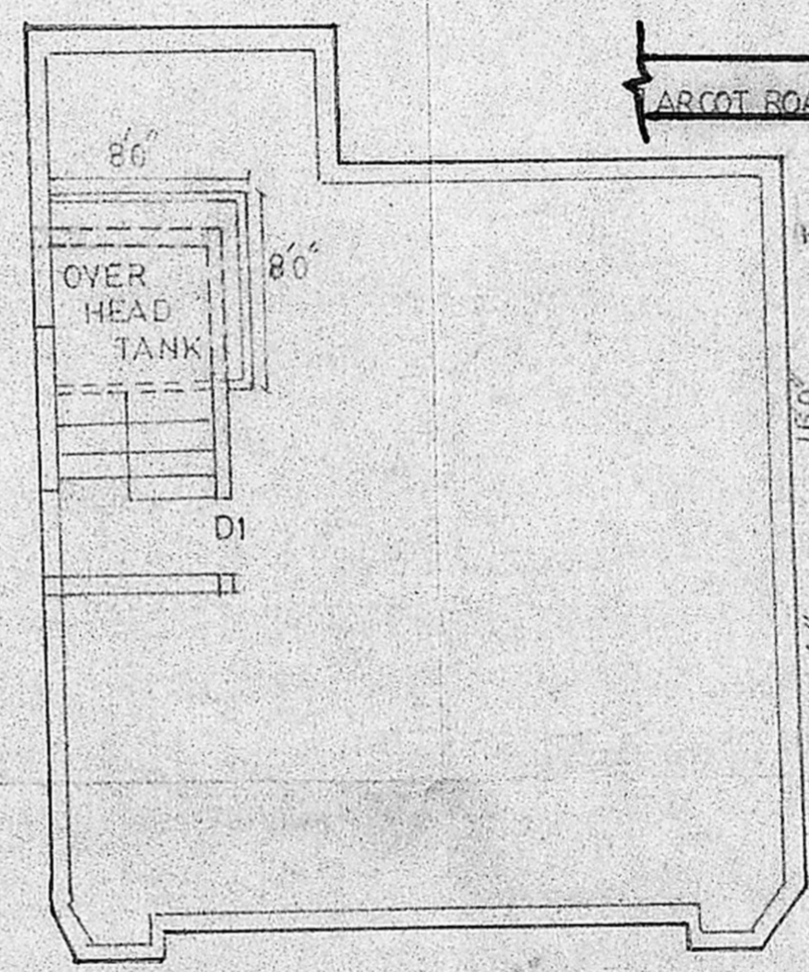

TERRACE FLOOR PLAN

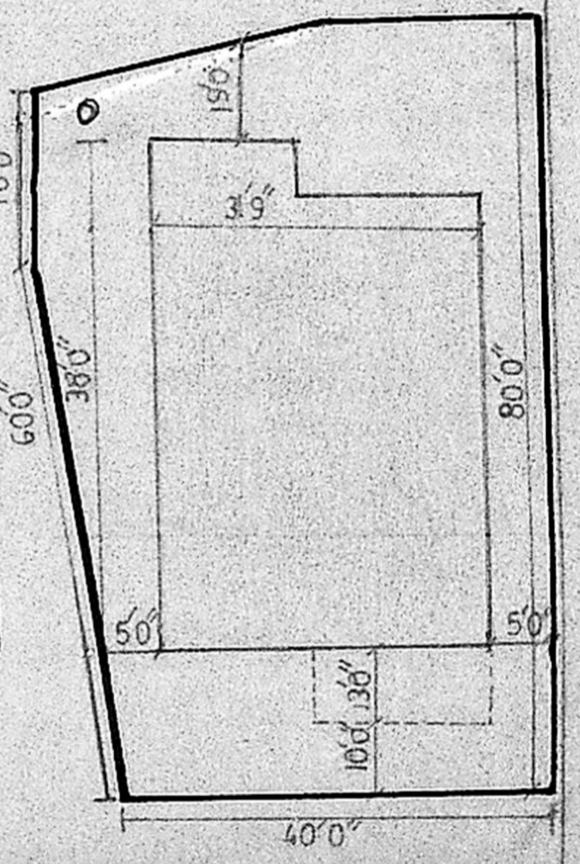

PROPOSED CONSTRUCTION OF MR. P. RAVISHANKAR AND MR. S. SURESHKUMAR'S RESIDENCE AT PLOT NO. 302, ASTA LAKSHMI NAGAR IN MADURAVOYAL MATHURA ALAPAKKAM VILLAGE, SAIDAPET TALUK, CHENGAL PATTU DISTRICT, IN SURVEY NO. 22/3

| SPECIFICATIONS                     | JOINRIES                     | AREA STATEMENT         | LEGEND  | SIG OF LICENSED SURVEYOR   | DESIGNED BY  |
|------------------------------------|------------------------------|------------------------|---|--|--|
| BRICK WORK IN CM 1:6               | ED ENTRANCE DOOR 3'8" x 7'0" | PROPOSED               | PROPOSED SHOWN THUS <input type="checkbox"/>            | <br><b>V. SRINIVASALU, L.C.E.</b><br>Asst. Executive Engineer (Rural)<br>Consulting Civil Engineer.<br>REGD. No. 270.<br><b>CLASS I LICENSED SURVEYOR</b><br>CORPORATION OF MADRAS<br>No: 60, Valluvar Road,<br>ANBAPAKKAM MADRAS-40 | KS. BALA SUBRAMANIAN<br>MARUTHI CONSULTANTS AND<br>CONTRACTORS<br>M 12/3 NAVA BARATH COLONY<br>BESANT NAGAR<br>MADRAS - 90 |
| WALL PLASTERING IN CM 1:5          | GD GRILL DOOR 3'8" x 7'0"    | GROUND FLOOR 1225 SQFT | STREET SHOWN THUS <input checked="" type="checkbox"/>   |  |  |
| CEILING PLASTERING IN CM 1:3       | D DOOR 3'0" x 7'0"           | FIRST FLOOR 1225 SQFT  | BOUNDARY SHOWN THUS <input checked="" type="checkbox"/> |  |  |
| ALL CONCRETE IN CC 1:2:4           | D1 2'6" x 7'0"               | TOTAL 2450 SQFT        |   |  |  |
| CEMENT PAINTING TO WALLS & CEILING | W WINDOW 8'0" x 4'6"         | SIG OF OWNER           |   |  |  |
| TW DOORS AND WINDOWS               | W1 5'0" x 4'6"               |                        |   |  |  |
|                                    | W2 5'0" x 3'0"               |                        |   |  |  |
|                                    | V VENTILATOR 4'0" x 2'0"     |                        |   |  |  |
|                                    | V1 3'0" x 2'0"               |                        |   |  |  |
|                                    | J RC JOLLY                   |                        |   |  |  |