

PLAN SHOWING THE PROPOSED CONSTRICTION OF RESIDENTIAL BUILDING  
 IN S.NO: 69/5A1A4, PARUTHI PATTU VILLAGE, AVADI TOWNSHIP LIMIT. SCALE 1:100  
 OWNER: THIRU. D. KOTHANDAN. [D. SCHEDULE]



BRIEF SPECIFICATIONS


FOUNDATION	C.C 1:4:8 15CM OR OVER SAND FILLING
SUPER STRUCTURE	BRICK WORK INC. 1:1
ROOF	R.C.C 1:2:4 4 1/2" OR WITH WEATHERING COURSE ON TOP
FLOORING	C.C 1:4:8 10CM OR OVER HARD CORE
PLASTERING	C.M 1:4 12MM OR FOR WALLS
JOINERIES	FIRST CLASS HARD WOOD

SCHEDULE OF JOINERIES

DOOR	C.W. PANELLED D1: 1000 X 2000
DOOR	D2: 900 X 2000
DOOR	D3: 750 X 2000
WINDOW	W1: 1500 X 1370
WINDOW	W2: 900 X 1370
VENTILATOR	V: 900 X 600

AREA STATEMENT.  
 AREA OF SITE: 918.00 SFT OR 85.00 M<sup>2</sup>  
 AREA OF CONST.: 332.00 SFT OR 30.00 M<sup>2</sup>  
 COVERAGE: 65% P.S.T. 0.650  
 AREA OF EX. TILED BUILDING: 302.00 SFT  
 OR 28.00 M<sup>2</sup>

LEGEND:  
 BOUNDARY SHOWN  
 PRO. CONST SHOWN

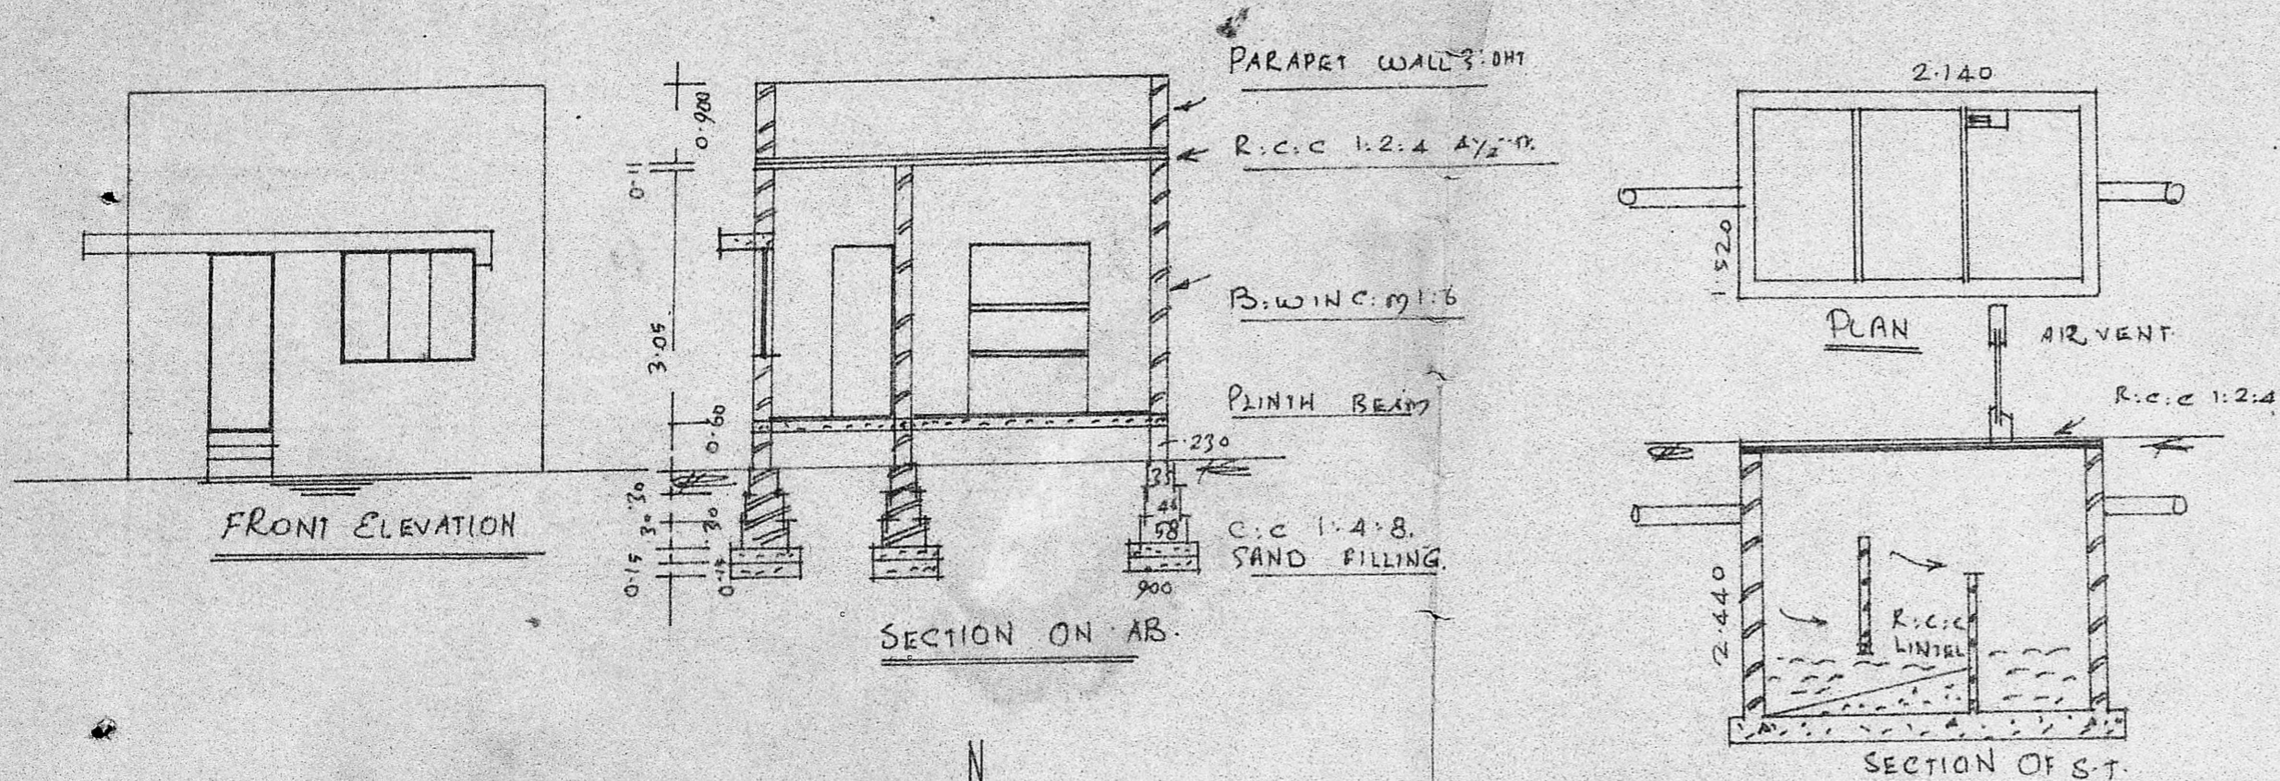

Planning Permit No. A/1046/90



**APPROVED**

SUBJECT TO THE CONDITIONS IN THIS OFFICE LETTER.

No. A/7657/90 Date 11-8-90

*C. R. Umale*  
14/8/90

FOR MEMBER SECRETARY  
 MADRAS METROPOLITAN  
 DEVELOPMENT AUTHORITY  
 MADRAS - 600 008.

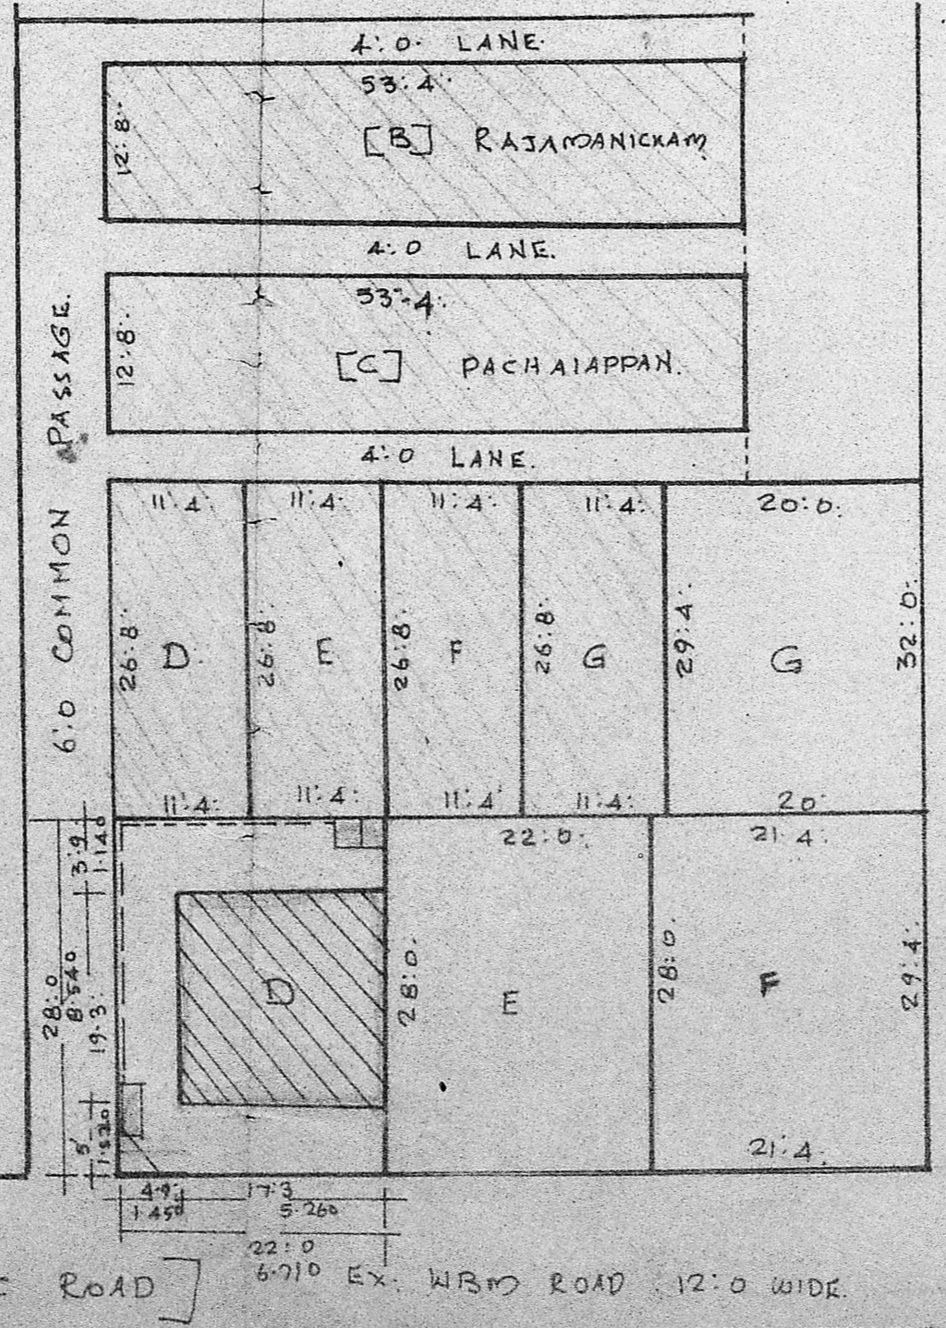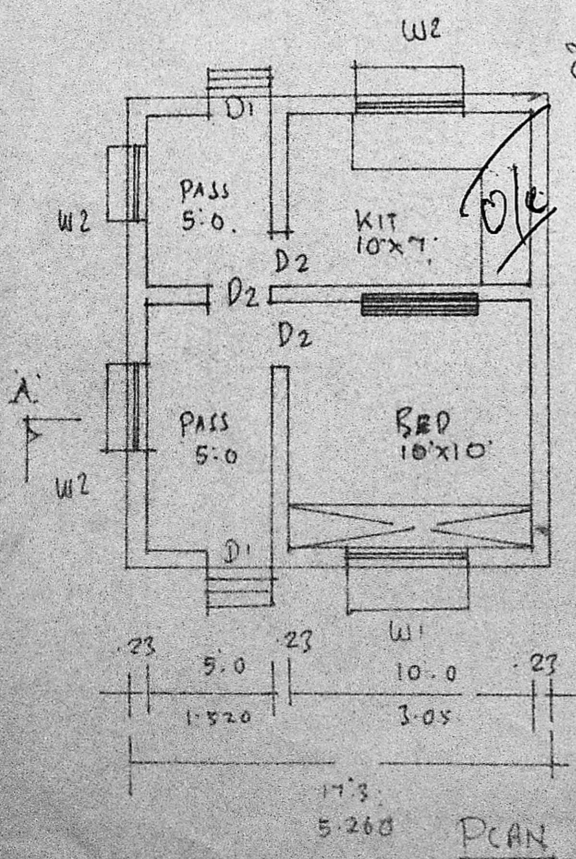

FAMILY MEMBERS AS PER THE PARTITION DEED SCHEDULE

A: TMTY. RAJAMMAL

B: THIRU. RAJAMANICKAM

C: THIRU. PACHAYAPPAN

D: THIRU. D. KOTHANDAN

E: THIRU. SAGADEVAH

F: THIRU. ARIJUNIGAM

G: THIRU. RADAKRISHNAN

NOTE: THE SUB-DIVISION PLAN SHOWING THE FAMILY PARTITION IN S.NO 69/5A1A4, PARUTHI PATTU VILLAGE, AVADI TOWNSHIP LIMIT SCALE 1:200.

OWNER

*[Signature]*

K. PERIASAMY D. C. I. E.  
 LICENSED SURVEYOR  
 CONSULTING ENGINEER  
 AVADI TOWNSHIP  
 MADRAS SURVEYOR