

SCHEDULE OF JOINERY

NO.	TYPE	SIZE	DESCRIPTION
1.	D	3'-6" x 7'-0"	T.W. PANELLED DOOR
2.	D ₁	3'-3" x 7'-0"	T.W. PANELLED DOOR
3.	D ₂	3'-0" x 7'-0"	T.W. PANELLED DOOR
4.	D ₃	2'-9" x 7'-0"	T.W. PANELLED DOOR
5.	W ₁	6'-0" x 4'-6"	T.W. GLAZED WINDOW
6.	W ₂	4'-0" x 4'-6"	T.W. GLAZED WINDOW
7.	W ₃	6'-0" x 5'-0"	WINDOW ALUMINIUM LOUVERED
8.	V	5'-0" x 2'-0"	T.W. GLAZED VENTILATOR

SPECIFICATIONS


- BRICK WORK IN FOUNDATION, BASEMENT, SUPER STRUCTURE AND PARAPET WALLS IN C.M 1:5.
- R.C.C. 1:2:4 IN COLUMNS, PLINTH BEAM, LINTEL, SUNSHADES, ROOF SLAB ETC.
- HOSAIC FLOOR IN C.H 1:5.
- PLASTERING IN C.M 1:3 TO WALLS & CEILING.
- WEATHERING COURSE IN C.H 1:5 WITH ONE LAYER OF PRESSED CLAY TILES.
- ALL WOOD WORKS IN T.WOOD.
- TWO COATS OF COLOUR OR WHITE WASH OVER ONE COAT OF CEMENT PRIMER.
- WOOD WORK TO BE TWO COATS OF ENAMEL.

PROPOSED RESIDENCE FOR
MISS. SHERYLE WILCOX, AT PLOT NO. 3,
IN SURVEY NO 51, 52-2A PART 55-1.3 OF
JAMBULI VILLAGE,
FORT TONDIAR PET TALUK,
MADRAS.

AREA STATEMENT:
TOTAL PLOT AREA : 2412 Sq.Ft.
BUILT UP AREA : 1068 Sq.Ft.

COLOUR CODE


	PROPOSED
	ROADS
	BOUNDARY OF SITE

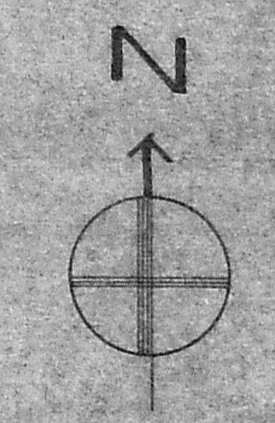


SCALE : 1" = 8'-0"
DATE :

S. Wilcox
SIGNATURE OF OWNER.


V. Srinivasalu
V. SRINIVASALU, L.C.E.
Asst. Executive Engineer (Retd.)
Consulting Civil Engineer,
REGD No. 270,
CLASS I LICENSED SURVEYOR
CORPORATION MADRAS
No. 60, V. V. Road,
KUMBALKAM SURVEYOR
LICENSEE

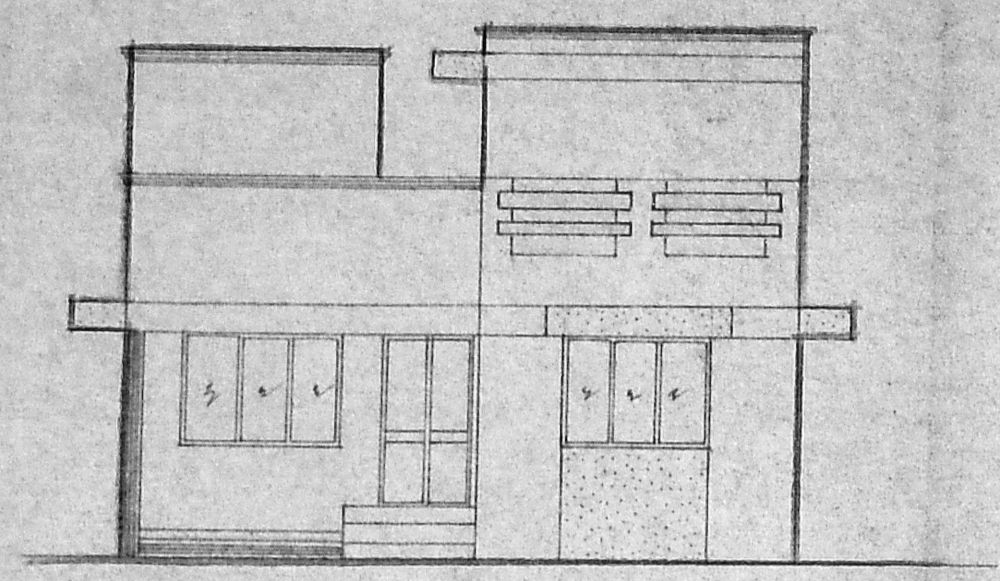


ELEVATION.

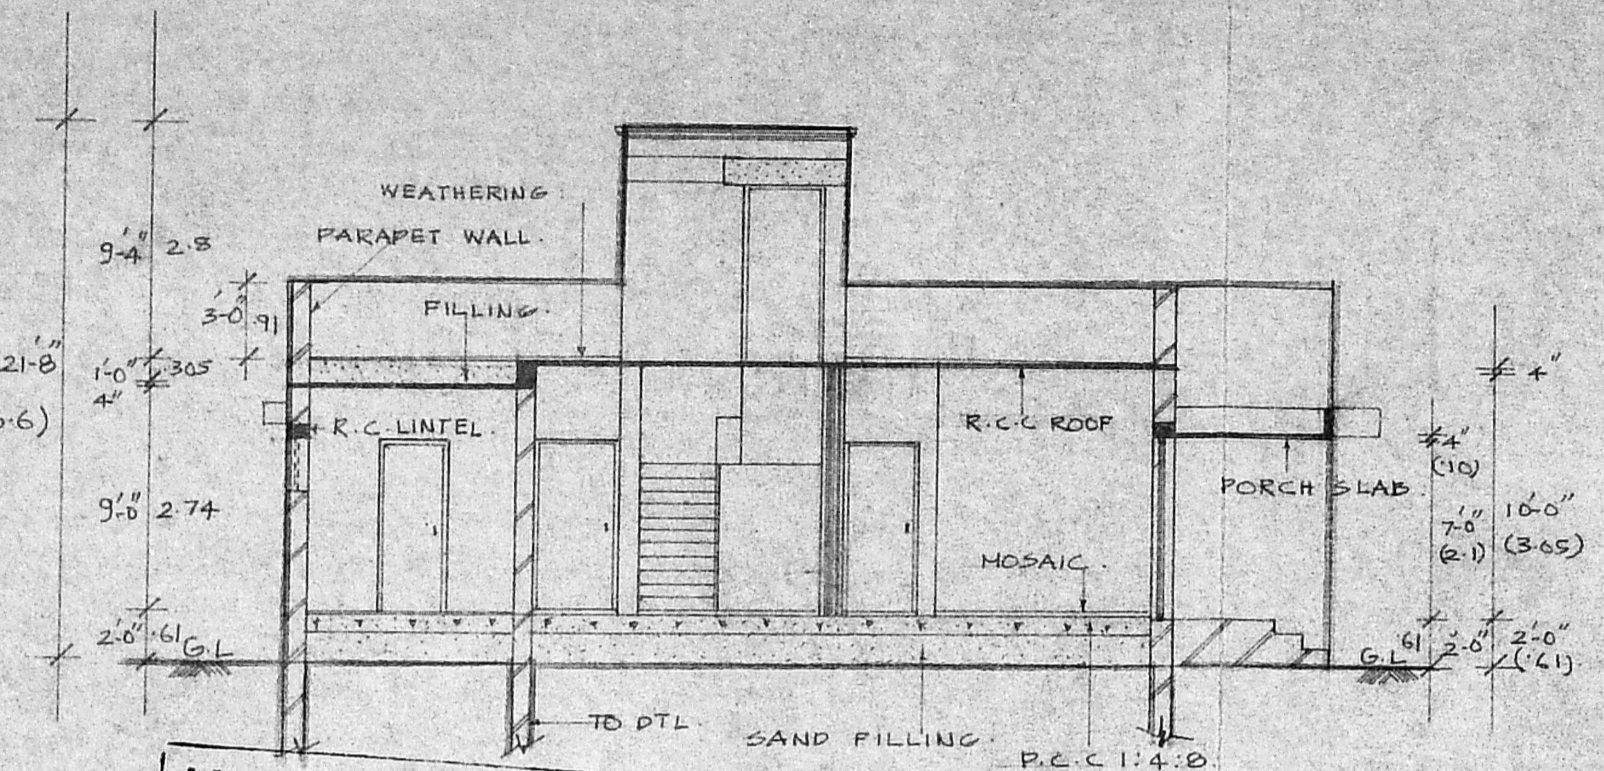


MM/A [A] P.P. NO. SECTION ON 'AA'
C.N.O. A/1902/90
ASSR.
Scrutiny
PART I 1340
PART II
A.P. 1/13

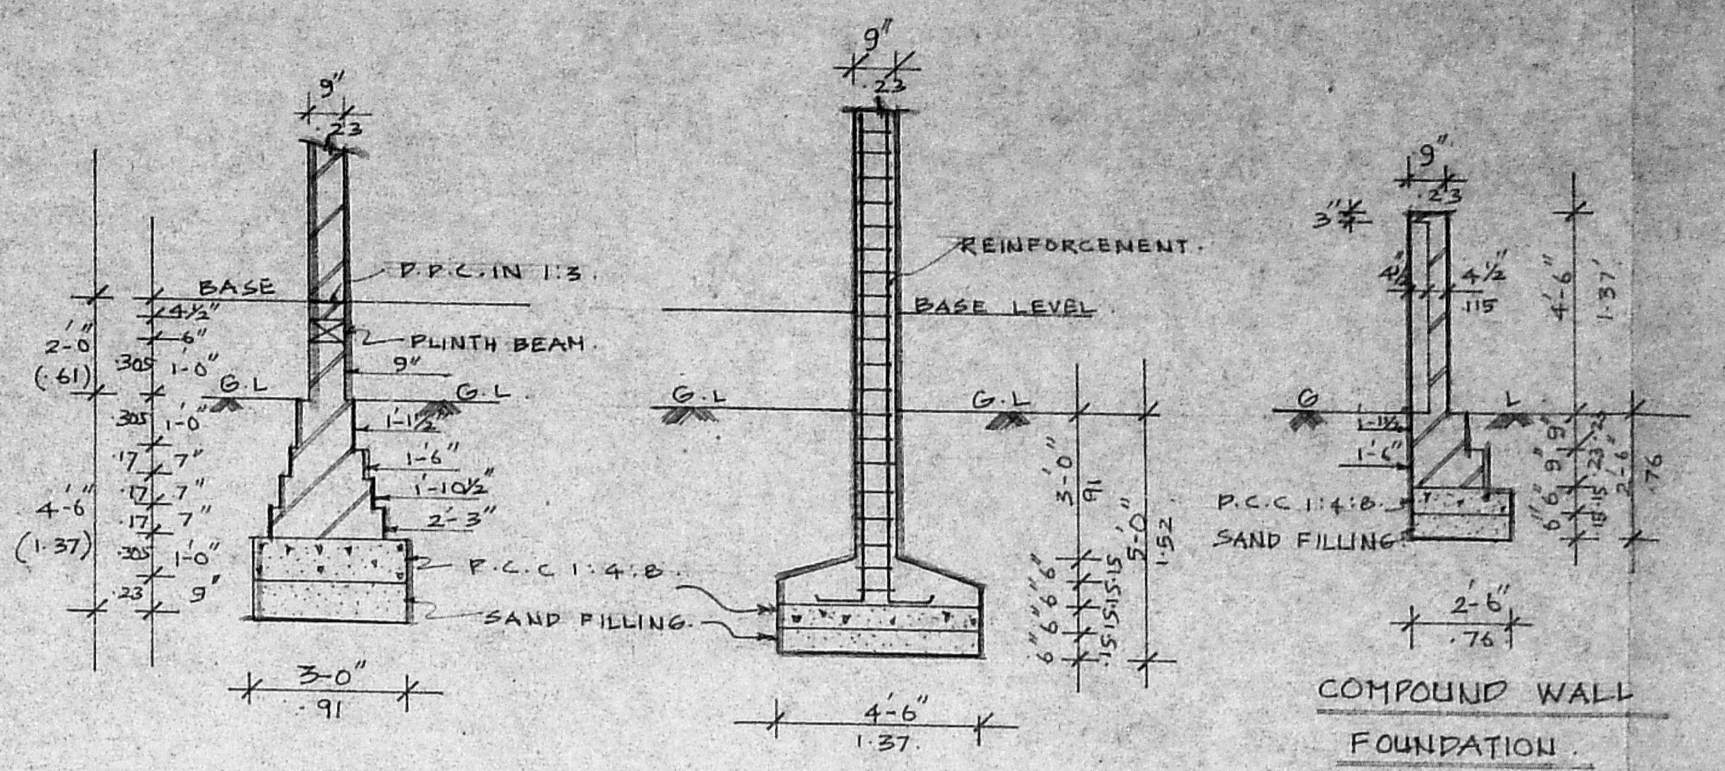



WALL FOUNDATION. COLUMN FOUNDATION.

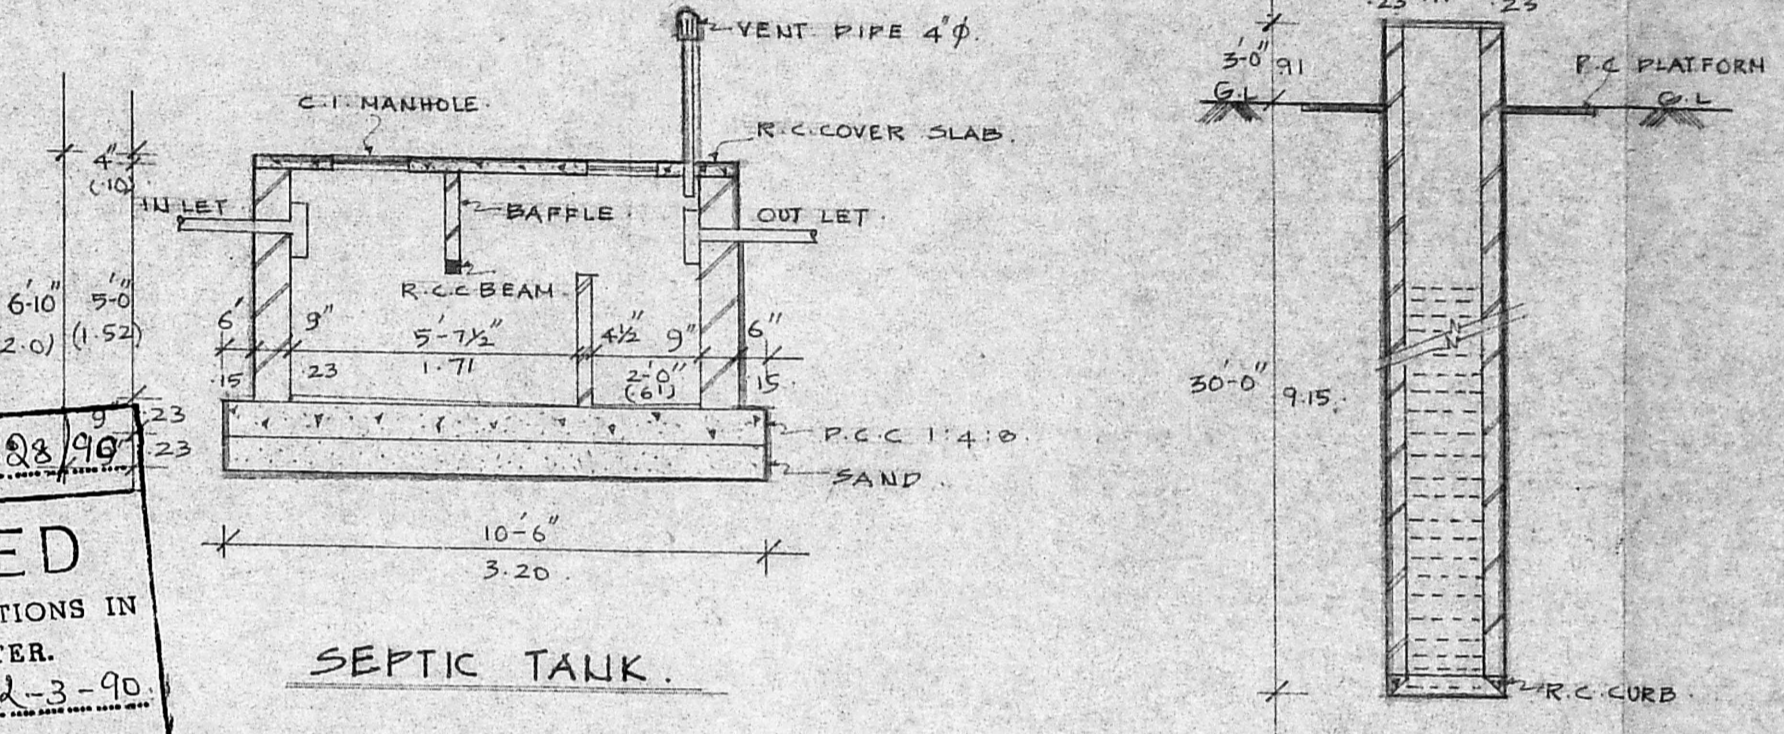


SEPTIC TANK.

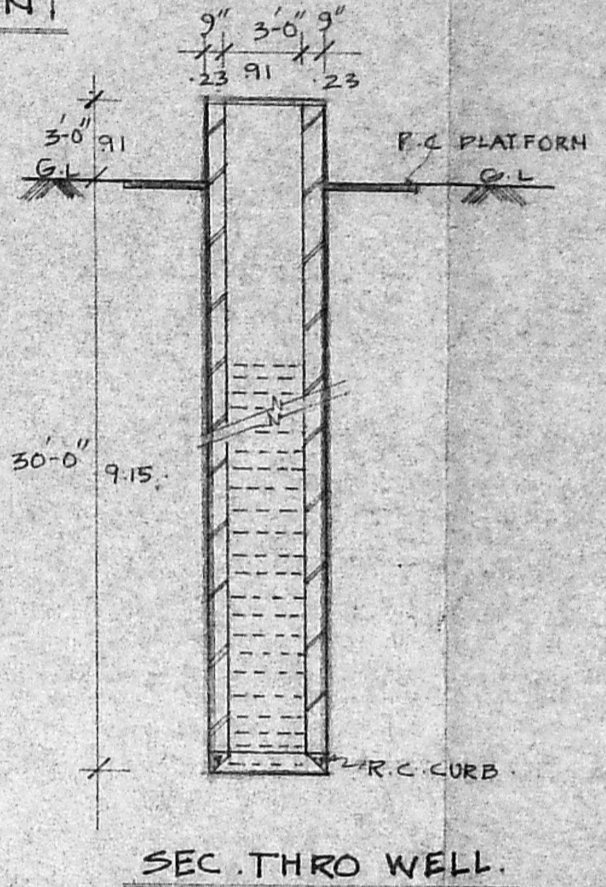


SEC. THRO WELL.

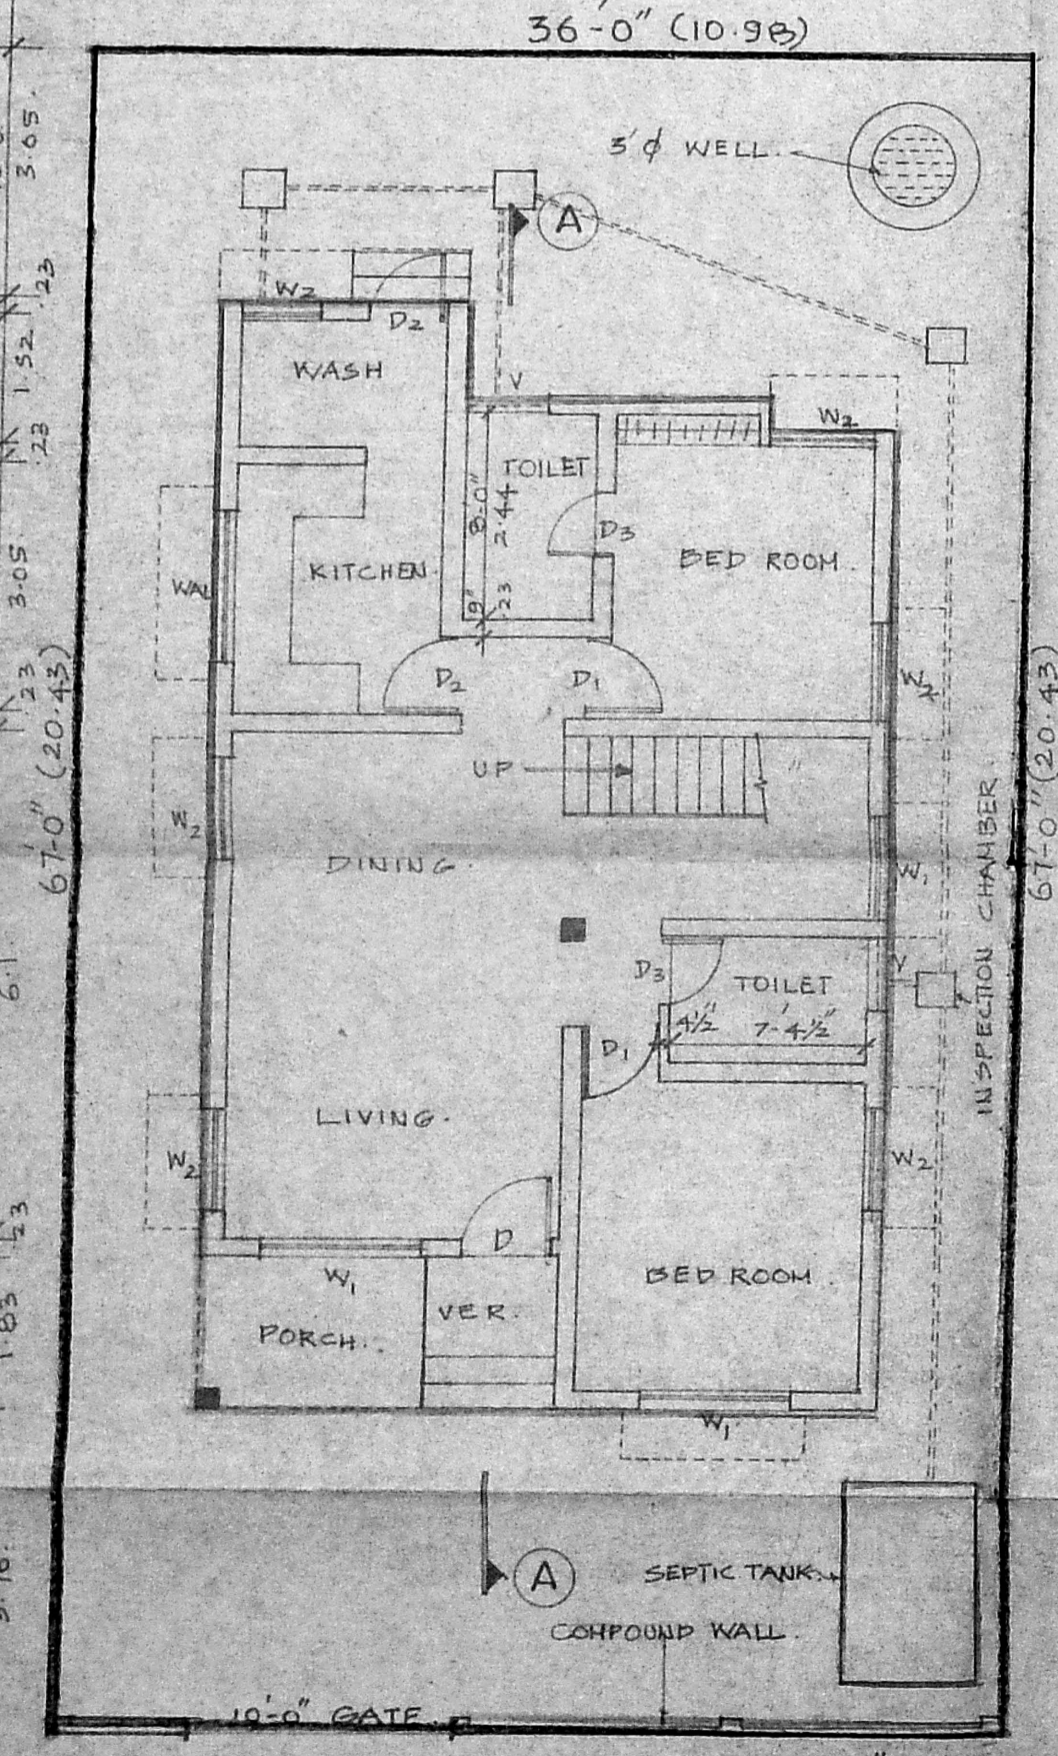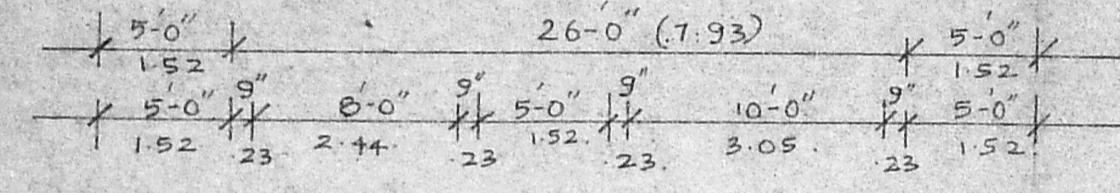

PLAN.

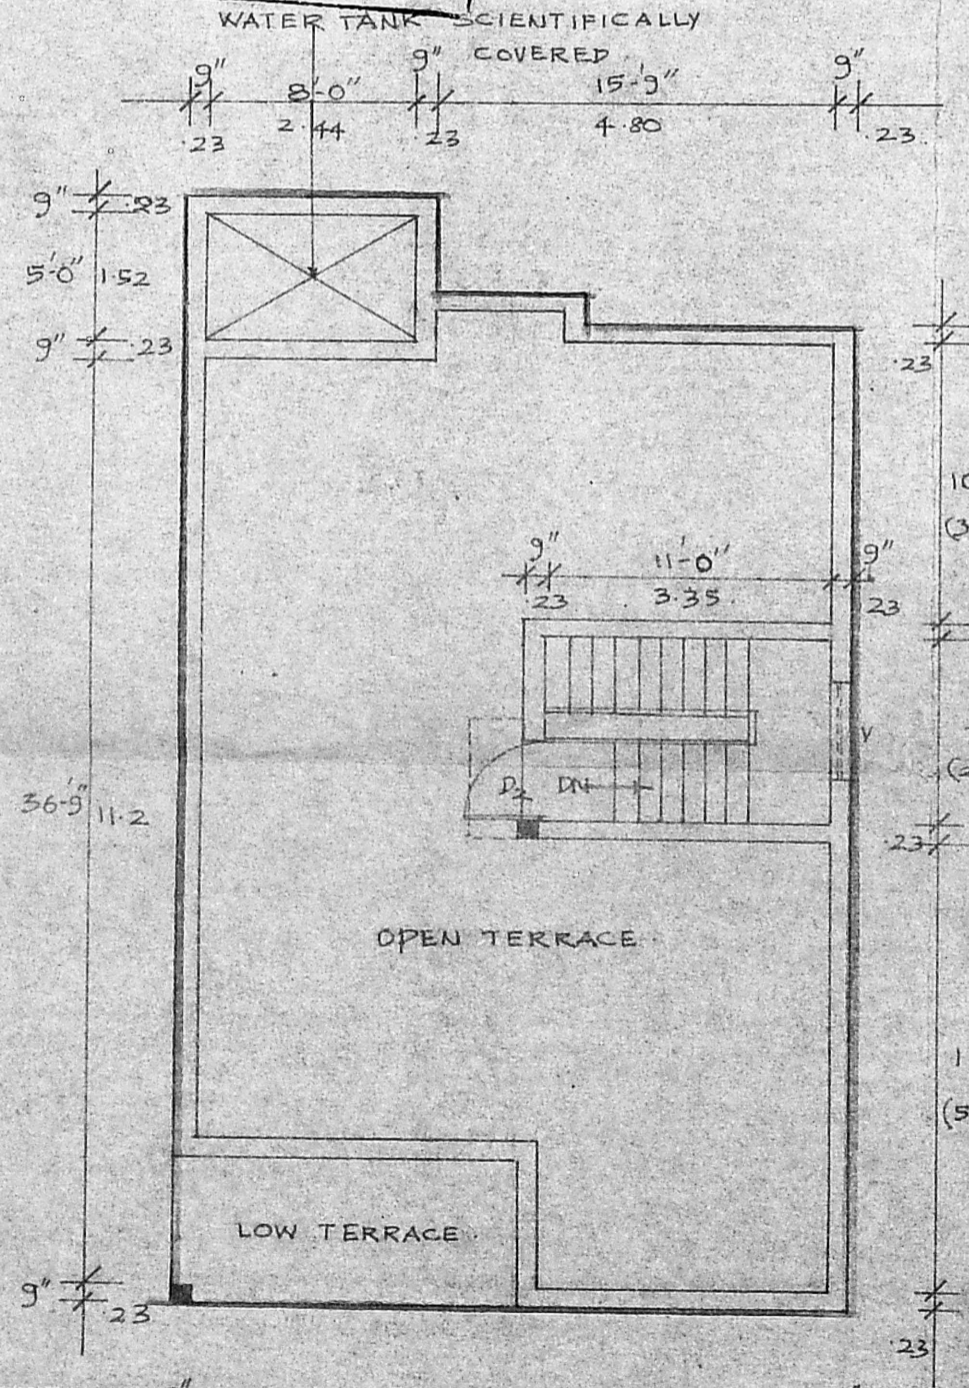

TERRACE PLAN.

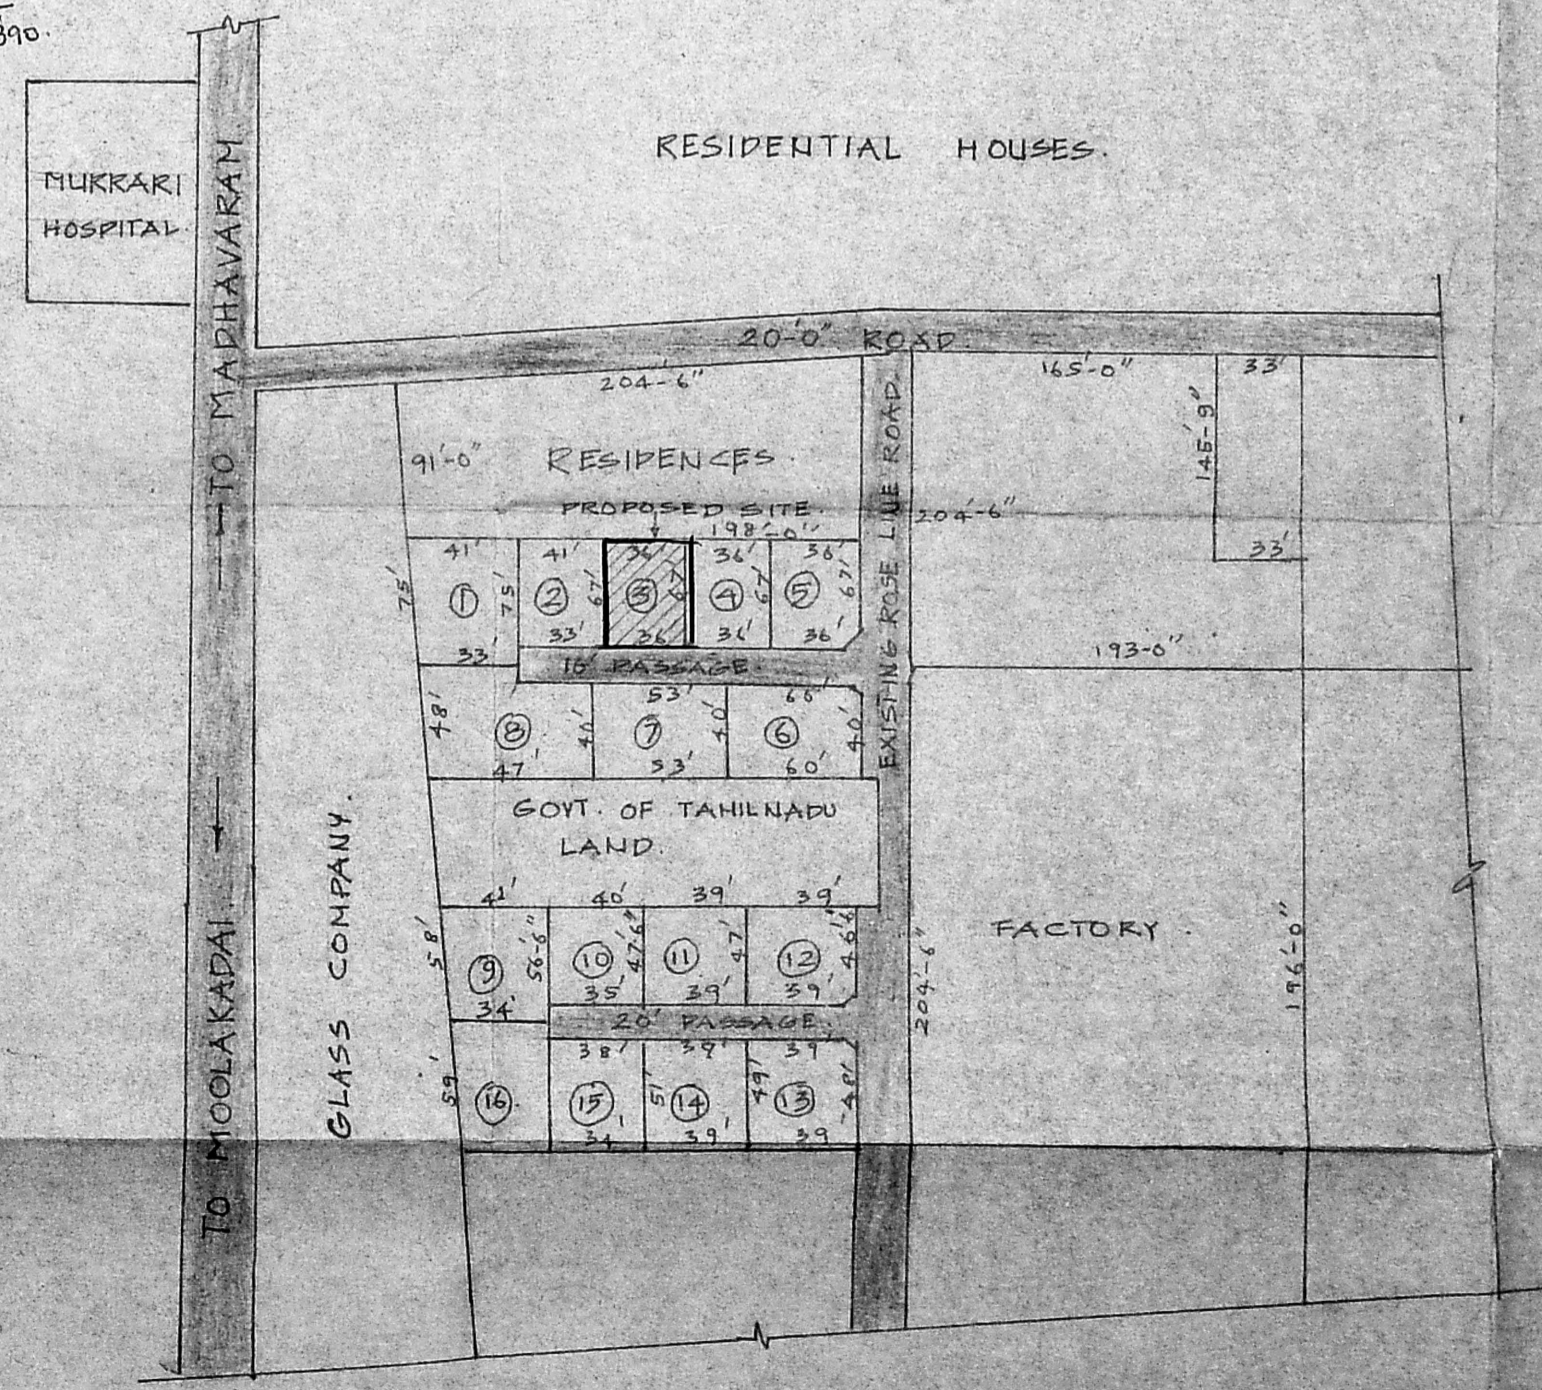

KEY PLAN.

NOT TO SCALE.

Planning Permit No. A/308/90
APPROVED
SUBJECT TO THE CONDITIONS IN
THIS OFFICE LETTER.
No. A/1902/90 Date 22-3-90
O/c C. R. Vimala
FOR MEMBER SECRETARY
MADRAS METROPOLITAN
DEVELOPMENT AUTHORITY
MADRAS - 600 003