
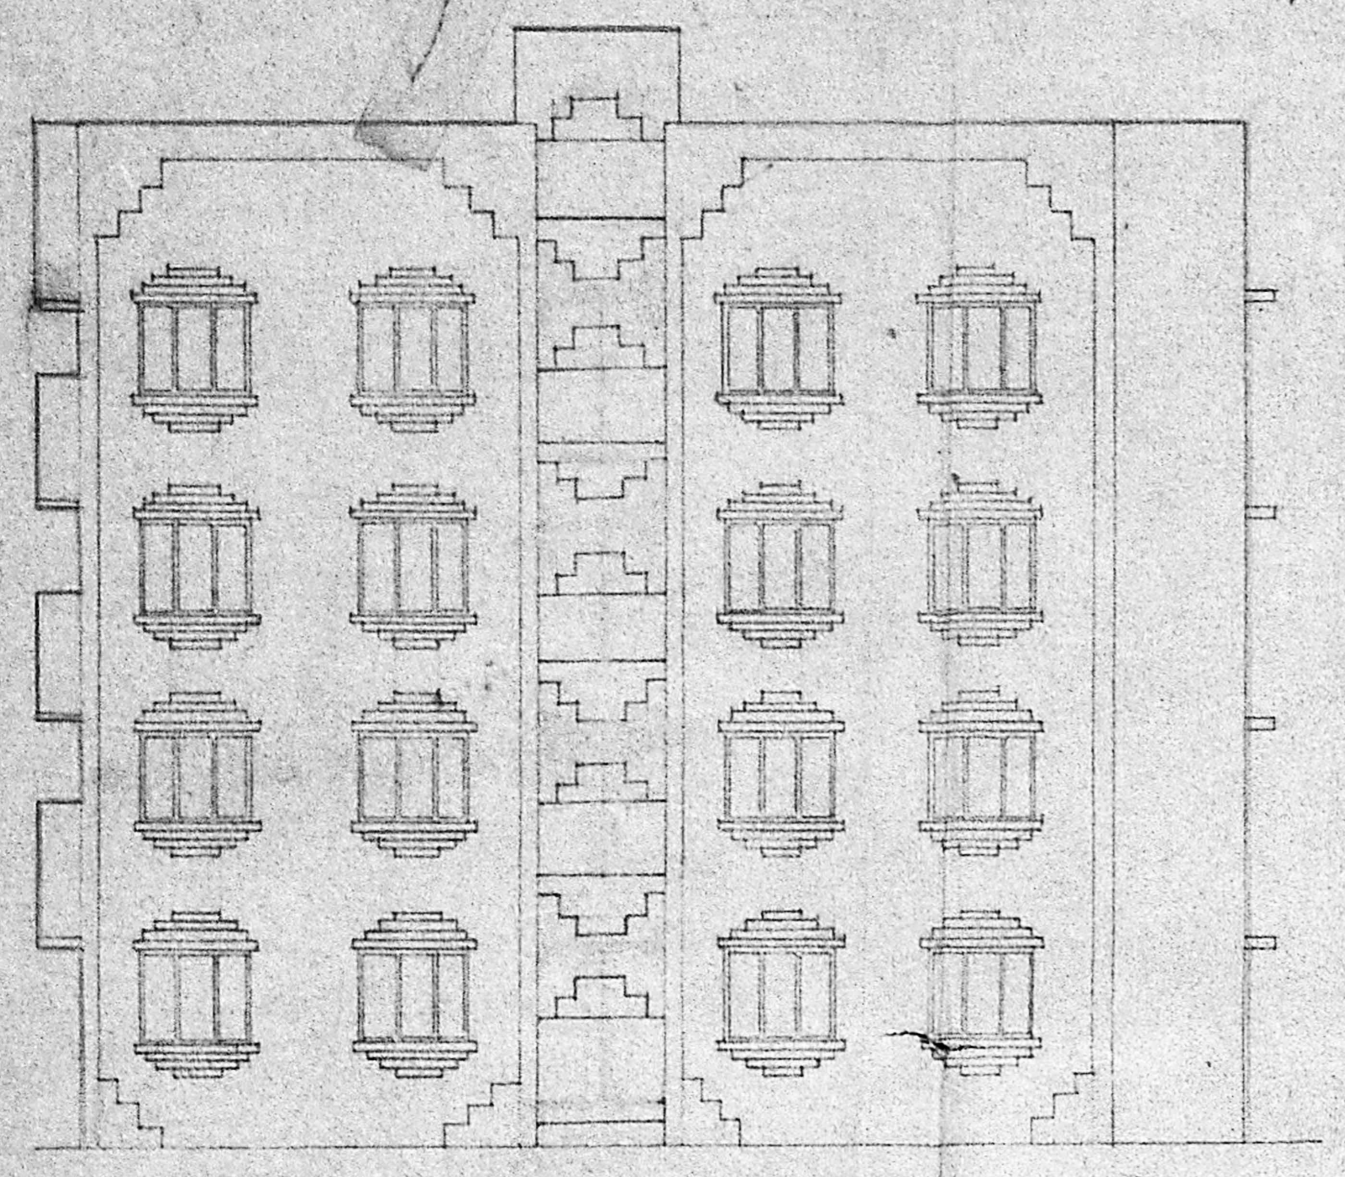
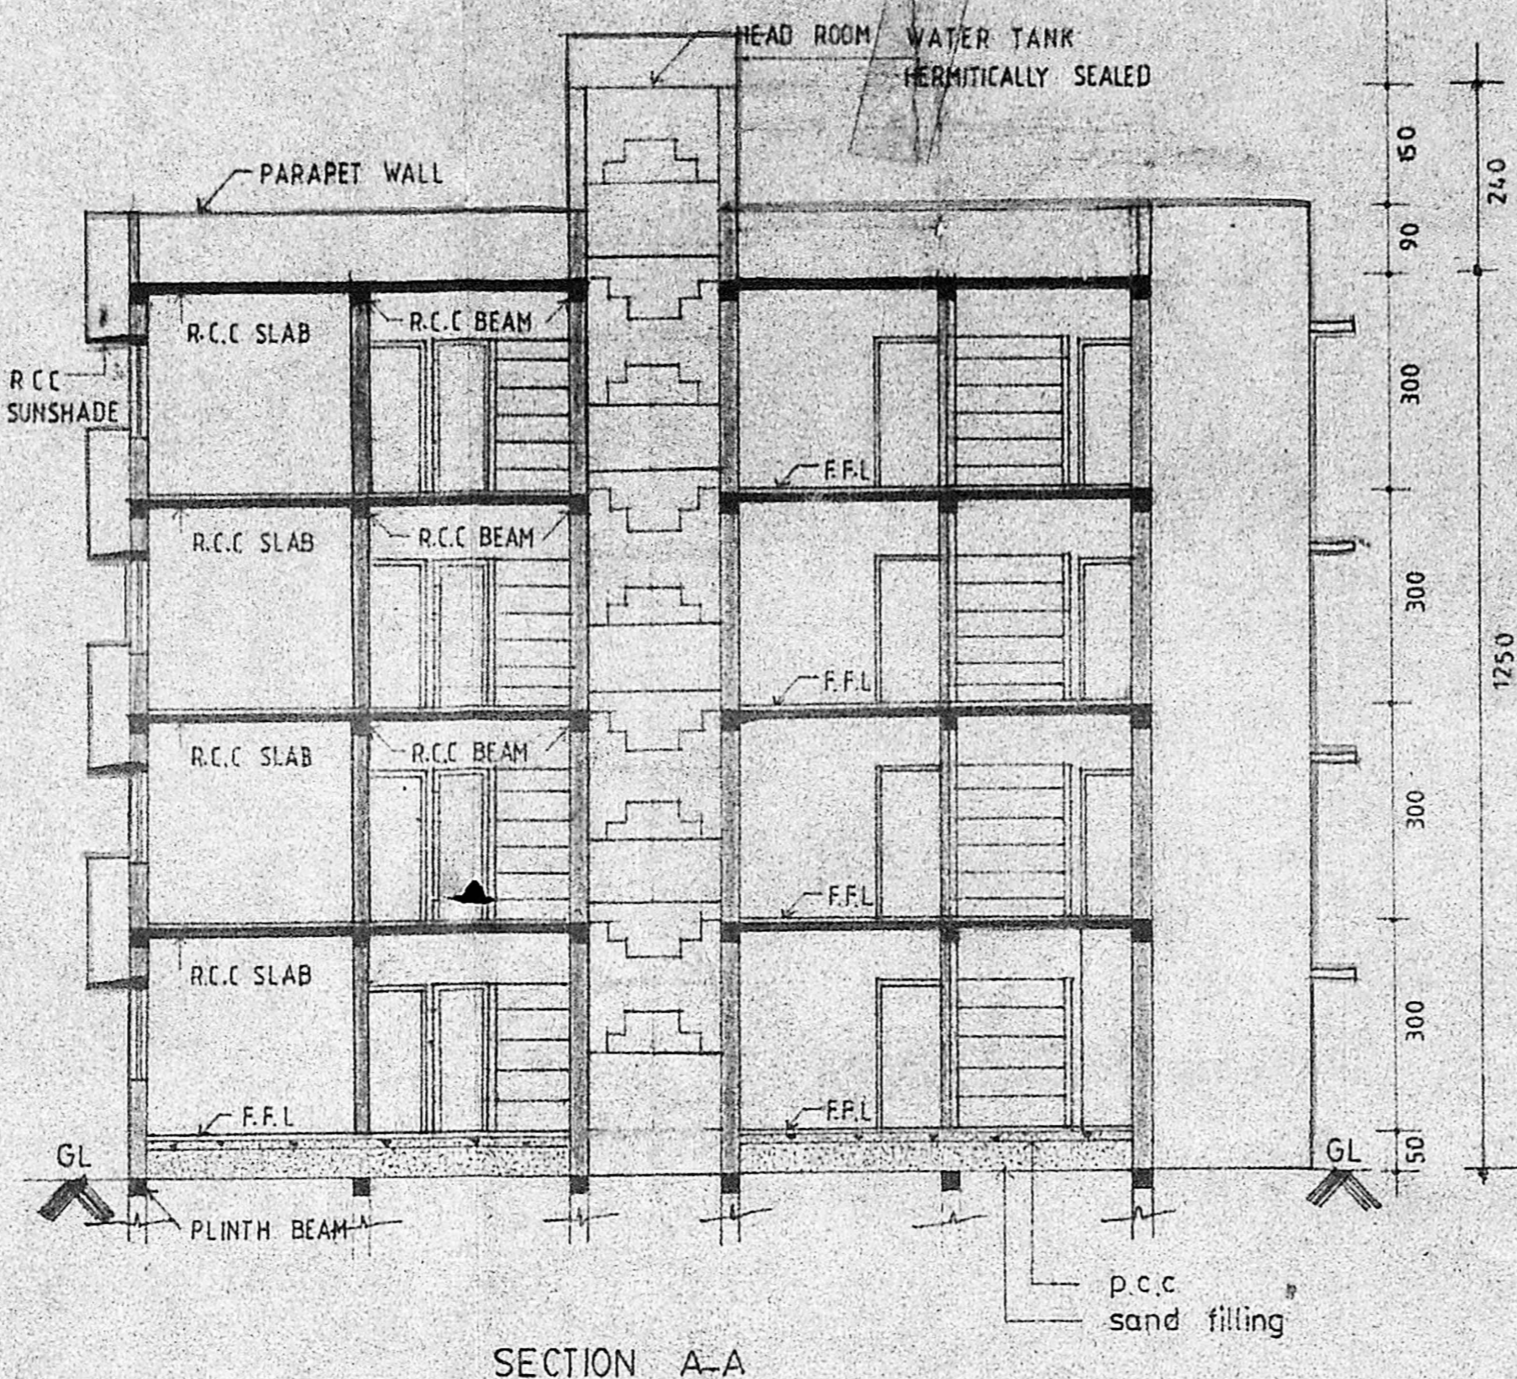
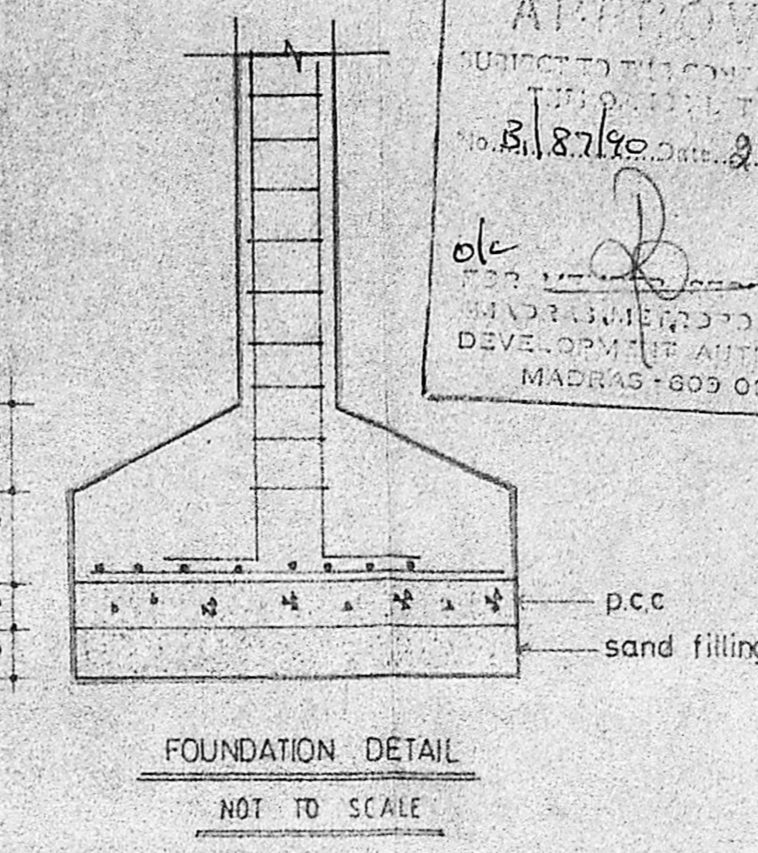


Planning Permit No. B. 10500
1.4.49/90
APPROVED
No. B. 87187 Date: 21-12-90
MADRAS 600 003

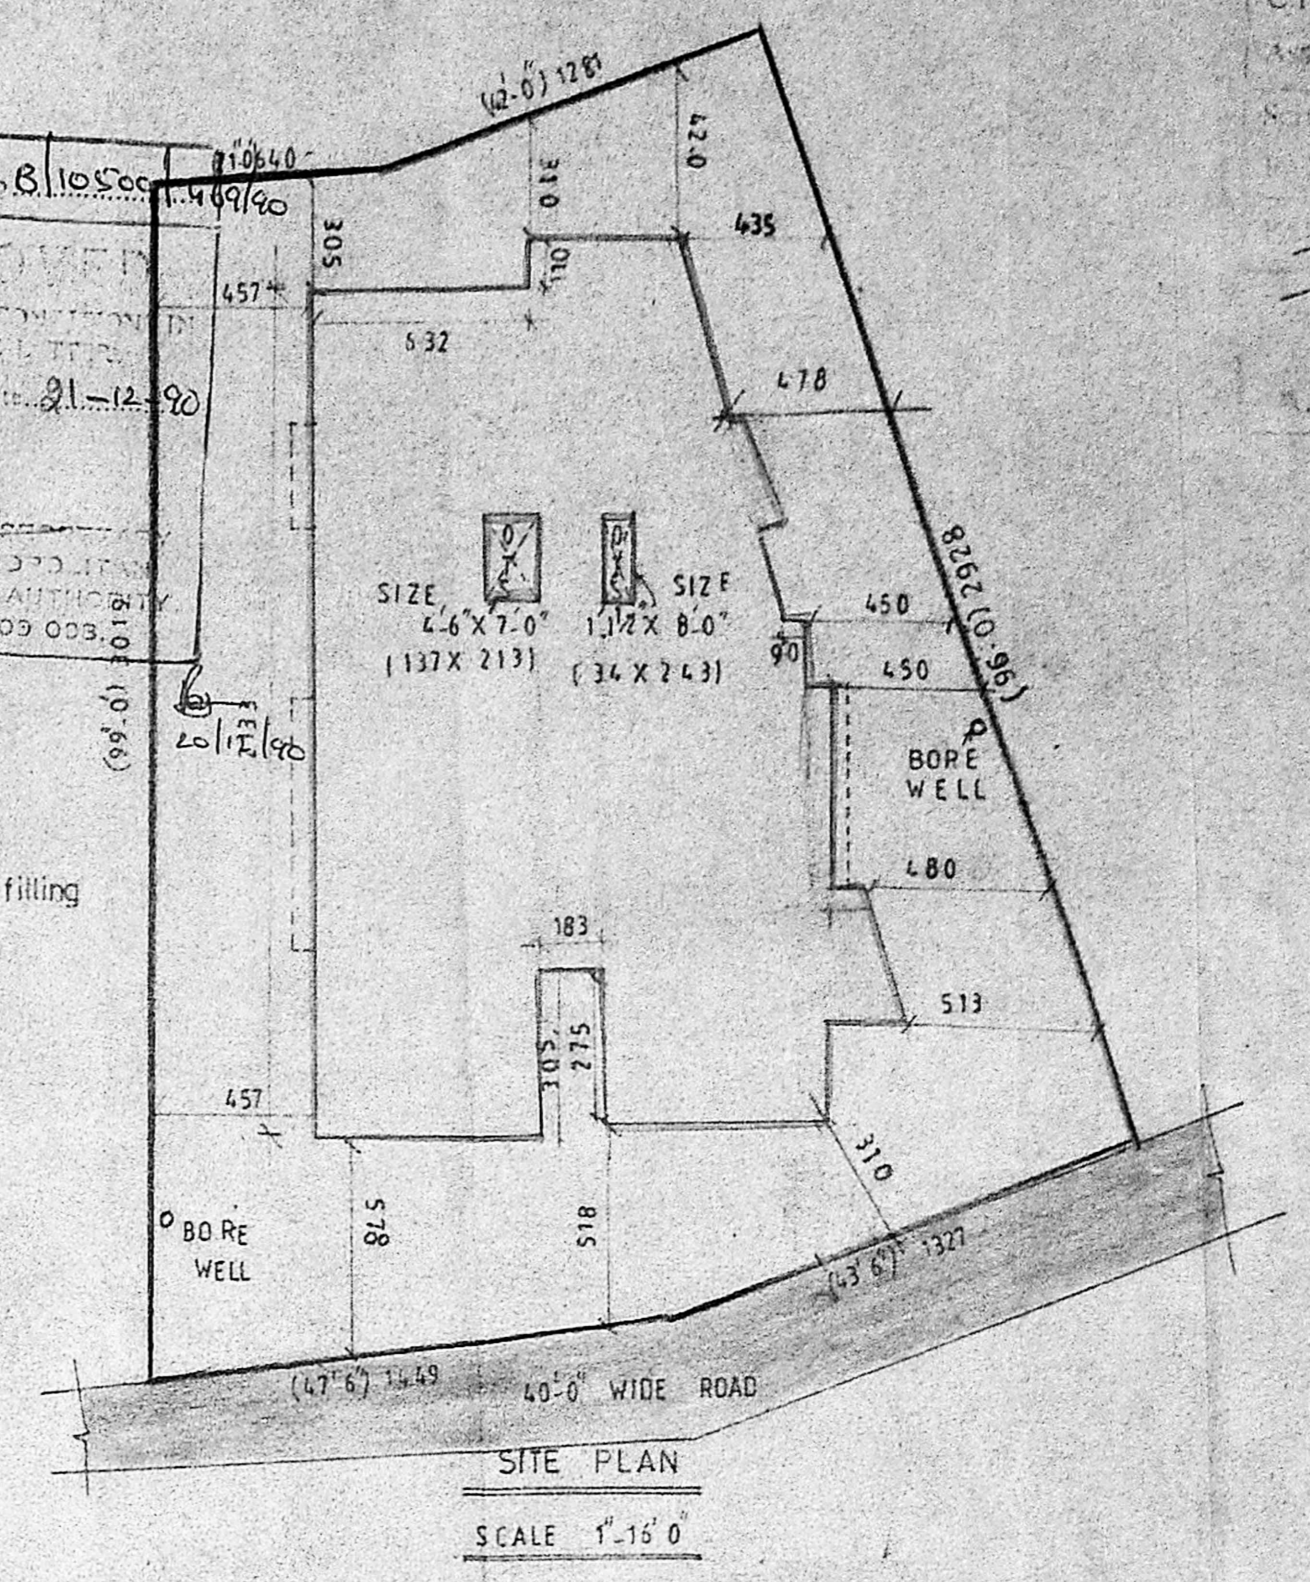

NO	DESCRIPTION	SIZE
D	DOOR	3-0" X 6-6"
D ₁	DOOR	2-6" X 6-6"
W	WINDOW	5-0" X 4-6"
W ₁	WINDOW	3-0" X 4-6"
V	VENTILATER	3-0" X 7-0"
V ₁	VENTILATER	2-0" X 7-0"
FW	F.WINDOW	5-0" X 6-0"

PLOT AREA	74.05
PLOT COVERAGE	42%
F.S.I	1.50
GROUND FLOOR AREA	2881
FIRST FLOOR AREA	3088
SECOND FLOOR AREA	3088
THIRD FLOOR AREA	1088
TOTAL BUILDING AREA	11053

REFERENCE
PROPOSED ROAD BOUNDARY

SPECIFICATION AS PER N.B.C
SCALE 1"=8'-0", 1:100

ALL DIMENSION IN METRIC.

PROPOSED APARTMENT AT
31. OUTER CIRCULAR ROAD,
UNITED INDIA COLONY,
KODAMBAKKAM. MADRAS. 24.
T.S. NO 31, BLOCK. NO. 40.

OWNER M. K. Kollanathan

ARCHITECTS
suren associates

M.M. SURENDRAN, MARCH (I) IN T.P.E. I.I.T. BOMBAY
57, SOUTH USMAN ROAD,
T. NAGAR, MADRAS 600 017.

