




ELEVATION

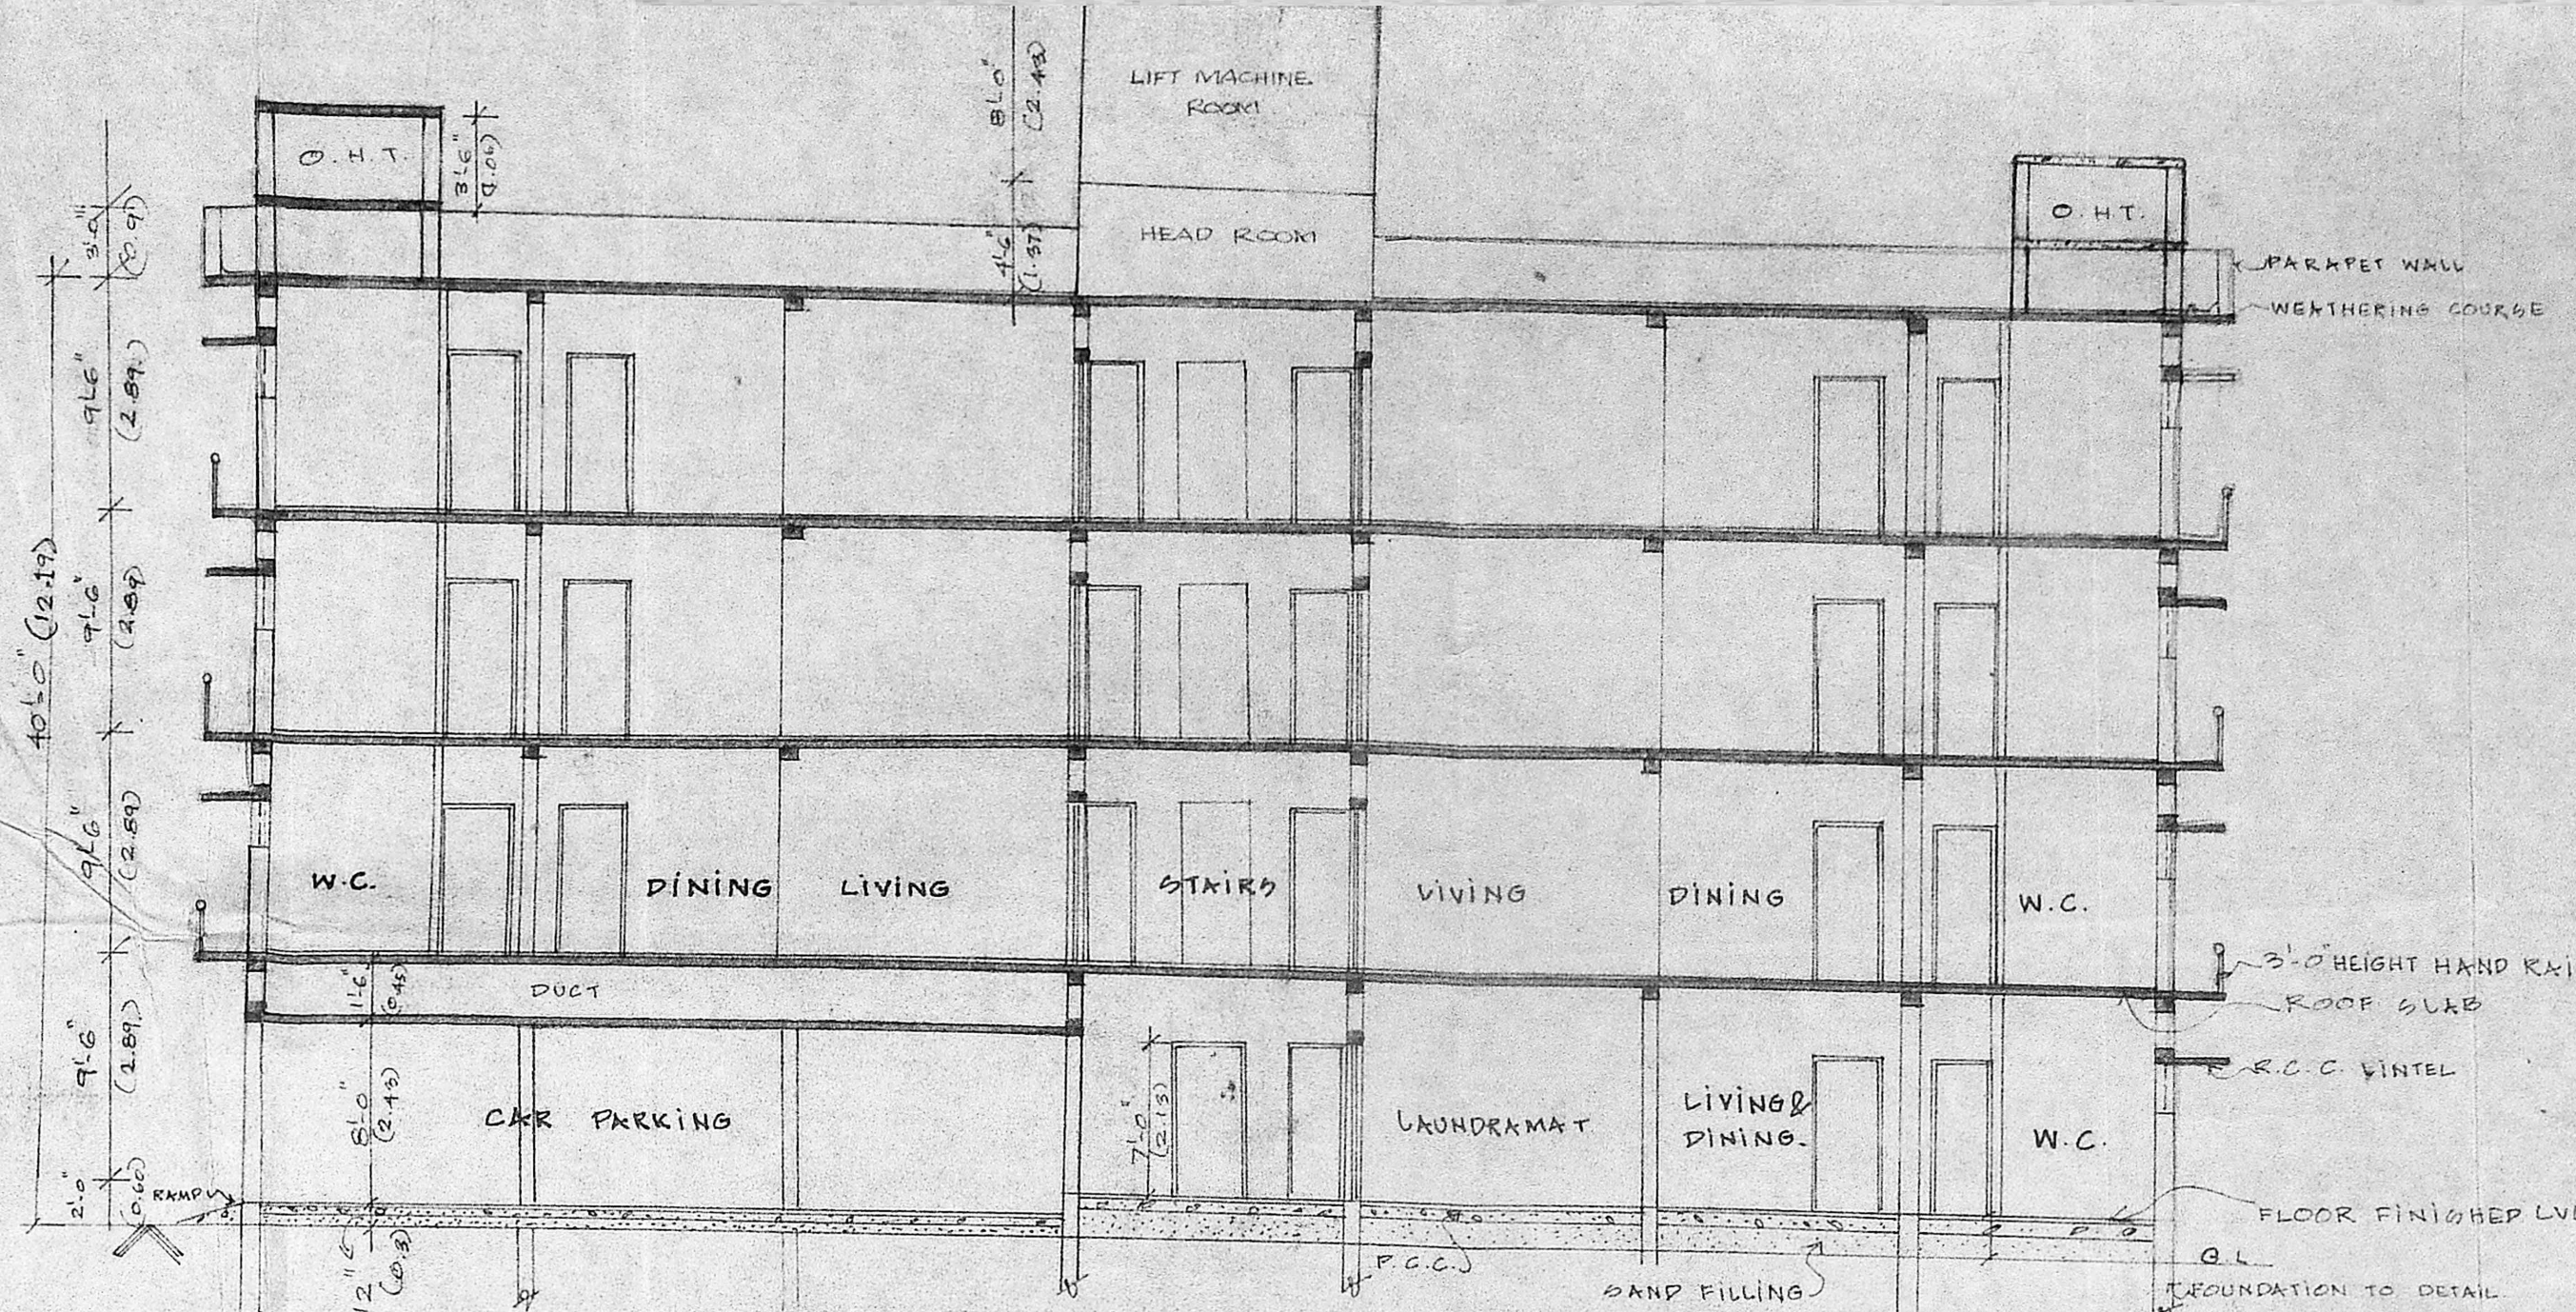

SECTION A-A

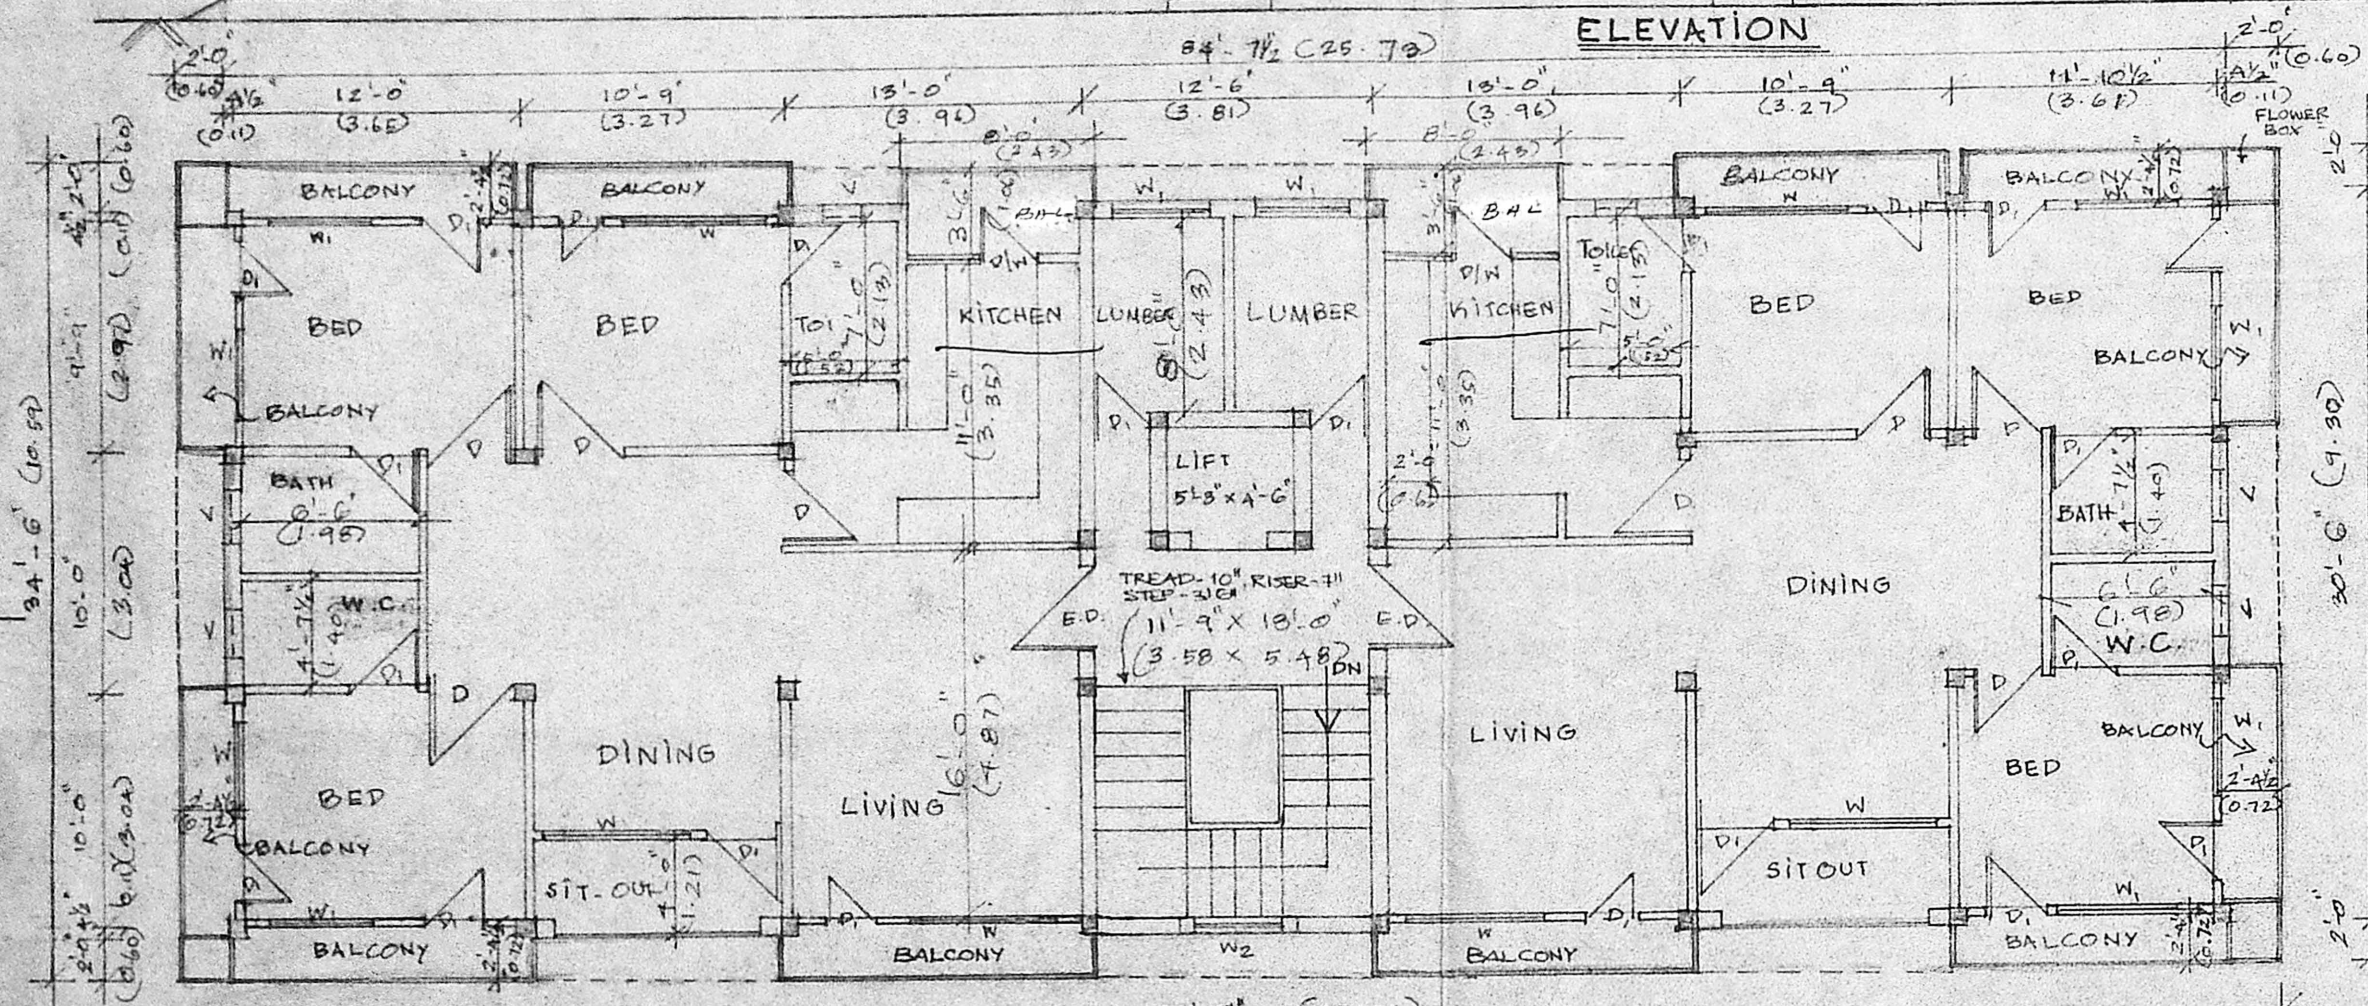


TYPICAL FLOOR PLAN... [FIRST, SECOND, THIRD]

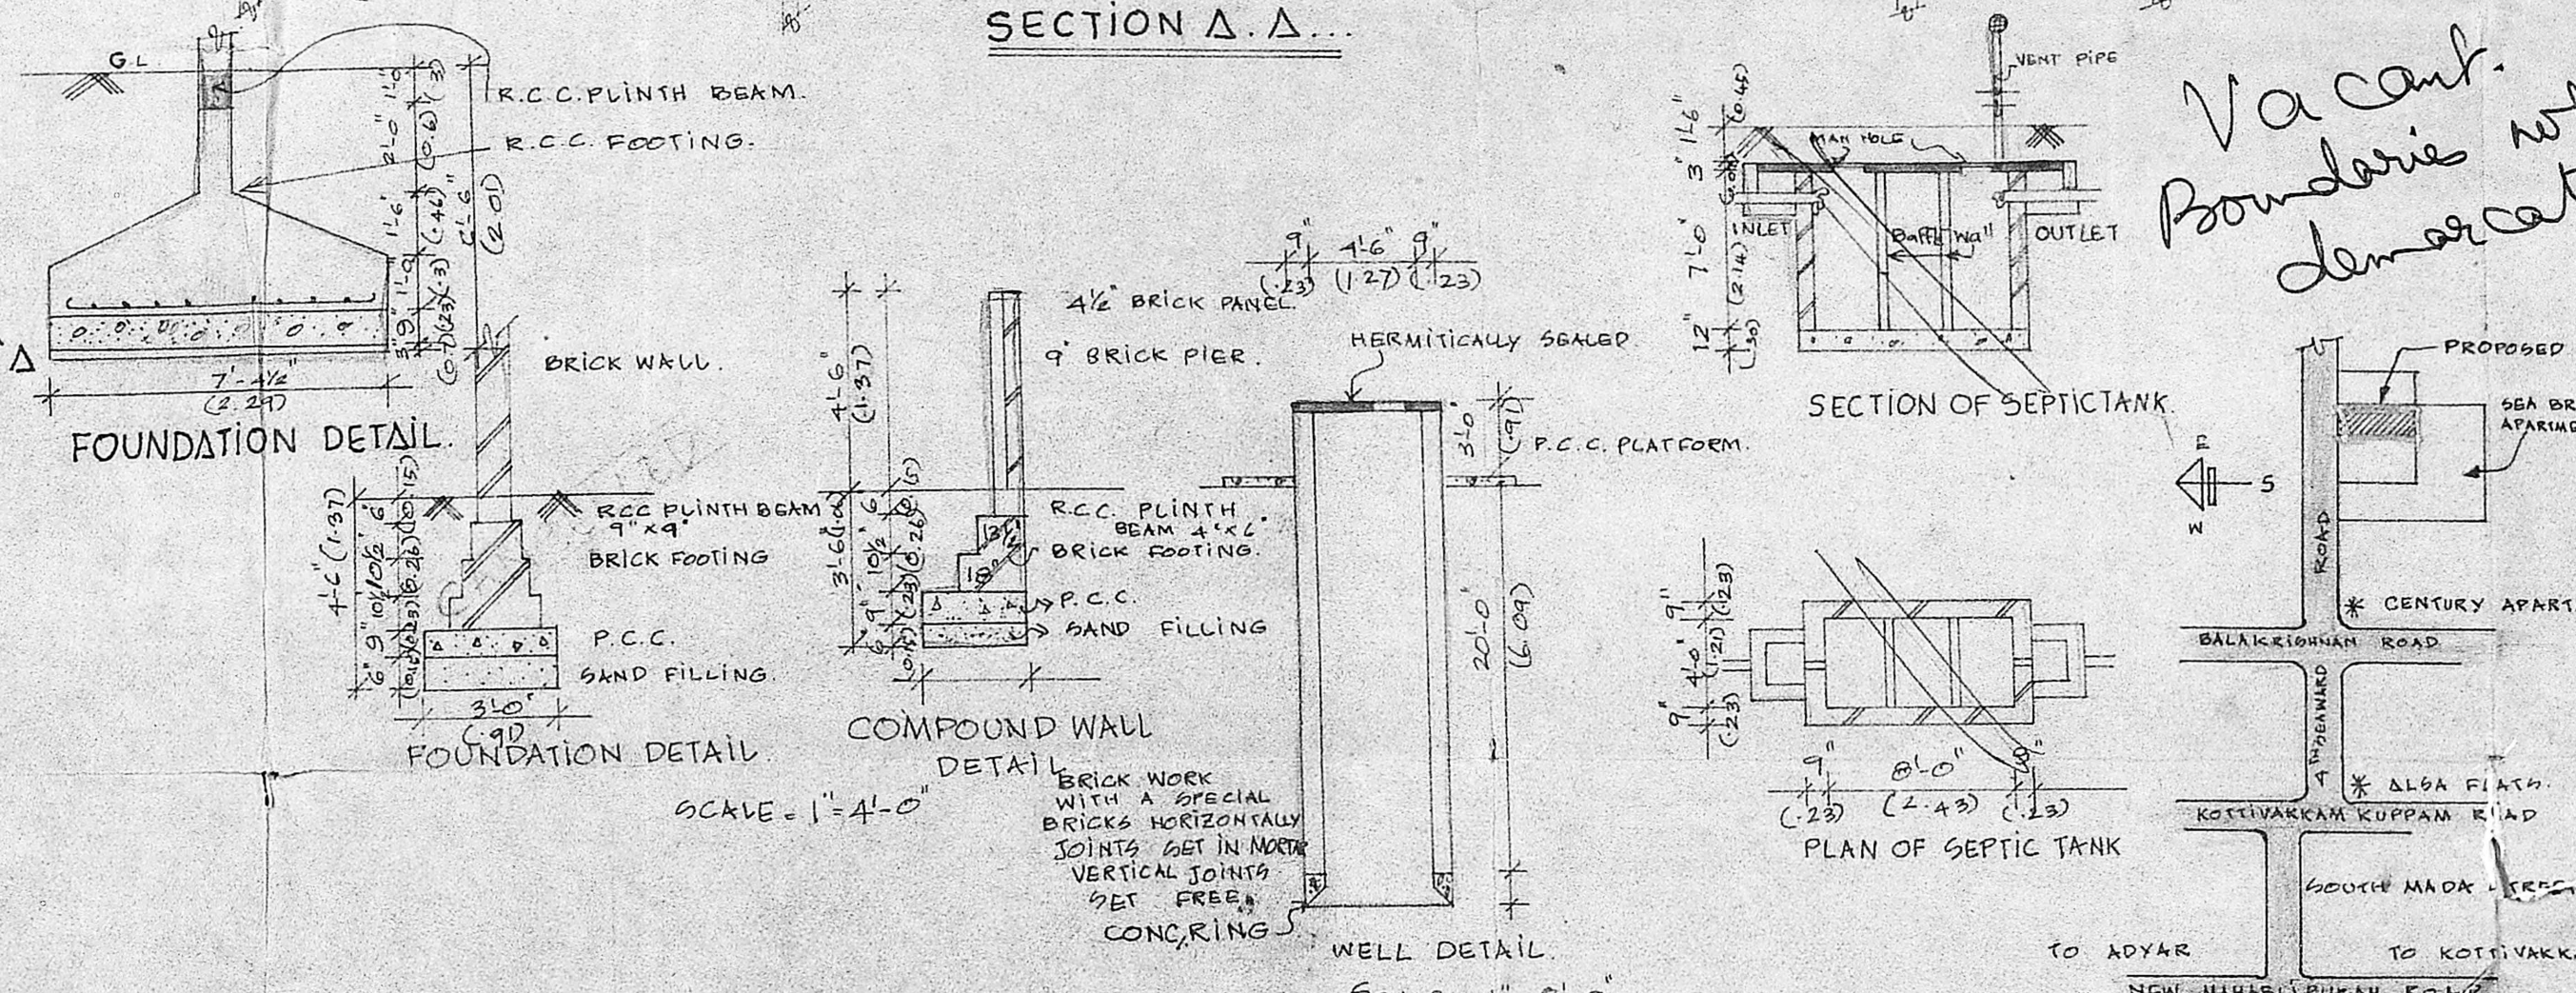


FOUNDATION DETAIL

COMPOUND WALL DETAIL

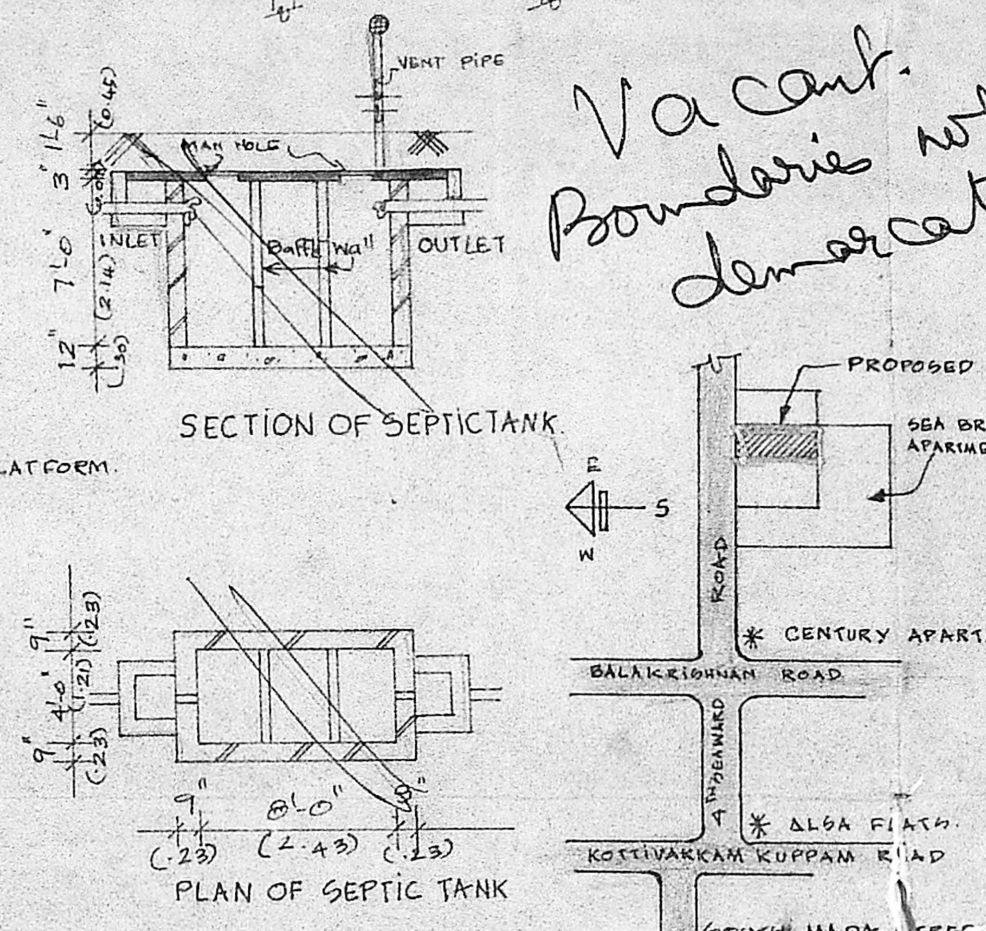


SECTION OF SEPTICTANK


PLAN OF SEPTICTANK

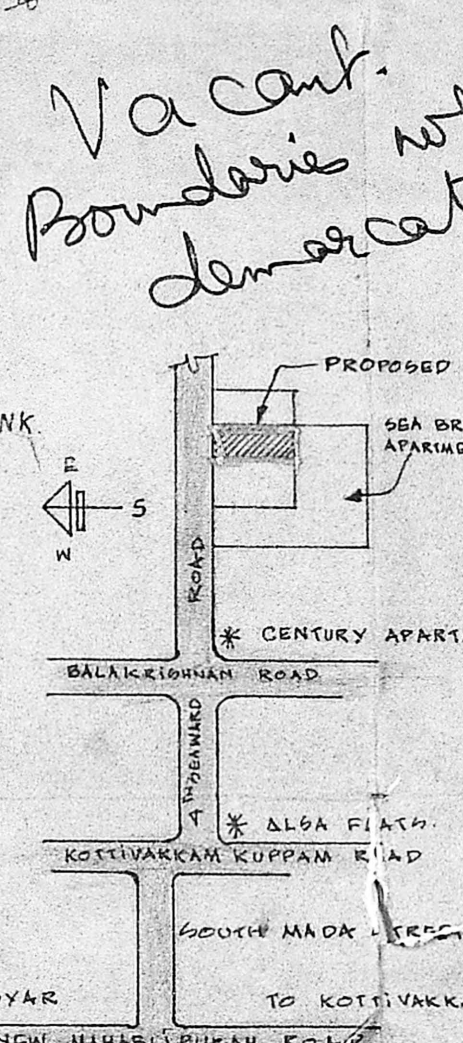

SITE LOCATION PLAN

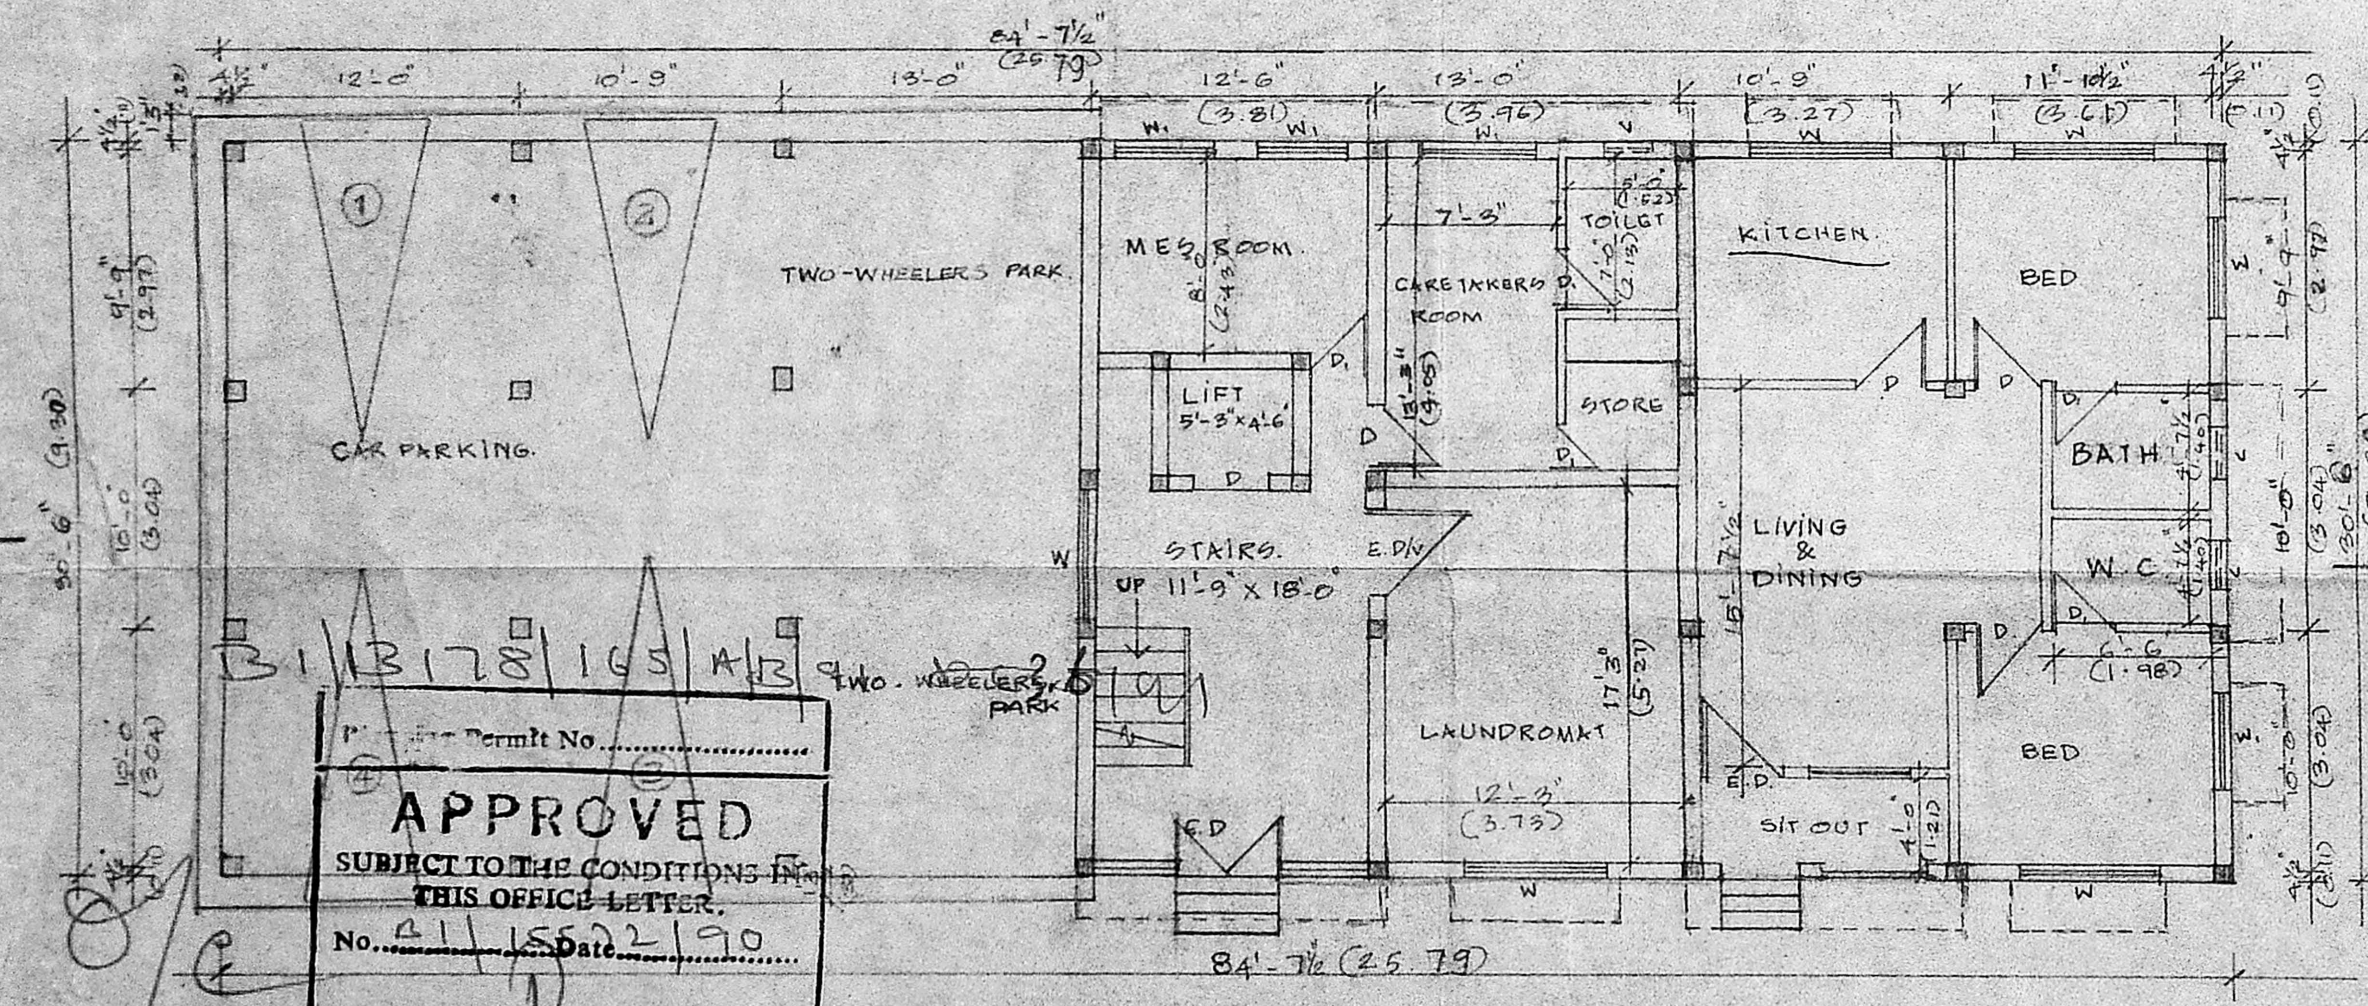

GROUND FLOOR PLAN...

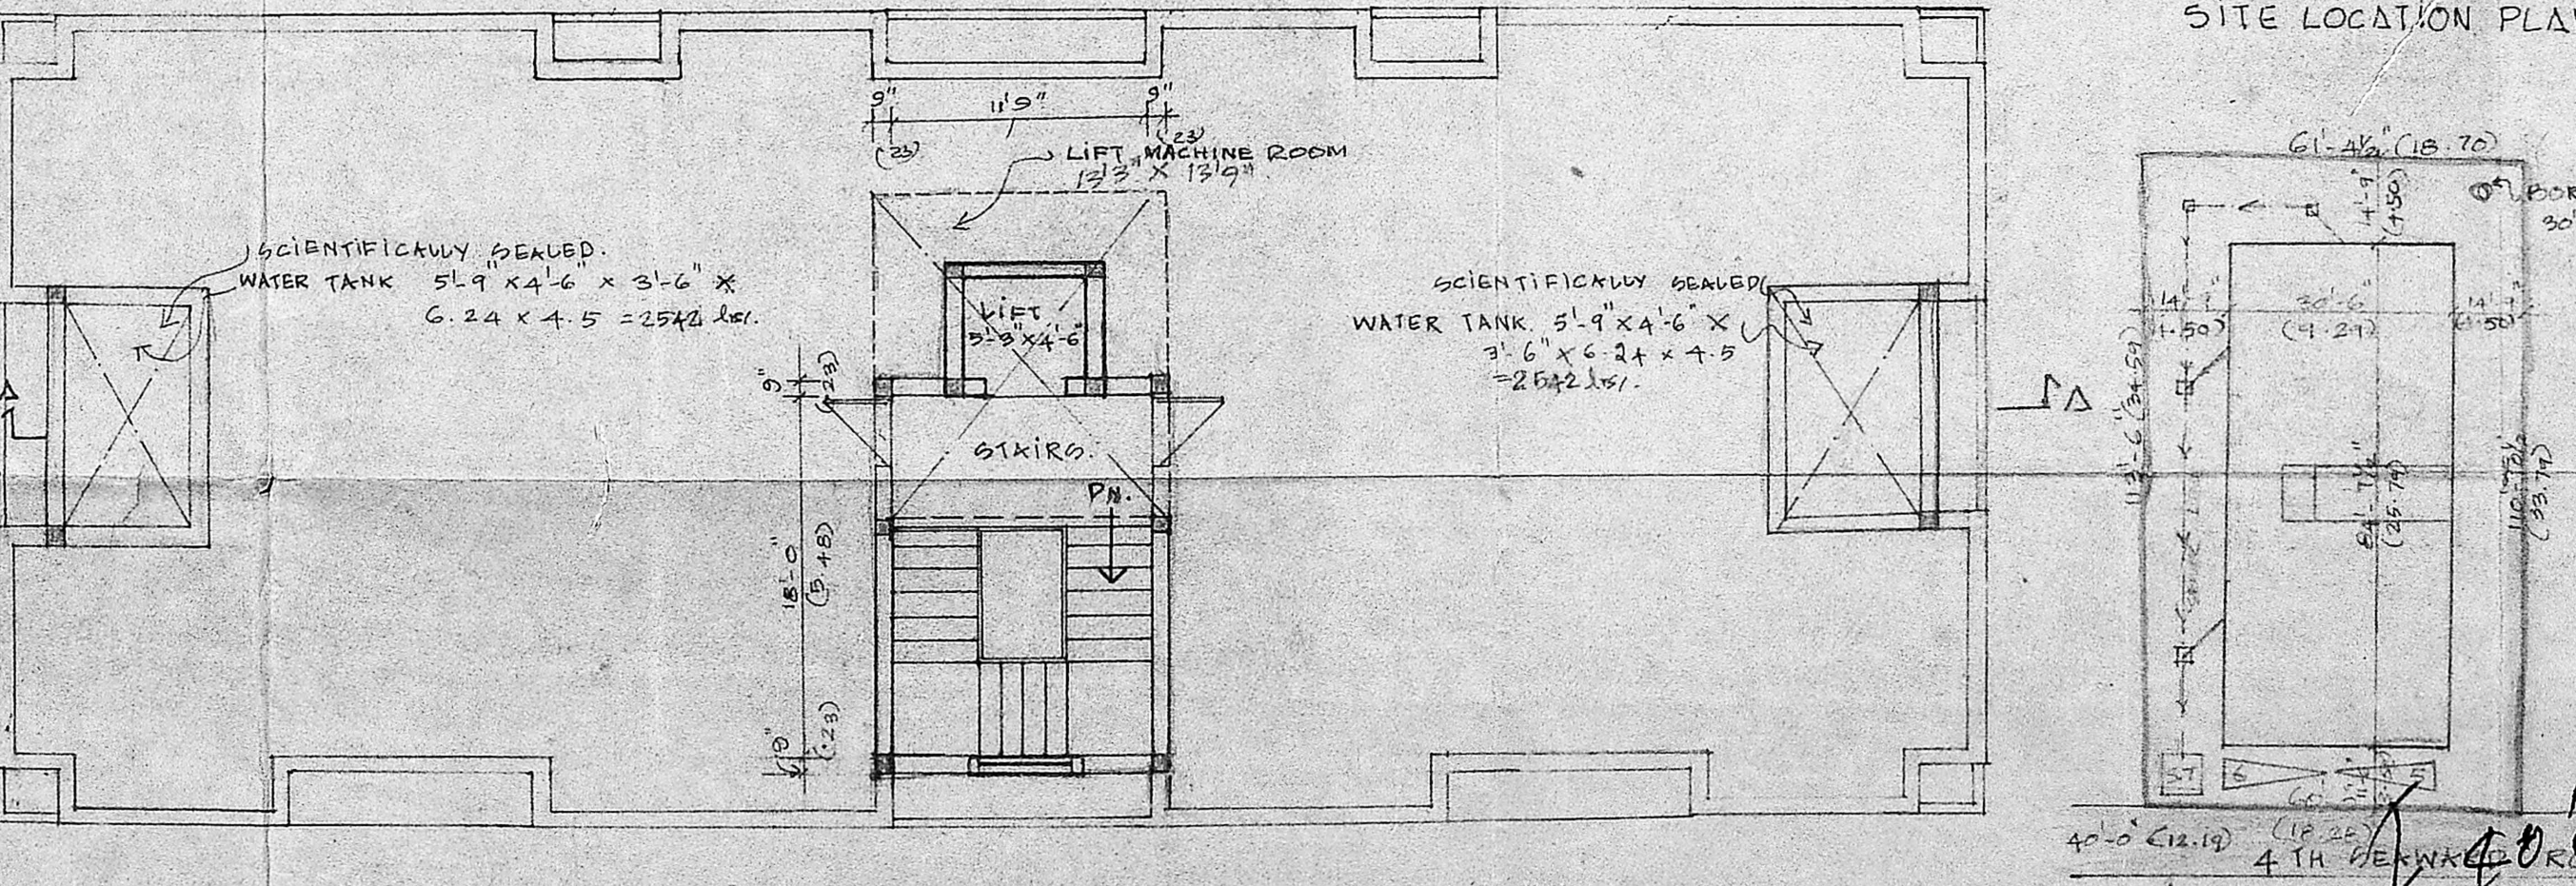

TERRACE FLOOR PLAN...

E.D.	ENTRANCE DOOR	3'-6" X 7'-0"
D	DOOR	3'-0" X 7'-0"
D/W	DOOR CUM WINDOW	3'-0" X 7'-0"
D	DOOR	2'-6" X 7'-0"
W	WINDOW	6'-0" X 4'-6"
W1	WINDOW	4'-0" X 4'-6"
W2	WINDOW	3'-6" X 4'-6"
B/W	BAY WINDOW	10'-0" X 2'-6"
B/W2	BAY WINDOW	8'-0" X 4'-6"
V	VENTILATOR	2'-0" X 2'-0"
D	GLAZED DOOR	2'-6" X 7'-0"

MMDA [B]/PP No.	
C.No. 211/SS.7.2/90	
ASST. OWNER (S)	
PART I	
PART II	
3113190 (C.K. BHARATHI)	
AREA STATEMENT	34 M.
PLOT AREA	6800 2072.6
GROUND FLOOR AREA	712.99 217.30
TYPICAL FLOOR	D.F.
2897.06 X 3	8692.18 807.56
GROUND FLOOR	NON P.S.
COVERED CAR & AMENITIES	1016.94 101.98
	433.31 46.38

PROPOSED 7/9 ROAD

PLOT BOUNDARY

SEWER LINE

Vacant. Boundaries not demarcated.

PROPOSED SITE

SEA BROOK APARTMENTS

* CENTURY APARTMENTS

* ALFA FLATS

KOTTIVAKKAM KUPPAM ROAD

TO ADYAR

TO KOTTIVAKKAM

NEW MAHABALIPURAM ROAD

JOB TITLE -

PROPOSED APARTMENTS AT

PLOT - 3, S. NO 210/5 (P.T)

AS PER PATTAH - 210/77

4TH SEAWARD ROAD, VALMIKI

NAGAR, THIRUVANMIYUR

VILLAGE DIV - 150.

APPROVED

SUBJECT TO THE CONDITIONS IN THIS OFFICE LETTER.

No. 211/SS.7.2/90

FOR MEMBER SECRETARY

MADRAS METROPOLITAN

DEVELOPMENT AUTHORITY

MADRAS - 600 008.

LICENSED SURVEYOR

K. VENUGOPAL

A.E.B. (Rtd)

CONSULTING CIVIL ENGINEER


LICENSE SURVEYOR CLASS I

CORPORATION OF MADRAS

3, NEELAKANDAN STREET

MUNGIYAKKAM LAKSHMI


MADRAS-600 034

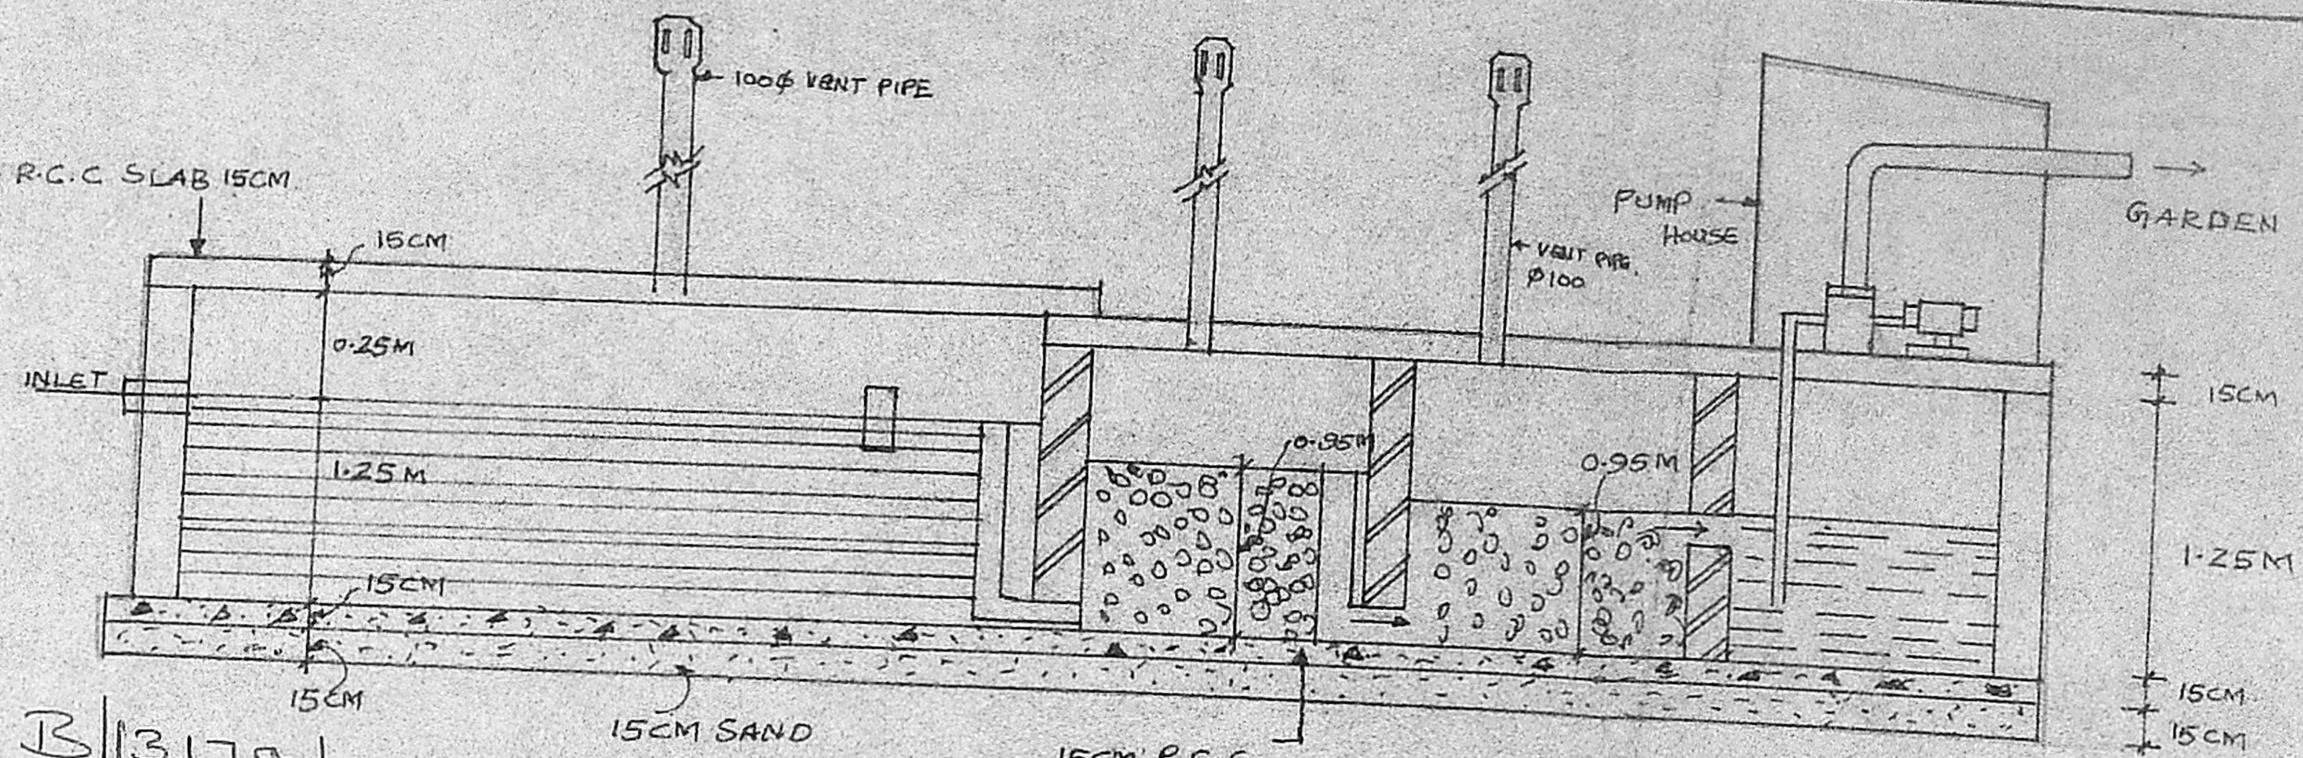

B/3178/165/B/B/91 SECTION AT AA
 15cm P.C.C. 1:4:8
 15cm SAND

Planning Permit No.
APPROVED
 SUBJECT TO THE CONDITIONS IN THIS OFFICE LETTER.
 No. B.1/155 Date 12/90
 SEPTIC TANK
 FOR MEMBER SECRETARY
 MADRAS METROPOLITAN
 DEVELOPMENT AUTHORITY
 MADRAS - 600 008.

DC-3.5/91

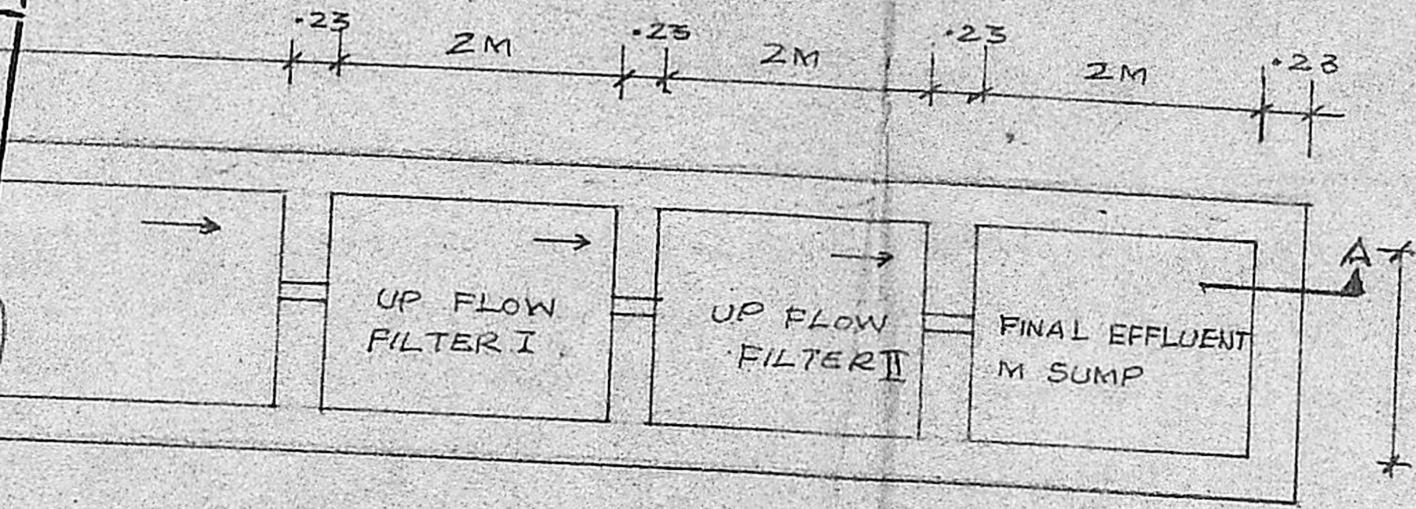

PLAN OF SEPTIC TANK.

CS
 29/5/91

K. Venugopal

SEPTIC TANK DETAIL AT PLOT NO:-2PART, S. NO. 190/7PART,
 BALAKRISHNA IYER ROAD VALMIKI NAGAR
 MADRAS - 41.

LICENCED SURVEYOR
K. VENUGOPAL
 AEE (Rtd)
 CONSULTING CIVIL ENGINEER
 LICENSE SURVEYOR CLASS I
 CORPORATION OF MADRAS
 3. NEELAKANDAN STREET
 NUNGAMBAKKAM (LAKE AREA)
 MADRAS-600 034

320