


Planning Permit No. B.13022.26/91  
 A  
 SUBJECT TO THE CONDITIONS IN  
 THIS PERMIT  
 No. B.13022.26/91  
 FOR MEMBER SECRETARY  
 MADRAS METROPOLITAN  
 DEVELOPMENT AUTHORITY  
 MADRAS - 600 009.


CODE	SIZE	DESCRIPTION
FD	2.40 X 2.18	COUNTRY WOOD FRAMED FRENCH DOOR
D1	1.00 X 2.18	TEAK WOOD FRAMED FLUSH DOOR
D2	0.91 X 2.18	COUNTRY WOOD FRAMED FLUSH DOOR
D3	0.76 X 2.18	COUNTRY WOOD FRAMED FLUSH DOOR
W2	1.77 X 1.93	STEEL GLAZED WINDOW
W3	1.77 X 1.37	STEEL GLAZED WINDOW
W4	1.77 X 0.87	STEEL GLAZED WINDOW
W7	1.17 X 1.37	STEEL GLAZED WINDOW
V1	0.91 X 0.60	STEEL GLAZED VENTILATOR (louvered) D.P.
V2	0.91 X 0.60	STEEL GLAZED VENTILATOR R.C.C. JALLI

SL.NO	DESCRIPTION
1.	P.C.C. 1:4:8 IN FOUNDATION
2.	SAND FILLING IN FOUNDATION
3.	BRICK WORK IN C.M. 1:5
4.	R.C.C. WORK FOR SLABS, LINTELS & BEAMS Etc.
5.	PLASTERING IN C.M. 1:6 EXTERNAL & 1:4 INTERNAL
6.	MOSAIC TILED FLOORING
7.	WEATHERING COURSE OF BRICK JELLY LIME CONC.


AREA STATEMENT	
plot area	550.45 M <sup>2</sup>
built up area	809.732 M <sup>2</sup>
colour index	
proposed construction	
boundary of site	
road	

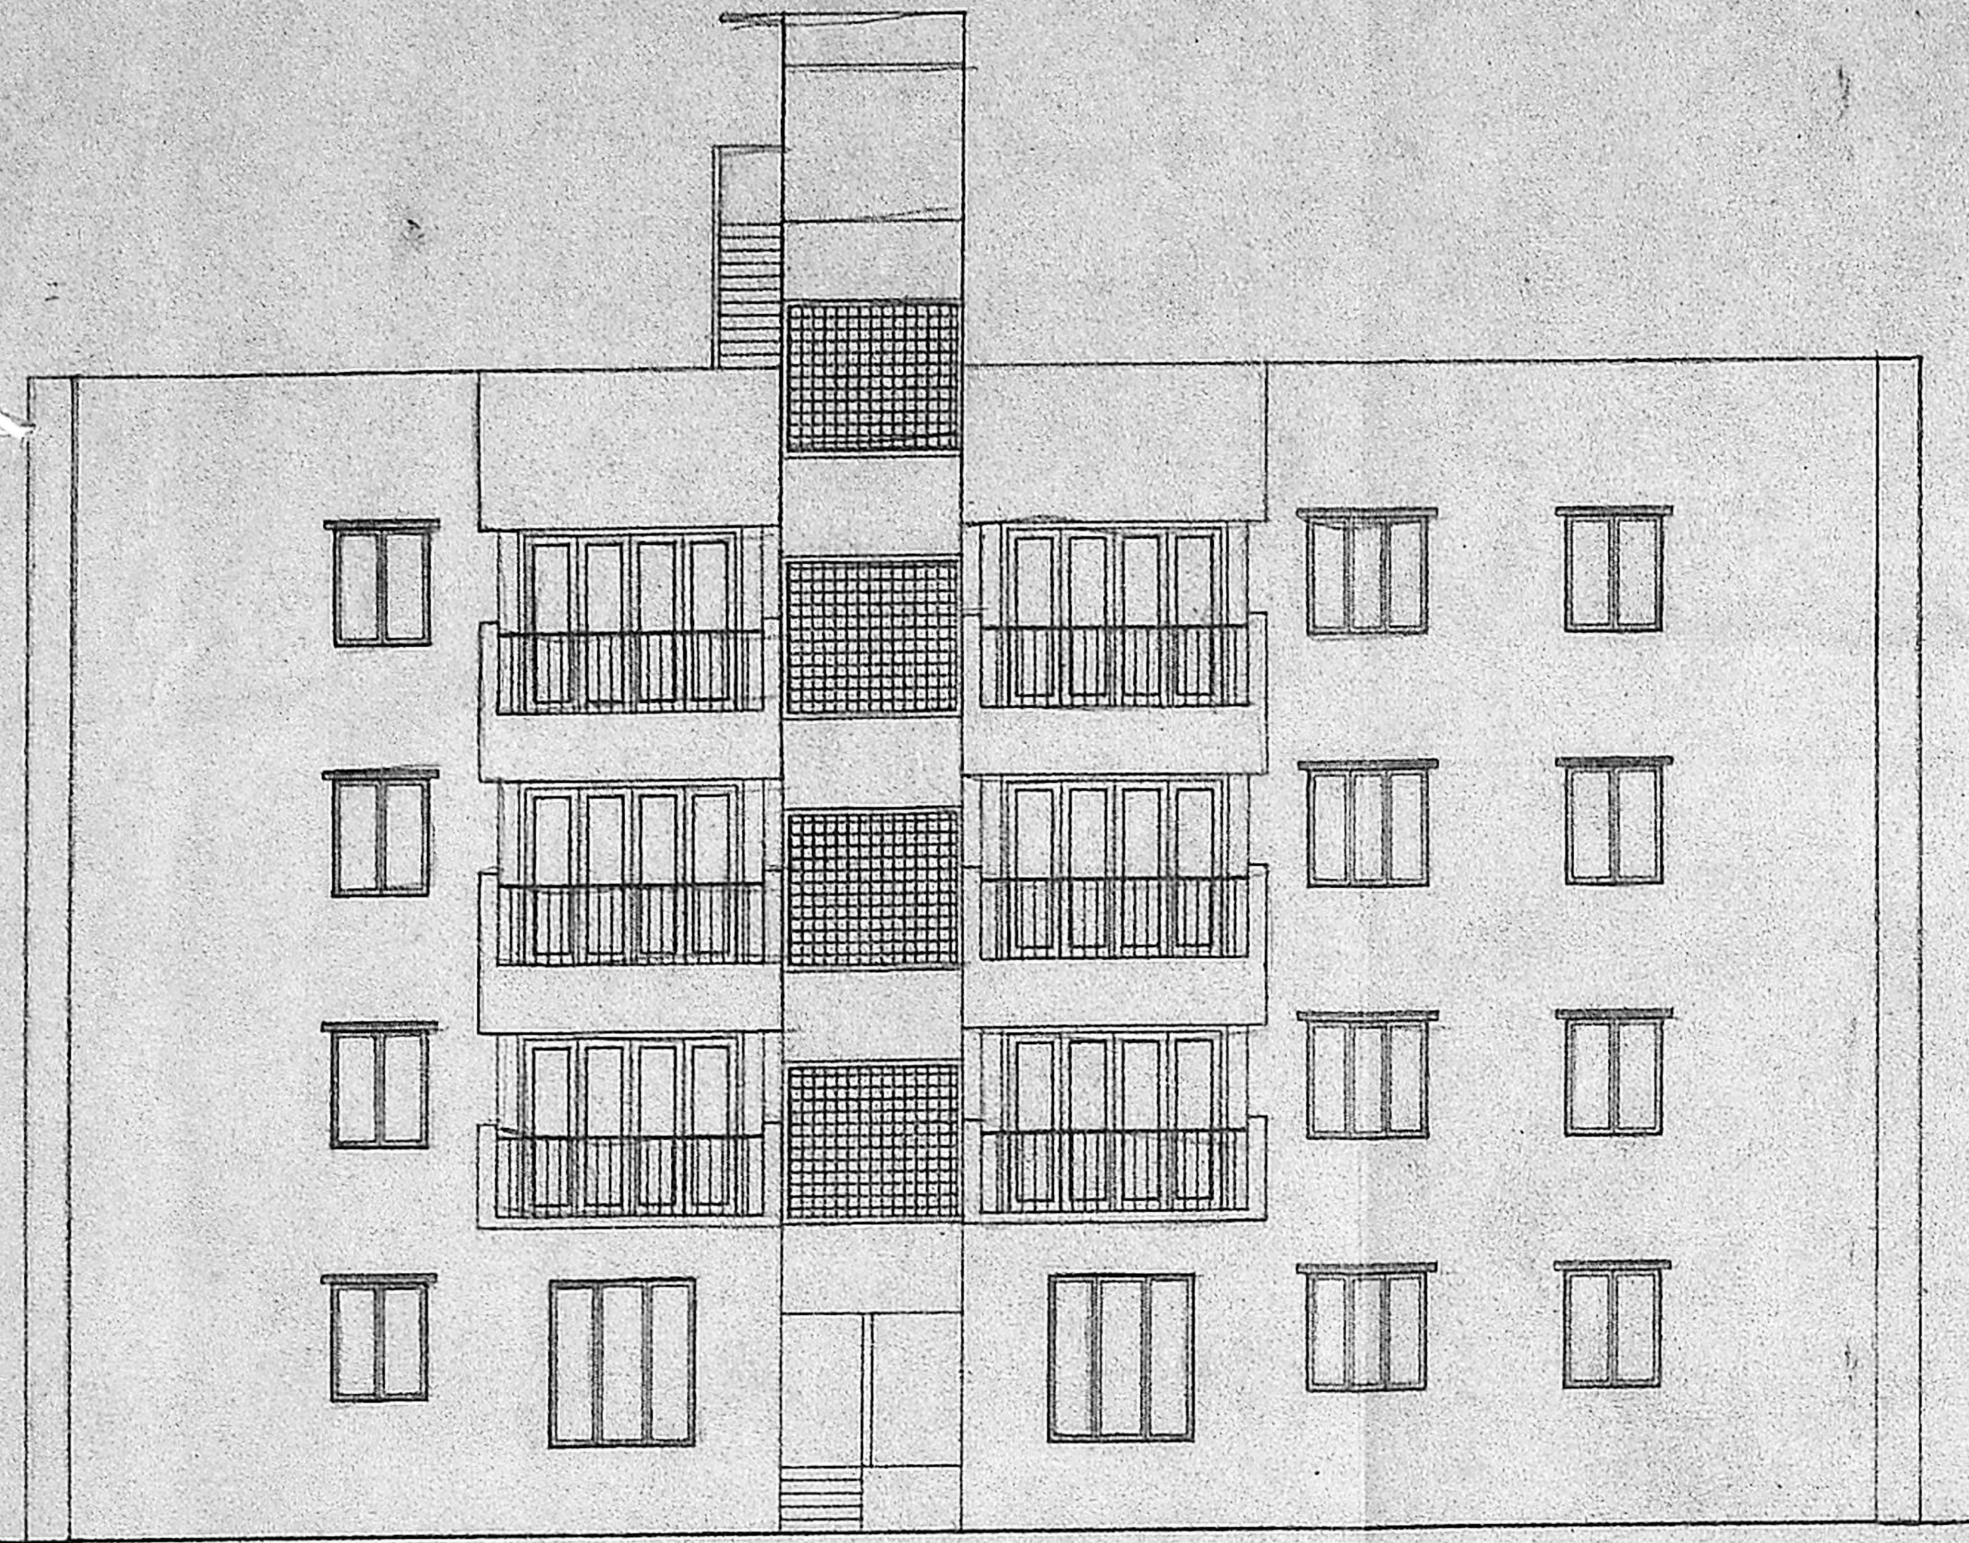


FRONT ELEVATION

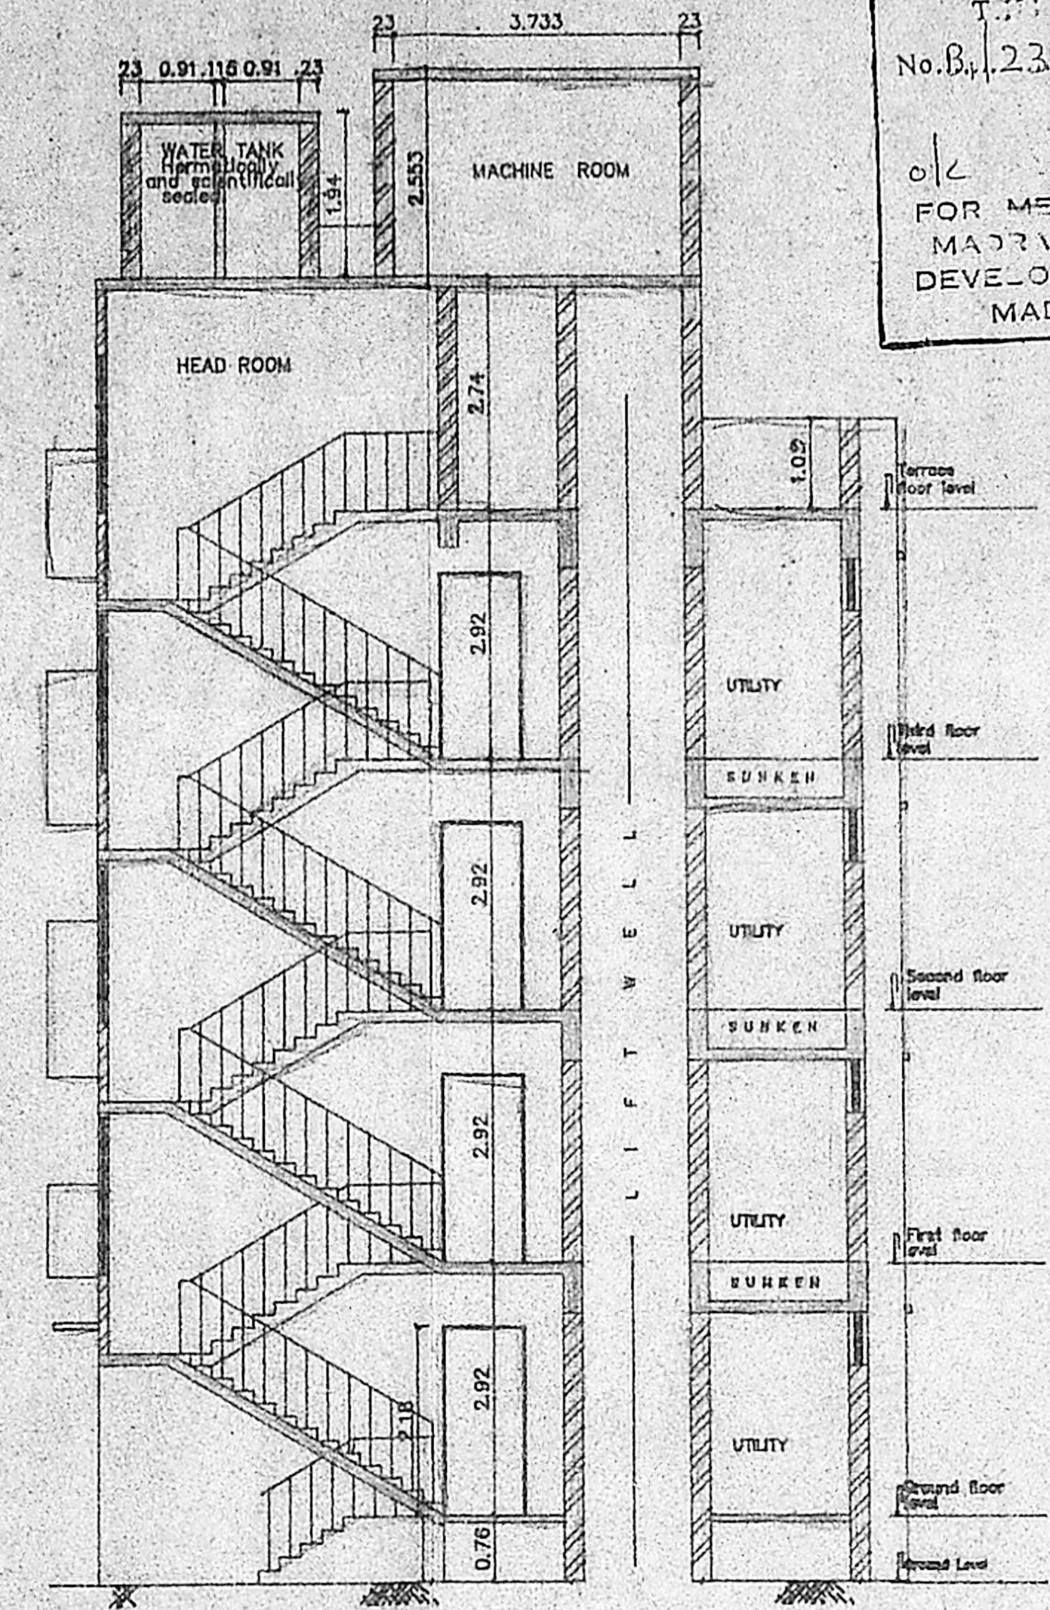


SECTION ON 'AA'

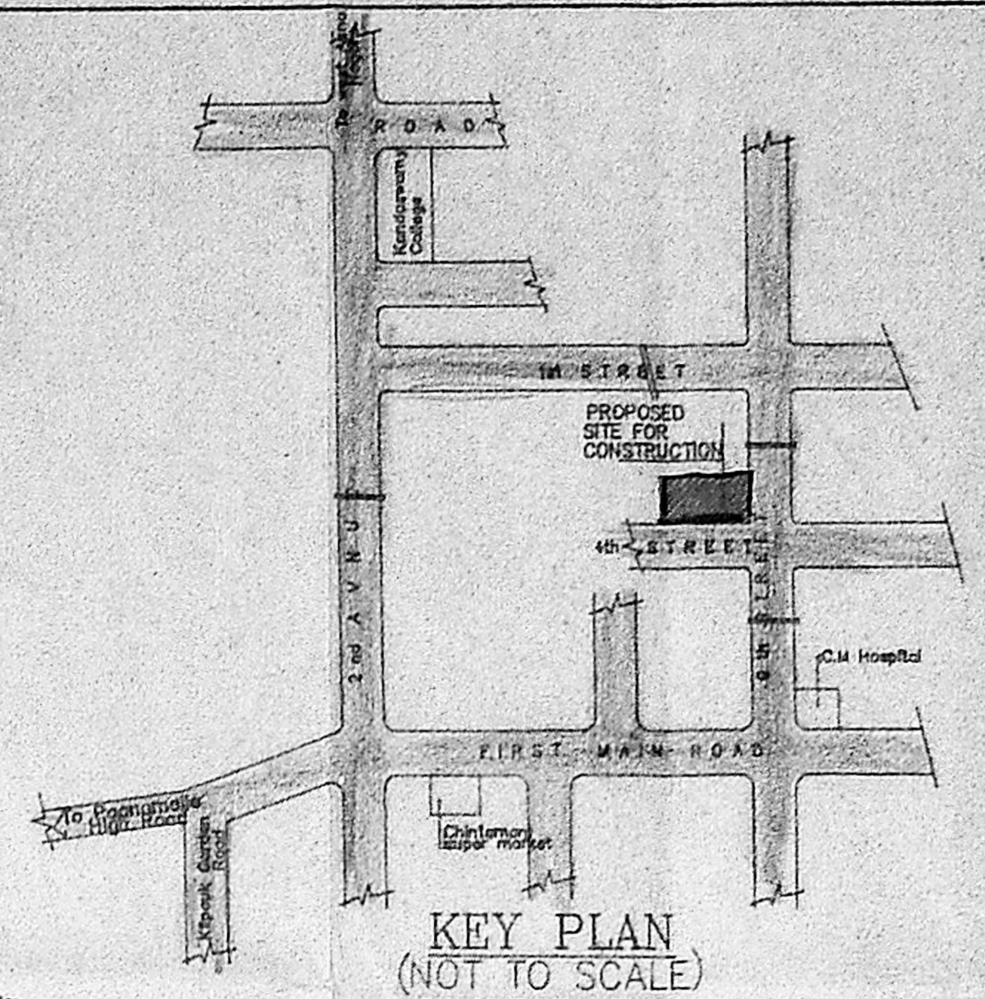


KEY PLAN (NOT TO SCALE)

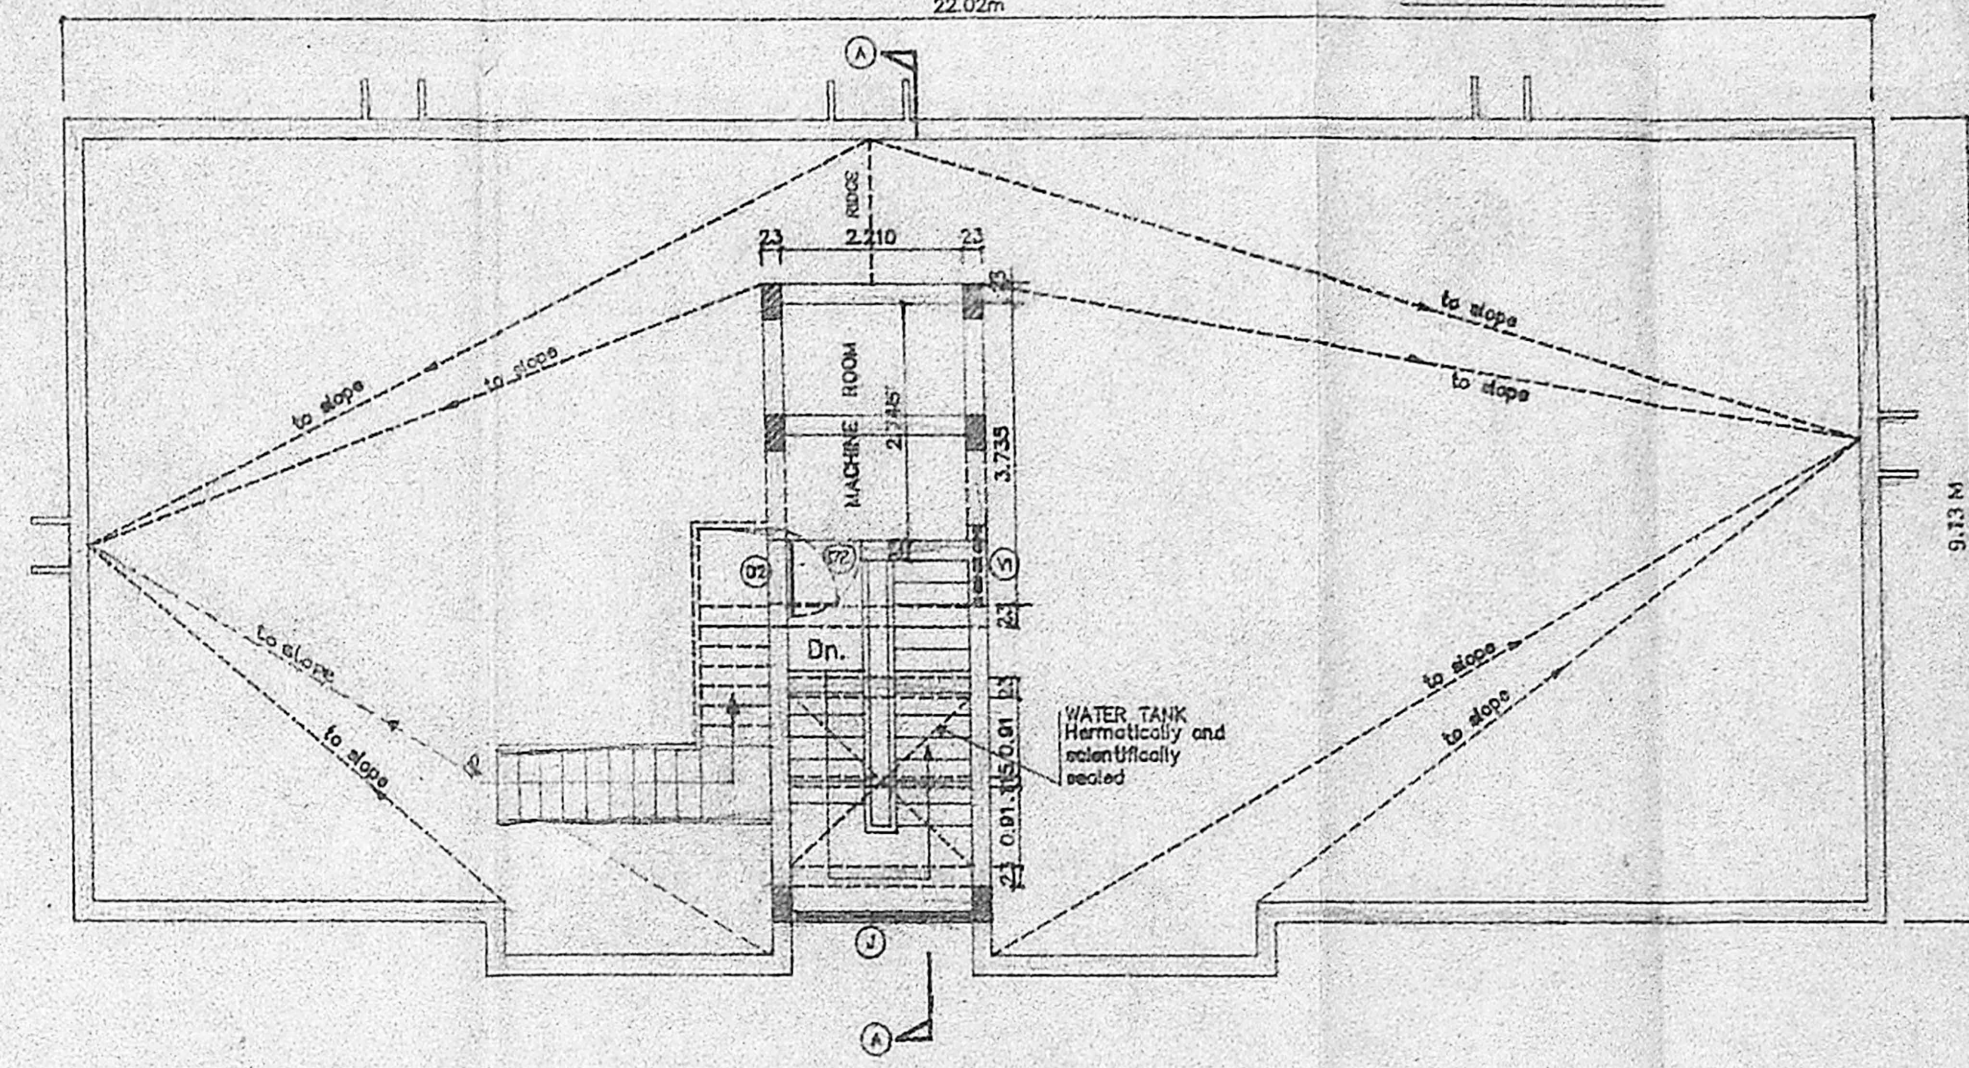


TERRACE FLOOR PLAN

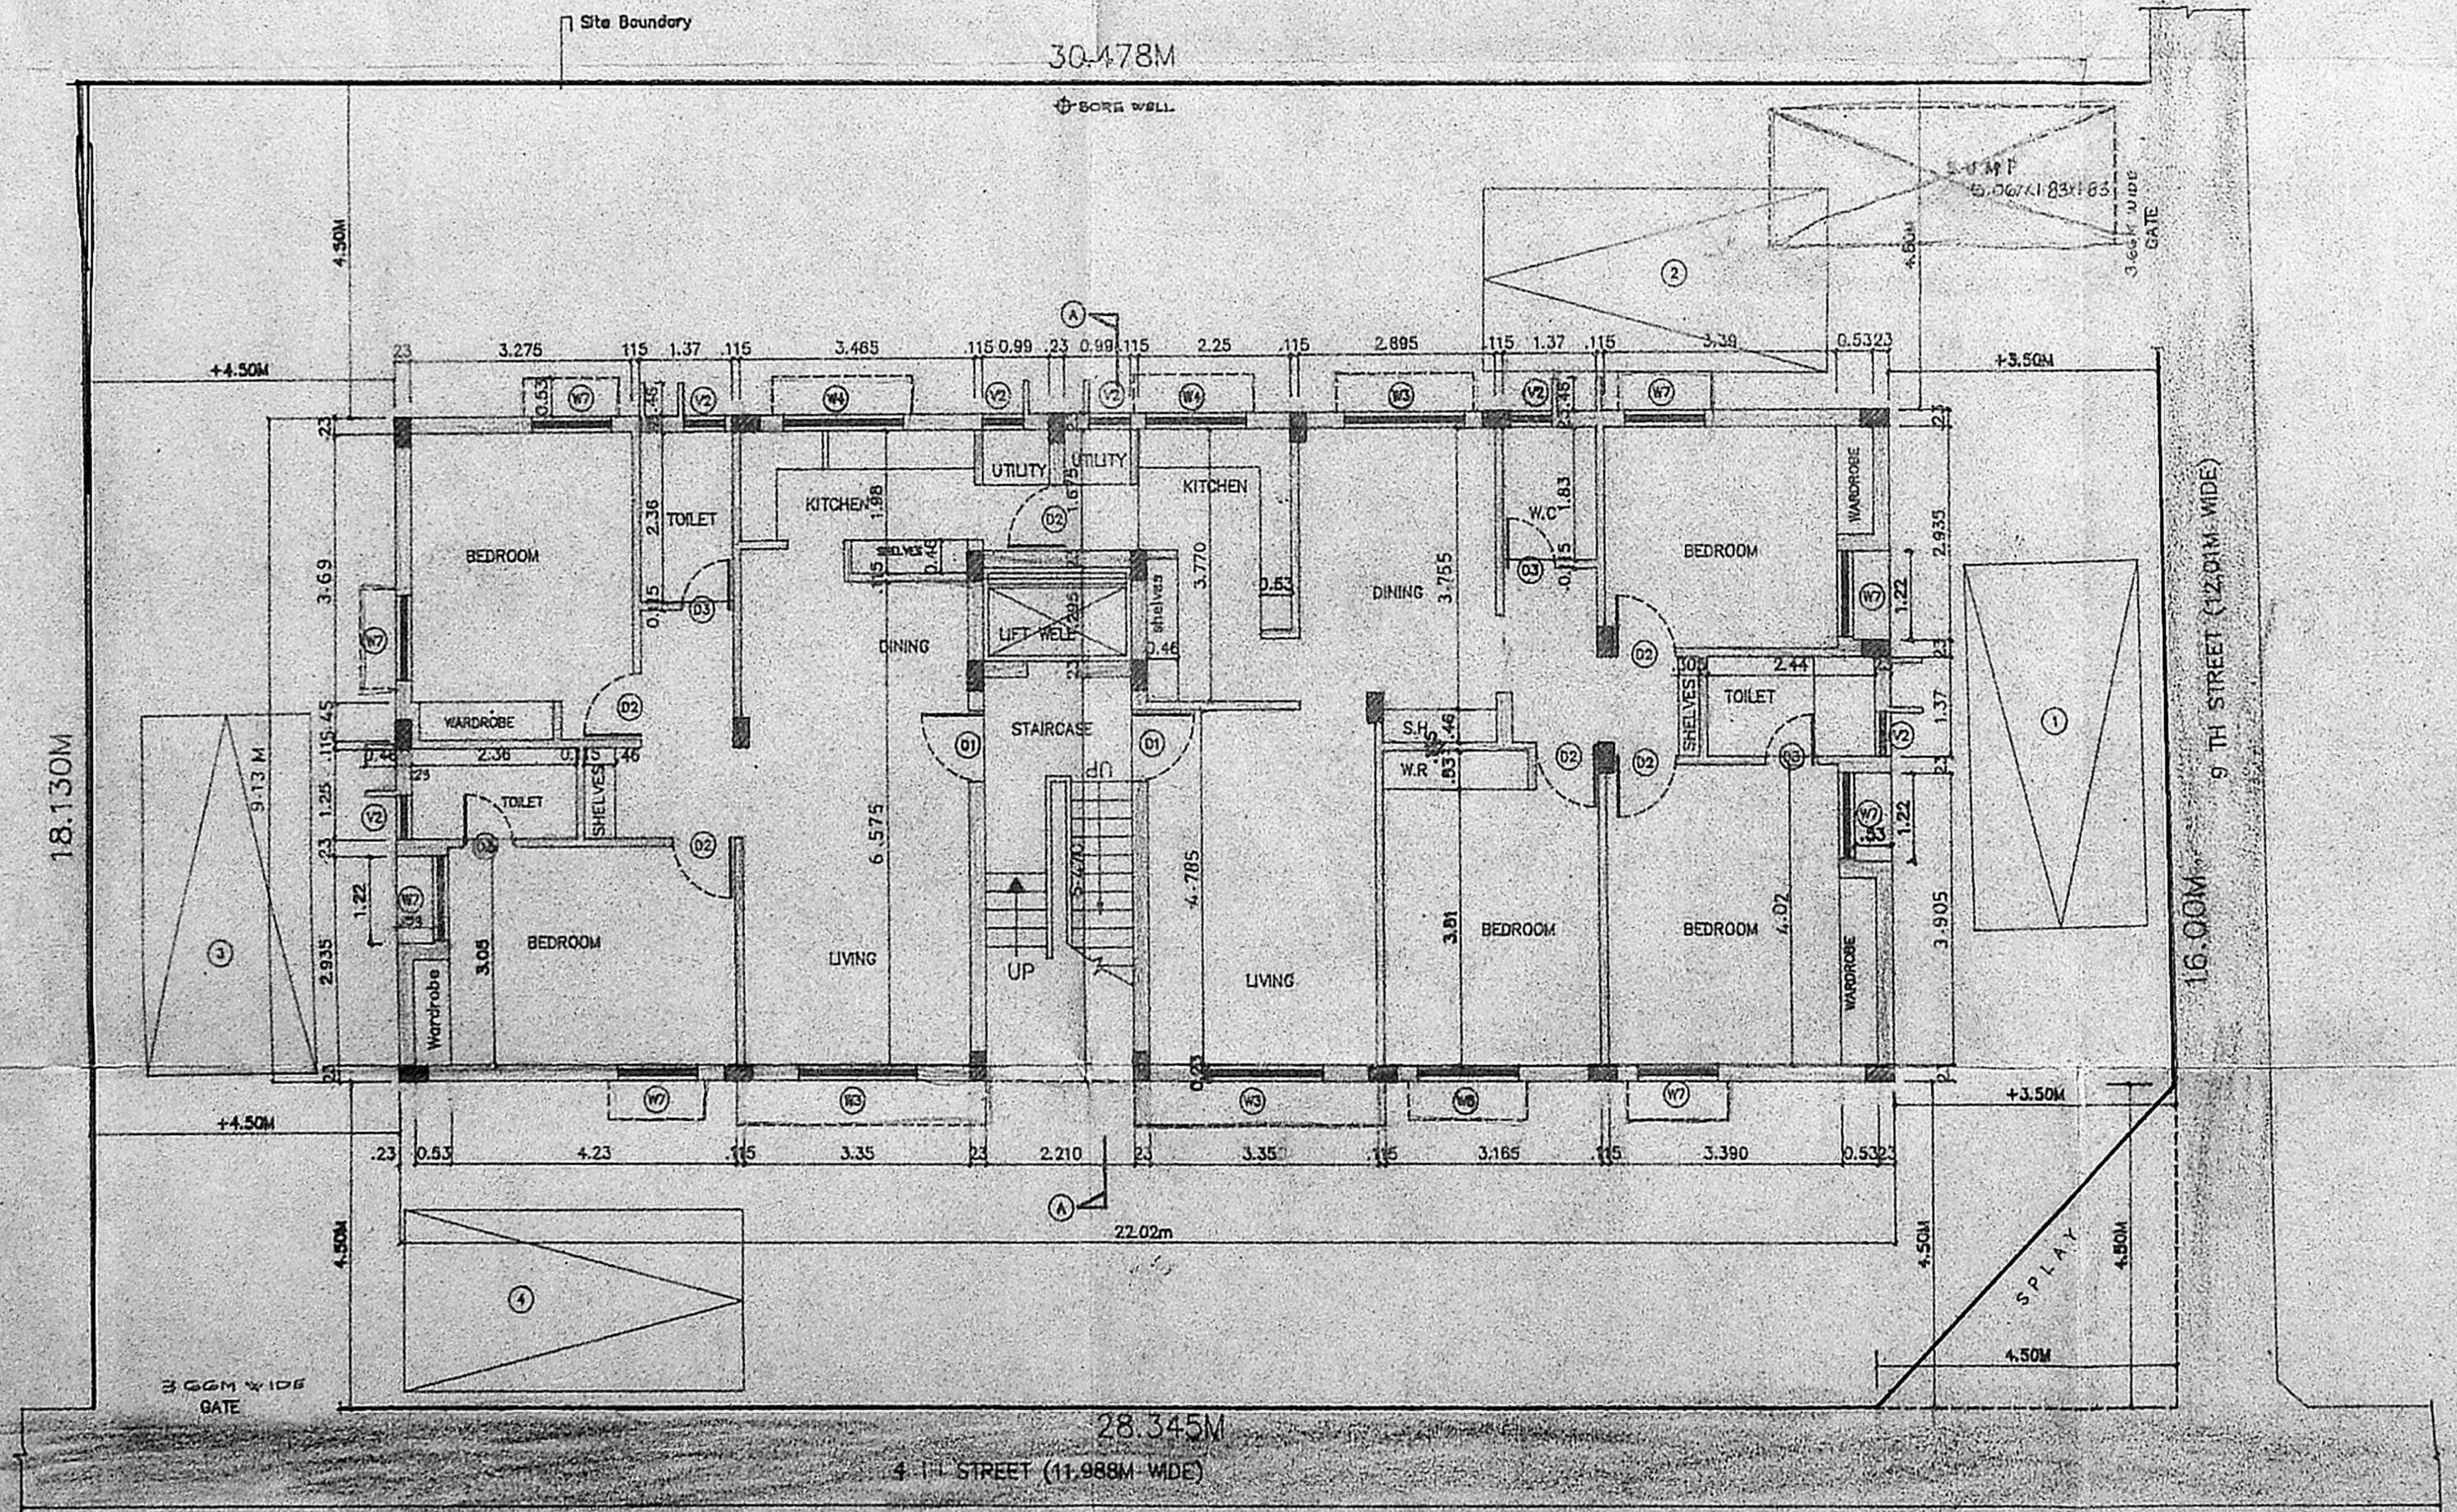


SITE CUM GROUND FLOOR PLAN

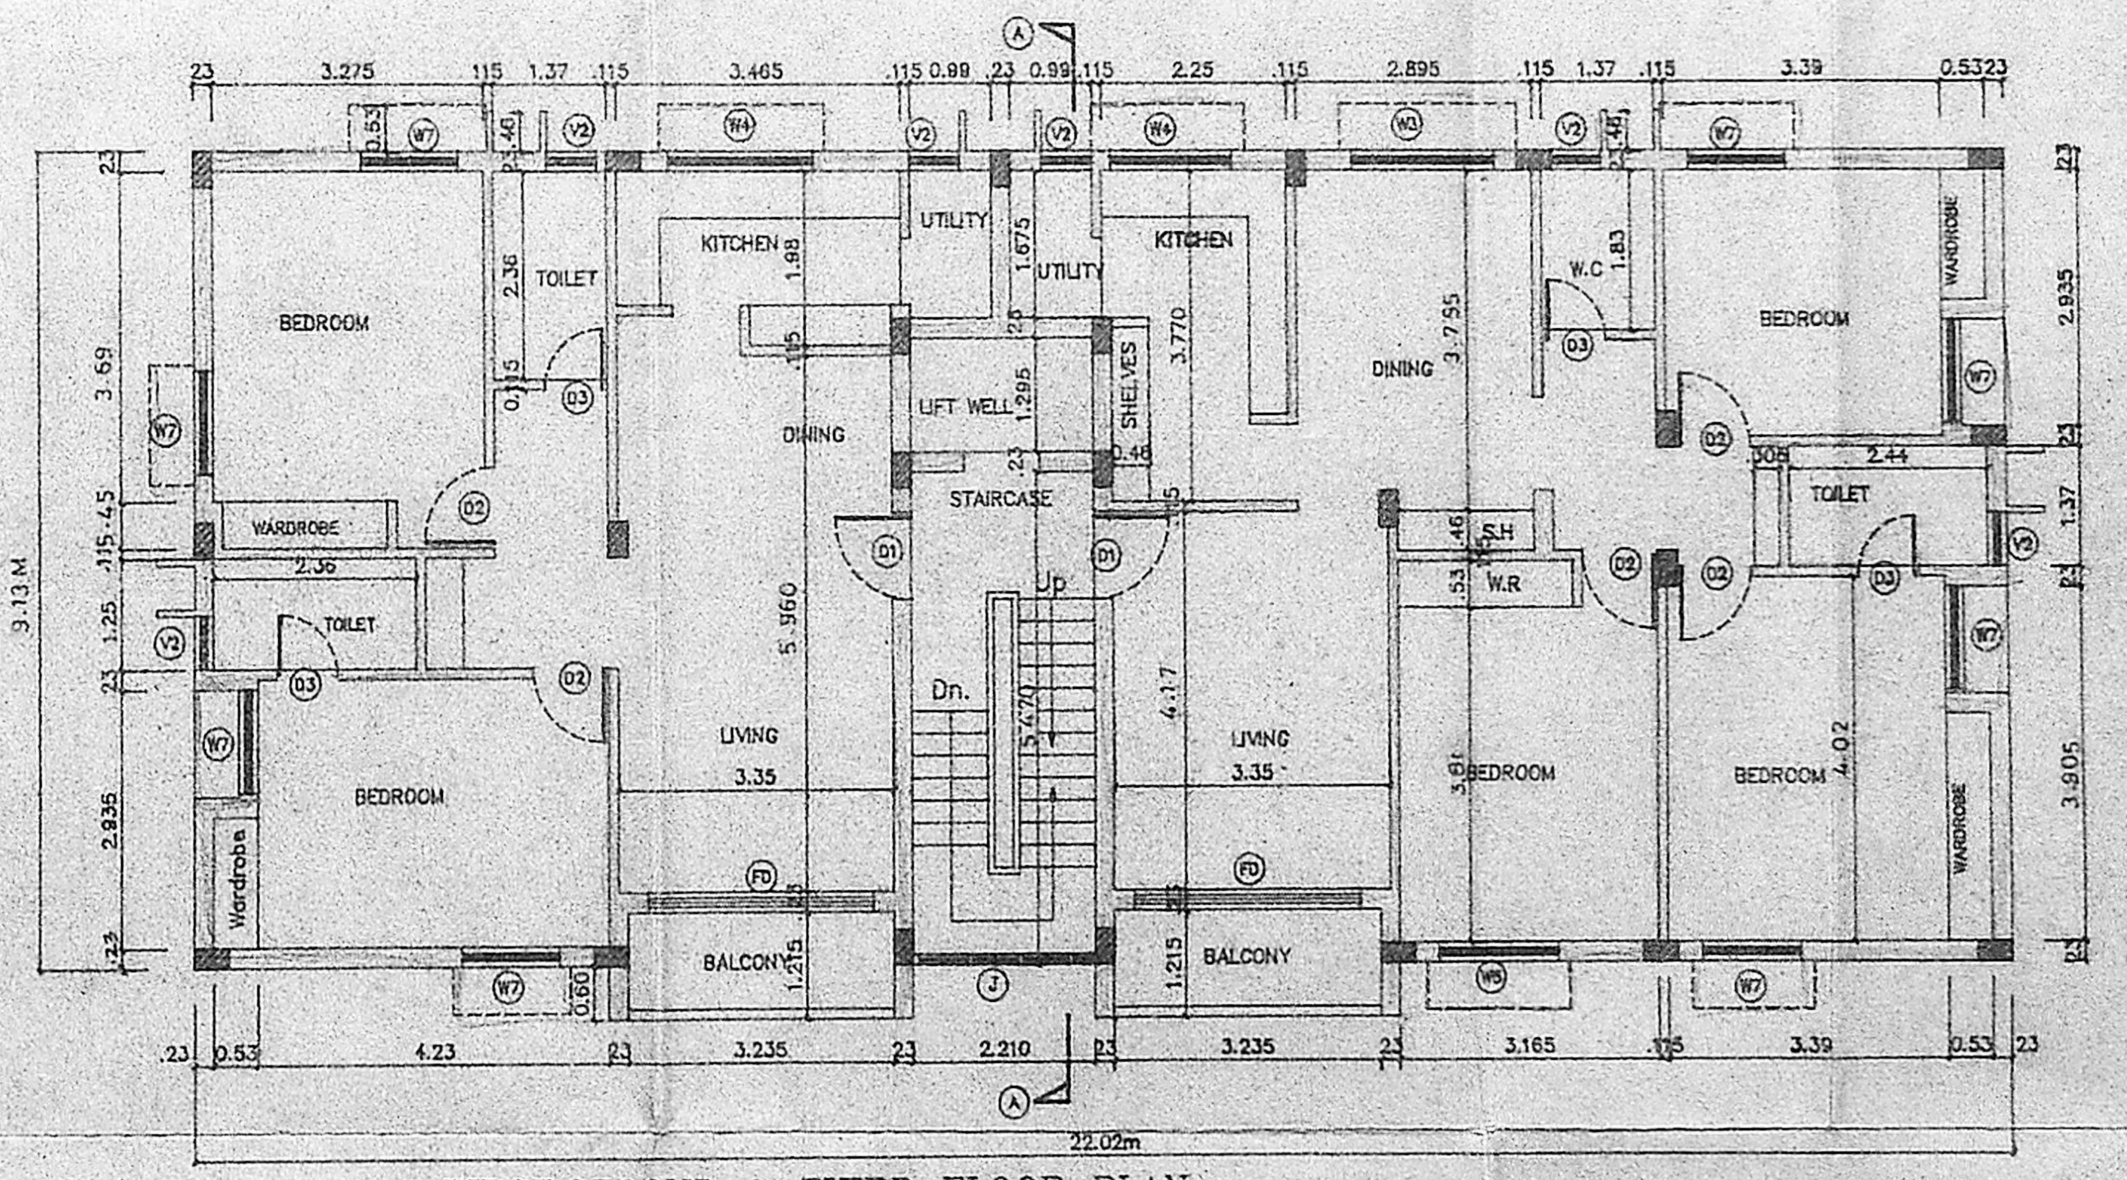


FIRST, SECOND & THIRD FLOOR PLAN

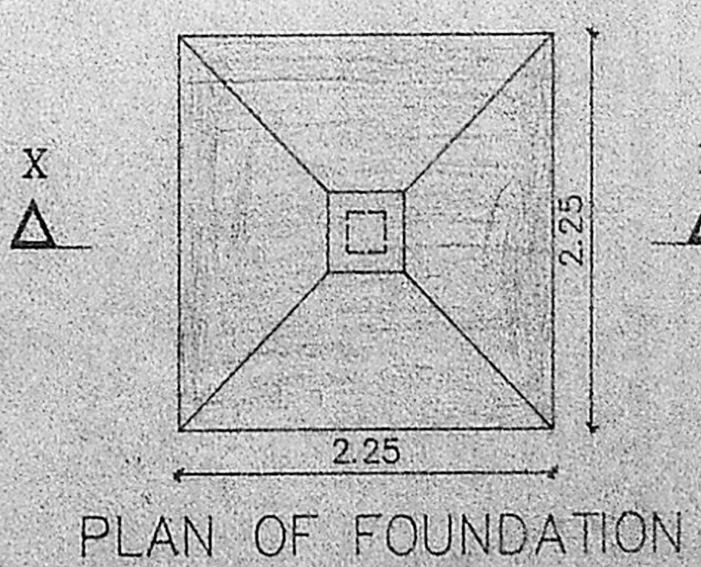

PLAN OF FOUNDATION

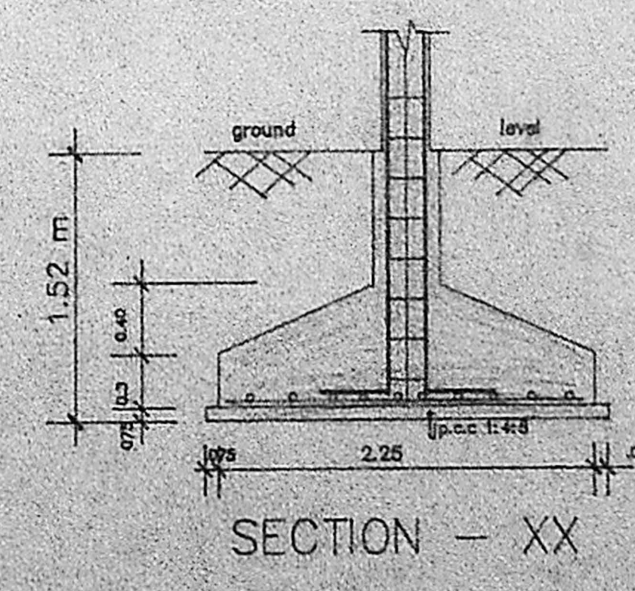

SECTION - XX

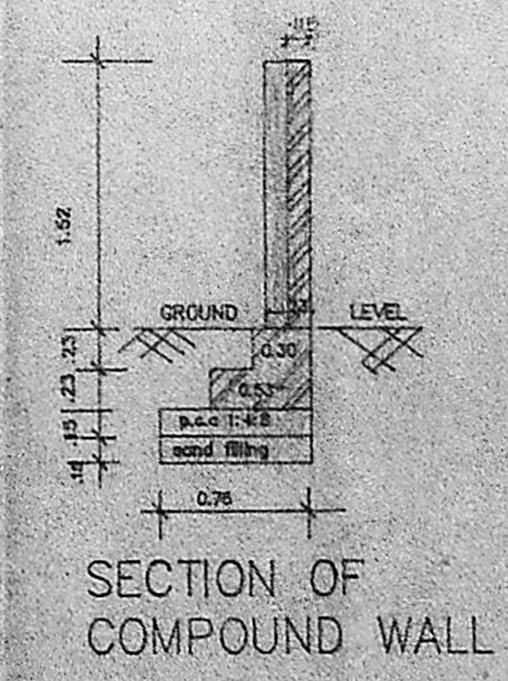

SECTION OF COMPOUND WALL

Orig. No.	Date	Scale	Rev	File	Dr. by	Chd. by
7405 1090	26.10.90	1:100	-		THOMAS	THOMAS

PROPOSED CONSTRUCTION OF FLATS AT DOOR No. 182, F-BLOCK ANNA NAGAR MADRAS - 102 S.No.4 part, BLOCK No.3 OF PERIYAKUDAL VILLAGE IN EGMORE NUNGAMBAKKAM TALUK, CORP.DIV.No: 74 CIRCLE - 3

OWNER'S SIGNATURE

*[Signature]*  
 M. SUBRAMANIAN  
 S.E. (S.E. STRUCTURE)  
 Chennai Civil Engineer  
 Licensed Surveyor - Class-I  
 L.No. 476/20-91

LICENSED SURVEYOR

