

SCHEDULE OF JOINTERY		
D/W DOOR WITH SIDE WINDOW	7'0" x 7'0"	2194 x 2193
D. DOOR	2'6" x 7'0"	762 x 2193
D. DOOR	2'6" x 7'0"	914 x 2193
D. DOOR	2'6" x 6'0"	762 x 1826
BR. CORR. SLIDING DOOR	3'6" x 7'0"	1050 x 2193
W. WINDOW	4'0" x 4'0"	1211 x 1211
W. WINDOW	3'0" x 4'0"	914 x 1211
W. WINDOW	3'0" x 4'0"	2193 x 1211
V. OPENED VENTILATOR	2'0" x 2'0"	614 x 614
V. I	2'0" x 2'0"	614 x 614
W. WINDOW	2'6" x 3'0"	762 x 914
W. WINDOW	3'0" x 4'0"	914 x 1211

SPECIFICATIONS

A.C. WORK in place (1:2:4) with 4mm dia. reinforcement.














COVER: 2" for columns & 4" for beams.

BRICK MASONRY: in stock bricks in standard mortar.

JOINTERY: Best Indian teak wood.

PLASTER: 1/2" thick to both inside & outside.




10% of mortar (1:3)

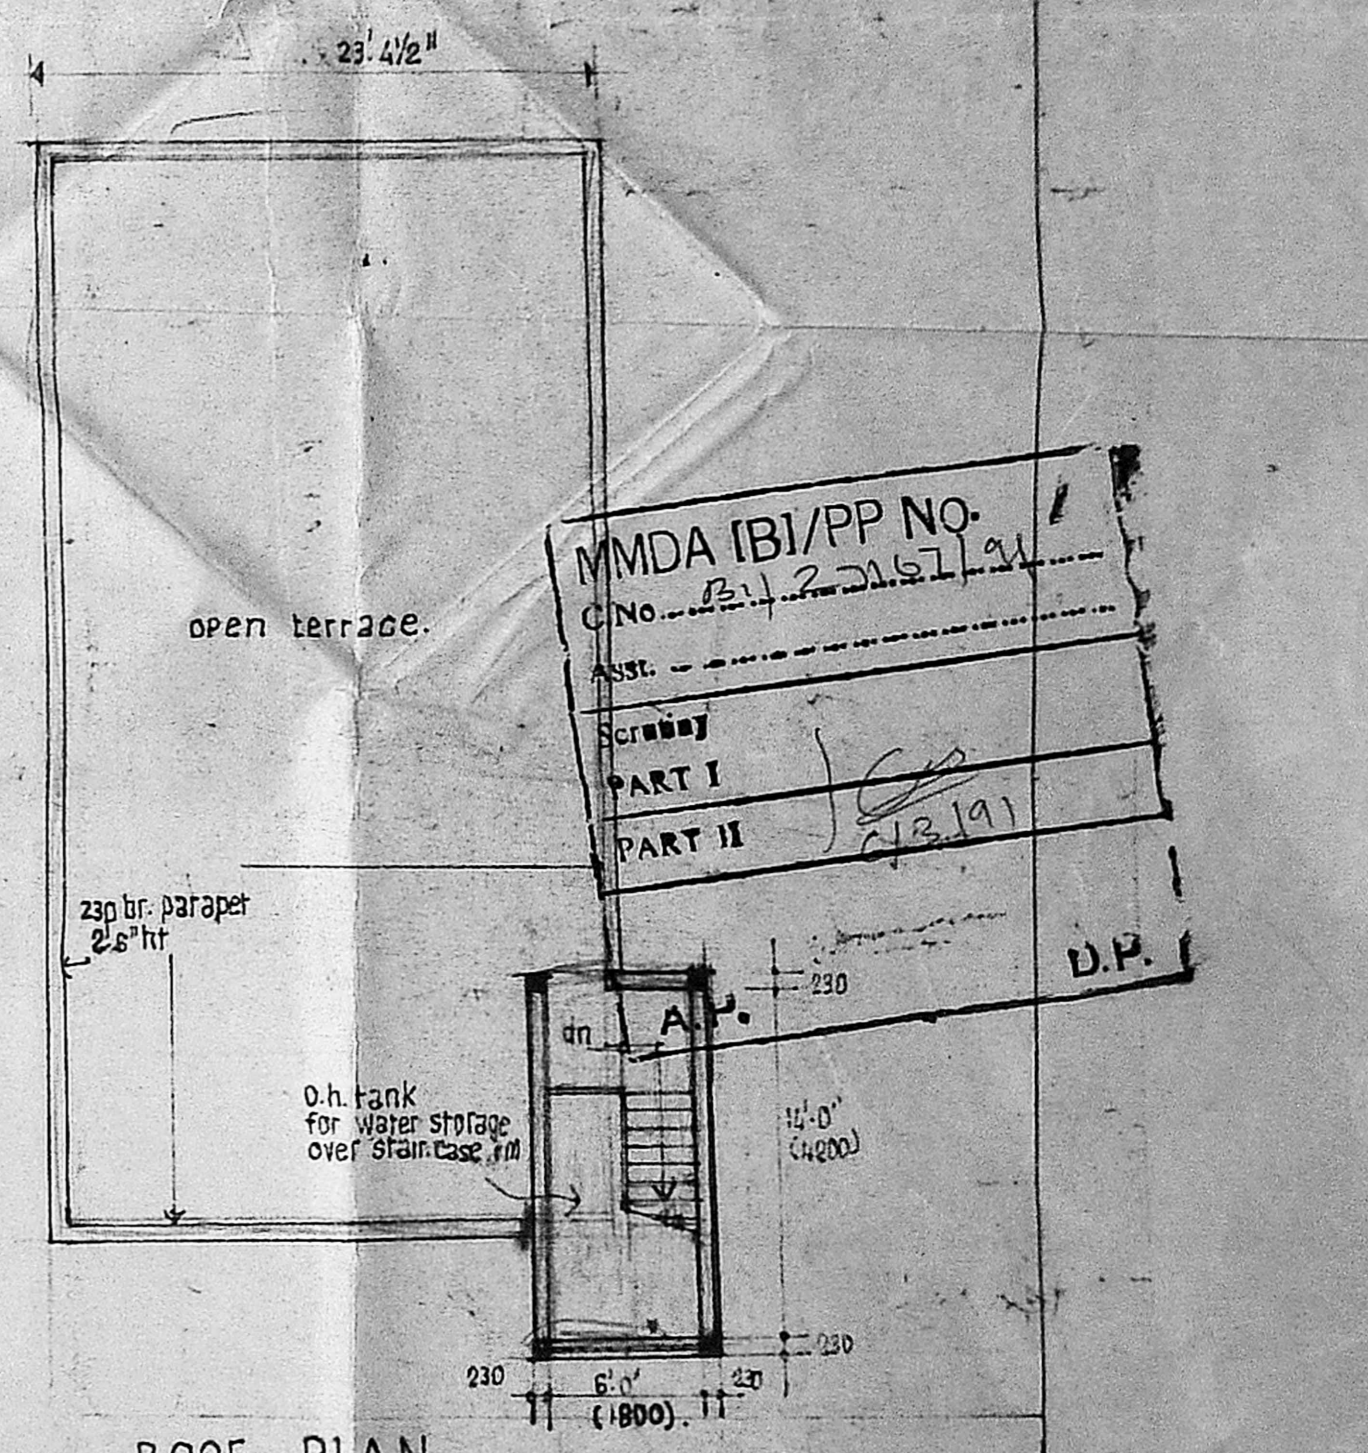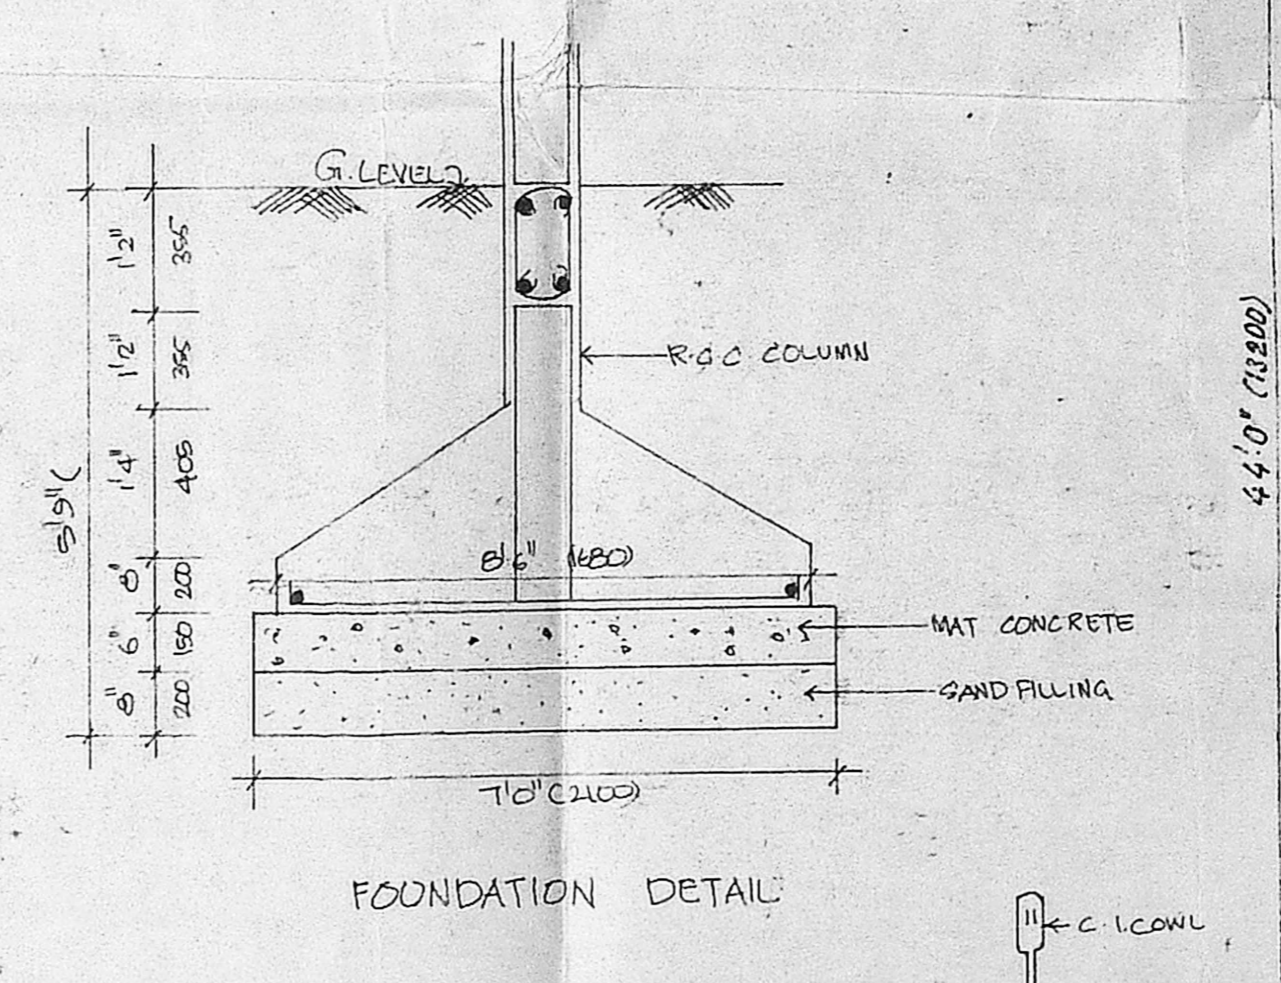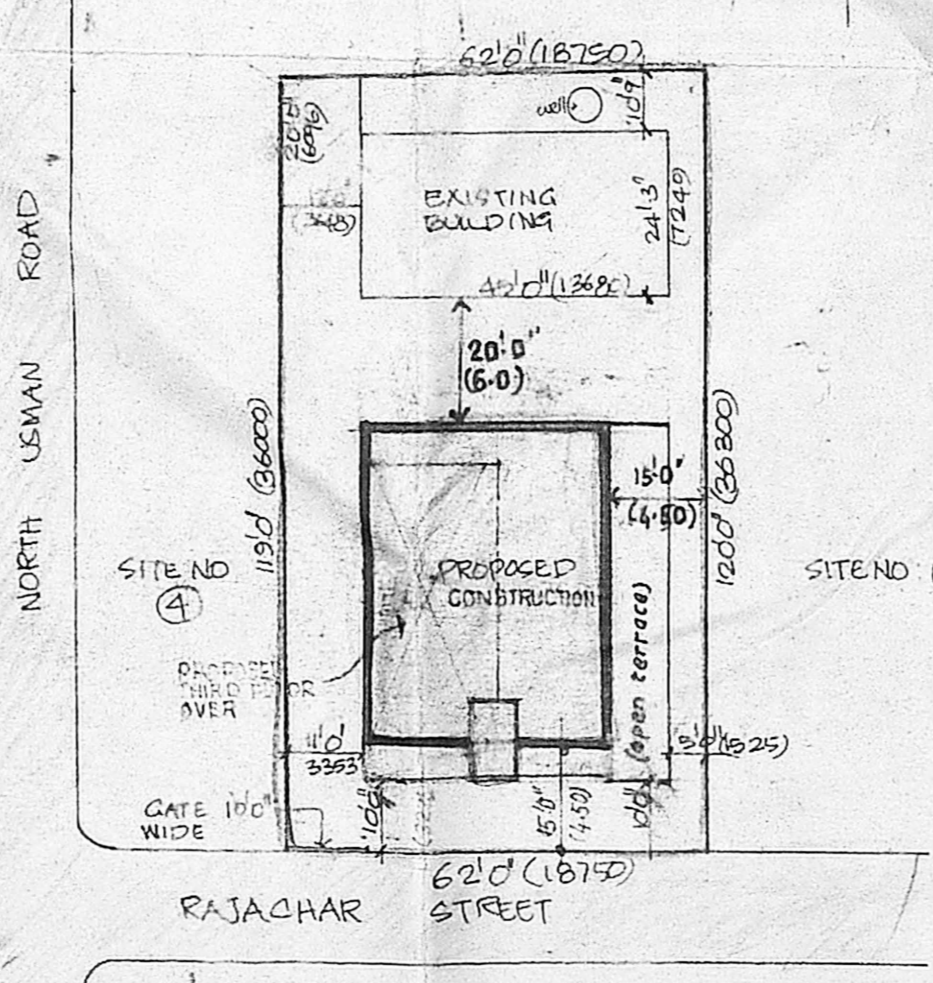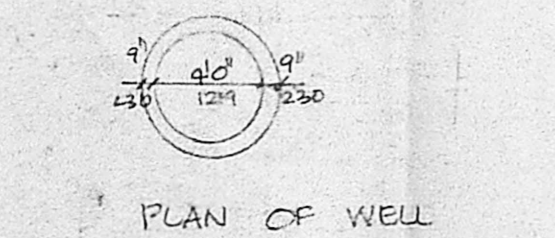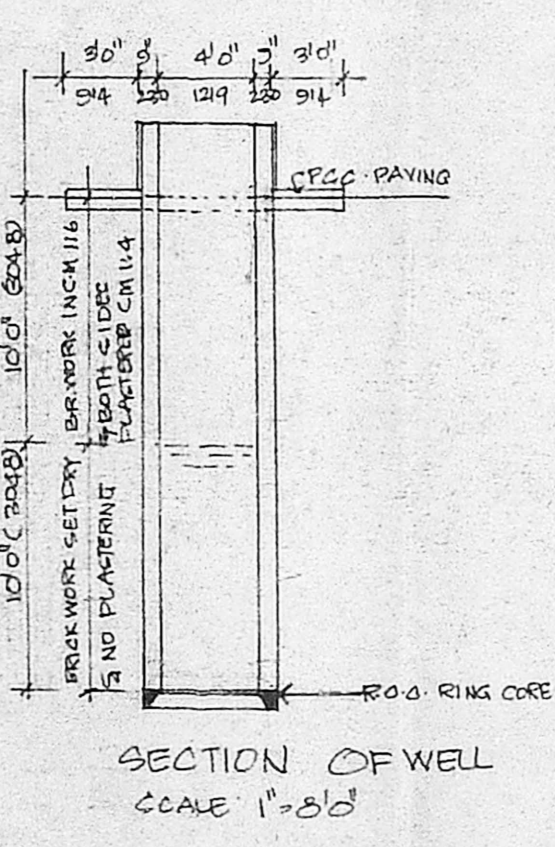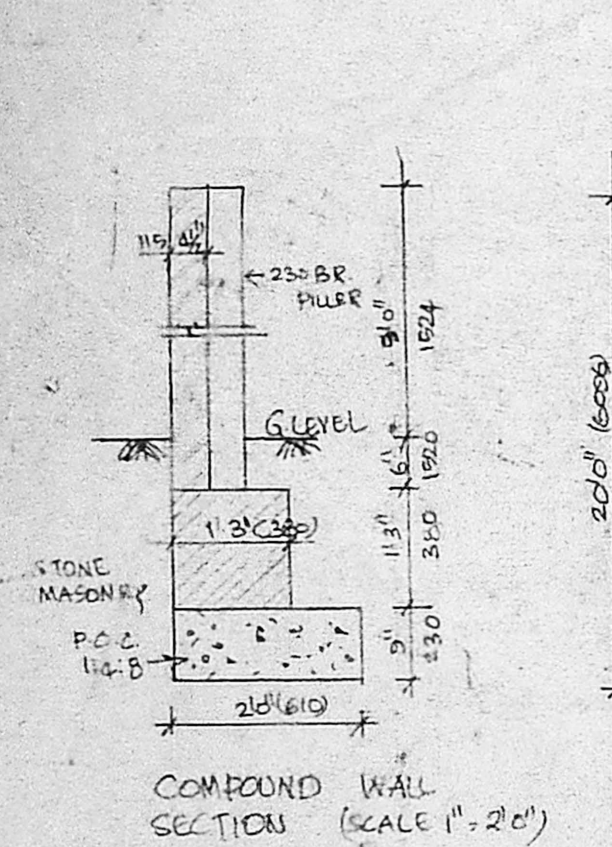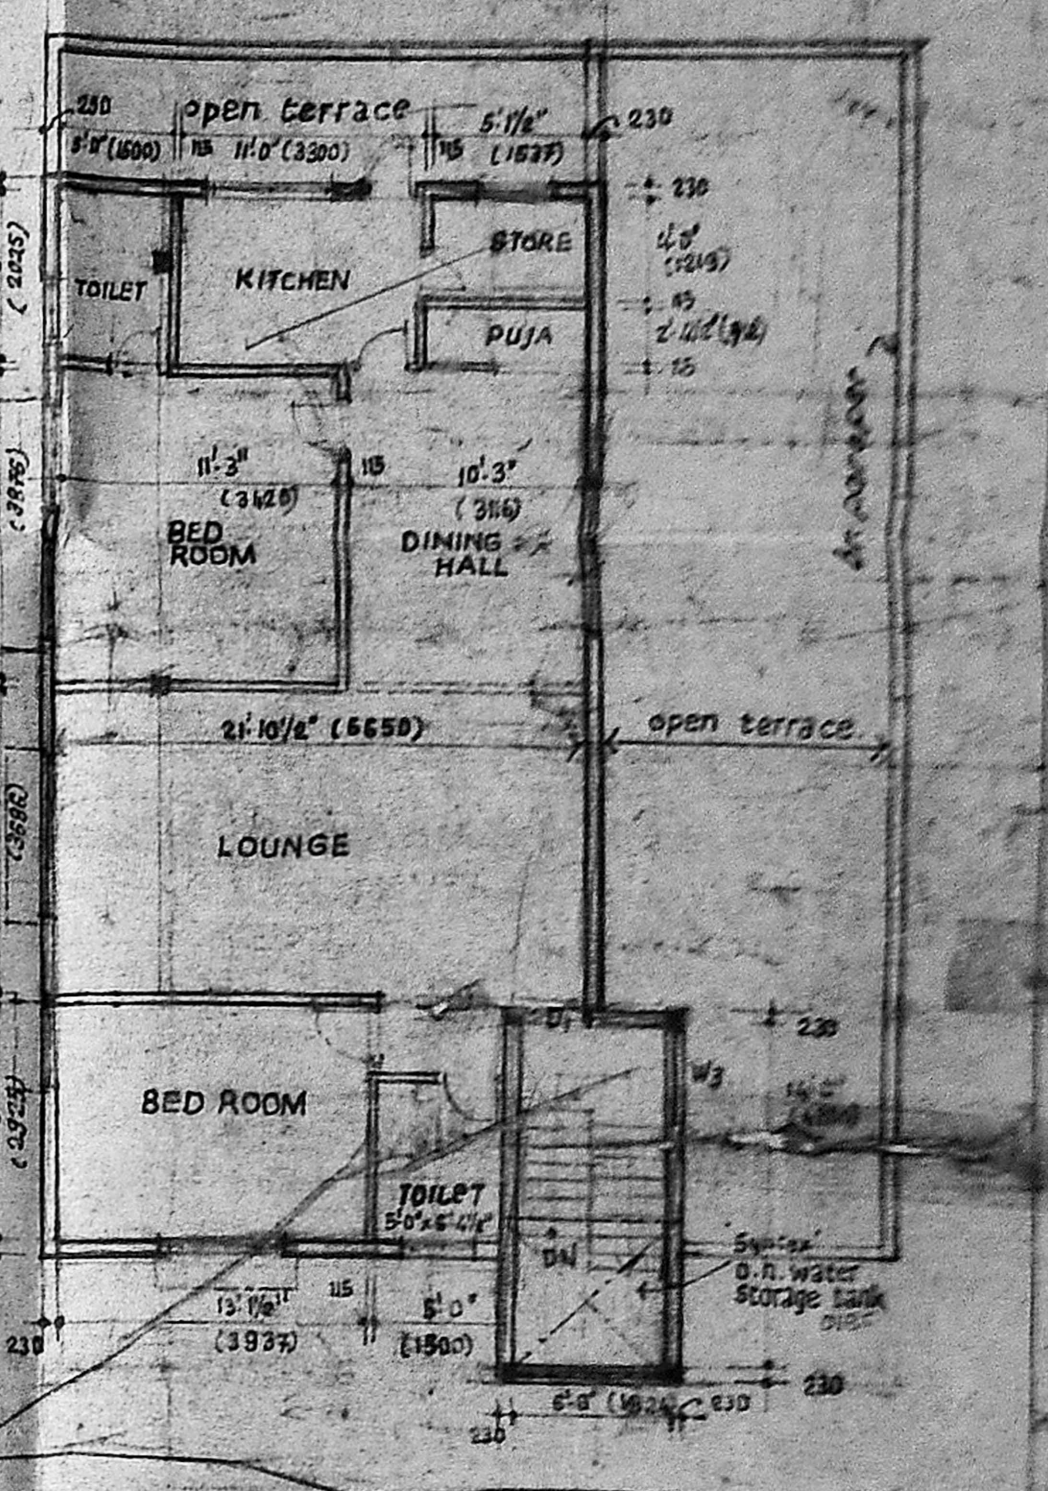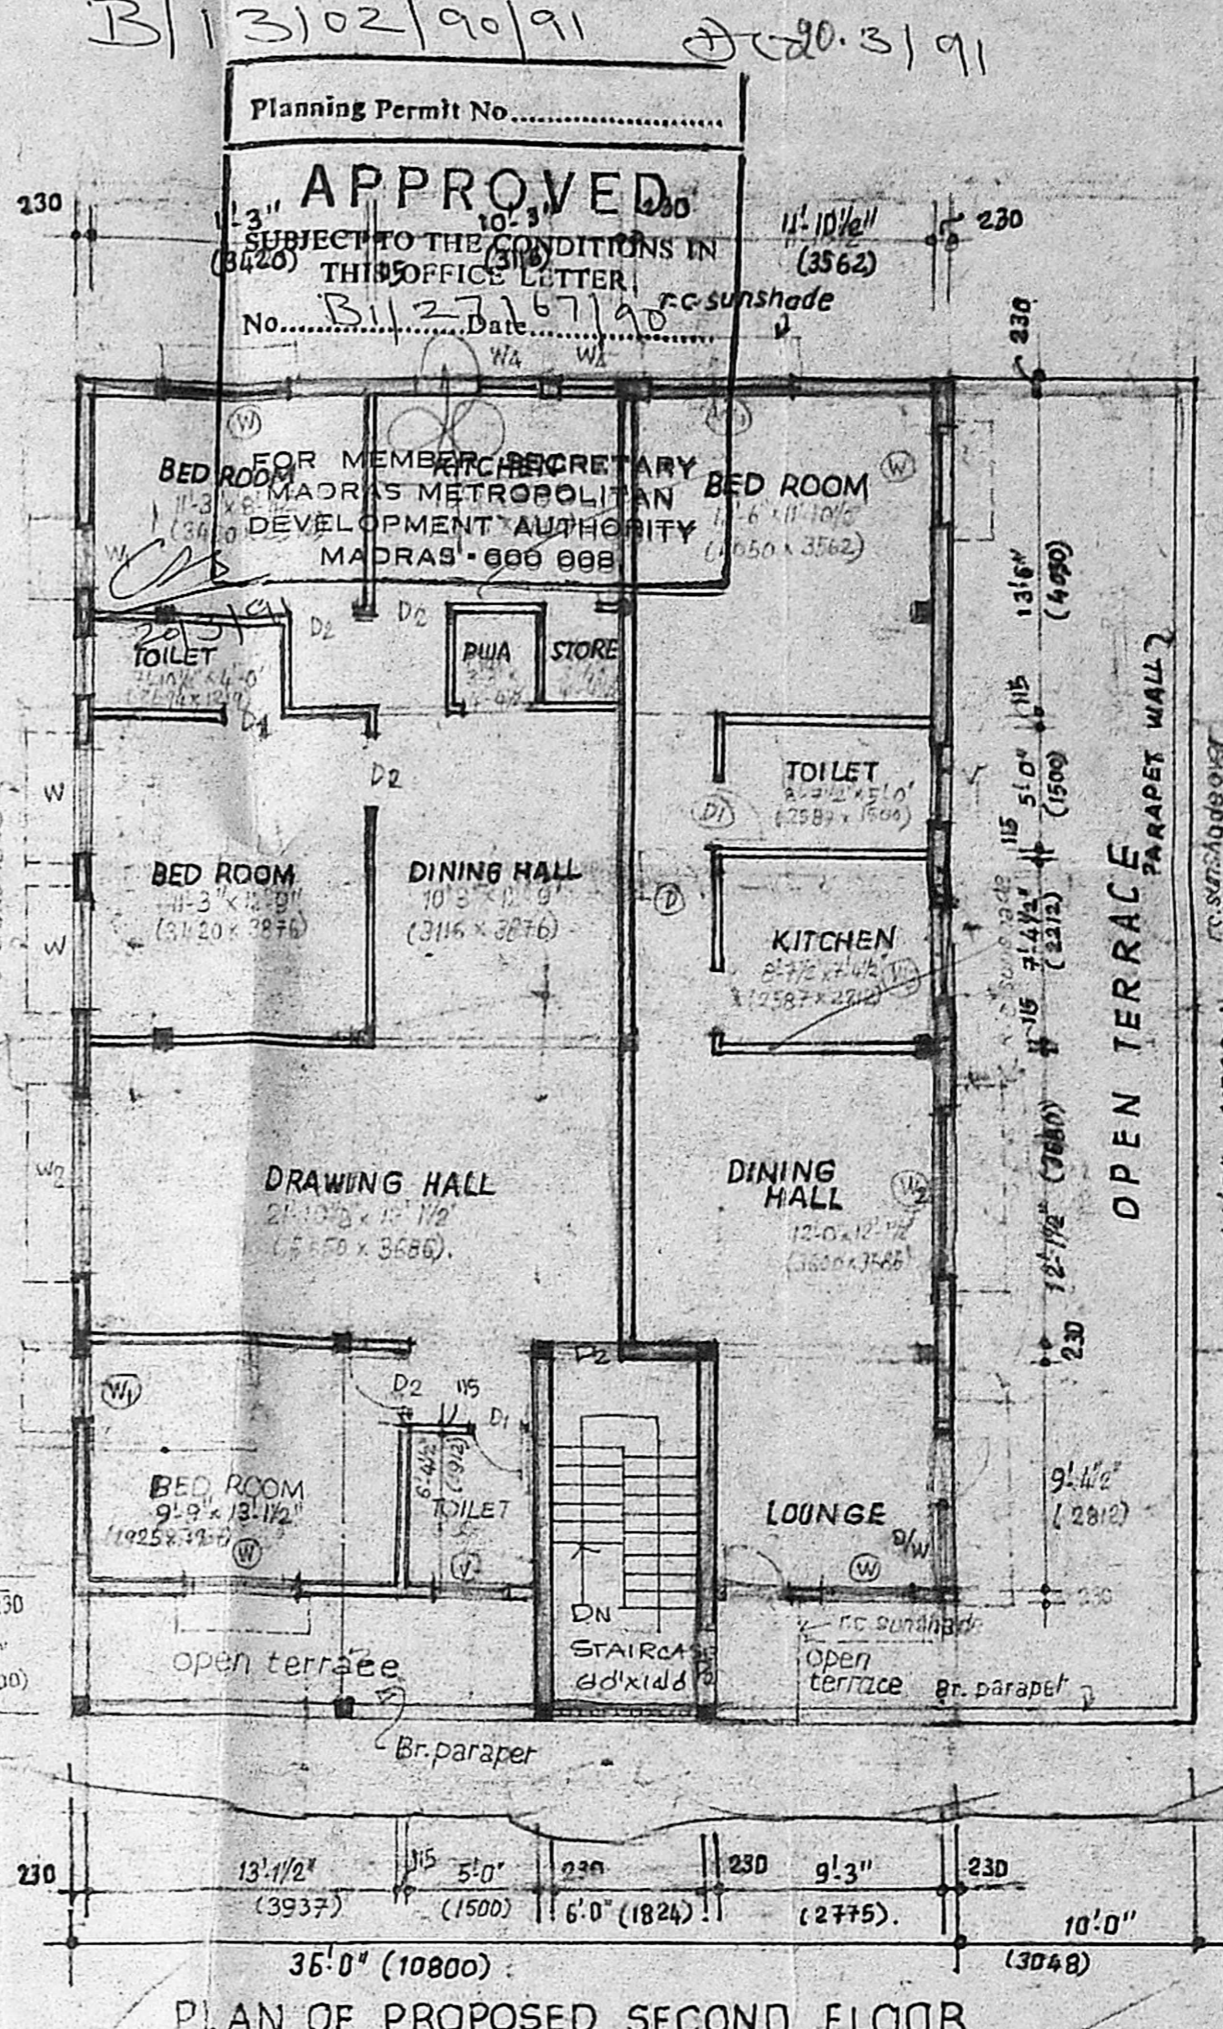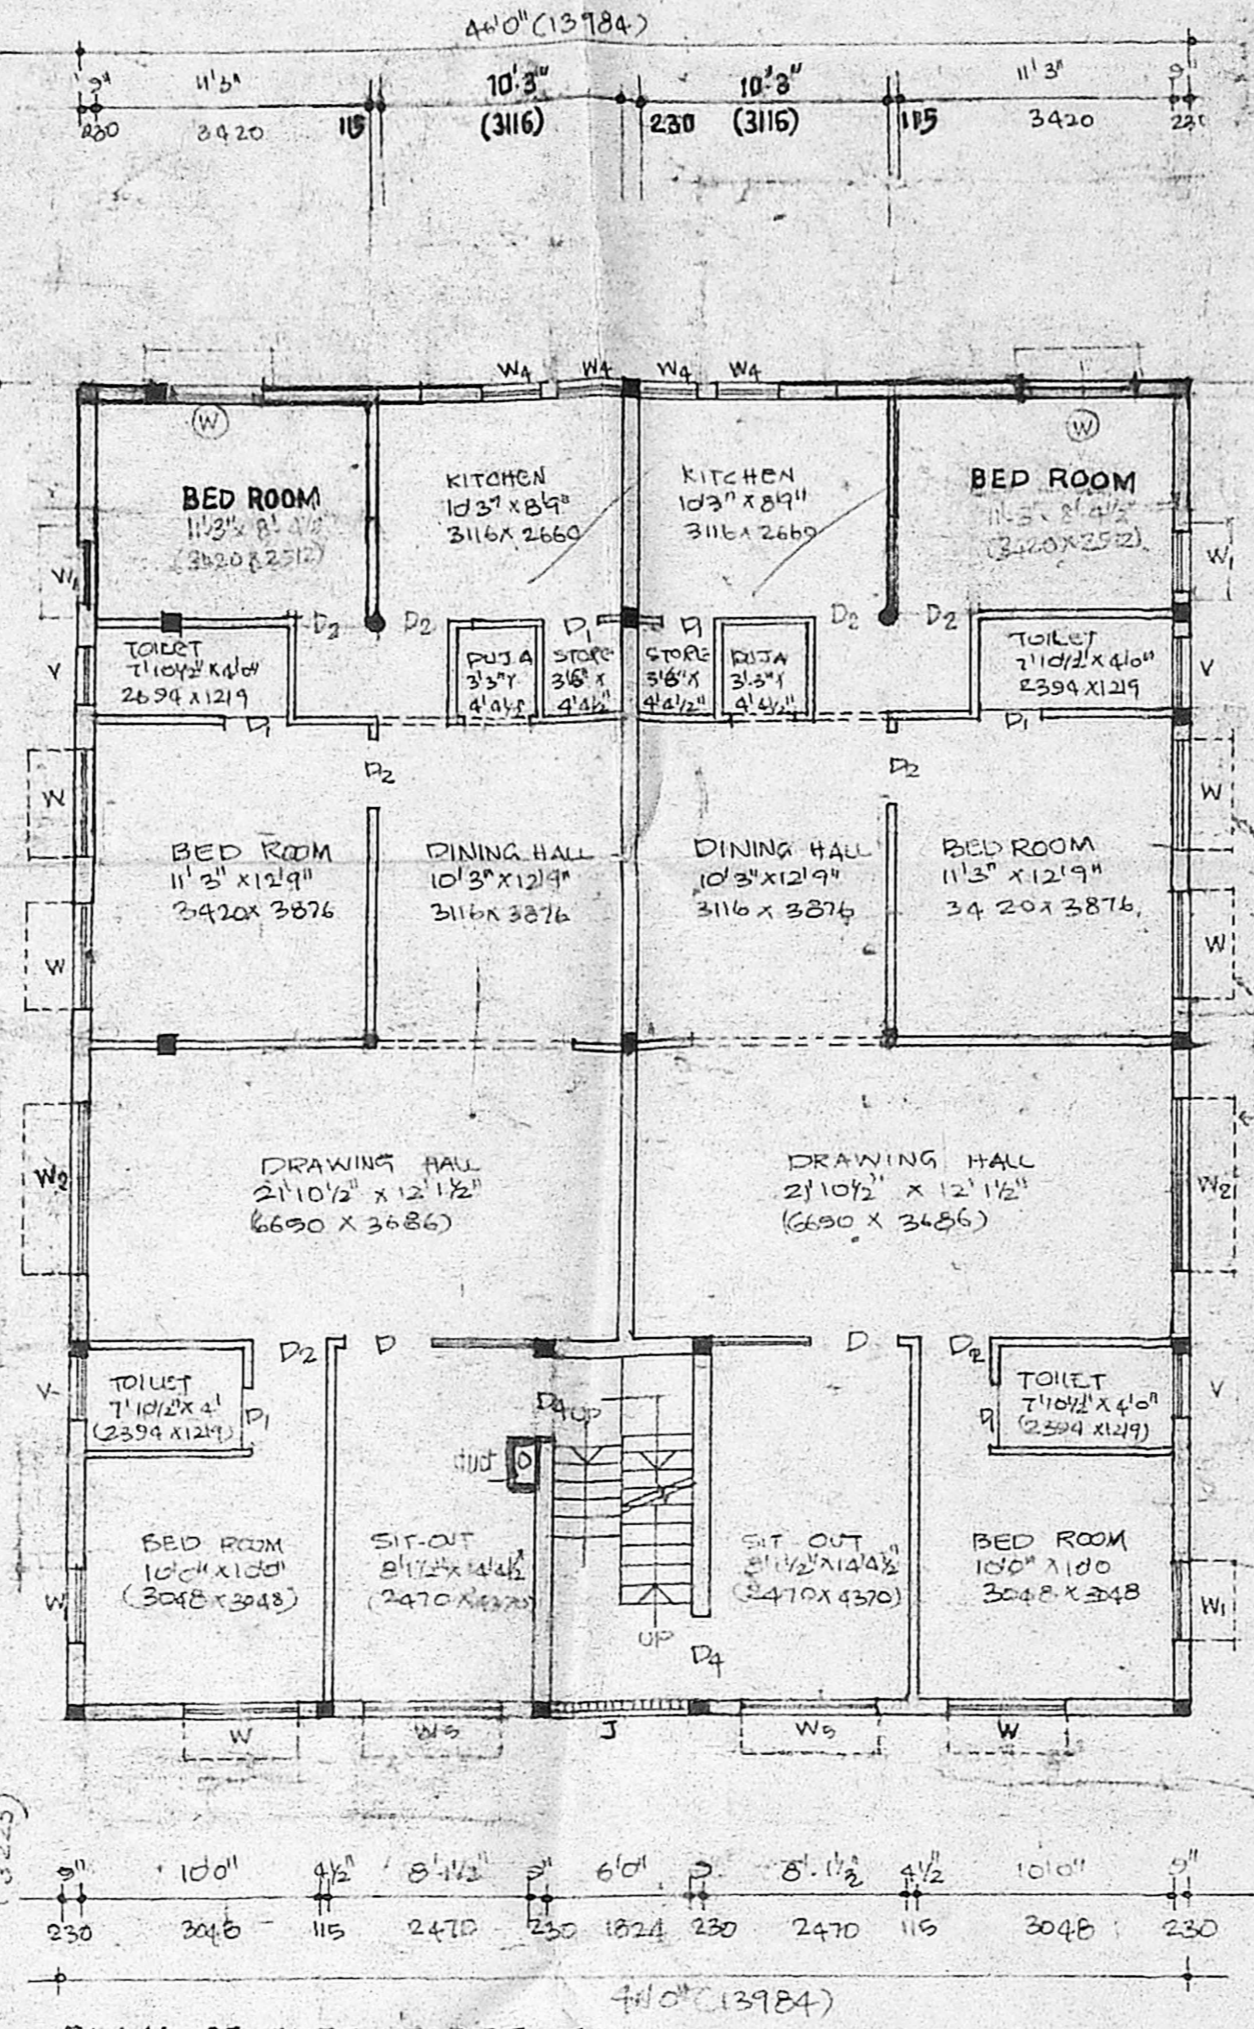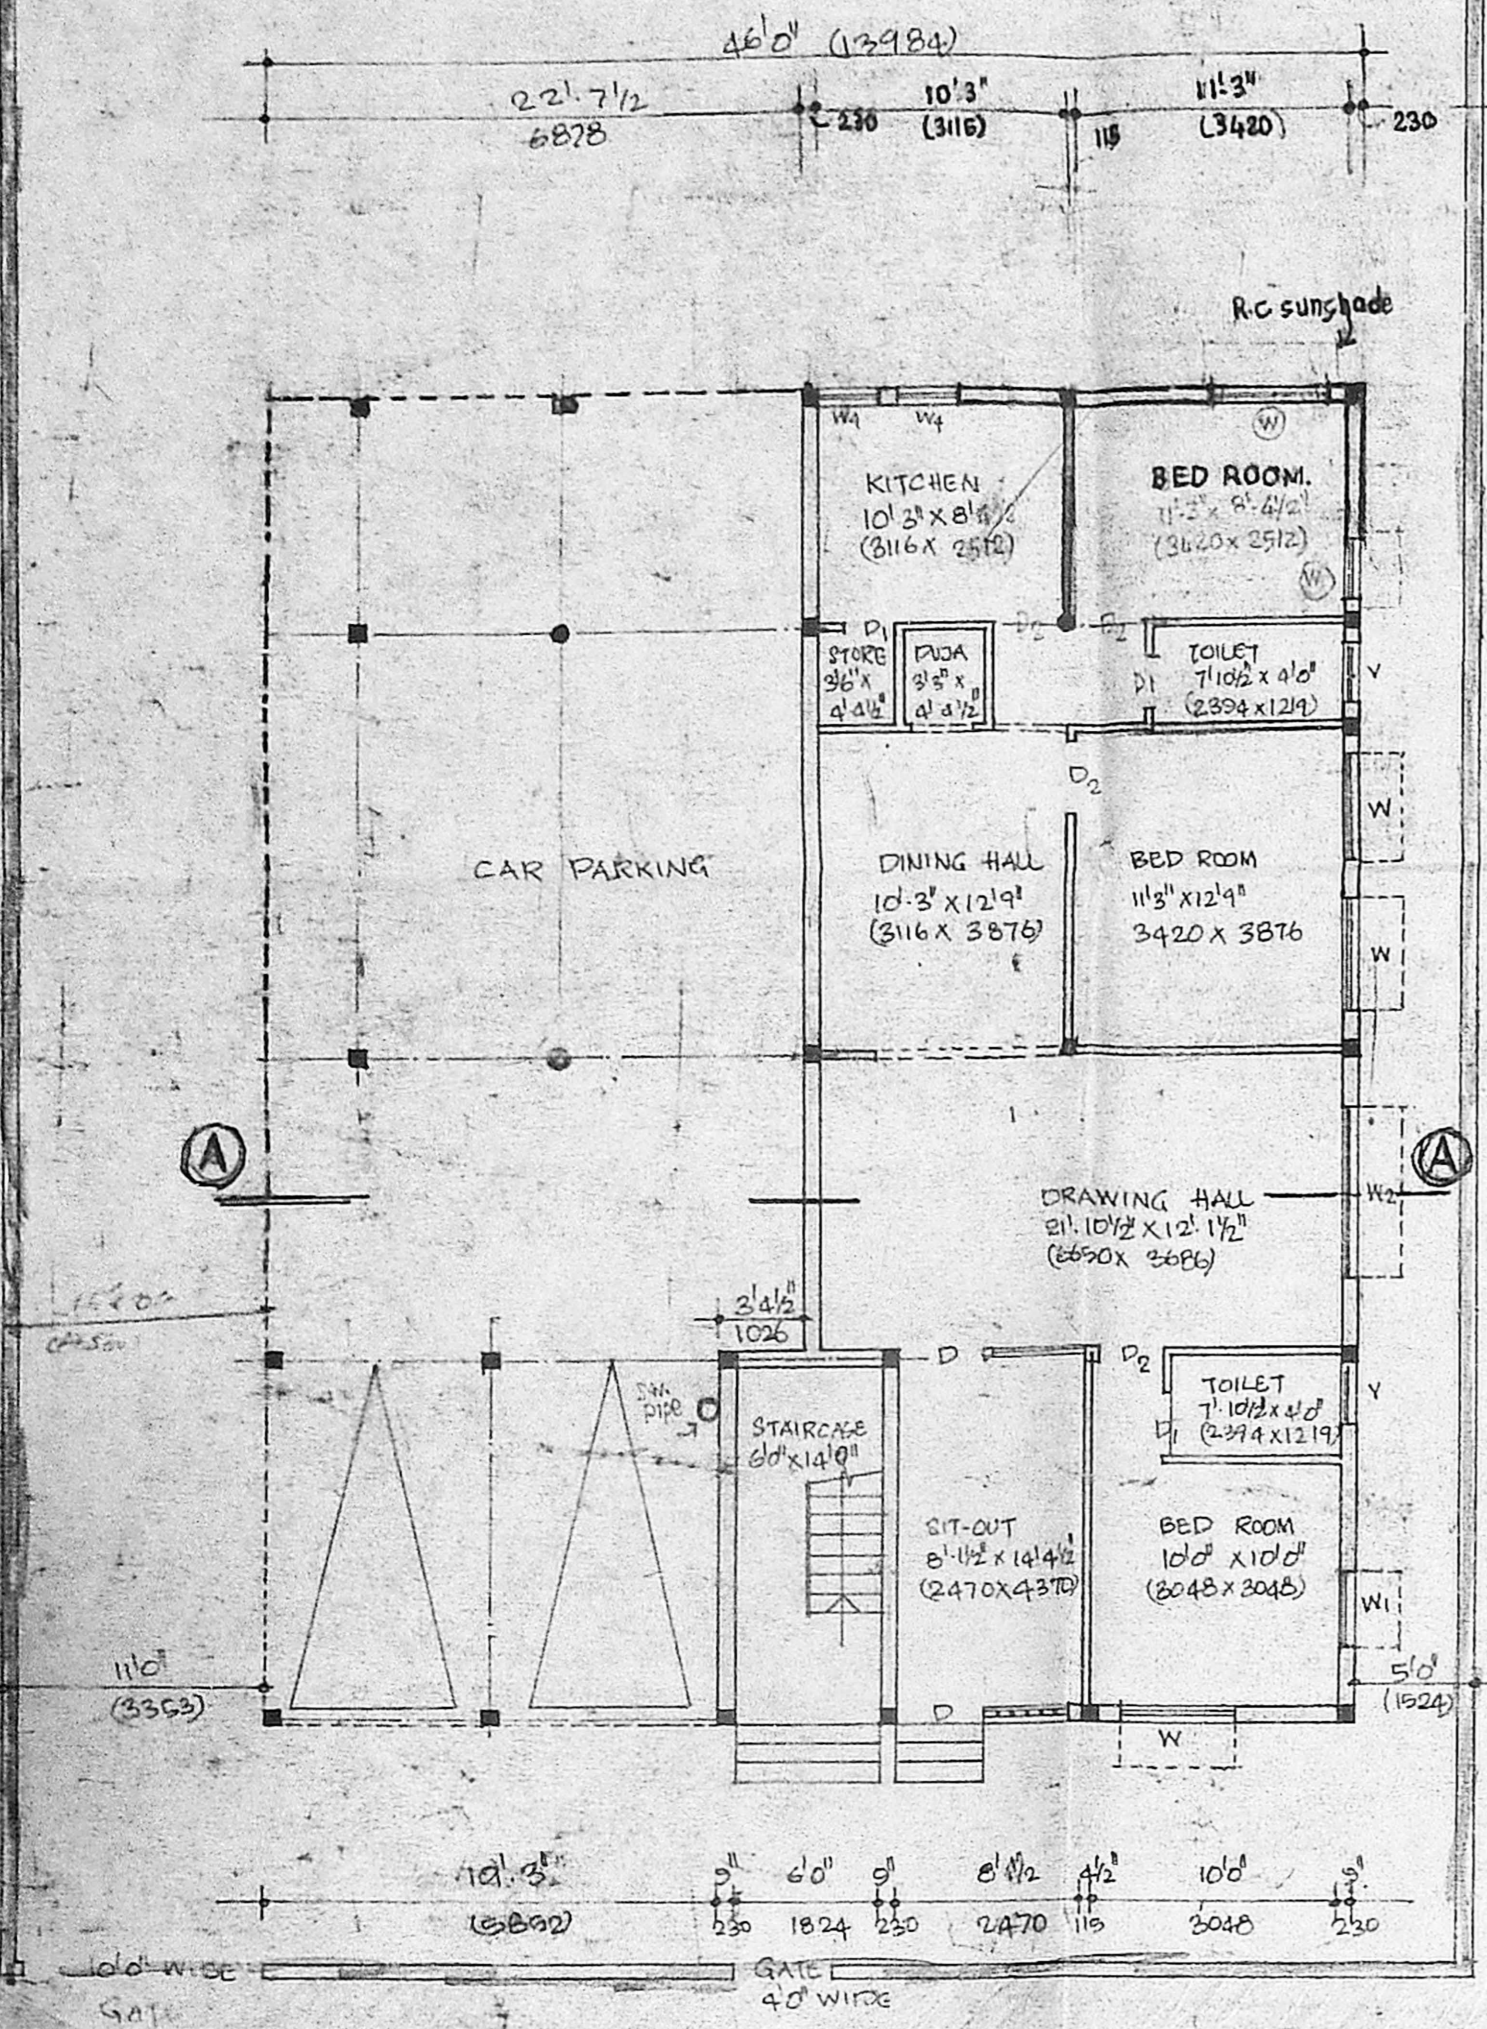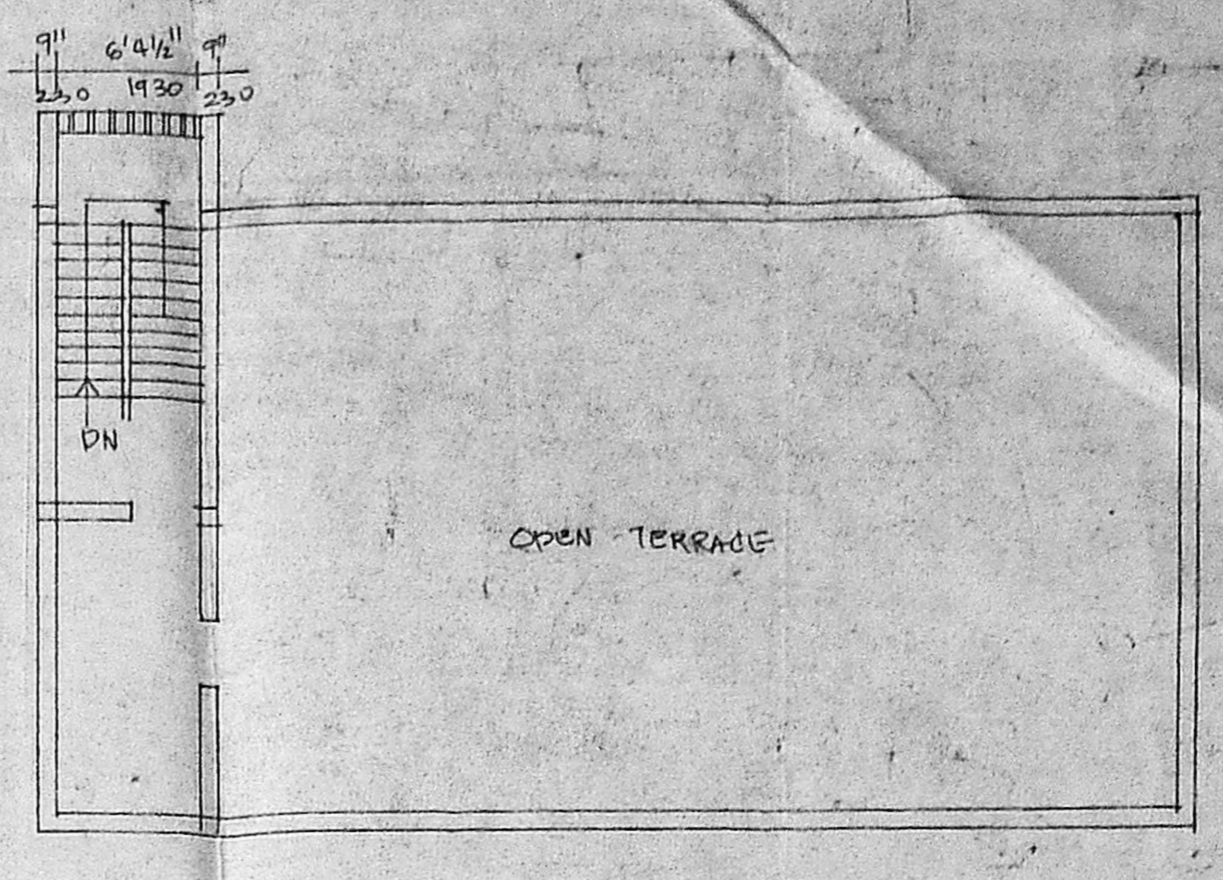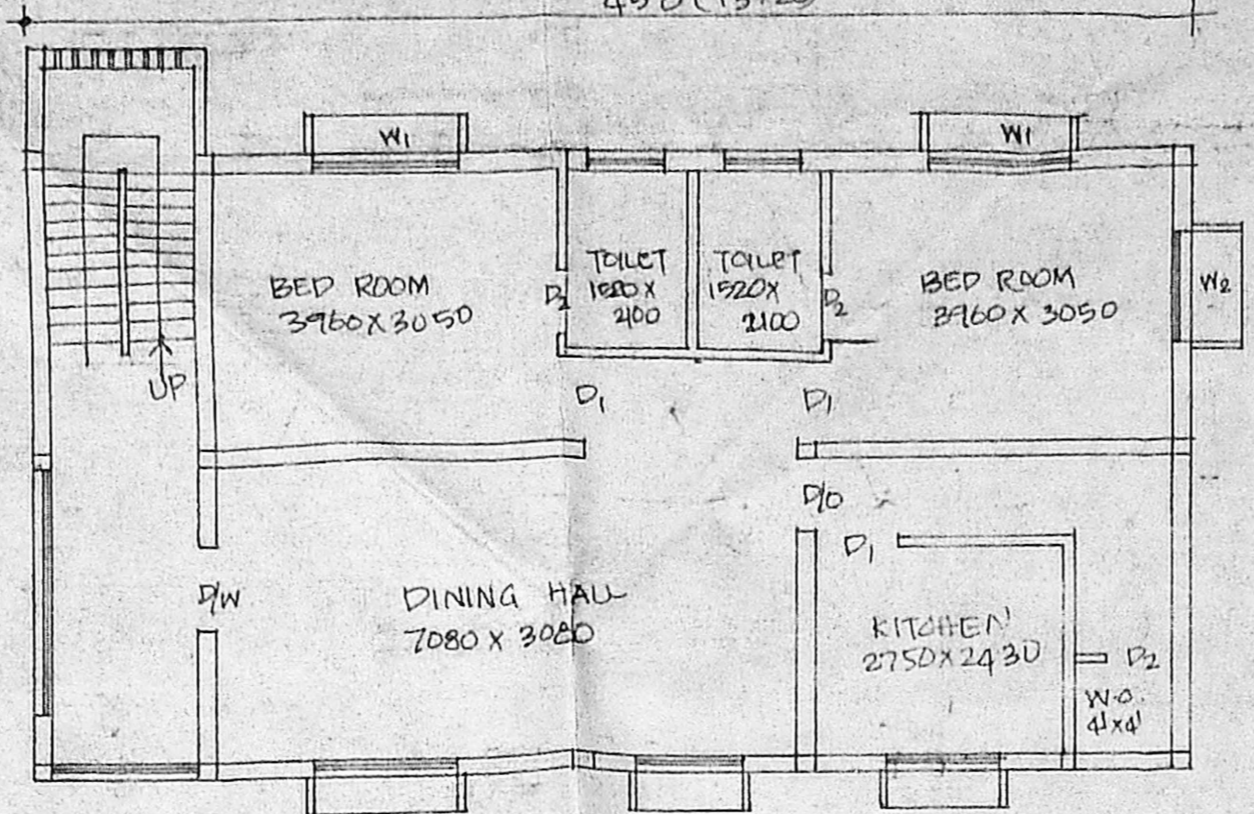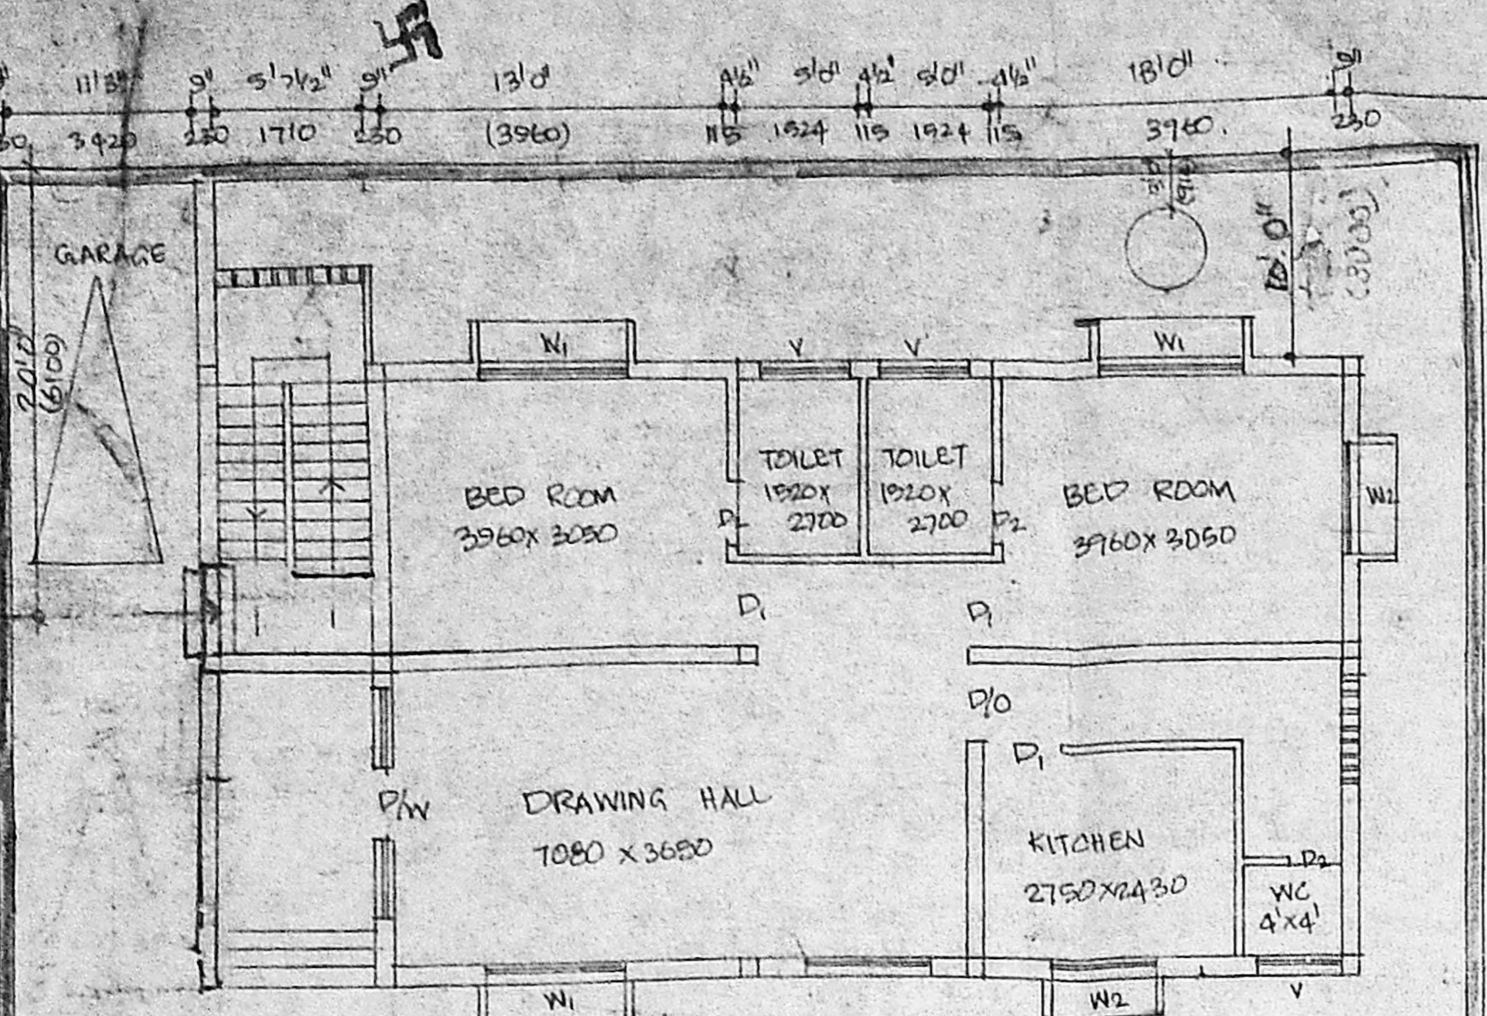

MMDA IBI/PP NO. C/NO. 21/2157/91

PART I

PART II

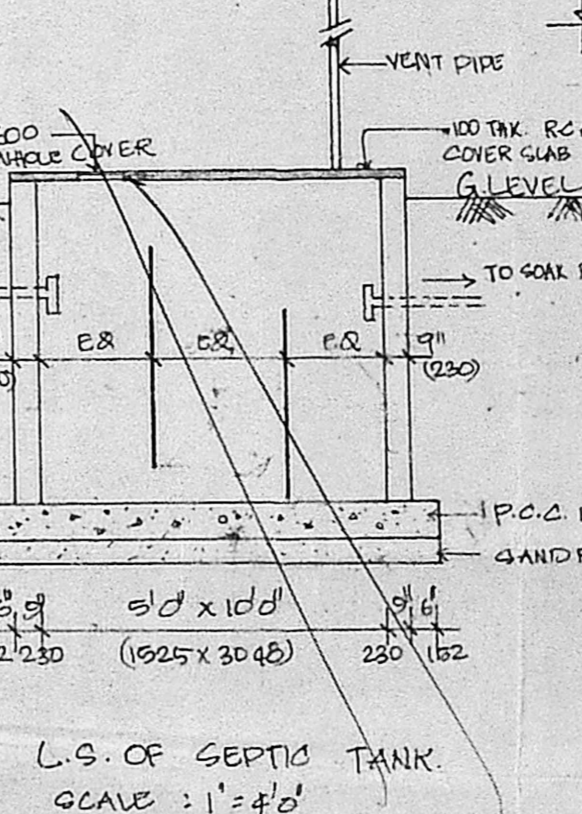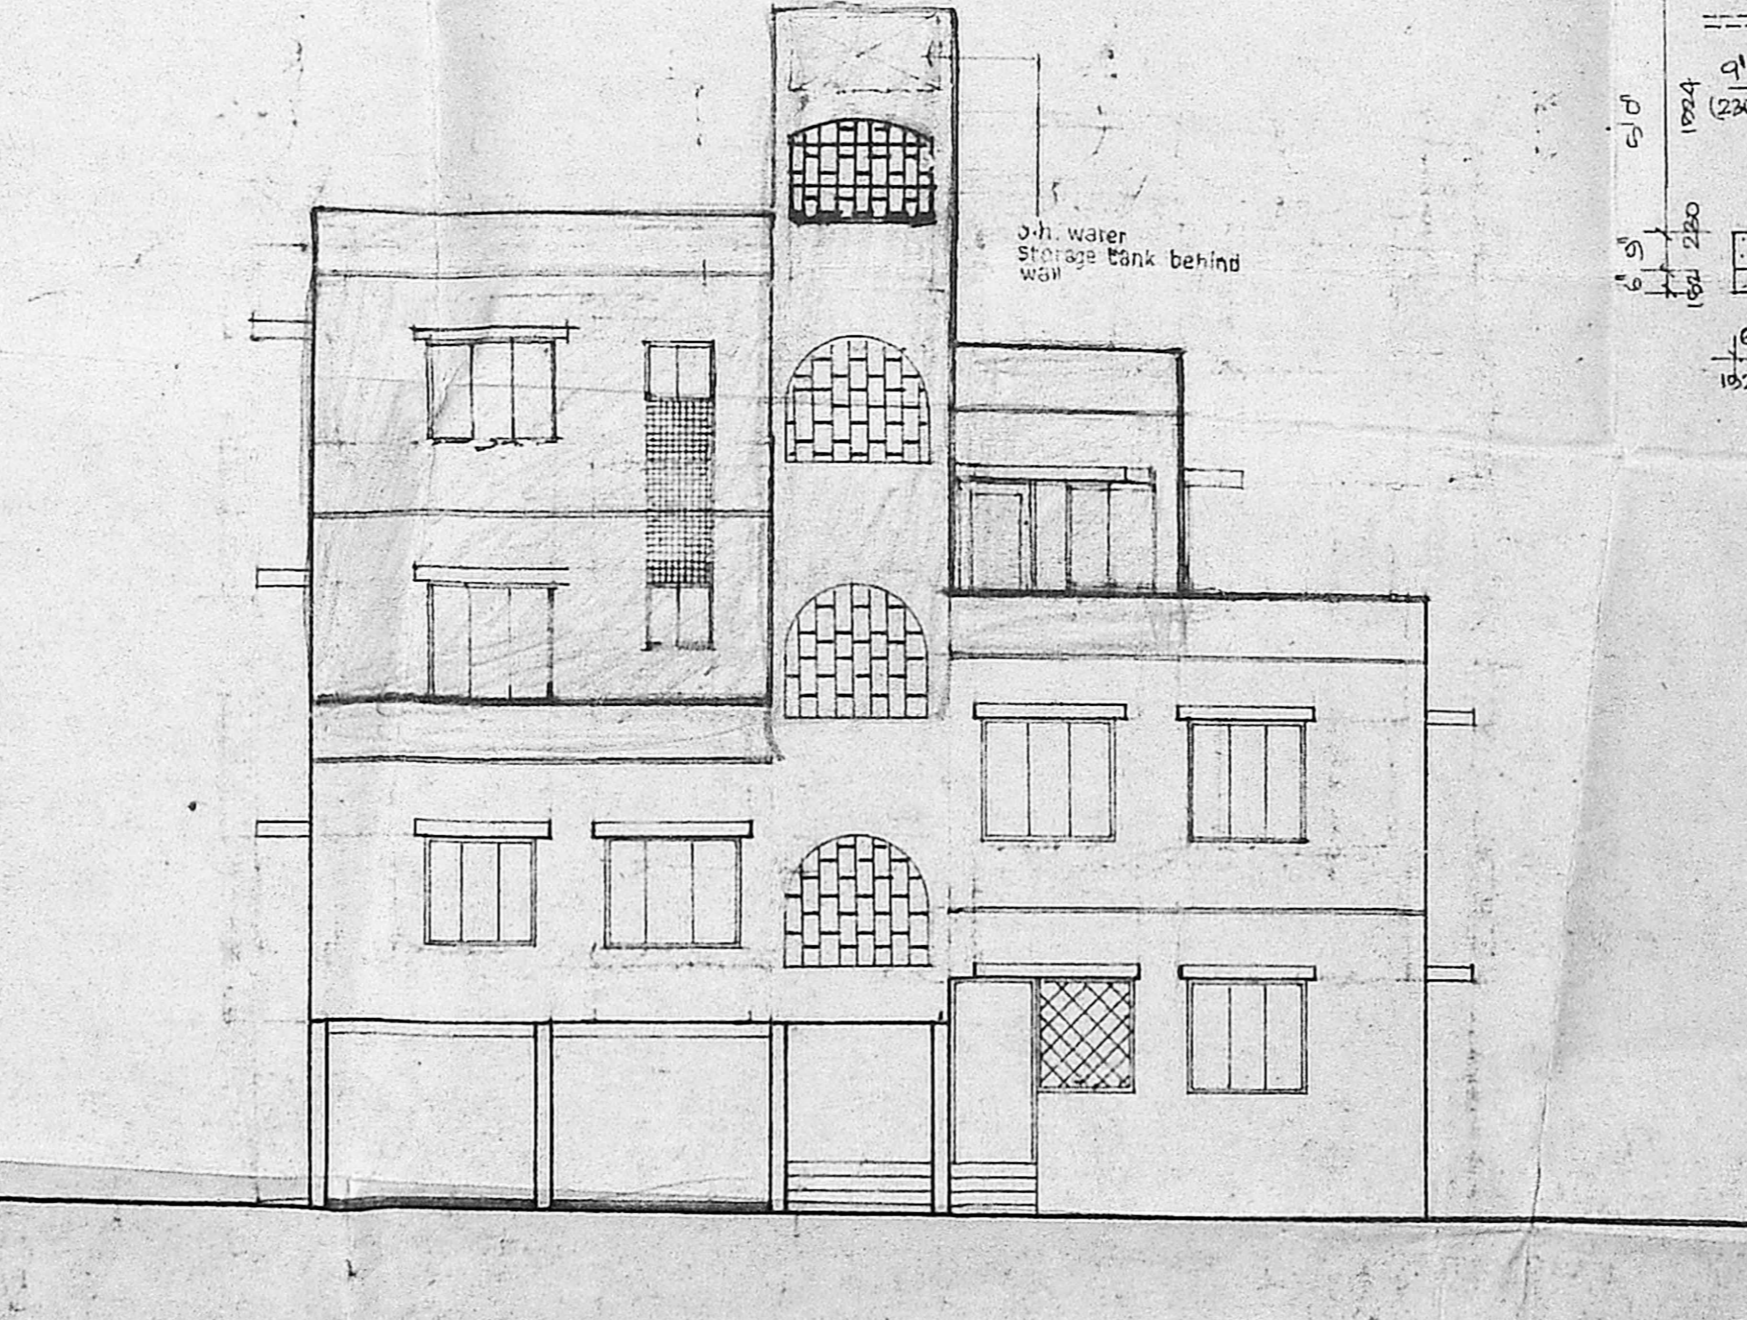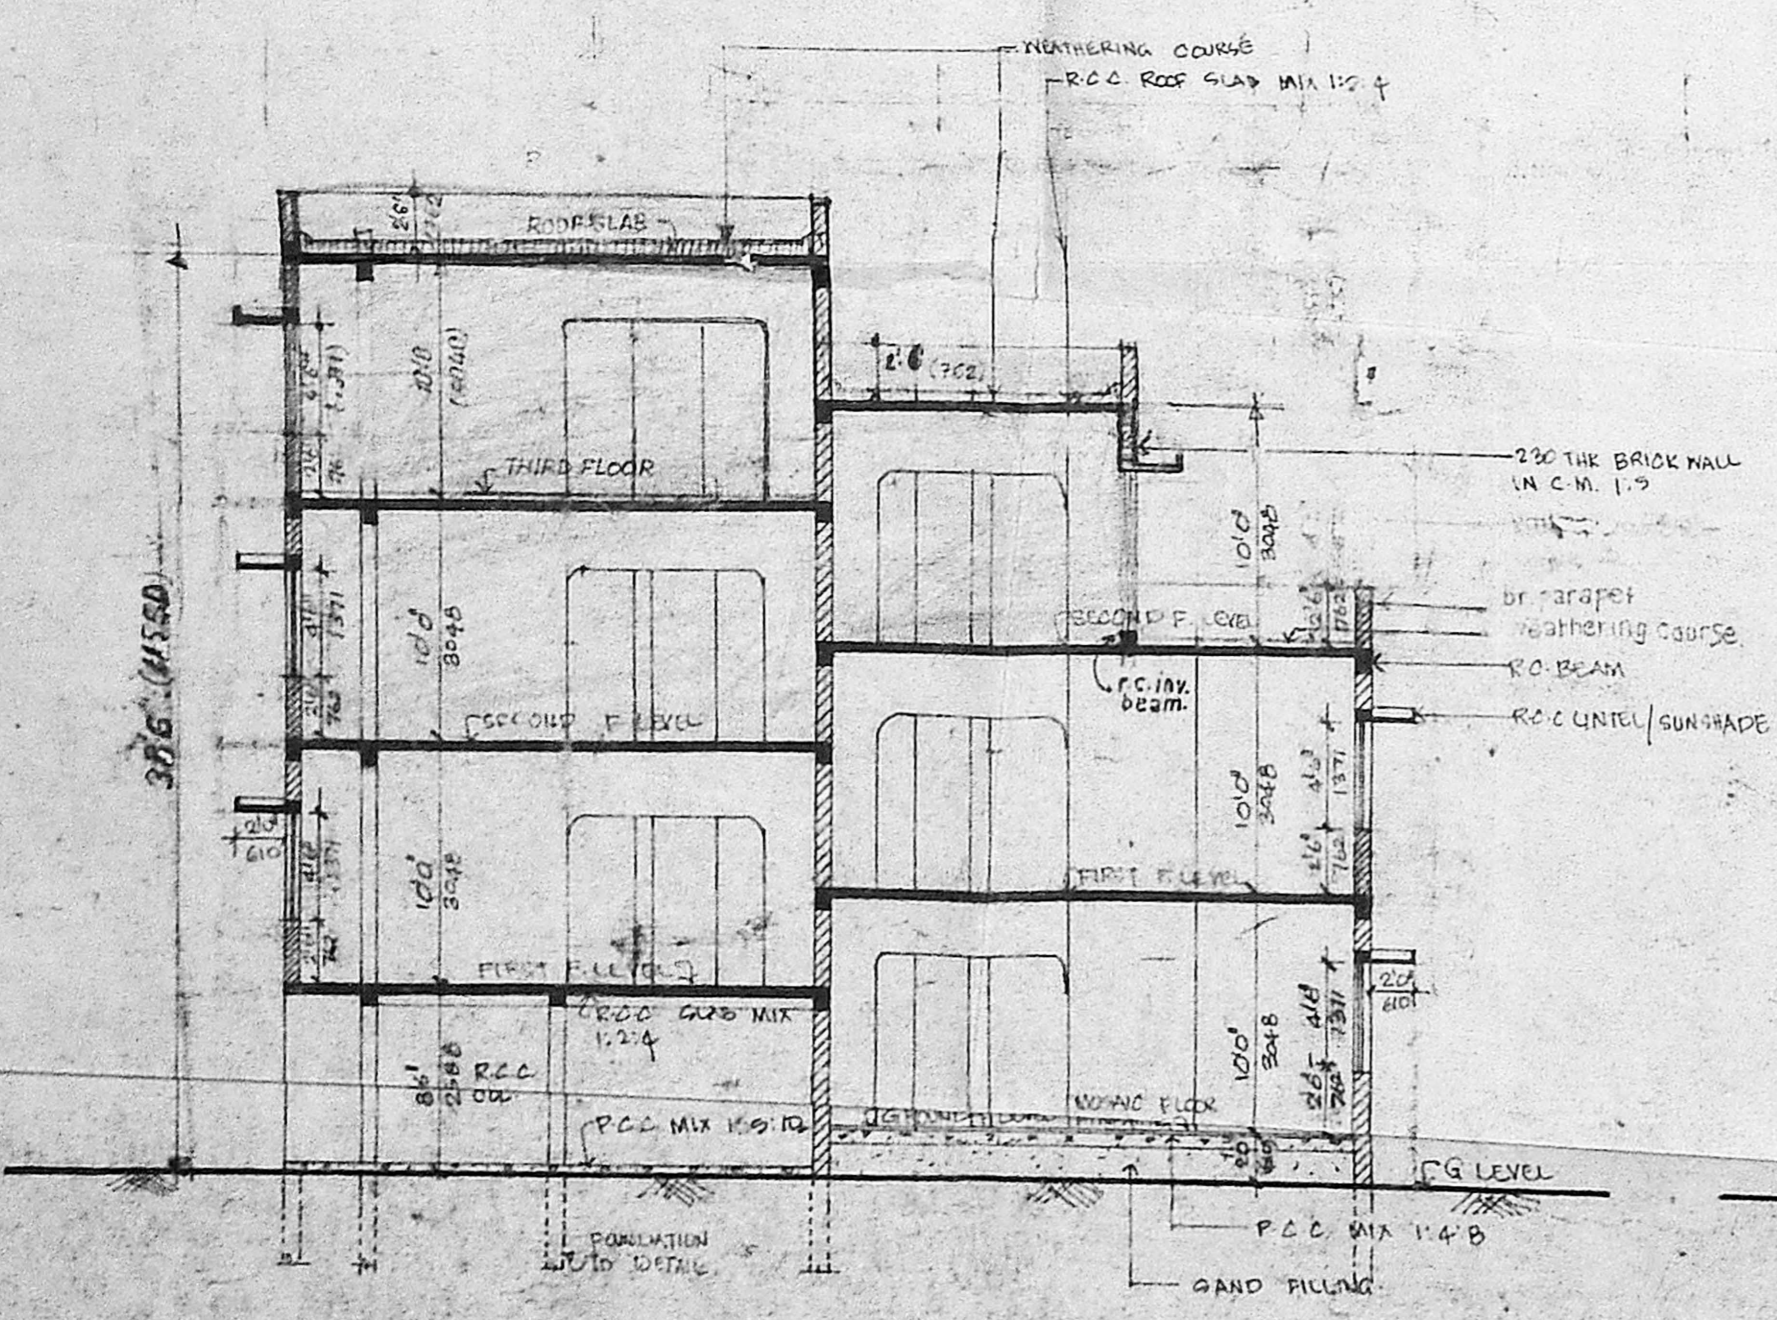

REFERENCE

- PROPOSED BUILDING
- EXISTING BUILDING
- SITE BOUNDARY
- ROAD

REVISED PLAN FOR CONSTRUCTION OF RESIDENTIAL FLATS IN R.G. NO. 2, DVN. NO. 1202 AT DOOR NO. 5, RAJACHAR STREET, T. NAGAR, MADRAS.

SANCTIONED: PPA 55/61 dt. 29.12.81
BA 136/61

SCALE: 1" = 100'

OWNER: [Signature]

C.S. RAMAMURTHY, P.E., M.I.E.
Chartered Engineer
No. 11, Main Road, Jethu Nagar
R.A. PURAM, MADRAS 28.
Licensed Surveyor Class I No. 407

LICENCED SURVEYOR