

- Brick masonry in cement mortar 1:4
- R.C.C. foundation columns beams in 1:2:4 cement concrete
- Plastering in cement mortar 1:4
- Teak wood doors and teak wood windows with glass shutters.
- Painting with cement paint two coats over primer in external and internal walls.
- Mosaic flooring in cement mortar.
- Weathering proof mortar in brick party time mortar with cement mortar 1:3 with two courses of pressed tiles.

SCHEDULE OF JOINERY

S.No	TYPE	DESCRIPTION	SIZE
1	D	Flush door with teak wood ply	3'3" x 7'0"
2	D ₁	Teak wood flush door	3'0" x 7'0"
3	D ₂	do	2'6" x 7'0"
4	D ₃	do	2'3" x 7'0"
5	W	Teak wood glazed window	6'0" x 4'6"
6	W ₁	do	5'0" x 4'6"
7	W ₂	do	5'0" x 3'0"
8	KW	do	3'0" x 2'0"
9	V	Ventilator	2'0" x 2'0"
10	V ₁	do	2'0" x 2'0"

AREAS

PLOT AREA	= 9000 SFT (827M ²)
GROUND FLOOR AREA	= 4403 SFT (407M ²)
FIRST FLOOR AREA	= 4506 SFT (417M ²)
SECOND FLOOR AREA	= 4506 SFT (417M ²)
TOTAL FLOOR AREA	= 13415 SFT (1246M ²)

NOTE:
 Proposed Road
 Boundary Sewage line

SCALE: 1/8
 DATE: 20/11/20
 Drw no.: 2-4
 Drw by: *ajay*

OWNER
Kanayam V

LICENSED SURVEYOR
[Signature]
 SHRI N. S. DATTA & SONS
 10, B.M. GARDEN STREET,
 MADRAS 600 018


PROPOSED APARTMENTS IN
 PLOT NO.152, PRESENT DOOR
 NO.2, VENKATAPURAM, AMBATTUR
 SURVEY NO-6254, AMBATTUR
 TOWNSHIP.

RAJAPPA ASSOCIATES
 ARCHITECTS
 10, B.M. GARDEN STREET, MADRAS-18
RAJAPPA ASSOCIATES


B/13517/204/B/B/11 Dec 11.7/91

Planning Permit No.....
APPROVED
 SUBJECT TO THE CONDITIONS IN THIS OFFICE LETTER.
 No. B/13517/204/B/B/11 Date 11/7/91
 INLET FOR MEMBER SECRETARY
 MADRAS METROPOLITAN DEVELOPMENT AUTHORITY
 MADRAS - 600 008.

MMDA (B)/PP NO. 1
 S.No. B/13517/204/B/B/11
 1991
 PART I
 PART II
 A.P.
 U.P. f

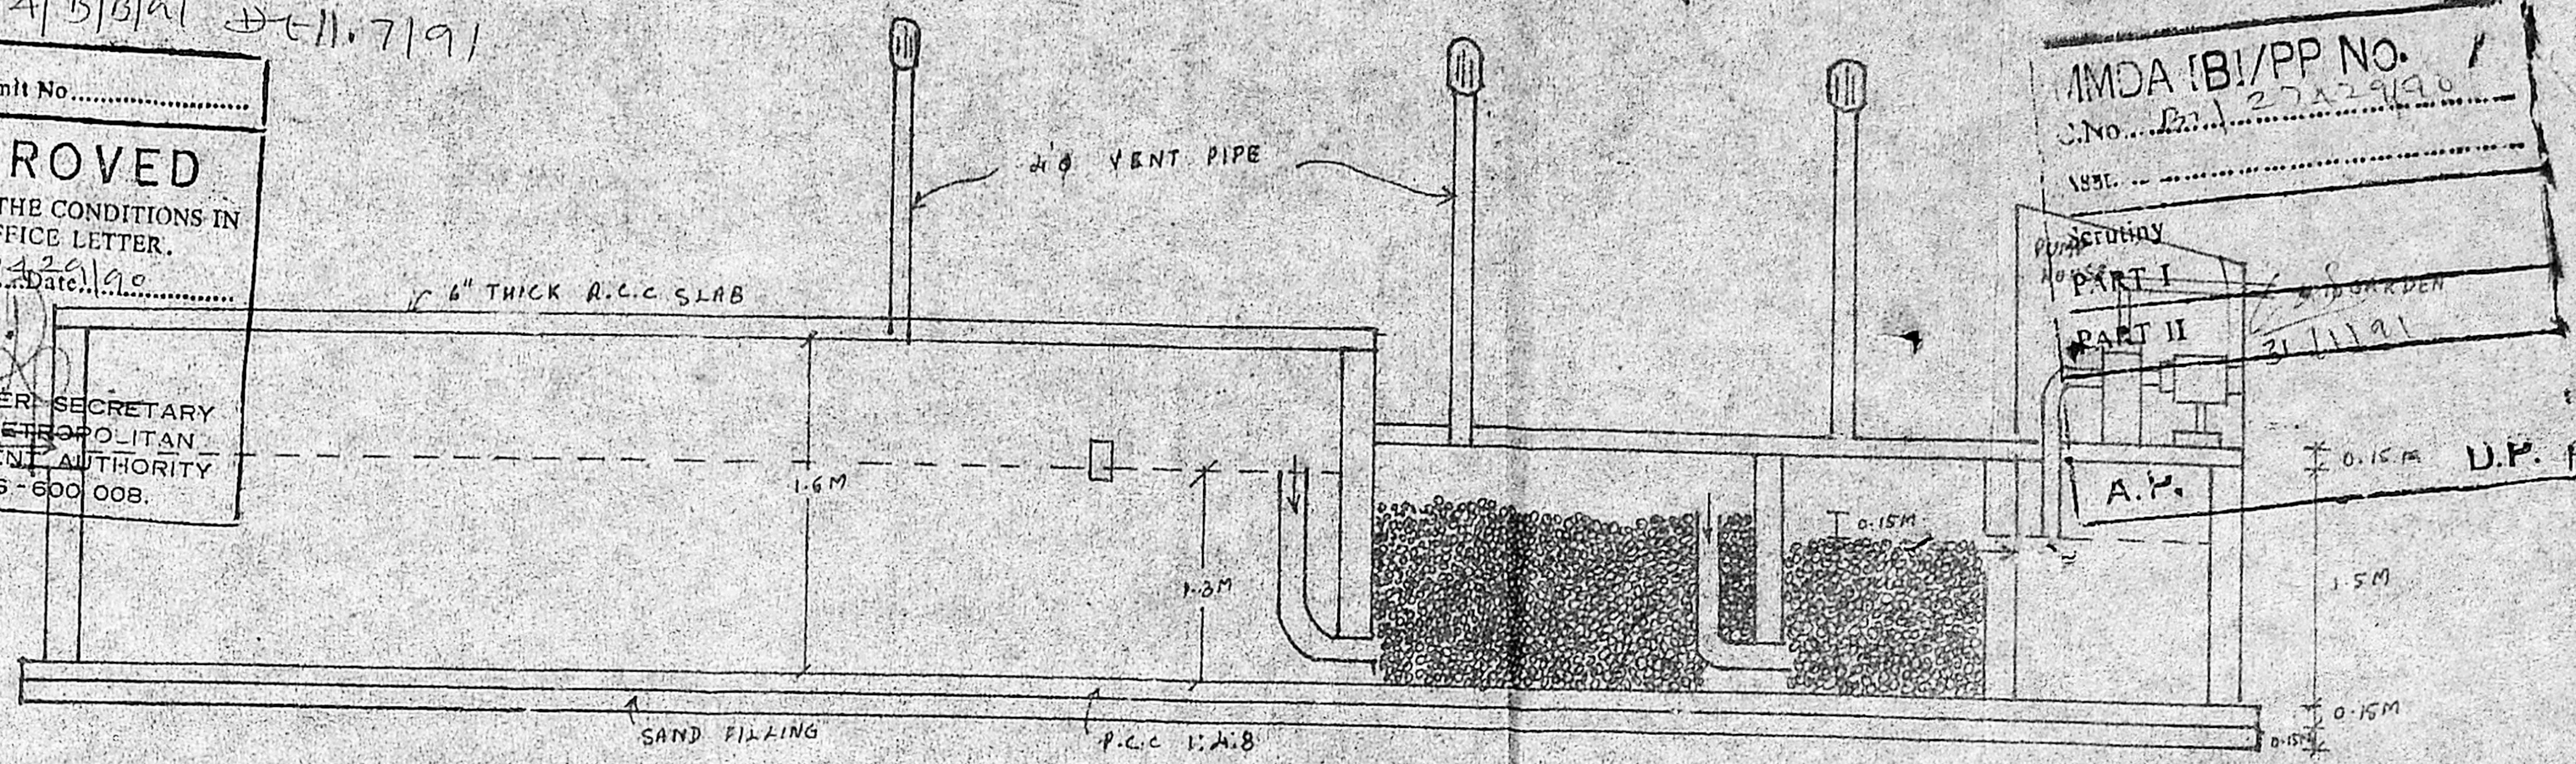

SECTION

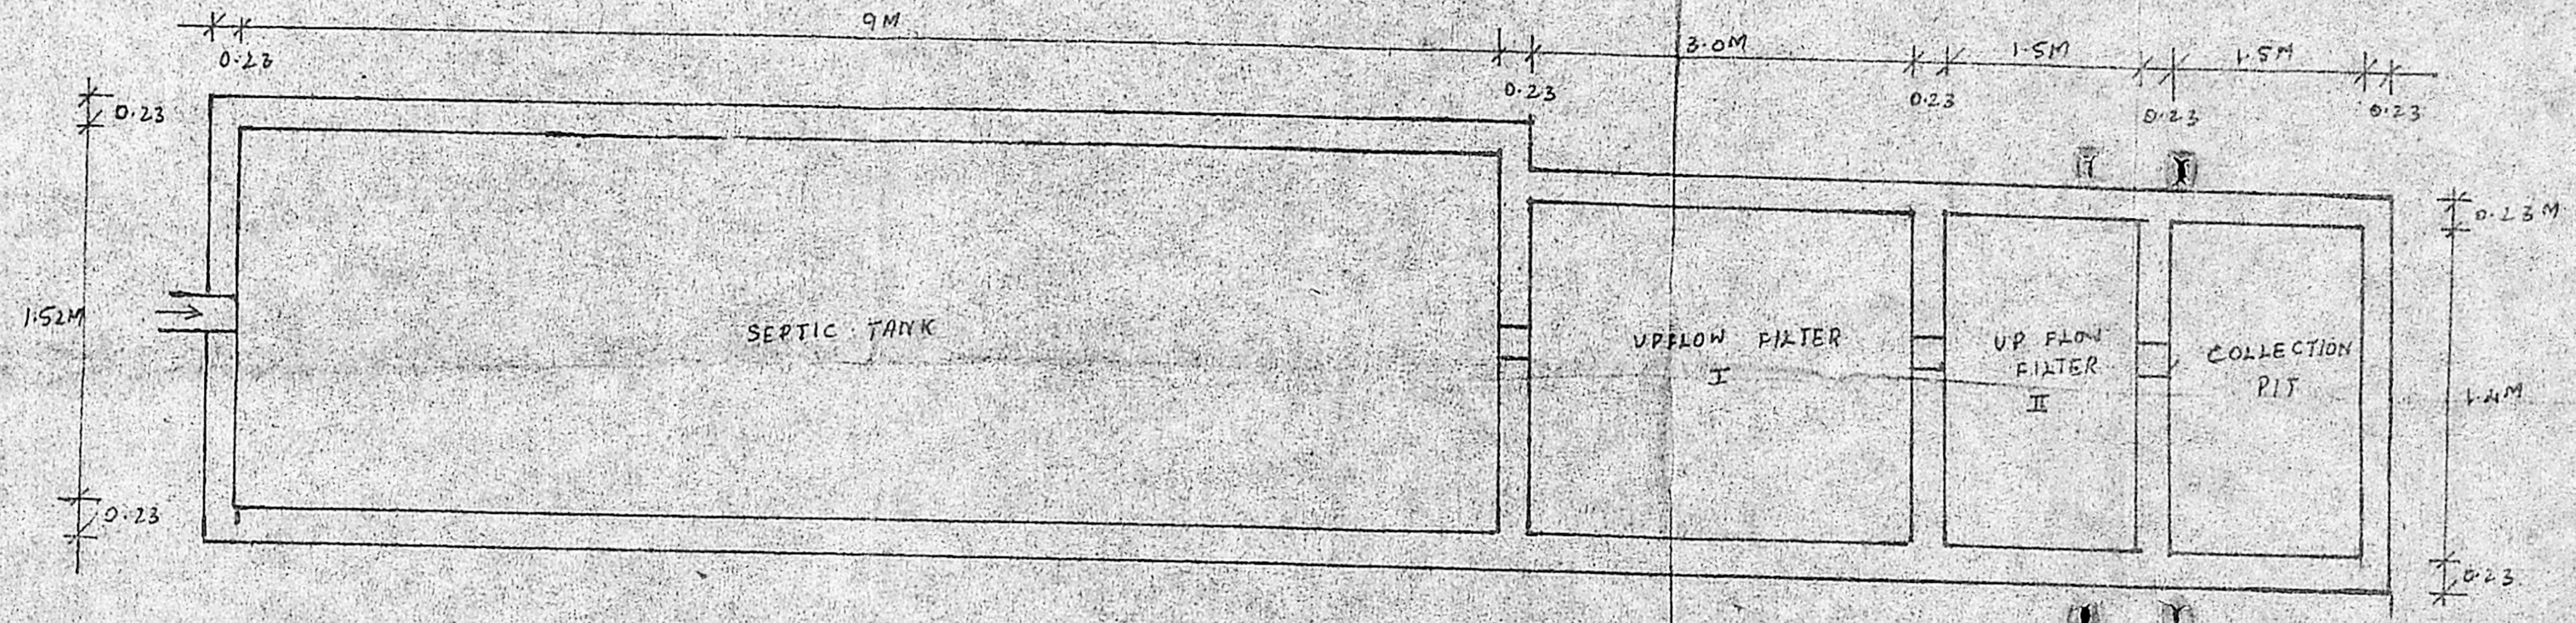

PLAN OF SEPTIC TANK

SIZE OF SEPTIC TANK: 7.6 x 1.52 x 1.4
 SIZE OF UPFLOW FILTER I: 3 x 1.4 x 1.5
 SIZE OF UPFLOW FILTER II: 1.5 x 1.4 x 1.5
 SIZE OF COLLECTION PIT: 1.5 x 1.4 x 1.5

SCALE: 2CM TO 1M
 (1:50)
 DATE: 22/2/91

APARTMENTS IN PLOT No. 152,
 PRESENT DOOR No. 2,
 VENKATAPURAM, AMBATTUR
 SURVEY NO. 625/1 AMBATTUR
 TOWNSHIP.

RAJAPPA ASSOCIATES
 ARCHITECTS
 10, B.M. GARDEN STREET,
 MADRAS - 18.

RAJAPPA ASSOCIATES
 Architect
 10, B.M. GARDEN STREET,
 MADRAS - 600 018