



B/13066/54/91


Planning Permit No.
APPROVED
 SUBJECT TO THE CONDITIONS IN
 THE PERMIT
 No. 13557/91 Date 14.3.91
 FOR MEMBER SECRETARY
 MADRAS METROPOLITAN
 DEVELOPMENT AUTHORITY
 MADRAS - 600 008.

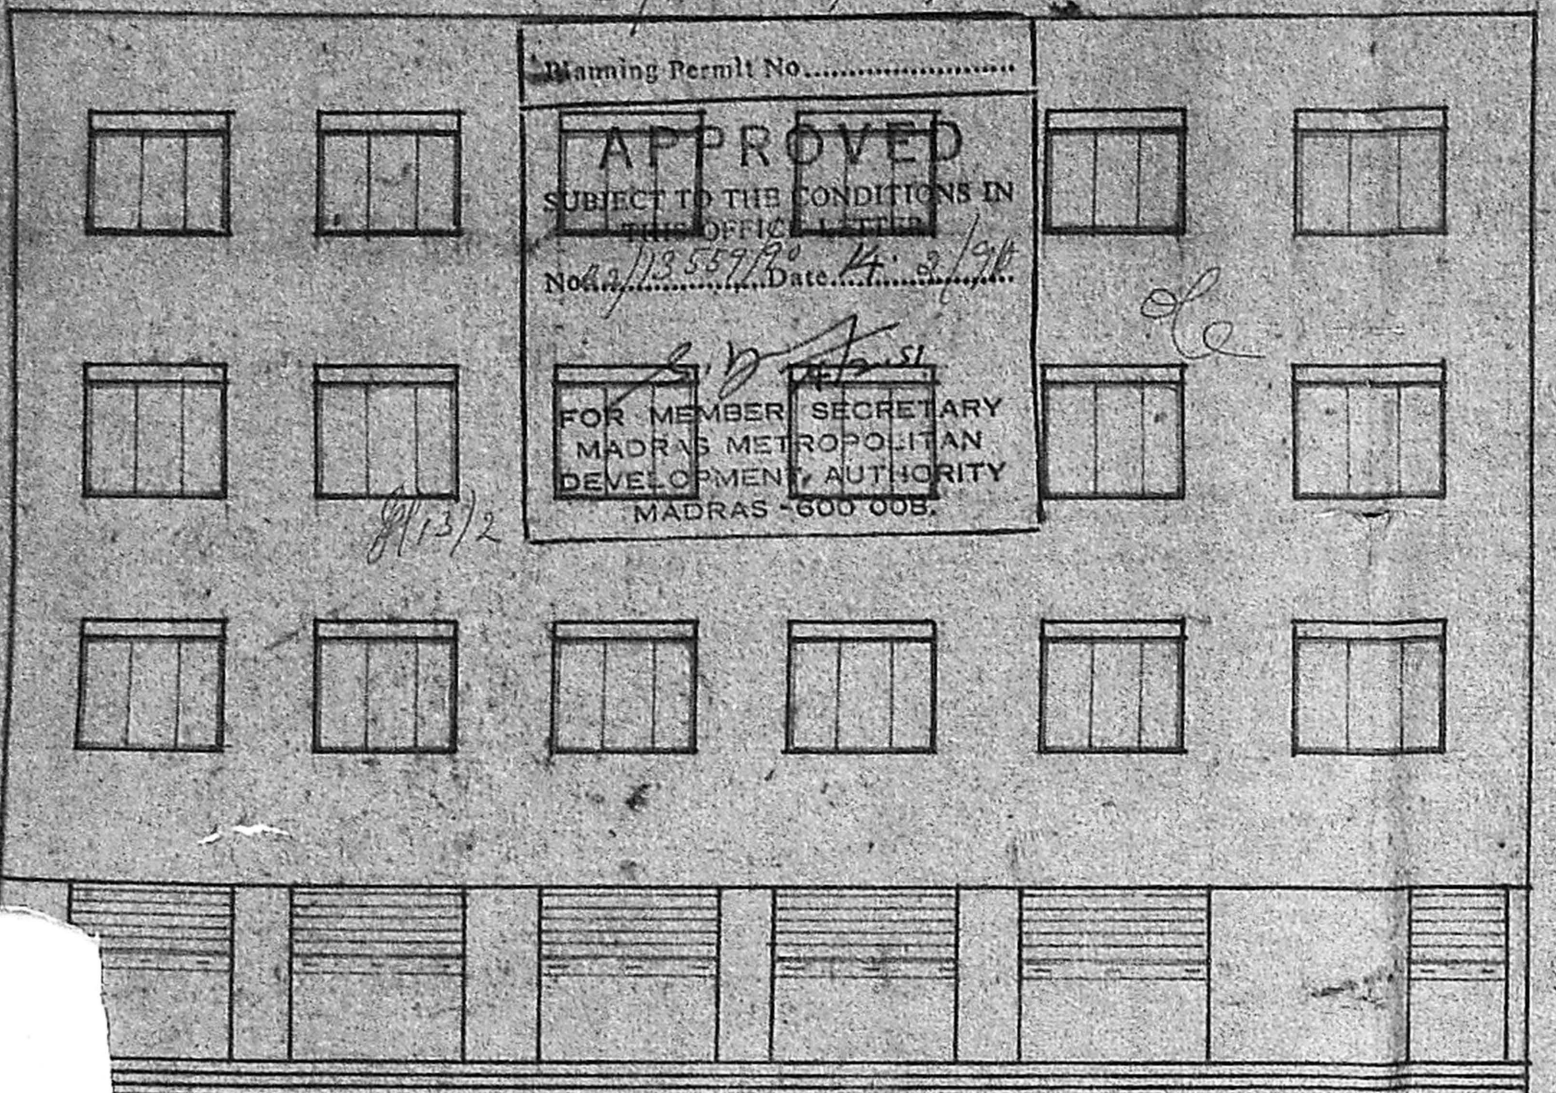


ELEVATION

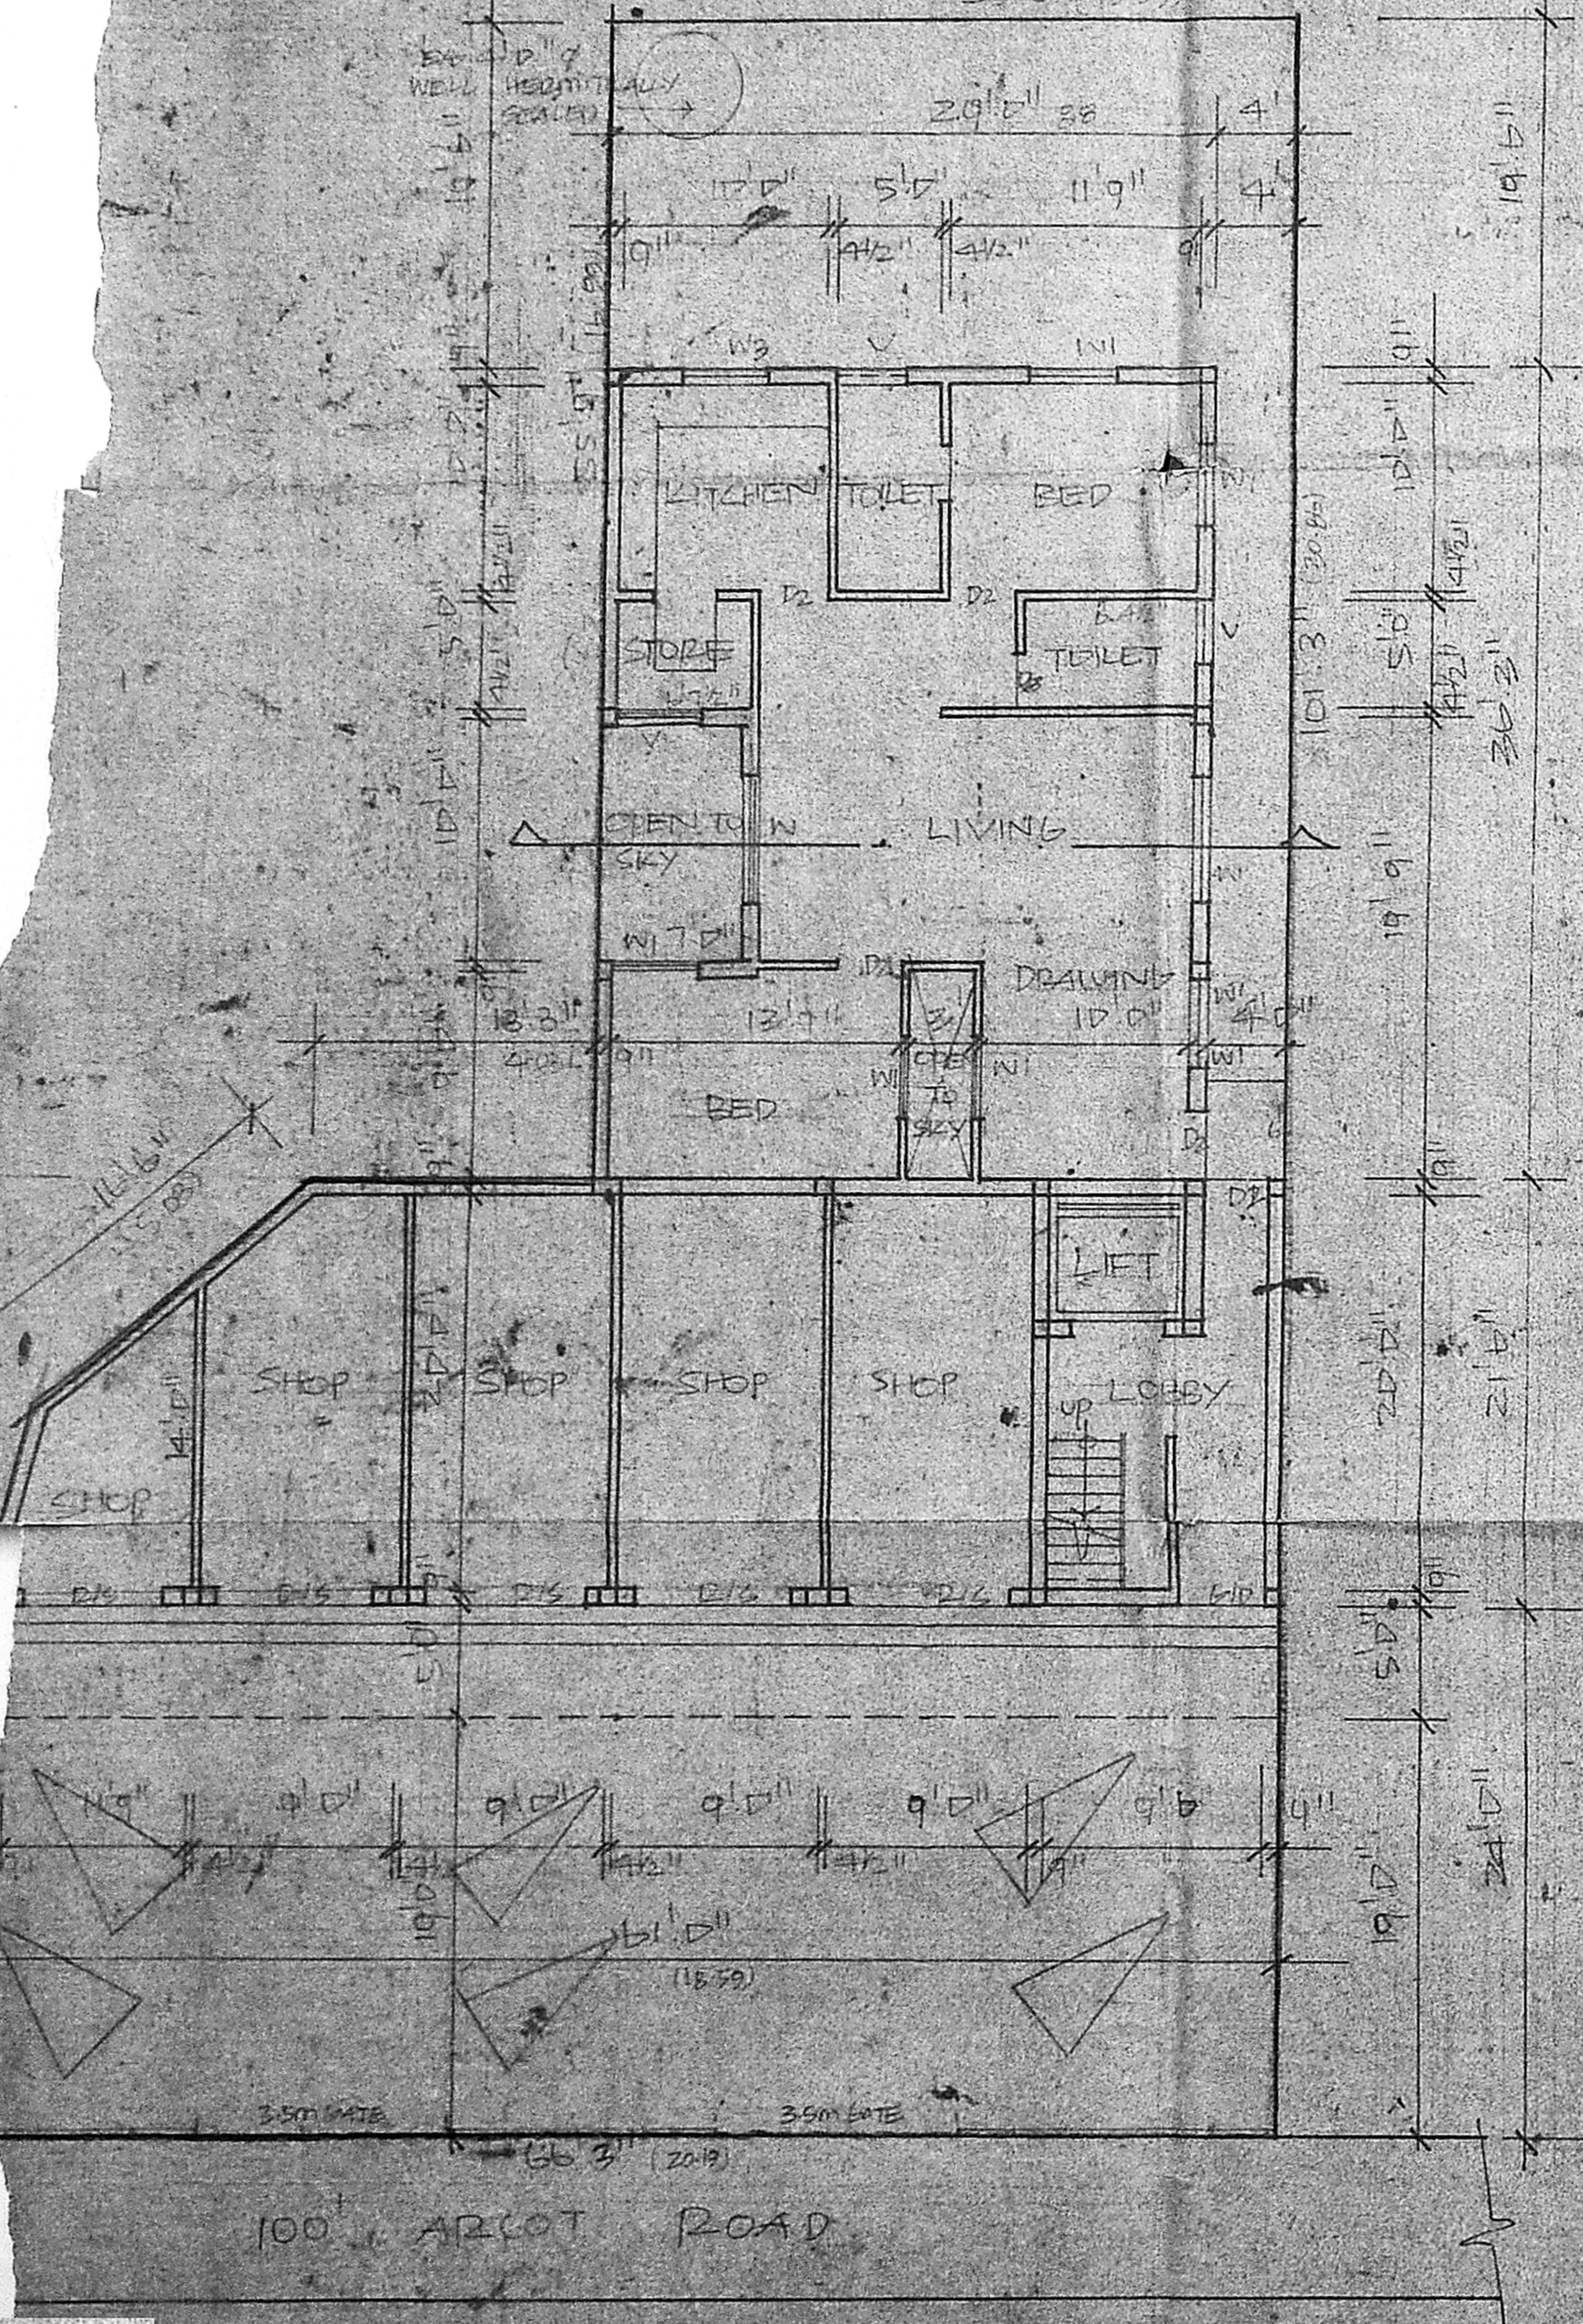


GROUND FLOOR PLAN & SITE PLAN

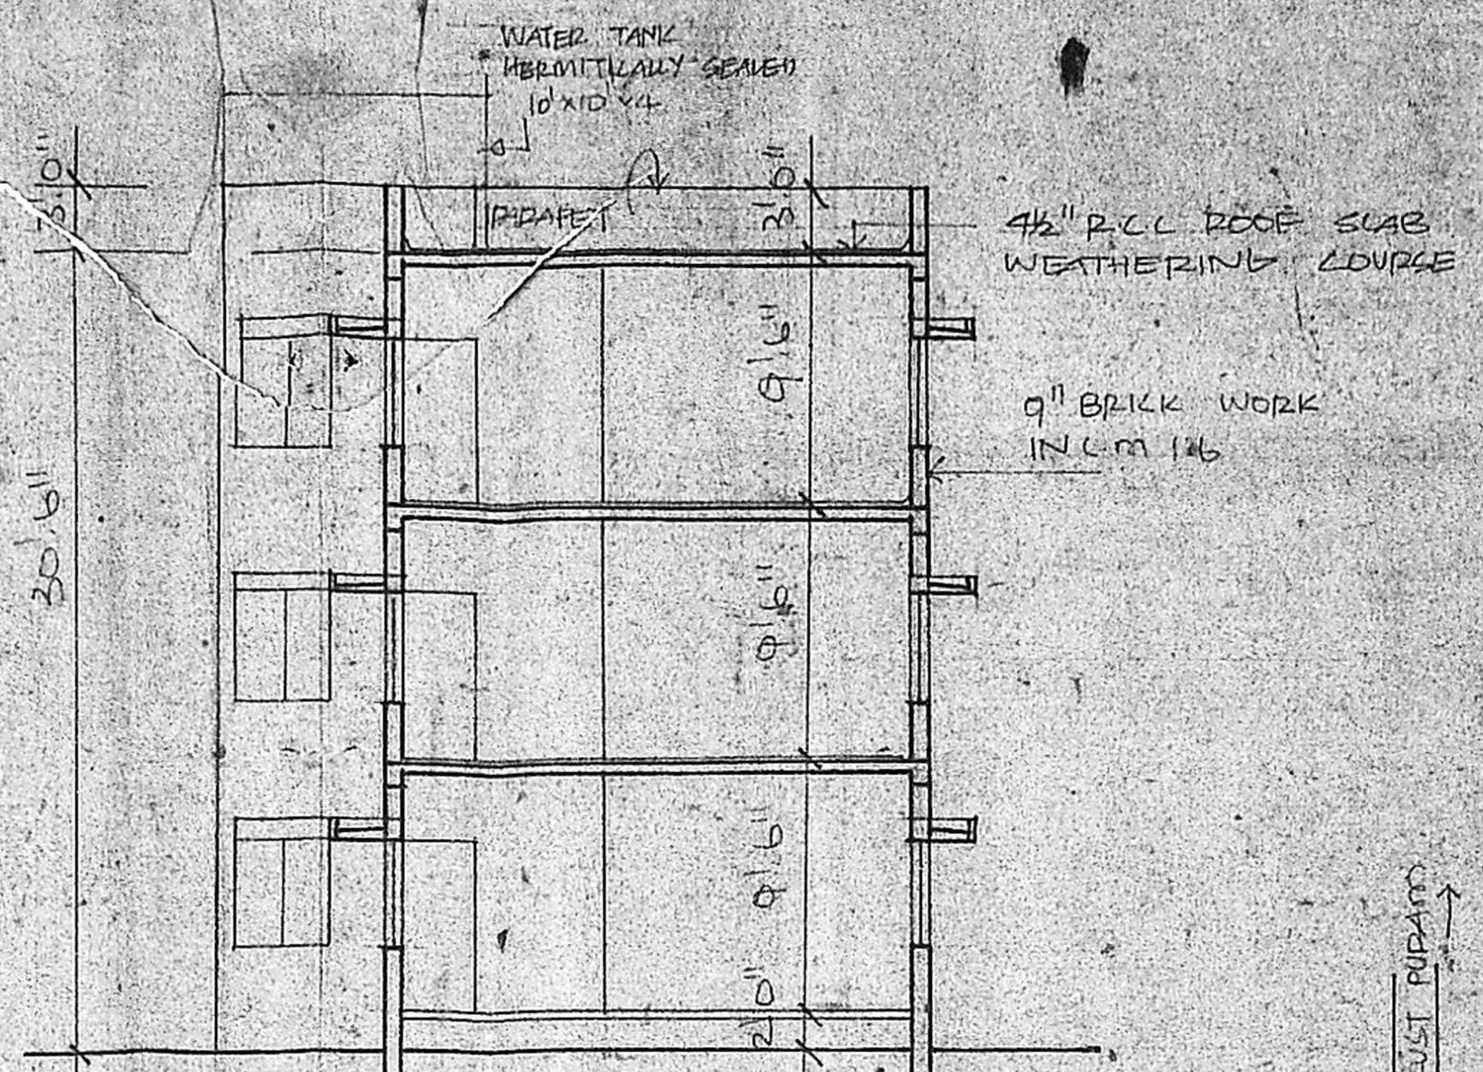


SECTION AB

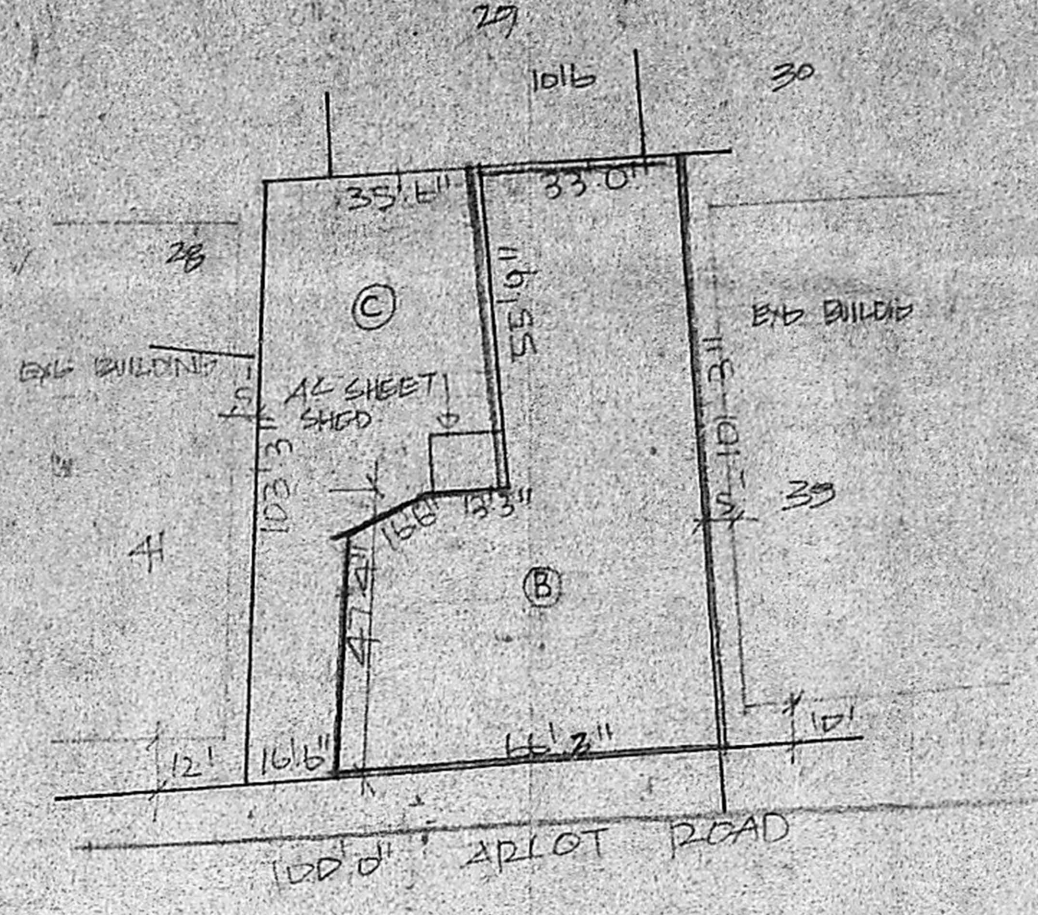

RESIDENTIAL PLOT DETAILS FOR SUB-DIVISION

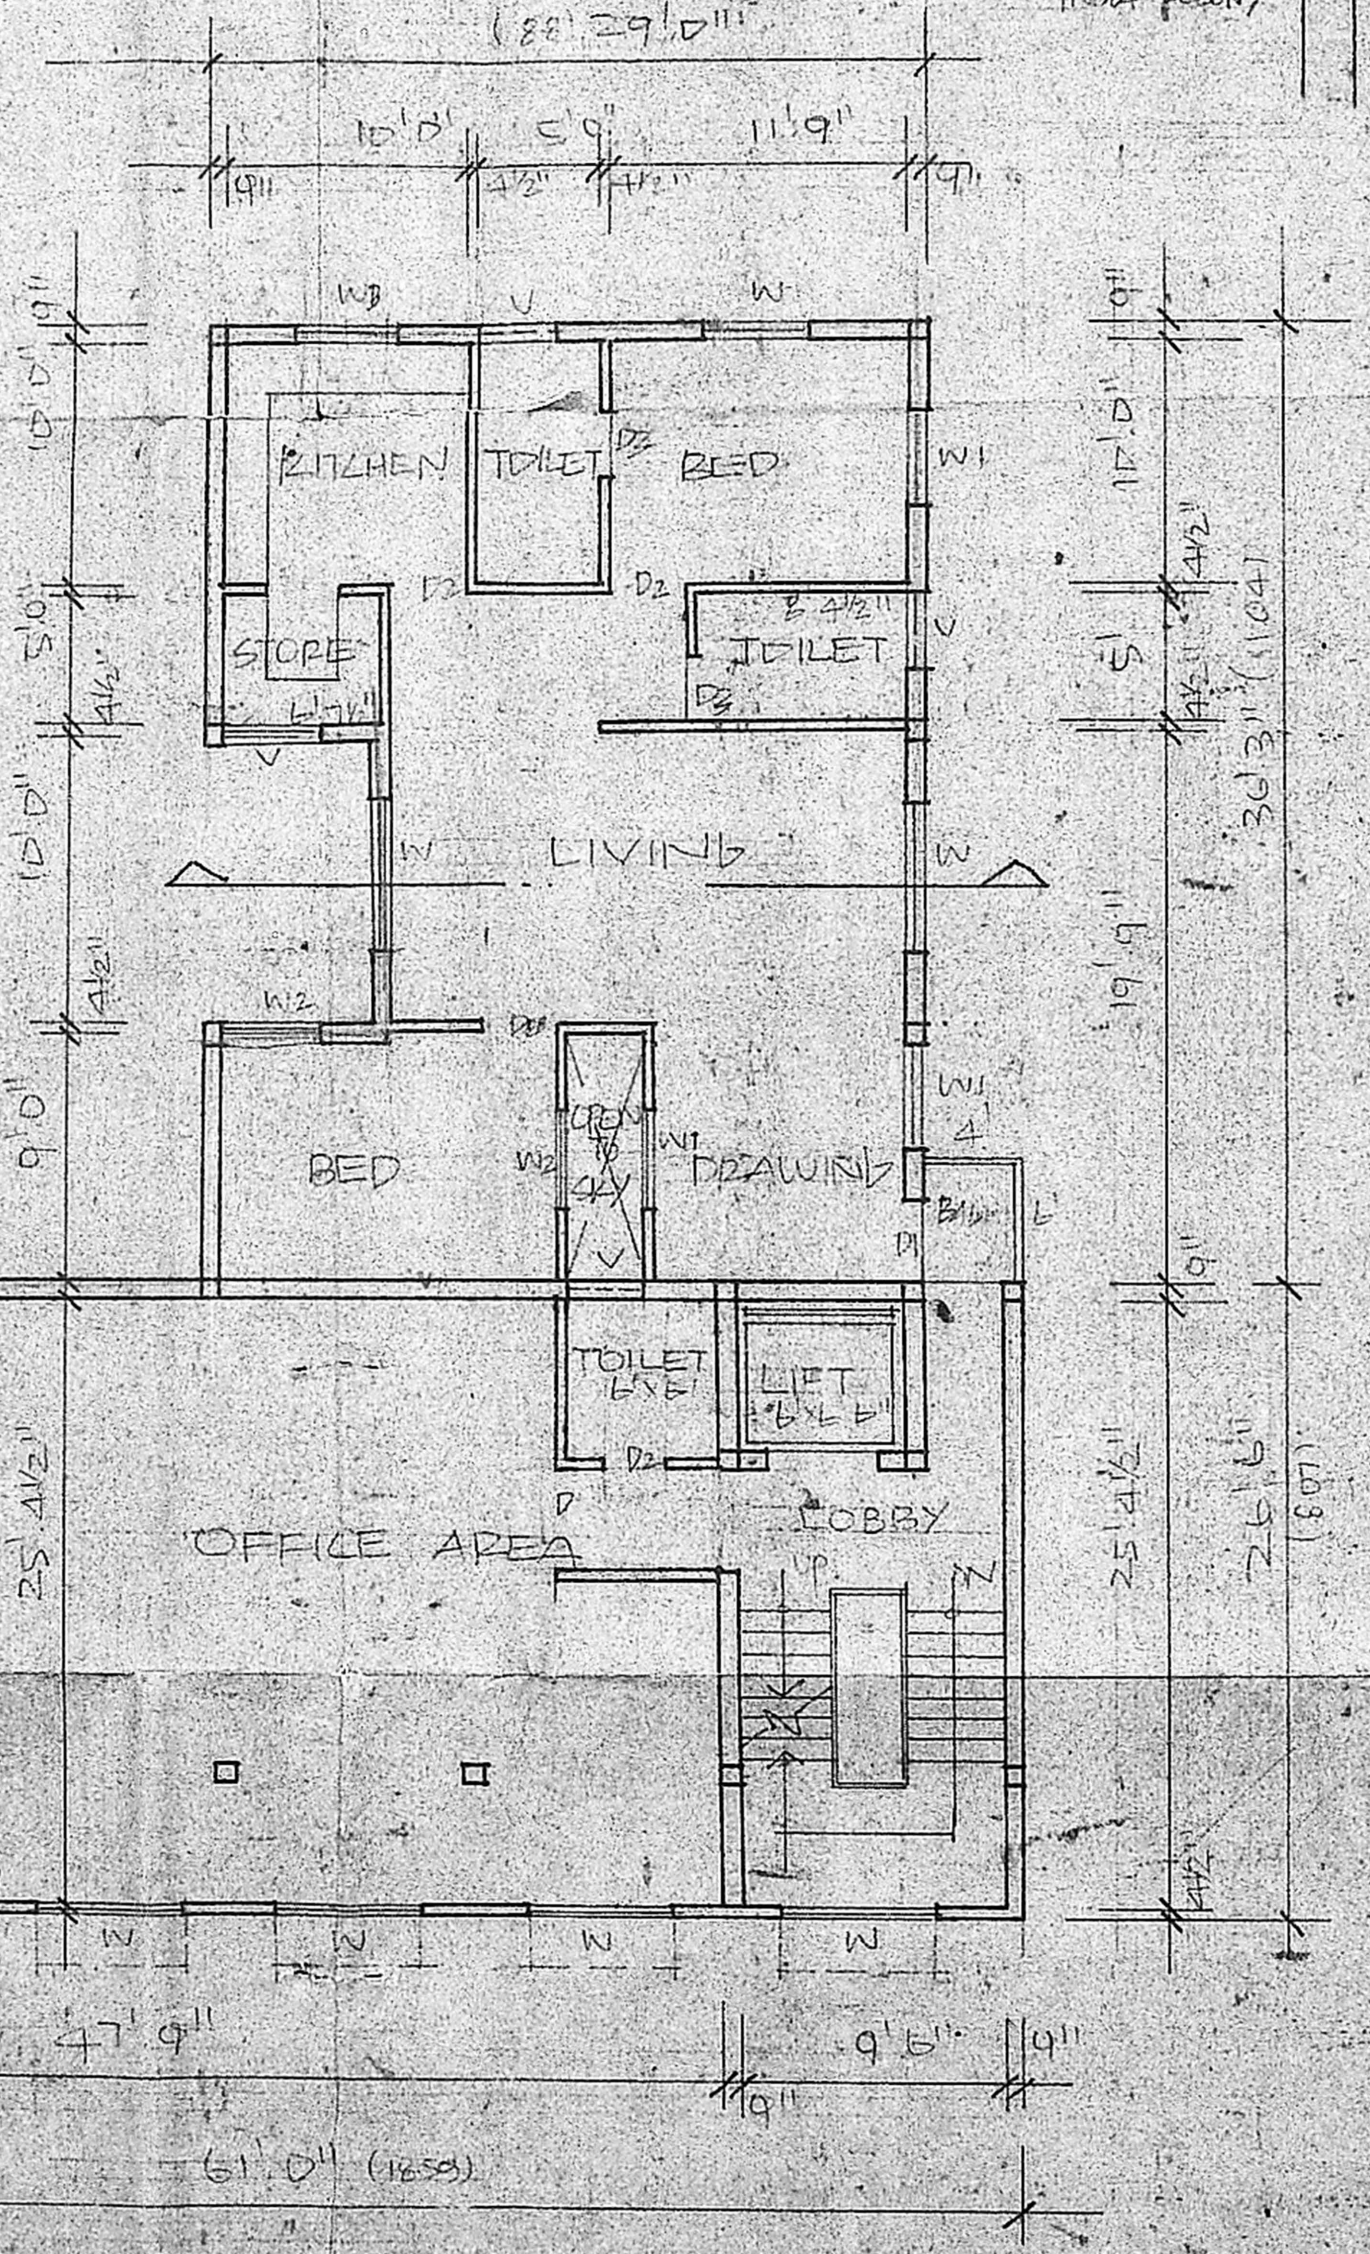

TYPICAL FLOOR PLAN (FIRST AND SECOND FLOOR PLAN)

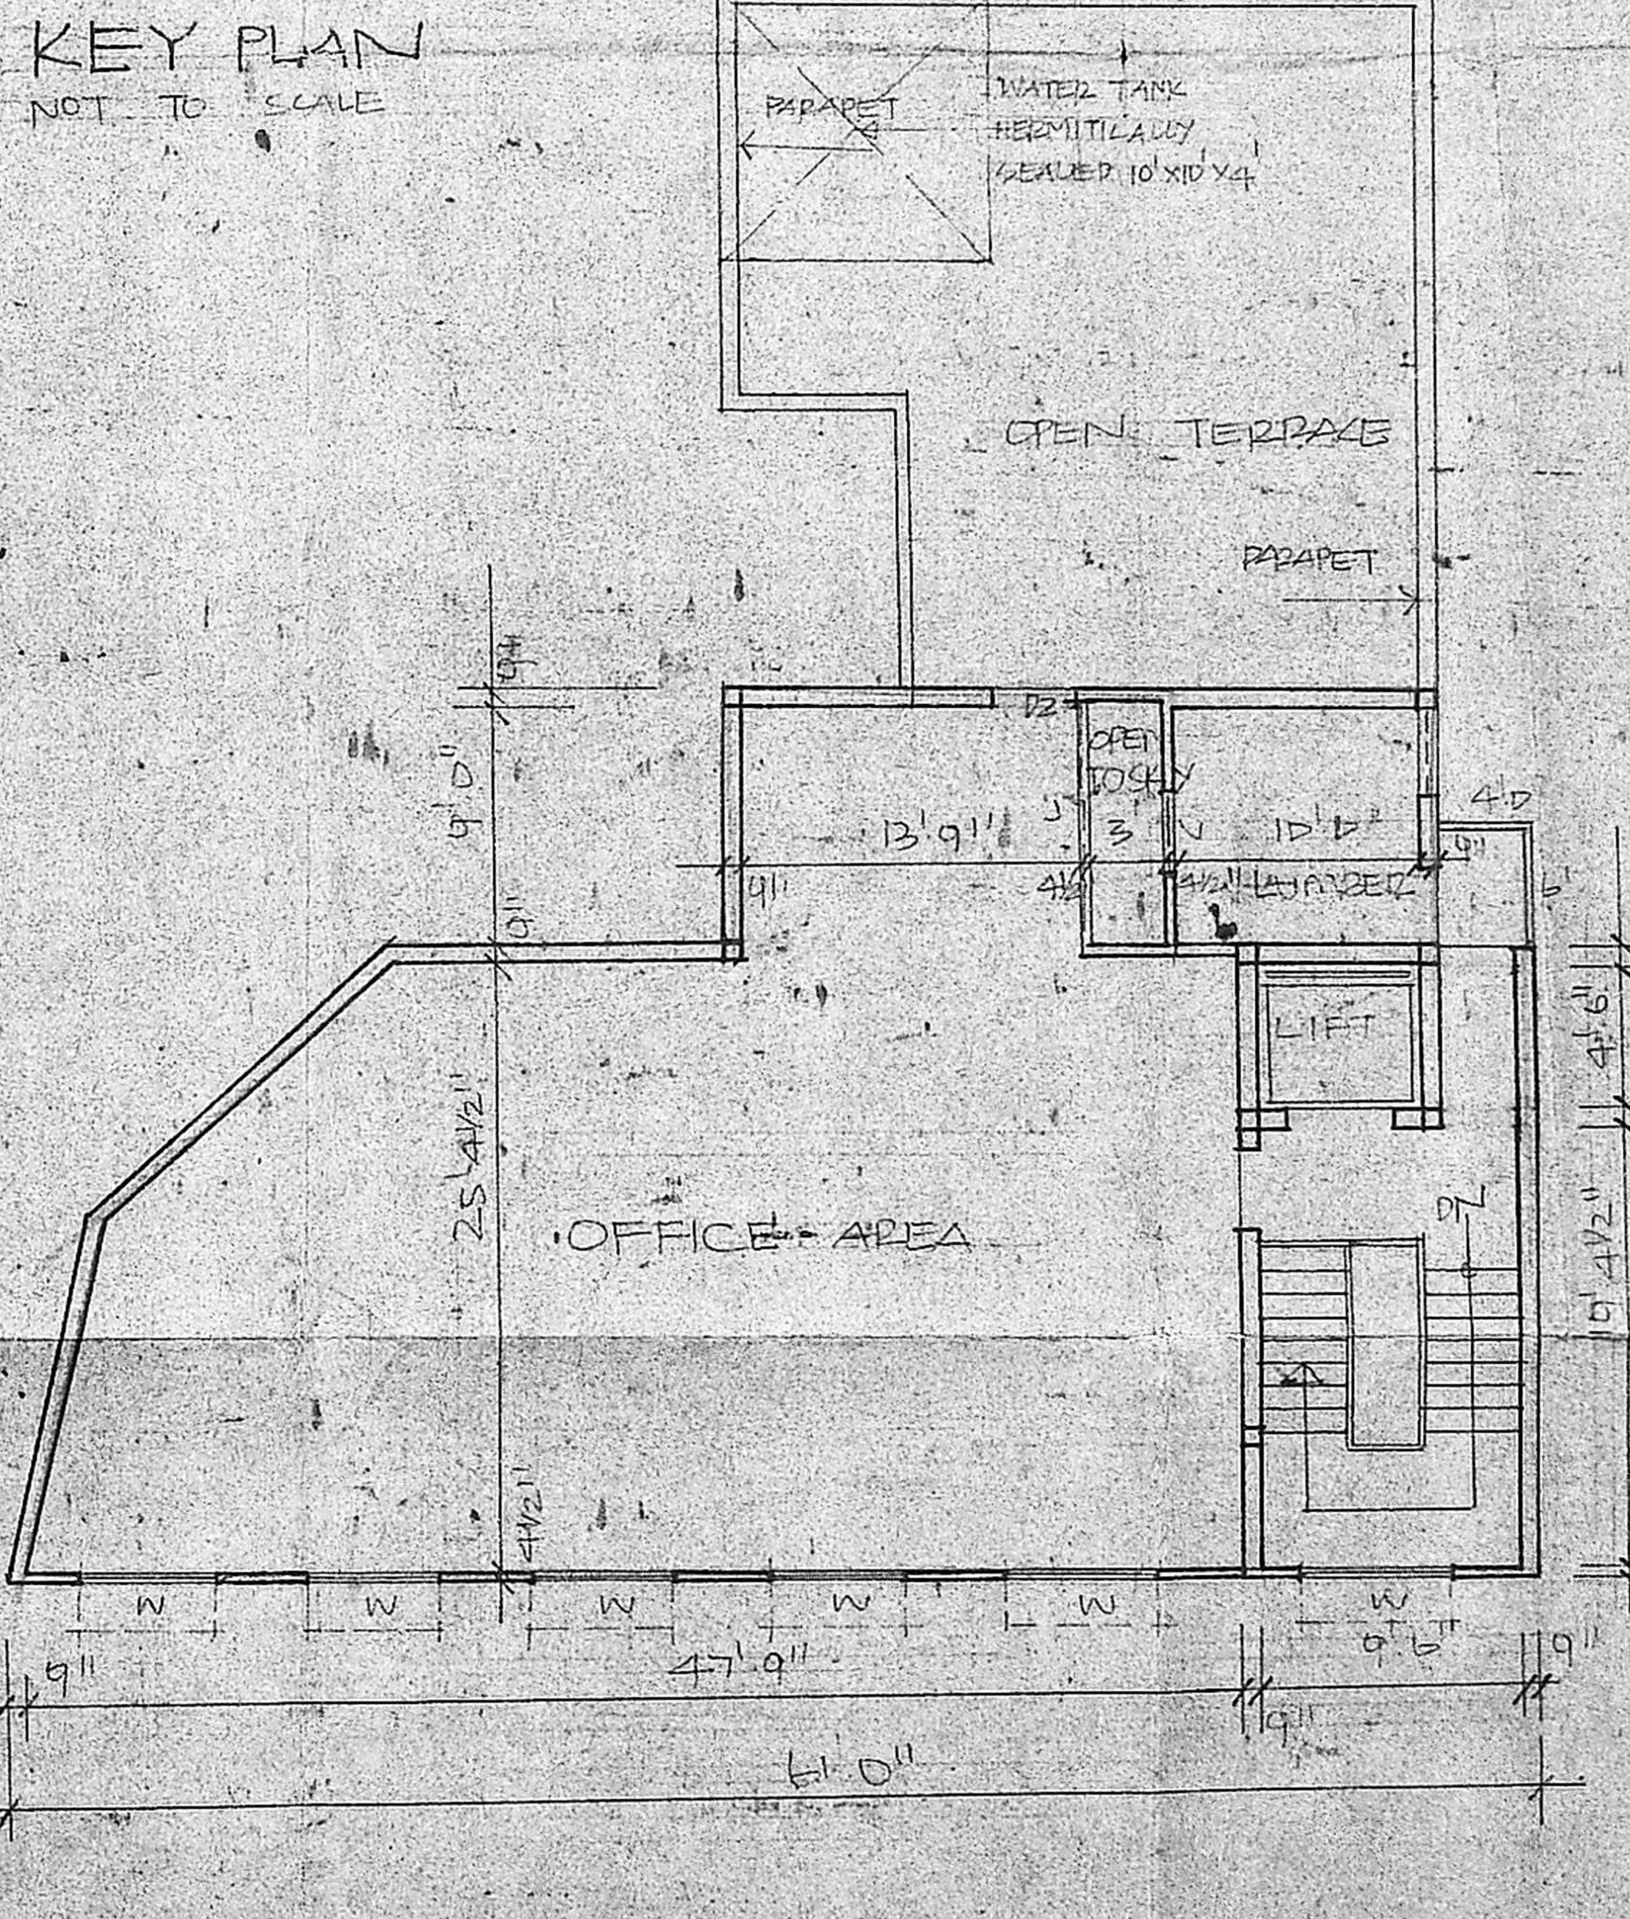

THIRD FLOOR PLAN

KEY PLAN NOT TO SCALE

"JOINERY"	
R/S ROLLING SHUTTER	8'0" X 7'0"
D FLUSH DOOR	3'0" X 7'0"
D1 PANEELED DOOR	3'0" X 7'0"
D2 FLUSH DOOR	3'0" X 7'0"
D3 PANEELED DOOR	3'0" X 7'0"
W ALU WINDOW	5'0" X 4'0"
W1 WINDOW GLAZED	4'6" X 4'6"
W2 " "	3'0" X 3'0"
W3 " "	4'0" X 2'4"
V VENTILATOR	3'0" X 2'0"

AREA DETAILS	
TOTAL PLOT AREA	1172
GROUND FLOOR AREA	285.42 M ²
TYPICAL FLOOR AREA (FIRST & SECOND)	467.81
THIRD FLOOR AREA	168.83
TOTAL PLINTH AREA	921.96 M ²
COVERAGE	78.7%
F.S.I	1.92

INDEX	
PROPOSALS	---
EXISTINGS	---
ROAD	---
BOUNDARY	---

PROPOSED BUILDING IN
 DOOR NO 342 TS. ROAD BLOCK NO 2
 AT ARCOT ROAD PULIYUR
 VILLAGE MADRAS

P. Cheluparam Rao
 OWNER

K. VENUGOPAL
 ABB (P-3)
 CONSULTING CIVIL ENGINEER
 LICENSE SURVEYOR C-159 J
 CORPORATION OF MADRAS
 37, NEELAKUNTESWARAR
 NUNGAMBAKAM EAST, CHENNAI
 LICENSED SURVEYOR MADRAS-600 008