




9

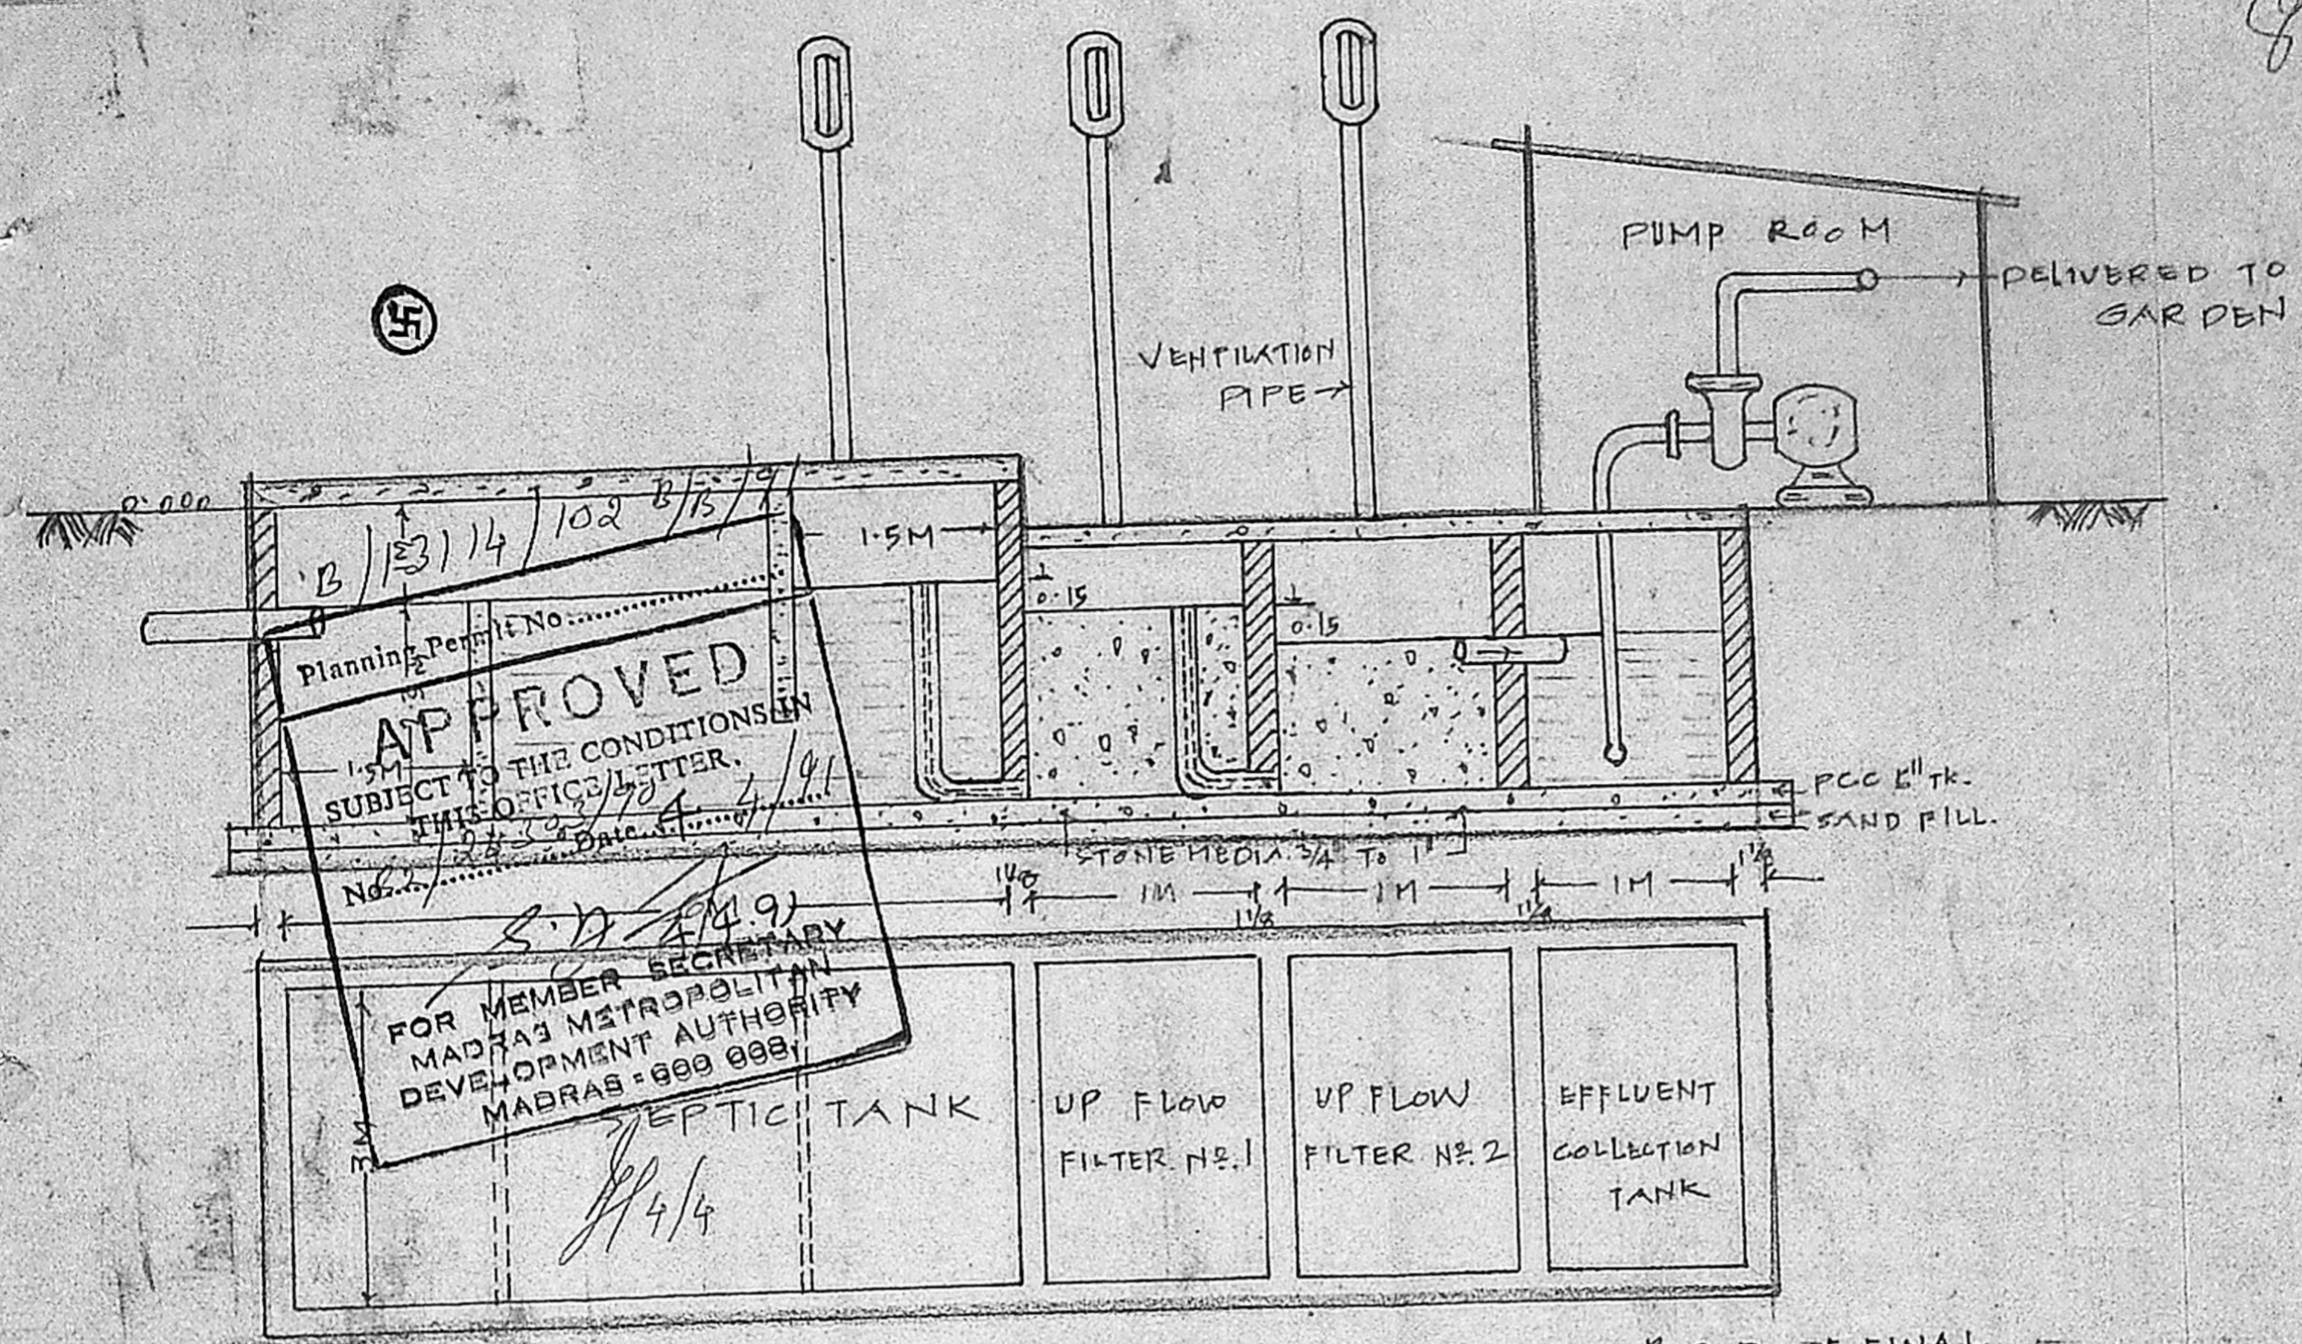

B.O.D. OF RAW SEWAGE 300M G/L INLET

B.O.D. OF FINAL EFFLUENT 18M G/L OUTLET

### DETAIL OF SEPTIC TANK

SCALE 1:75

DRAWING SHOWING THE DETAIL OF SEPTIC TANK FOR  
 THE PROPOSED RESIDENTIAL FLATS FOR  
 SRI. S. KRISHNAN IN S.N. 26, BHAGAVANANDASHERI VILLAGE,  
 IN PLOT NO. B-31, HINDU CO-OPERATIVE BUILDING SOCIETY

*[Handwritten signature]*

*[Handwritten signature]*  
 M. LOGANATHAN, D.C.E.  
 CONSULTING ENGINEER &  
 LICENSED SURVEYOR, CLASS II  
 CORPORATION OF MADRAS.  
 LICENSE NO. 284.  
 No. 9, Thiruvalluvar Street,  
 Gandhi Nagar, Saligrammam,  
 MADRAS - 600 093

SIGNATURE OF OWNER:

SIGNATURE OF LICENSED SURVEYOR: