
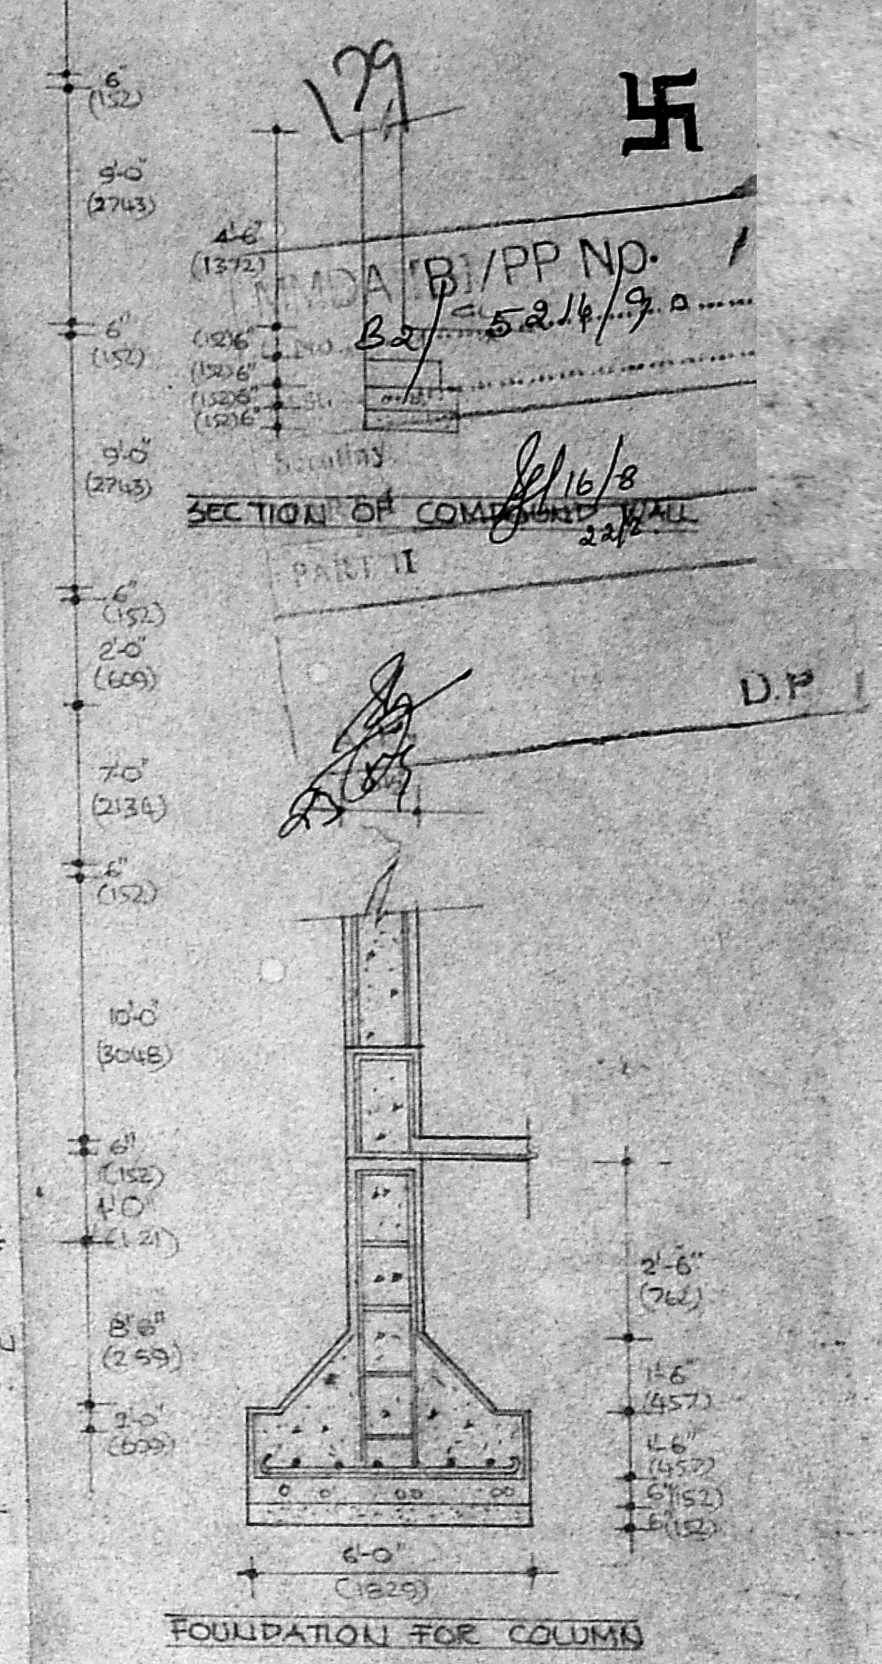
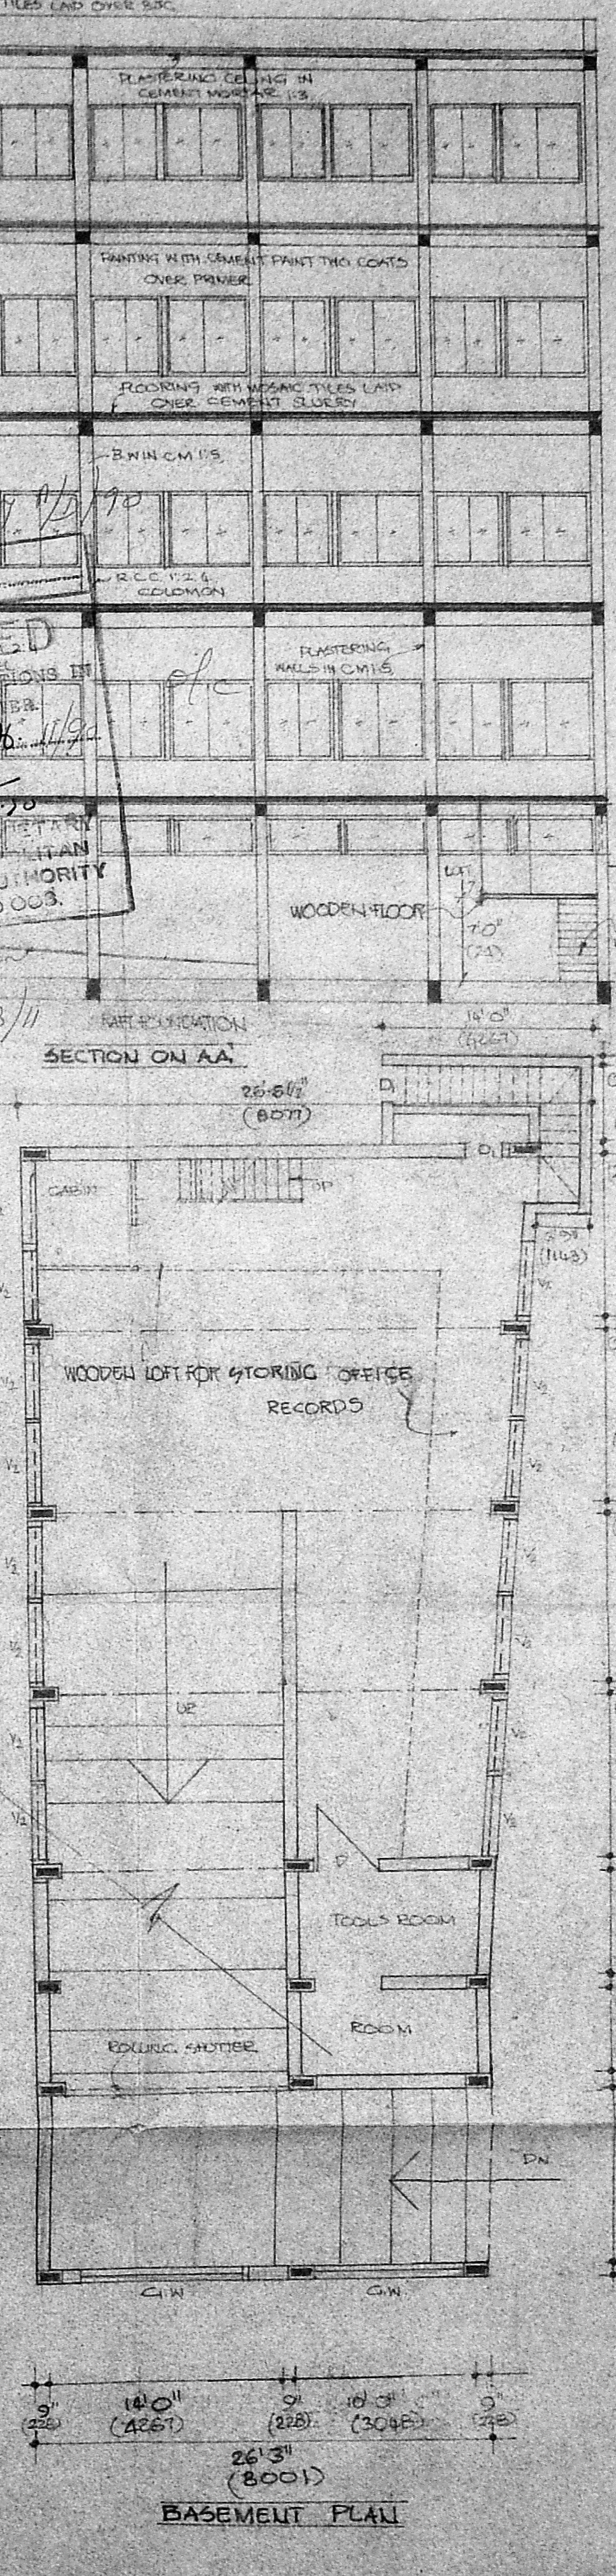
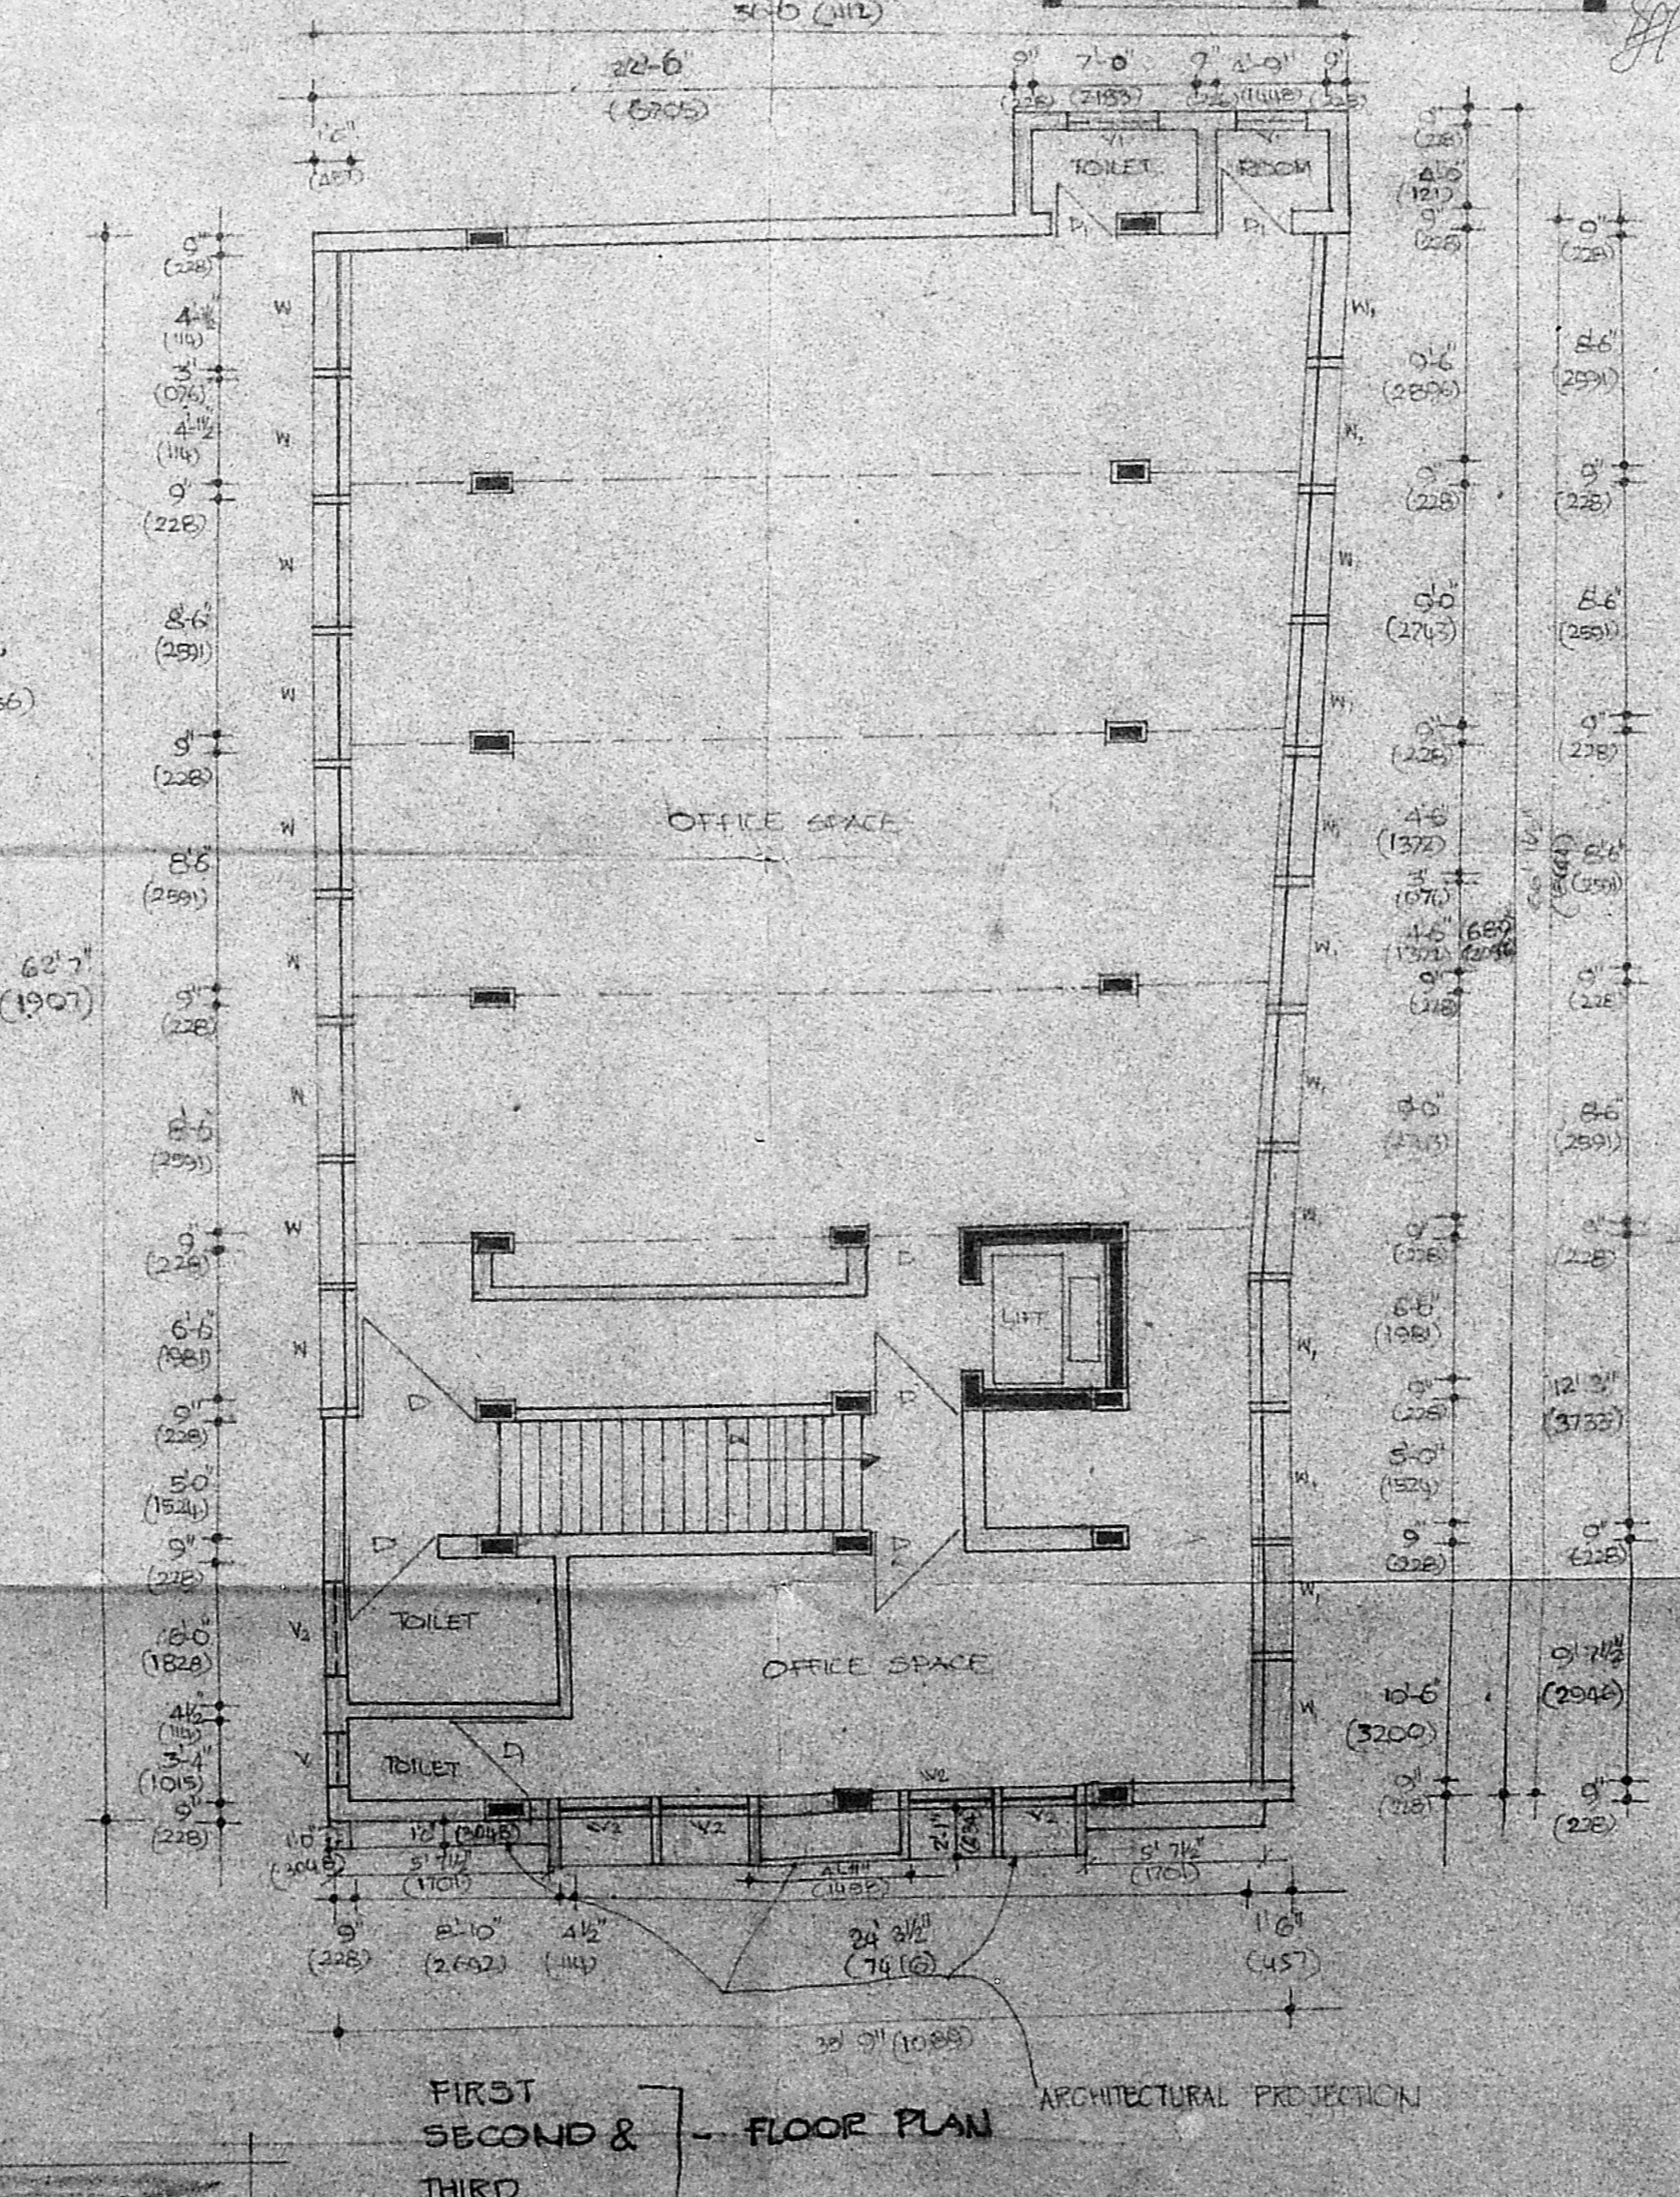
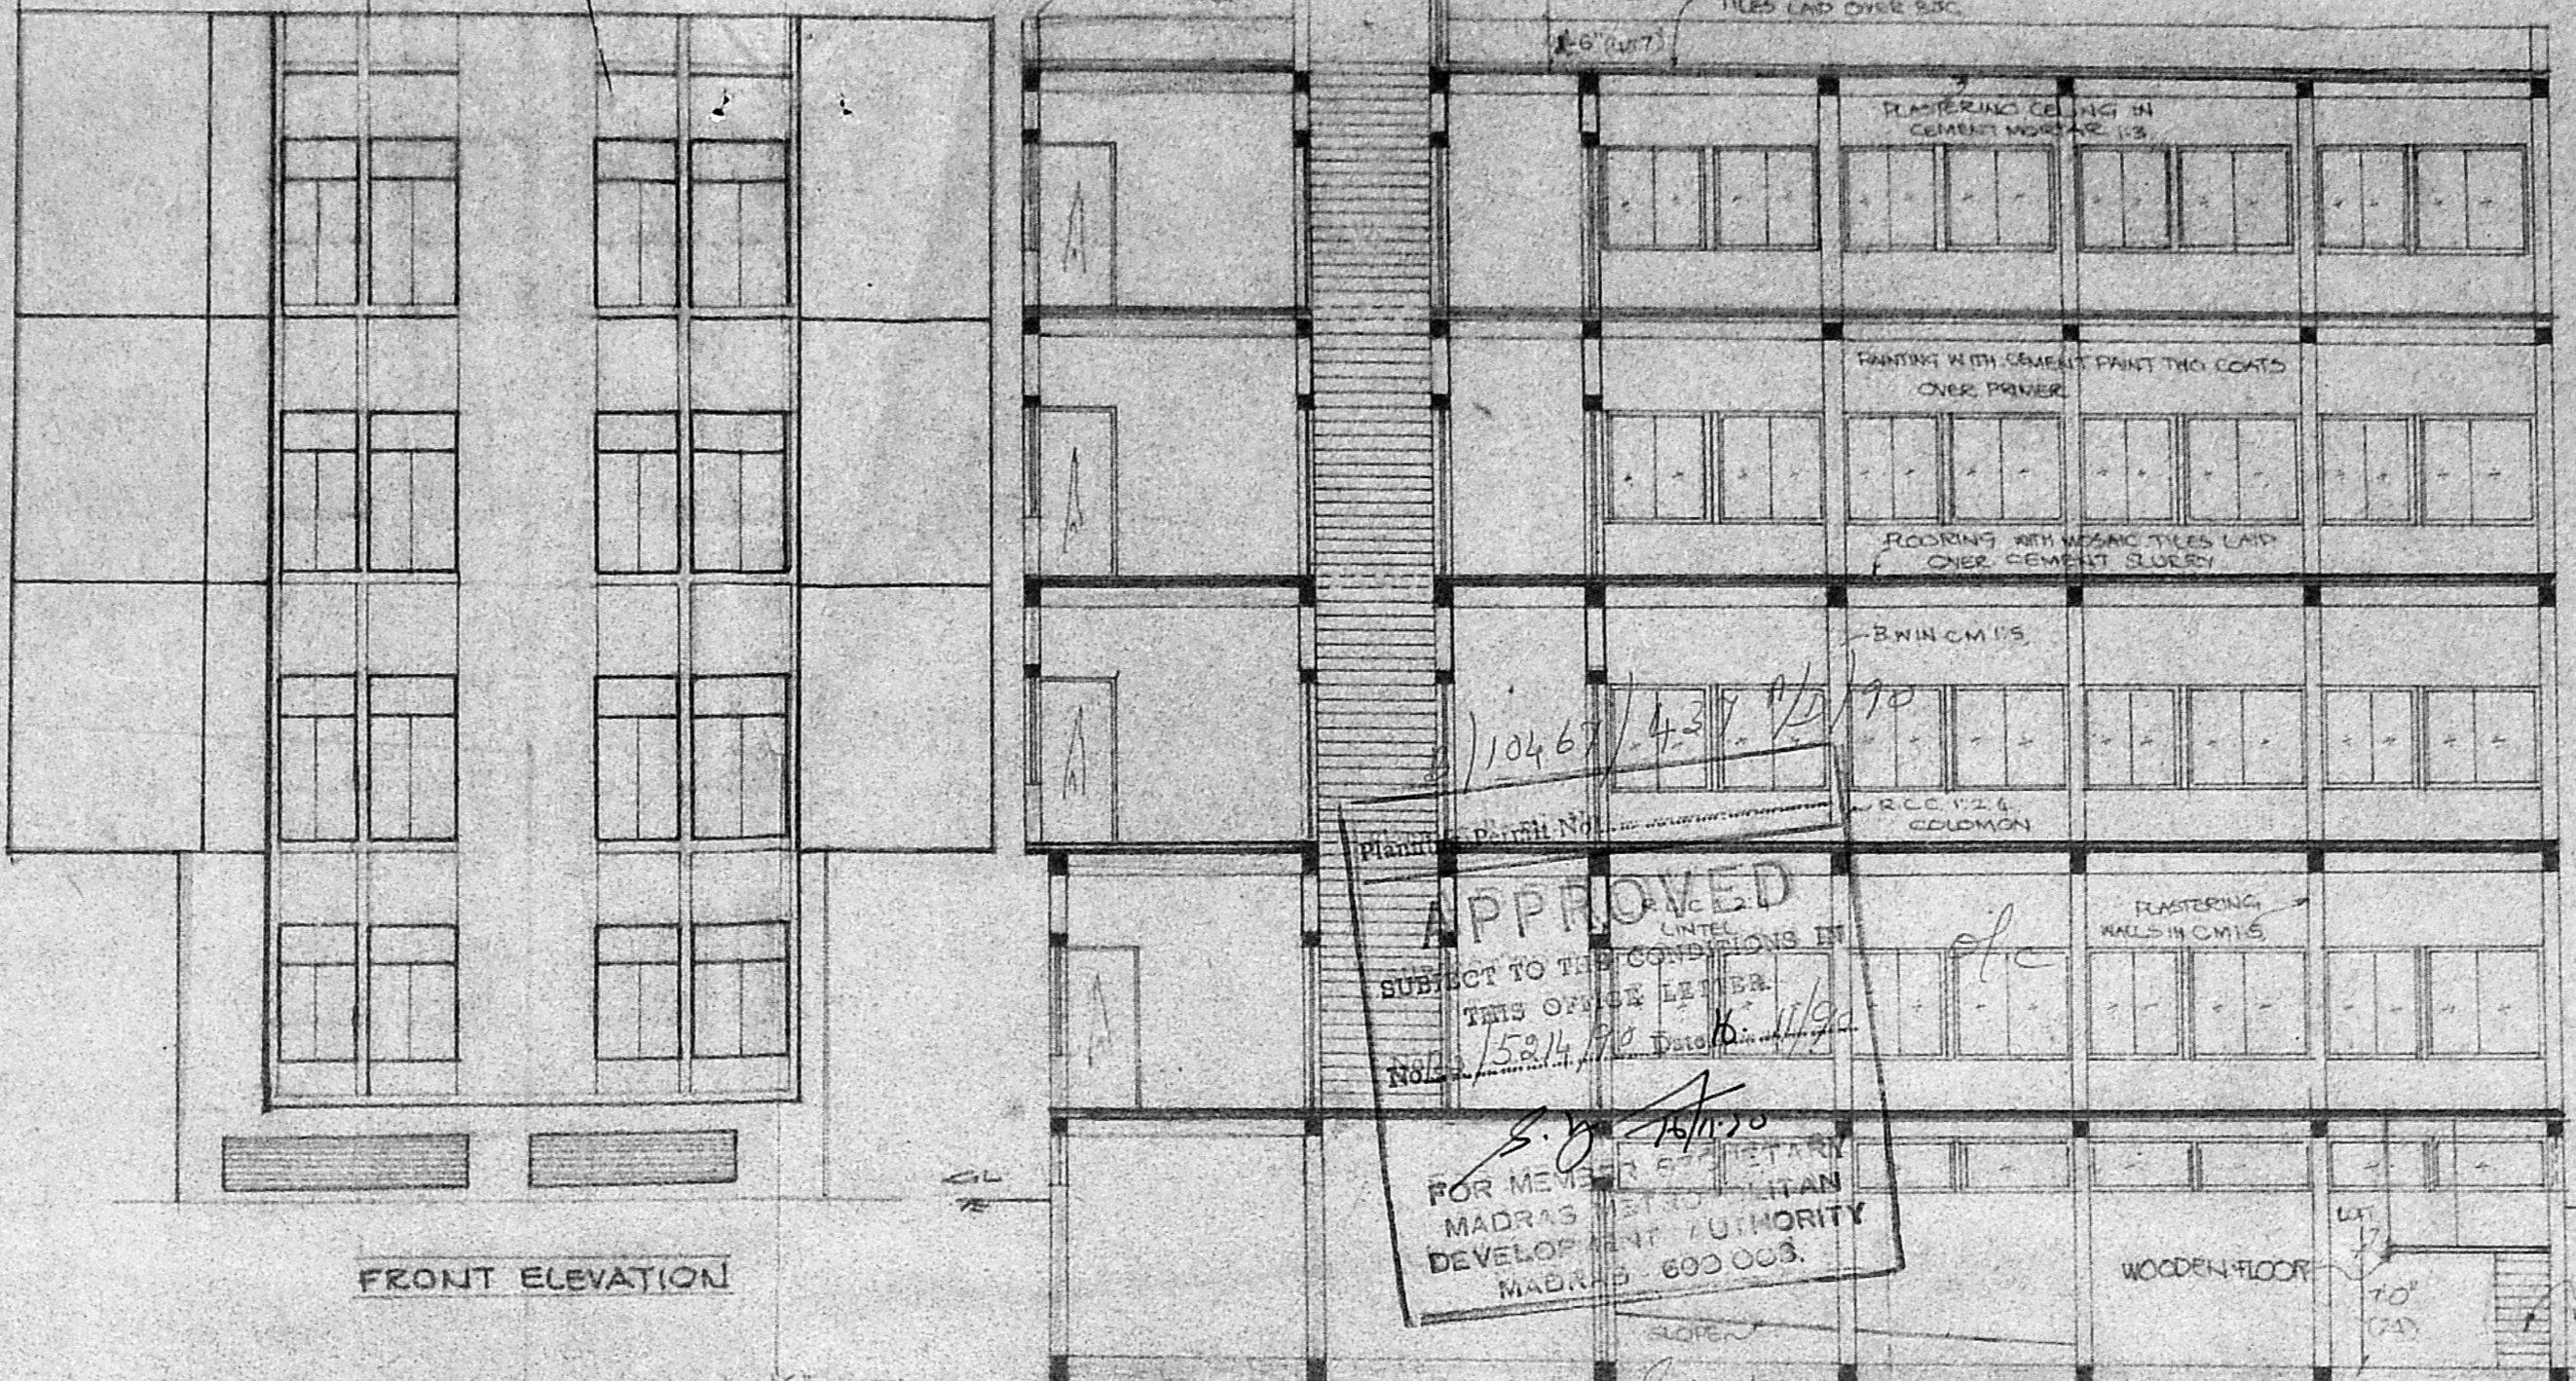
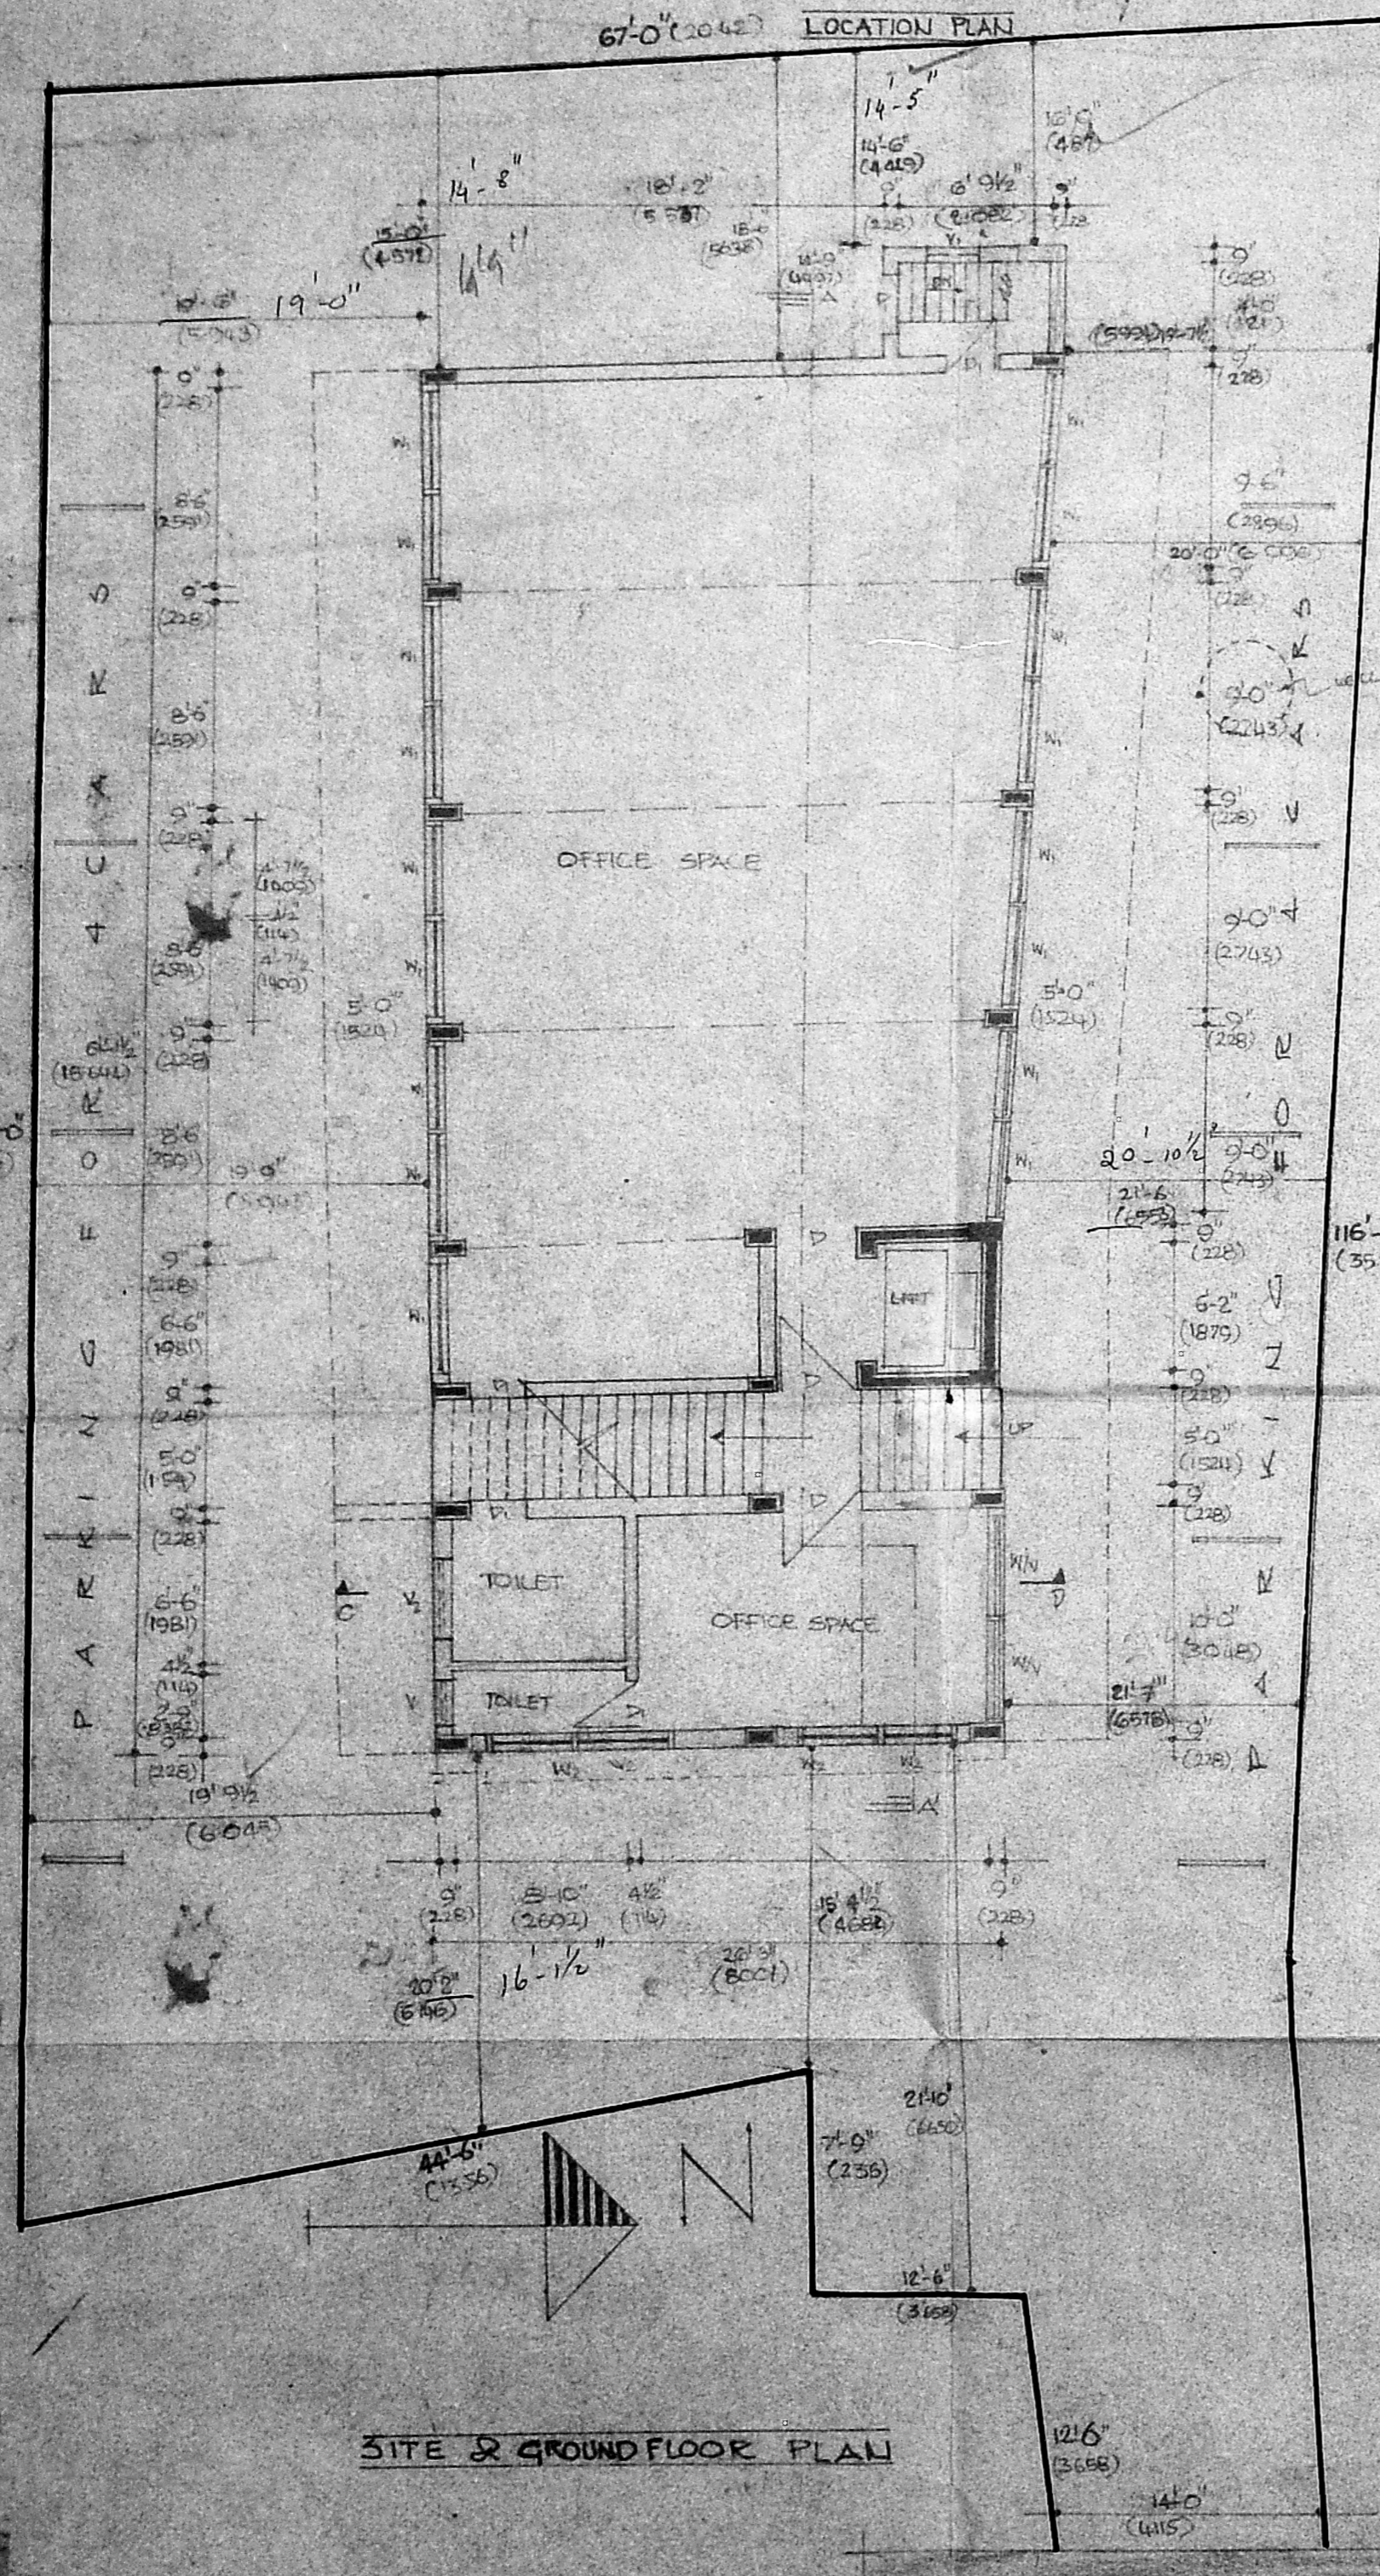


REVISED PLAN AS PER EXISTING CONDITION
 OF OFFICE BUILDING
 TS NO. 7845, 9014, 9015, DOOR NO 14/2
 NEW DOOR NO 56, SOUTH USMAN ROAD
 T. NAGAR, MADRAS-17.
 FOR MR. ULAGANATHAN,
 DIVISION NO 140, OLD SANCTION NO.
 BLOCK NO 130. B/335/200/AFB/P7

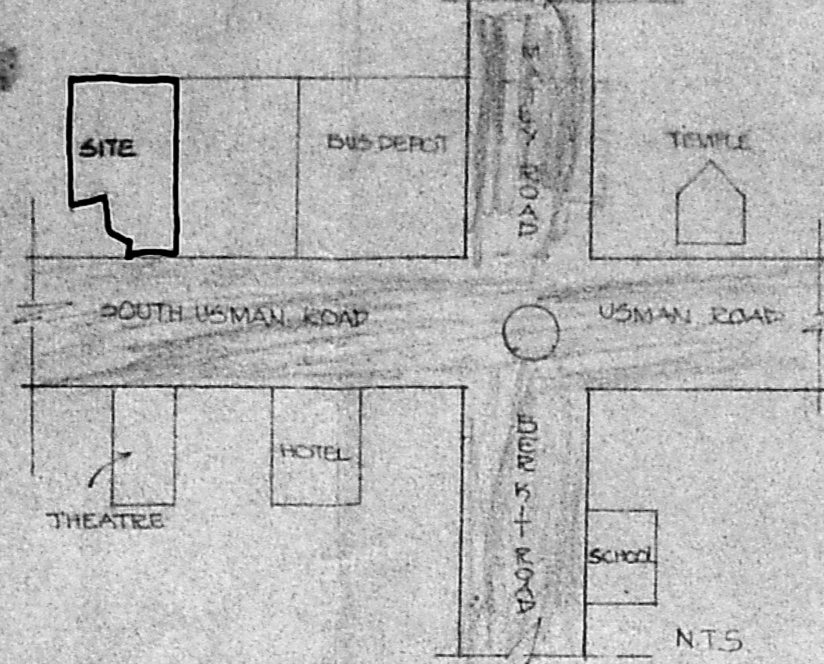

SCHEDULE OF JOINERY

NO	TYPE	SIZE	DESCRIPTION
1	D	6'0" x 7'0"	TEAM WOOD GLAZED CENTRAL DOOR
2	D	2'4" x 2'0"	TEAM WOOD FLUSH DOOR
3	W	4'7" x 4'6"	TEAM WOOD GLAZED WINDOW
4	V	1'1" x 2'0"	TEAM WOOD GLAZED LOUVERED VENTILATOR
5	W	3'0" x 4'6"	TEAM WOOD GLAZED WINDOW
6	W/V	4'0" x 2'0"	TEAM WOOD GLAZED WINDOW
7	V	5'0" x 2'0"	TEAM WOOD GLAZED LOUVERED VENTILATOR
8	V	5'0" x 2'0"	TEAM WOOD GLAZED LOUVERED VENTILATOR
9	W	6'0" x 4'6"	TEAM WOOD GLAZED WINDOW

SECTIONAL DETAILS OF WELL

APPROVED
 SUBJECT TO THE CONDITIONS IN THIS OFFICE LETTER
 NO. 15214/90 DATED 16/11/94
 FOR MEMBER SECRETARY
 MADRAS METROPOLITAN
 DEVELOPMENT AUTHORITY
 MADRAS 600 003.

D. V. SOLOMON, B ARCH. M.C.A.,
 Architects & Class I Licensed Surveyor
 P. 489, CA/85/9243
 49/2, K.B. DASAN ROAD,
 T. NAMPET, MADRAS-18.


18



MMDA (BI/PP No. ...
 C No. B2/5214/90
 PART I
 PART II 8/16/8

B/10467/437 B/D/90

6'4 1/2 (193)
 6'2 1/2 (188)
 9'0 (274)
 2'0 (61)
 1'0 (30)
 6' (183)
 9'0 (274)
 6' (183)
 10'0 (305)
 4'0 (122)
 4'0 (122)

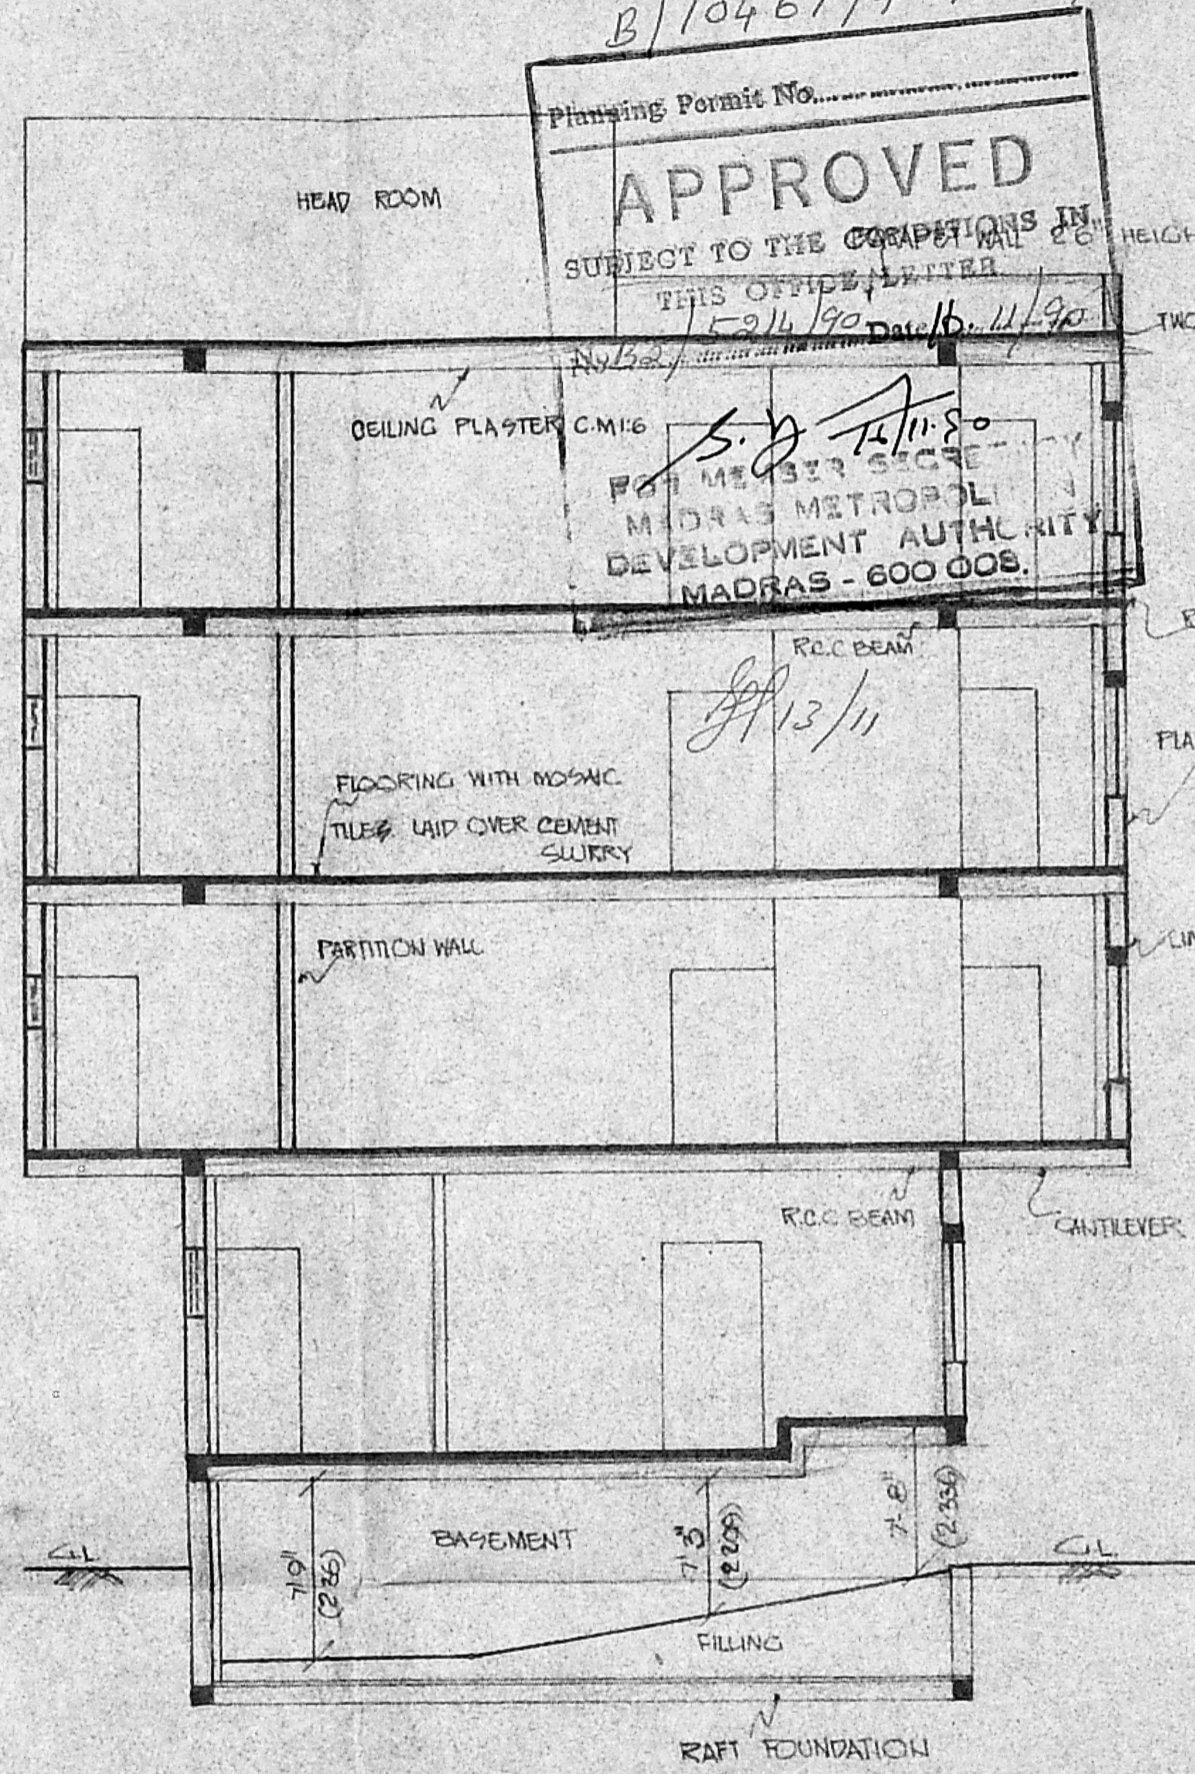

Planning Permit No. ...
APPROVED
 SUBJECT TO THE CONDITIONS IN THIS OFFICE LETTER
 No. 5214/90 Date 16.11.90
 S. J. 11.11.80
 FOR MEMBER SECRETARY
 MADRAS METROPOLITAN DEVELOPMENT AUTHORITY
 MADRAS - 600 008.

TWO LAYERS WEATHERING COURSE AT TILES LAID OVER.

R.C.C. SLAB 1:2:4 MIX

PLASTERING WALLS IN C.M. 1:5

UNTEL R.C.C. 1:2:4 MIX

SECTION "CD"

OWNER

Shlegan

LICENSED SURVEYOR



Am
 D. V. SOLOMON, B ARCH. M.C.A.,
 Architect & Class I Licensed Surveyor
 R.A. 89, CA/85/9243
 49/2, K.B. DASAN ROAD,
 TEYNAMPET, MADRAS-18;

REVISED PLAN AS PER EXISTING CONDITION OF OFFICE BUILDING
 T.S NO 7845, 9014, 9015, DOOR NO 14/2 NEW DOOR NO 56,
 SOUTH USMAN ROAD, TNAGAR, MADRAS-17. FOR Mr. ULAGANATHAN.

DIVISION NO 140. OLD SANCTION NO BLOCK NO 130.

B/335/200/AFB/87

REVISED PLAN AS PER EXISTING CONDITION OF OFFICE BUILDING
 T.S. NO. 7845, 9014, 9015, D. NO 4/2 NEW D. NO. 56, SOUTH USMAN ROAD,
 T. NAGAR MADRAS -17. FOR. MR ULAKANATHAN
 DIVISION NO 40 OLD SANCTION NO. BLOCK NO 130.
 B/335/200/AFB/87

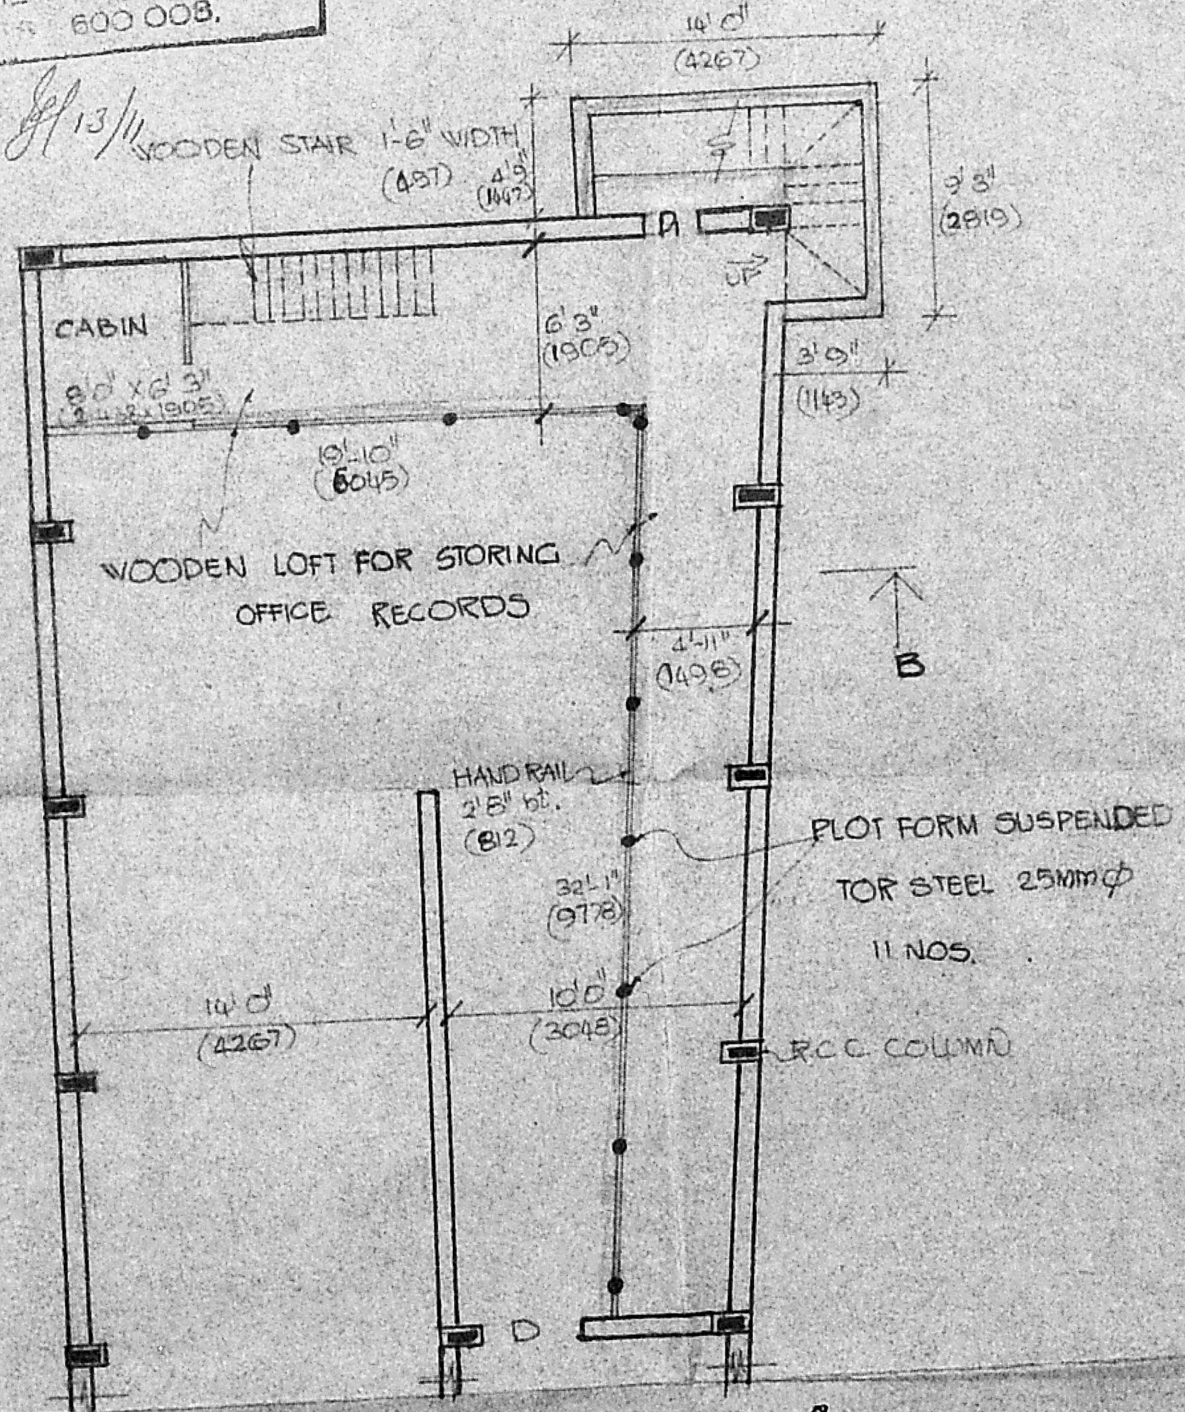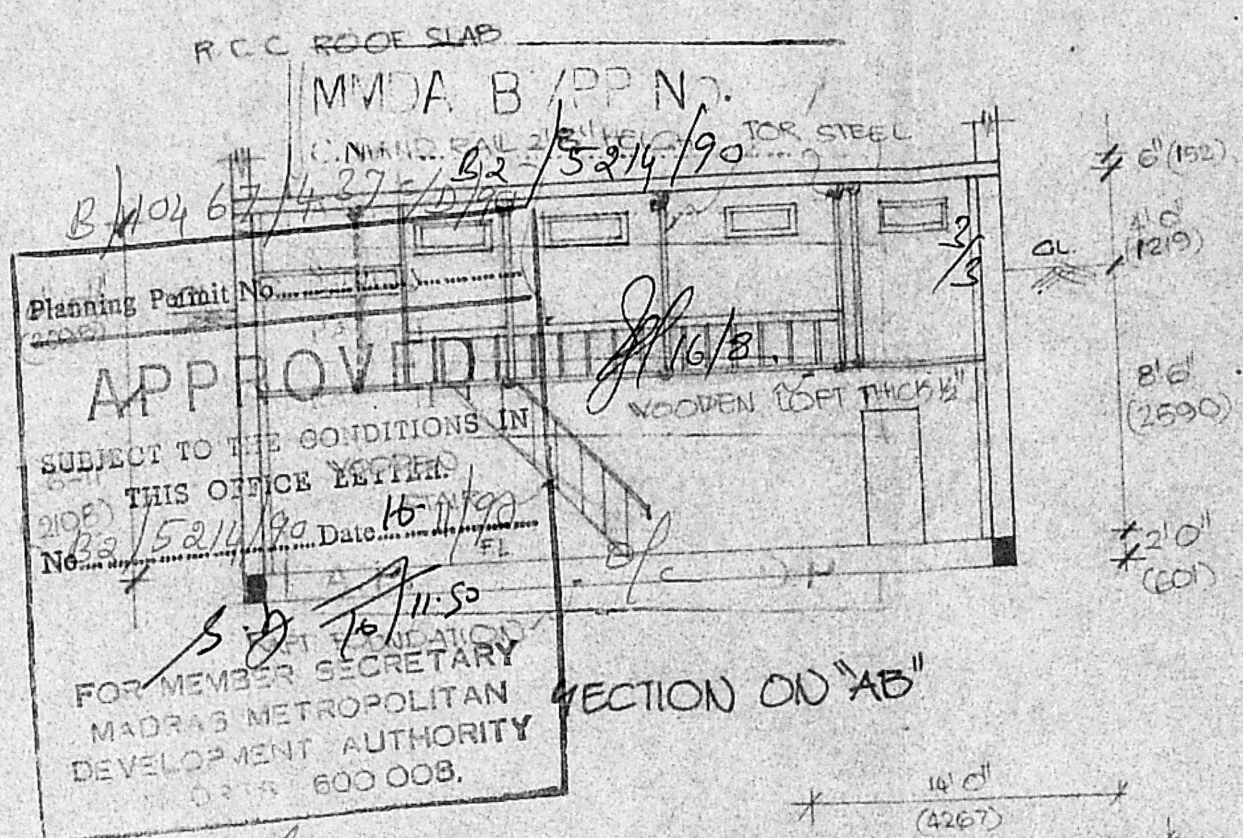

MEZZANINE FLOOR PLAN

[Signature]
 LICENSED SURVEYOR



OWNER
[Signature]

D. V. SOLOMON, B ARCH. M.C.A.,
 Architect & Class I Licensed Surveyor
 R.A.39, CA/85/9243
 49/2 KBDASAN ROAD,
 TEYNAMPET, MADRAS 18

REVISED PLAN AS PER EXISTING CONDITION OF OFFICE BUILDING
 T.S. NO. 7845, 9014, 9015, D.NO.14/2, NEW D.NO.56, SOUTH
 USMAN ROAD, TNAGAR MADRAS 17. FOR MR. ULAGANATHAN DIVISION NO.140.
 BLOCK NO 150, OLD SANCTION NO. B/3335/200/AFB/87

OWNER <i>S. J. Ganesan</i>	LICENSED SURVEYOR <i>D. V. SOLOMON</i>
	D. V. SOLOMON, B ARCH. M.C.A., Architect & Class 1 Licensed Surveyor P. 189, CA/85/9245 32 N. BASAN ROAD, TEYNAMPET, MADRAS-18.

Planning Permit No. (662)
APPROVED
 SUBJECT TO THE CONDITIONS IN
 THIS OFFICE LETTER.
 No. P2/52/14/90 Date 16/11/90
 S. J. Ganesan
 FOR MEMBER SECRETARY
 MADRAS METROPOLITAN
 DEVELOPMENT AUTHORITY
 MADRAS - 600 008
 OPEN - 600 TERRACE

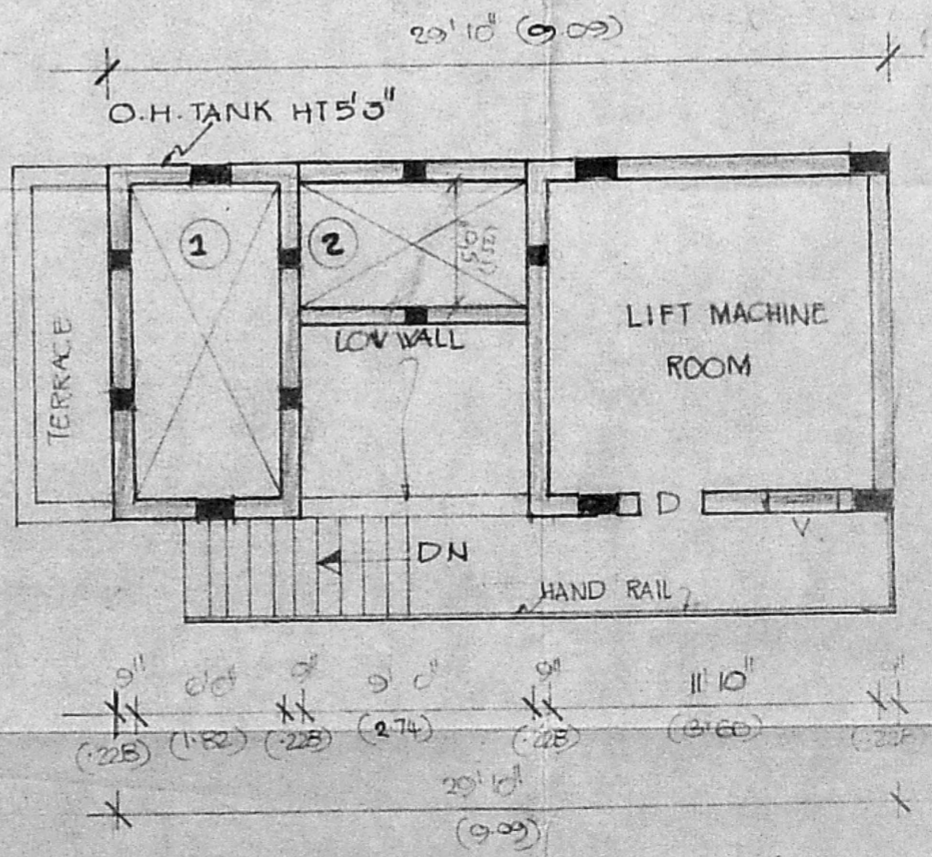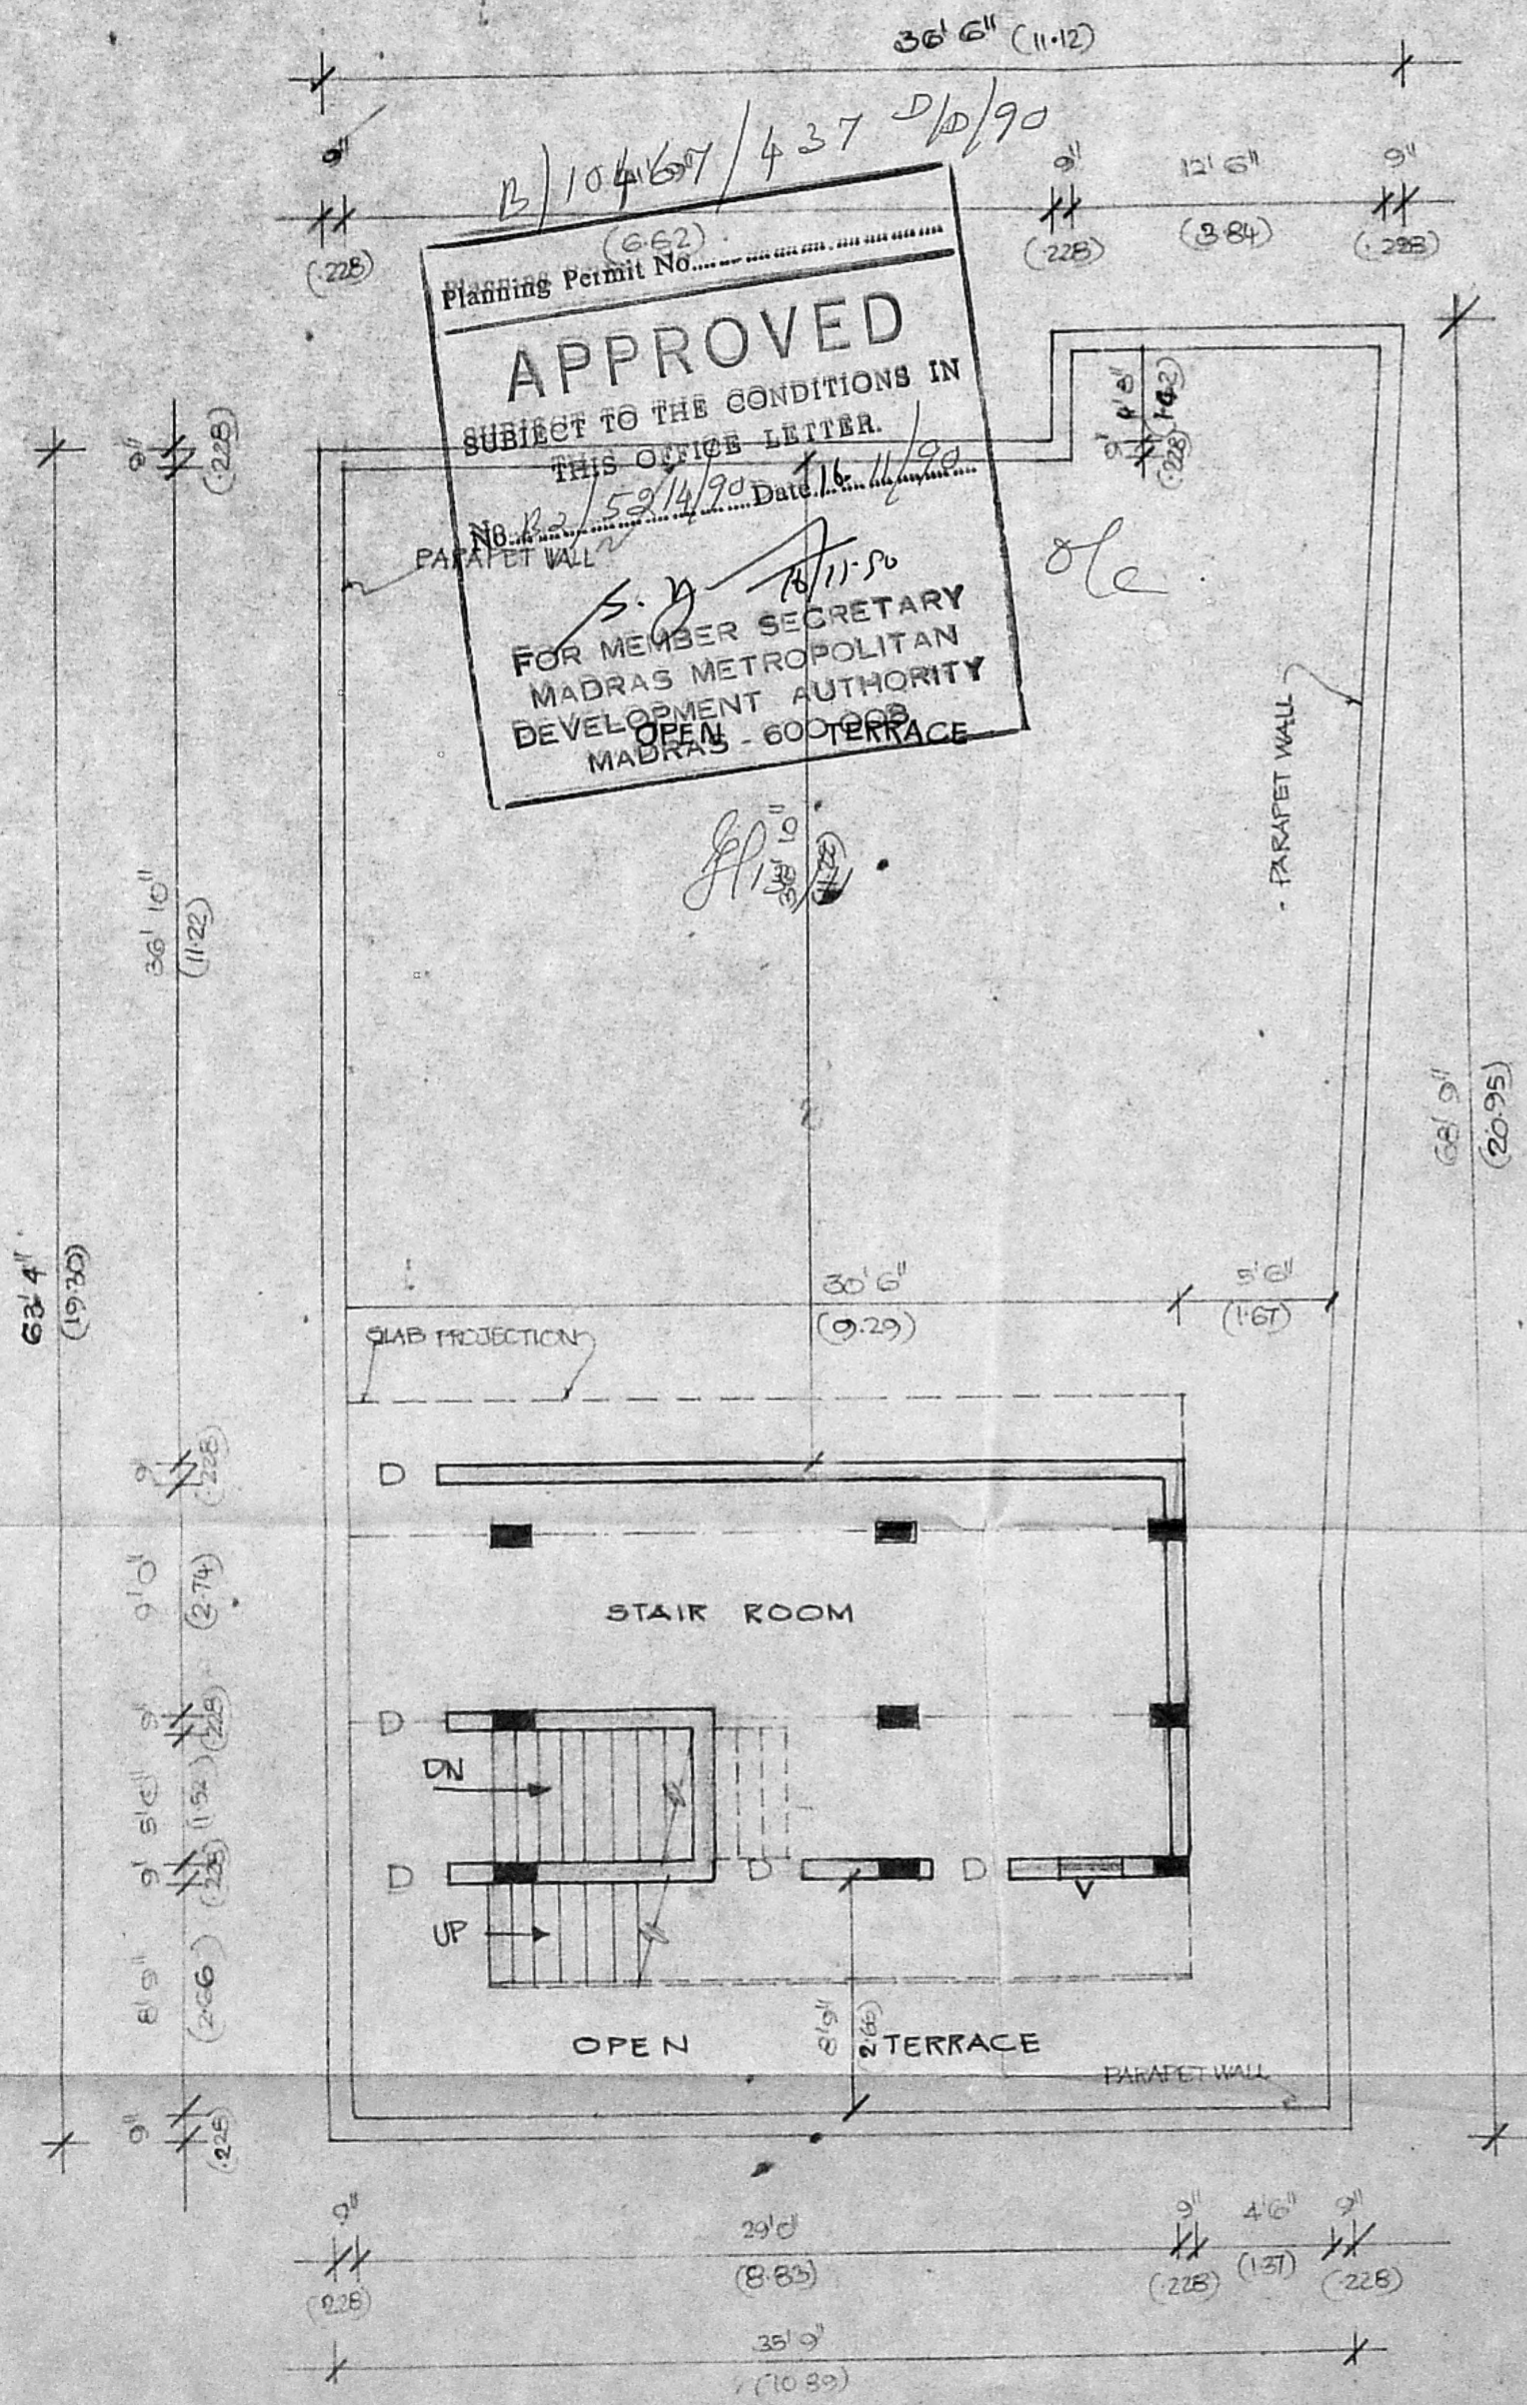

LEGEND
 (2) PROPOSED AS SHOWN
 (1) EXISTING AS SHOWN

WATER TANKS DETAIL

1. 6' 0" x 10' 0" x 5' 0" = 246 CUFT. 7.75 m³
2. 9' 0" x 5' 0" x 5' 0" = 236 CUFT. 6.48 m³

PLAN AT OVER HEAD TANK LEVEL

TERRACE FLOOR PLAN