



FRONT ELEVATION

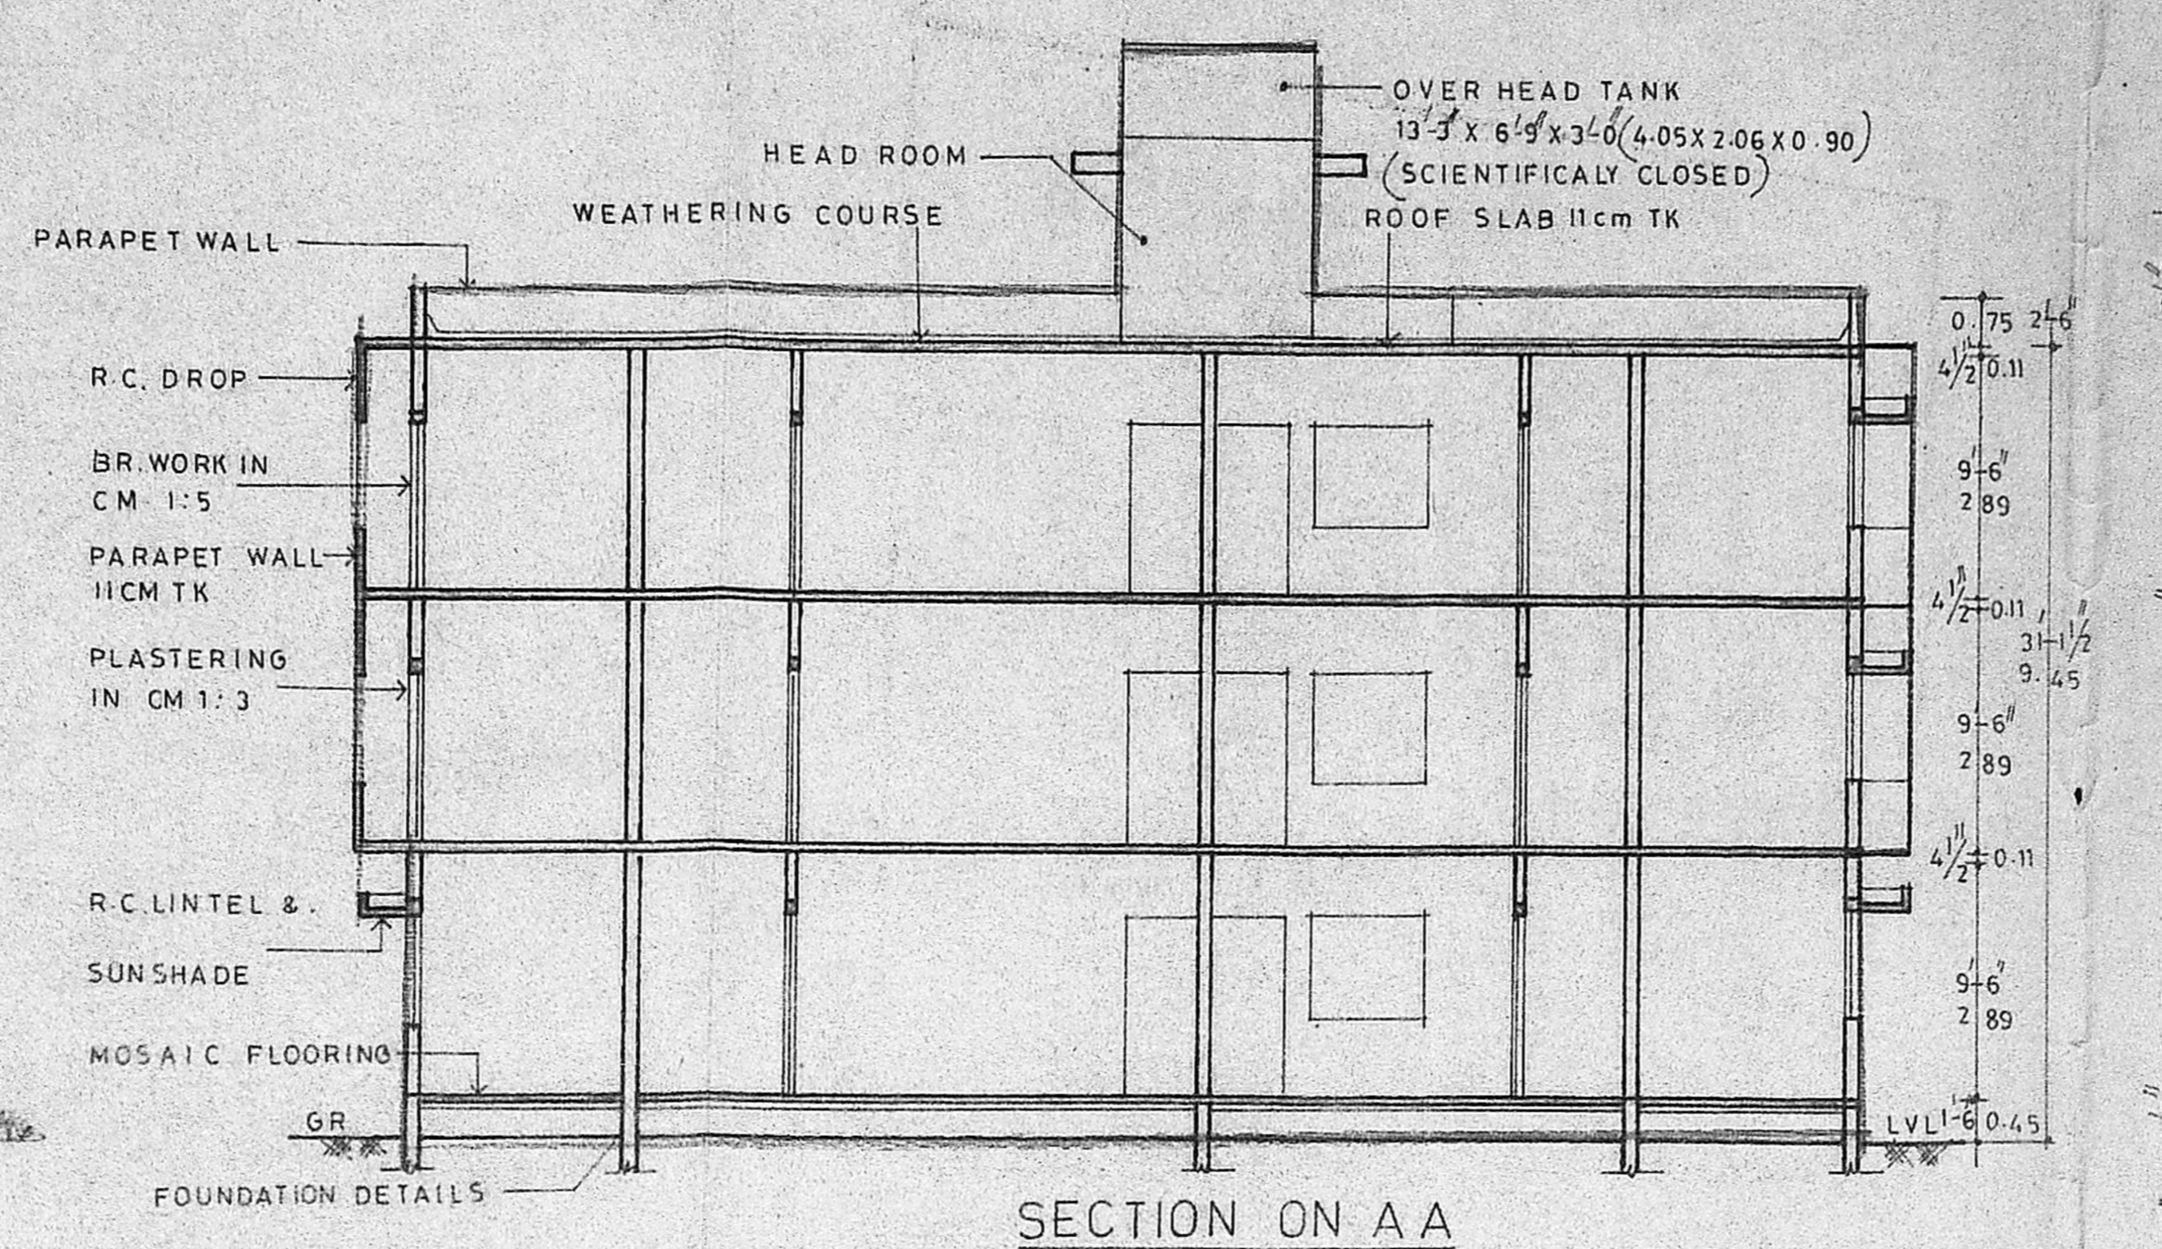

SECTION ON A A

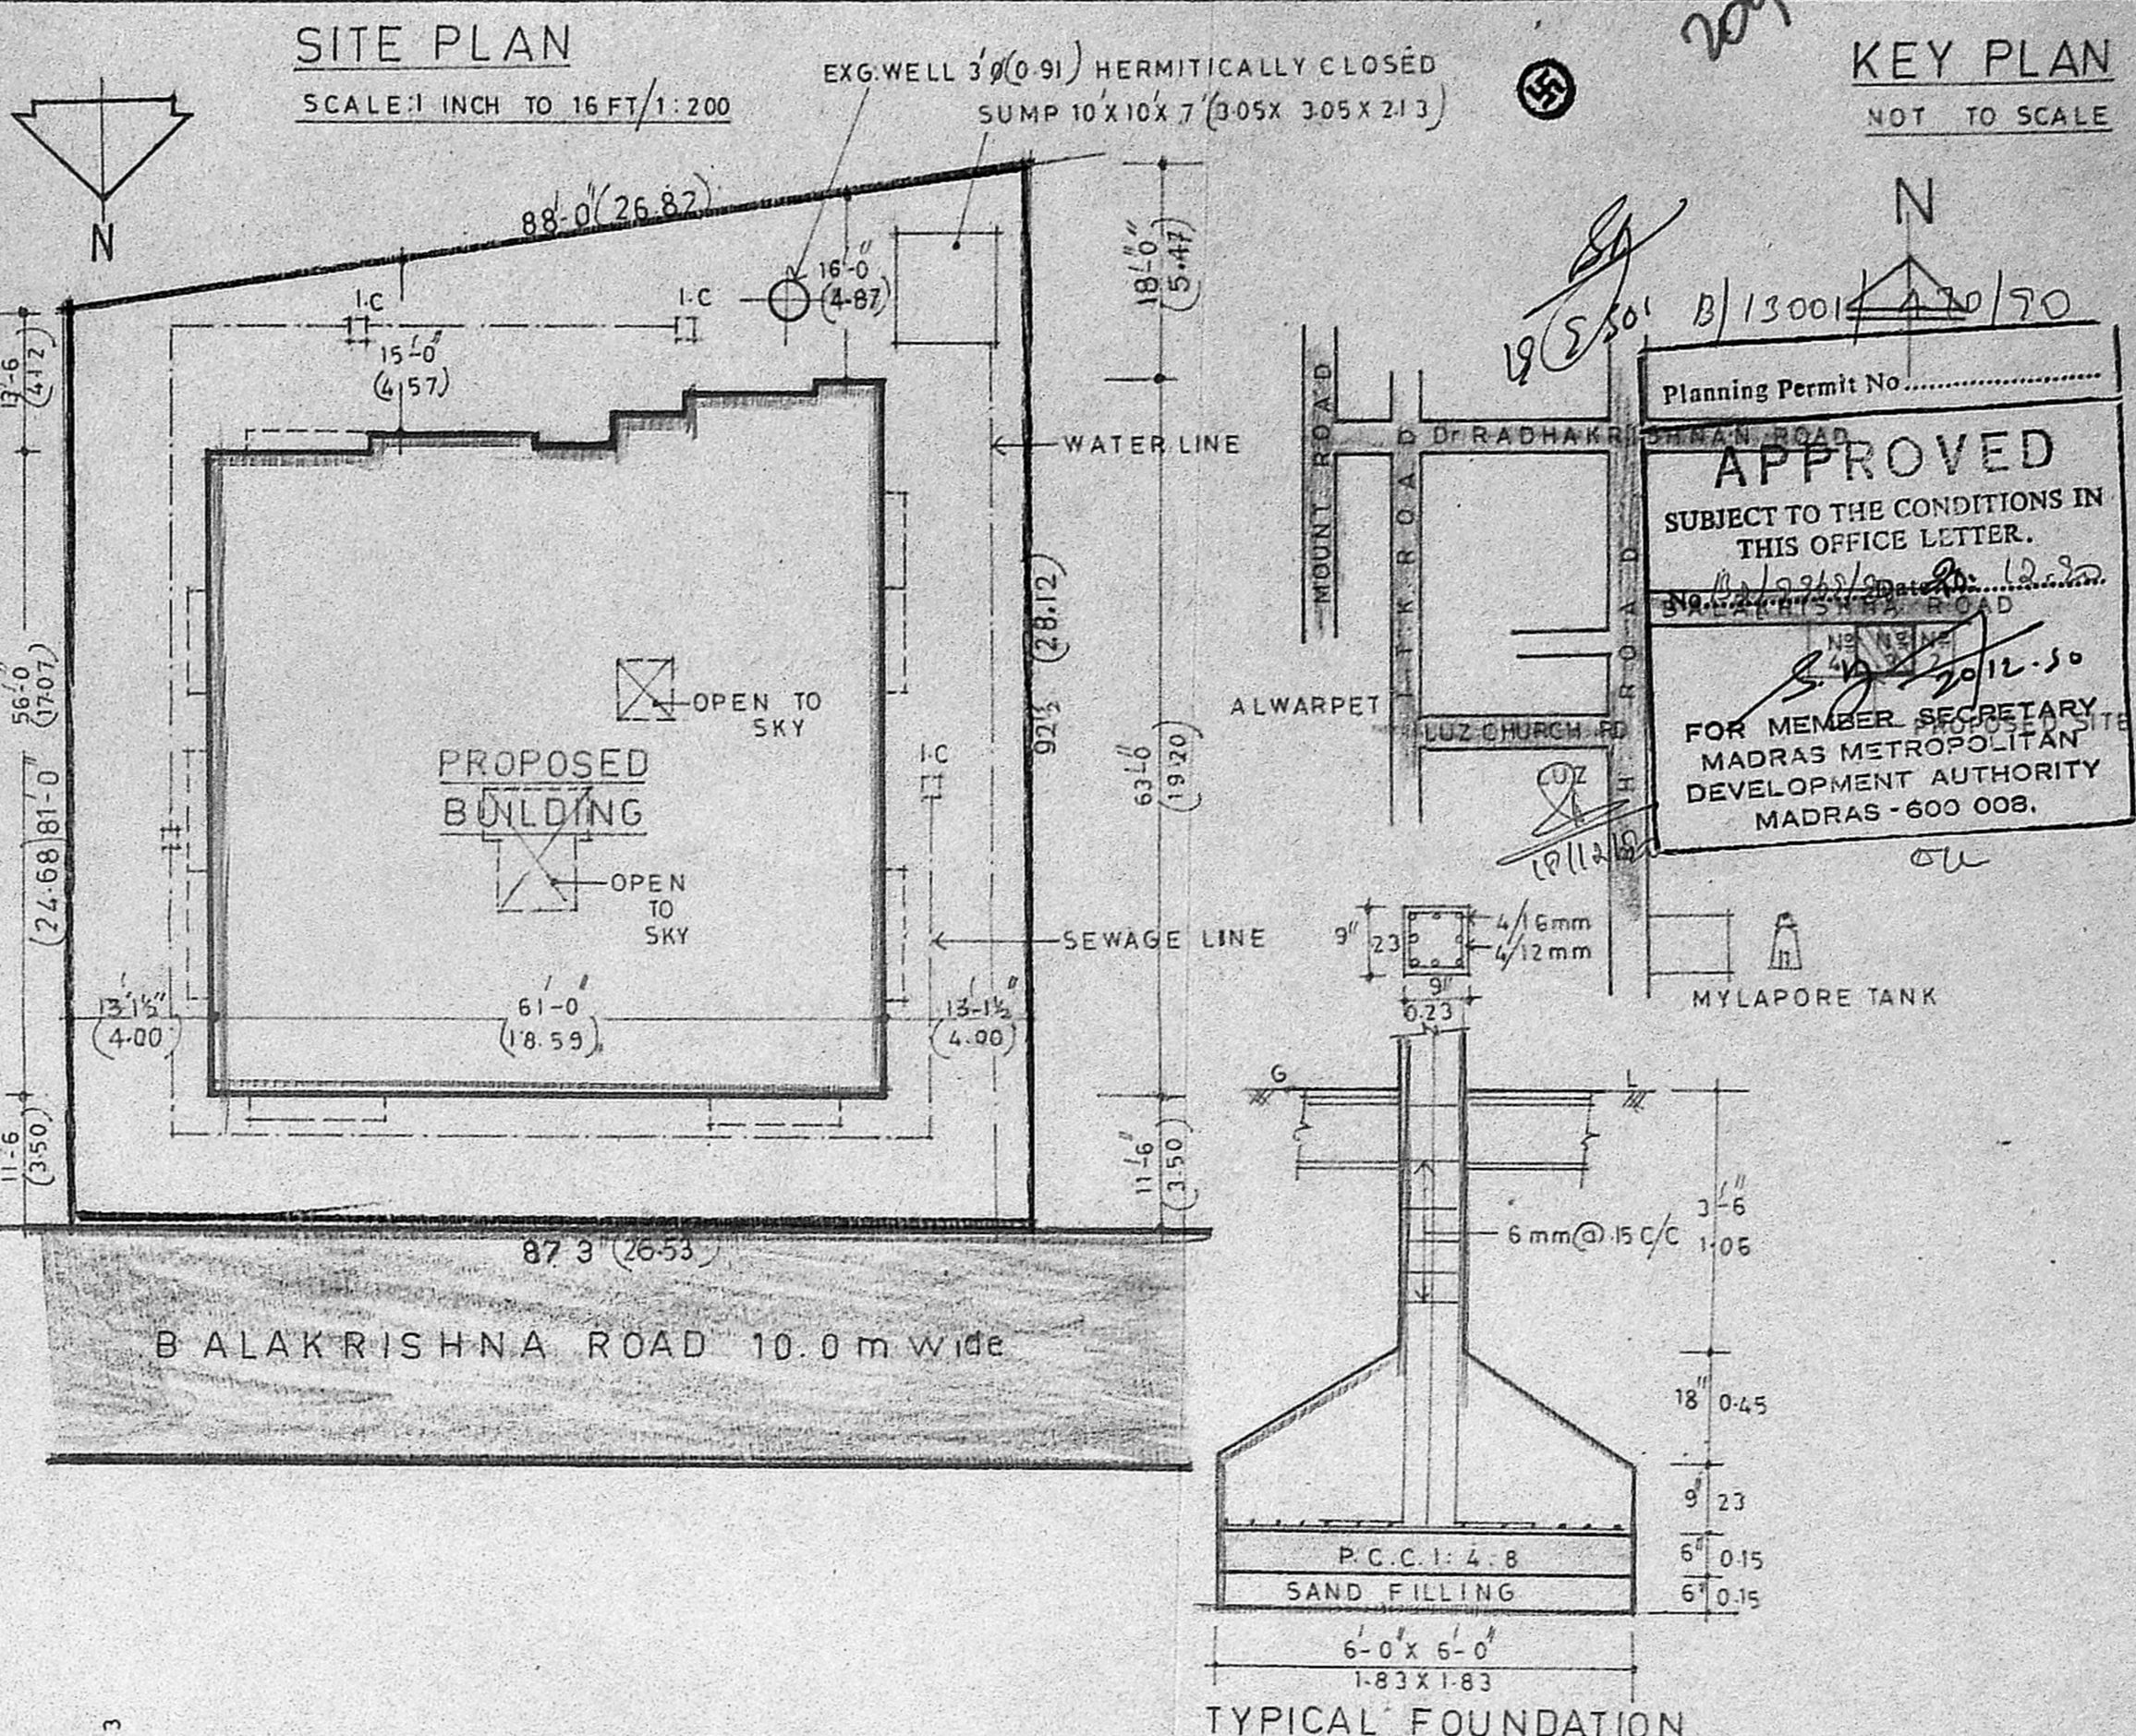


SITE PLAN
SCALE: 1 INCH TO 16 FT / 1:200


KEY PLAN
NOT TO SCALE

APPROVED
SUBJECT TO THE CONDITIONS IN THIS OFFICE LETTER.
FOR MEMBER SECRETARY
MADRAS METROPOLITAN
DEVELOPMENT AUTHORITY
MADRAS - 600 008.


TYPICAL FOUNDATION

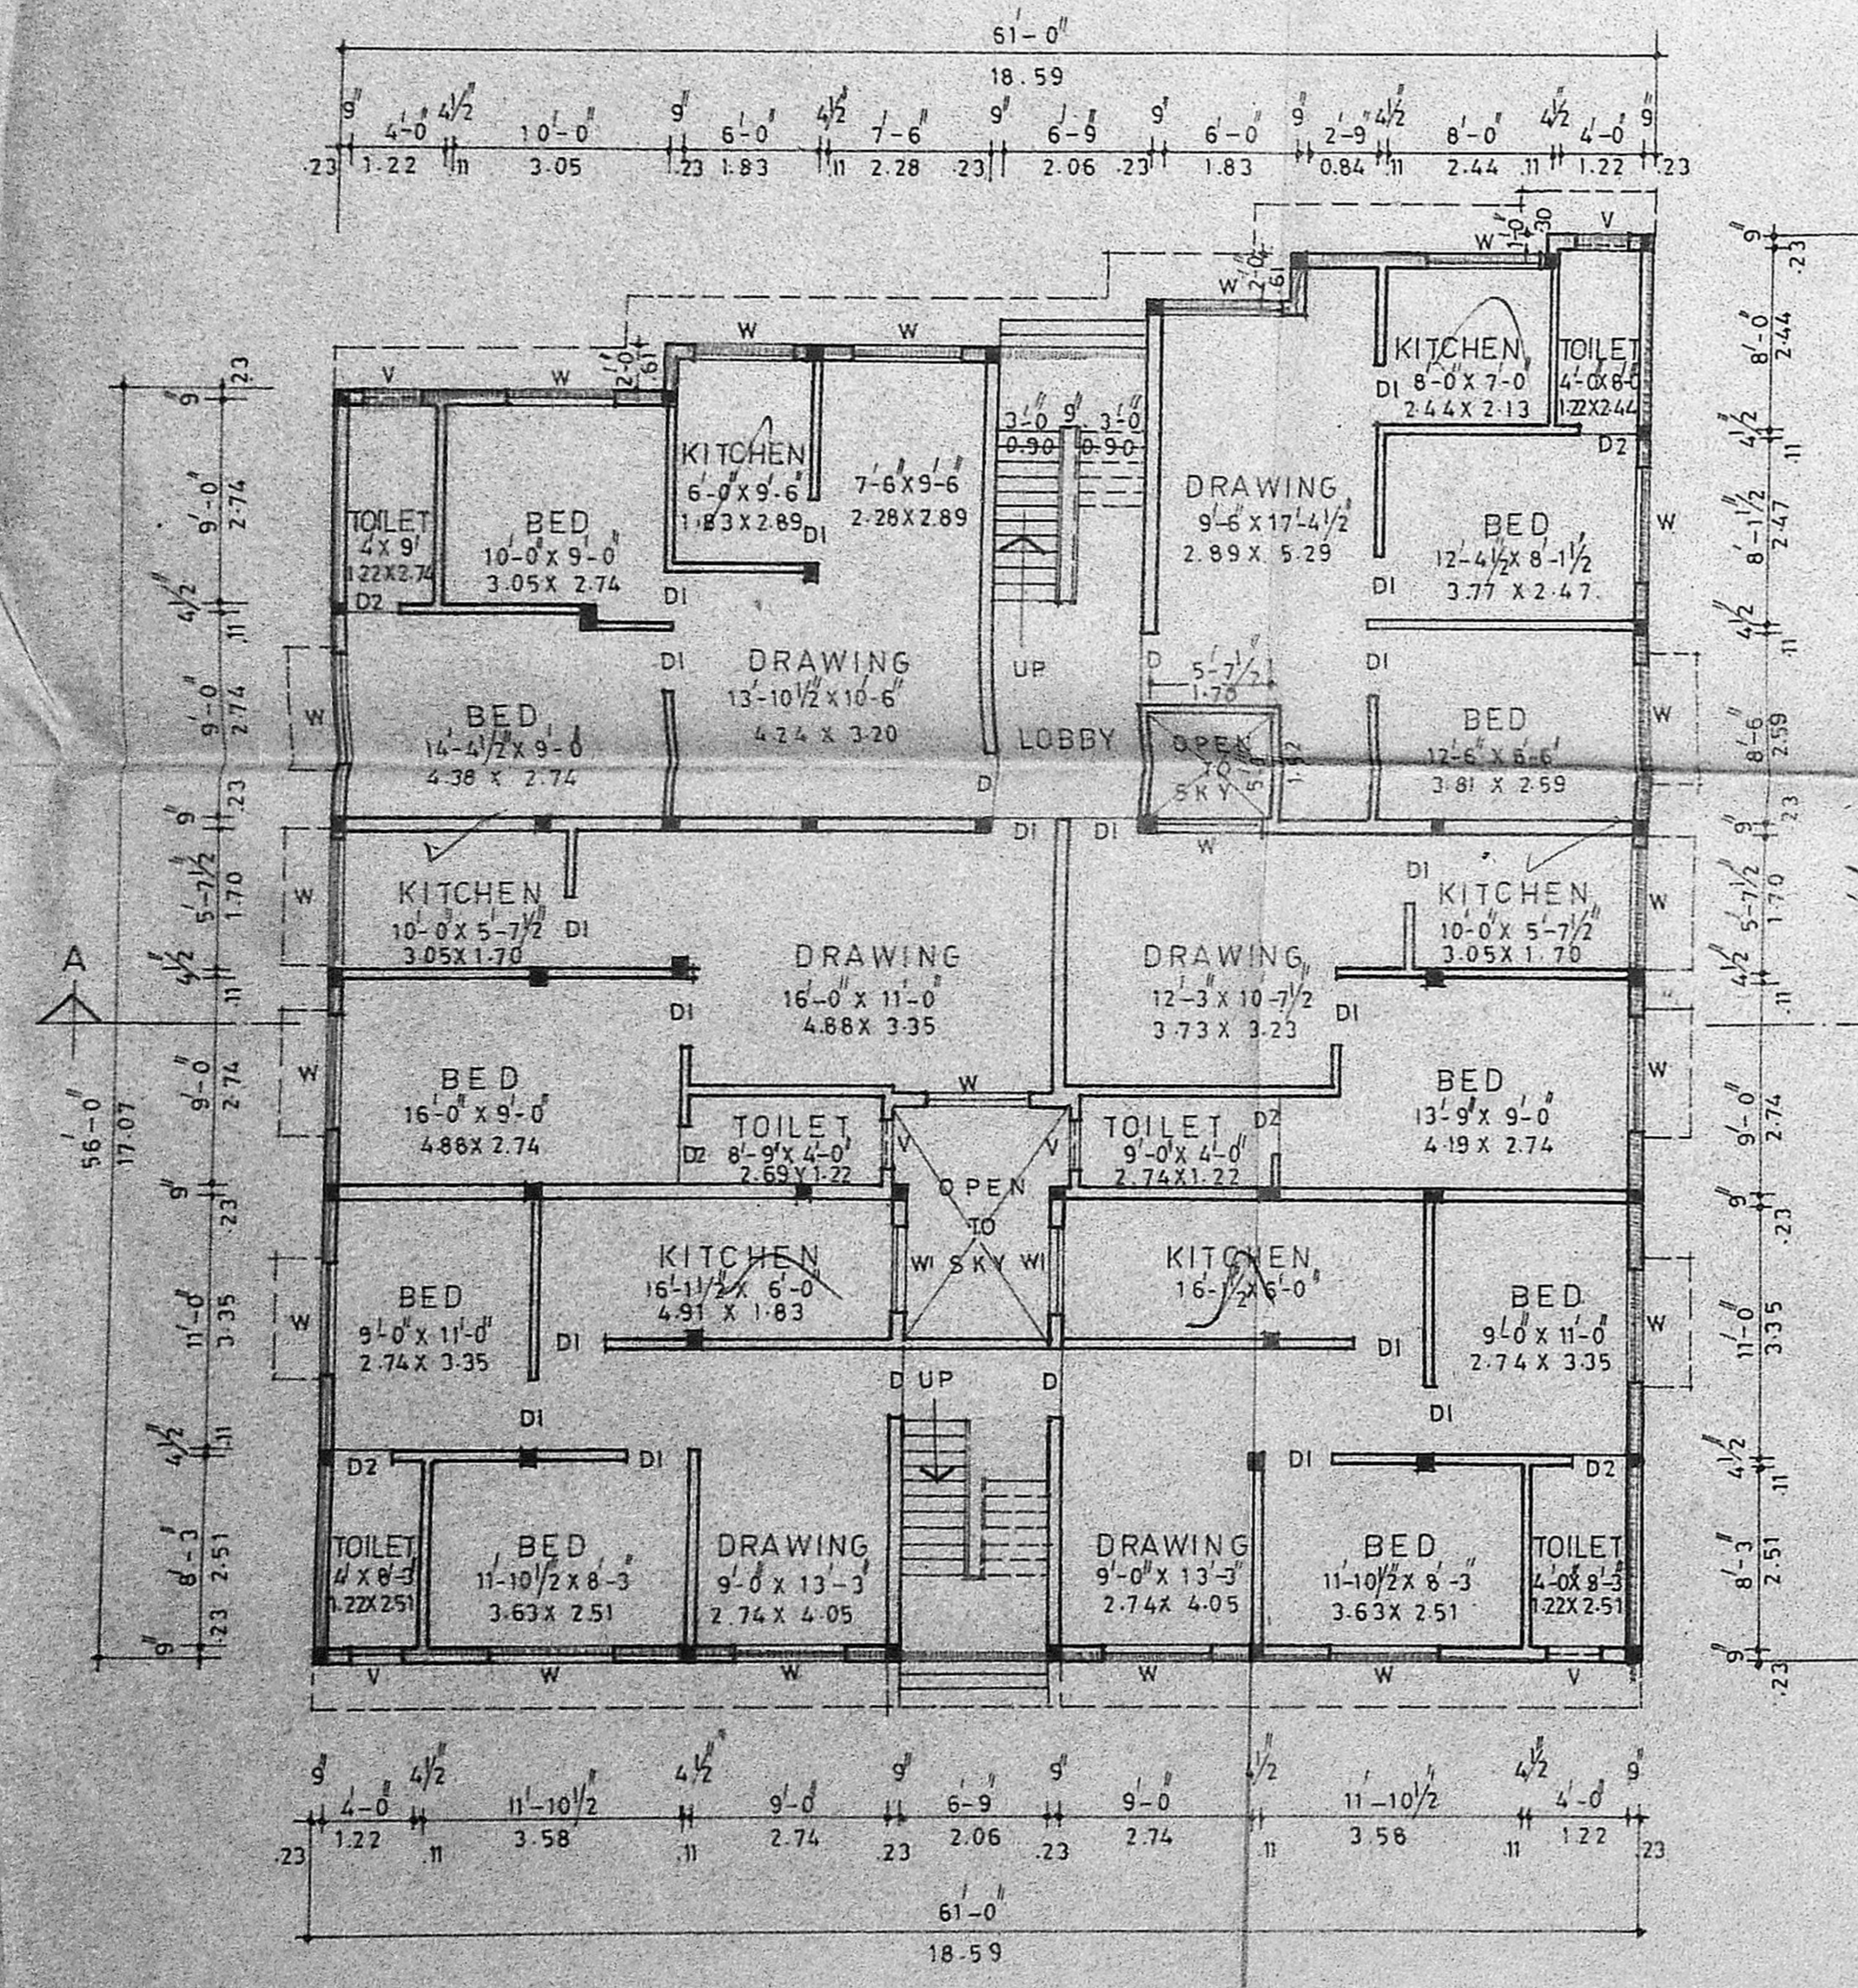

GROUND FLOOR PLAN

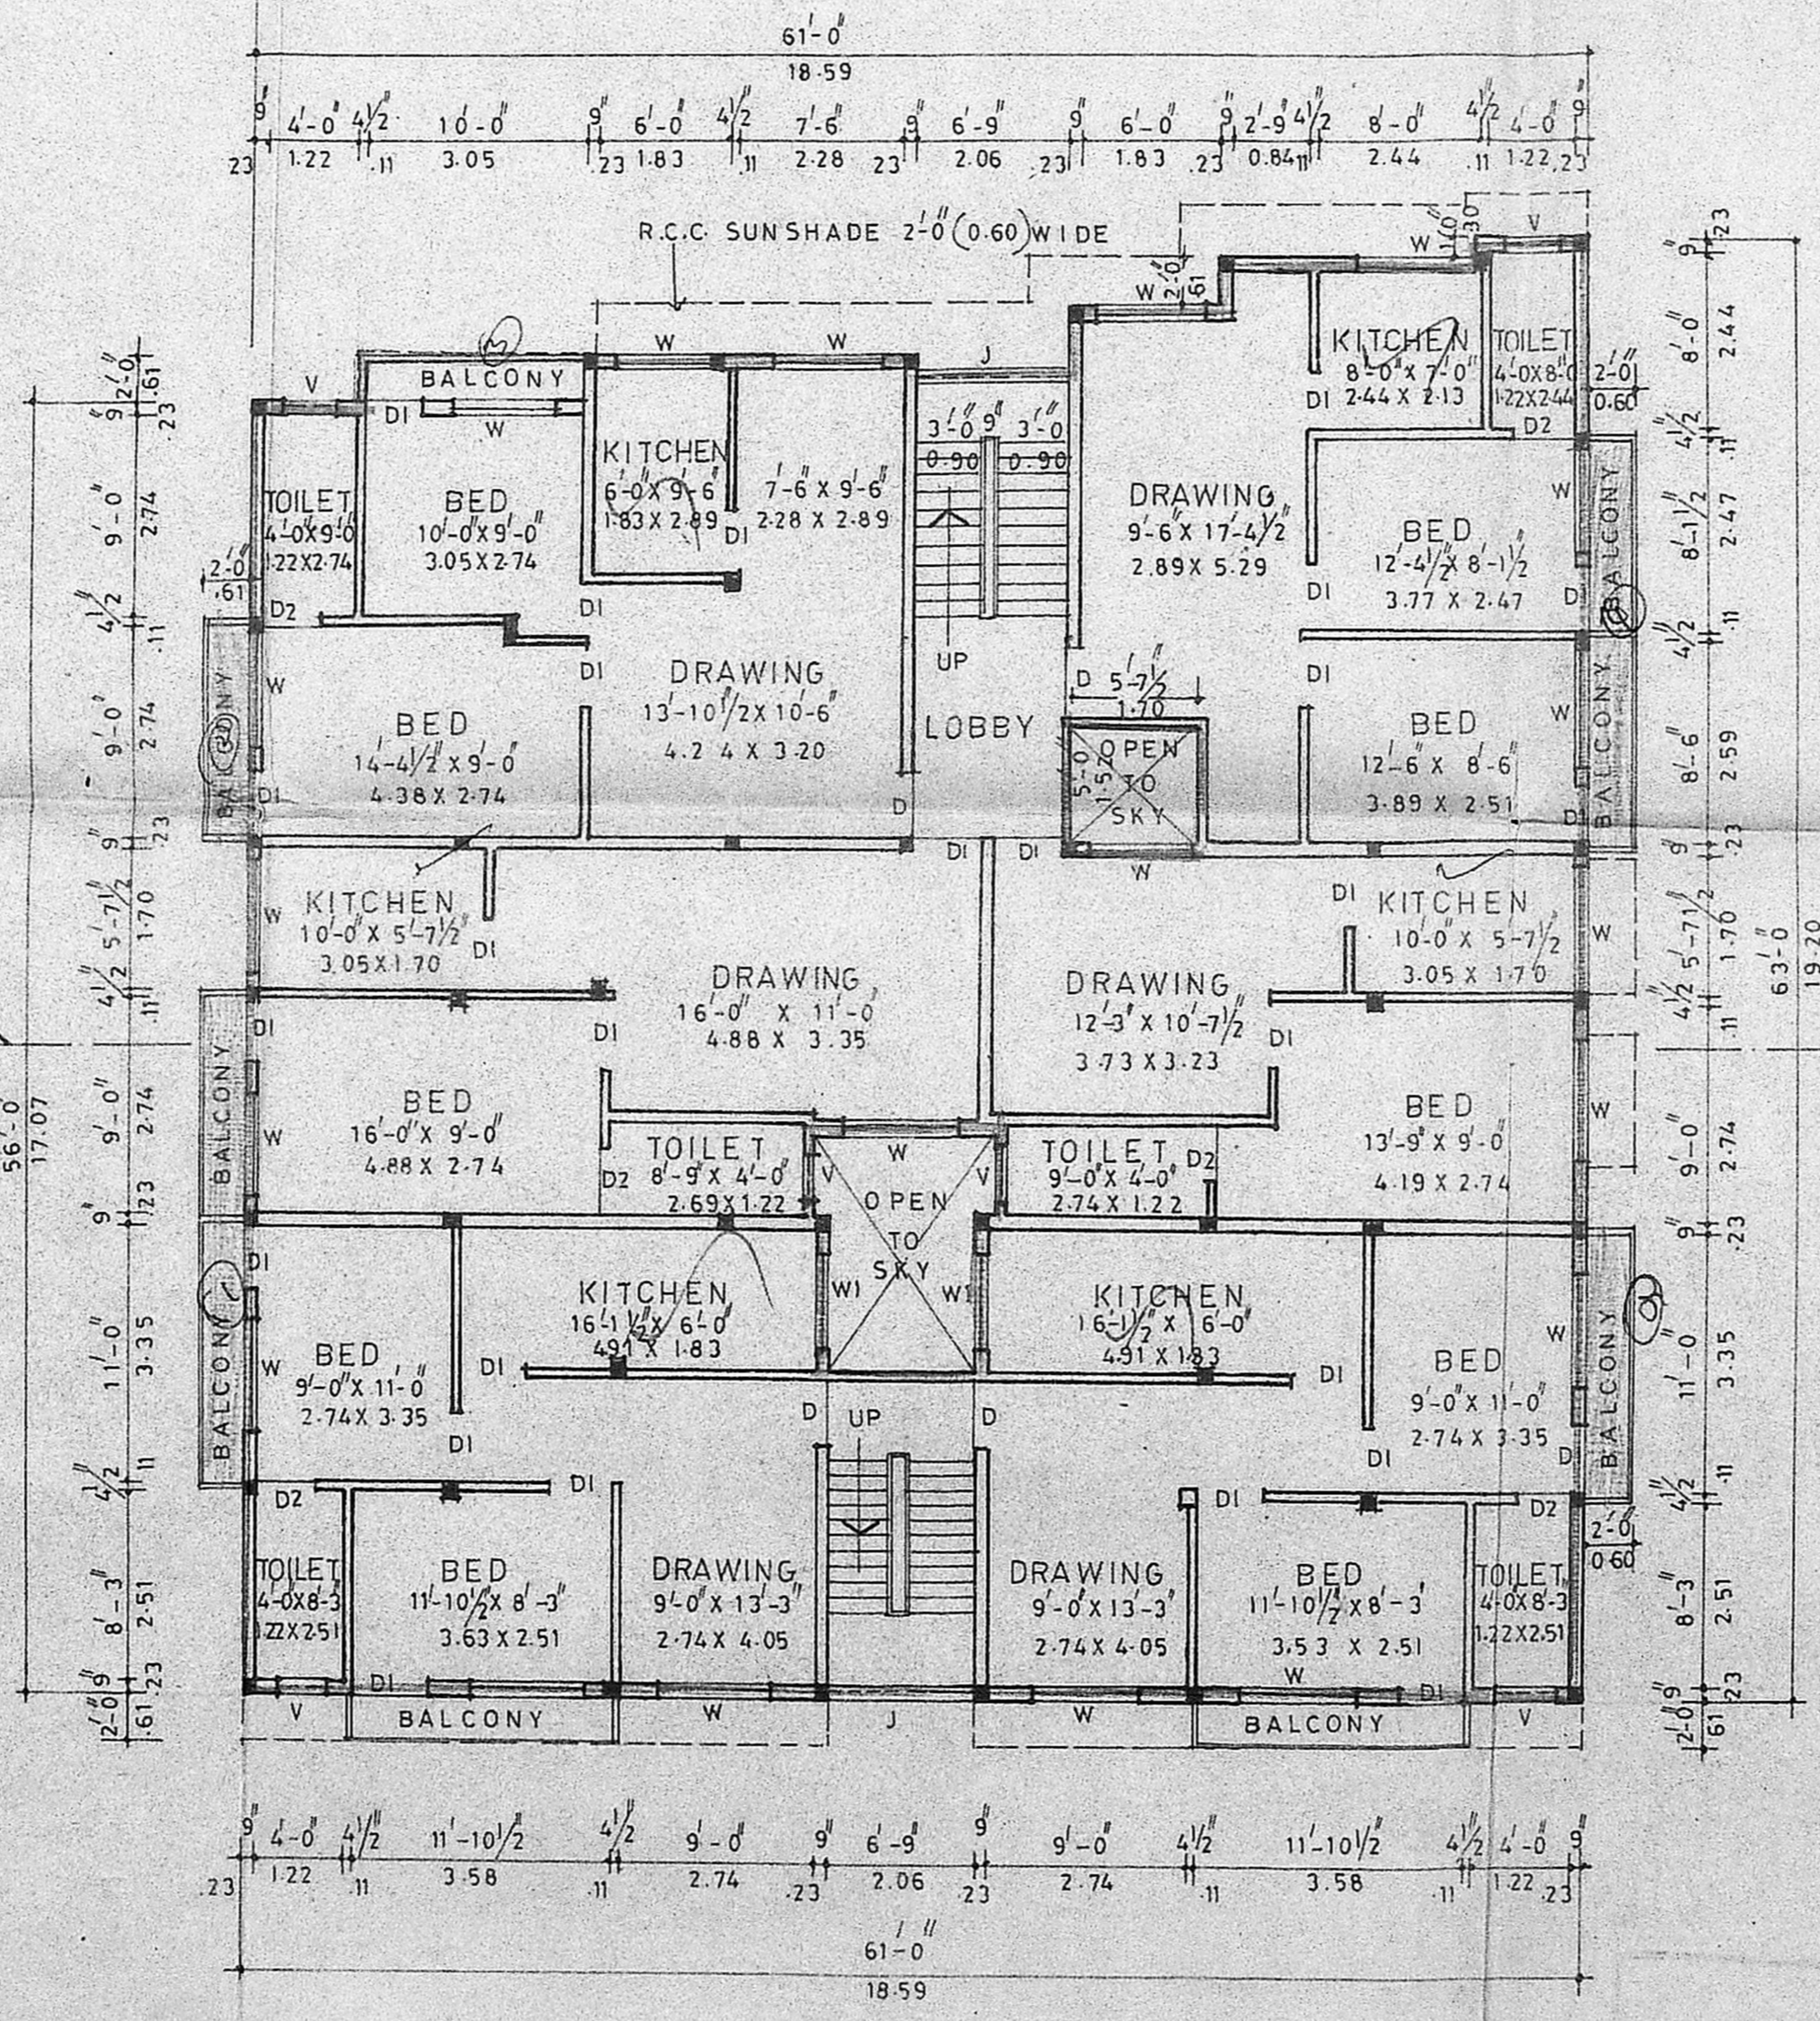

FIRST AND SECOND FLOOR PLAN

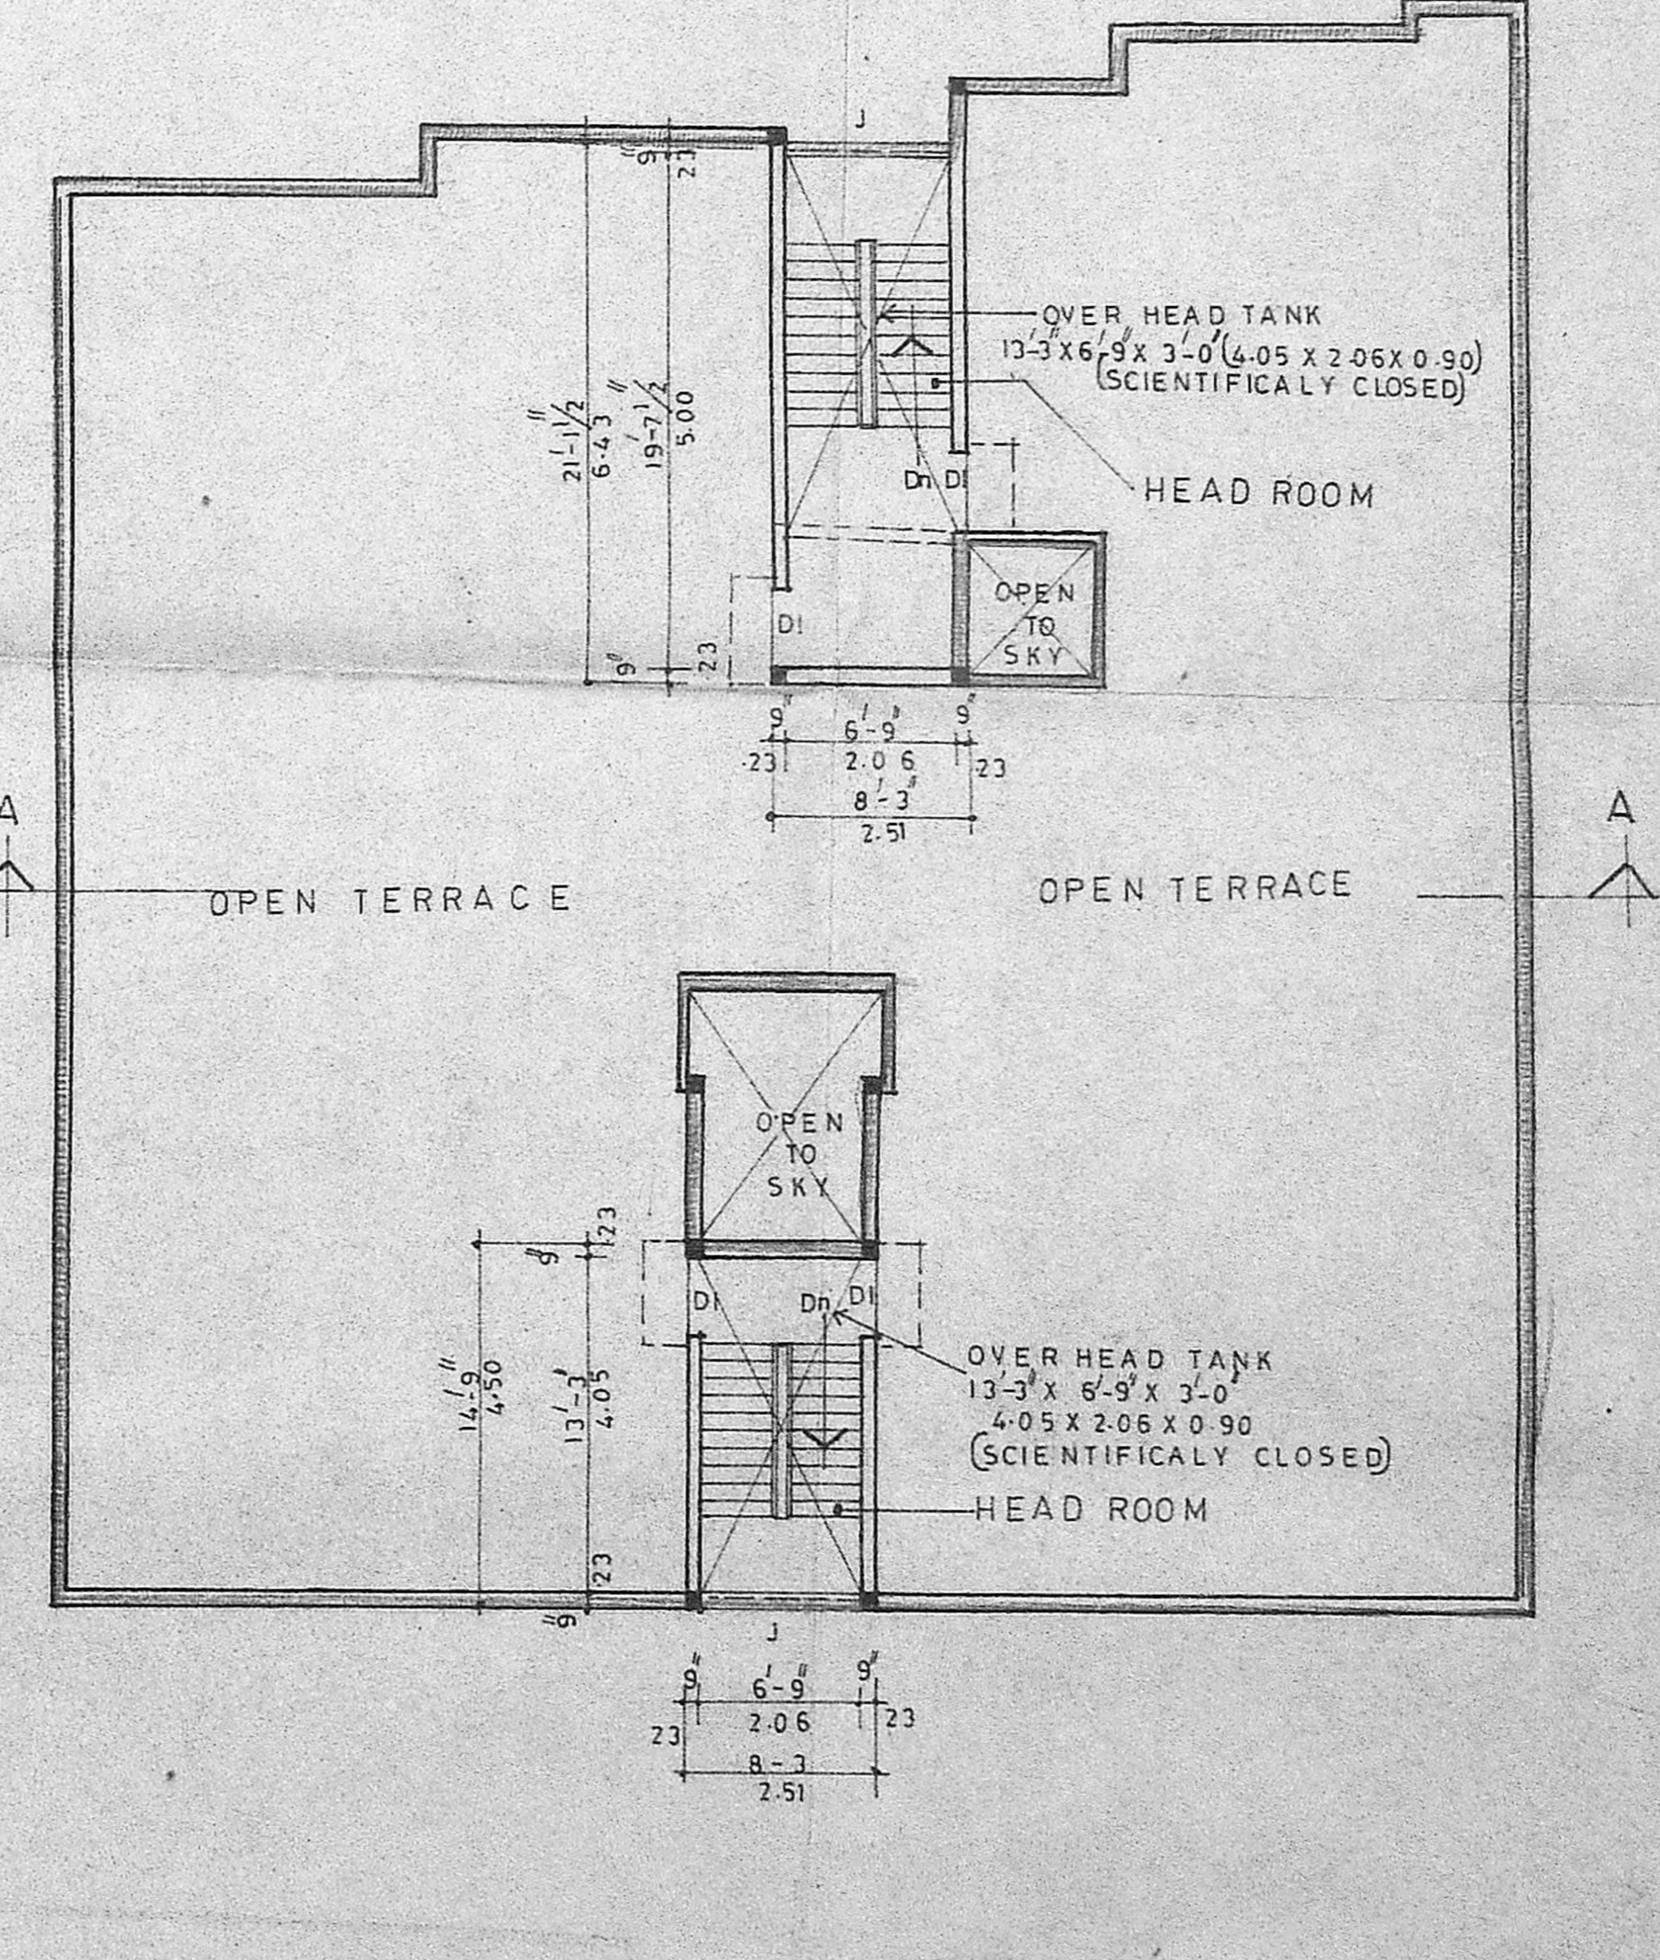

TERRACE FLOOR PLAN

SPECIFICATION
FOUND: R.C.C. FRAMED STRUCTURE 1:2:4
CEMENT CONC MIX FOR FOOTINGS BEAMS COLUMNS AND SLAB
MASONRY: STOCK BRICK IN CM 1:5 MIX
PLASTERING: IN CEMENT MORTAR 1:3, 15mm TK
FLOORING: MOSAIC TILES LAID ON CEMENT MORTAR
WOOD WORKS: WELL SEASONED COUNTRY OR TEAK

COLOUR INDEX
1 PROPOSALS ARE SHOWN IN []
2 EXISTINGS ARE SHOWN IN []
3 ROADS ARE SHOWN IN []
4 BOUNDARY LINES ARE SHOWN IN []

DETAILS OF JOINERY

	FT	MT
D DOOR	3'-3" x 7'-0"	1.00 x 2.13
DI DOOR	3'-0" x 7'-0"	0.91 x 2.13
D2 DOOR	2'-6" x 7'-0"	0.75 x 2.13
W WINDOW	5'-0" x 4'-0"	1.52 x 1.22
W1 WINDOW	5'-0" x 3'-0"	1.52 x 0.91
V VENTILATOR	2'-6" x 2'-0"	0.75 x 0.60
J	R.C.C. JALLY AS PER SIZE	

AREA STATEMENT

	SQ. FT.	SQ. MT.
PLOT EXTENT	7569.00	699.5
GR. FLOOR AREA:	3397.00	315.58
FR. FLOOR AREA:	3573.15	331.54
SECOND FLOOR AREA:	3573.15	331.94
HEAD ROOM AREA:	295.52	27.48
PLOT COVERAGE:	45%	
F.S. COVERAGE:	10542.575	= 1.39
	7569.00	

PROPOSED RESIDENTIAL
APARTMENTS AT DOOR NO 3,
BALAKRISHNA ROAD,
MYLAPORE, MADRAS 600004.
RSN 1825/14 DIVISION NO 100

SCALE: 1 INCH TO 8 FEET / 1:100

S. Srinivasulu

OWNER
S. Srinivasulu
V. SRINIVASULU, L.C.E.,
Asst. Executive Engineer (Retd.)
Consulting Civil Engineer,
REGD. No. 210,
CLASS I LICENSED SURVEYOR
CORPORATION OF MADRAS
No. 60, Valluvar Road,
MUMBAKKAM MADRAS-10

LICENSED SURVEYOR