




FRONT ELEVATION

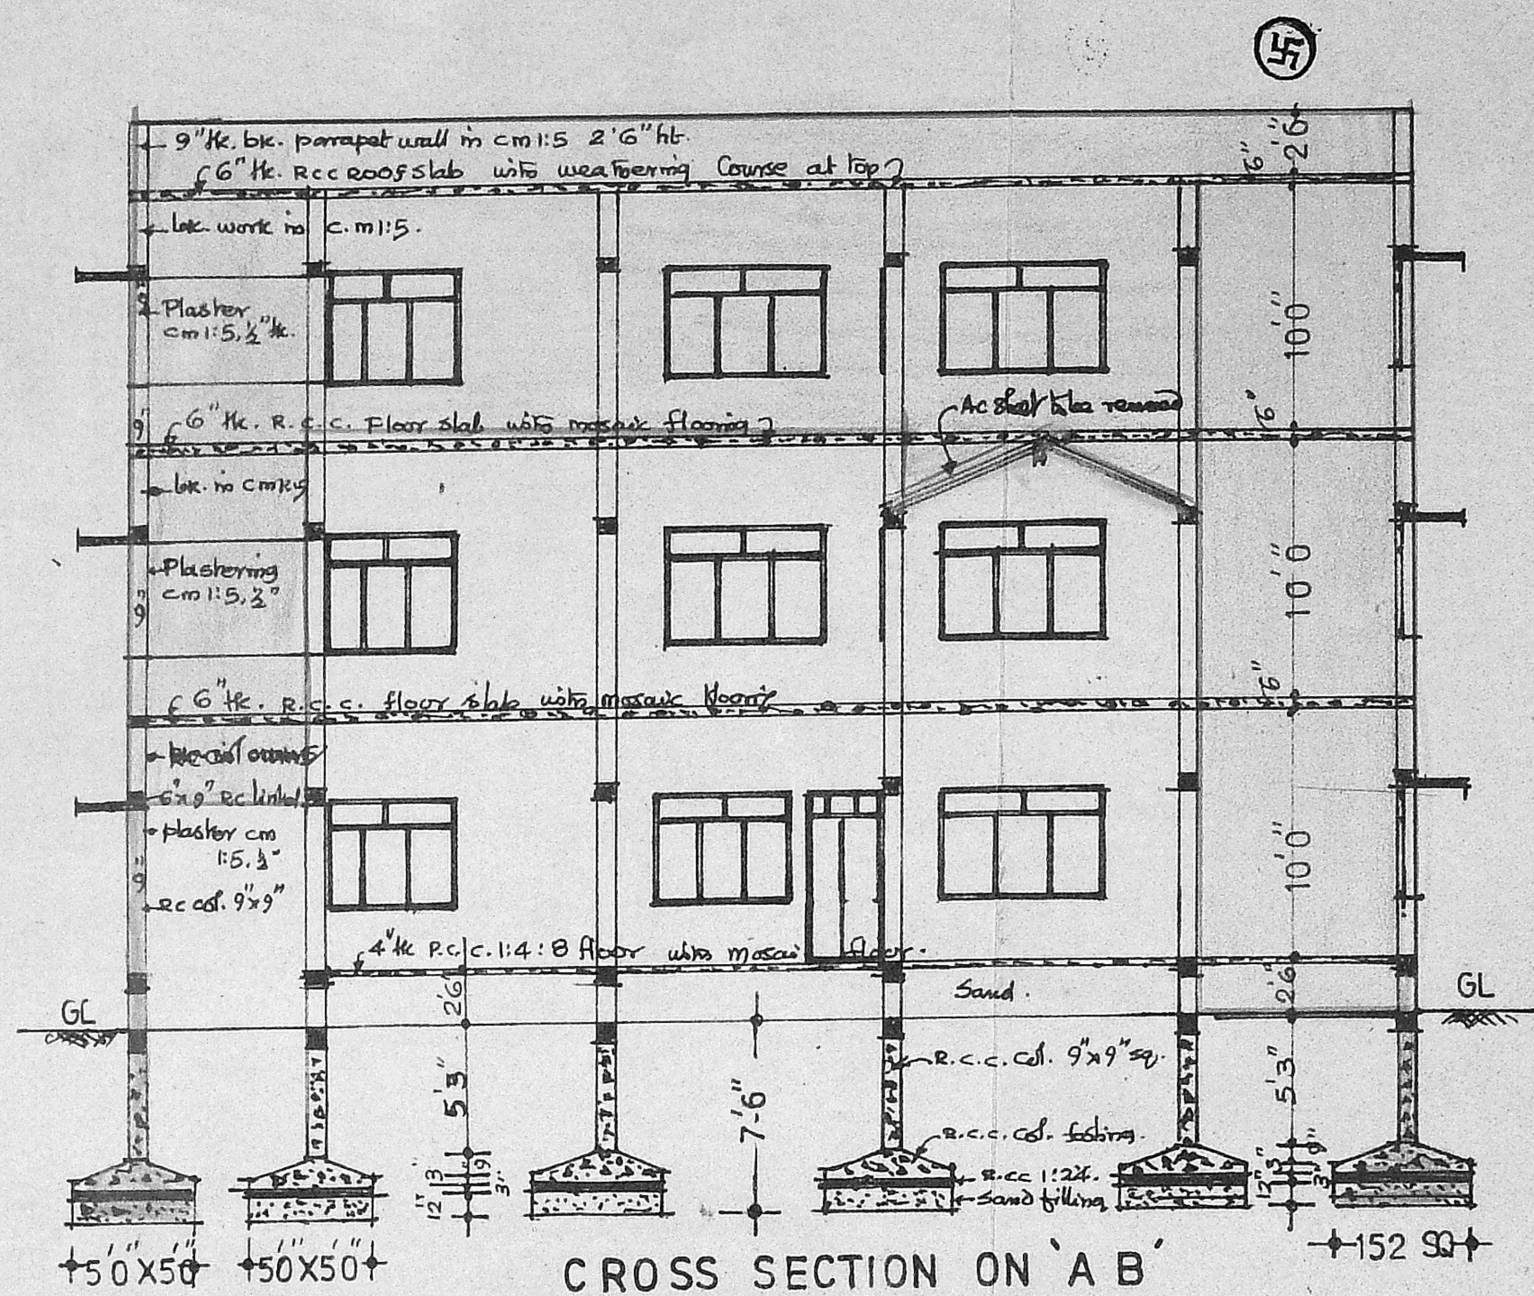


CROSS SECTION ON 'A B'

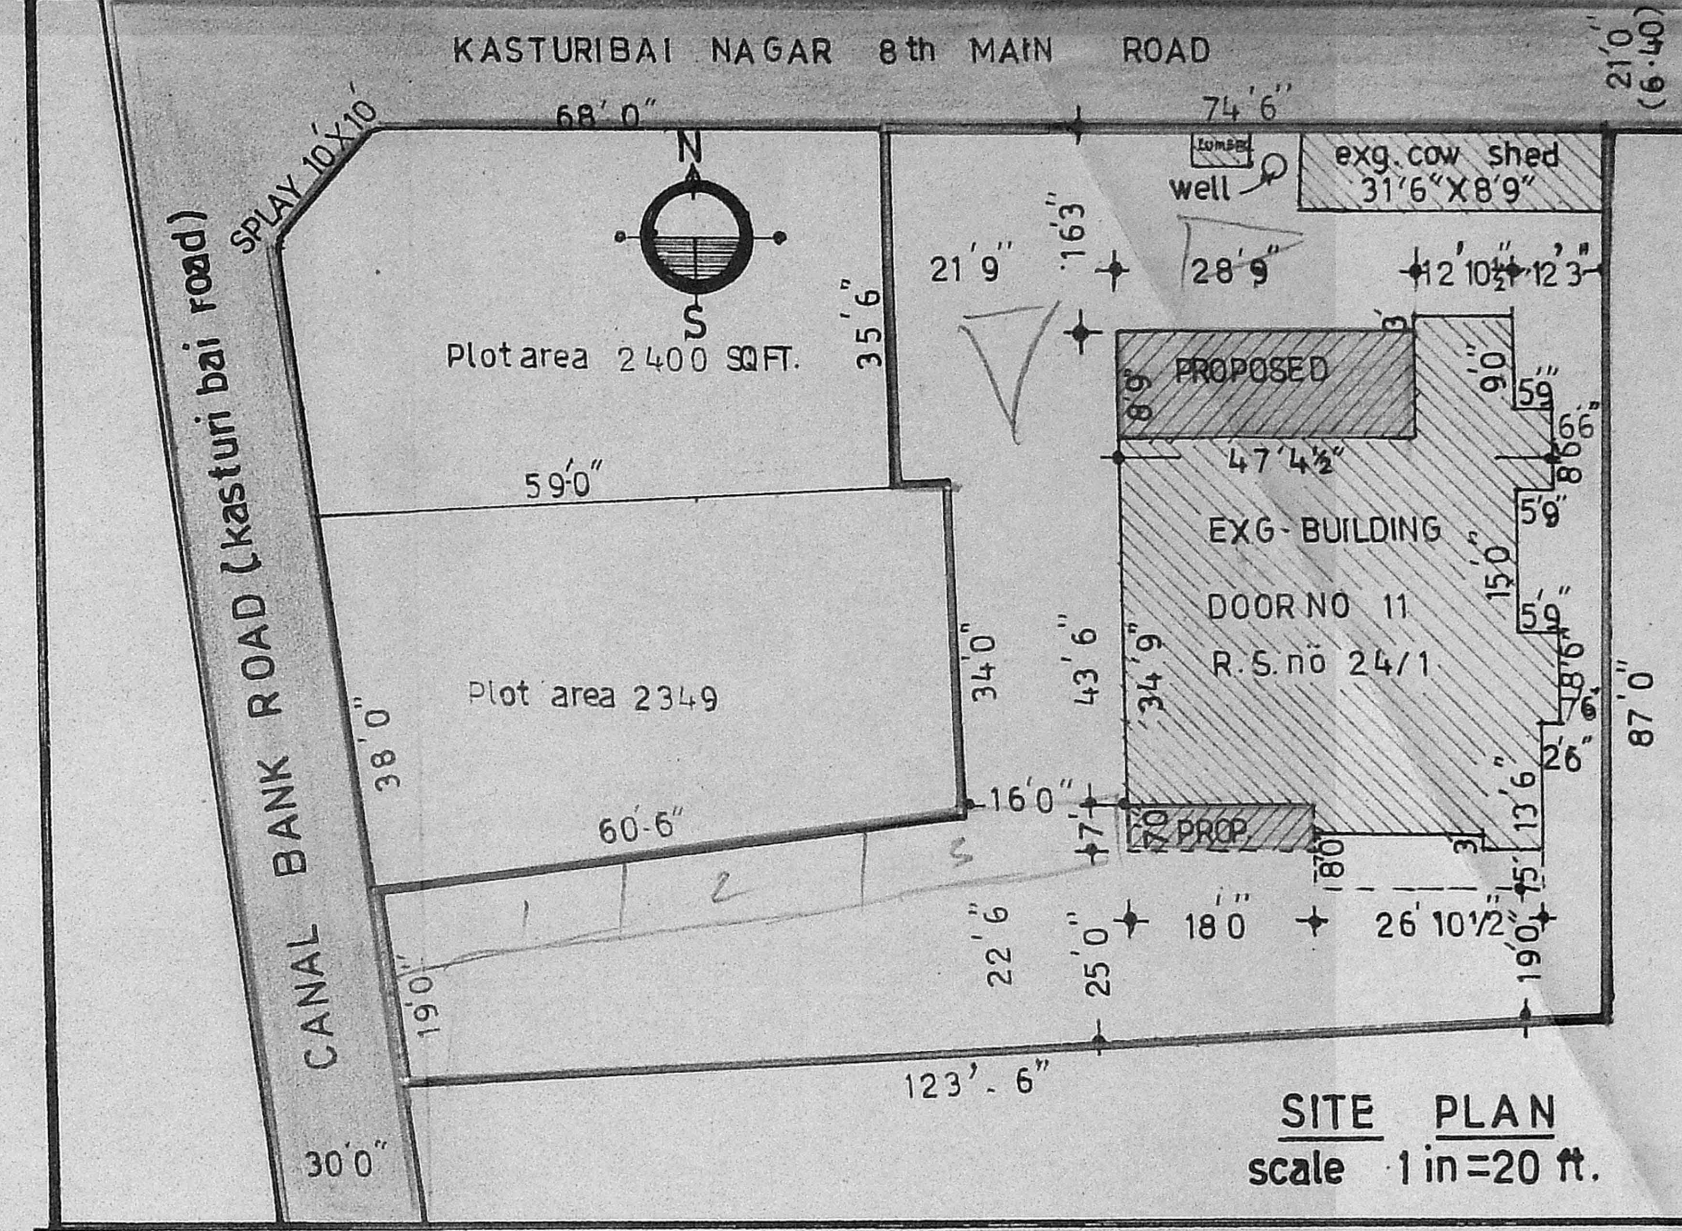


SITE PLAN scale 1 in = 20 ft.

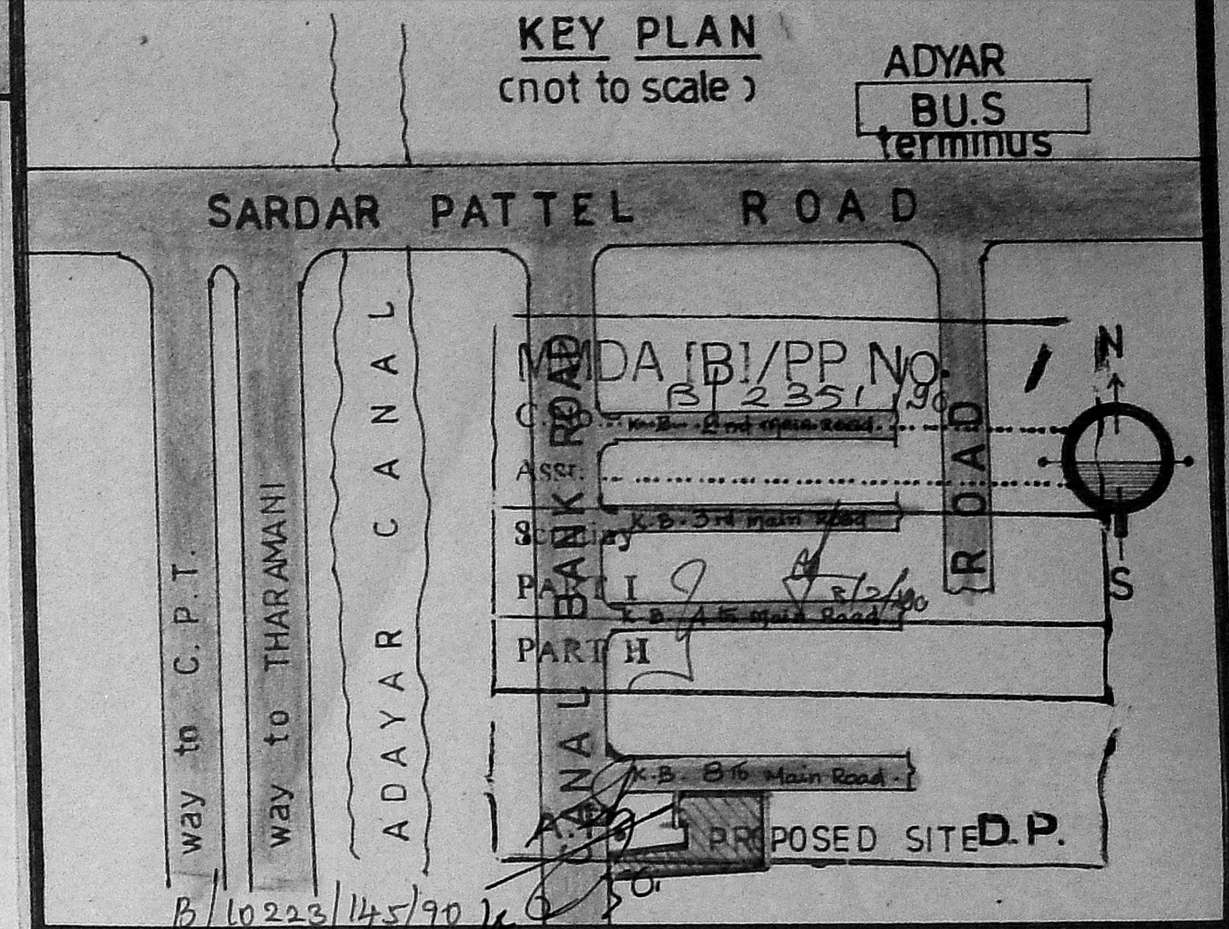


KEY PLAN (not to scale)

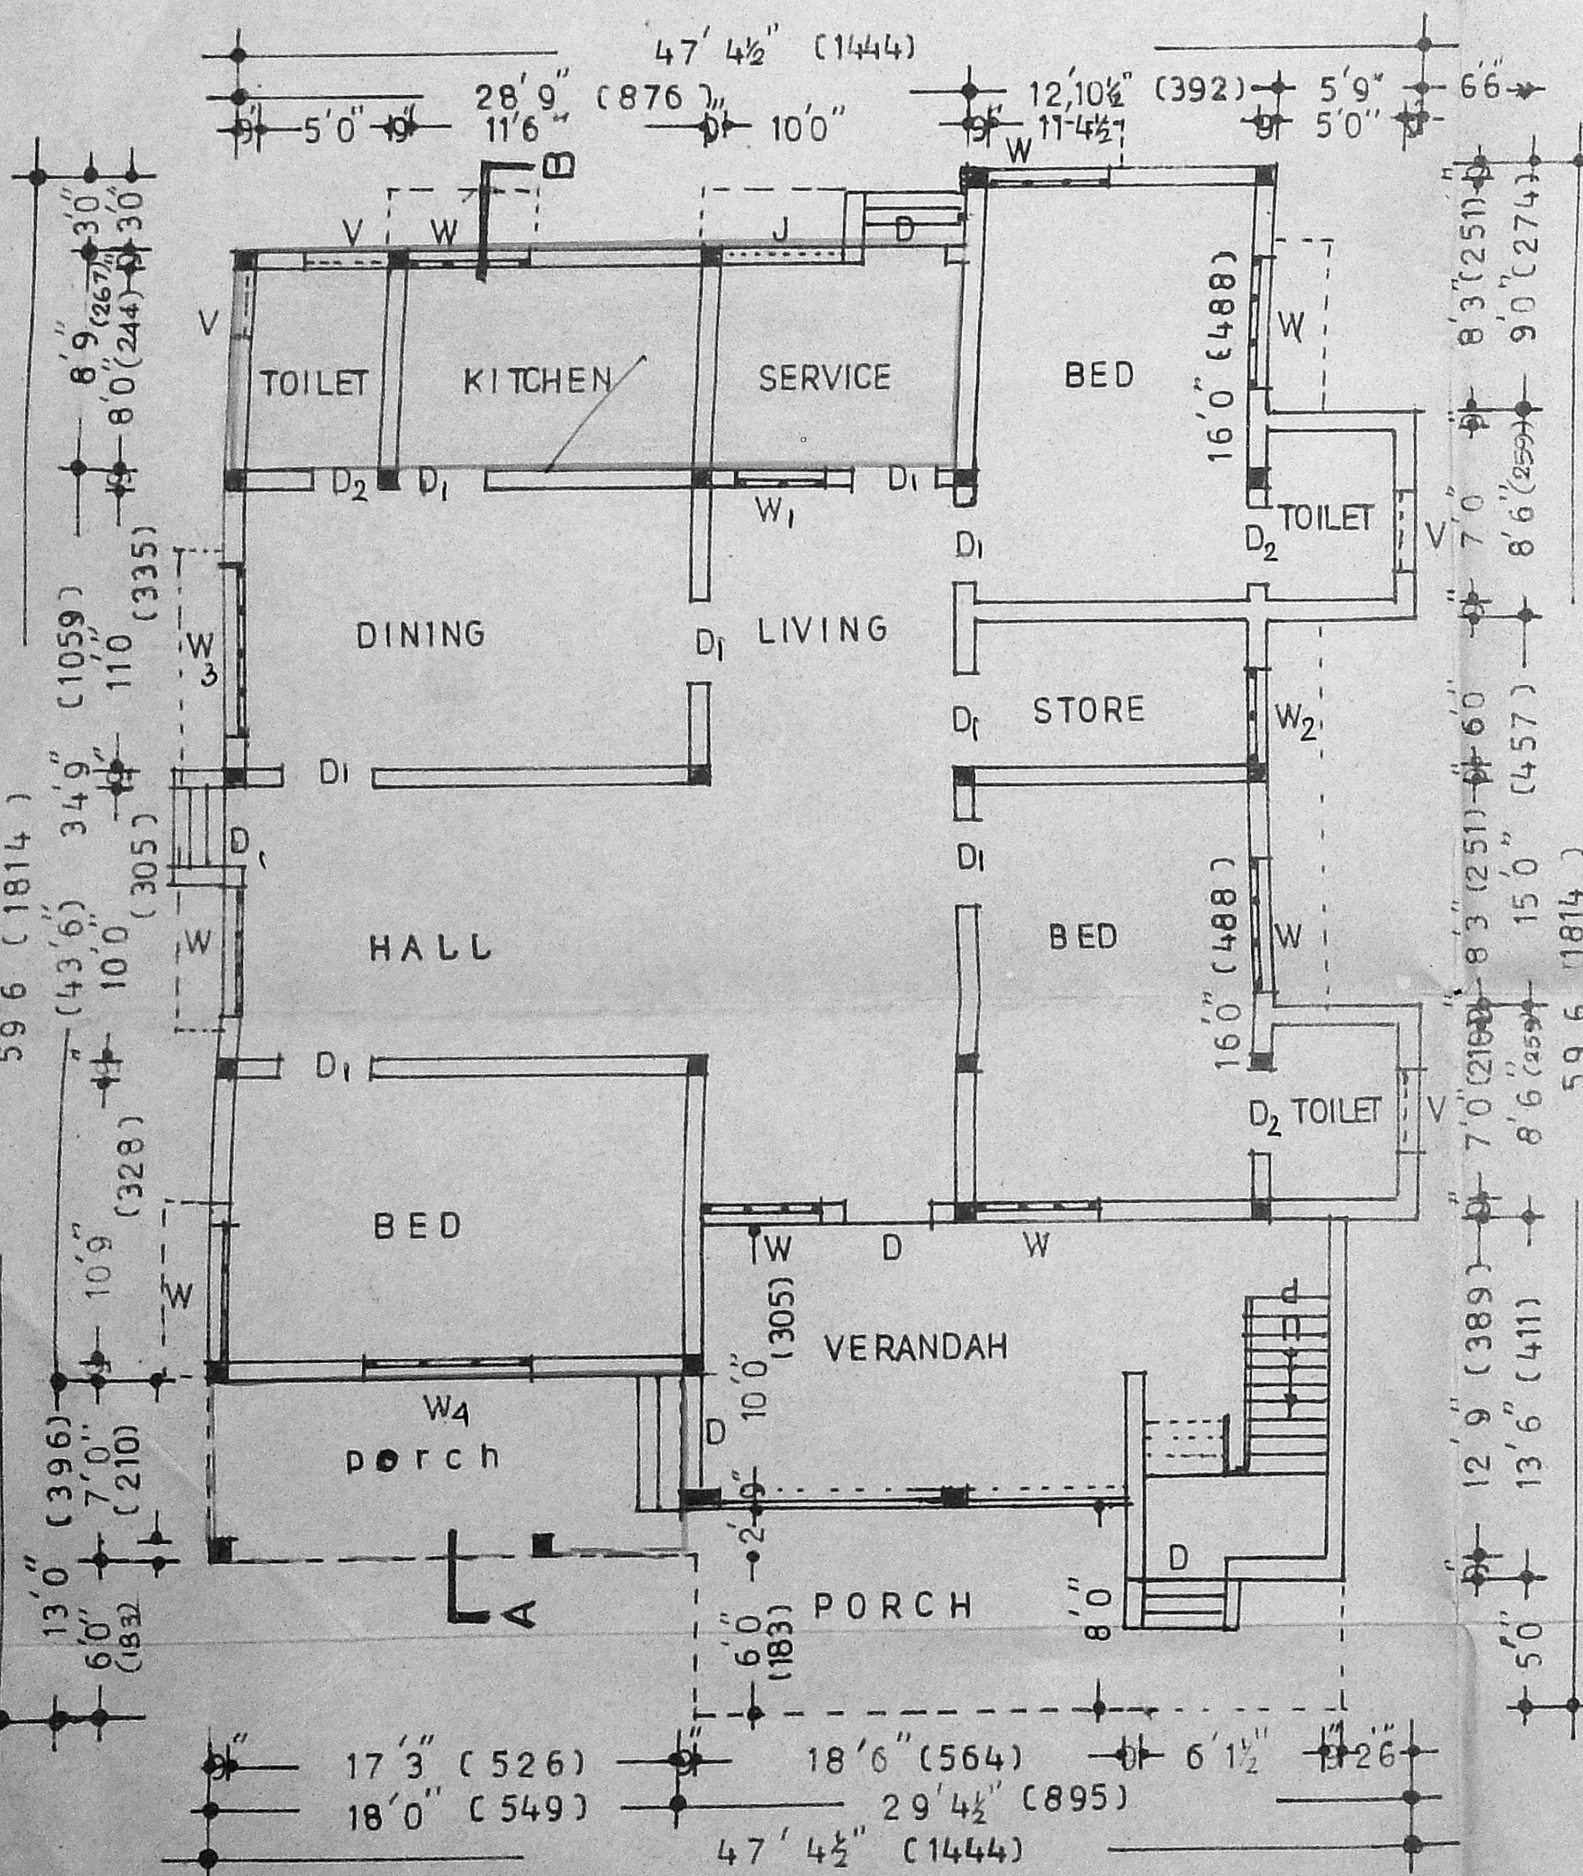

GROUND FLOOR PLAN

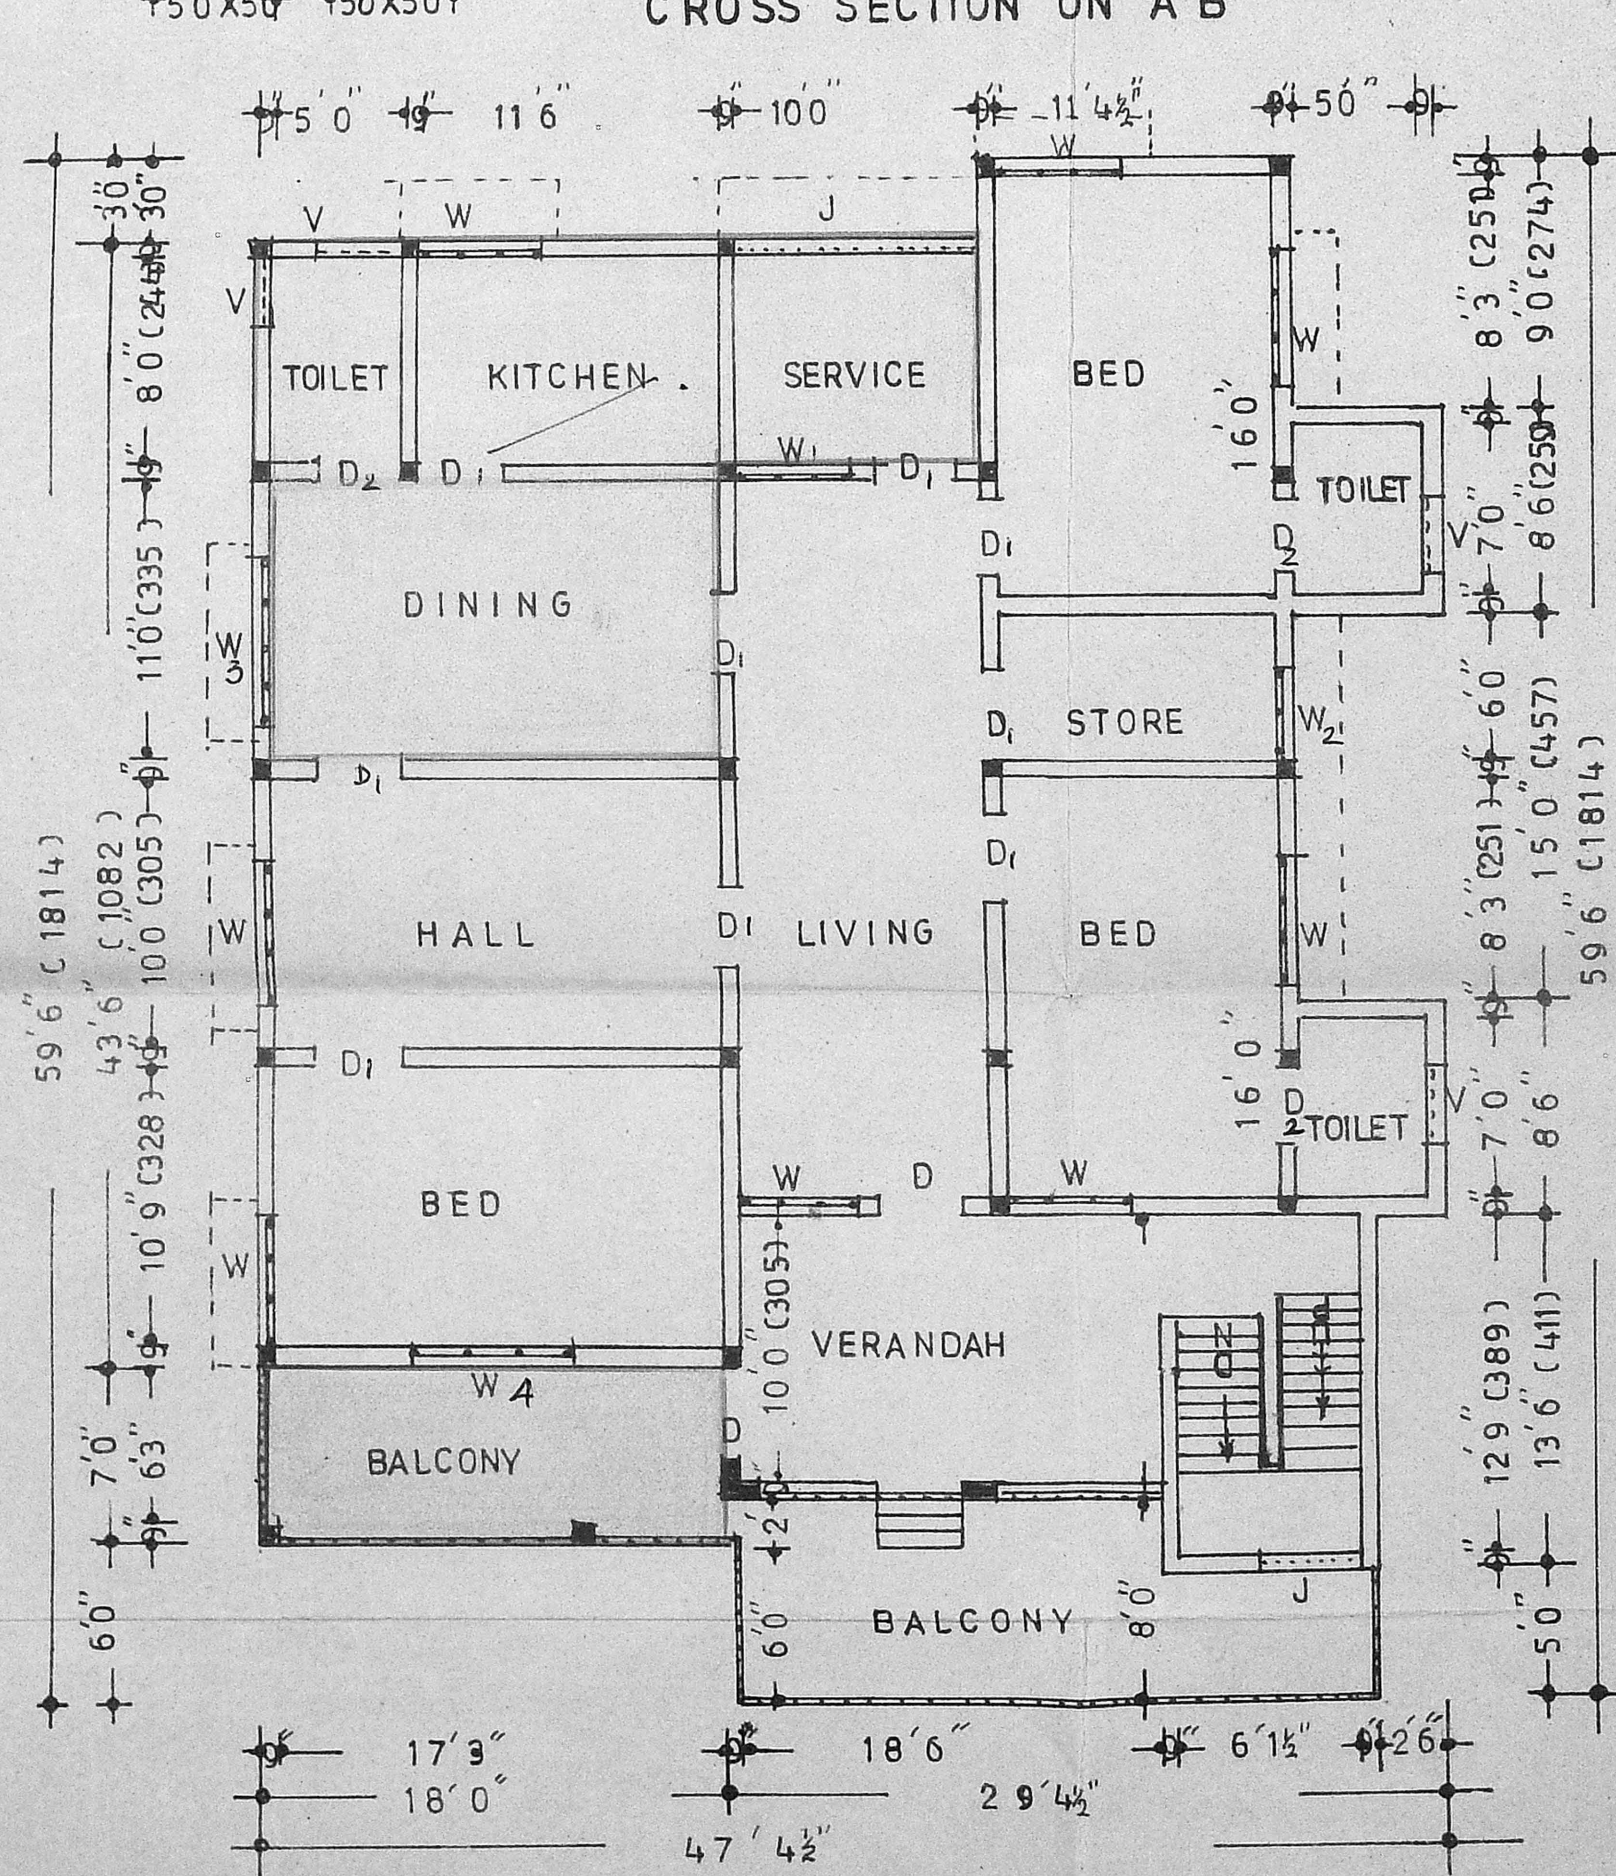

FIRST FLOOR PLAN

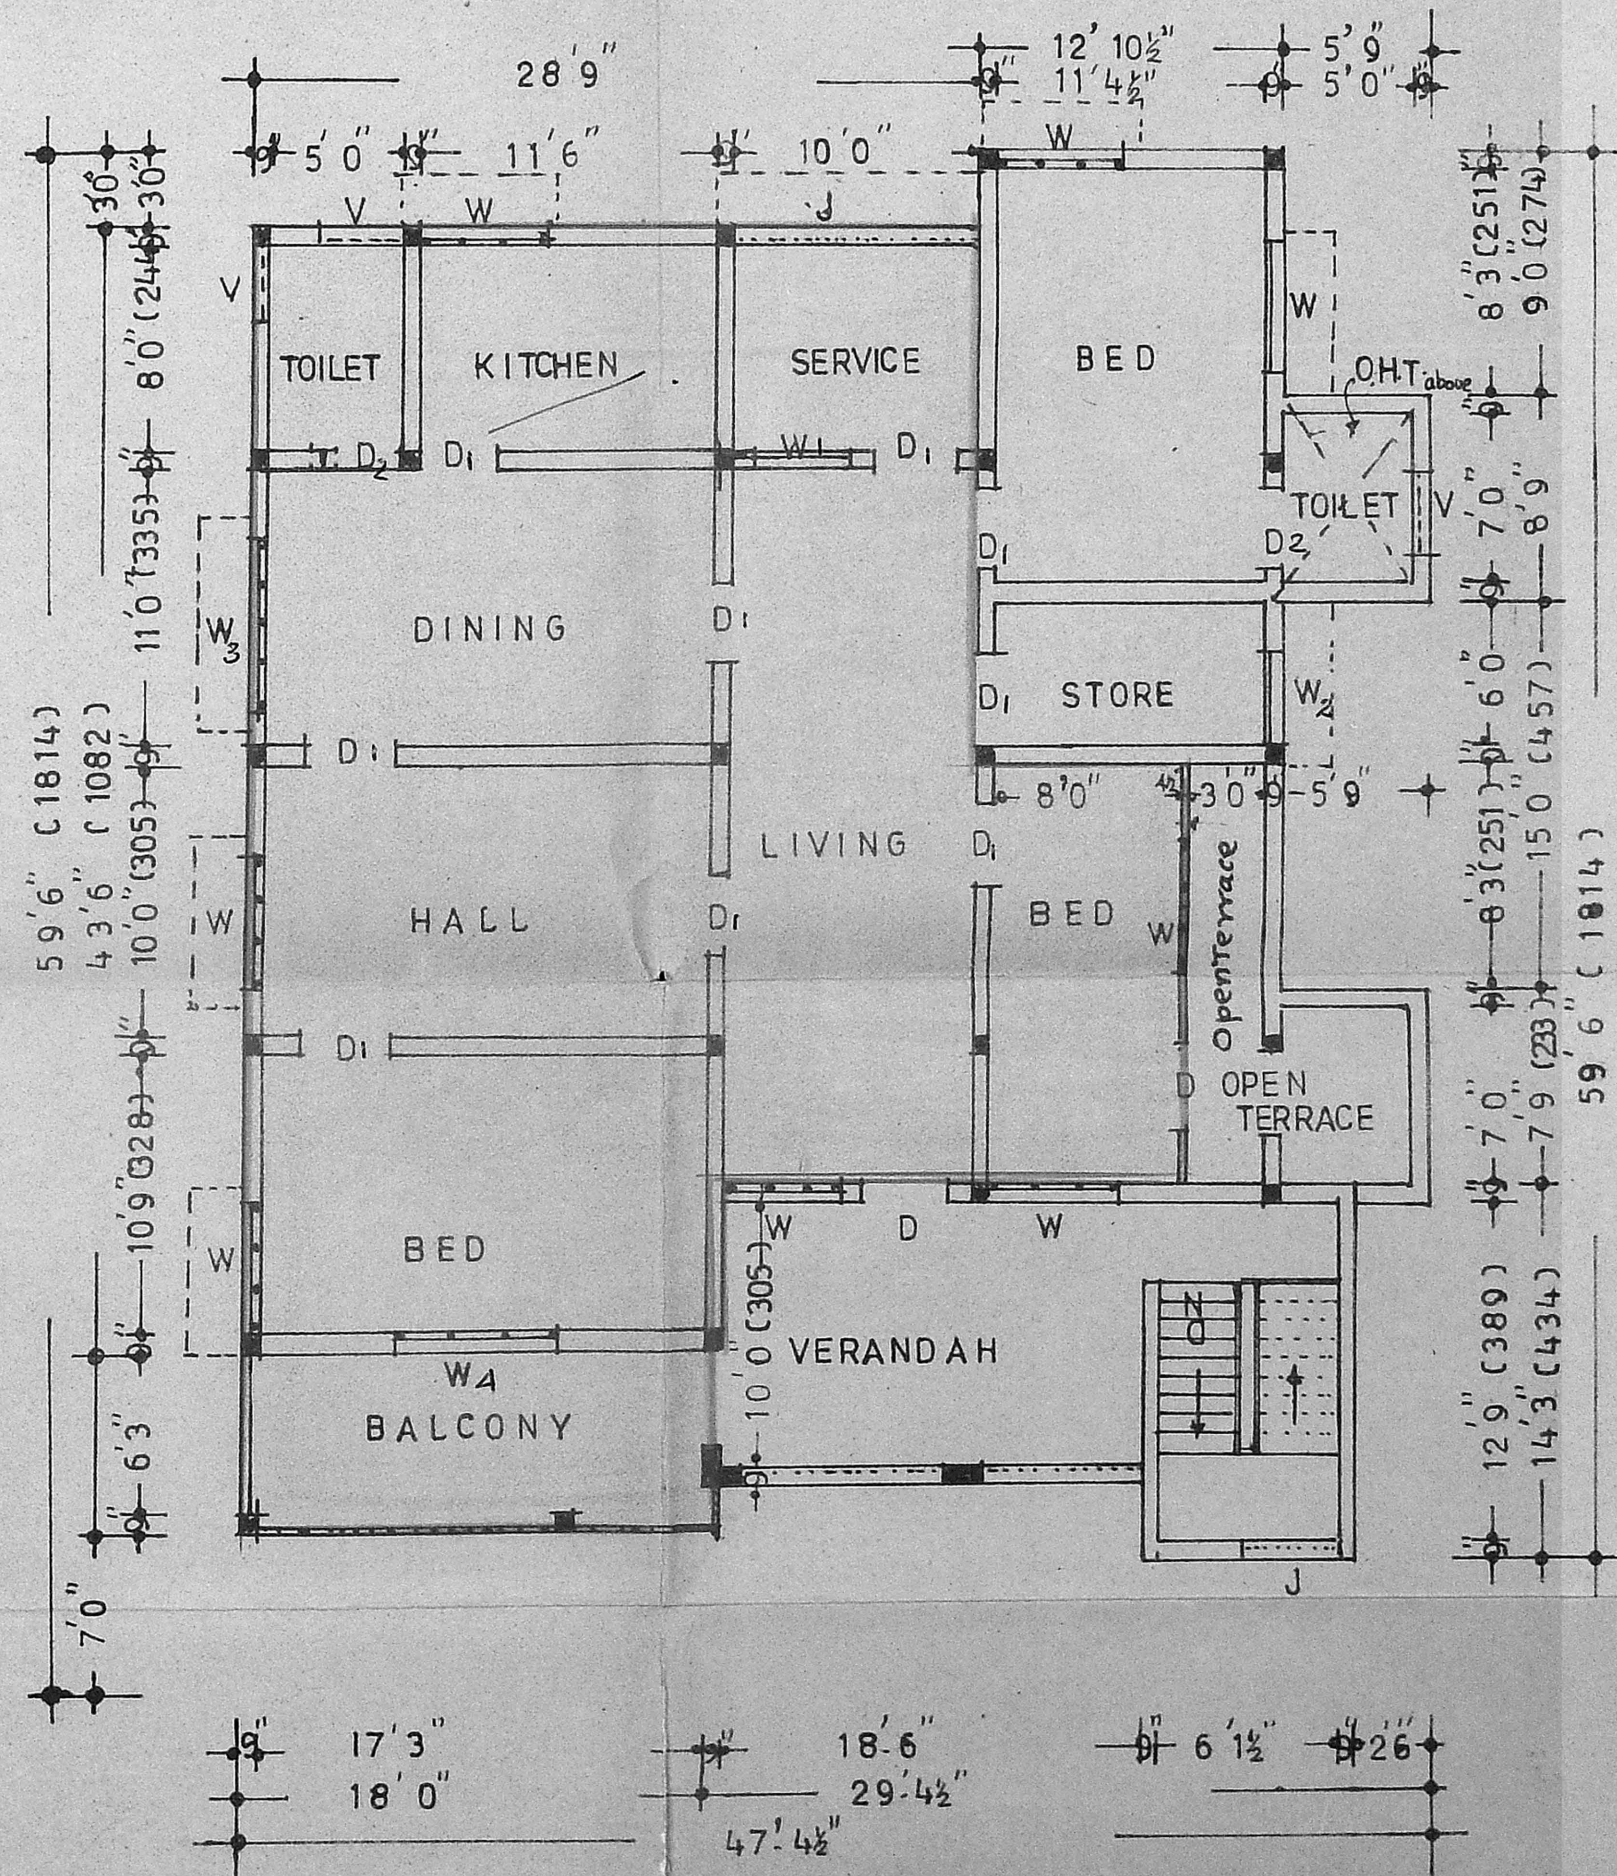

SECOND FLOOR PLAN

SCHEDULE OF JOINERIES

D	W. Pannelled door	3'6" X 7'0"	(106 X 210)	PROPOSED WORK
D1	DO	5'0" X 6'6"	(92 X 200)	EXG. DISMANTLING
D2	SUBJECT TO THE CONDITIONS OF THIS OFFICE LETTER No. 2351/190	3'0" X 4'6"	(75 X 200)	EXG. ROAD
W	T.W. Pannelled window	3'0" X 4'6"	(122 X 137)	EXG. ROAD
W1	DO	4'6" X 4'6"	(92 X 137)	EXG. ROAD
W2	DO	3'0" X 4'6"	(92 X 137)	EXG. ROAD
W3	DO	3'0" X 4'6"	(92 X 137)	EXG. ROAD
V	T.W. Pannelled window	8'0" X 2'0"	(244 X 137)	EXG. ROAD
J	ROOF VALGEMENT AUTHORITY	4'6" X 4'6"	(113 X 137)	EXG. ROAD
W4	T.W. Pannelled window	8'0" X 4'6"	(183 X 137)	EXG. ROAD

COLOUR REF.

PROPOSED WORK	[Symbol]
EXG. DISMANTLING	[Symbol]
EXG. ROAD	[Symbol]
PLOT BOUNDARY	[Symbol]

DESCRIPTION OF AREAS:

	sq.ft.	sq.m.
EXTENT OF PLOT	8016	744
EXG. GROUND FLOOR	2118	197
PROP. DO DO	378	35
EXG. FIRST FLOOR	1906	177
PROP. DO DO	590	55
EXG. SECOND FLOOR	609	56
PROP. DO DO	1576	147
TOTAL CONSTRUCTION	7177	667
PLOT COVERAGE	2496/8016 = 31%	< 60 %
F.A.R	7177/8016 = 0.90	< 1.50

PLAN SHOWING THE PROPOSED ADDITIONAL CONSTRUCTION TO THE EXISTING HOUSE AT DOOR NO. 11, CANAL BANK ROAD, KASTURIBAI NAGAR, R.S.NO.24/1 ADYAR, DIVISION 137, UNIT 28.

SCALE: 1 IN = 8 FEET. (1 cm = 100 cms)

K. Venugopal
K. VENUGOPAL
 A.E.E. (Retd.)
 CONSULTING CIVIL ENGINEER
 LICENSE SURVEYOR CLASS I
 CORPORATION OF MADRAS
 3, NEELAKUNDRAN STREET
 NUNGAMBAKKAM (L.K. AREA)
 MADRAS-600 034

L.M. Jagadeesan
(L. M. JAGADEESAN.)
 LICENSED SURVEYOR