



FRONT ELEVATION

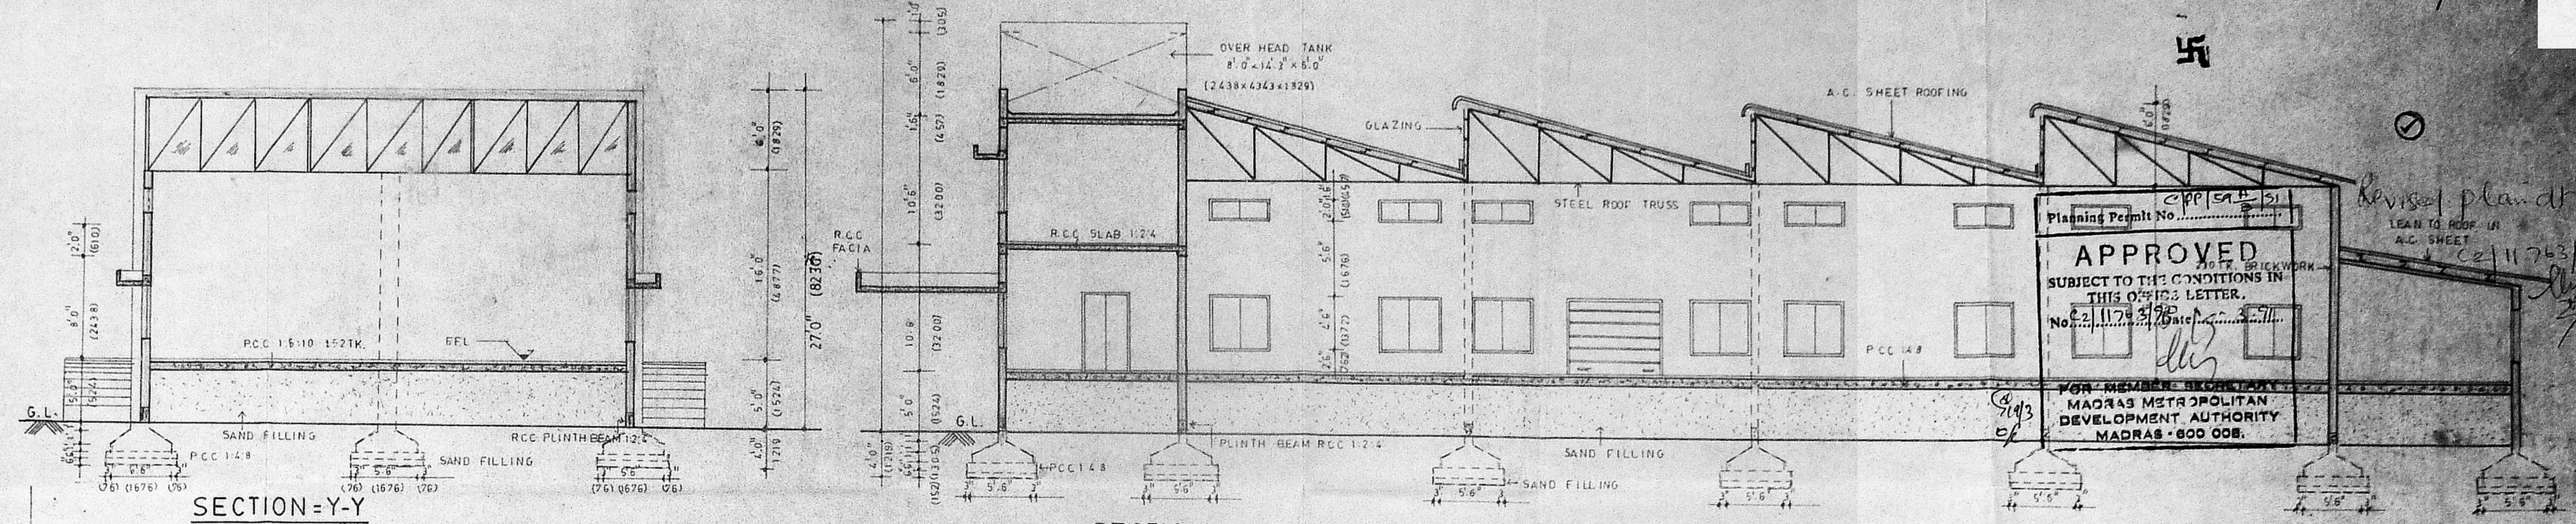


SECTION-Y-Y

SECTION-X-X


Planning Permit No. 200/15/11/5
APPROVED
 SUBJECT TO THE CONDITIONS IN THIS ORDER LETTER.
 No. 2/1172/2008
 FOR MEMBER SECRETARY
 MADRAS METROPOLITAN
 DEVELOPMENT AUTHORITY
 MADRAS - 600 008.

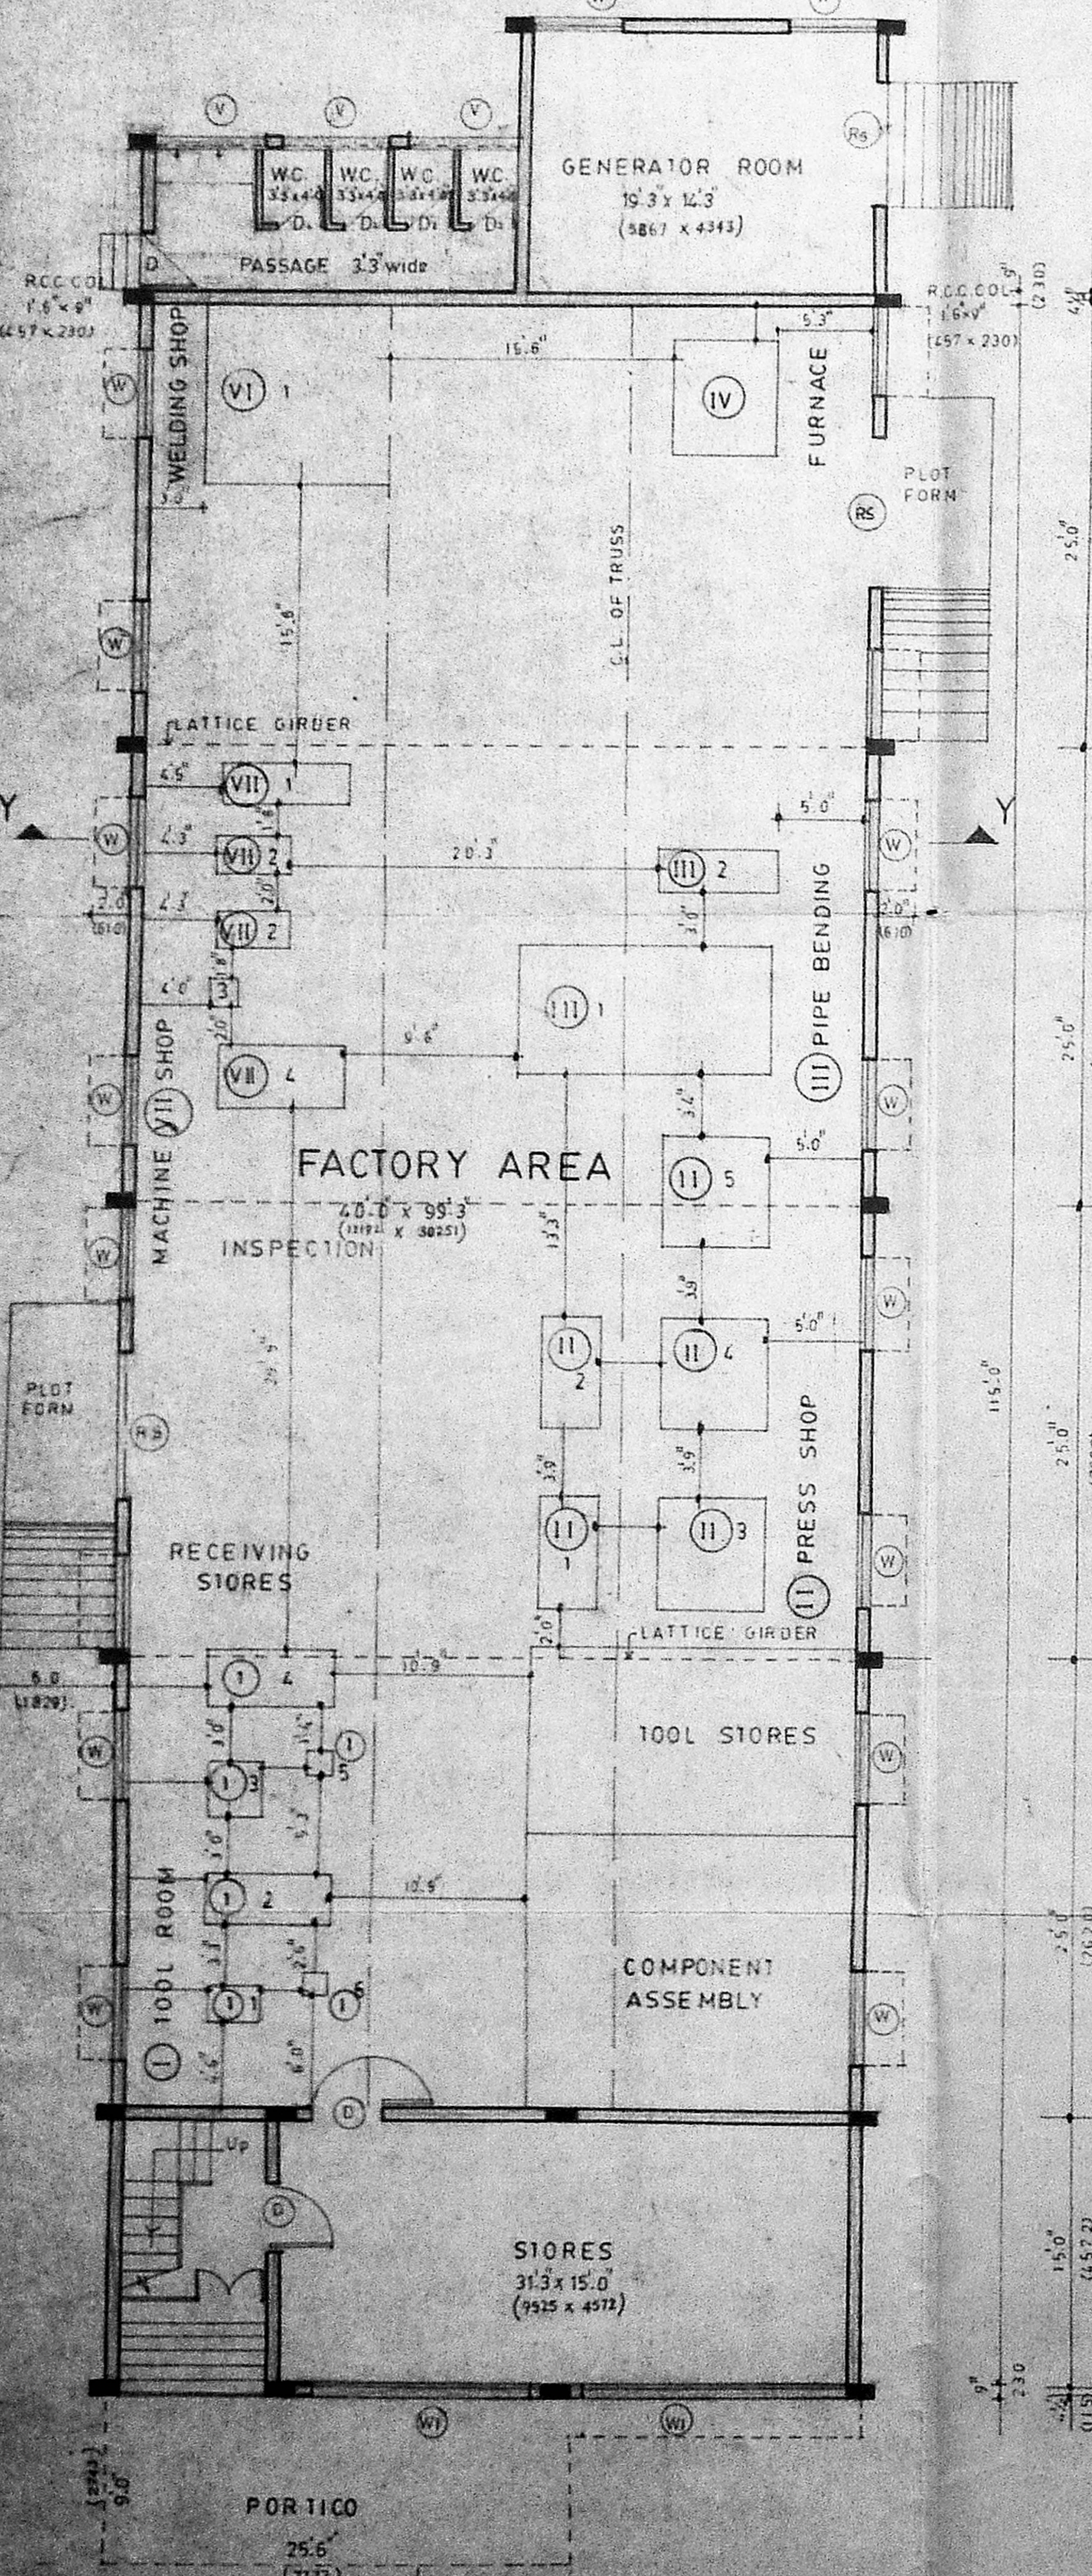

PLAN AT 50' LVL

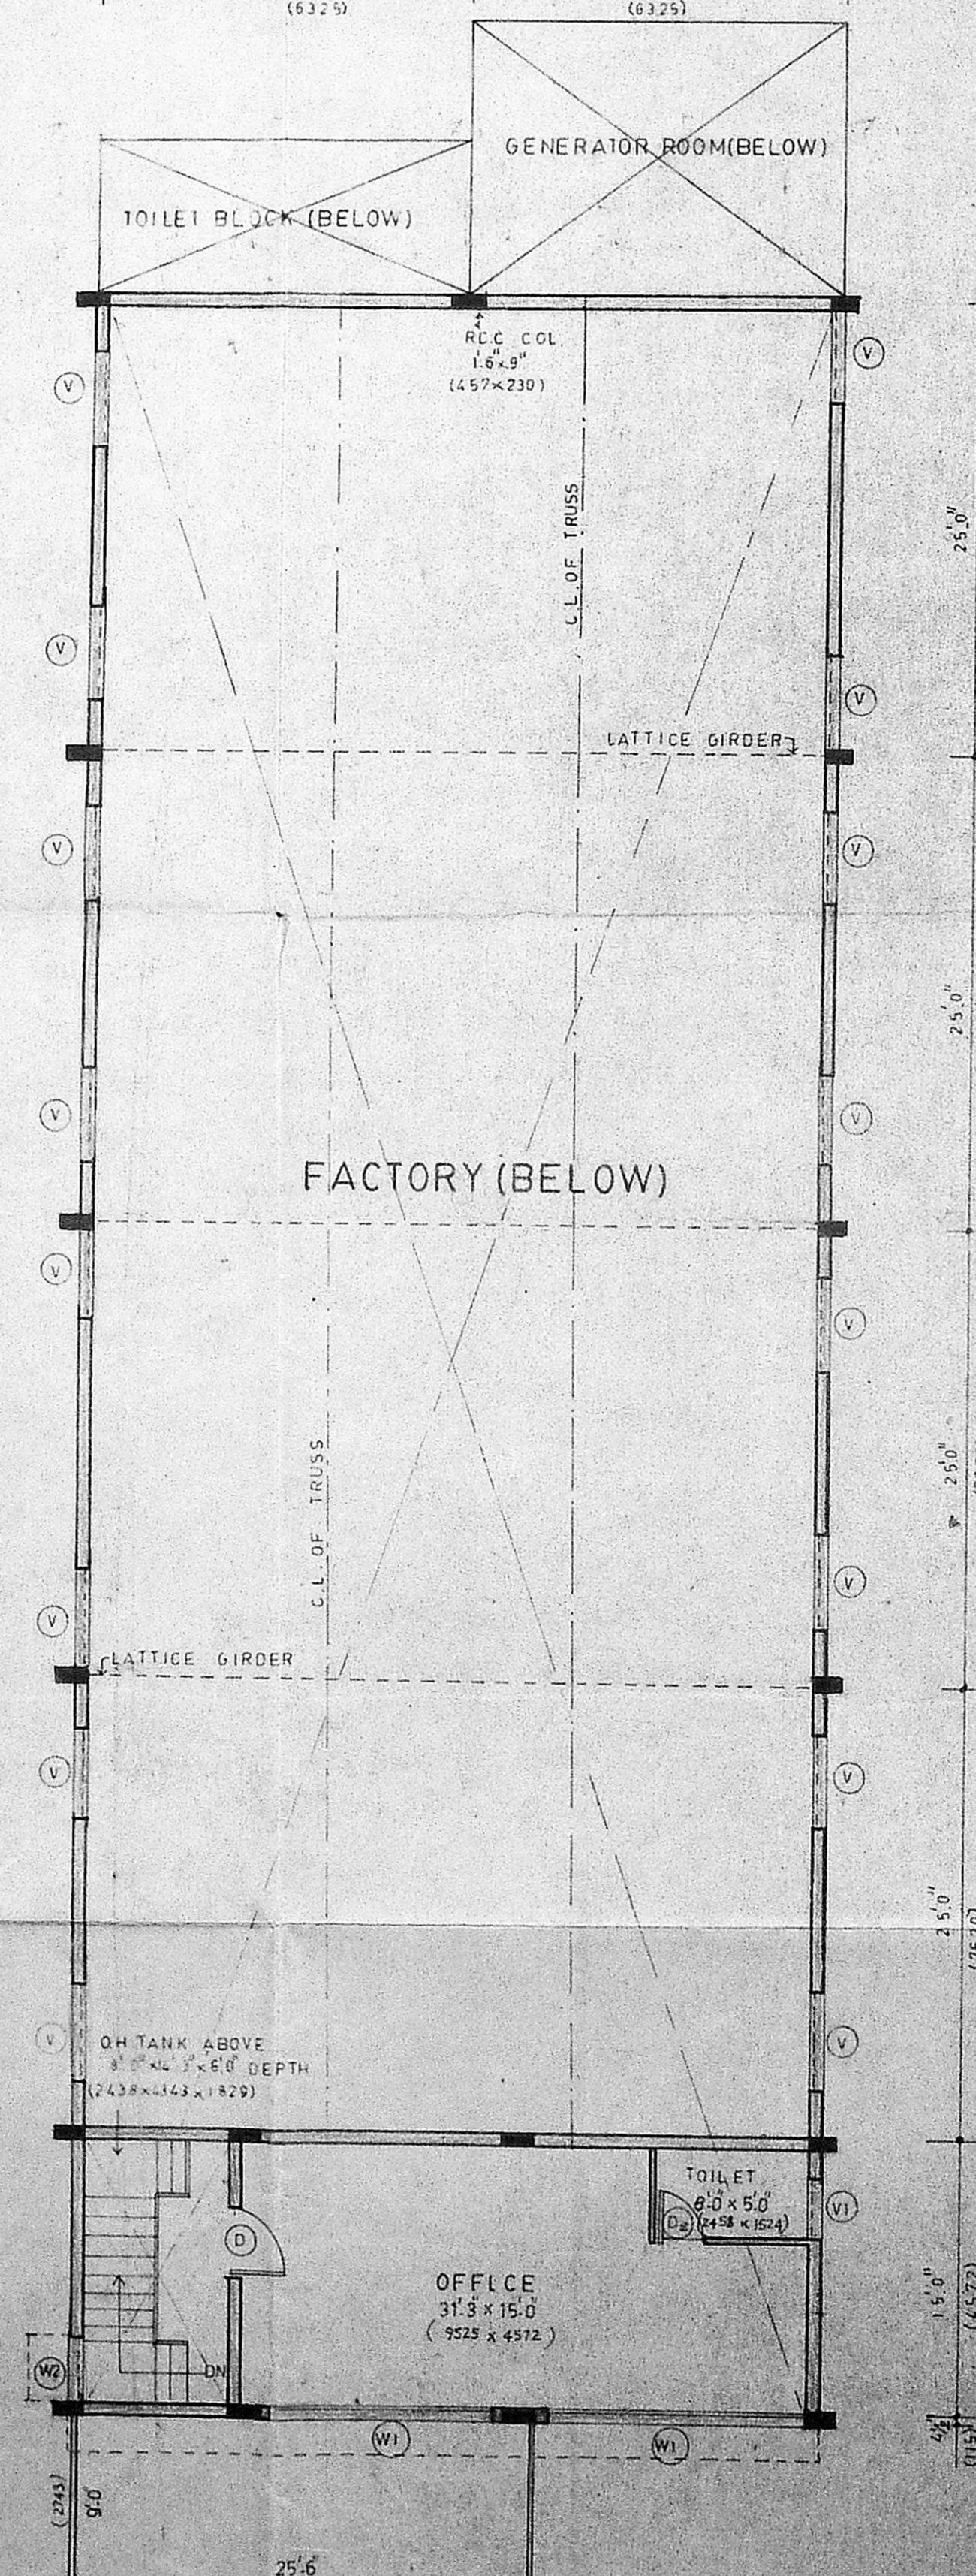


PLAN AT 14'0" LVL

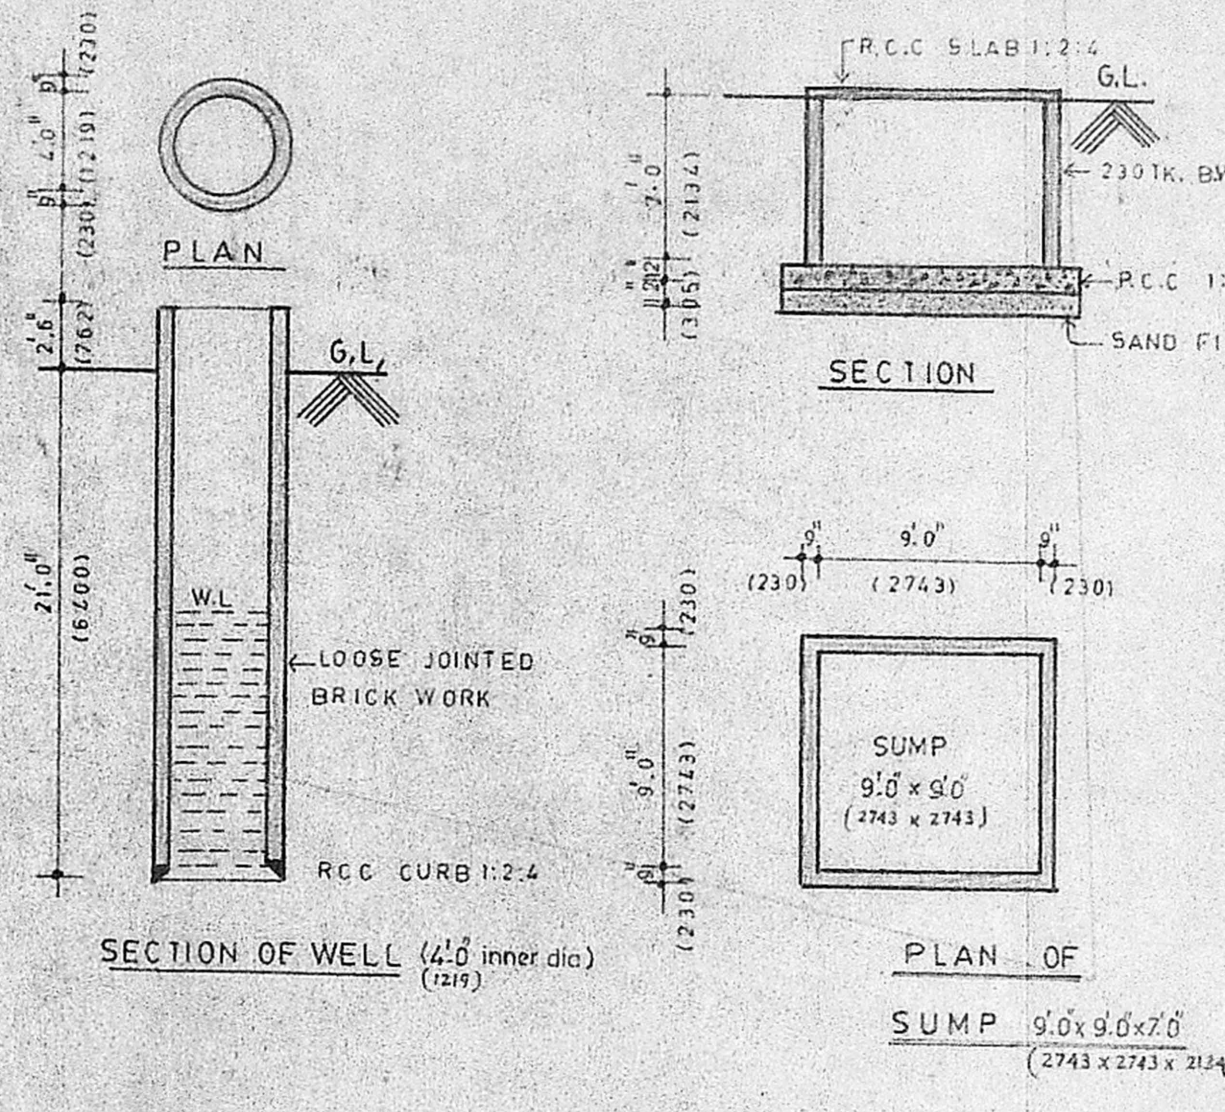


PLAN

SECTION


PLAN OF SUMP

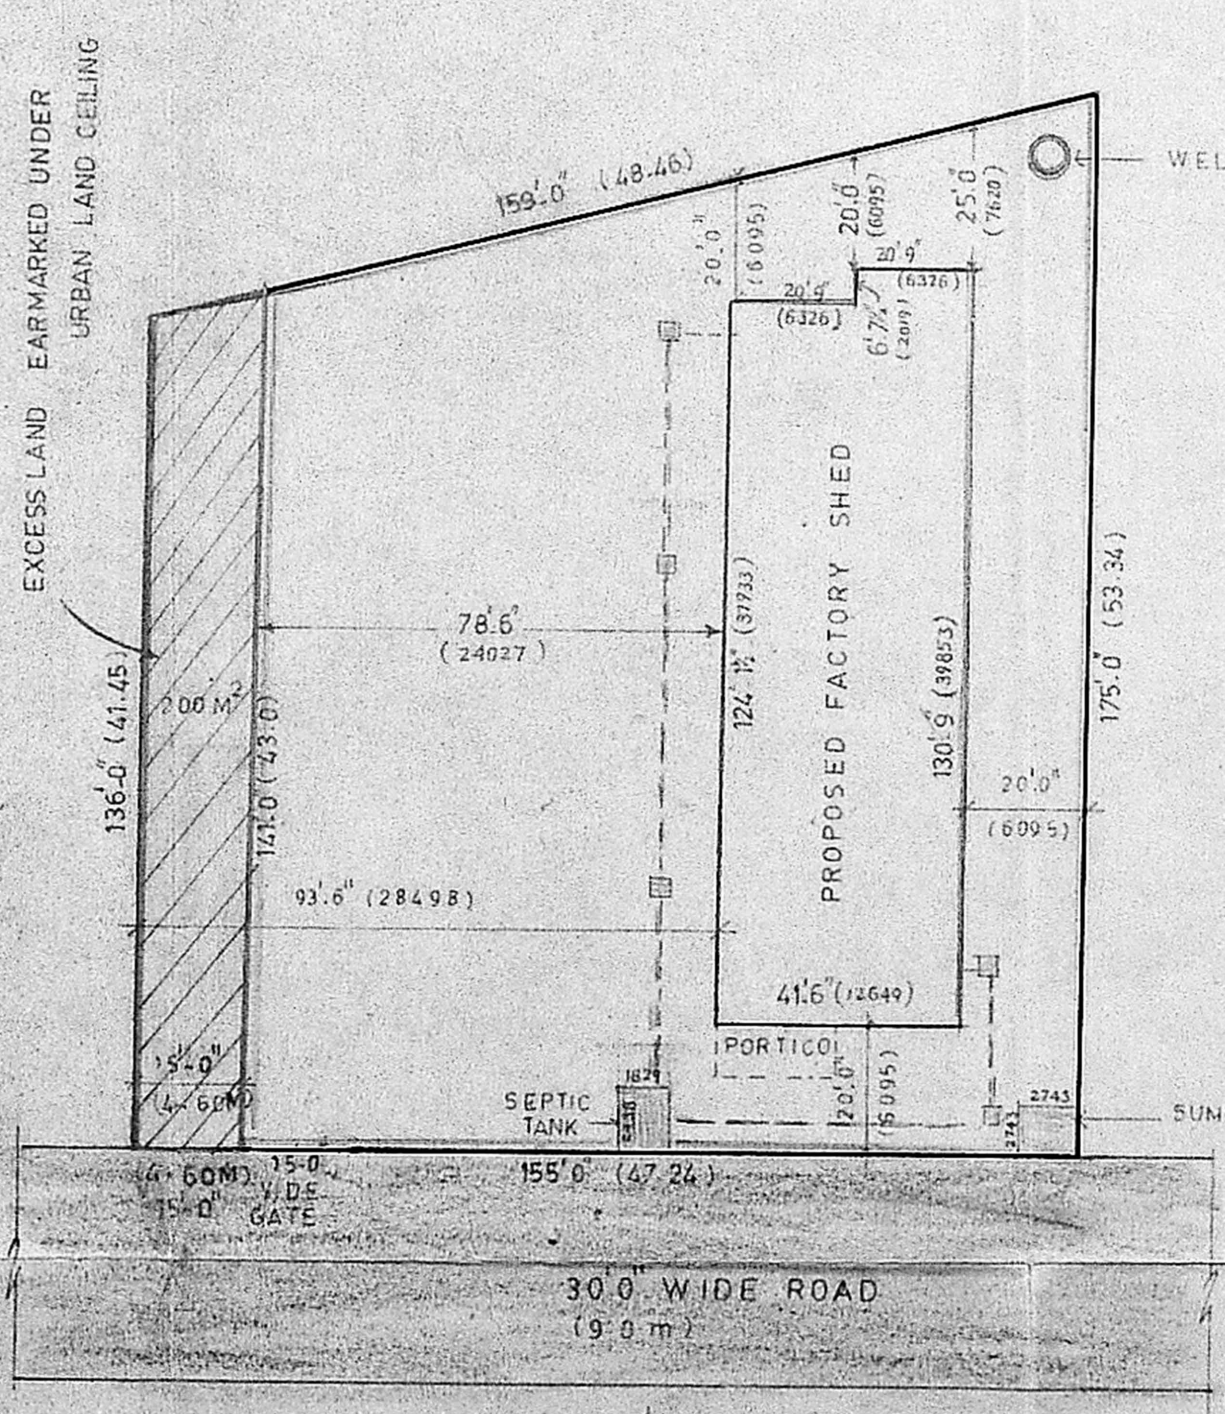

SITE PLAN

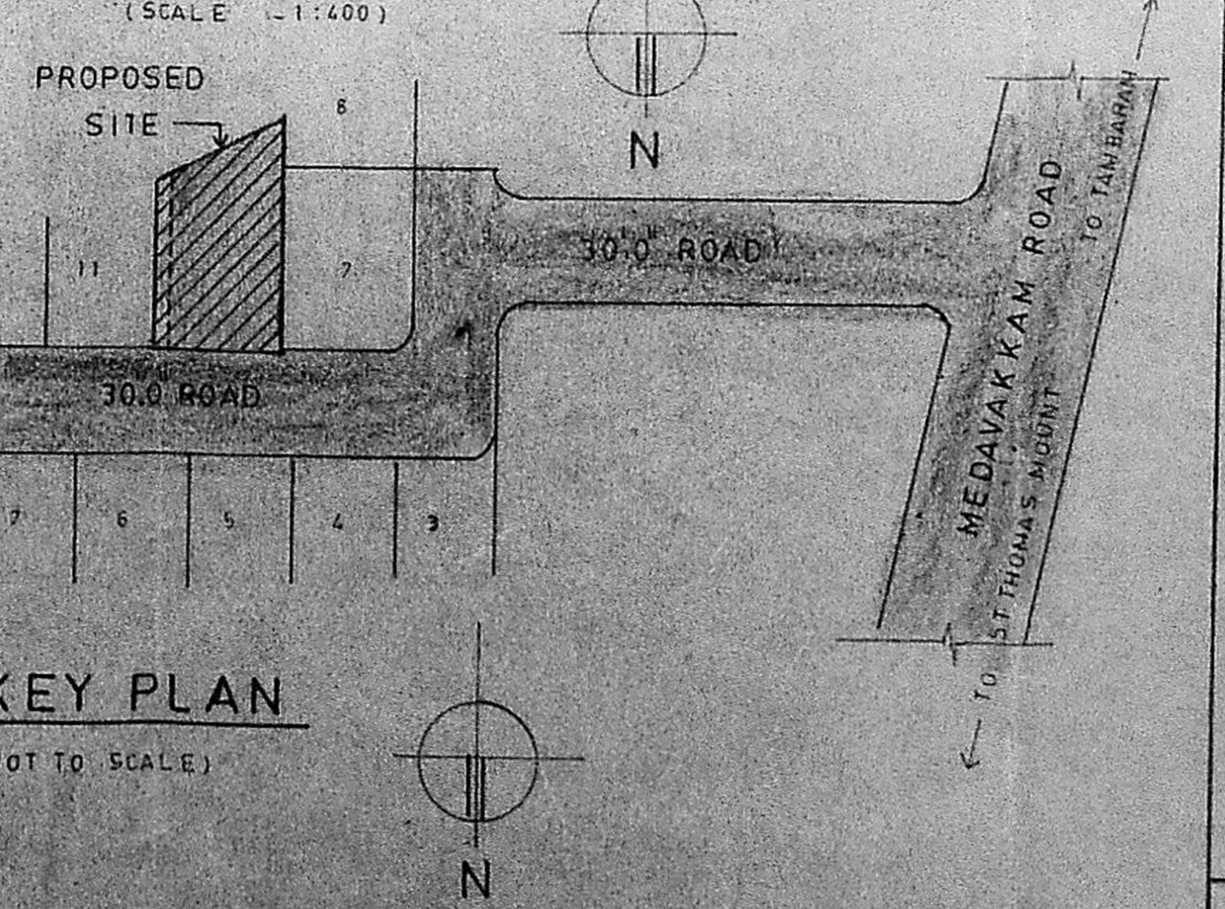

KEY PLAN

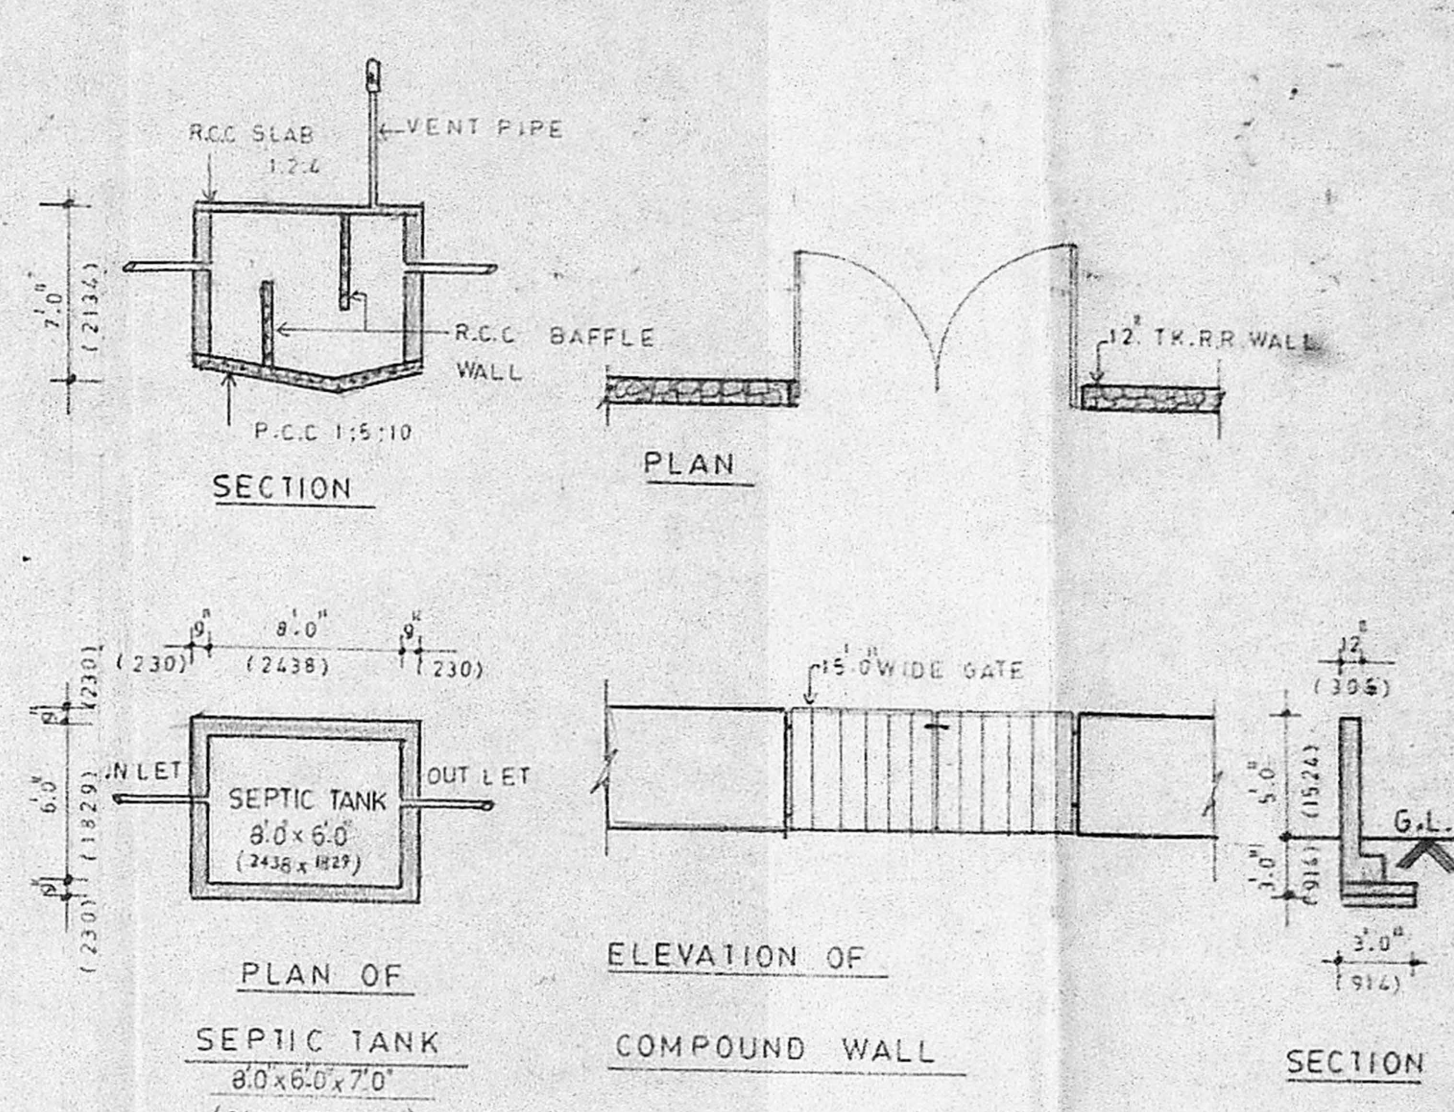

PLAN OF SEPTIC TANK

ELEVATION OF COMPOUND WALL


SCHEDULE OF JOINERY

R5 STEEL ROLLING SHUTTER	2438 x 2131
D 1W PANELLLED DOOR	1215 x 2136
D1 DO	901 x 2136
D2 DO	702 x 2136
W STEEL GLAZED WINDOW	1524 x 1372
W1 DO	584 x 1372
W2 DO	511 x 1372
V STEEL GLAZED VENTILATOR	1524 x 510
V DO	782 x 610

AREA STATEMENT

FACTORY	386 SM	6150 SF1
W.C./BATH	17 "	182 SF1
GENERATOR ROOM	30 "	315 SF1
GF STORE /STAIRCASE	59 "	638 SF1
FF OFFICE	59 "	638 SF1
TOILET /STAIRCASE	21 "	226 SF1
TOTAL	572 SM	6153 SF1

PROPOSED FACTORY BUILDING AT PLOT NO.9,10 BOOBATHY NAGAR KEELAKATTALAI VILLAGE SAIDAPET TALUK CHENGAI ANNA DISTRICT S.No-354/9,10,12, 355/3,4.

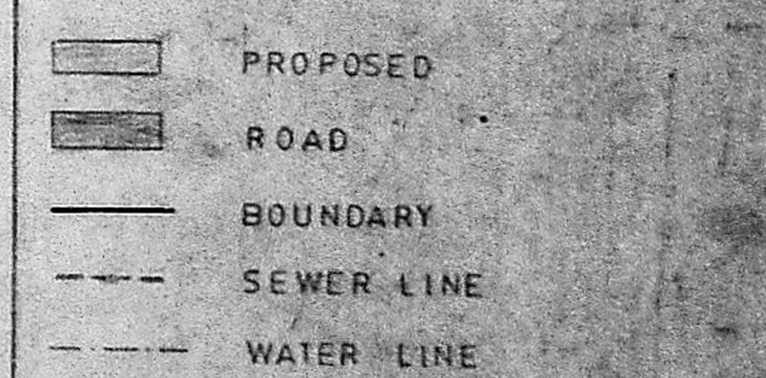

ALL METRIC DIMENSIONS ARE IN METERS

SCALE : 1 TO 8.0' (1:100)

DATE 25.3.90

OWNER


NO	TYPE	HP	NO	TYPE	B/F	HP
1	TOOL ROOM (Machineries)		III	PIPE BENDING SHOP		40
1	milling machine	3	1	hydraulic pipe bending (HYD65)		10
2	shaping machine	3	2	hydraulic pipe bending (HYD25)		3
3	surface grinding machine	3				
4	central lathe	3	IV	FURNACE		5
5	drilling machine	2	V	COMPRESSOR		2
6	pedestal grinding machine	1	VI	FABRICATION SHOP/WELDING		6
			1	arc welding		
II	PRESS SHOP		VII	MACHINE SHOP		
1	mechanical power press (60ton)	5	1	general purpose lathe		3
2	mechanical power press (60ton)	2	2	drilling machine		2
3	hydraulic deep draw press	8	3	grinding machine		1
4	quilltime shearing machine	5	4	surface grinding machine		3
5	mechanical press brake	5	4	surface grinding machine		3
TOTAL C/O		40	TOTAL			75

ARCHITECTS
 K. JAMAL MOHIDEEN & ASSOCIATES
 REGISTERED ARCHITECT
 32 5th ANNASWAMY AVENUE
 MYLAPORAI, MADRAS-600 034
 JAMAL AND SUDHAKAR
 32, KRISHNASAMY AVENUE
 MADRAS - 600 008.

key plan
 proposed industry at plot nos.
 9&10. Boopathy Nagar.
 keelkatalai village, Madras 73.
 not to scale.

Planning Permit No. C/PP/59/B/3/SI.
APPROVED
 SUBJECT TO THE CONDITIONS IN
 THIS OFFICE LETTER.
 No. C/11763/50 Date 19-3-90
 FOR MEMBER SECRETARY
 MADRAS METROPOLITAN
 DEVELOPMENT AUTHORITY
 MADRAS - 600 008.

7/11/2 lly
 plan dt 29.1.91
 C/11763/50
 1/2

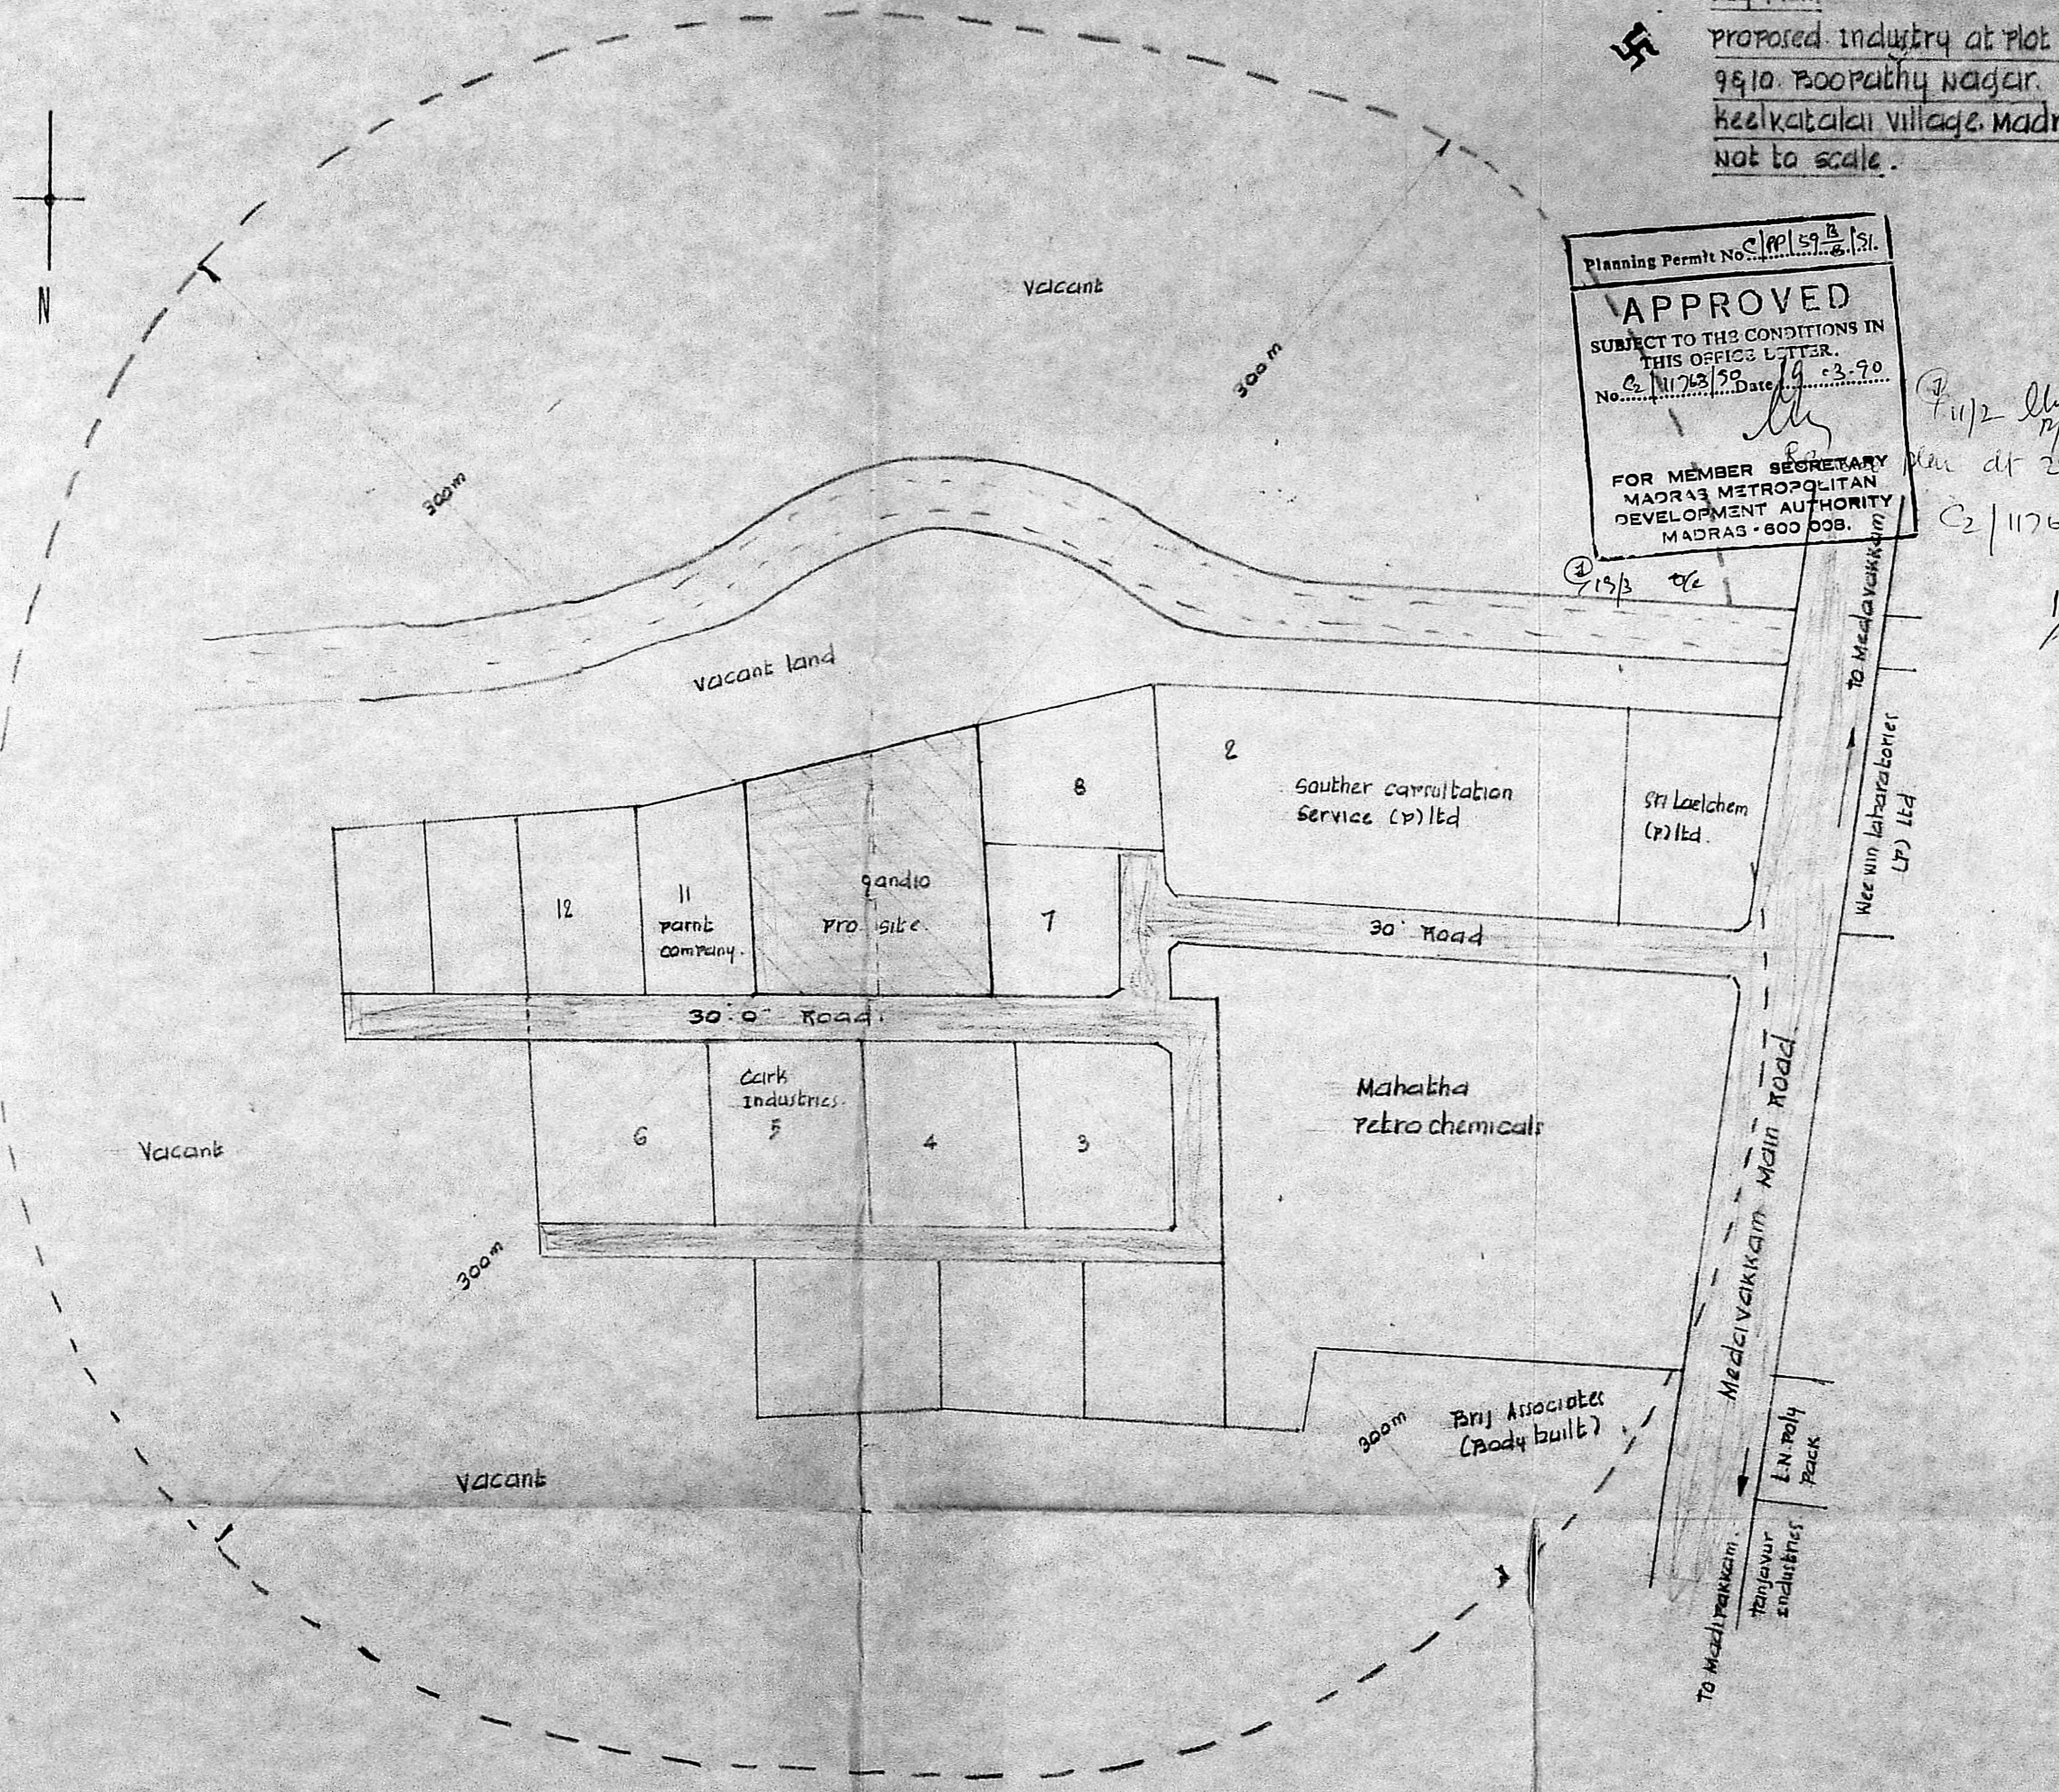

[Signature]
 owner.

[Signature]
 R. JAMAL MOHIDEEN
 L. surveyor.