
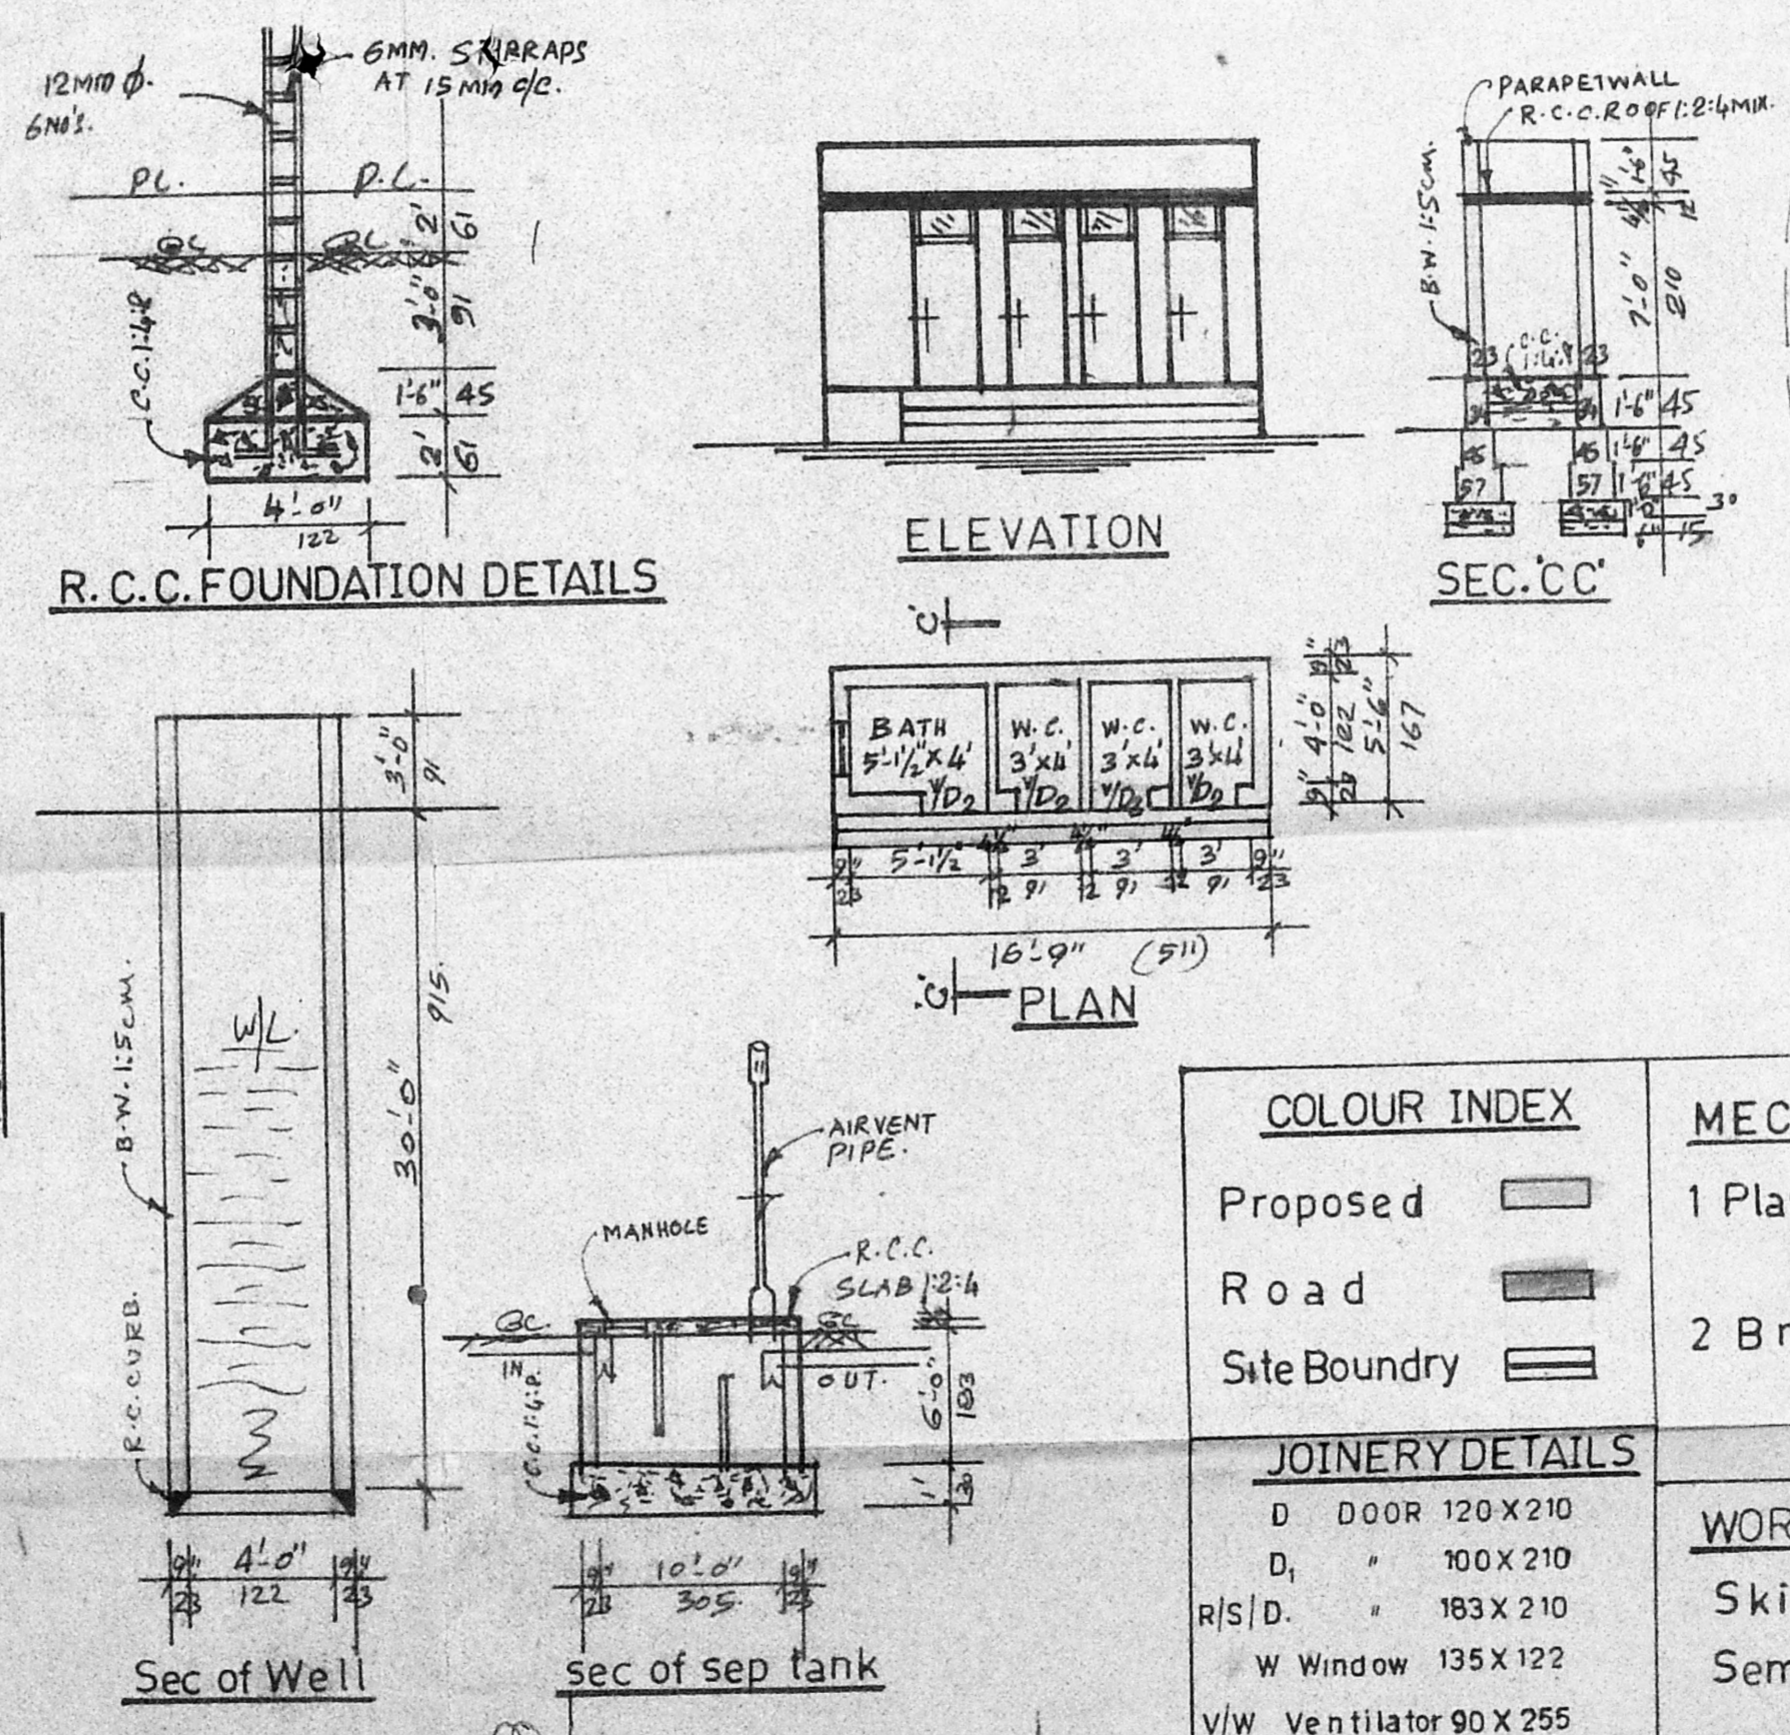
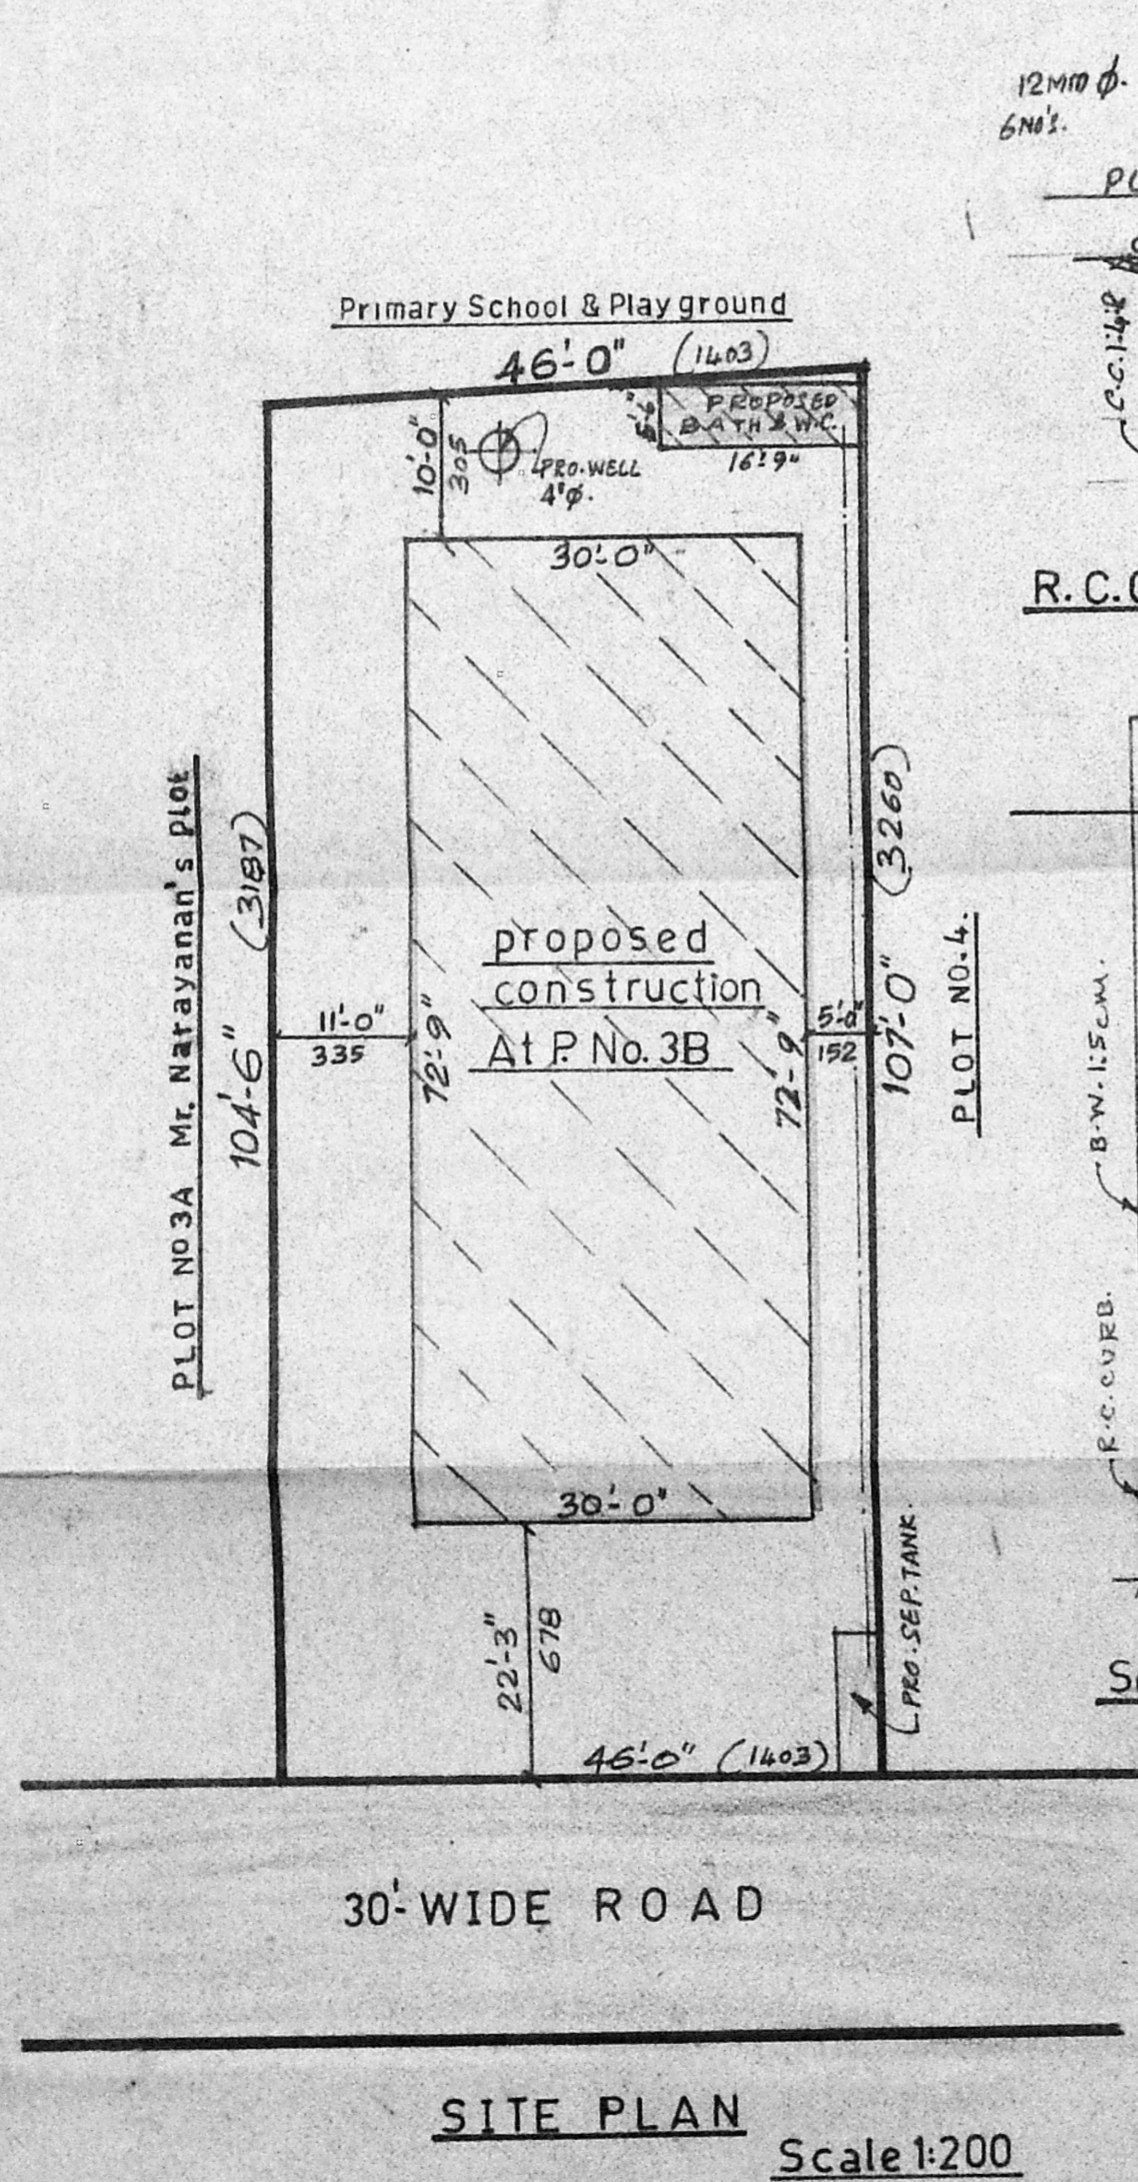
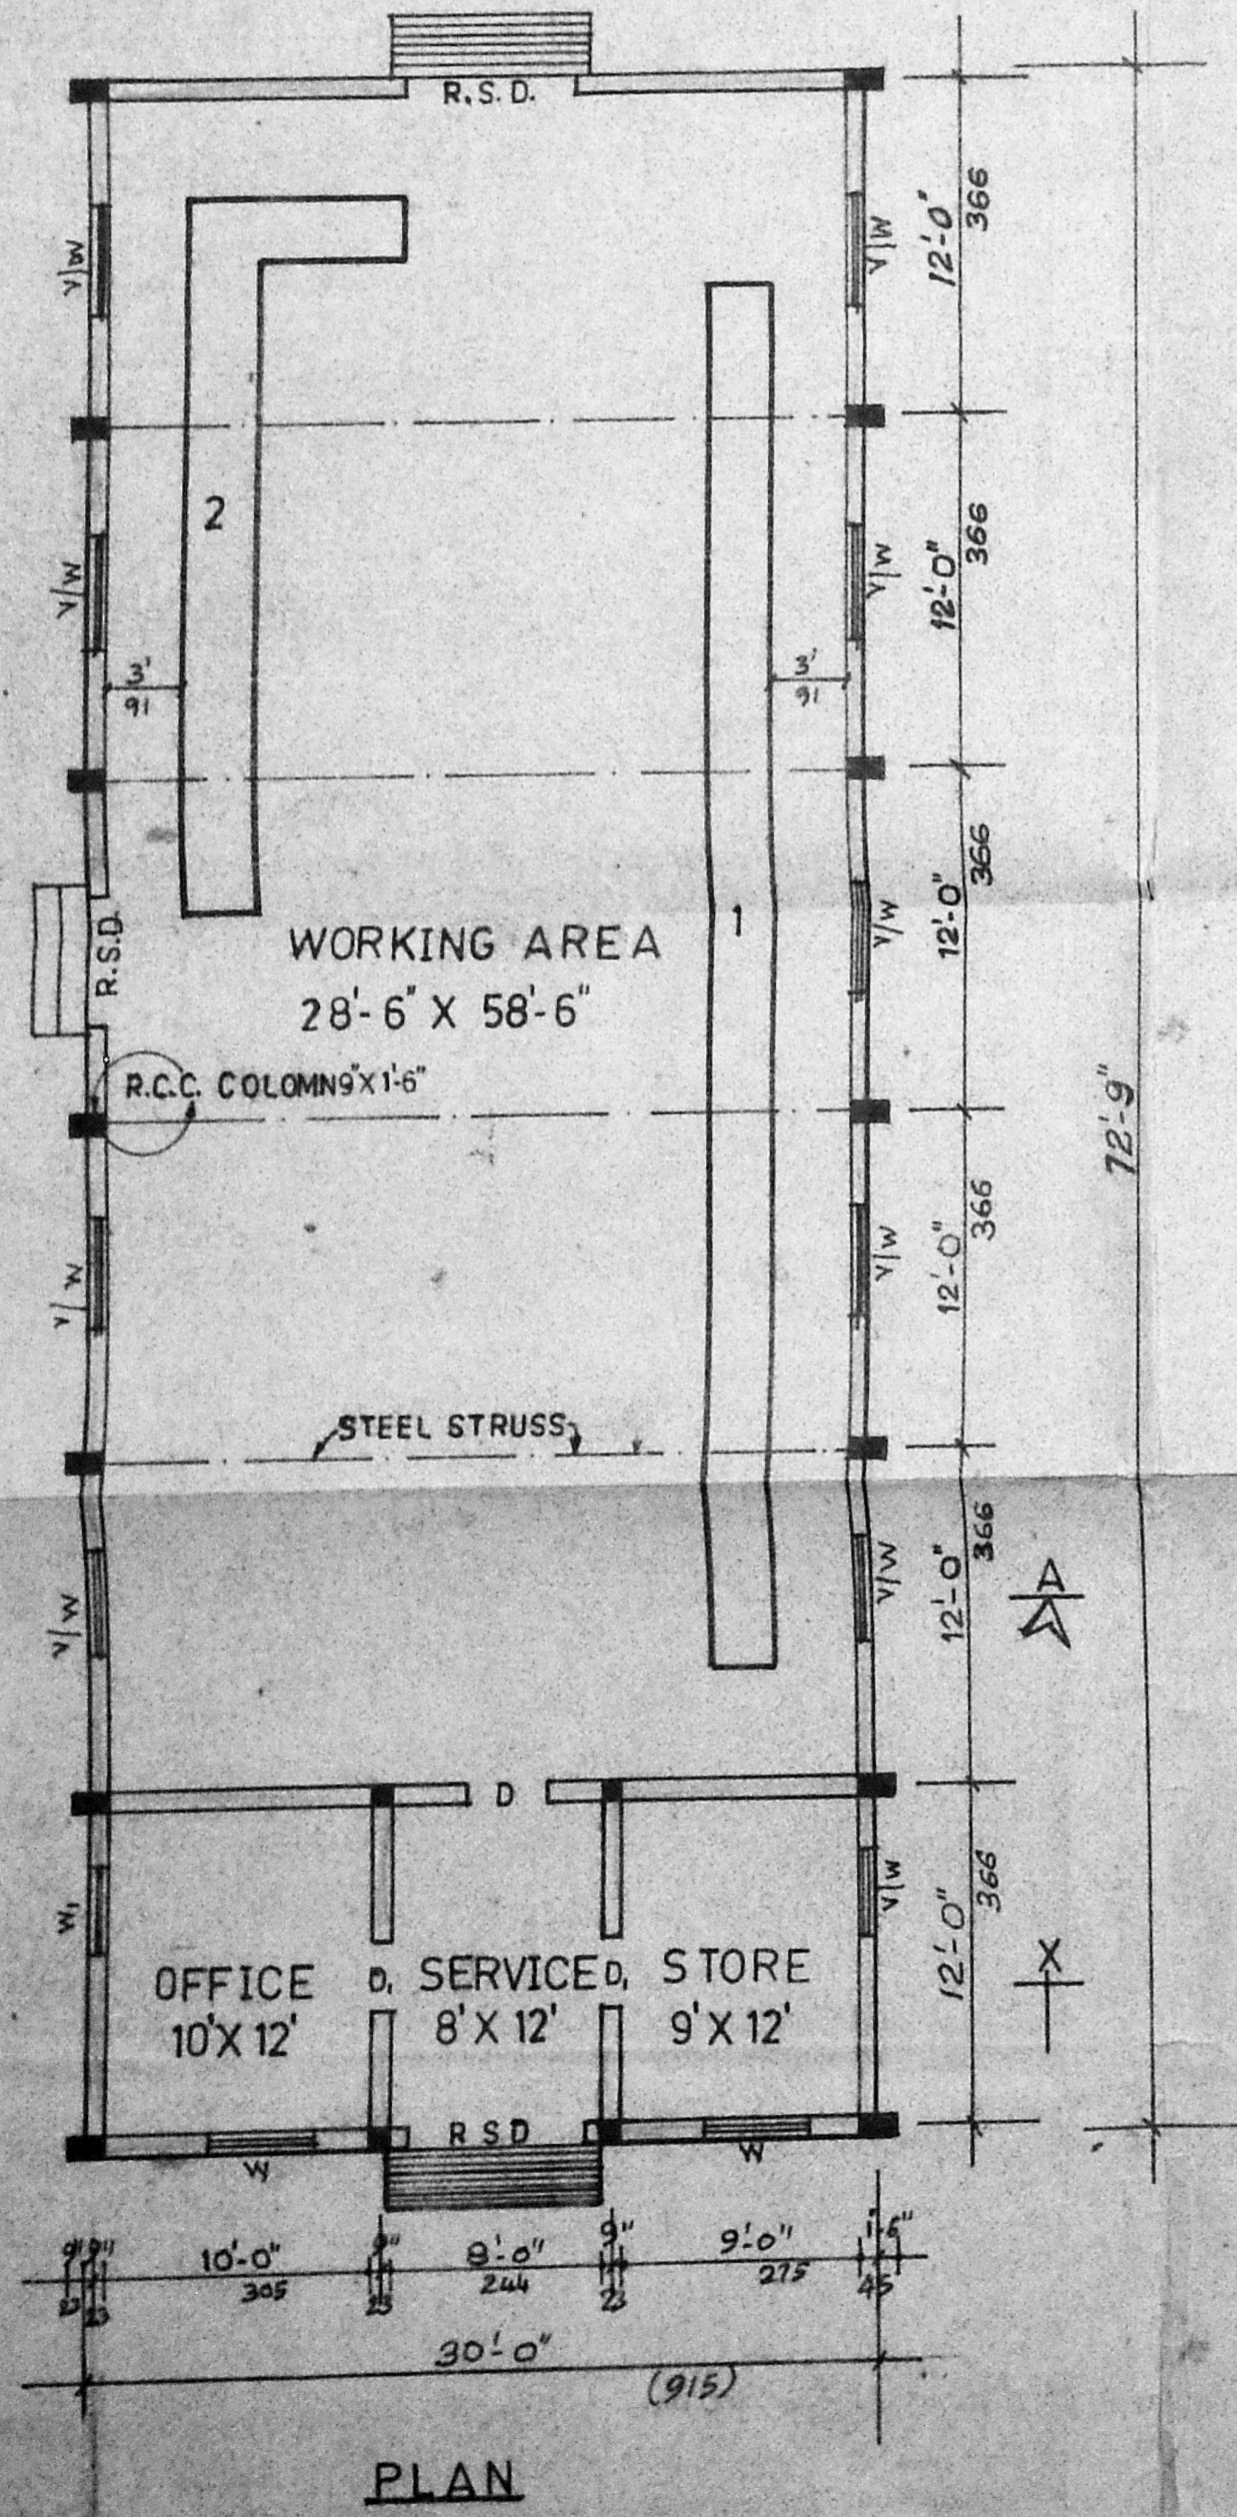



**PLAN SHOWING THE PROPOSED CONSTRUCTION OF A BUILDING WITH 30HP FOR 'KAVITHA PLASTIC INDUSTRIES' AT PLOT NO3B, IN S.NO132/4 AND 5 OF PALLIKARANAI-VILLAGE SAIDAPET TALUK, CHENGAI ANNA DISTRICT.**

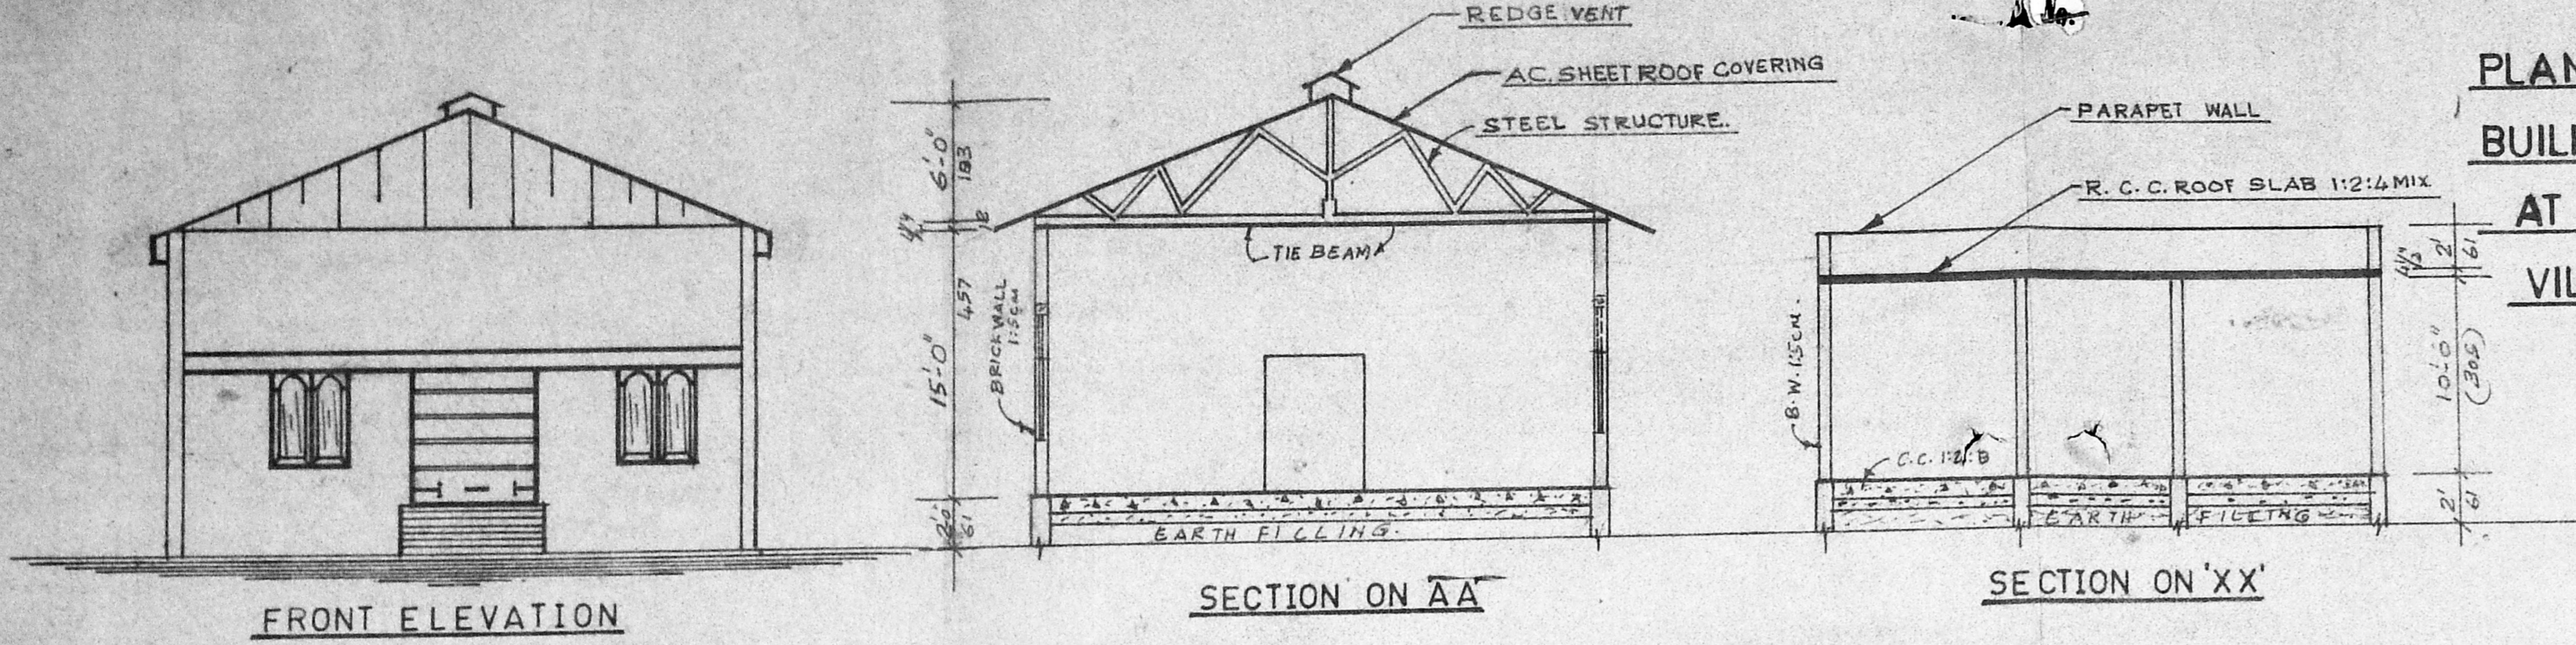

Planning Permit No. C/PP/204/90  
**APPROVED**  
 SUBJECT TO THE CONDITIONS IN THIS OFFICE LETTER  
 No. C.2/1913/90 Dated 11.9.90  
 FOR MEMBER SECRETARY  
 MADRAS METROPOLITAN  
 DEVELOPMENT AUTHORITY  
 MADRAS - 600 008.

COLOUR INDEX		MECHINERY DETAILS	
Proposed	[Symbol]	1 Plastic Monofilament Extruder	15 H.P.
Road	[Symbol]	2 Branch	15 H.P.
Site Boundry	[Symbol]	Total 30H.P.	
JOINERY DETAILS		WORKERS DETAILS	
D	DOOR 120 X 210		
D <sub>1</sub>	100 X 210	Skilled	4 No's
R/S/D	183 X 210	Semiskilled	3
W	Window 135 X 122	Total 7 No's	
V/W	Ventilator 90 X 255		
W/d <sub>2</sub>	Window 75 X 210		

REFERENCE		
Plot Area	sq.ft	sq.m
	4864	452
Plinth Area	2274	211
OPEN Space	2590	240
F. S. I	0.47	
Coverage	47%	

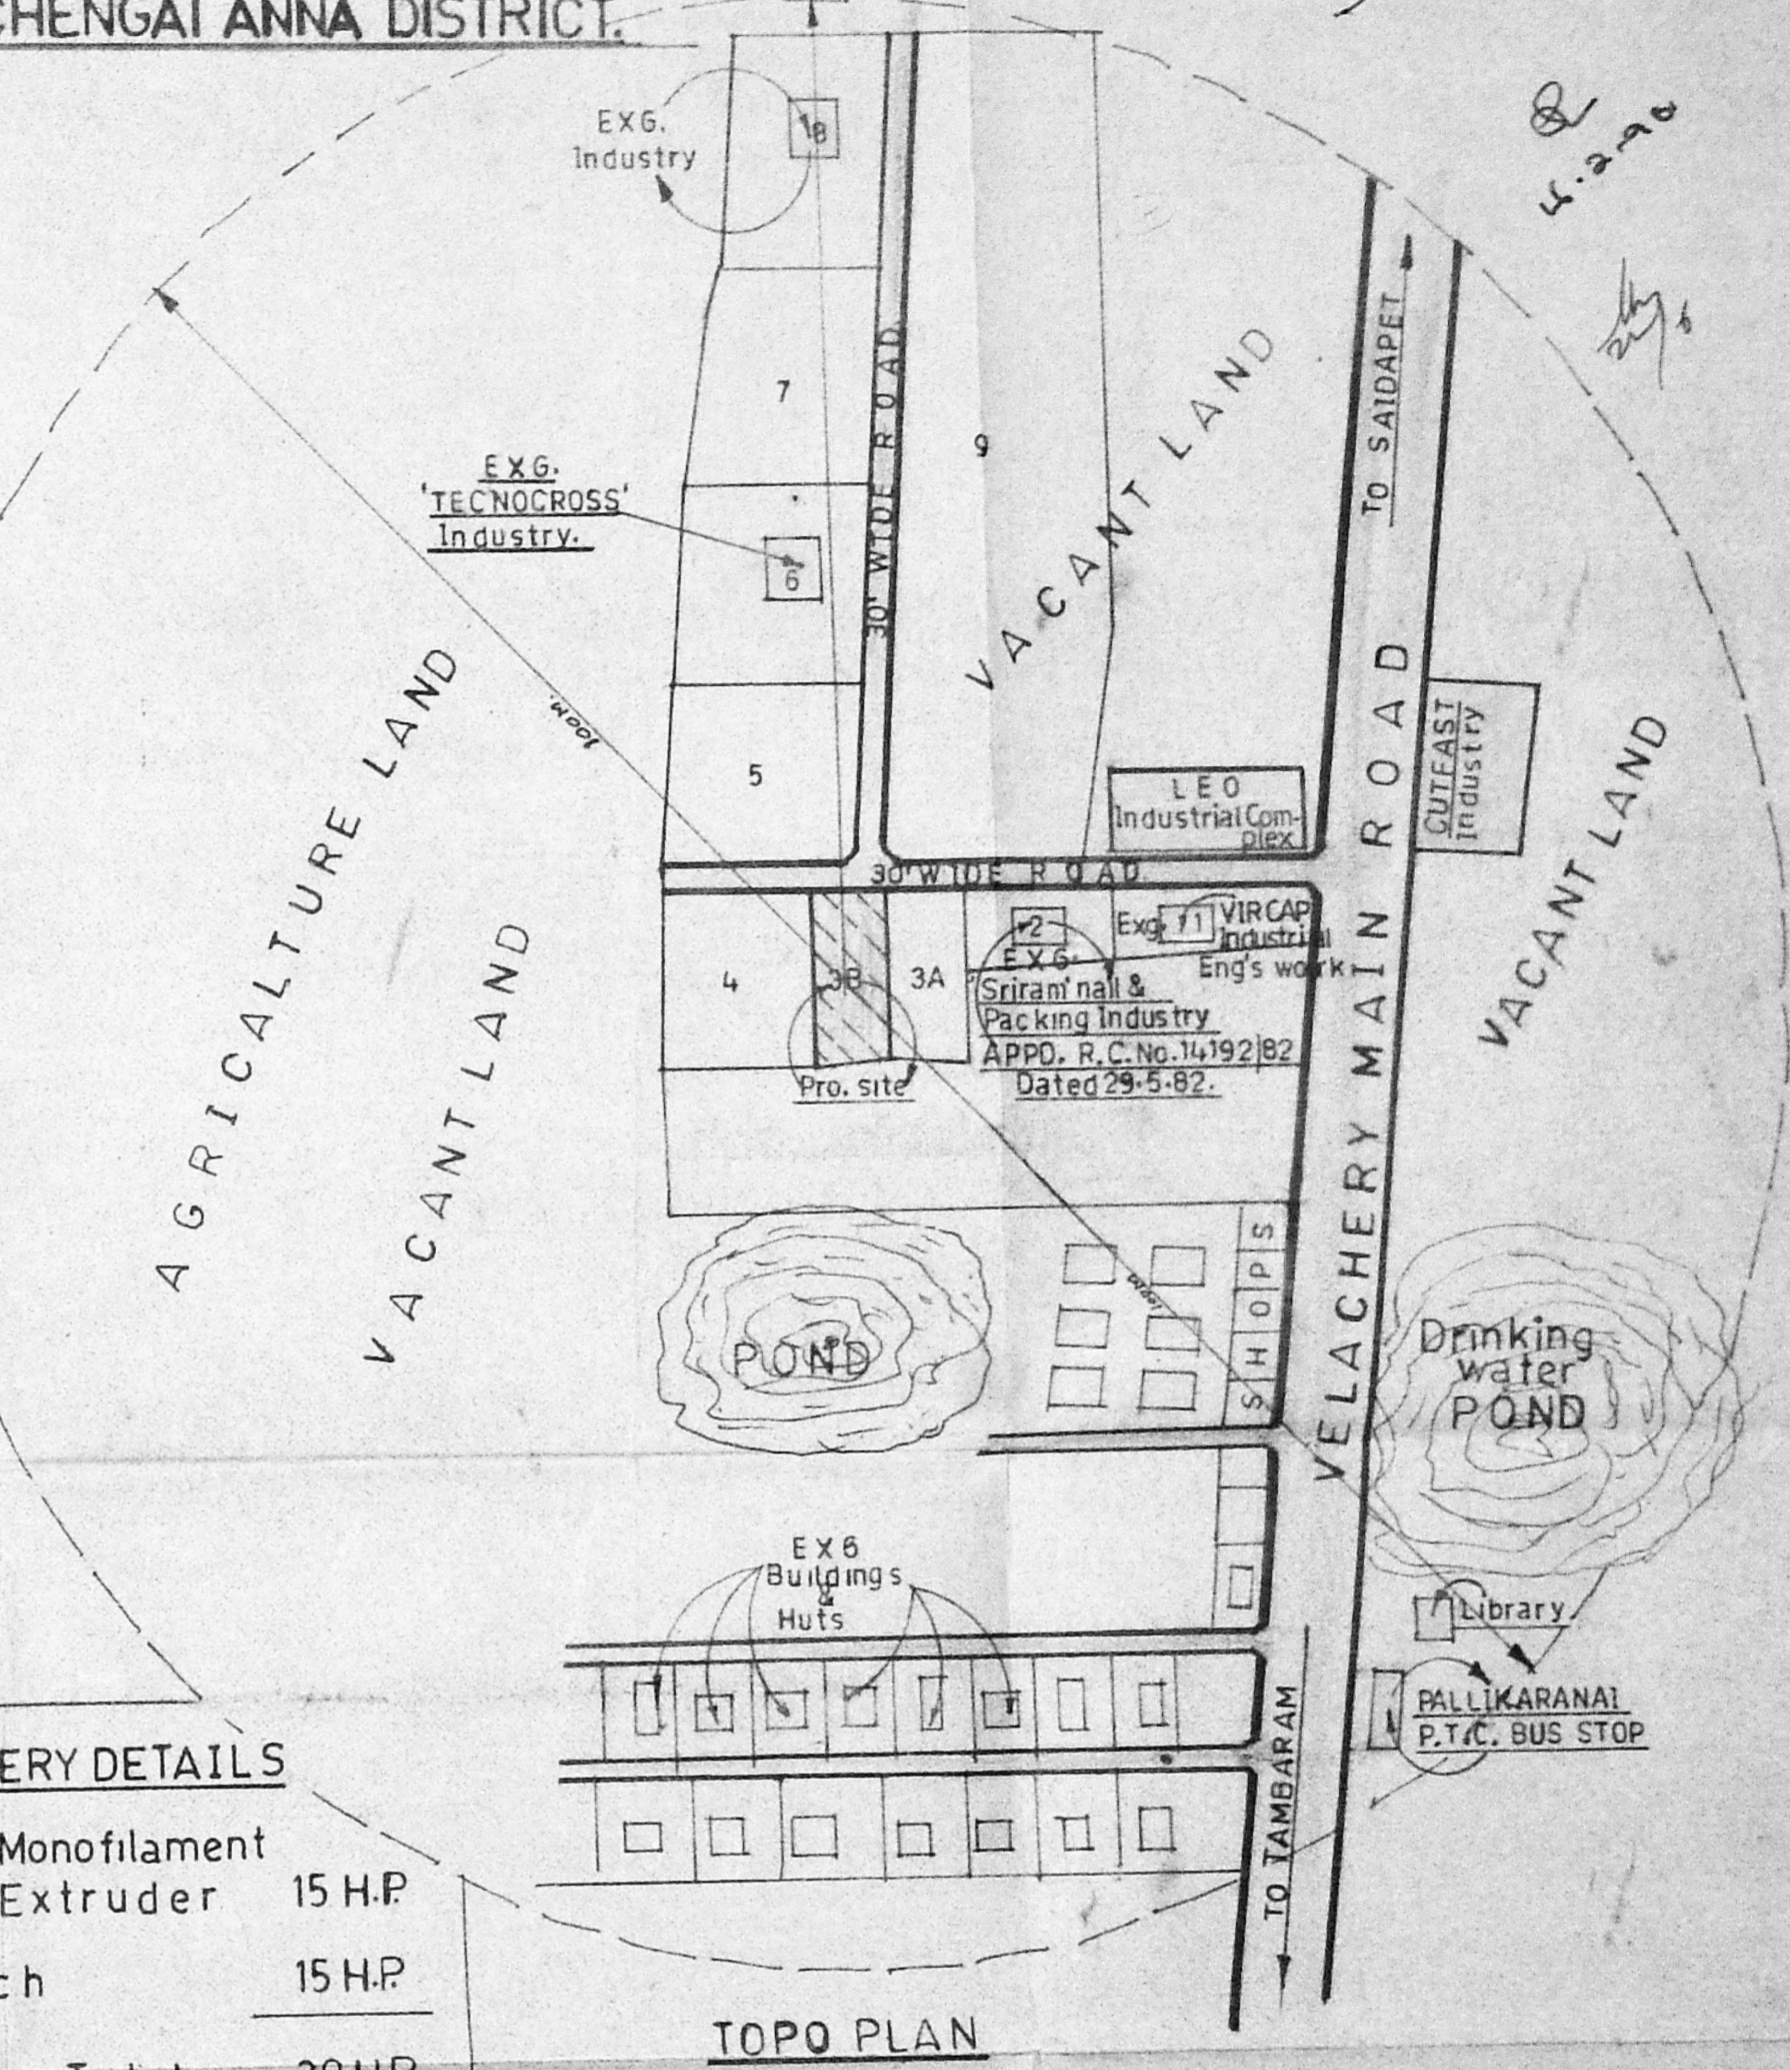

*K. Laxman*  
 Owner signature

*K. Krishnarajan*  
**K. Krishnarajan, L.C.E.,**  
 Consulting Engineer  
 Licensed Surveyor  
 MADRAS CORPORATION &  
 TAMBARAM MUNICIPALITY  
 LICENSE No. 486 (IInd Class)  
 3, Bhojavan Avenue, Kennedy Street  
 WEST TAMBARAM, MADRAS-600 045  
 Licensed Surveyor