



PLAN SHOWING THE PROPOSED CONSTRUCTION OF PAY AND USE LATRINE AT ABDUL RAZAK STREET IN MARKET AREA, WEST TAMBARAM


VILLAGE NO: 166 ; FIELD NO: 224 ; AREA: 5.11

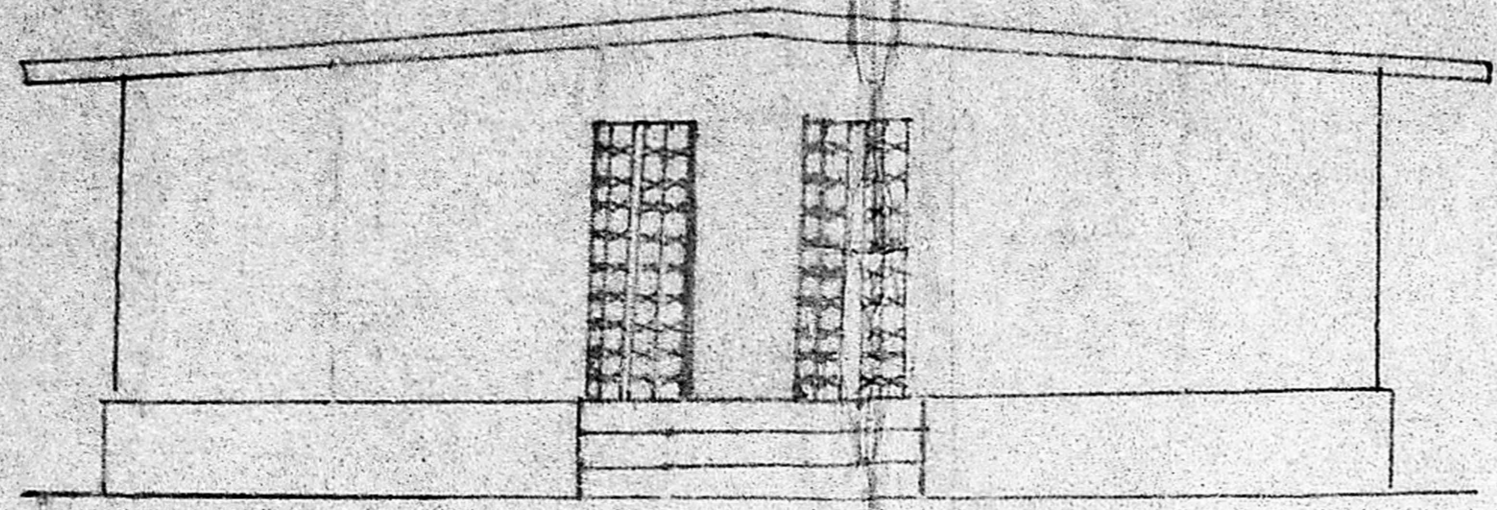


FRONT ELEVATION

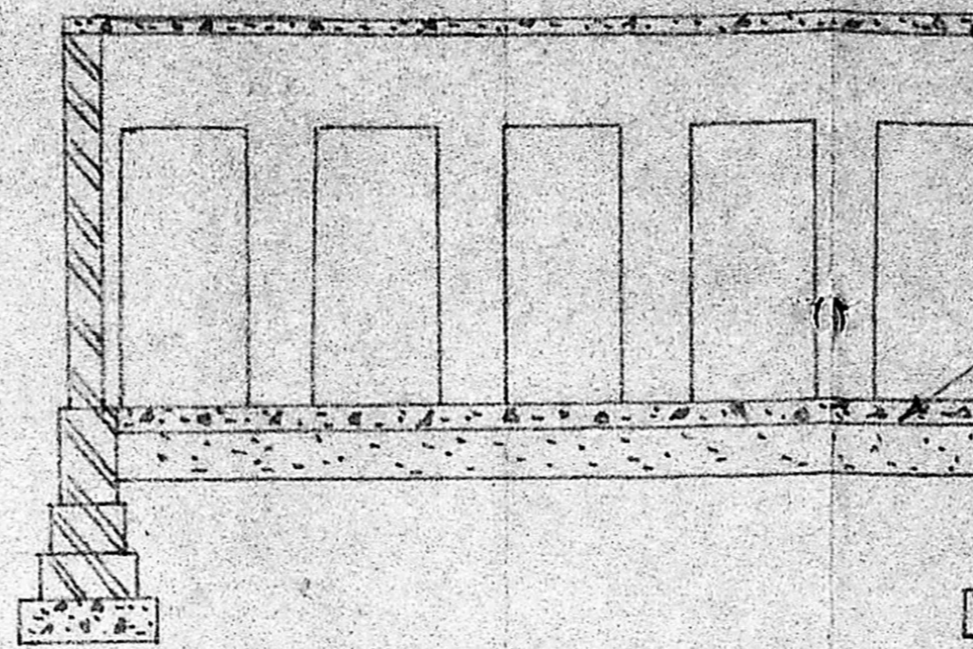


SECTION ON AA'

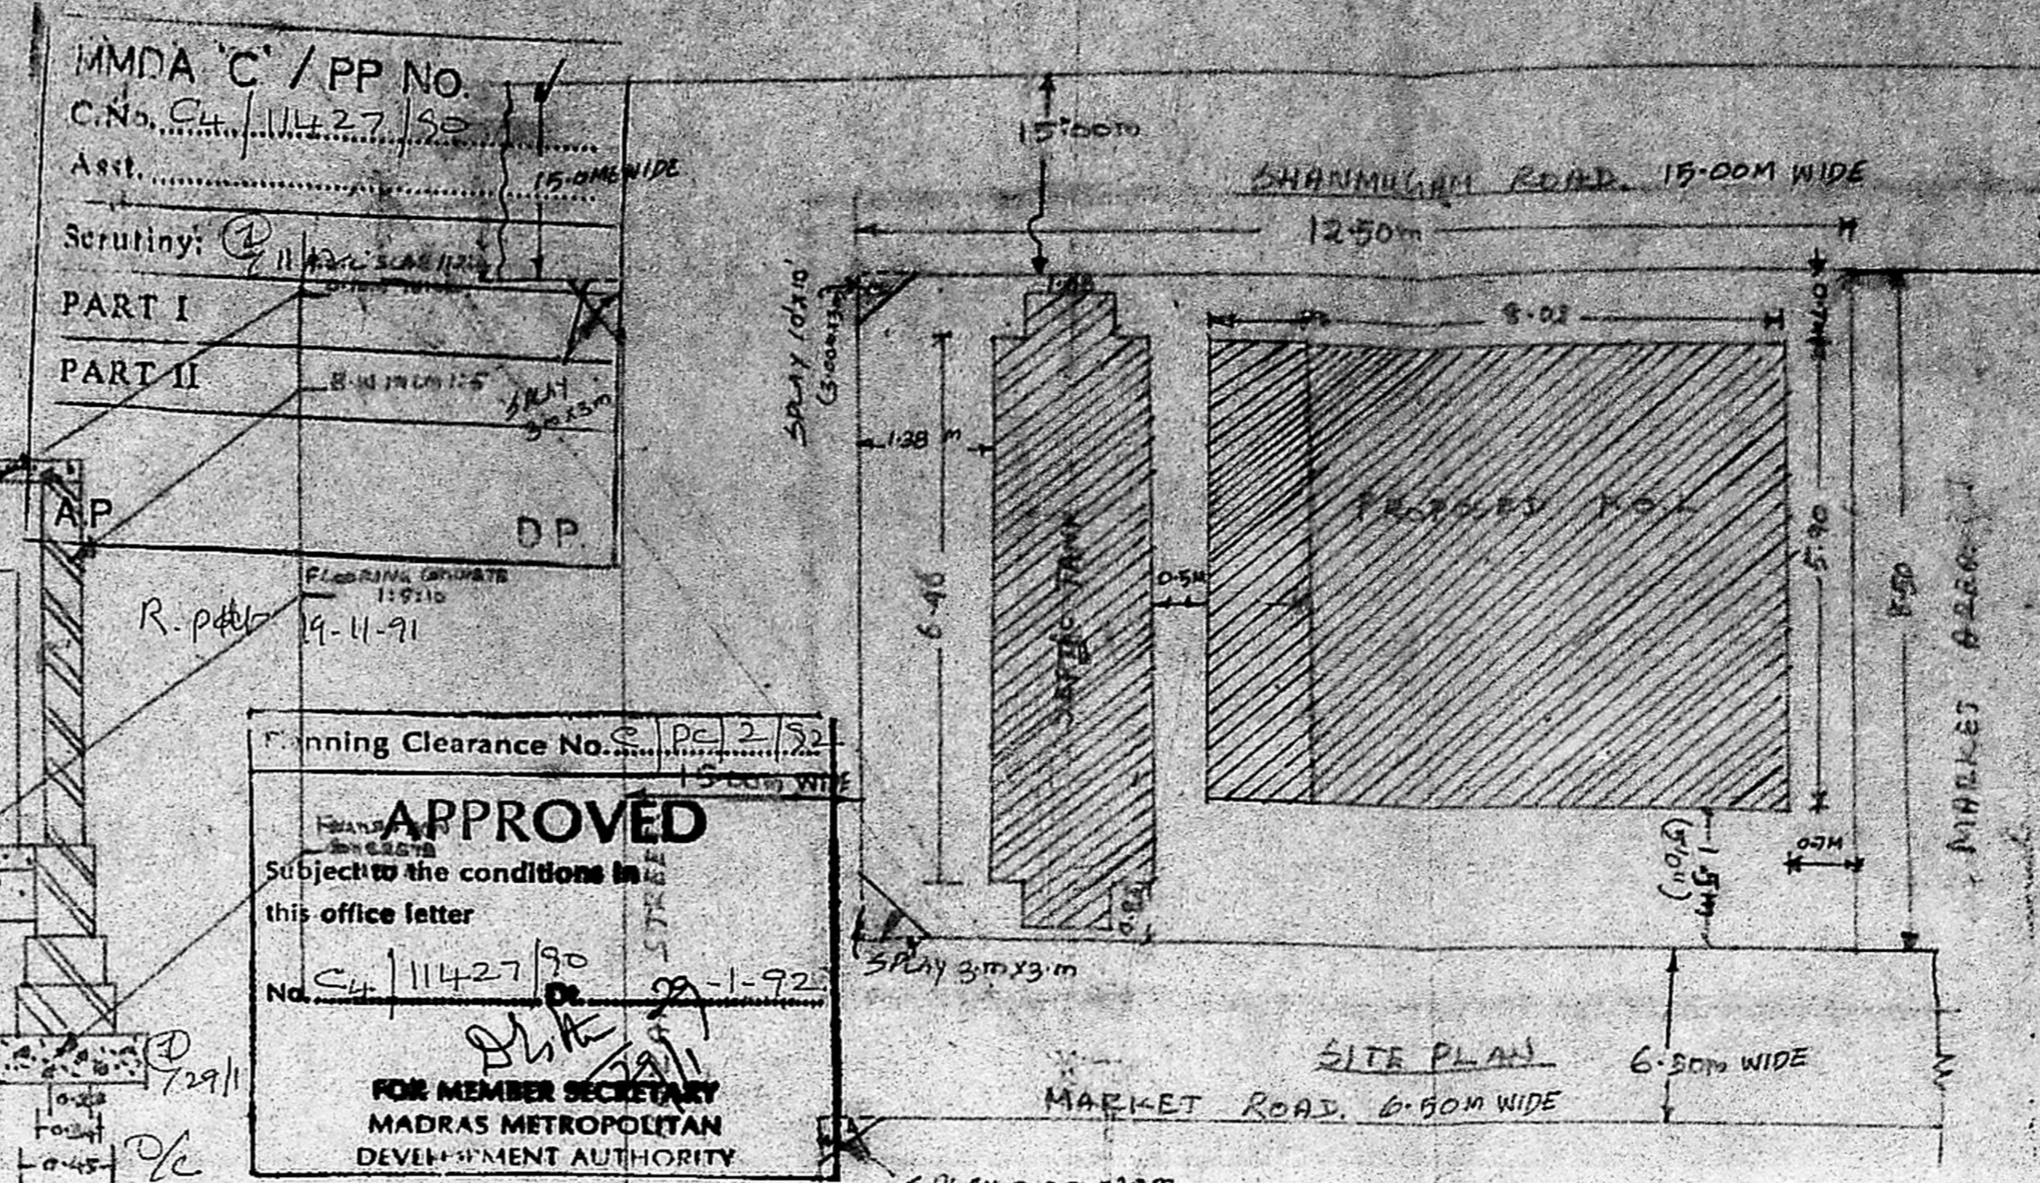

SITE PLAN  
MARKET ROAD, 6.50M WIDE

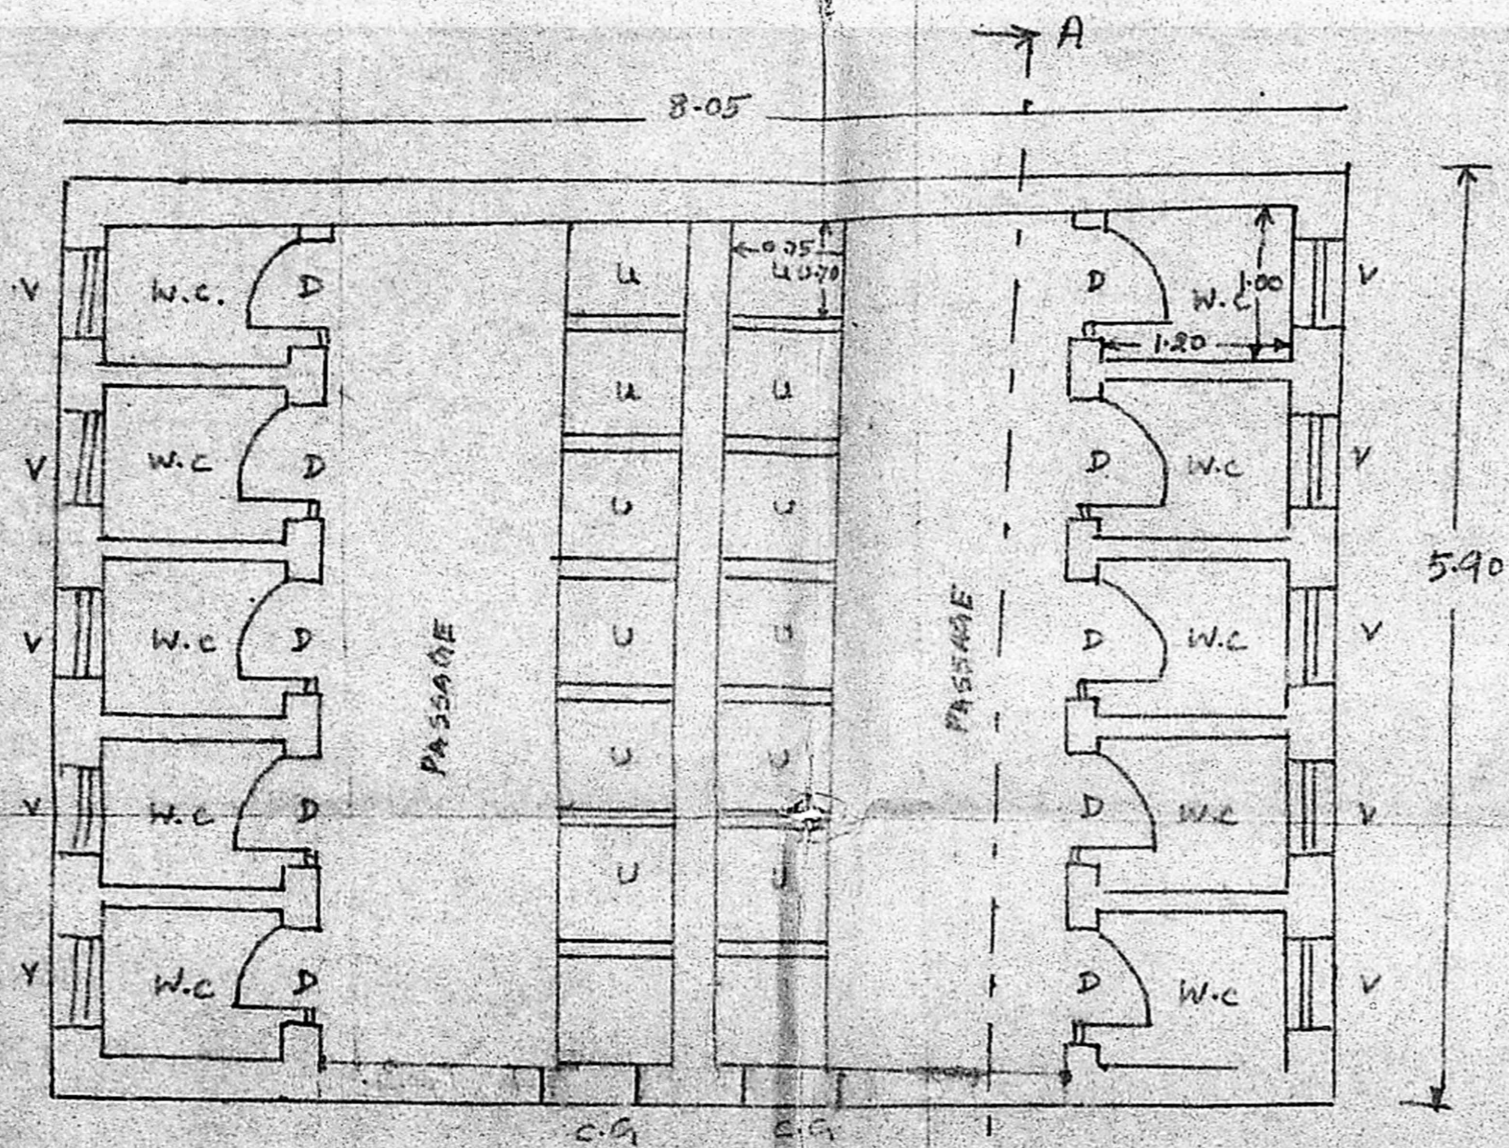

PLAN

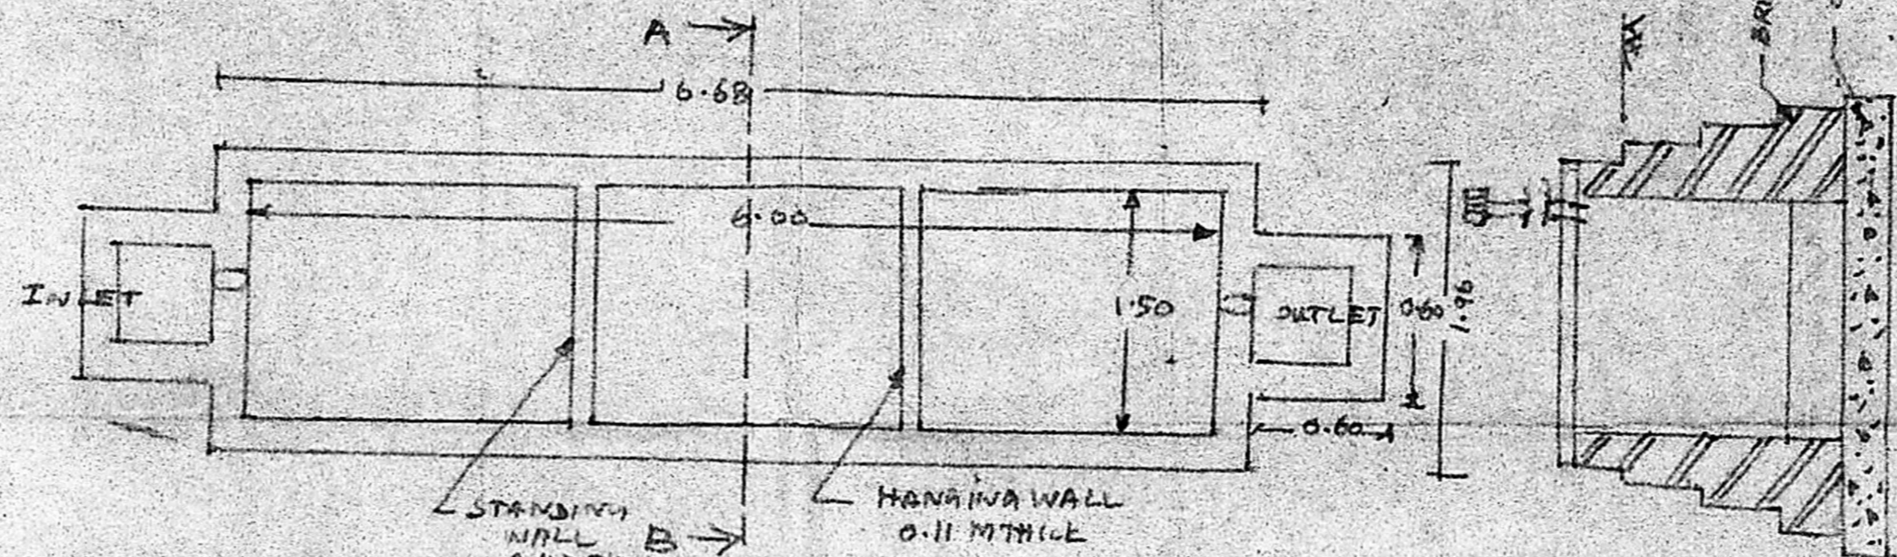

SEPTIC TANK

- REFERENCE
- D - ZINC SHEET DOOR 0.70M X 1.80M
  - W - PANELLED WINDOW 0.60M X 0.80M
  - V - VENTILATOR 0.60M X 0.60M
  - CG - COLLAPSIBLE GATE 1.30M X 2.10M
  - GD - GRILL DOOR 0.75M X 1.00M
- ALL DIMENSIONS ARE IN METRE  
SCALE 1M = 200MM

MMDA 'C' / PP NO. / C.No. / Ct. / 111427 / 1990  
 Assl. / 15.00M WIDE  
 Scrutiny: / 11.11.90 / 12.12.90  
 PART I / 8.11.1990 / 12.5  
 PART II / 9.11.91  
 DP.  
 Planning Clearance No. / 111427 / 1990 / 1-925  
**APPROVED**  
 Subject to the conditions in this office letter  
 No. / 111427 / 1990 / 1-925  
 FOR MEMBER SECRETARY  
 MADRAS METROPOLITAN  
 DEVELOPMENT AUTHORITY

*[Signature]*  
 JUNIOR ENGINEER  
 (M.U.S.P.)  
 TAMBARAM MUNICIPALITY

*[Signature]*  
 MUNICIPAL ENGINEER  
 TAMBARAM MUNICIPALITY

*[Signature]*  
 COMMISSIONER  
 TAMBARAM MUNICIPALITY