




ELEVATION

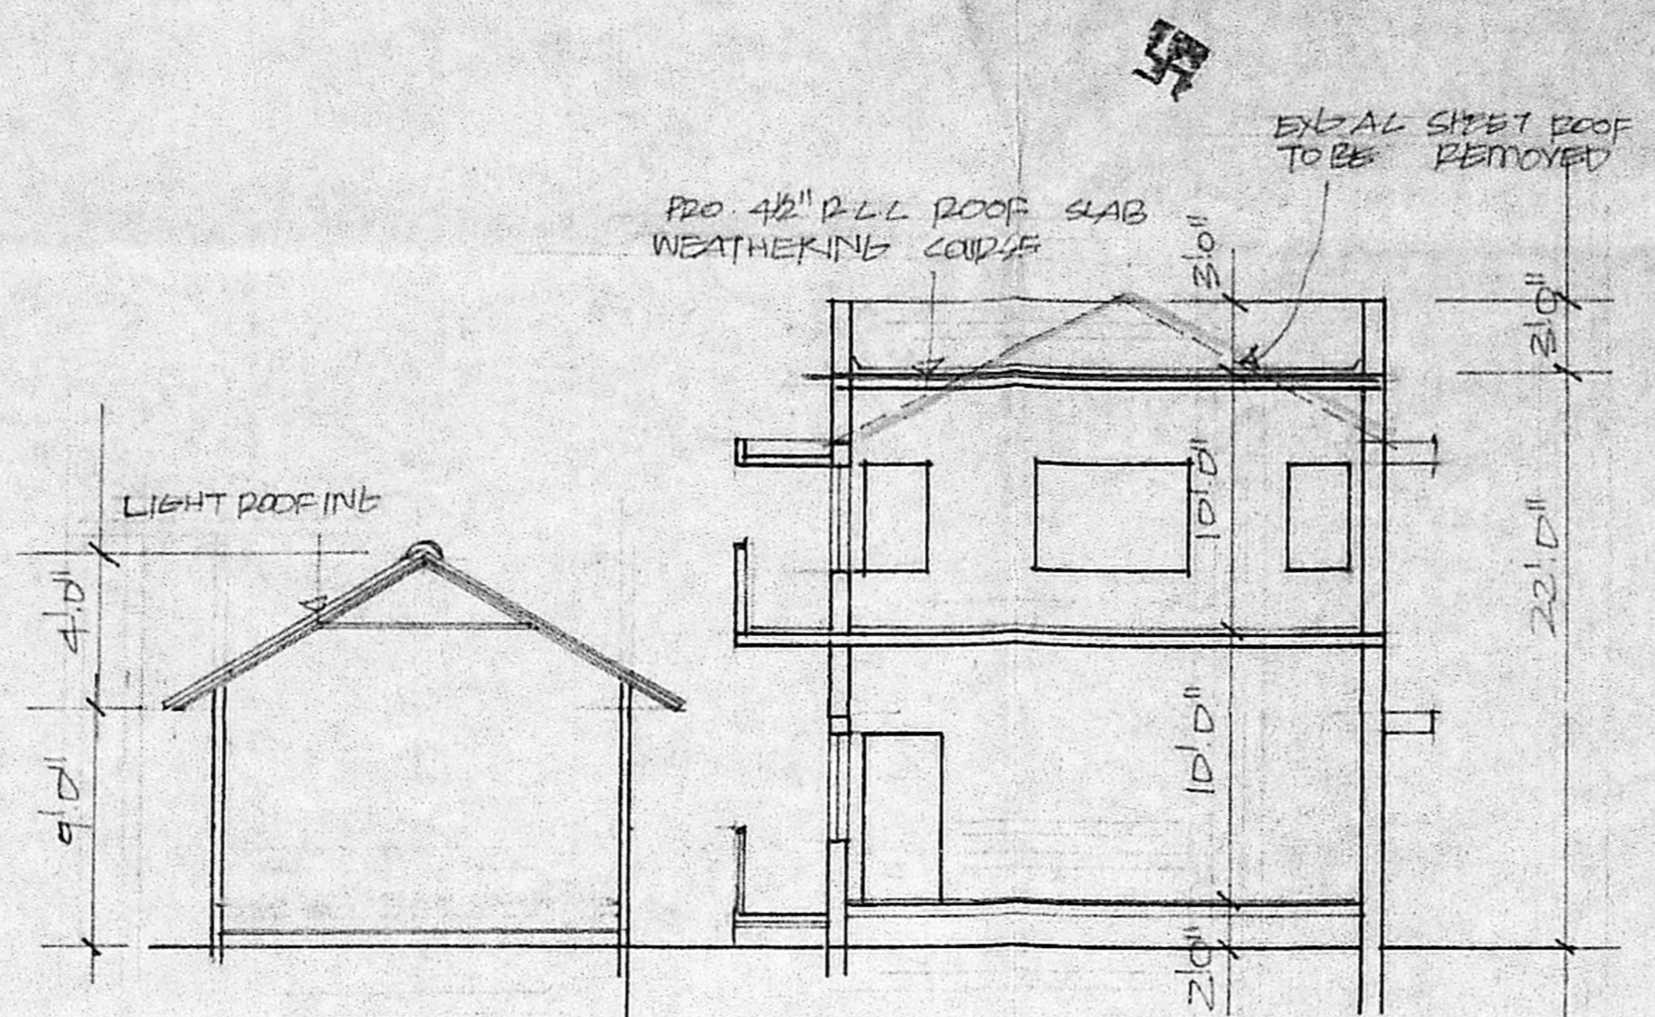


SECTION 'AB'

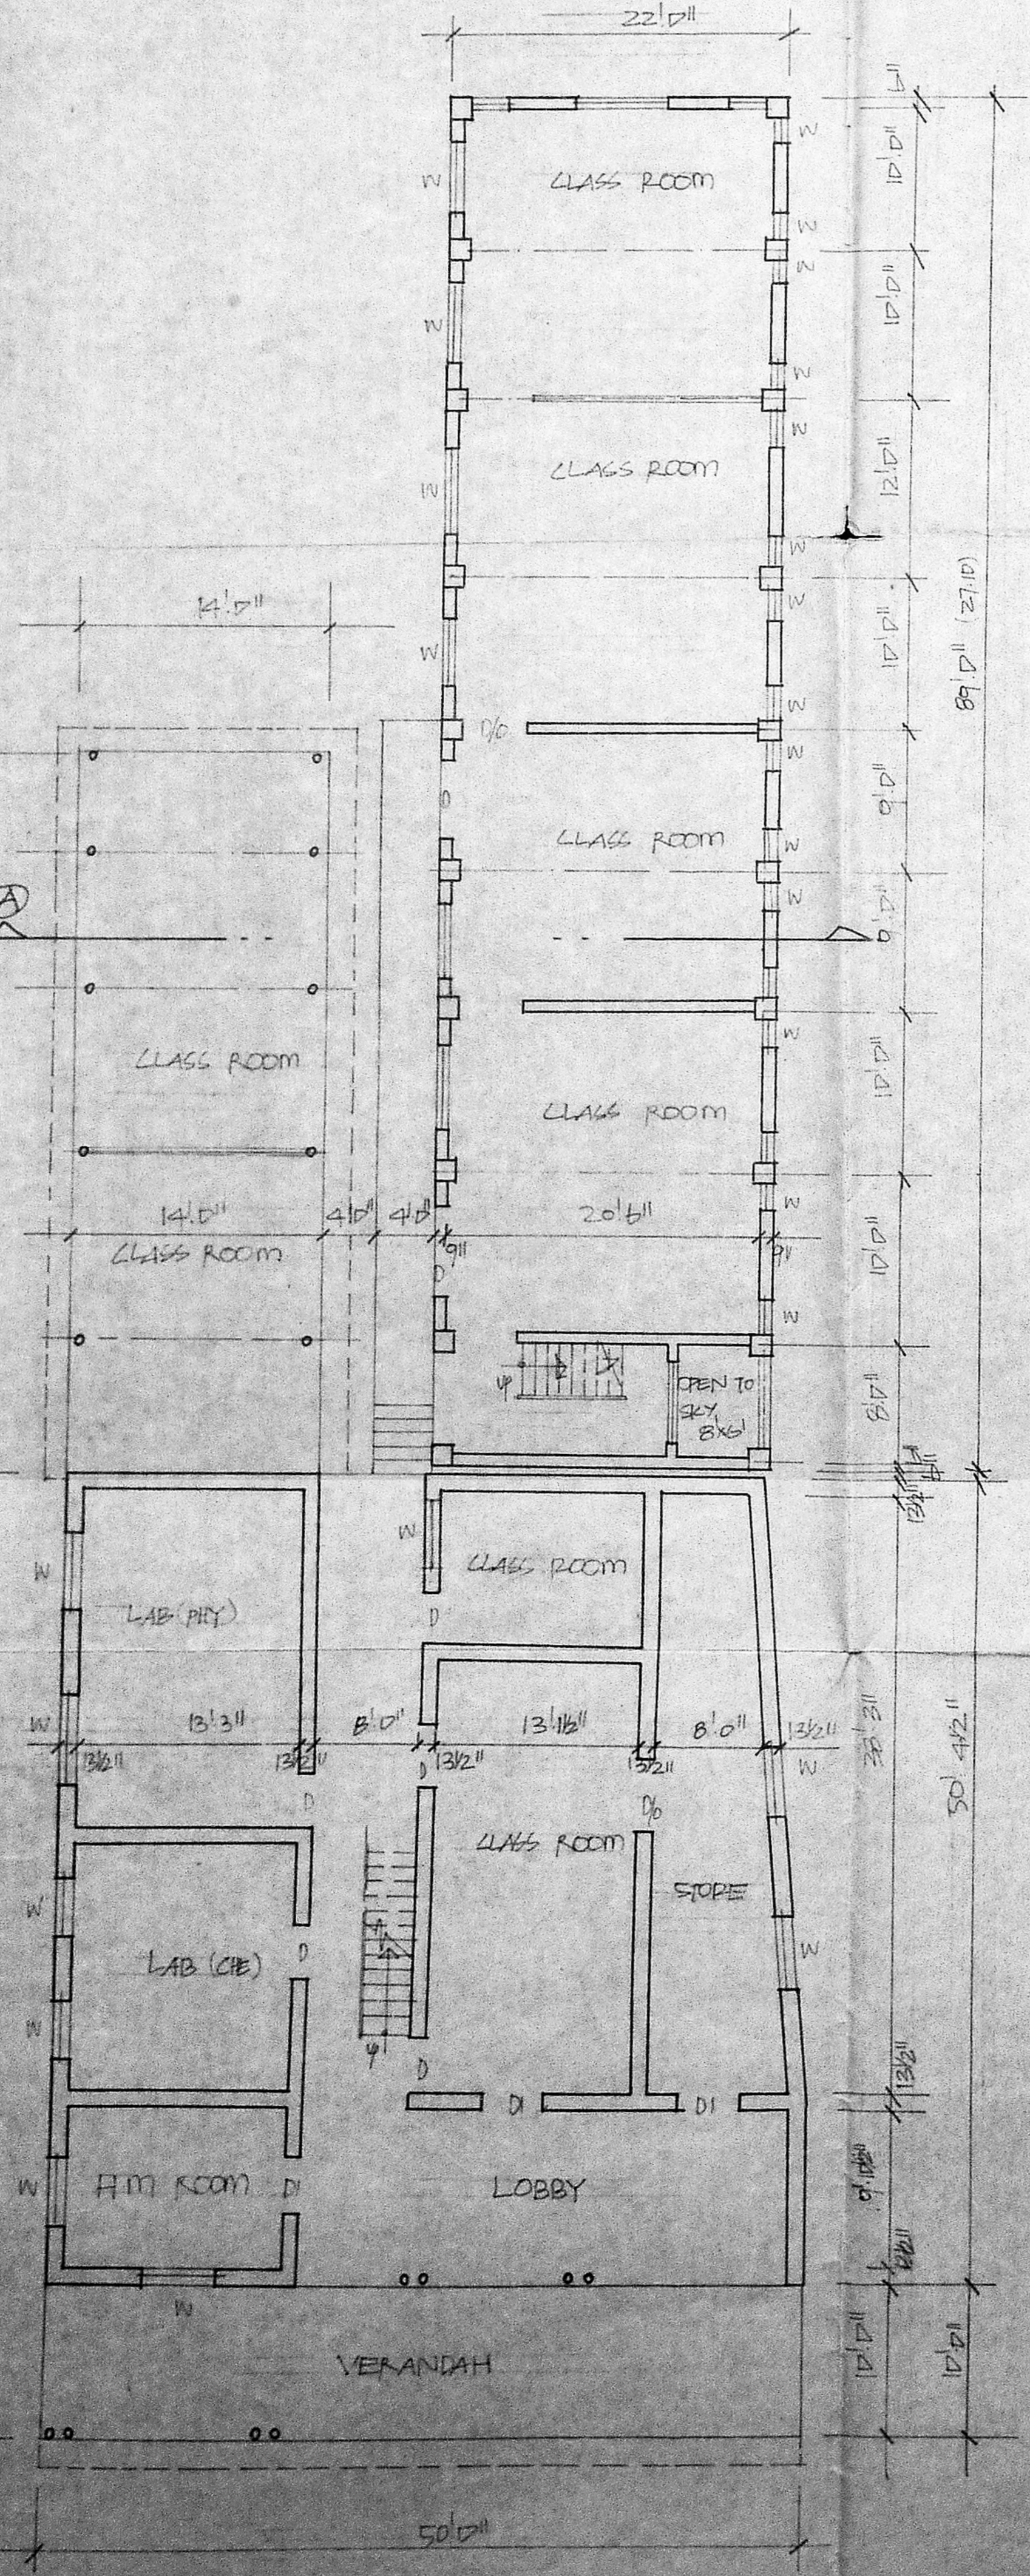


GROUND FLOOR PLAN

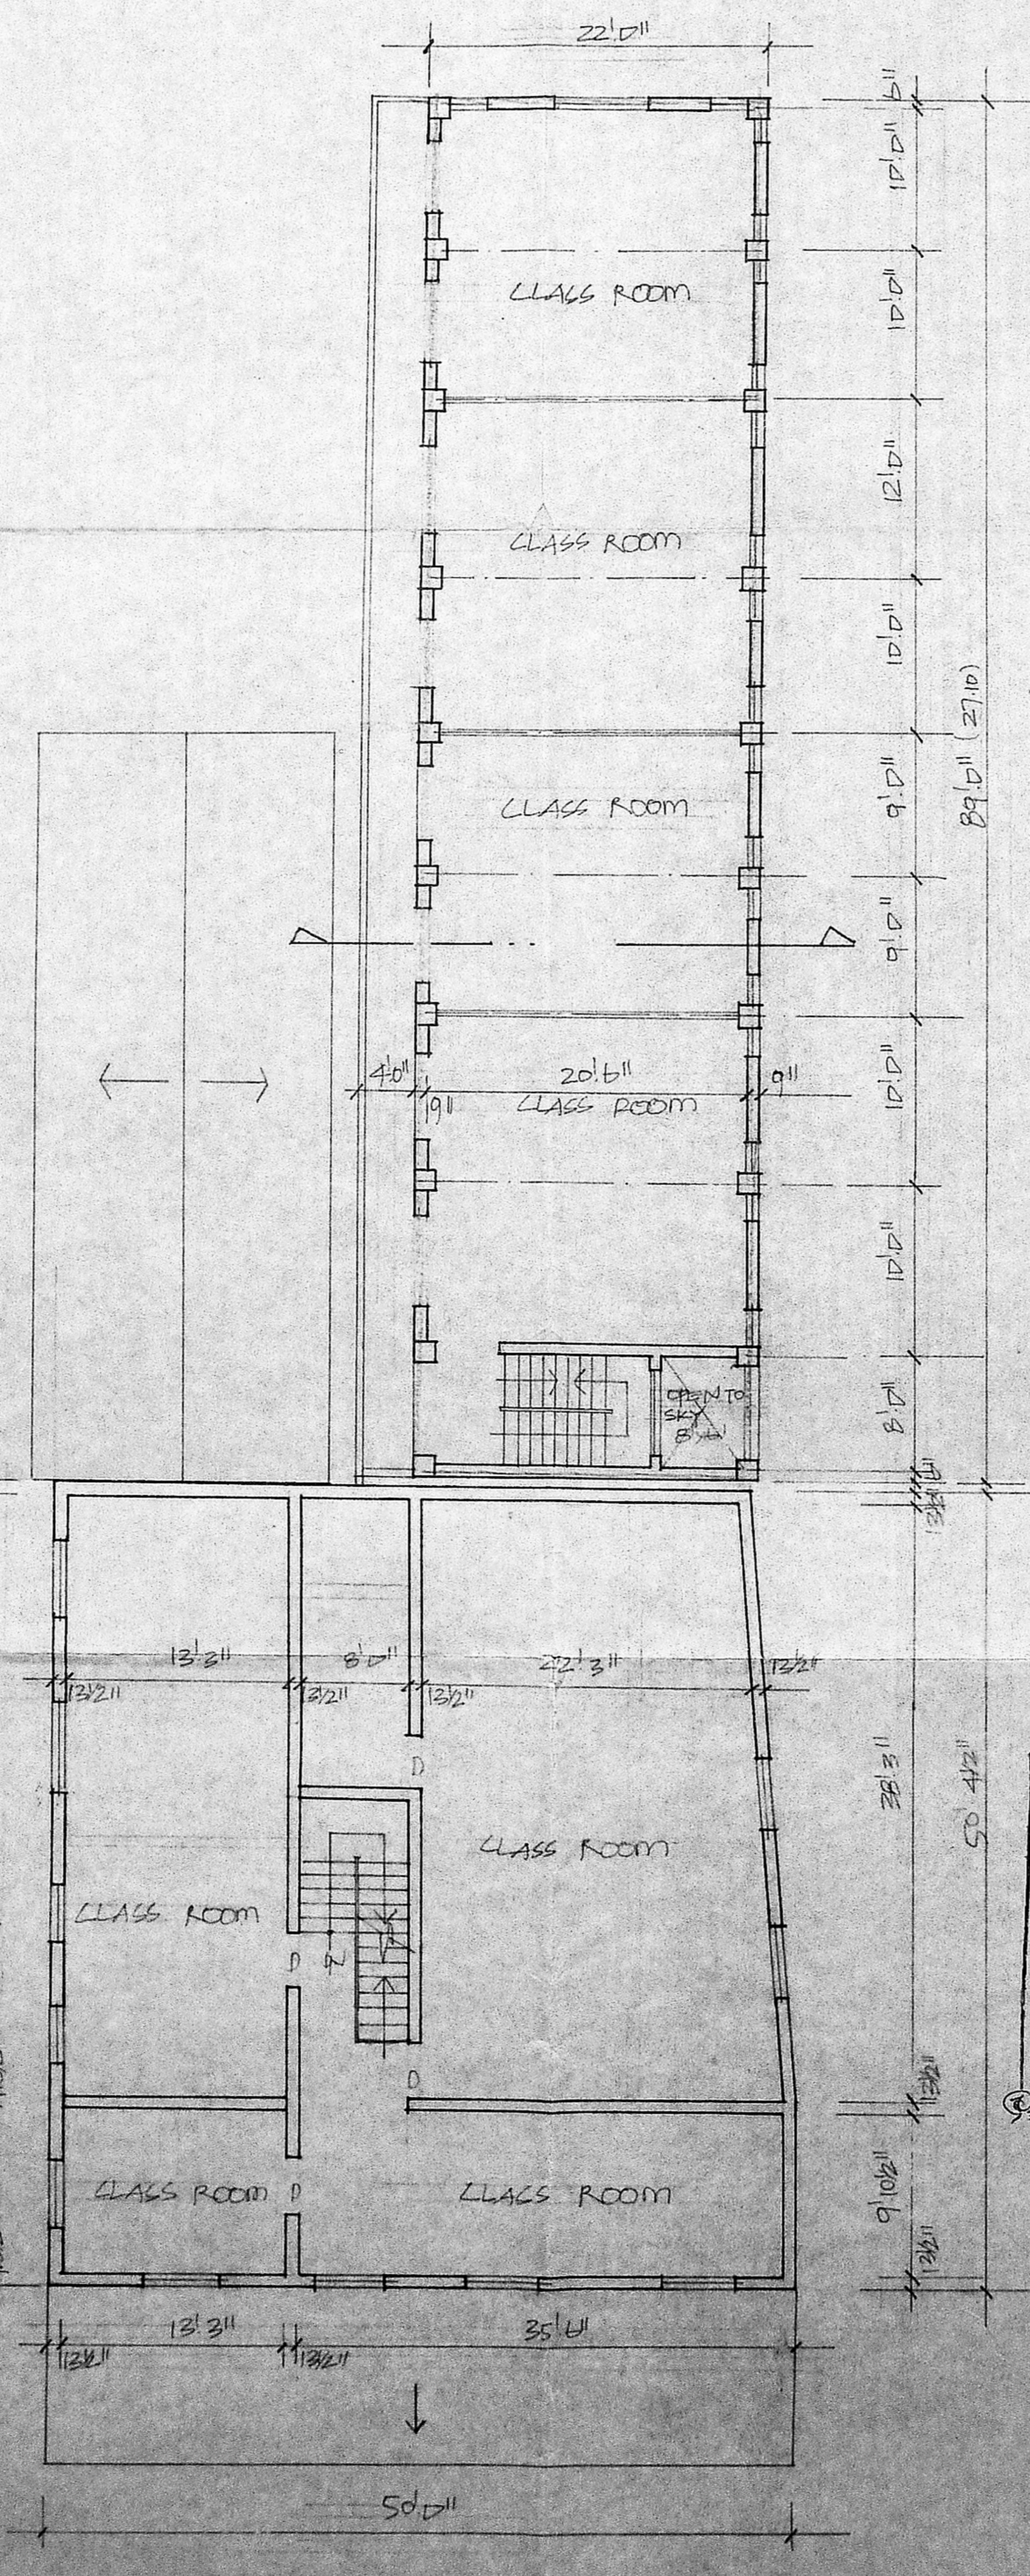

FIRST FLOOR PLAN

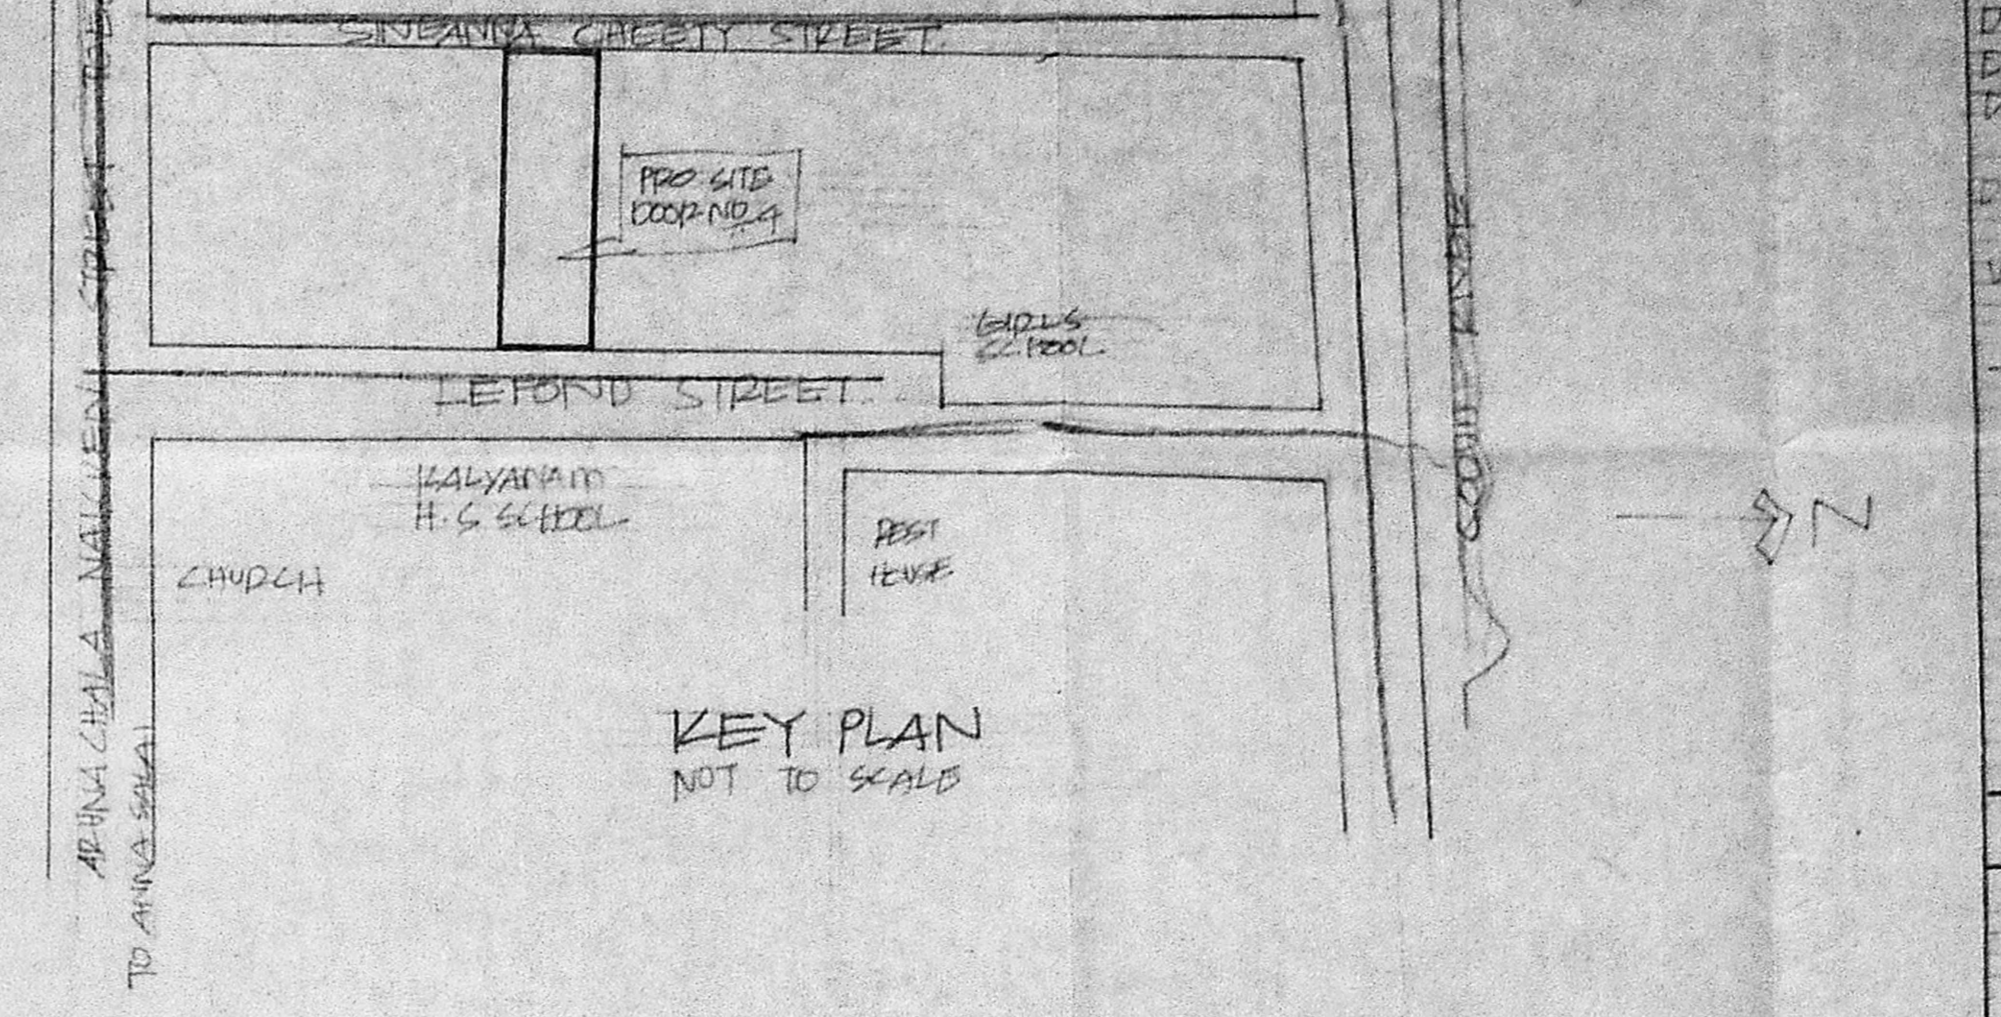


KEY PLAN
NOT TO SCALE

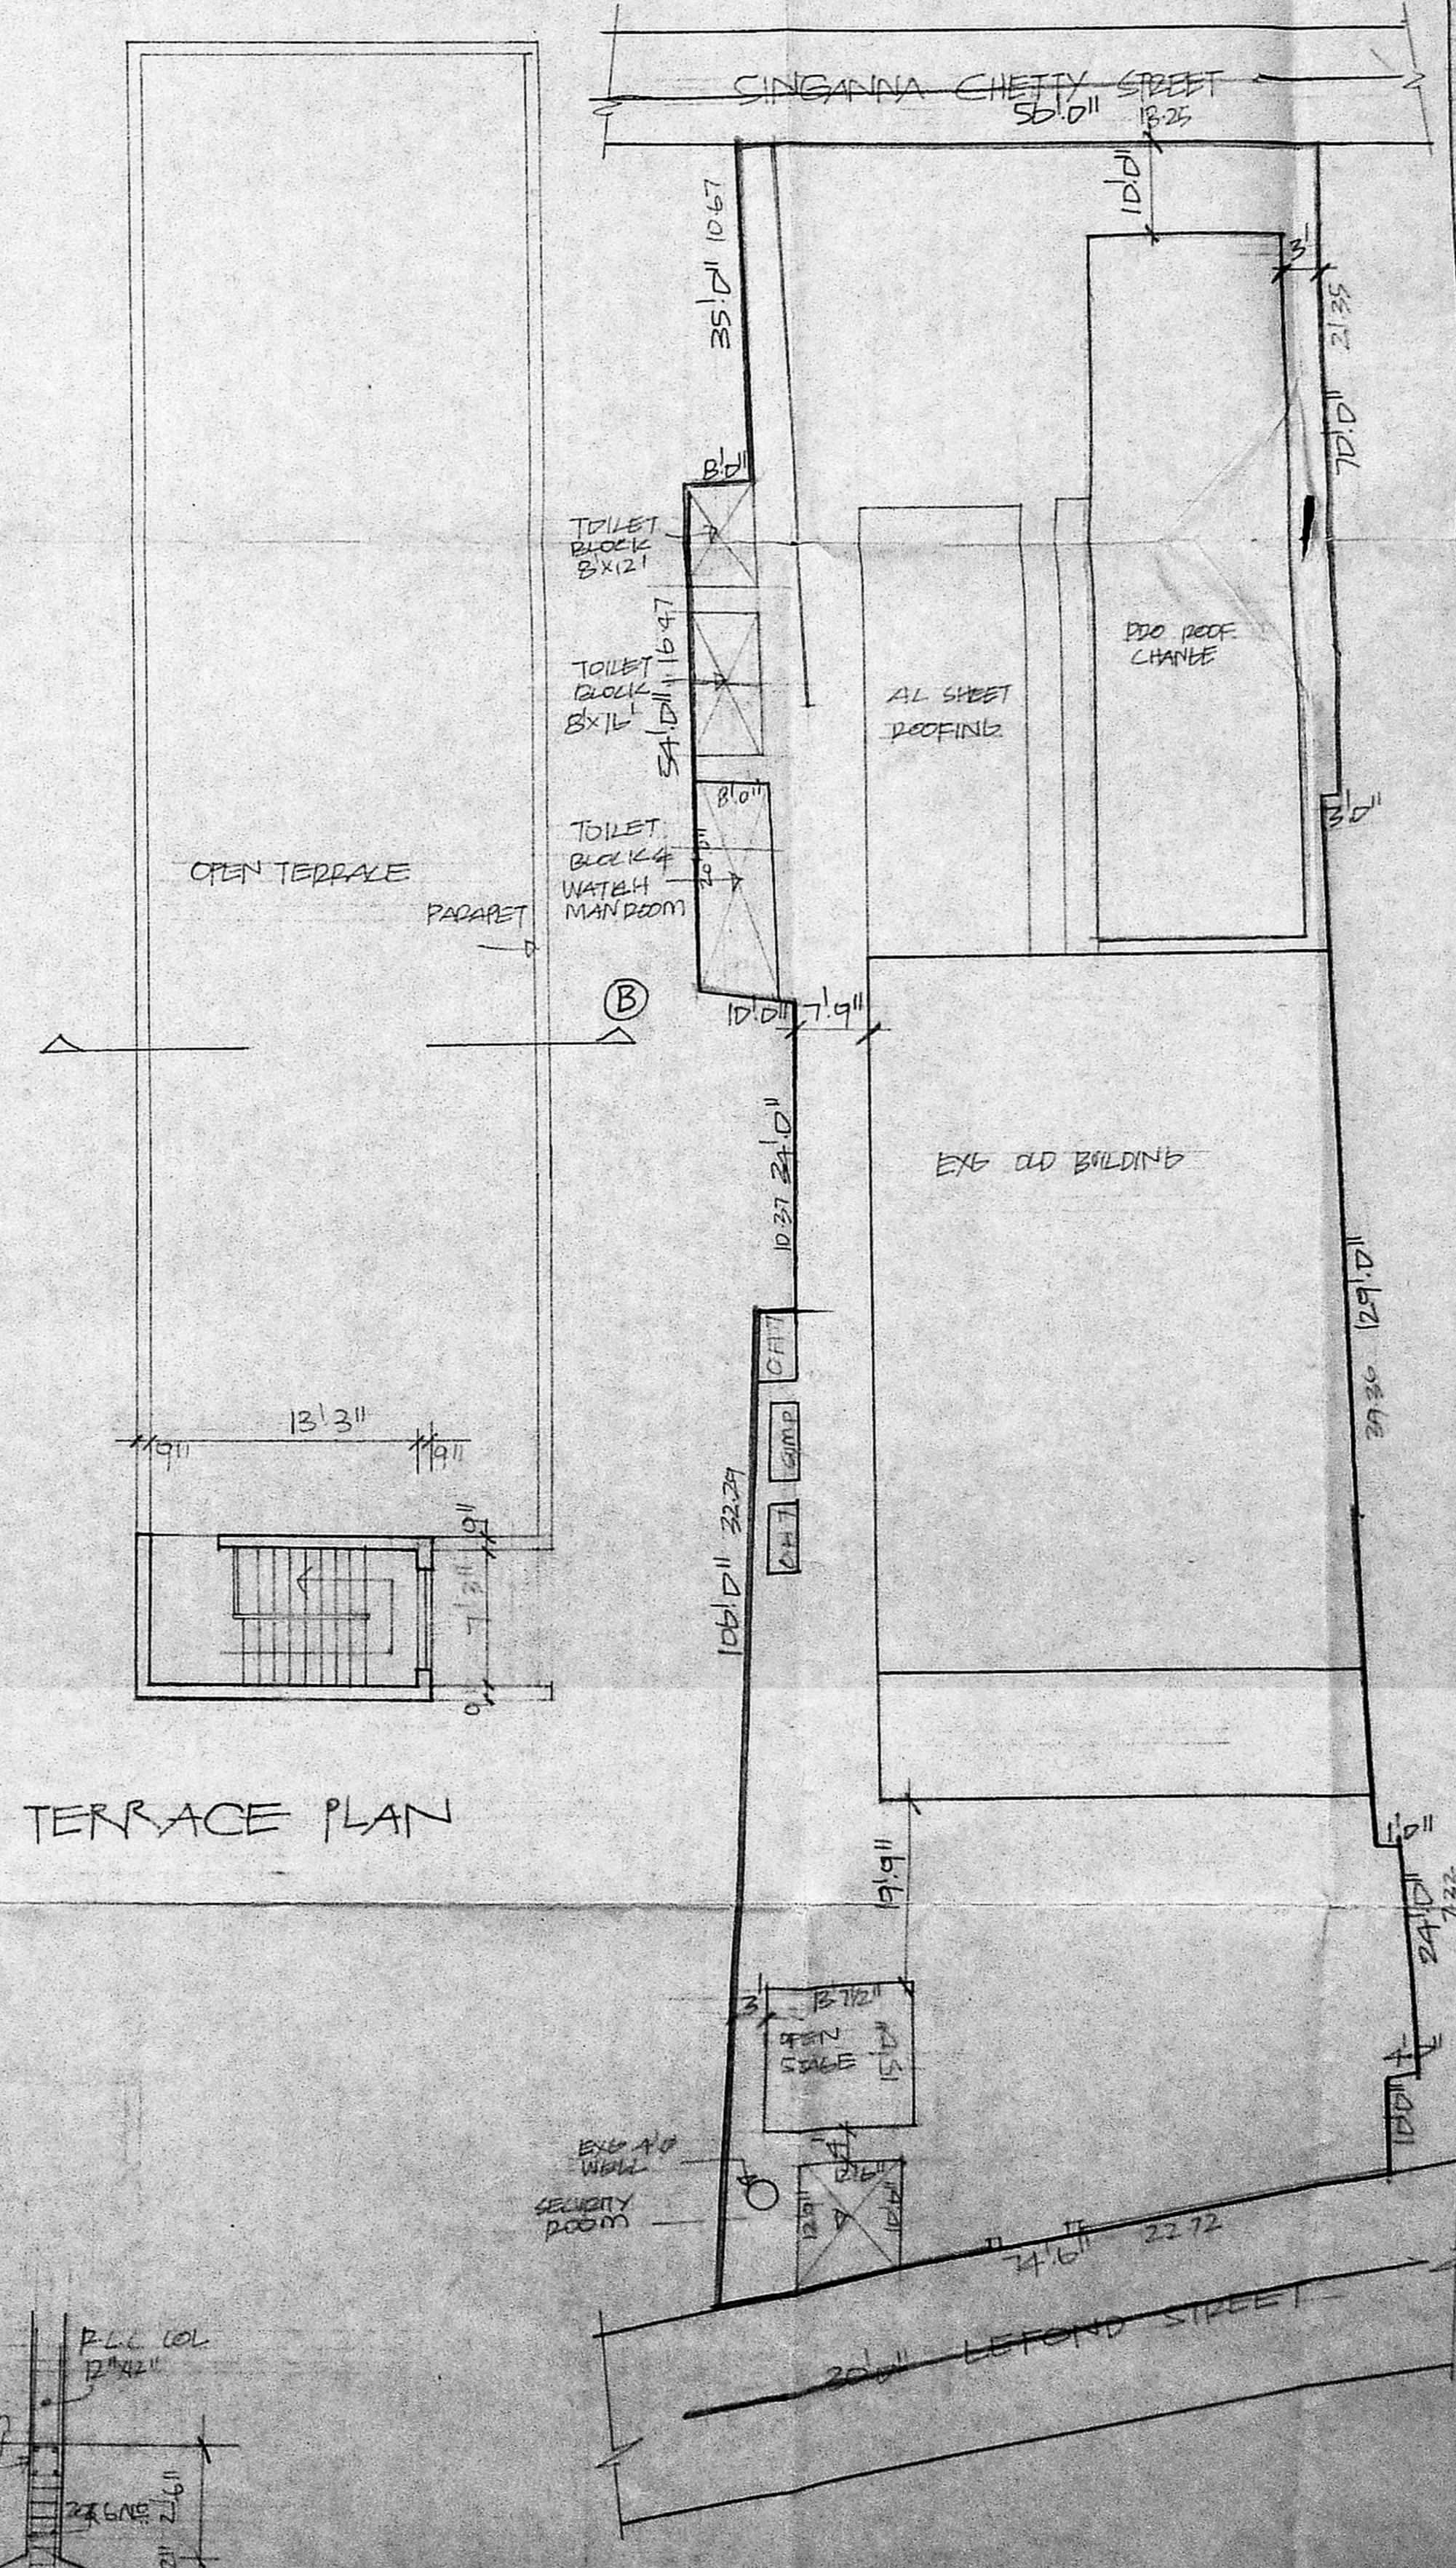


TERRACE PLAN

Planning Permit No. C/2/P/1/13/10
APPROVED
 SUBJECT TO THE CONDITIONS IN THIS OFFICE LETTER.
 No. S. 4. 11. 4. 3. 4. 3. 2. 2. 3. 1. 8. 5. 3
 FOR MEMBER SECRETARY
 MADRAS METROPOLITAN
 DEVELOPMENT AUTHORITY
 MADRAS - 600 008.

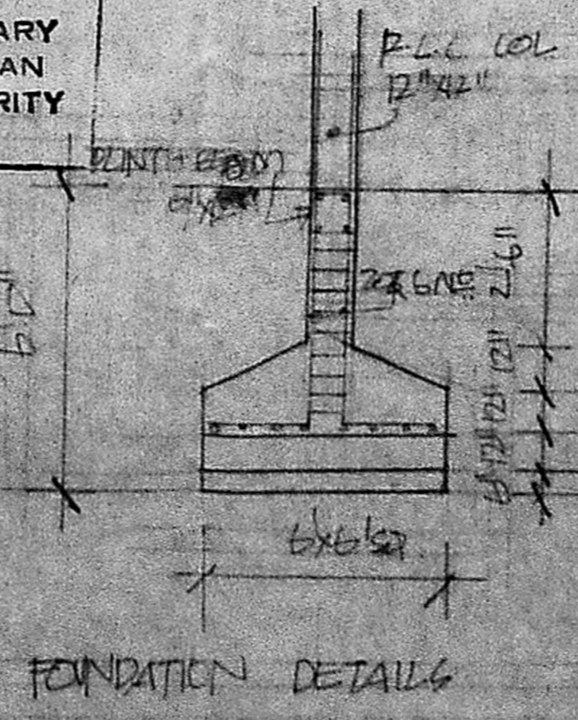

FOUNDATION DETAILS

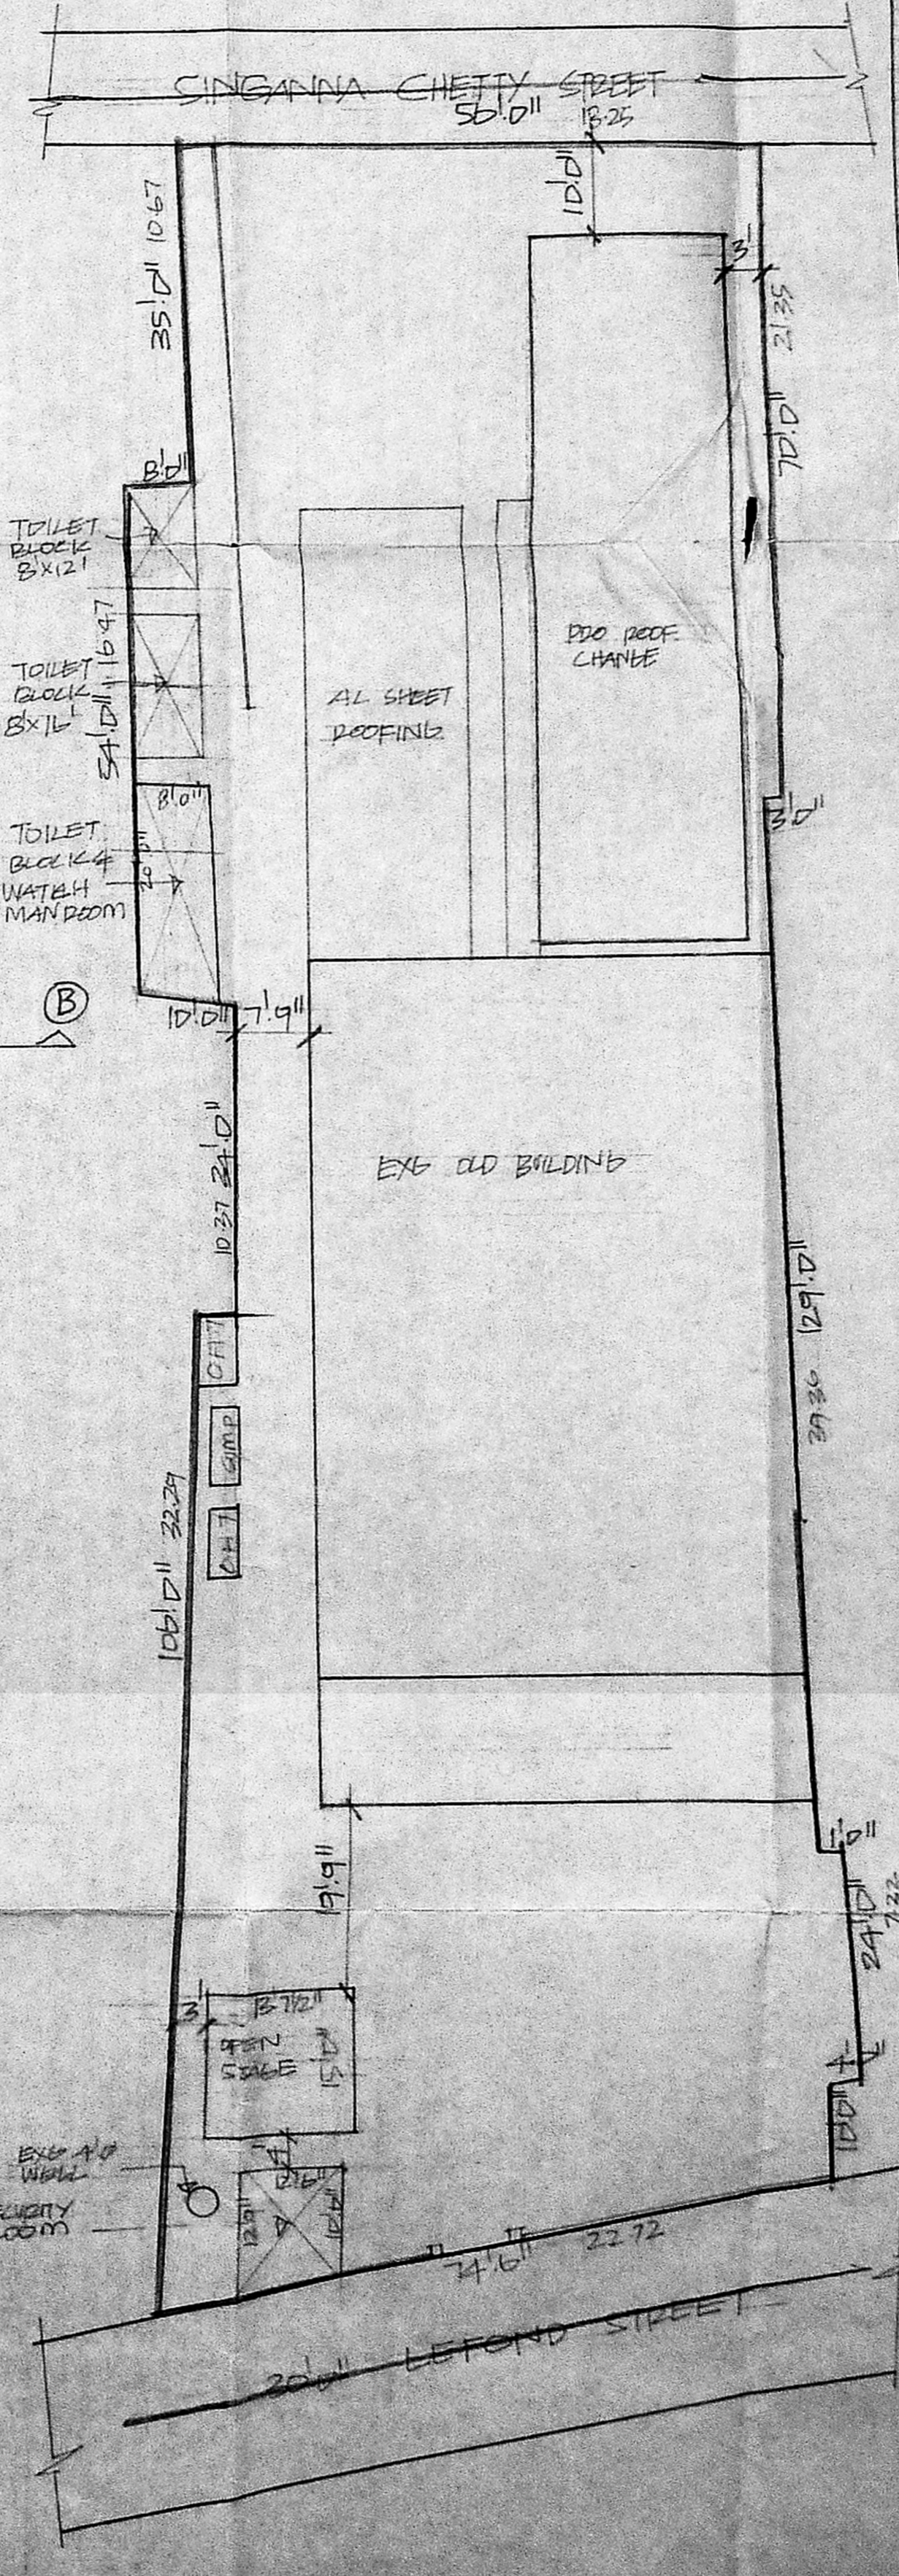

SITE PLAN
SCALE 1cm=2m

JOINERY

D	PANELLED DOOR	4'0" X 8'0"
D1	"	1'22" X 2'14"
D2	"	2'6" X 8'0"
D3	"	1'05" X 2'44"
D4	"	2'6" X 7'0"
D5	"	7'5" X 2'10"
W	WINDOW	4'0" X 4'6"
J	JALLY	1'21" X 1'37"
		1'83" X 1'52"

AREA DETAILS

TOTAL PLOT AREA
 TOTAL PLINTH AREA

INDEX

PROPOSALS	---
EXISTING	---
ROAD	---
BONNAPARY	---
REMOVALS	---

PROPOSED ROOF CHANGING
 IN DOOR NO. 4 R.S. NO. 40/10/10
 NO. 10 DHANAKOTY MIDDLE
 SCHOOL AT LEFOND ST
 CHINTADRIPET MADRAS

RESPONDENT
 DHANAKOTY MIDDLE SCHOOL,
 CHINTADRIPET, MADRAS.
 K. VENUGOPAL
 CONSULTING CIVIL ENGR.
 LICENSE NO. 100/10/10/10
 3, NEELAVAN
 NUNGURUVAI, CHINTADRIPET,
 MADRAS-600 034