




ELEVATION

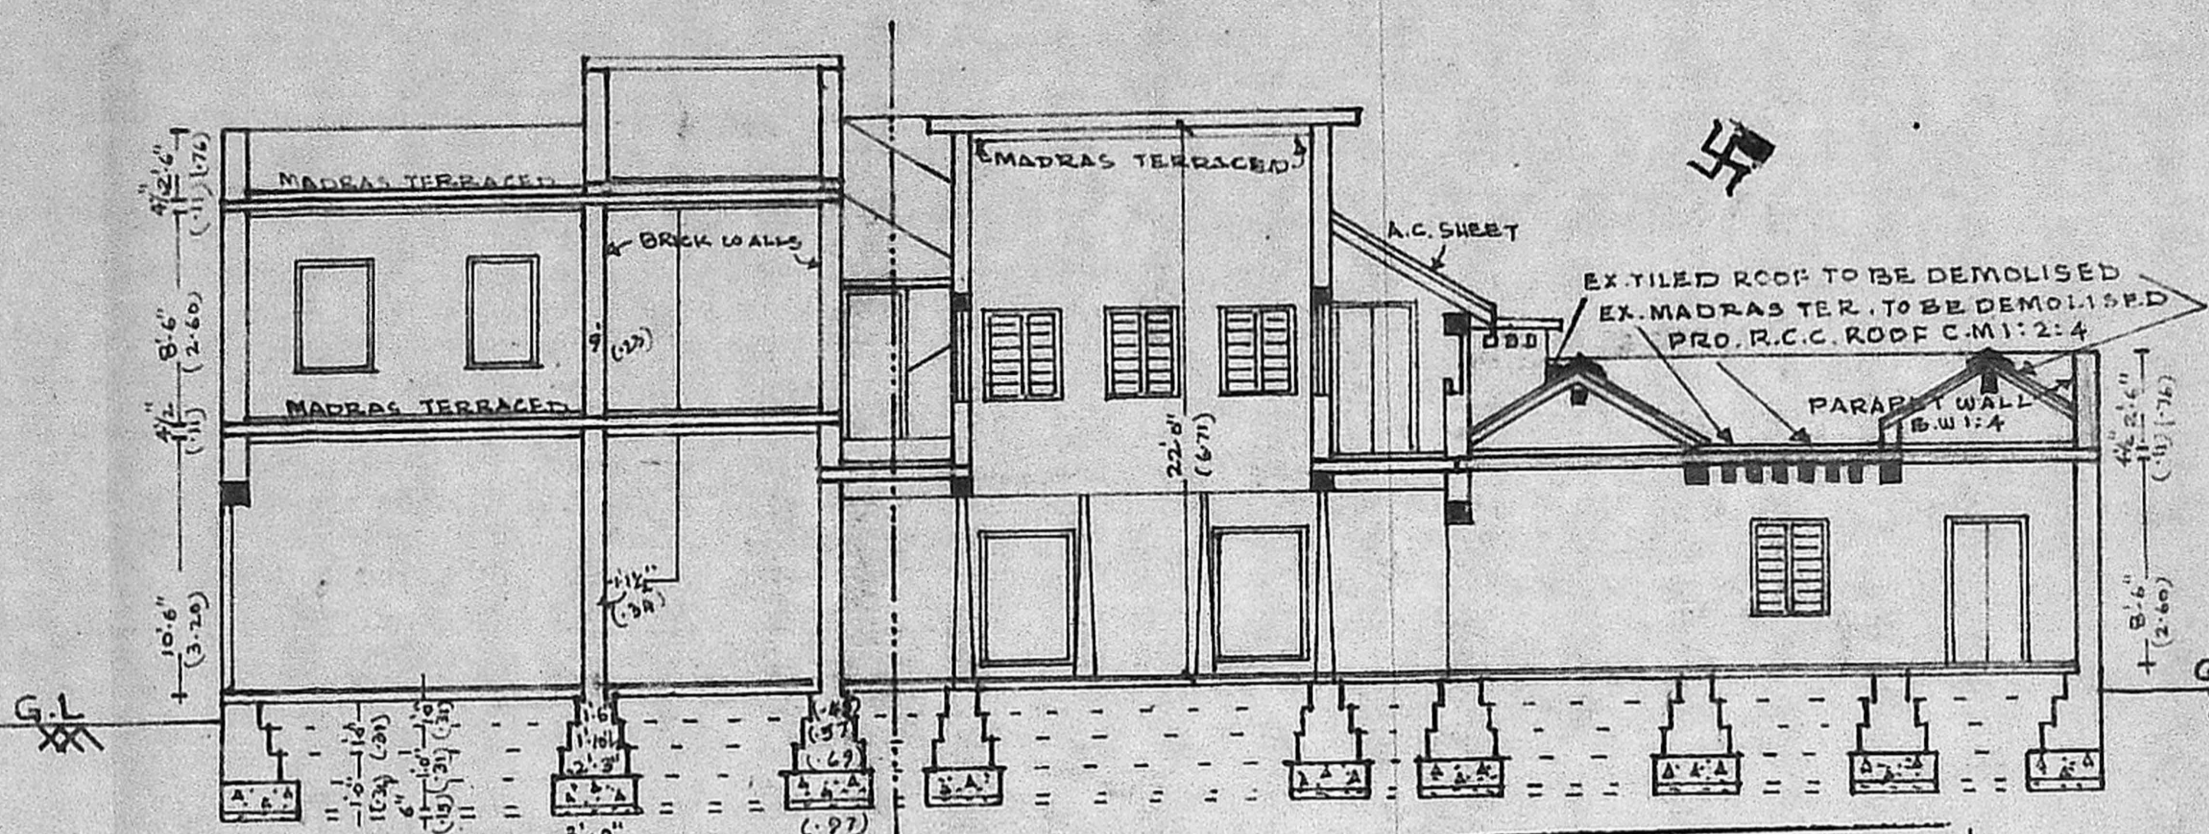


SECTION ON BB

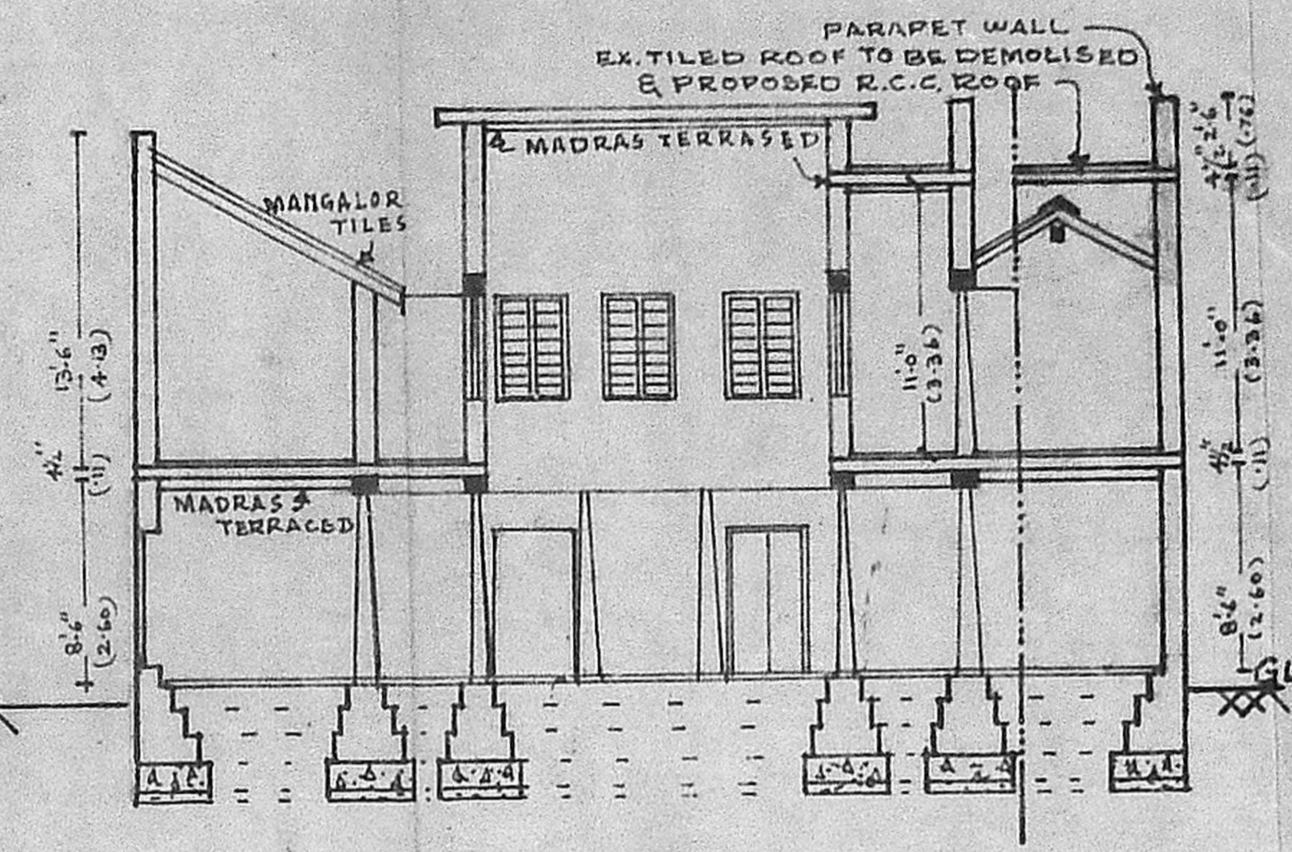


SECTION ON AA

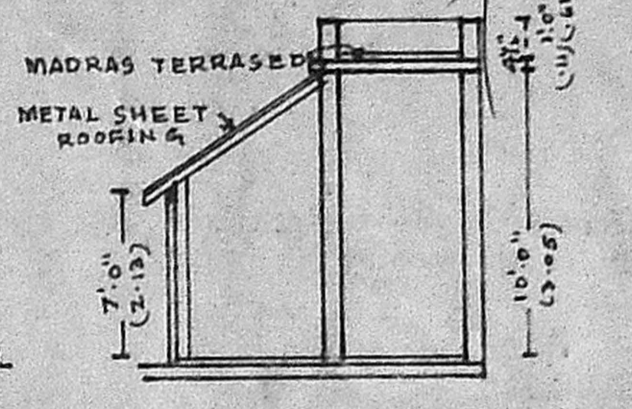

SECTION ON CC

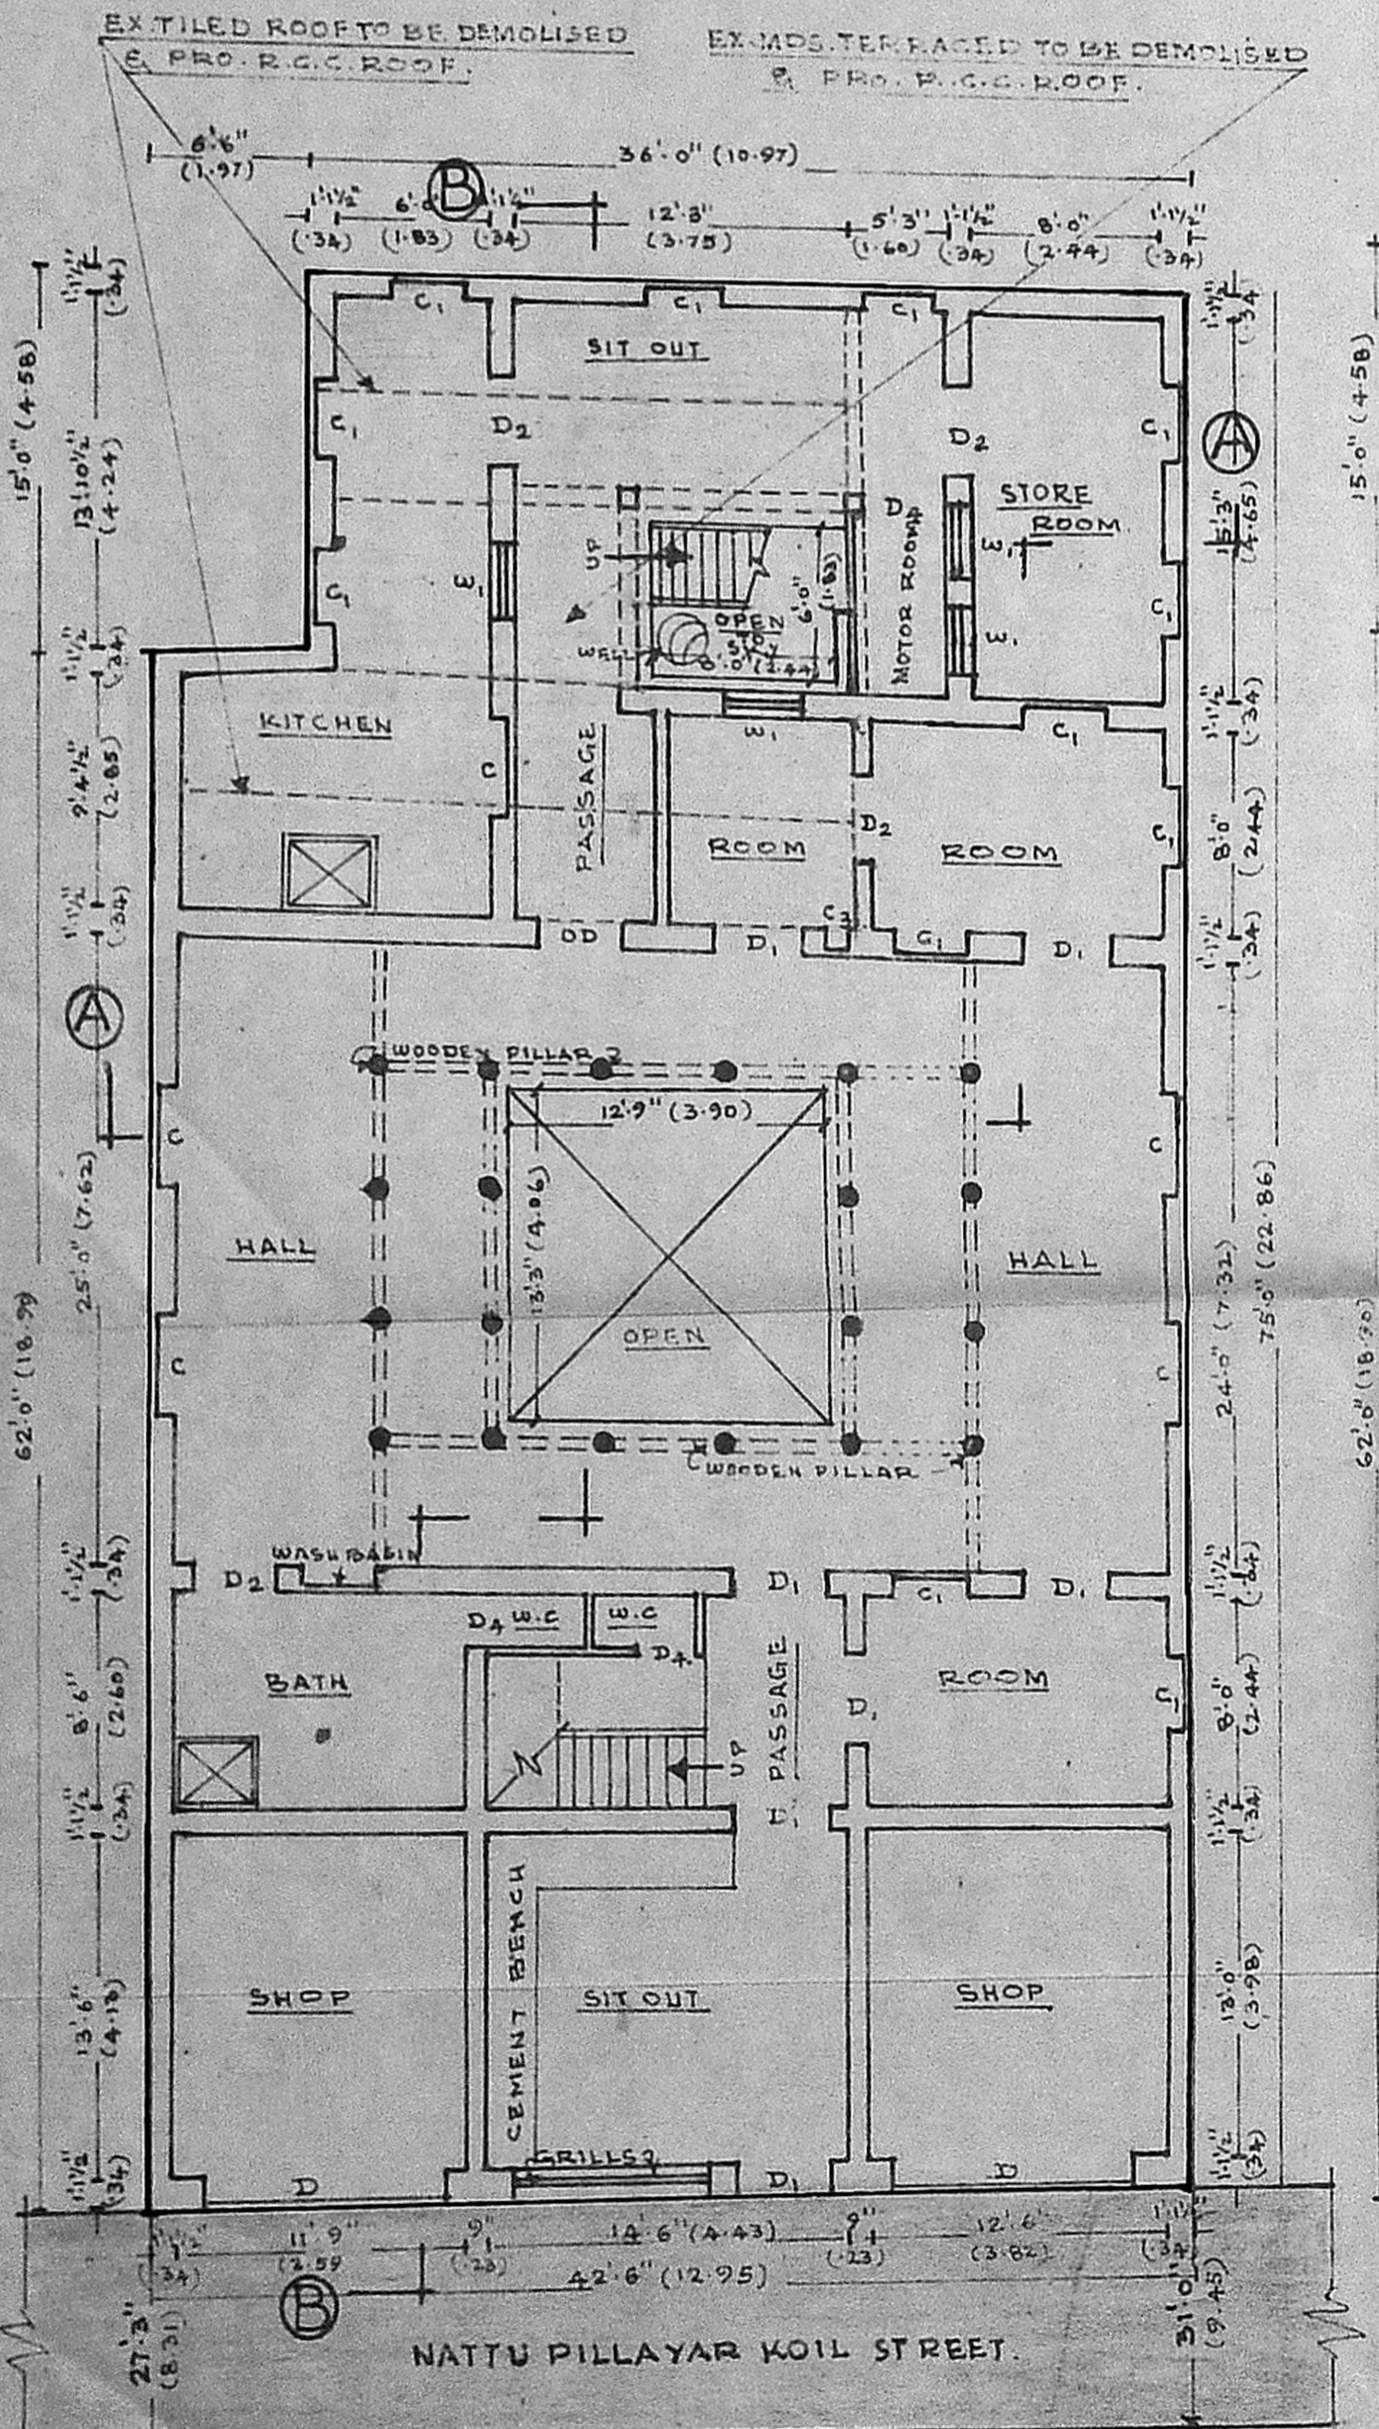


G.F. PLAN

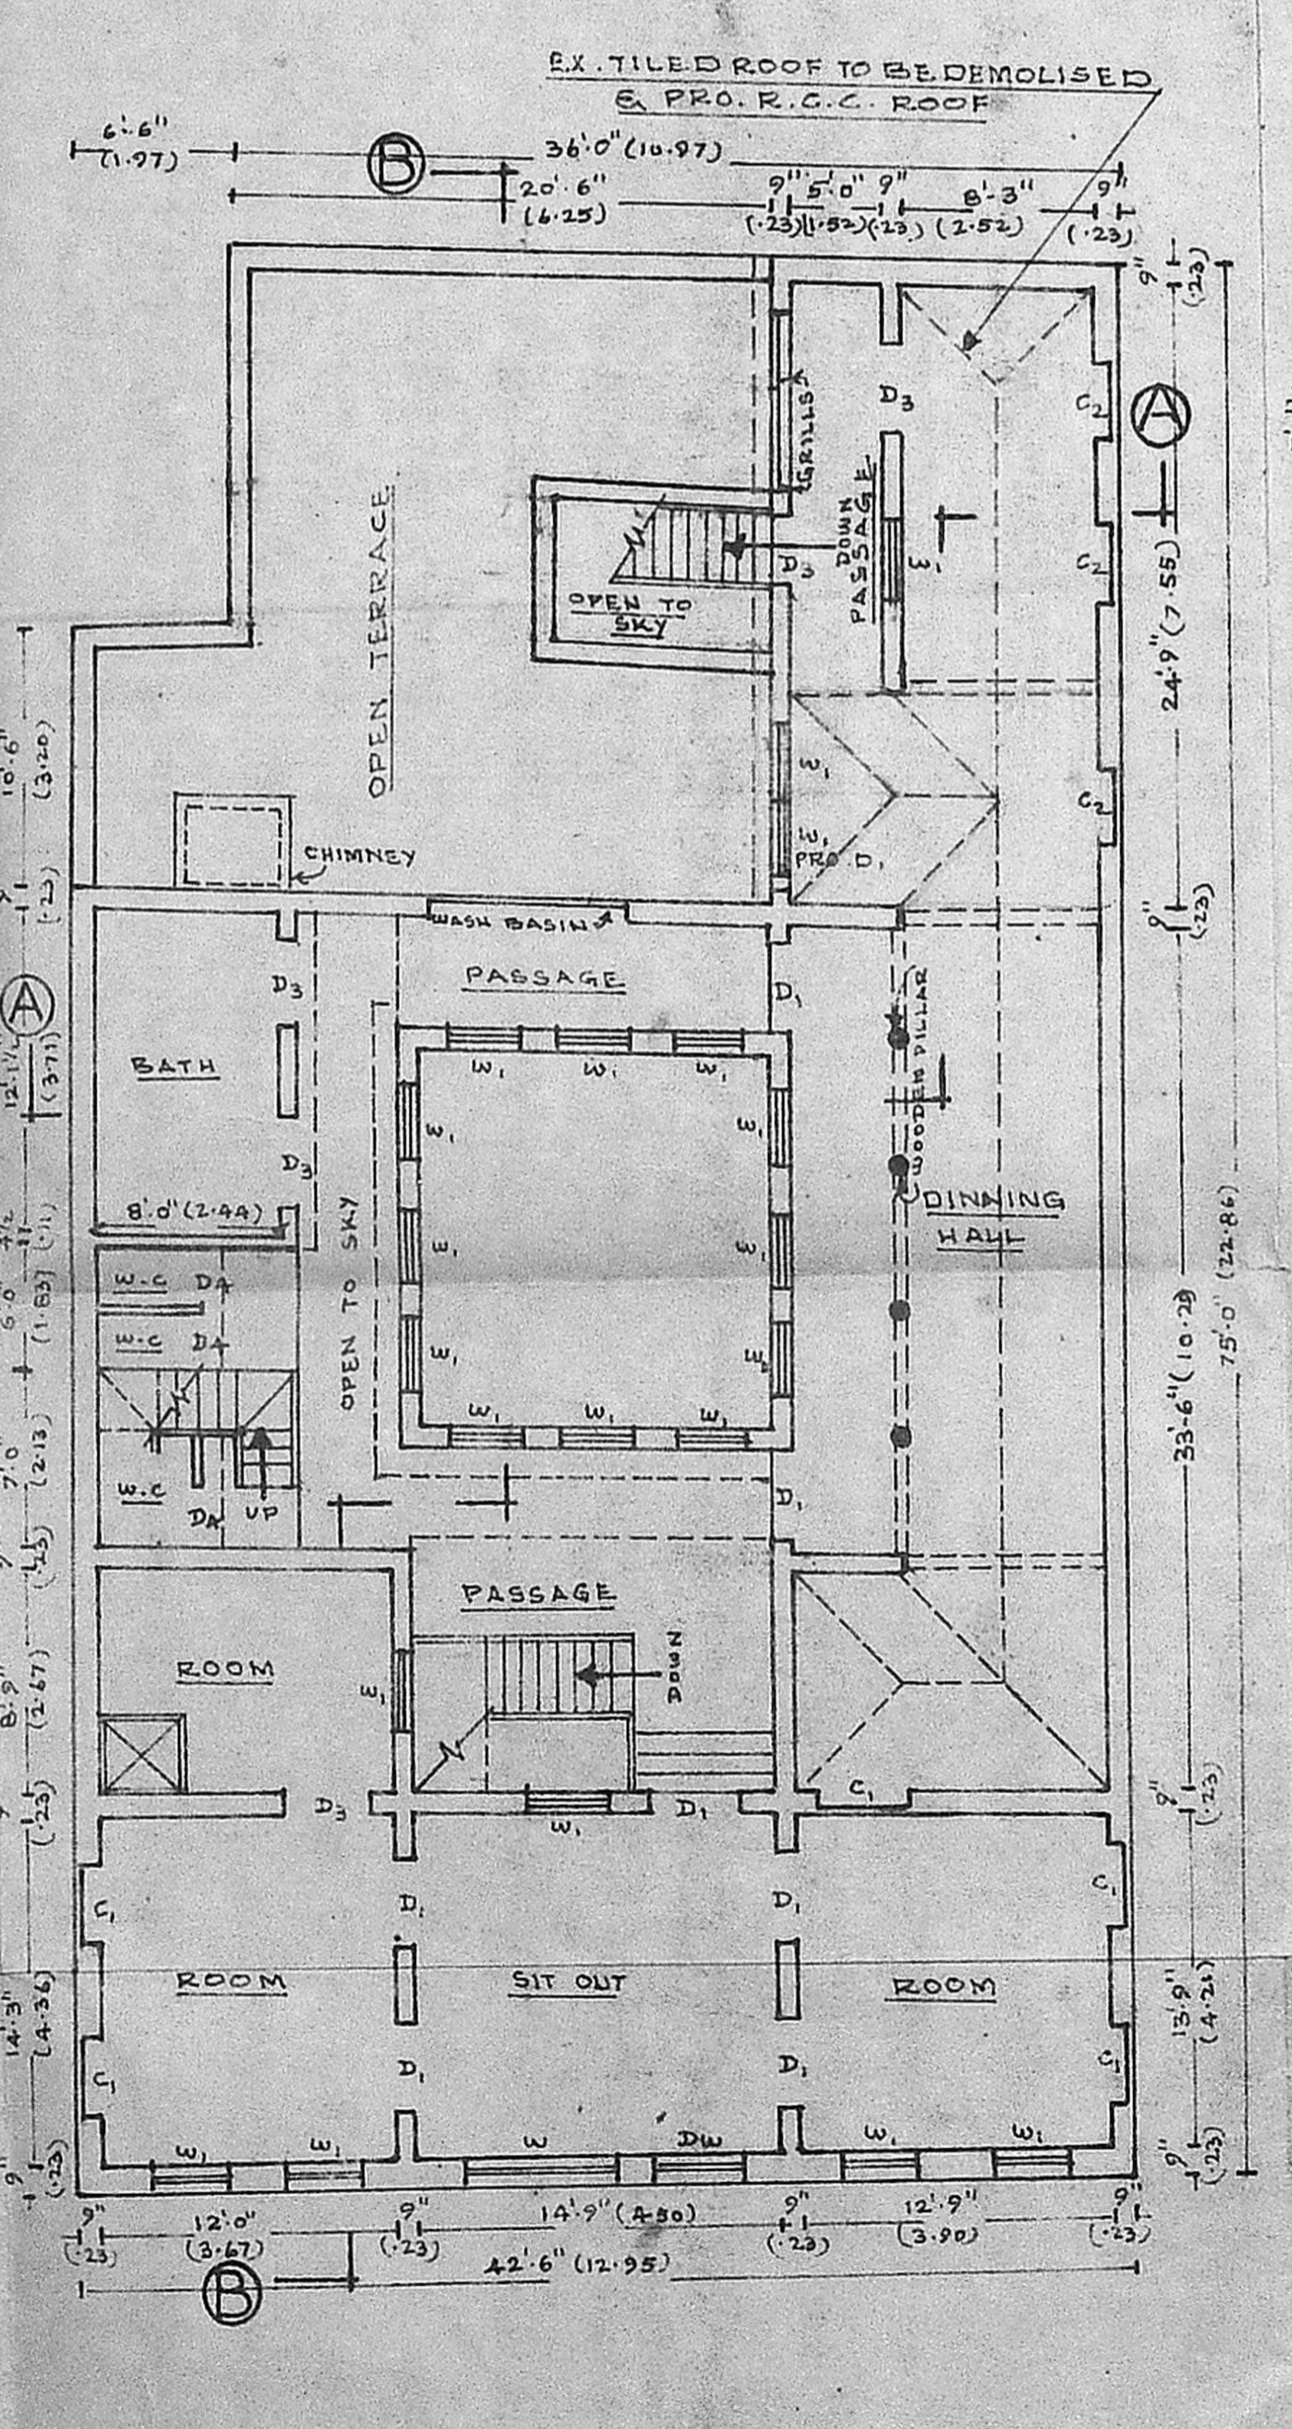


F.F. PLAN

Planning Permt No. 224/190
APPROVED
 SUBJECT TO THE CONDITIONS IN THIS OFFICE LETTER.
 No. 224/190 Date 22-11-73
 FOR MEMBER SECRETARY
 MADRAS METROPOLITAN
 DEVELOPMENT AUTHORITY
 MADRAS - 600 008.

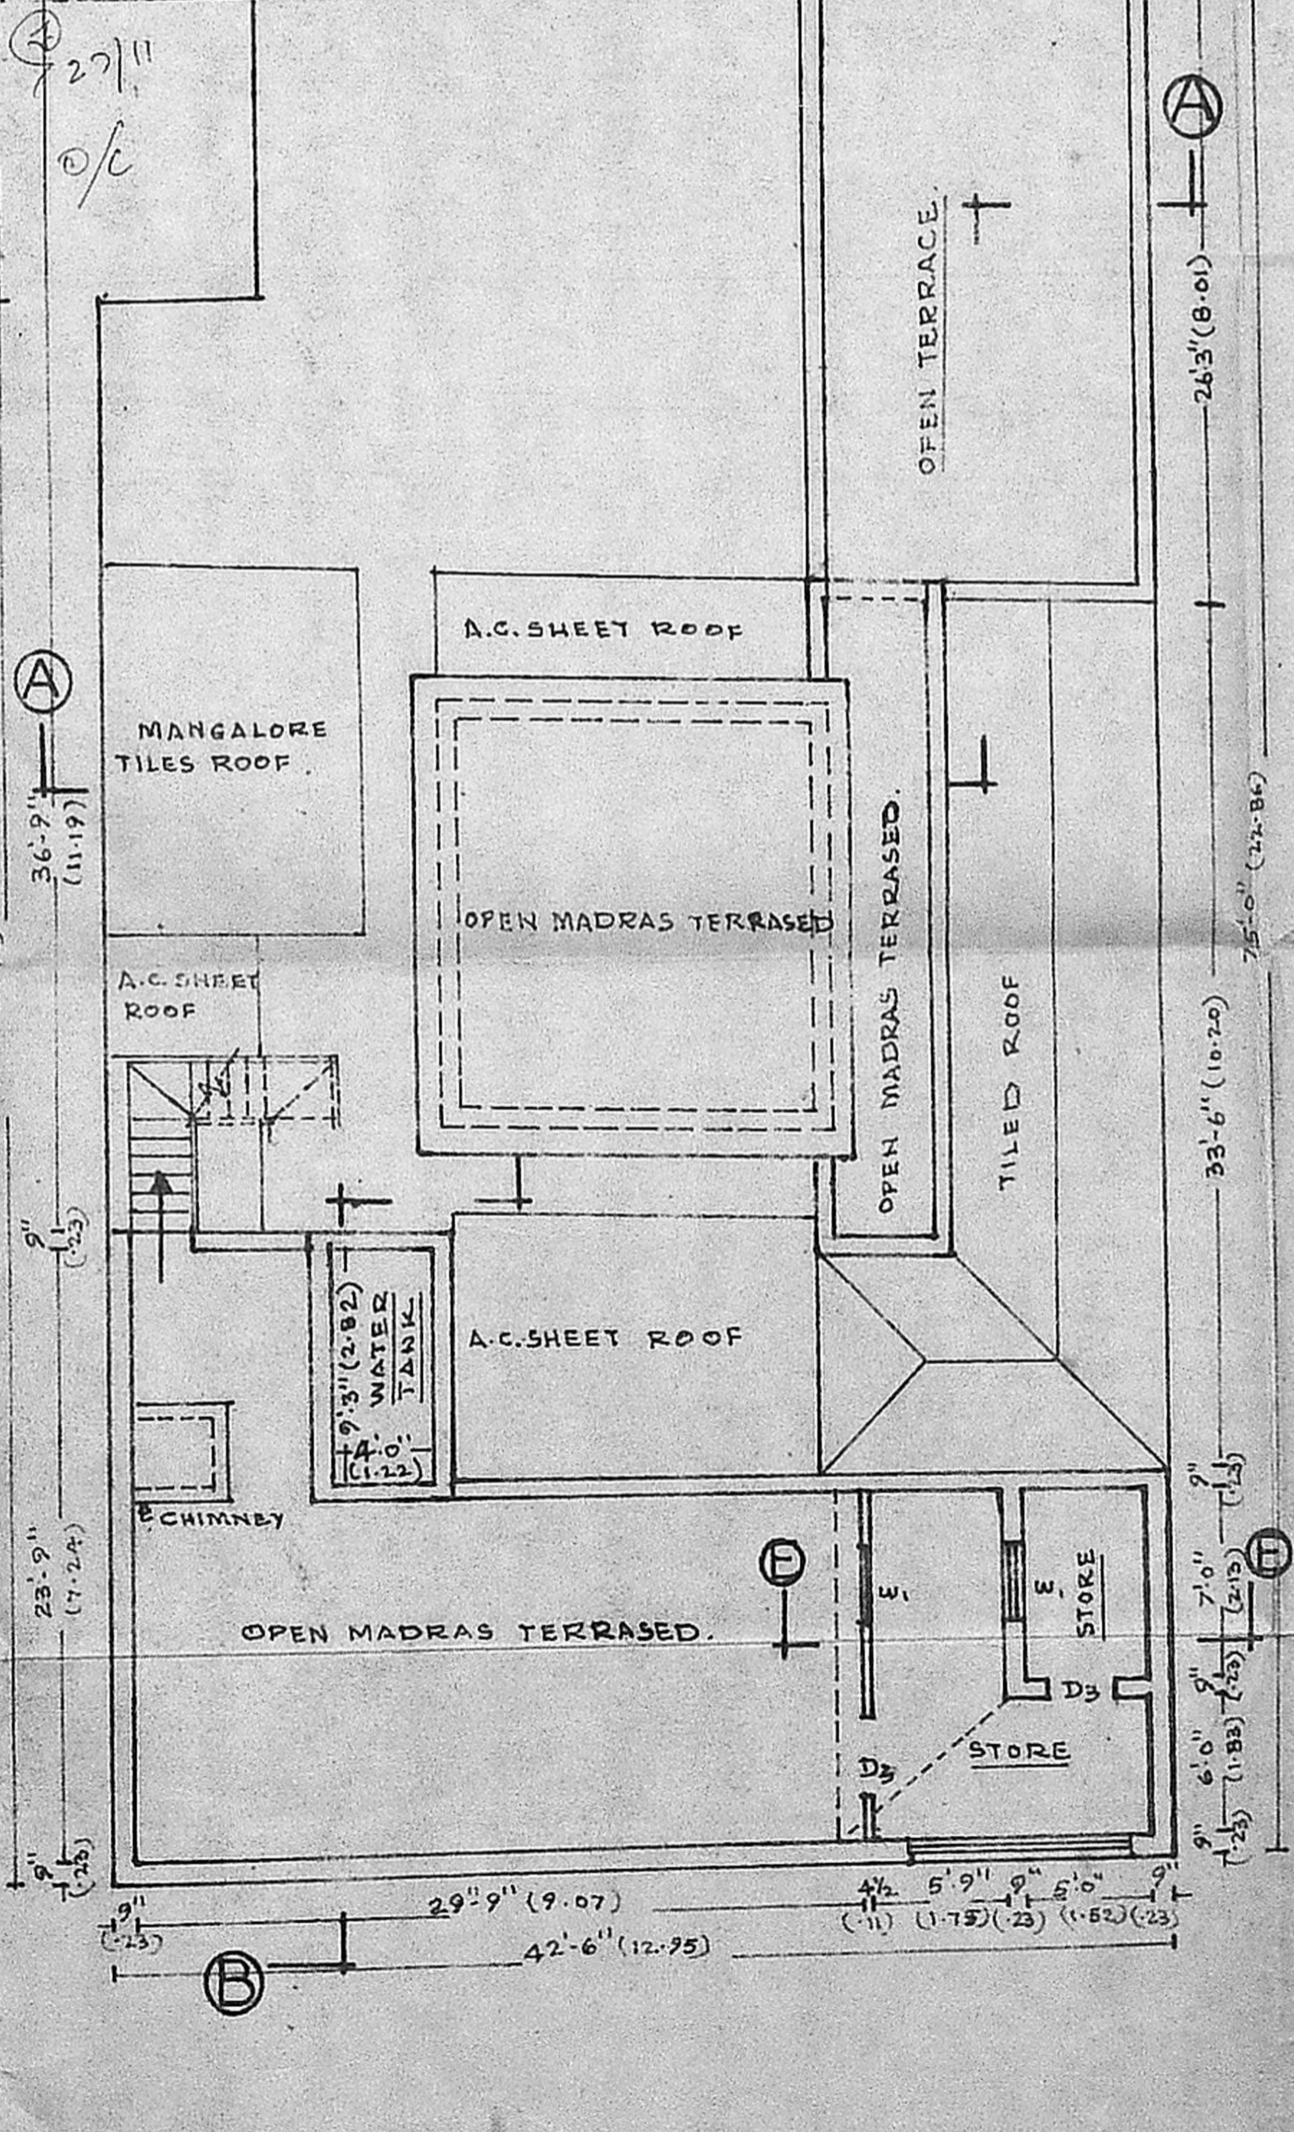

S.F. PLAN

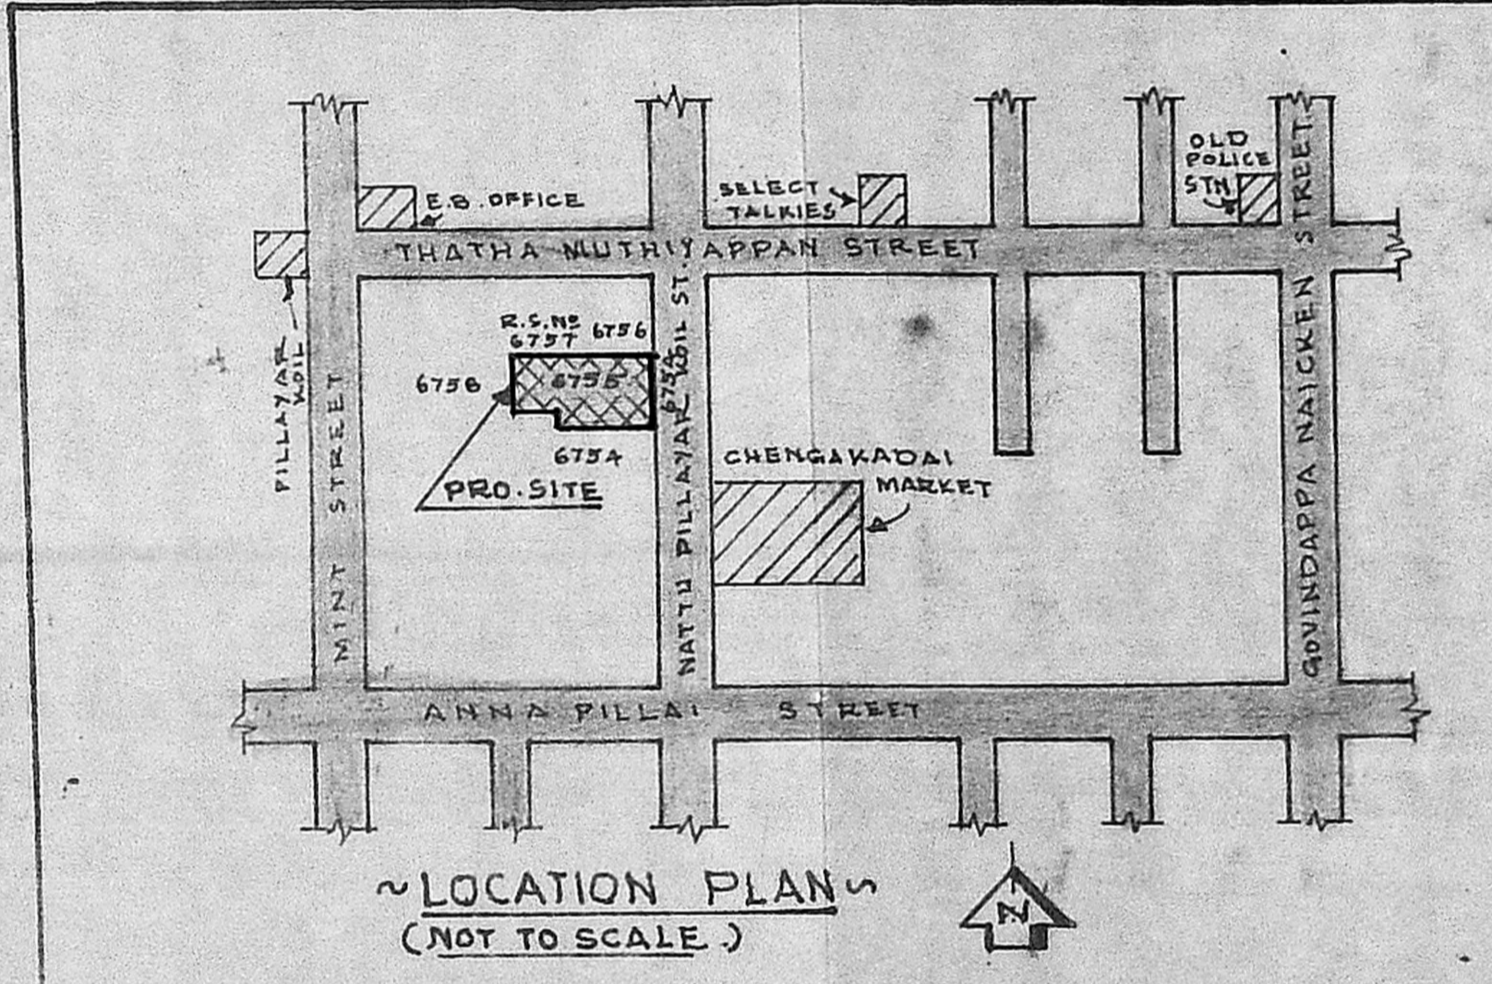

LOCATION PLAN (NOT TO SCALE)

REFERENCE		INDEX	
DWS: DOOR WINDOW	: 3'-6" X 7'-0" (1.06 X 2.13)	SITE BOUNDARY	
D 1 DOOR	: 9'-0" X 7'-0" (2.74 X 2.13)	EXISTING ROAD	
D 1 + DOOR	: 3'-6" X 7'-0" (1.06 X 2.13)	EXISTING BUILDING	
D 2 + DOOR	: 3'-6" X 6'-6" (1.06 X 1.97)	EXISTING TO BE DEMOLISHED	
D 3 + DOOR	: 3'-0" X 6'-6" (0.91 X 1.97)	PROPOSED BUILDING	
D 4 + DOOR	: 2'-6" X 6'-6" (0.76 X 1.97)		
D 5 + DOOR	: 2'-6" X 5'-6" (0.76 X 1.67)		
W : WINDOW	: 6'-0" X 4'-6" (1.83 X 1.37)		
W 1 : WINDOW	: 3'-0" X 4'-6" (0.91 X 1.37)		
P U CUP BOARD	: 4'-0" X 6'-6" (1.22 X 1.97)		
C 1 CUP BOARD	: 3'-0" X 4'-6" (0.91 X 1.37)		
C 2 CUP BOARD	: 2'-0" X 3'-0" (0.61 X 0.91)		
C 3 CUP BOARD	: 1'-0" X 2'-0" (0.31 X 0.91)		
EXTENT.		EX.	PRO.
PLOT AREA		39.87 (M ²)	3130 (290.08)
I. FLOOR PLINTH:		2300 (213.80)	572 (53.09)
II. FLOOR PLINTH:		1805 (173.33)	407 (37.75)
III. FLOOR PLINTH:		40 (3.71)	

PLAN SHOWING THE CHANGE OF ROOF OF A KANDAGADDALA CHELLA PILLA CHETTY'S CHARITIES MARRIAGE CHOULTRY IN R.S. NO. 6755 IN BLOCK NO. 58 OF G.T. DIVISION-MADRAS TOWN. SITUATE IN OLD DOOR NO. 9 & NEW DOOR NO. 51, IN NATTU PILLAYAR KOIL STREET, MADRAS-1. (CORPORATION DIVISION NO. 53).
 SCALE :: 8 FEET TO AN INCH.

KANDAGADDALA CHELLAPILLA CHETTY'S CHARITIES
K. Venugopal Chetty
 President.

K. Venugopal
K. VENUGOPAL
 A.E.B. (Rtd)
 CONSULTING CIVIL ENGINEER
 LICENSE SURVEYOR CLASS I
 CORPORATION OF MADRAS
 LICENSED SURVEYOR
 3, HEERABHADRA STREET
 MINGAMBAKAM, (LAKSHI AREA)
 MADRAS-600 032

OWNER.