

**PLAN SHOWING PROPOSED CONSTRUCTION OF HOUSE IN S NO 114 PART IN SEMBAKKAM VILLAGE, SAIDAPET TALUK, CHENGAI-ANNA DIST.**

SCHEDULE OF JOINERY		
D	DOOR	33' x 70" 100' x 210"
D	DOOR	30' x 70" 91' x 210"
D	DOOR	26' x 66" 75' x 198"
W	WINDOW	40' x 46" 122' x 135"
V	VENTILATOR	26' x 20" 76' x 61"

REFERENCE		
PLOT AREA	: 1800	SFT SM 167.2
PLINTH AREA	: 452	42.0
F S I	: 0.25	
COVERAGE	: 25%	







COLOUR INDEX	
PROPOSED	
EXG ROAD'S	
SITE BOUNDARY	

OWNER  
*M. Palani*

M. PALANI, D.C.E  
LICENSED SURVEYOR  
TAMBARAM MUNICIPALITY  
26, Velachery Main Road  
MADRAS-600 073  
LICENSED SURVEYOR

OFFICE USE

SAMP'S - DESIGNS  
14/E Velachery Main Road.  
Mahalakshmi Nagar. M.S. 73

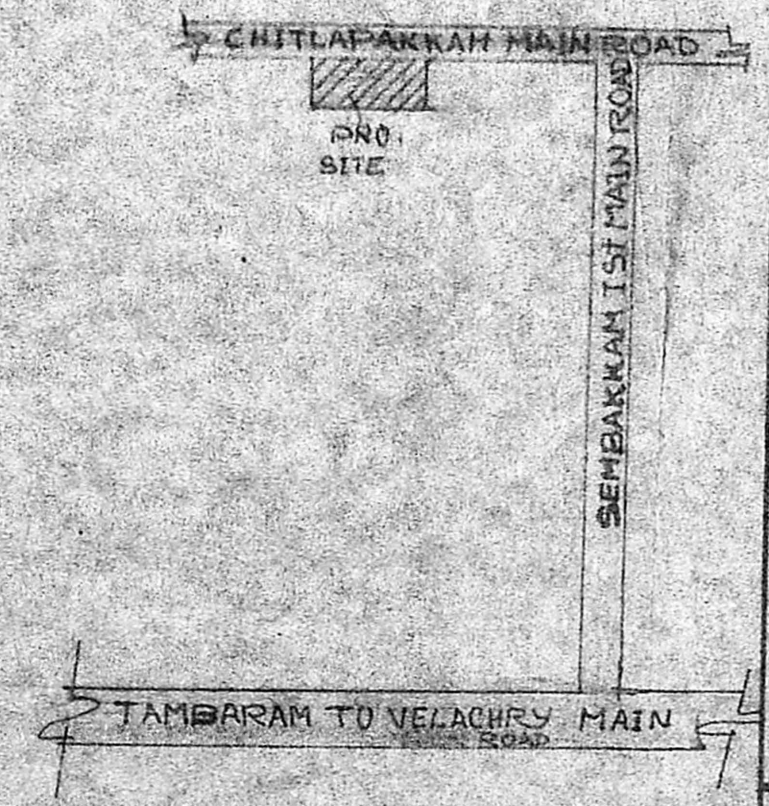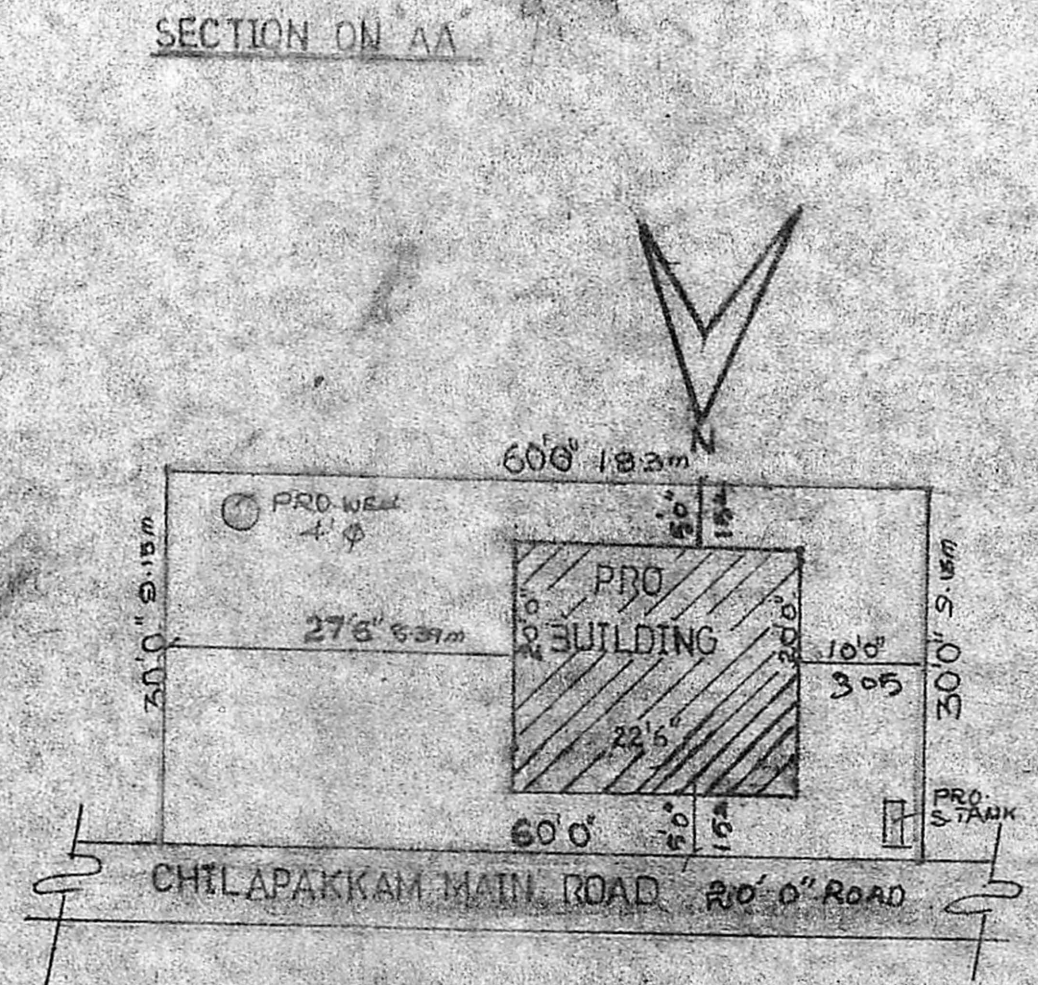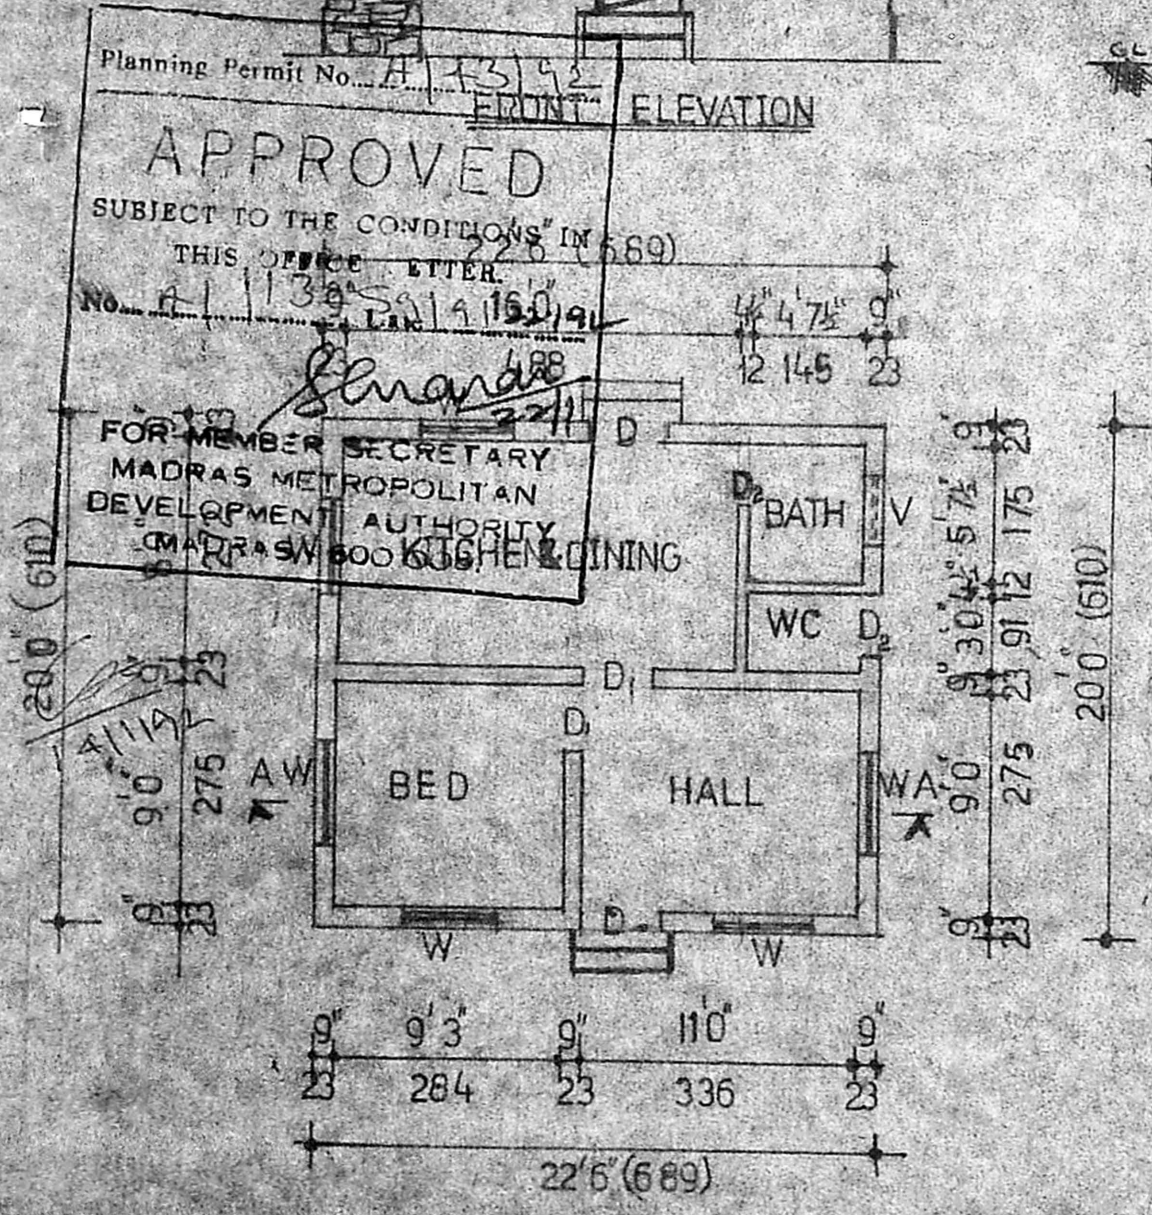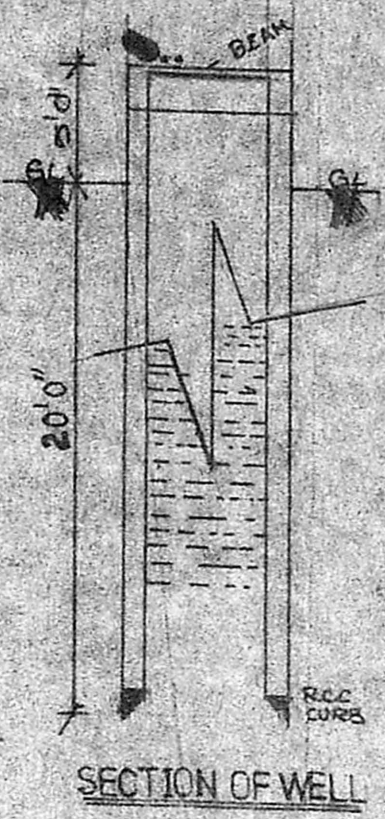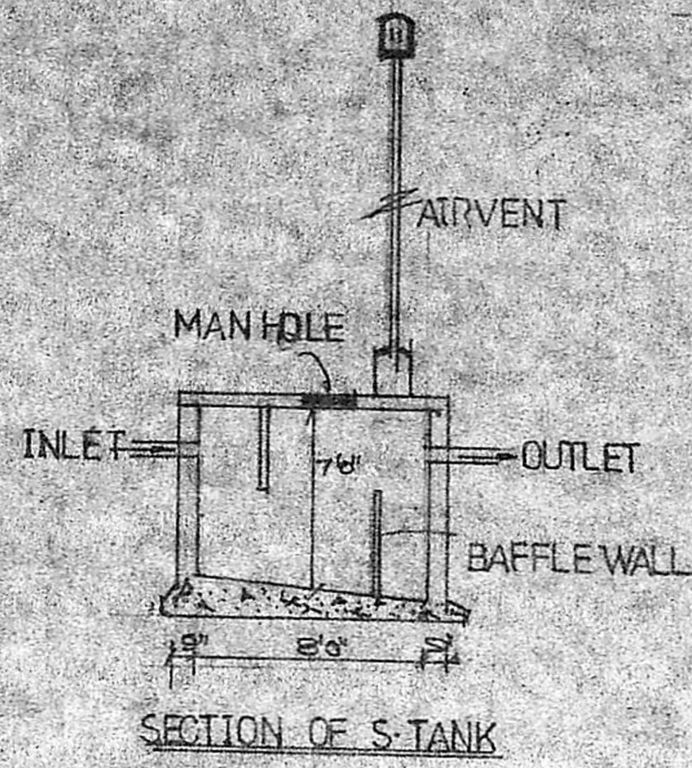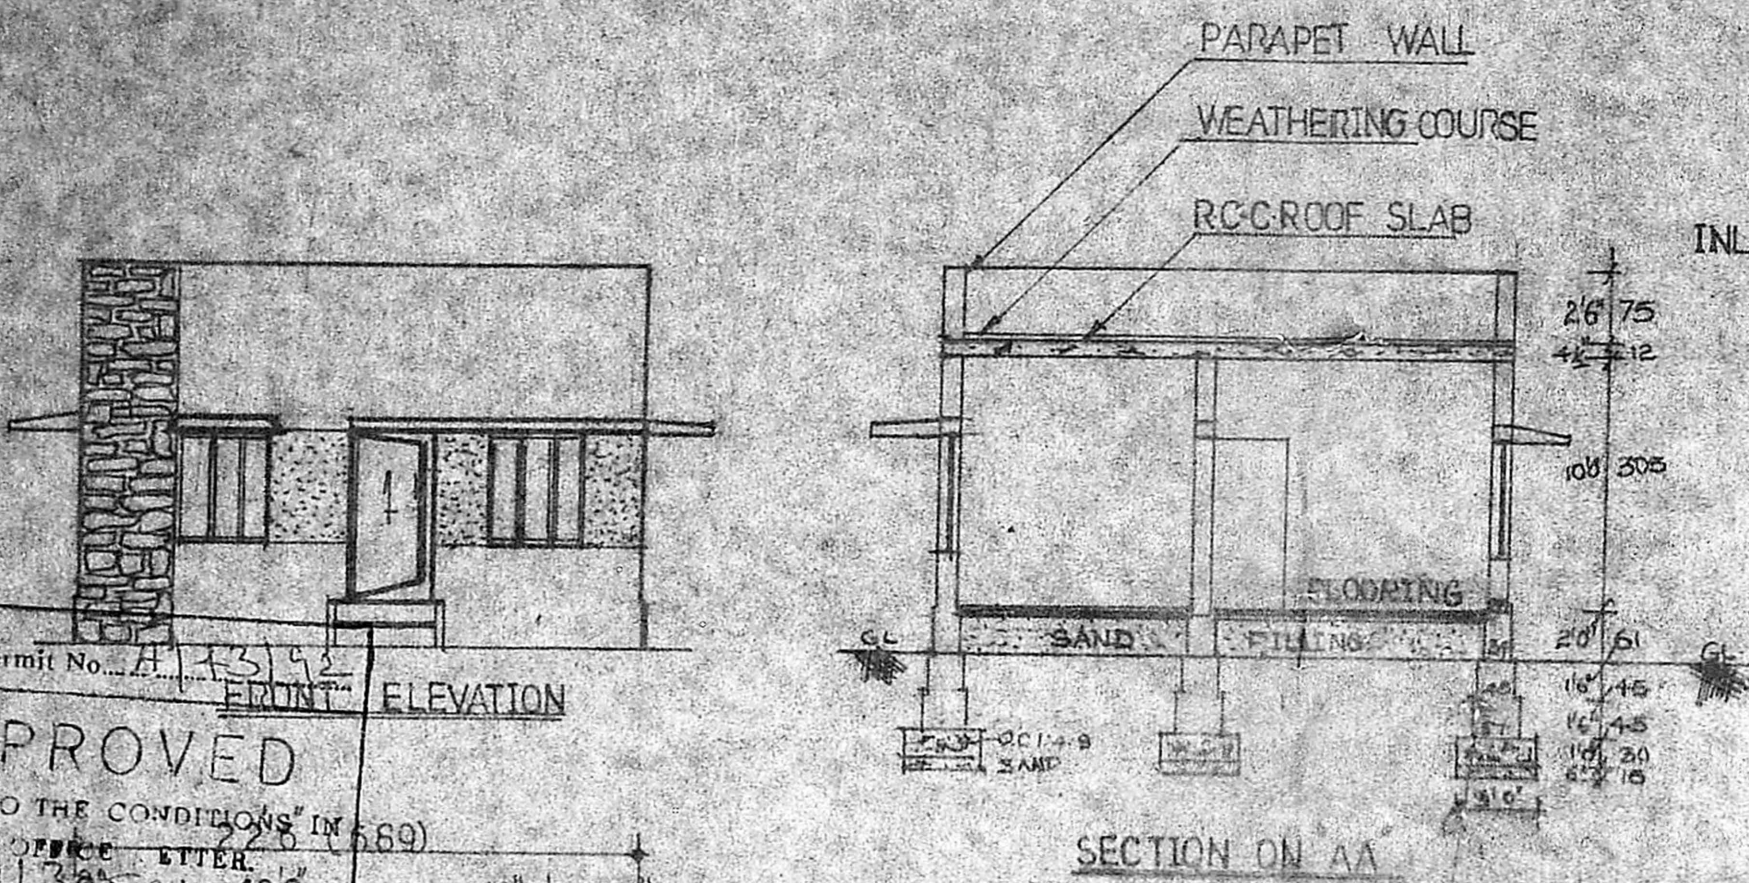

PLAN SCALE-1:100

SITE PLAN SCALE-1:200

KEY PLAN (NOT TO SCALE)

Planning Permit No. A.1.3192  
APPROVED  
SUBJECT TO THE CONDITIONS IN THIS OFFICE LETTER.  
No. A.1.1130 SA 19150/91  
FOR MEMBER SECRETARY  
MADRAS METROPOLITAN  
DEVELOPMENT AUTHORITY  
MADRAS 600 008