



**FRONT ELEVATION**

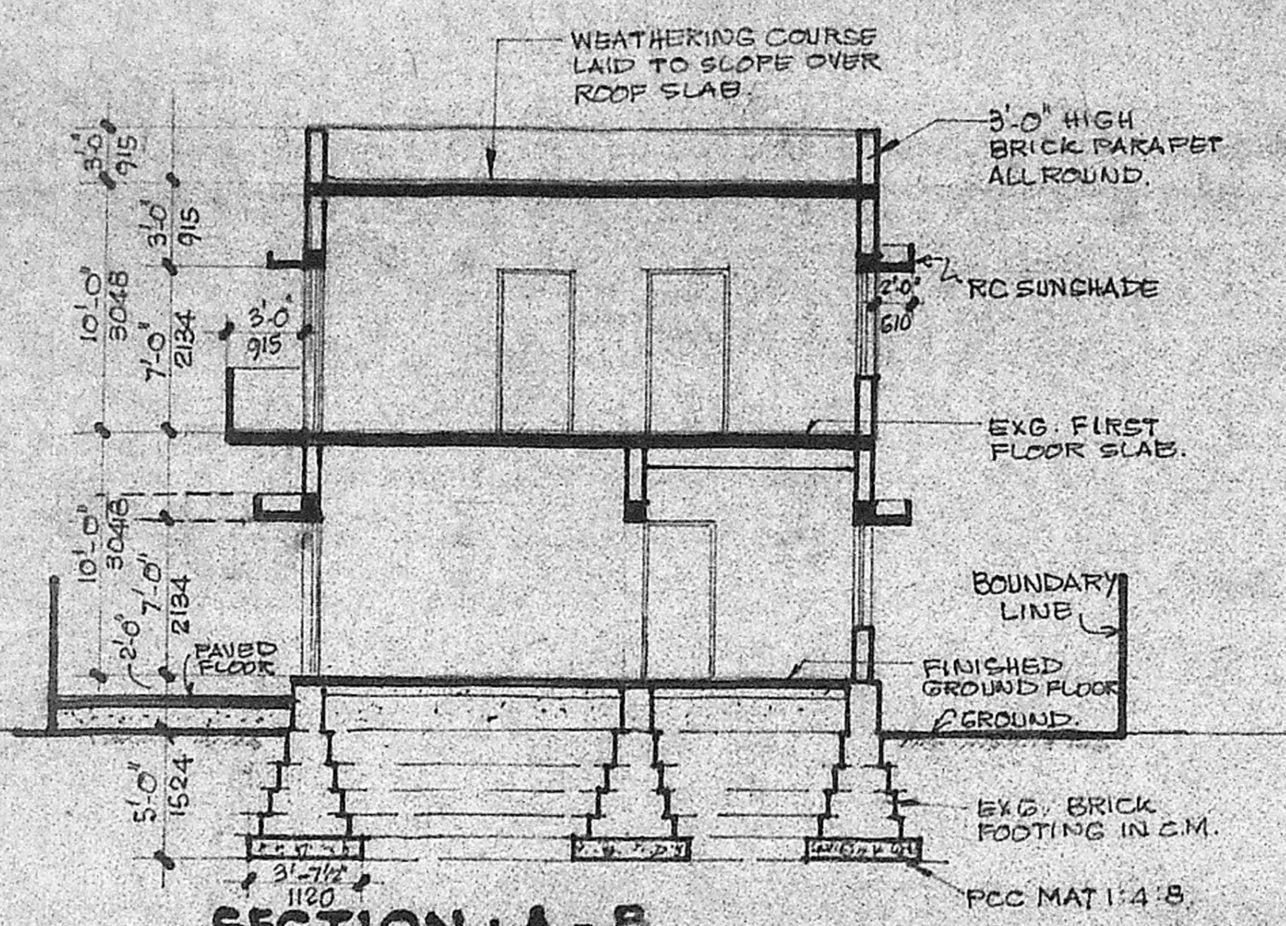

**SECTION: A-B**

REVERSE PLAN  
WITH DIFFERENT  
L.C. & L.M.T.C.

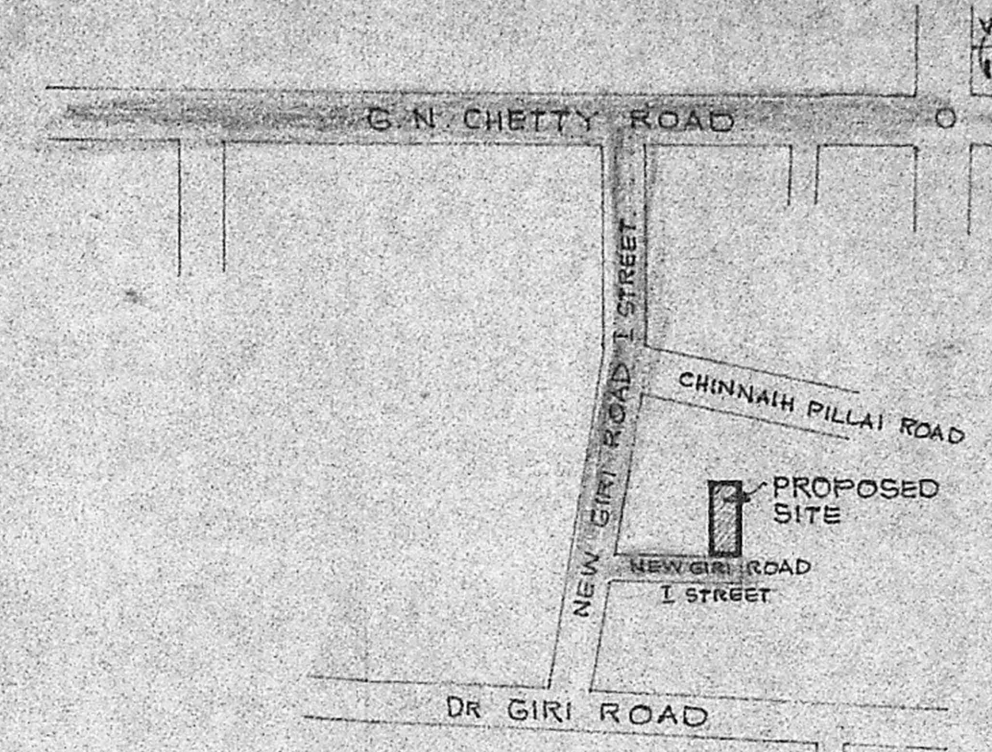


**KEY PLAN**  
NOT TO SCALE

**SCHEDULE OF JOINERY :-**

D1 : DOOR	: 3'-3" x 7'-0"	990 x 2100
D2 : DOOR	: 3'-0" x 7'-0"	900 x 2100
D3 : DOOR	: 2'-6" x 7'-0"	750 x 2100
W1 : WINDOW	: 5'-6" x 4'-0"	1675 x 1200
W2 : WINDOW	: 3'-0" x 4'-0"	900 x 1200
V1 : VENTILATOR	: 3'-0" x 2'-0"	900 x 600
V2 : VENTILATOR	: 1'-3" x 3'-6"	380 x 1050


**SPECIFICATIONS :-**  
SUPERSTRUCTURE :- EXISTING PARAPET WALL DEMOLISHED AND NEW BRICK WALL IN C.M. 1:3 TAKEN UP. RC LINTEL, SUN SHADES, ROOF BEAMS SLAB ETC. TO BE IN 1:2:4 MIX WITH SUITABLE REINFORCEMENTS AS PER DESIGN. ALL BRICK AND RC WORKS TO BE PLASTERED WITH C.M. 1:4 ON BOTH FACES.  
FINISHES :- EXG. WEATHERING COURSE TO BE REMOVED. NEW MOSAIC TILES OF APPROVED COLOUR LAID. ALL PLASTERED FACES ARE PAINTED WITH APPROVED QUALITY AND COLOUR CEMENT PAINTS. ALL WOODEN AND GRILLE WORKS ARE PAINTED WITH SYNTHETIC ENAMEL PAINTS OF APPROVED QUALITY AND COLOUR.  
WEATHERING COURSE LAID TO SLOPE OVER ROOF SLAB.

**REFERENCE :-**  
EXISTING WORK  
PROPOSED WORK  
EXG. TO BE DEMOLISHED  
BOUNDARY LINE  
ROAD  
EXG. SEWER LINE  
EXG. WATER LINE

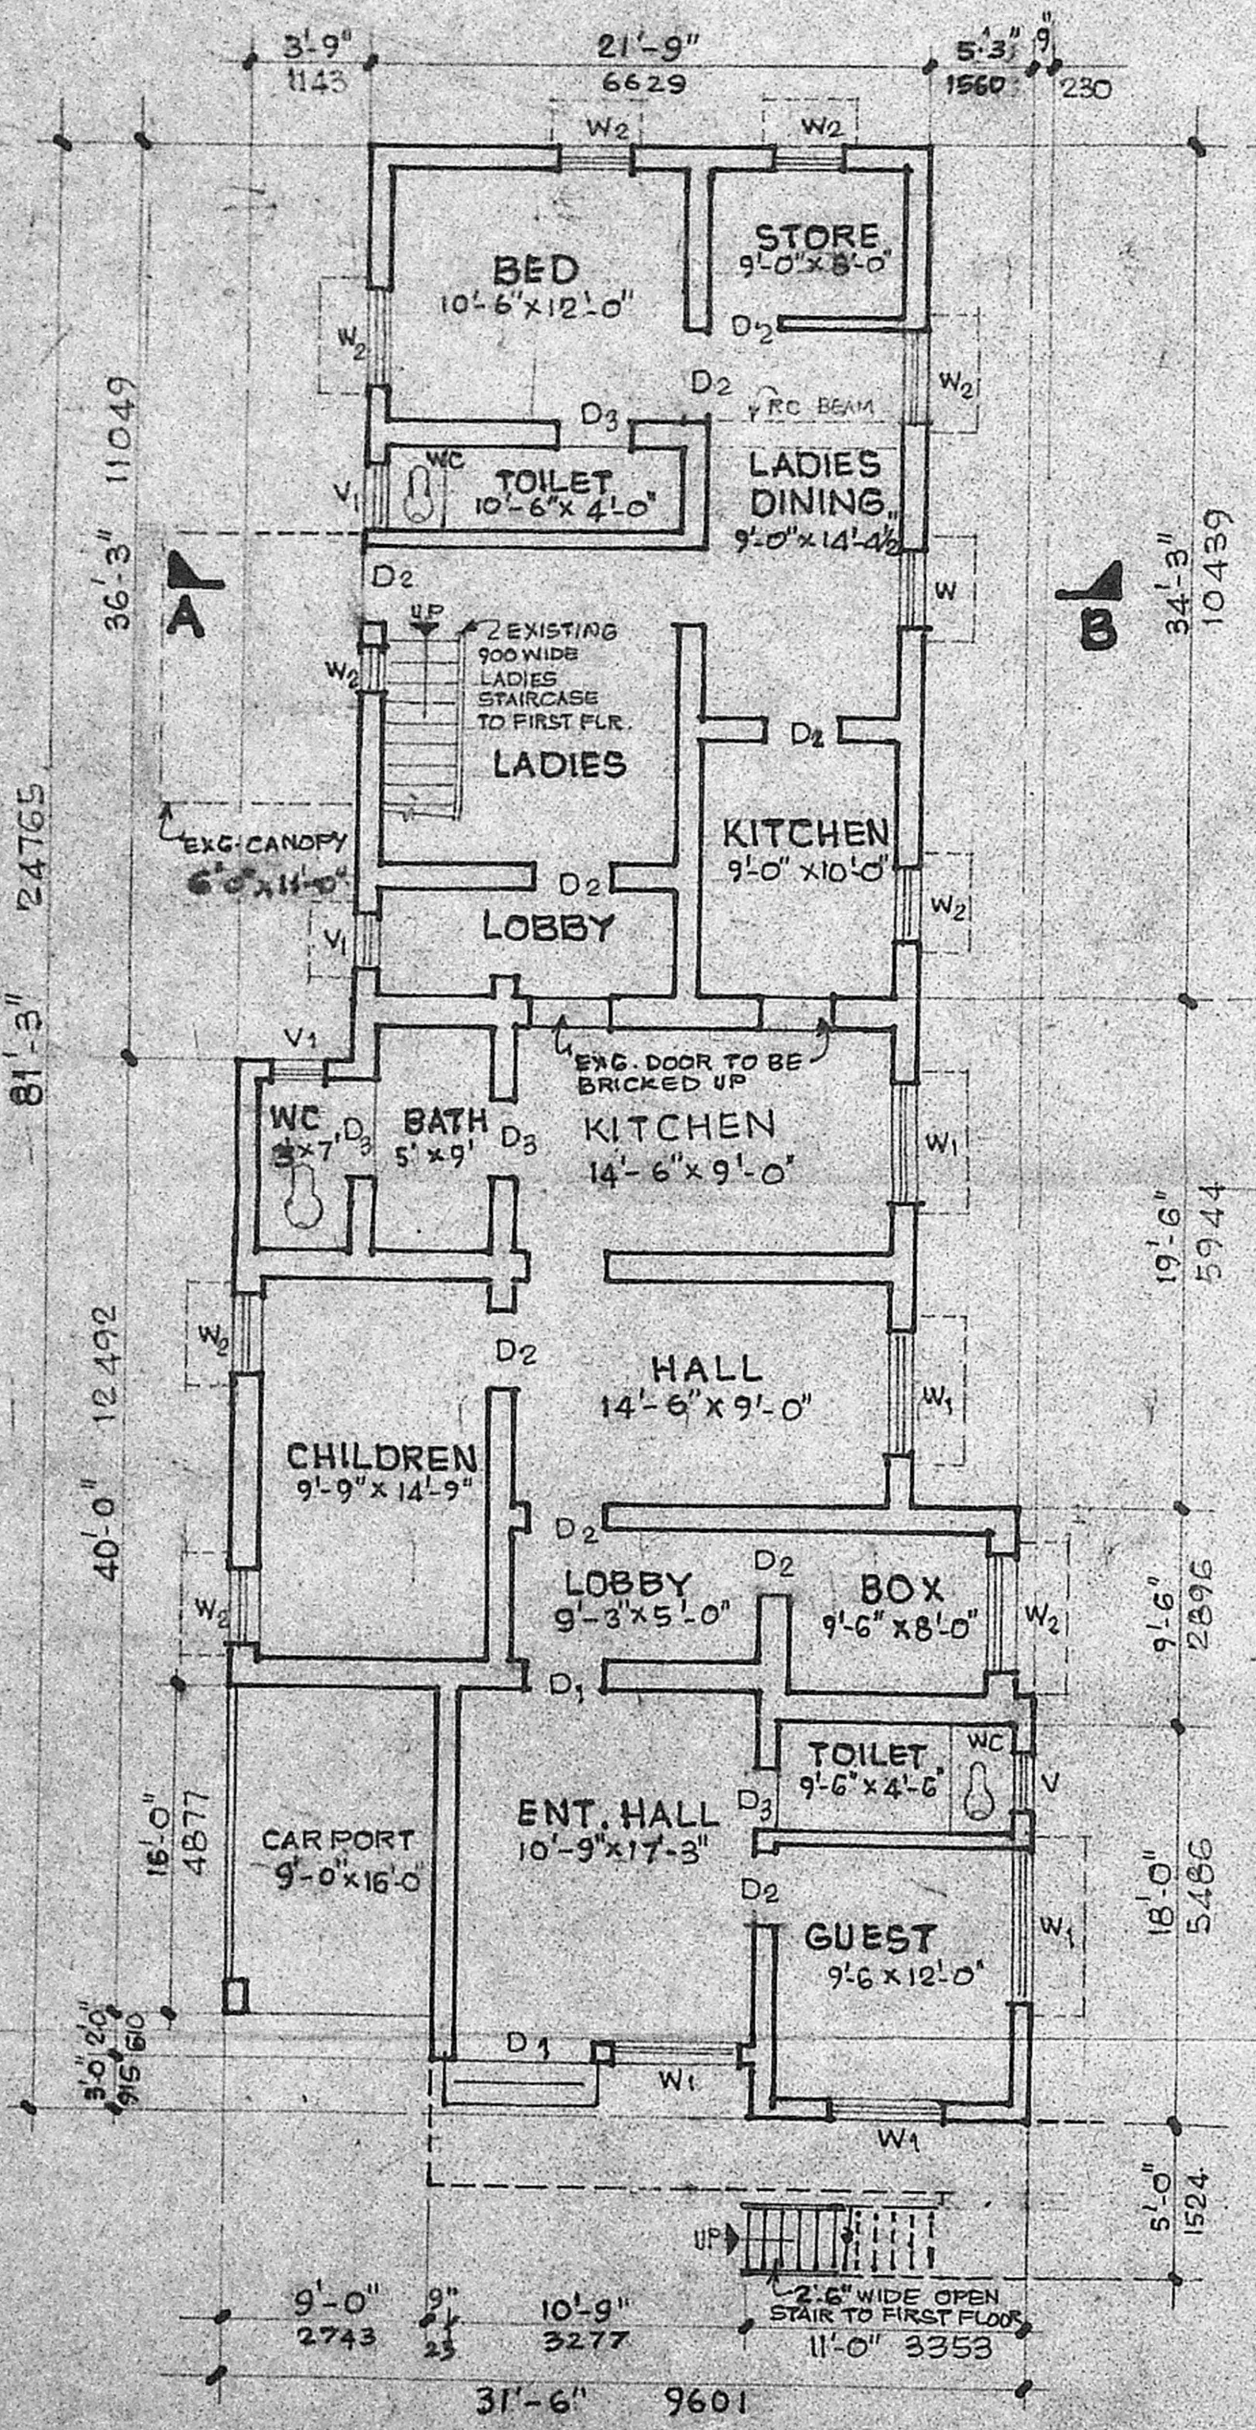


**GROUND FLOOR PLAN**

SCALE = 1/16 INCH TO A FOOT OR 1:100

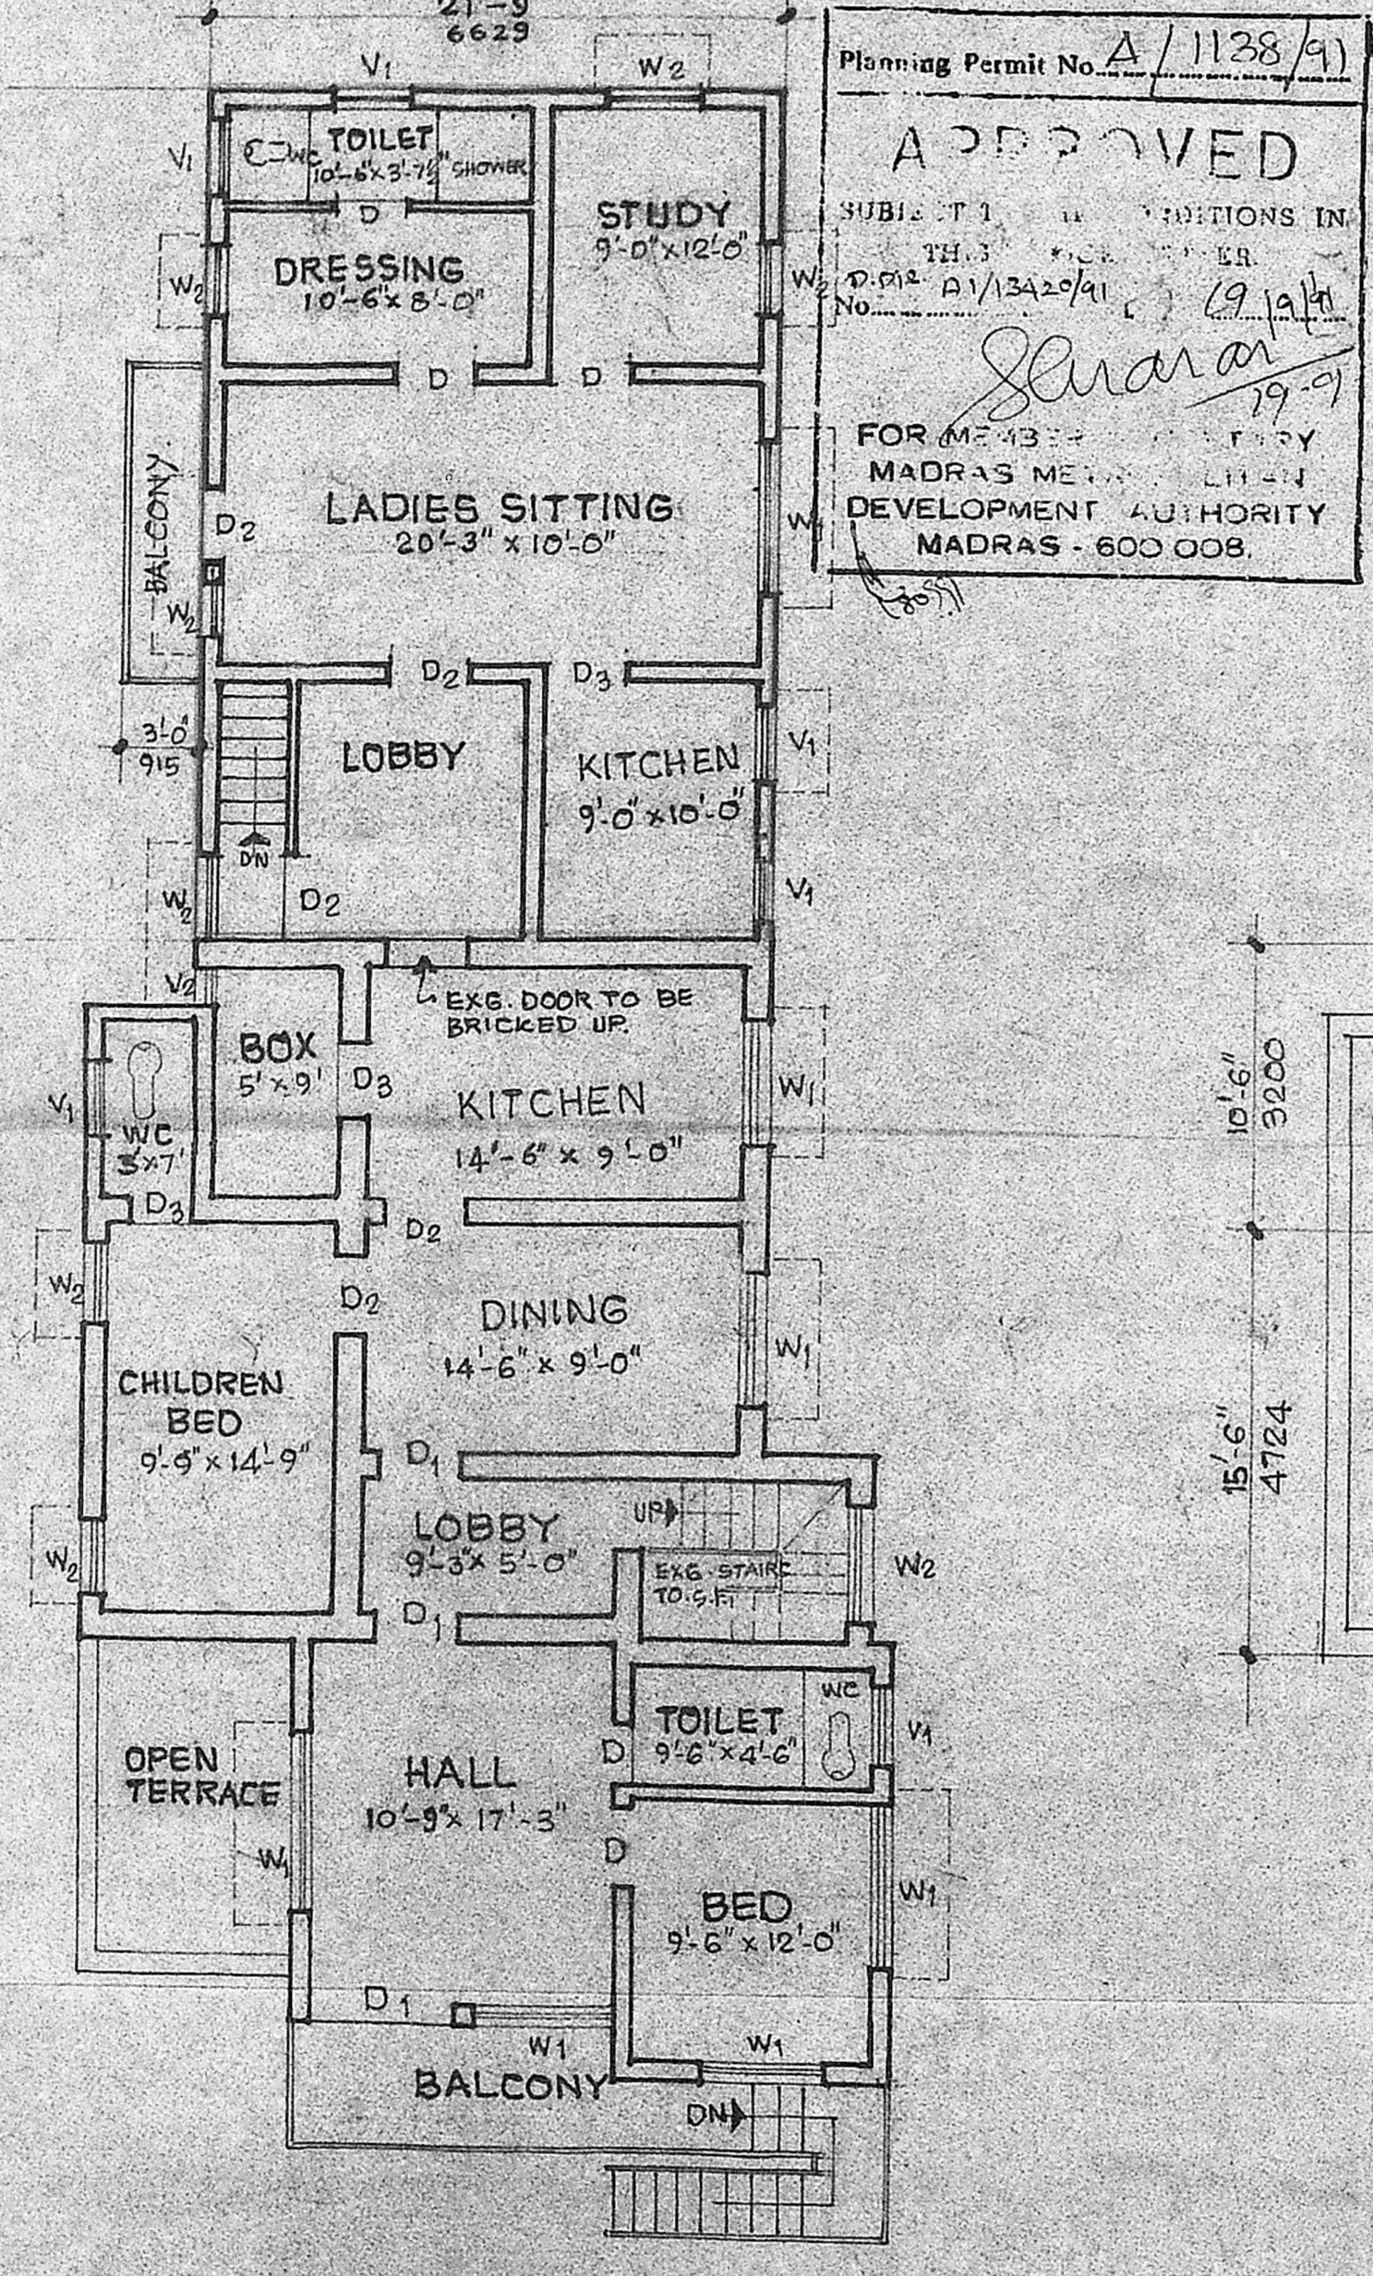


**FIRST FLOOR PLAN**

Planning Permit No. A/1128/91  
**APPROVED**  
SUBJECT TO THE CONDITIONS IN THE...  
FOR MEMBERS OF THE  
MADRAS MUNICIPAL CORPORATION  
DEVELOPMENT AUTHORITY  
MADRAS - 600 008.

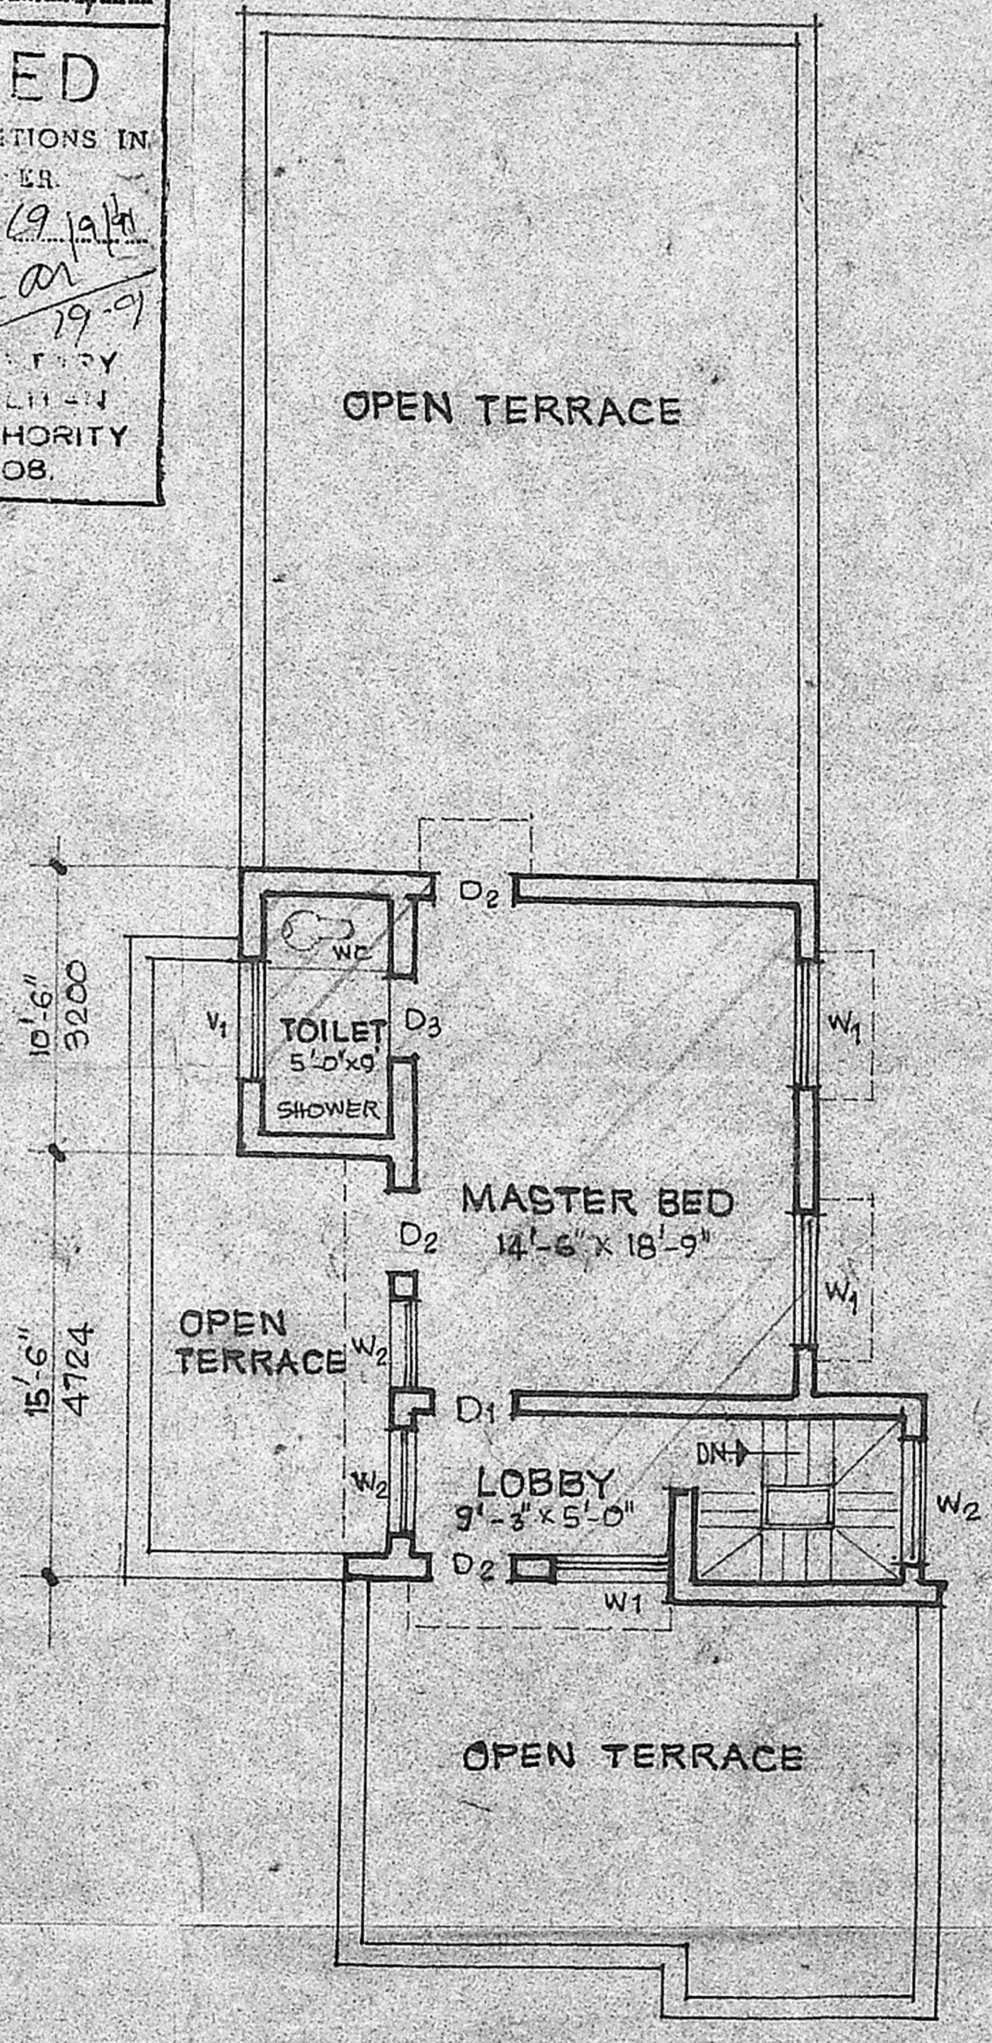

**SECOND FLOOR PLAN**

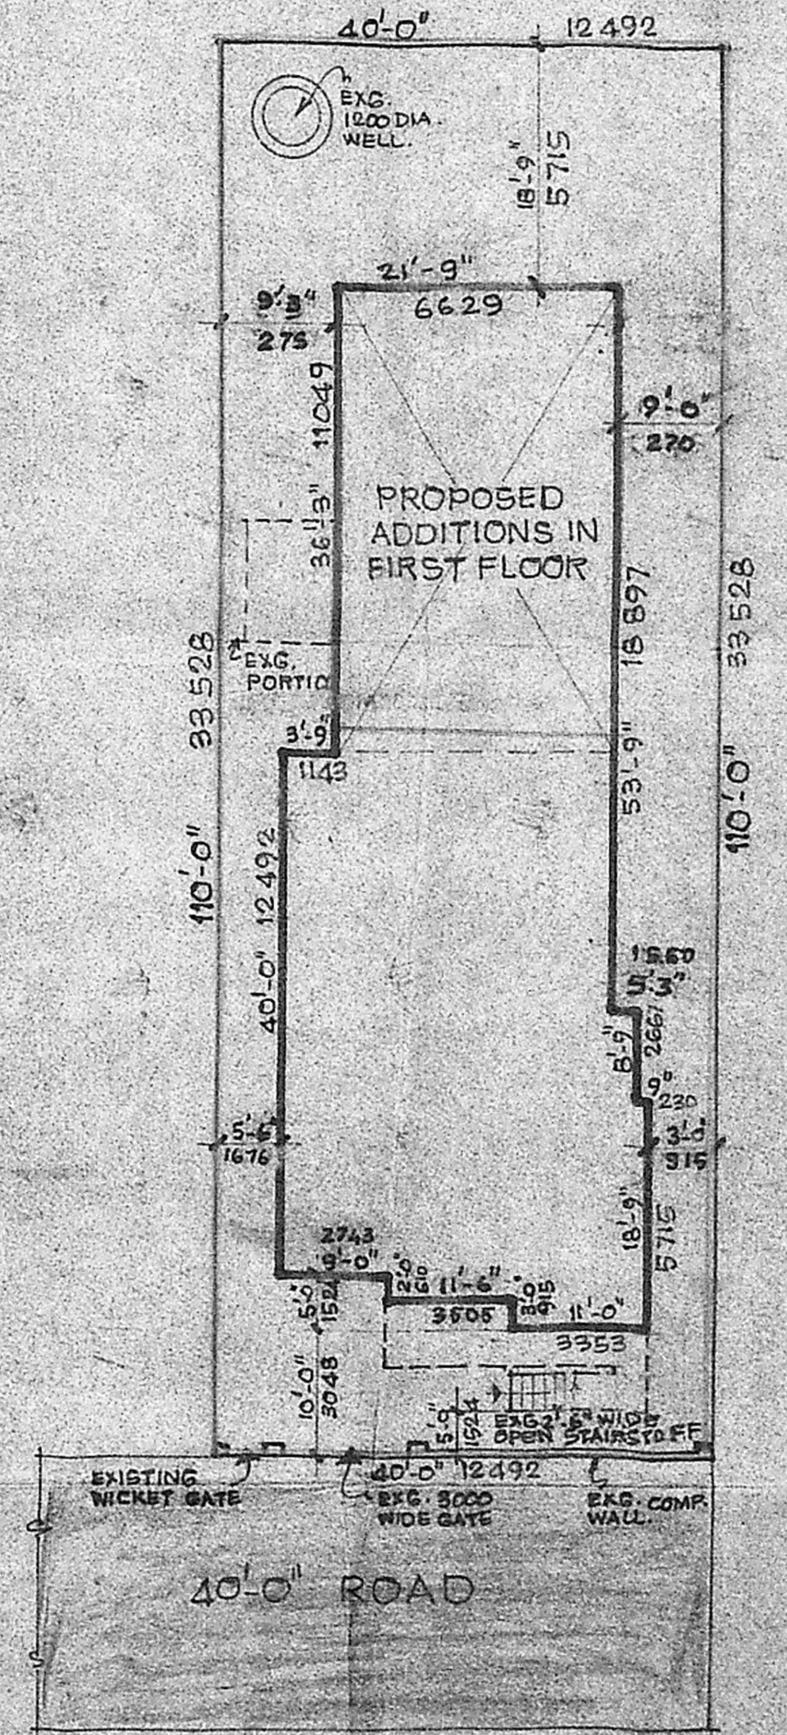

**SITE PLAN**

SCALE = 1/16 INCH TO A FOOT OR 1:100

**THE PROPOSED ADDITIONS AND ALTERATIONS TO THE EXISTING RESIDENCE AT NO: 11, NEW GIRI ROAD, R.S.No: 4804, UNIT No: 22, DIVISION NO: 107, T.NAGAR, MADRAS. 600 017.**

OWNER'S SIGNATURE

*Signature*  
A.M. ZOYAB, MADRAS.  
COUNCIL OF ARCHITECTURE,  
REG. No. CA/77/19919.

LICENSED SURVEYOR