



FRONT ELEVATION




SECTION ON "A"

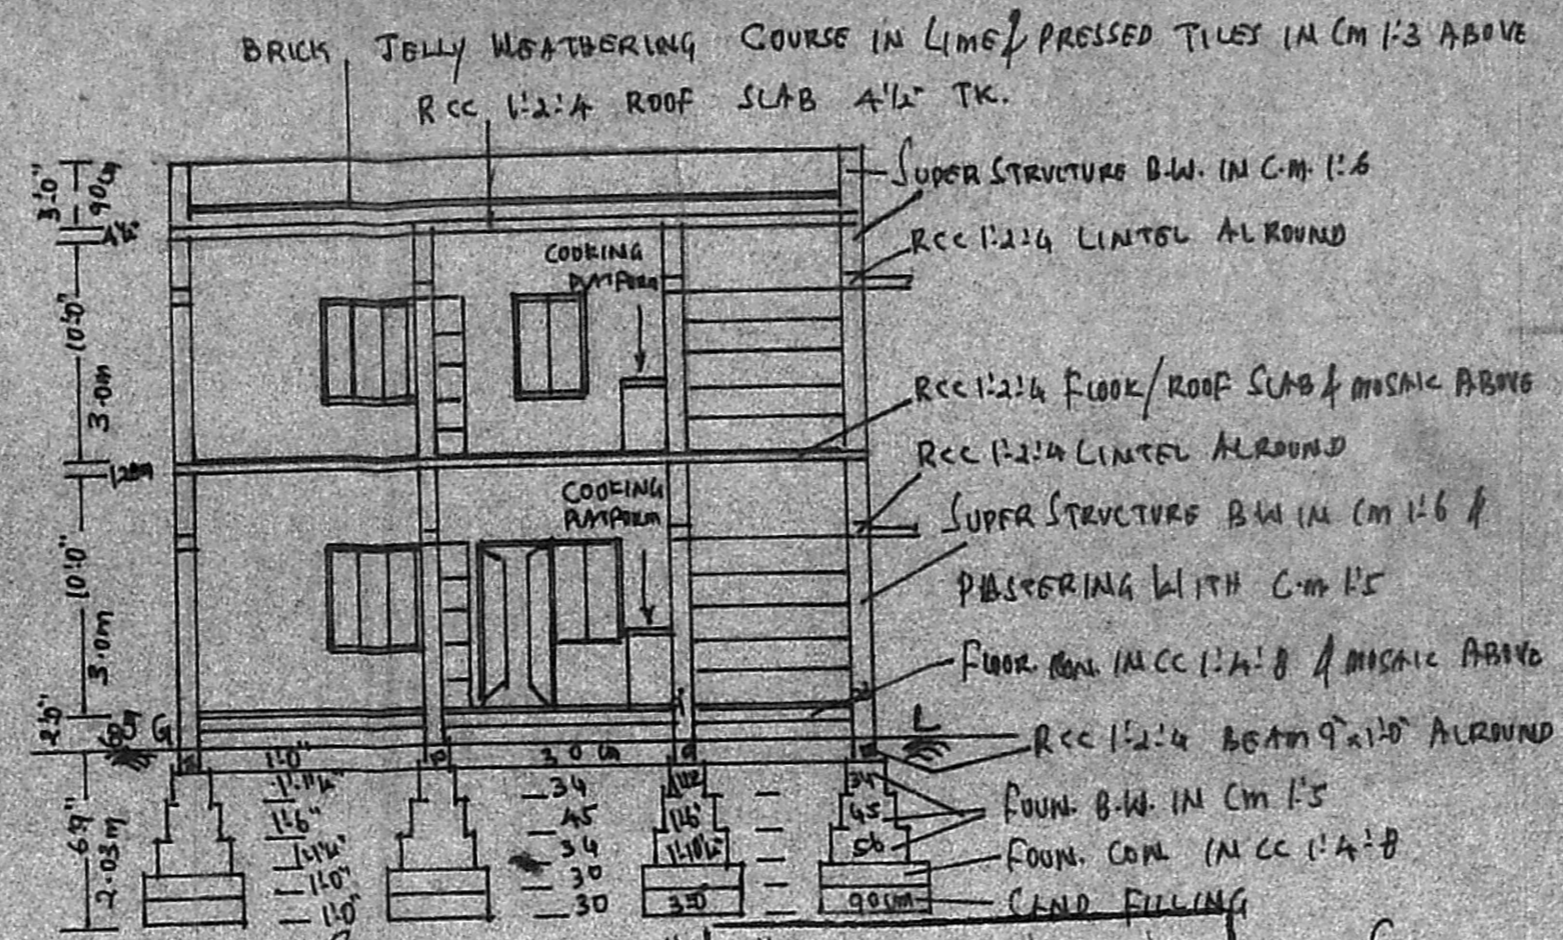


SITE PLAN
NOT TO SCALE

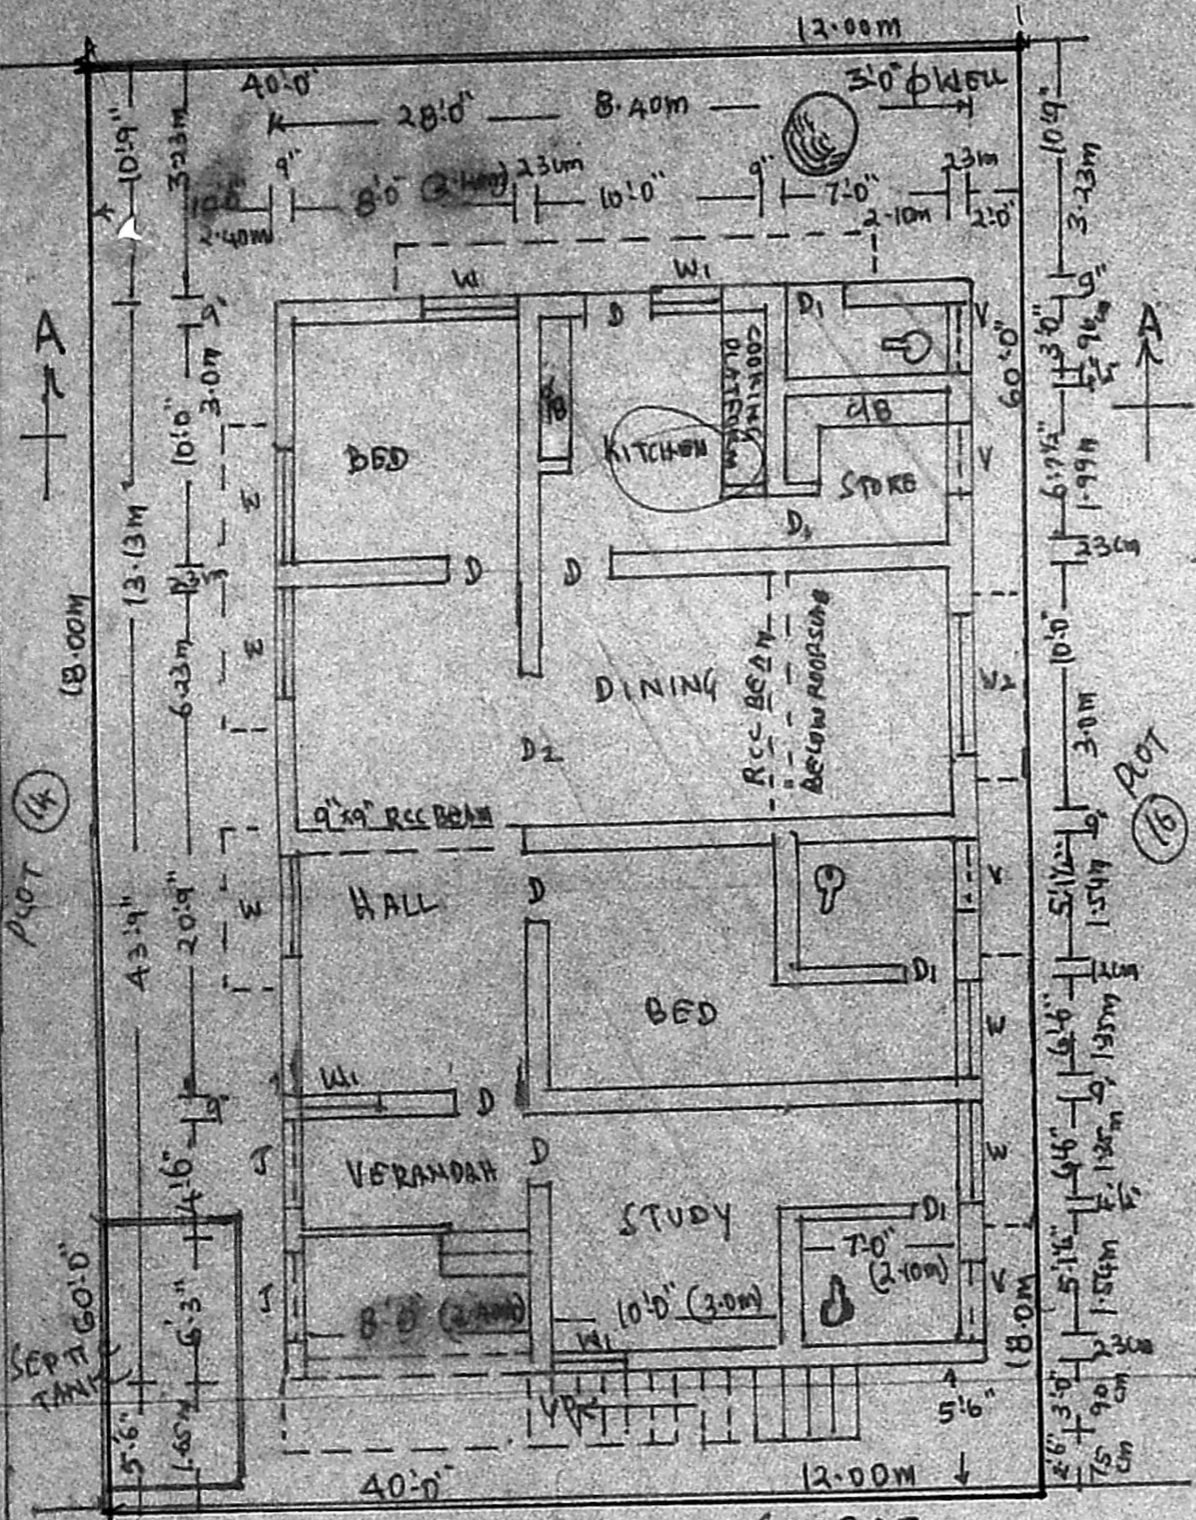


GROUND FLOOR PLAN & ORIENTATION PLAN

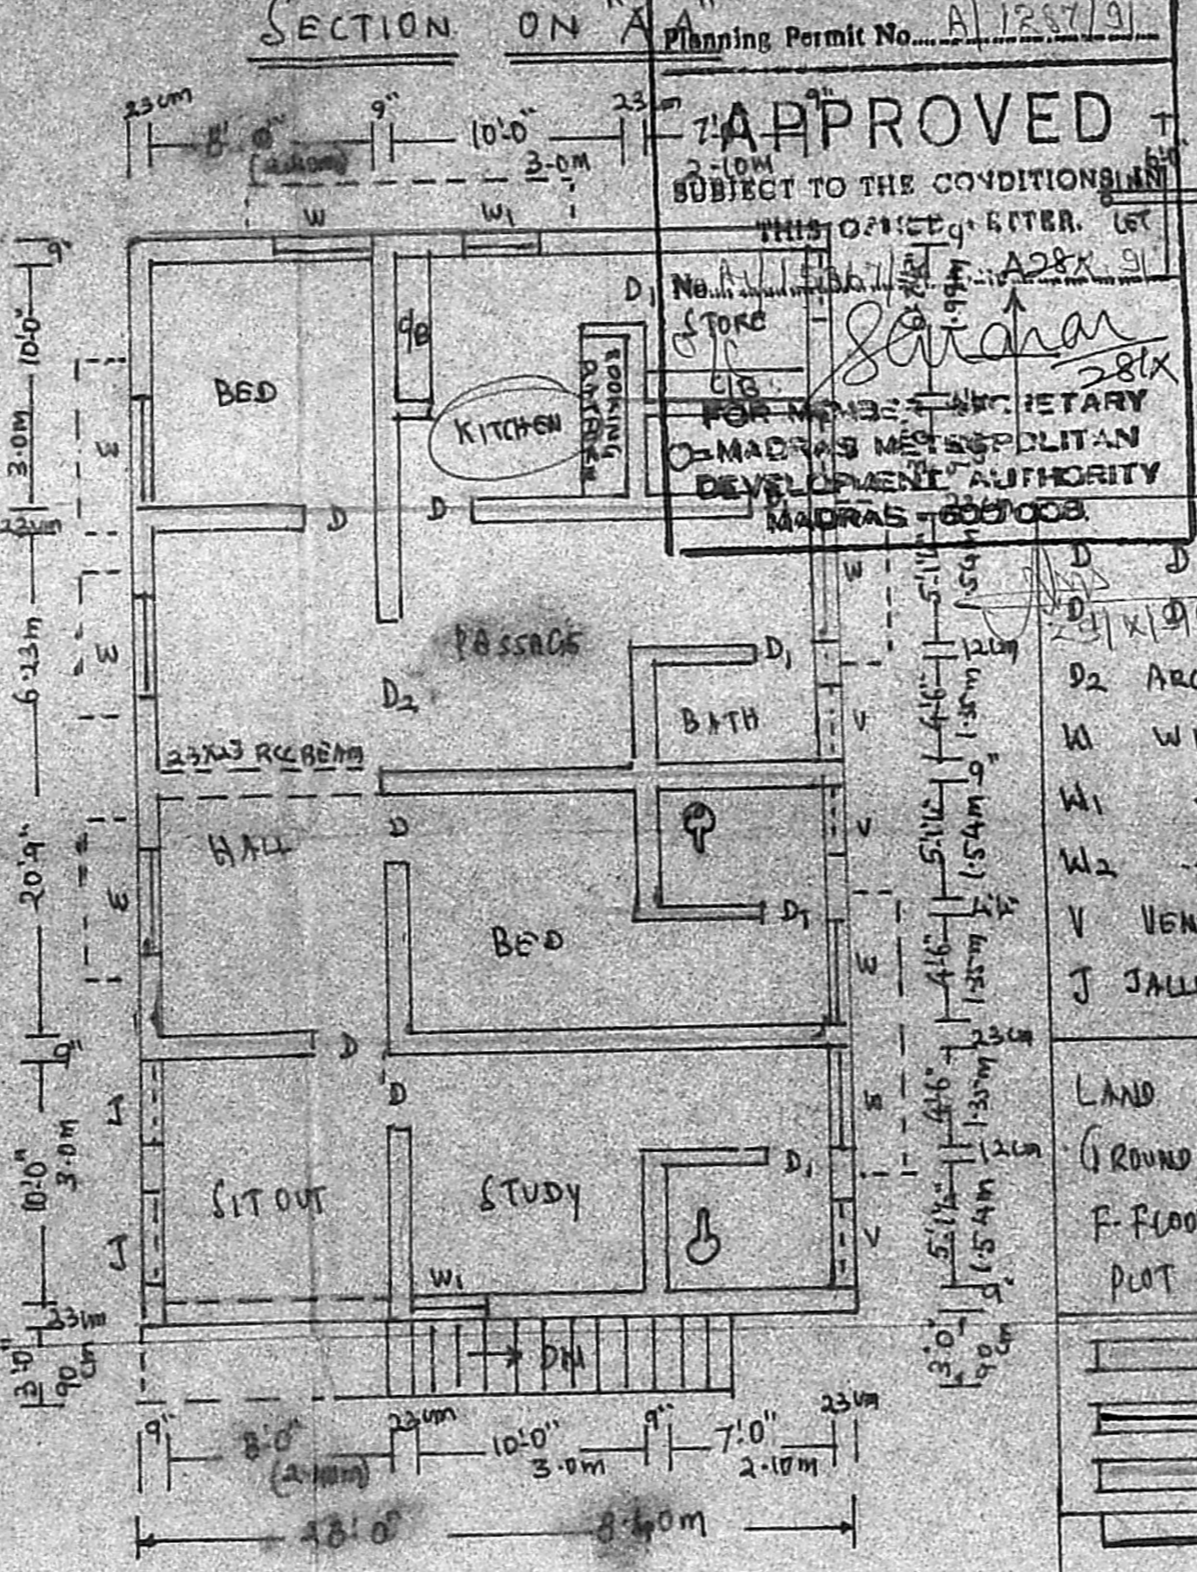

FIRST FLOOR PLAN

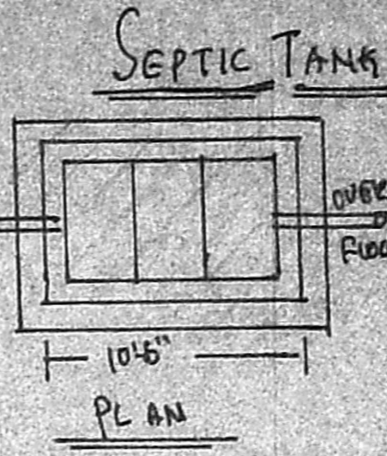


SEPTIC TANK PLAN

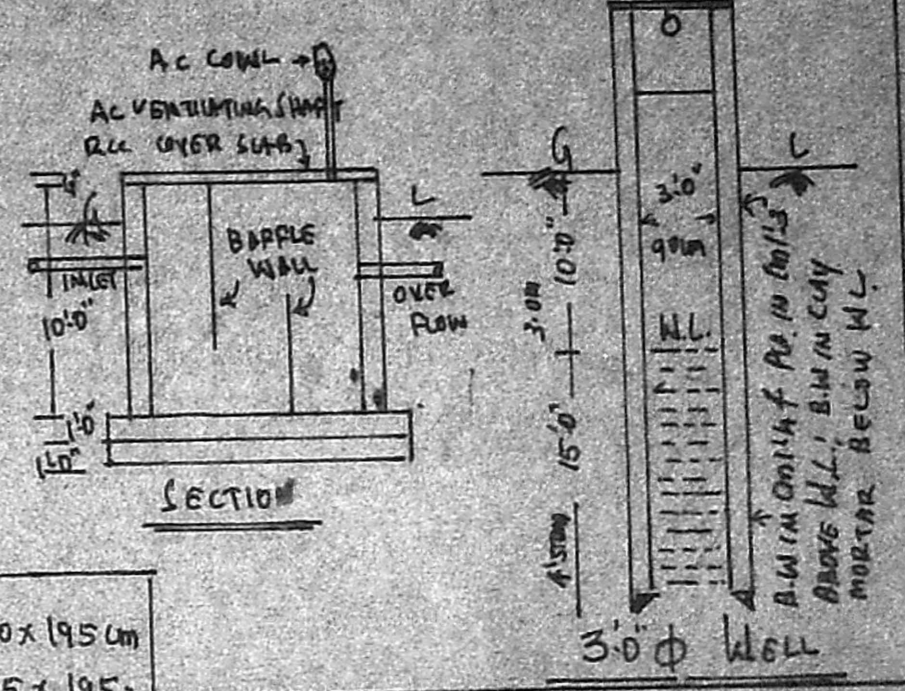

SECTION

APPROVED
SUBJECT TO THE CONDITIONS
THIS OFFER, ENTER, LET
FOR THE...
MADRAS METROPOLITAN
DEVELOPMENT AUTHORITY
MADRAS 600008

D DOOR	3'0" x 6'6"	90 x 195cm
D1 DOOR	2'6" x 6'6"	75 x 195
D2 ARCH DOOR OPEN	6'0" x 6'6"	180 x 195
W WINDOW	4'6" x 4'6"	135 x 135
W1 DOOR	3'0" x 4'6"	90 x 135
W2 DOOR	6'0" x 4'6"	180 x 135
V VENTILATOR	2'0" x 2'0"	90 x 60
J JALLI	4'0" x 6'0"	120 x 180
LAND EXTENT	2400 SFT	222.96m ²
GROUND FLOOR PLAN	1225	113.80
F-FLOOR PLAN	1225	113.80
PLOT COVERAGE : 51.04%		

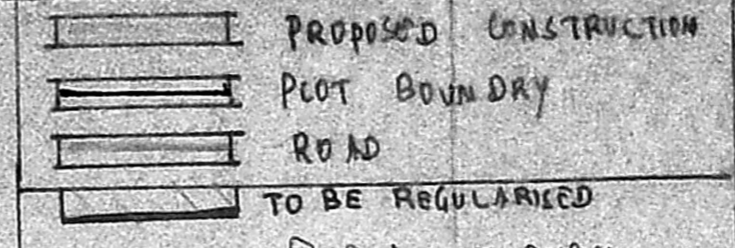

OWNER
P. Sivanayayan

PLAN SHOWING THE PROPOSED CONSTRUCTION OF A RESIDENTIAL BUILDING IN DOOR NO. 15, BHARATHI STREET, DHANDEESWARAR NAGAR, VELACHERY, MADRAS 600042

D. RAJAMANI, L.C.E.
Consulting Engineer & Contractor (Civil)
LICENSED SURVEYOR NO: 48
LICENSED SURVEYOR