



PLAN SHOWING THE PROPOSED CONSTRUCTION OF A DWELLING HOUSE AT PLOT NO 11, M.G.R. STREET BUVANESVARI NAGAR VILLIVAKKAM MADRAS. DN.NO: 33.


R.SNO: 13/2, 22/4.

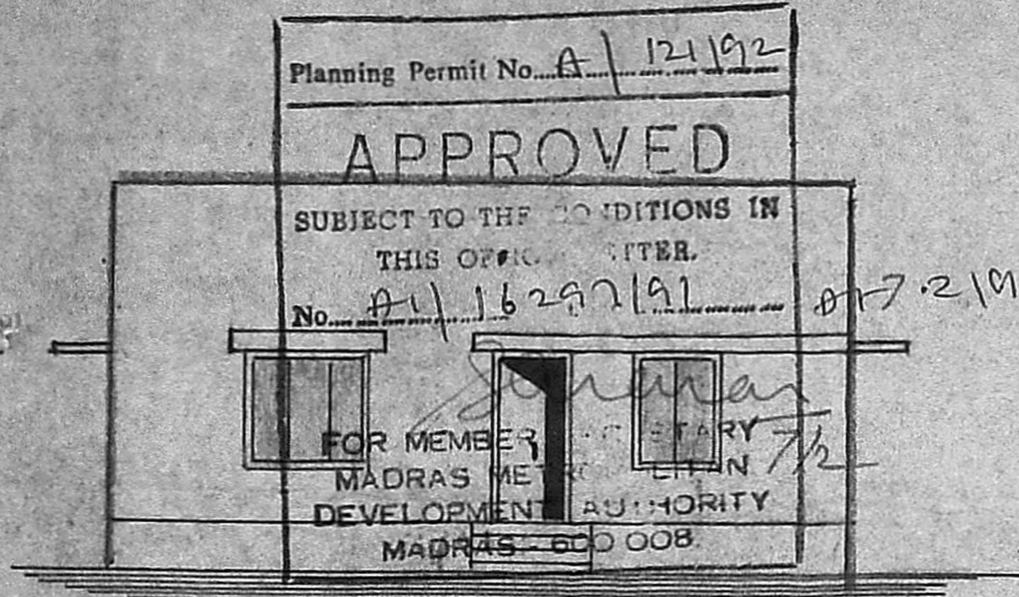


FRONT ELEVATION

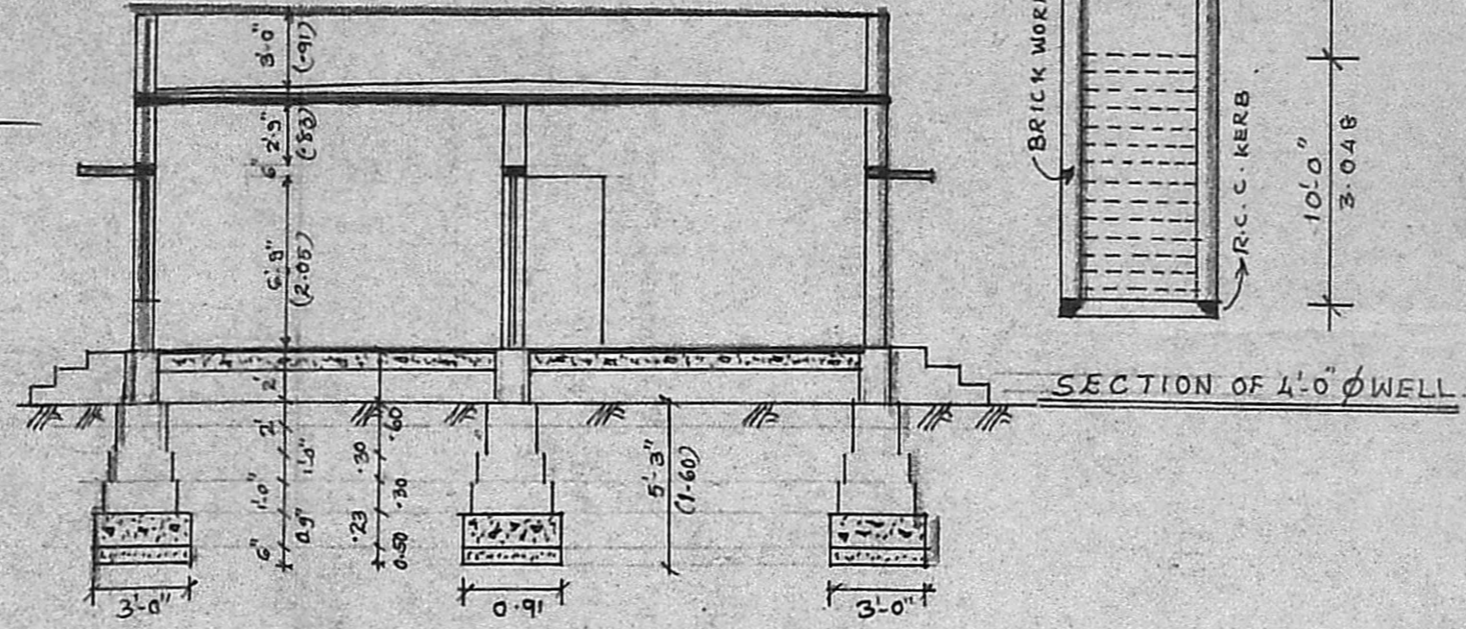

SECTION ON 'AB'

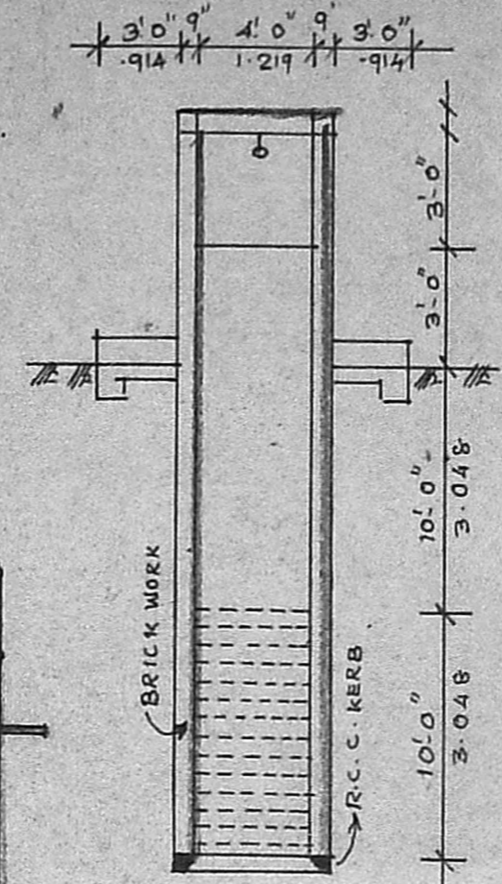

SECTION OF 4.0' Ø WELL

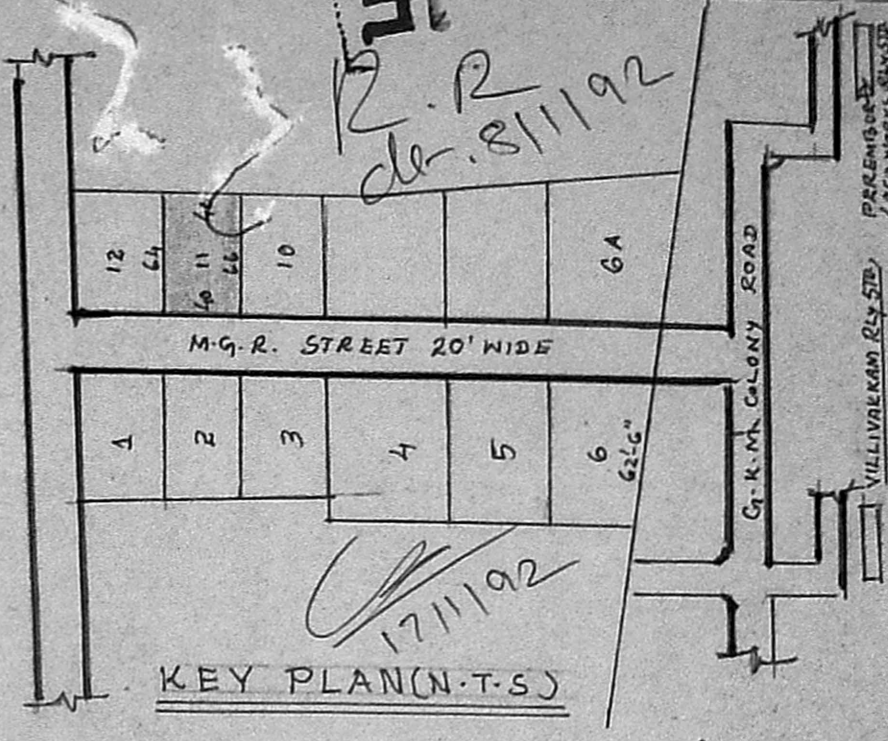

SPECIFICATIONS:

- 1) FOUNDATION IN P.C.C. 1:4:8 MIX CONCRETE.
- 2) B.W. ARE IN C.M. 1:5.
- 3) R.C.C. ARE IN C.C. 1:2:4 MIX.
- 4) PLASTERING WITH C.M. 1:4.
- 5) FLOOR FINISHING WITH MOSAIC TILES.
- 6) WEATHERING COURSE WITH TWO LAYERS OF TILES.
- 7) DOORS & WINDOWS IN COUNTRY WOOD.
- 8) PAINTING WITH 2 COATS OF ENAMEL PAINT
- 9) WALL FINISHING WITH CEMENT PAINT
- 10) ALL DIMENSIONS ARE IN M, INCHES, & FEET.


JOINERY DETAILS:

- D - DOOR 3'-0" x 6'-9" (0.91 x 2.05)
- D₁ - DOOR 2'-6" x 6'-9" (0.76 x 2.05)
- W - WINDOW 5'-0" x 4'-6" (1.52 x 1.37)
- W₁ - WINDOW 4'-0" x 4'-6" (1.21 x 1.37)
- W - WINDOW 3'-0" x 4'-6" (0.91 x 1.37)


LEGEND:- PLOT EXTENT : : 2600sq ft 241.63 m²

- AREA OF PROP IN G.F : 1072.50sq ft 99.67 m²
- PROP. SHOWN : [Symbol]
- ROAD SHOWN : [Symbol]
- PLOT BOUNDARY SHOWN : [Symbol]


OWNER: D Raja
D. RAJA

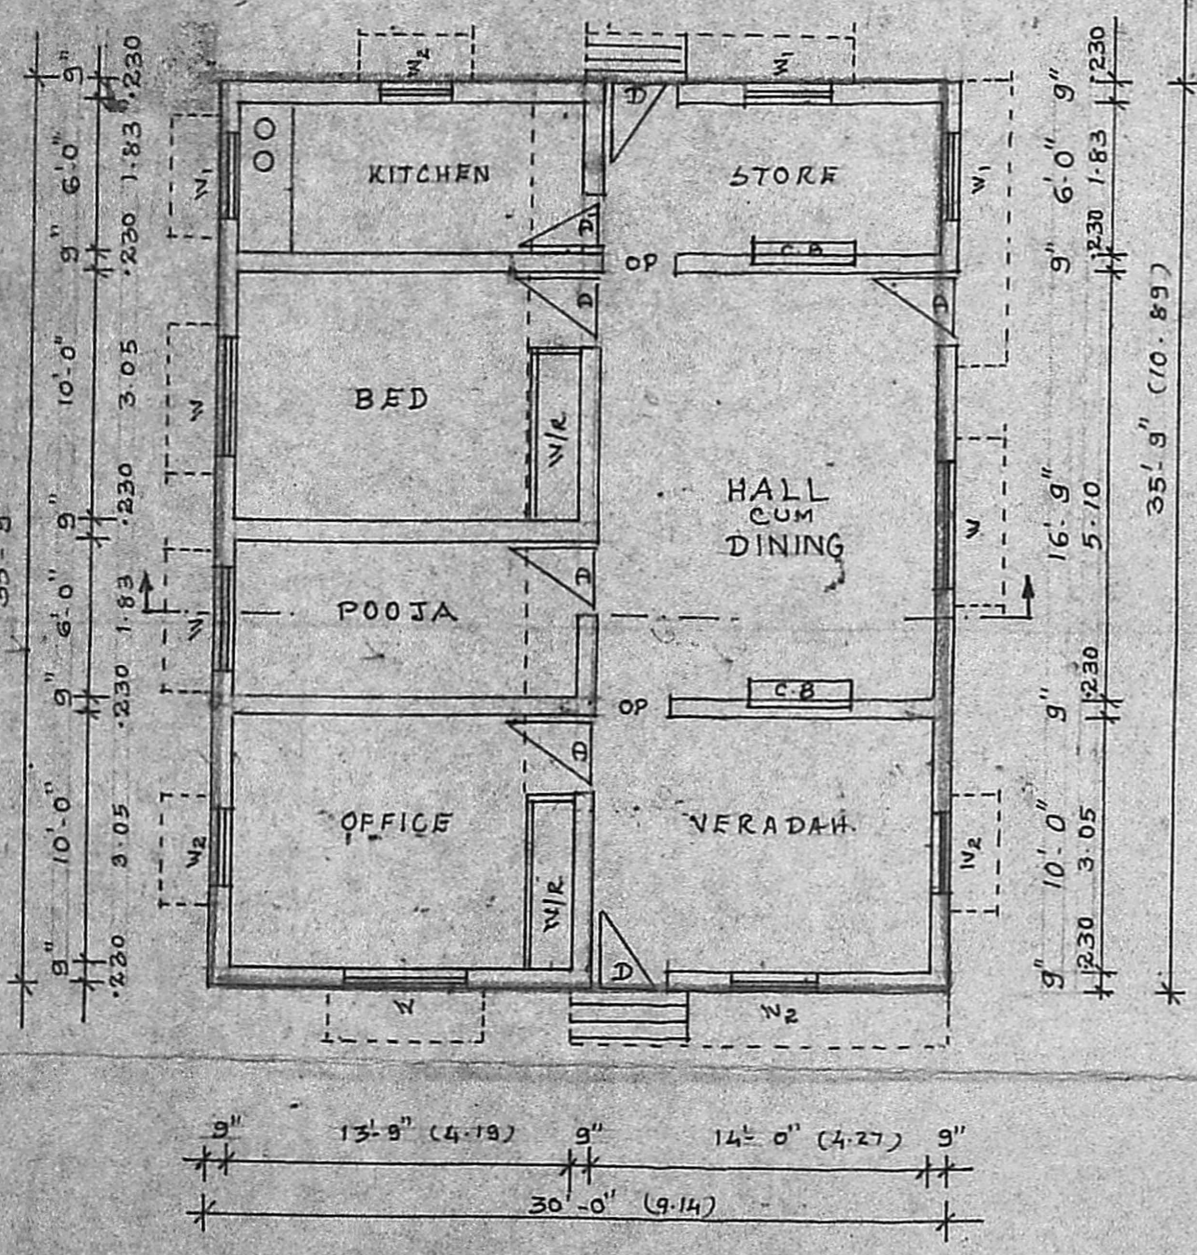


PLAN

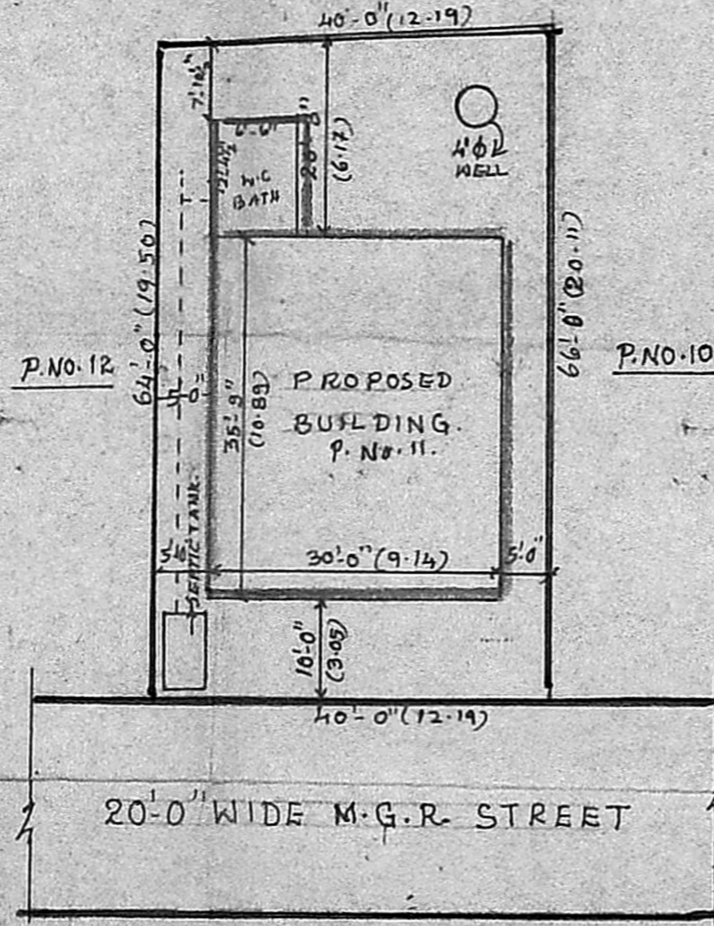

SITE PLAN SCALE 1"=20

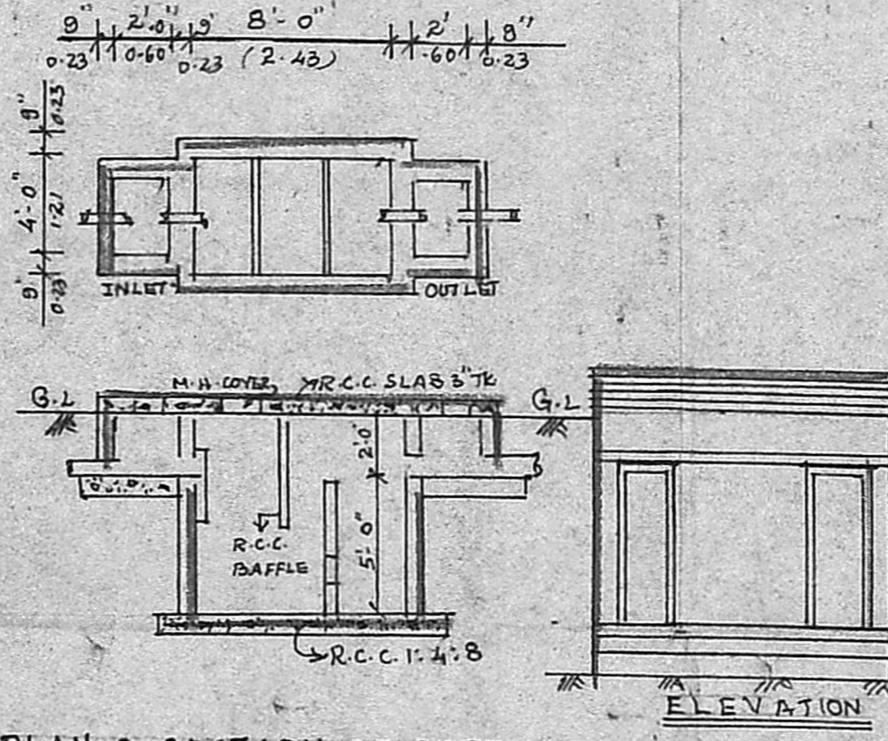

PLAN & SECTION OF SEPTIC TANK

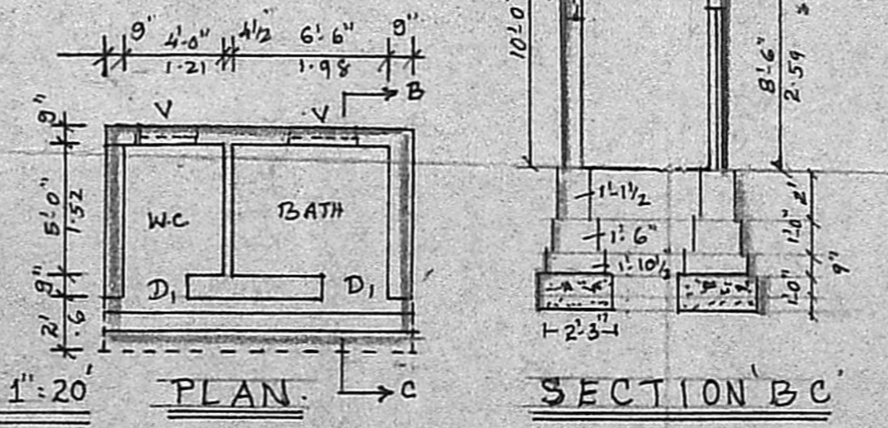

PLAN

SECTION 'BC'



S. Kumaravel, D.C.E.
Consulting Civil Engineer & Contractor
Class-II Licensed Surveyor, 151
CORPORATION OF MADRAS
NO. 4/60, KANNADASURVENAR
MADRAS-600 051.