



ELEVATION

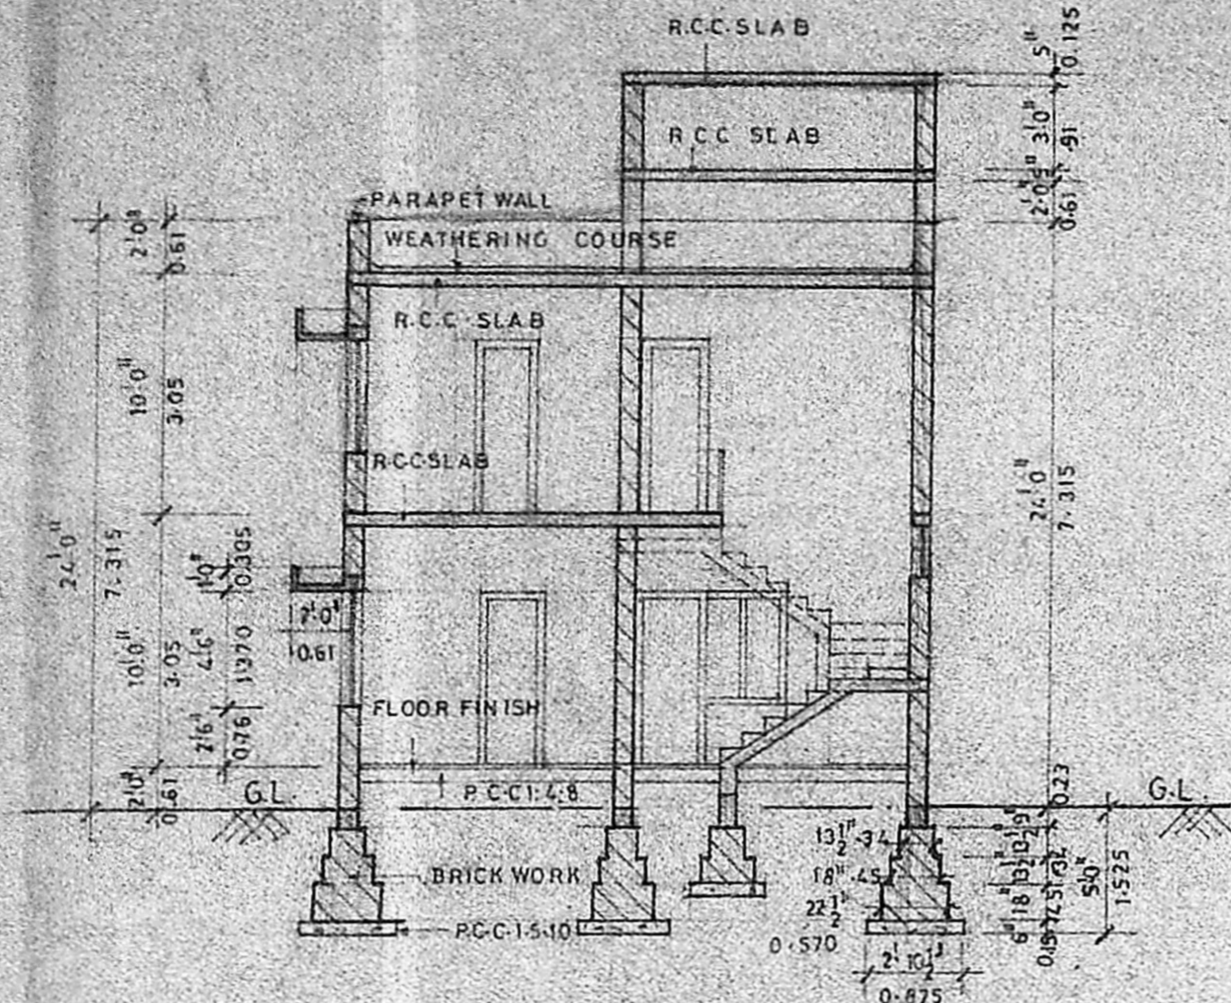

SECTION X-X

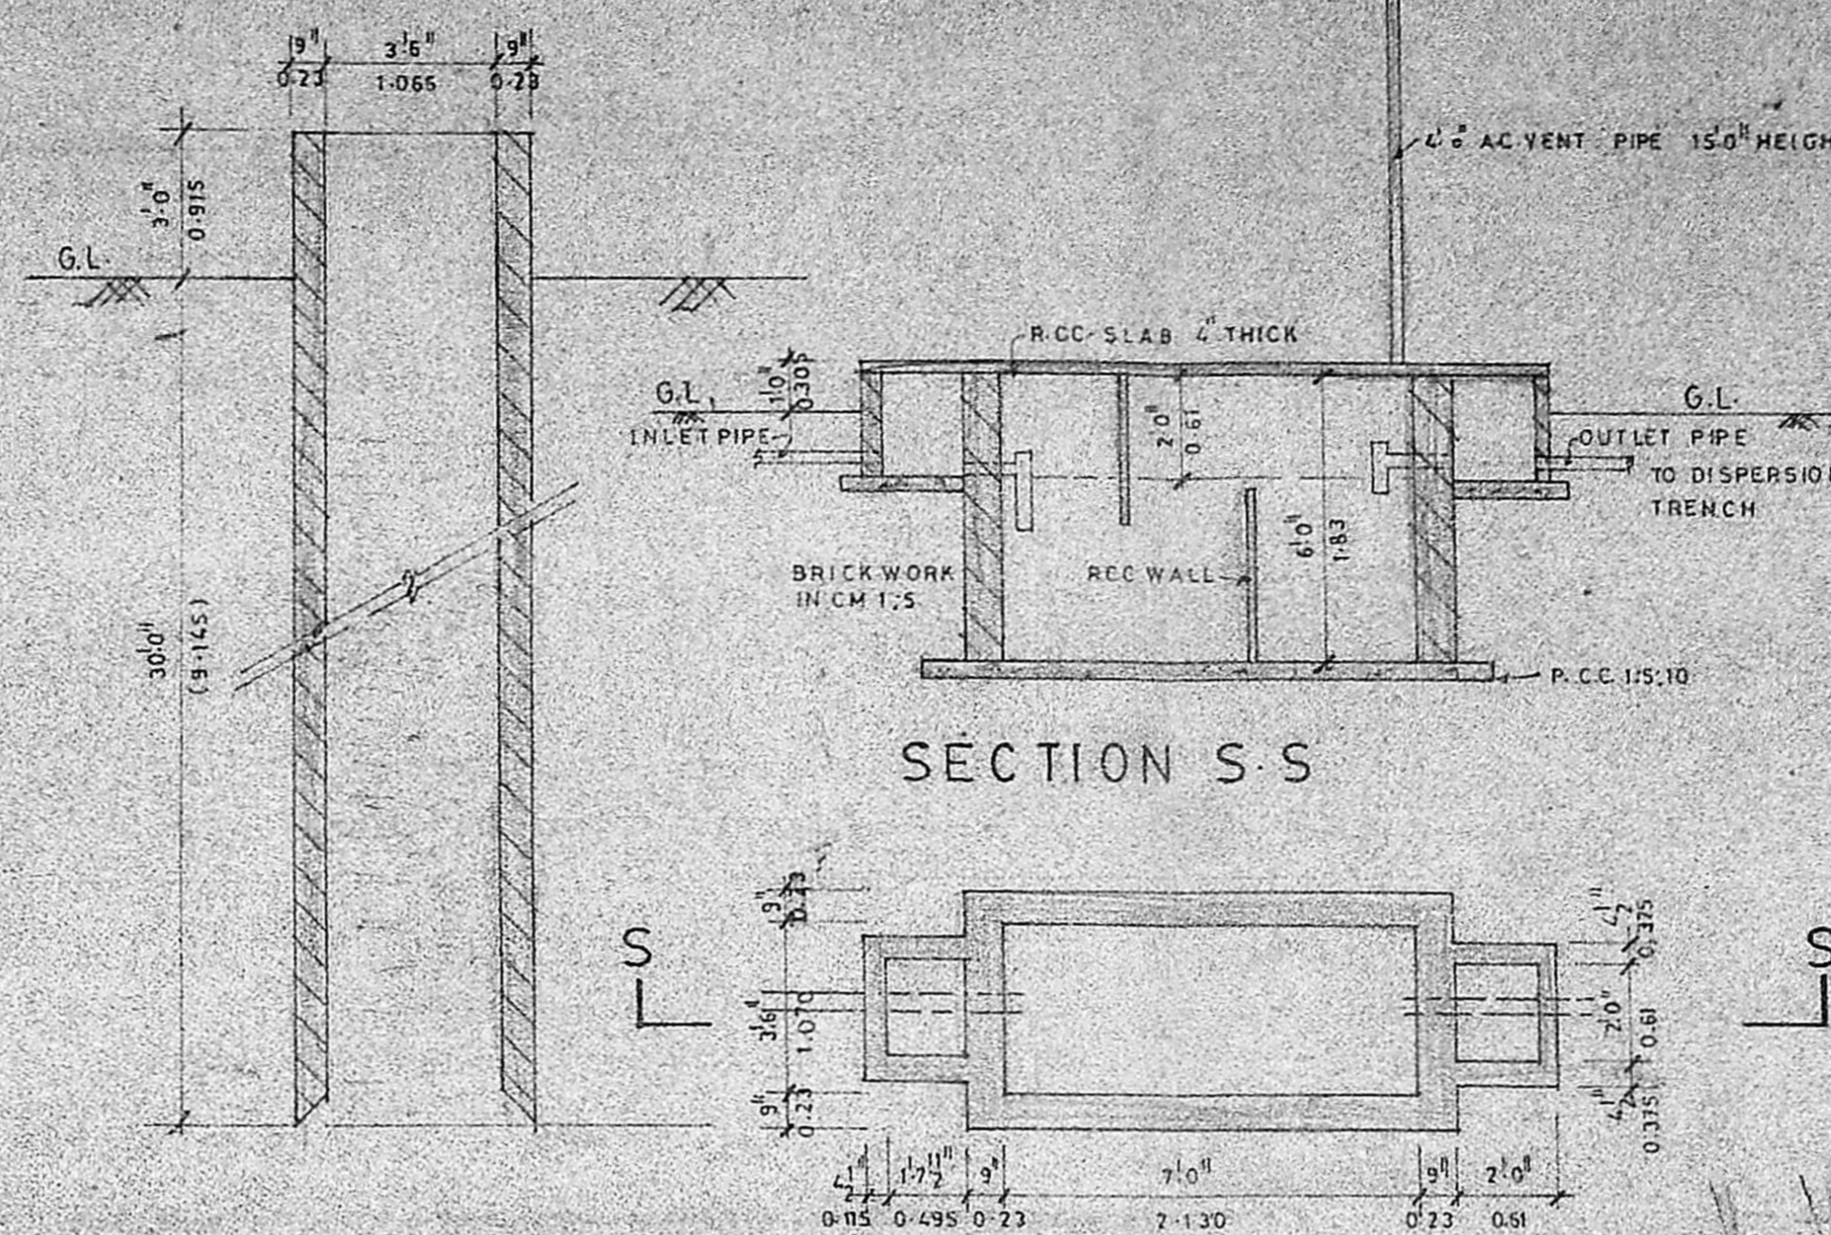


SECTION S-S

SCHEDULE OF JOINERY


| TYPE | DESCRIPTION            | SIZE        |
|------|------------------------|-------------|
| D2   | T.W. FLUSH DOOR        | 4'0" X 7'0" |
| D3   | T.W. DOOR CUM WINDOW   | 3'0" X 7'0" |
| D1   | T.W. DOOR              | 3'0" X 7'0" |
| D    | - DO -                 | 2'6" X 7'0" |
| W    | T.W. GLAZED WINDOW     | 4'0" X 4'6" |
| W1   | DO                     | 6'0" X 4'6" |
| V    | T.W. GLAZED VENTILATOR | 3'0" X 2'0" |

AREA STATEMENT

|                   |               |
|-------------------|---------------|
| PLOT AREA         | = 2462.0 SFT  |
| PLINTH AREA       |               |
| GROUND FLOOR AREA | = 935.0 SFT   |
| FIRST FLOOR AREA  | = 186.90 SQ.M |
|                   | = 326.00 SFT  |
|                   | (30.30) SQ.M  |
| TOTAL AREA        | = 1261.00 SFT |
|                   | (117.20) SQ.M |

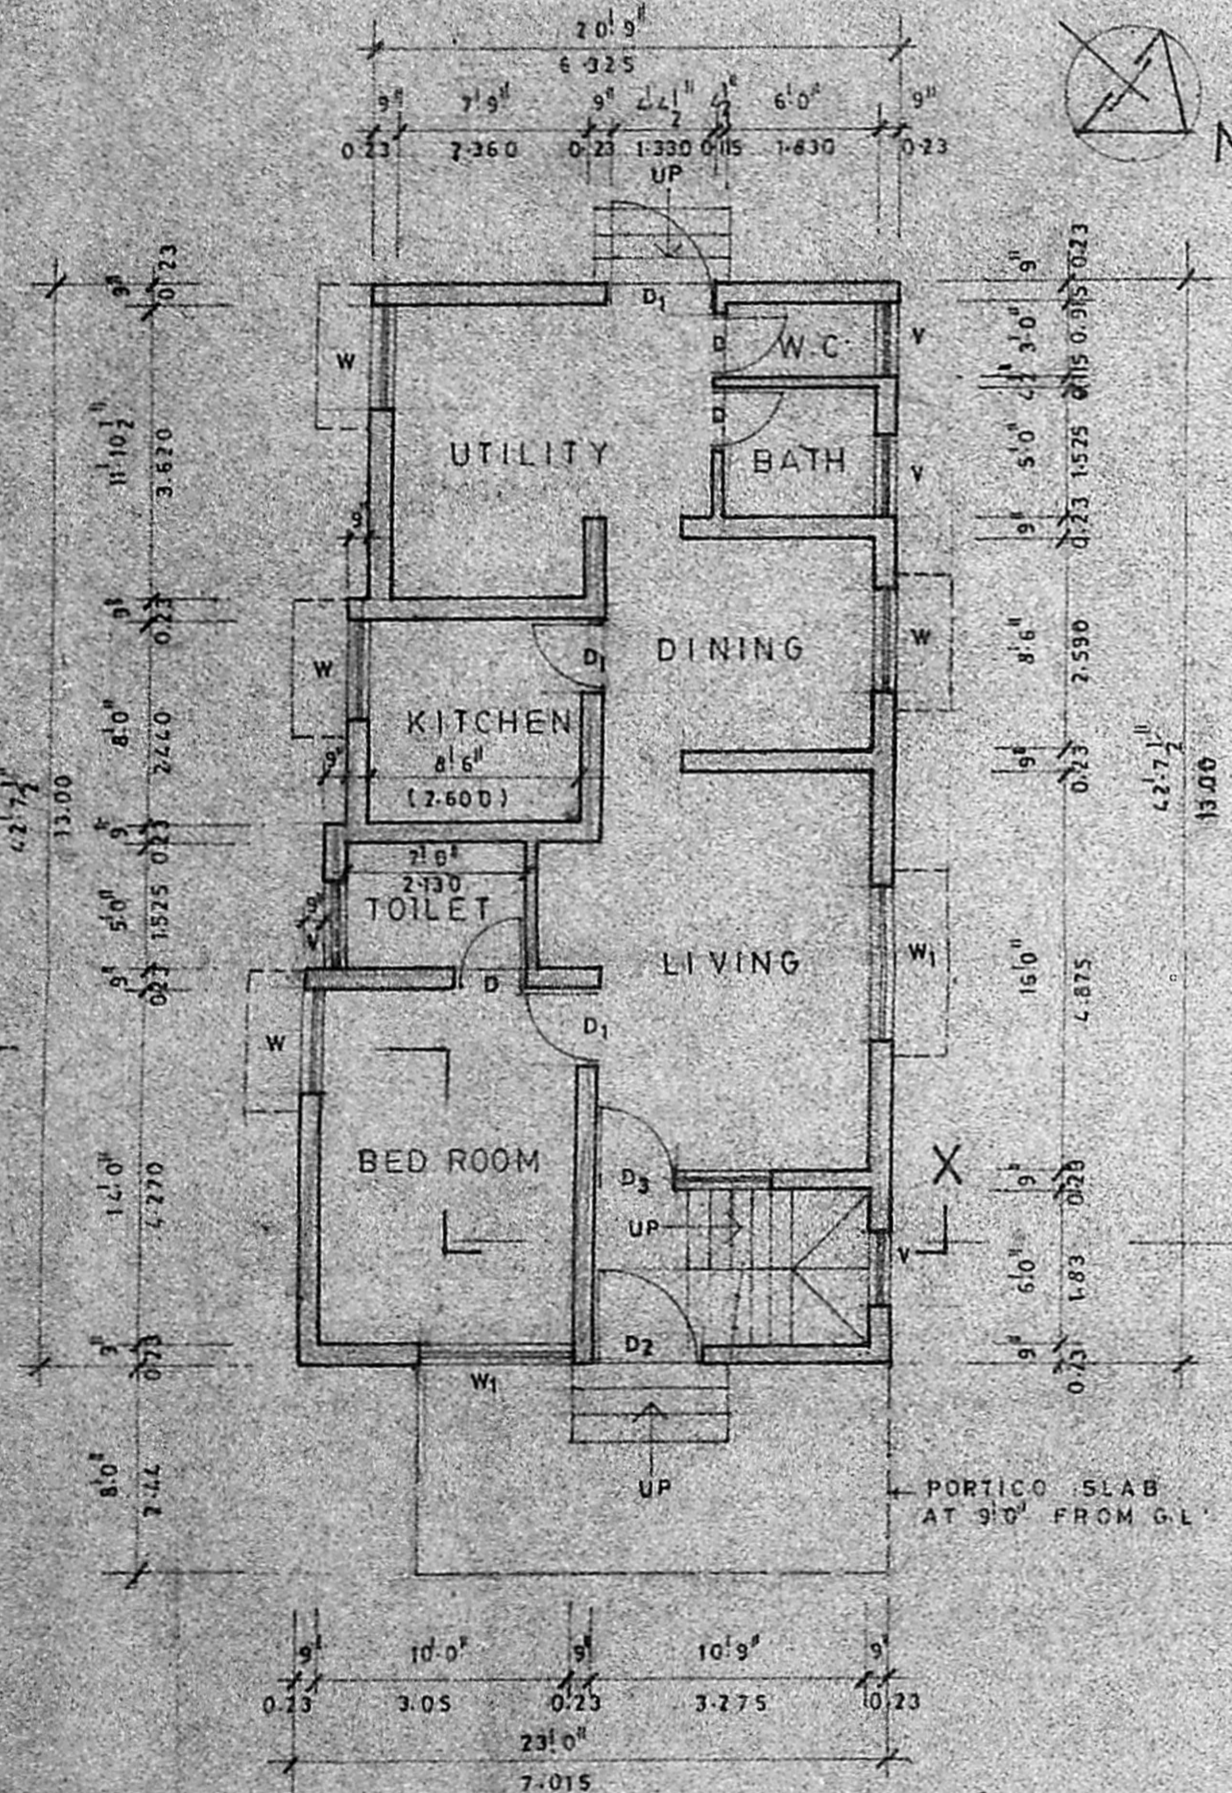


GROUND FLOOR PLAN  
SCALE 1/80, 1:100

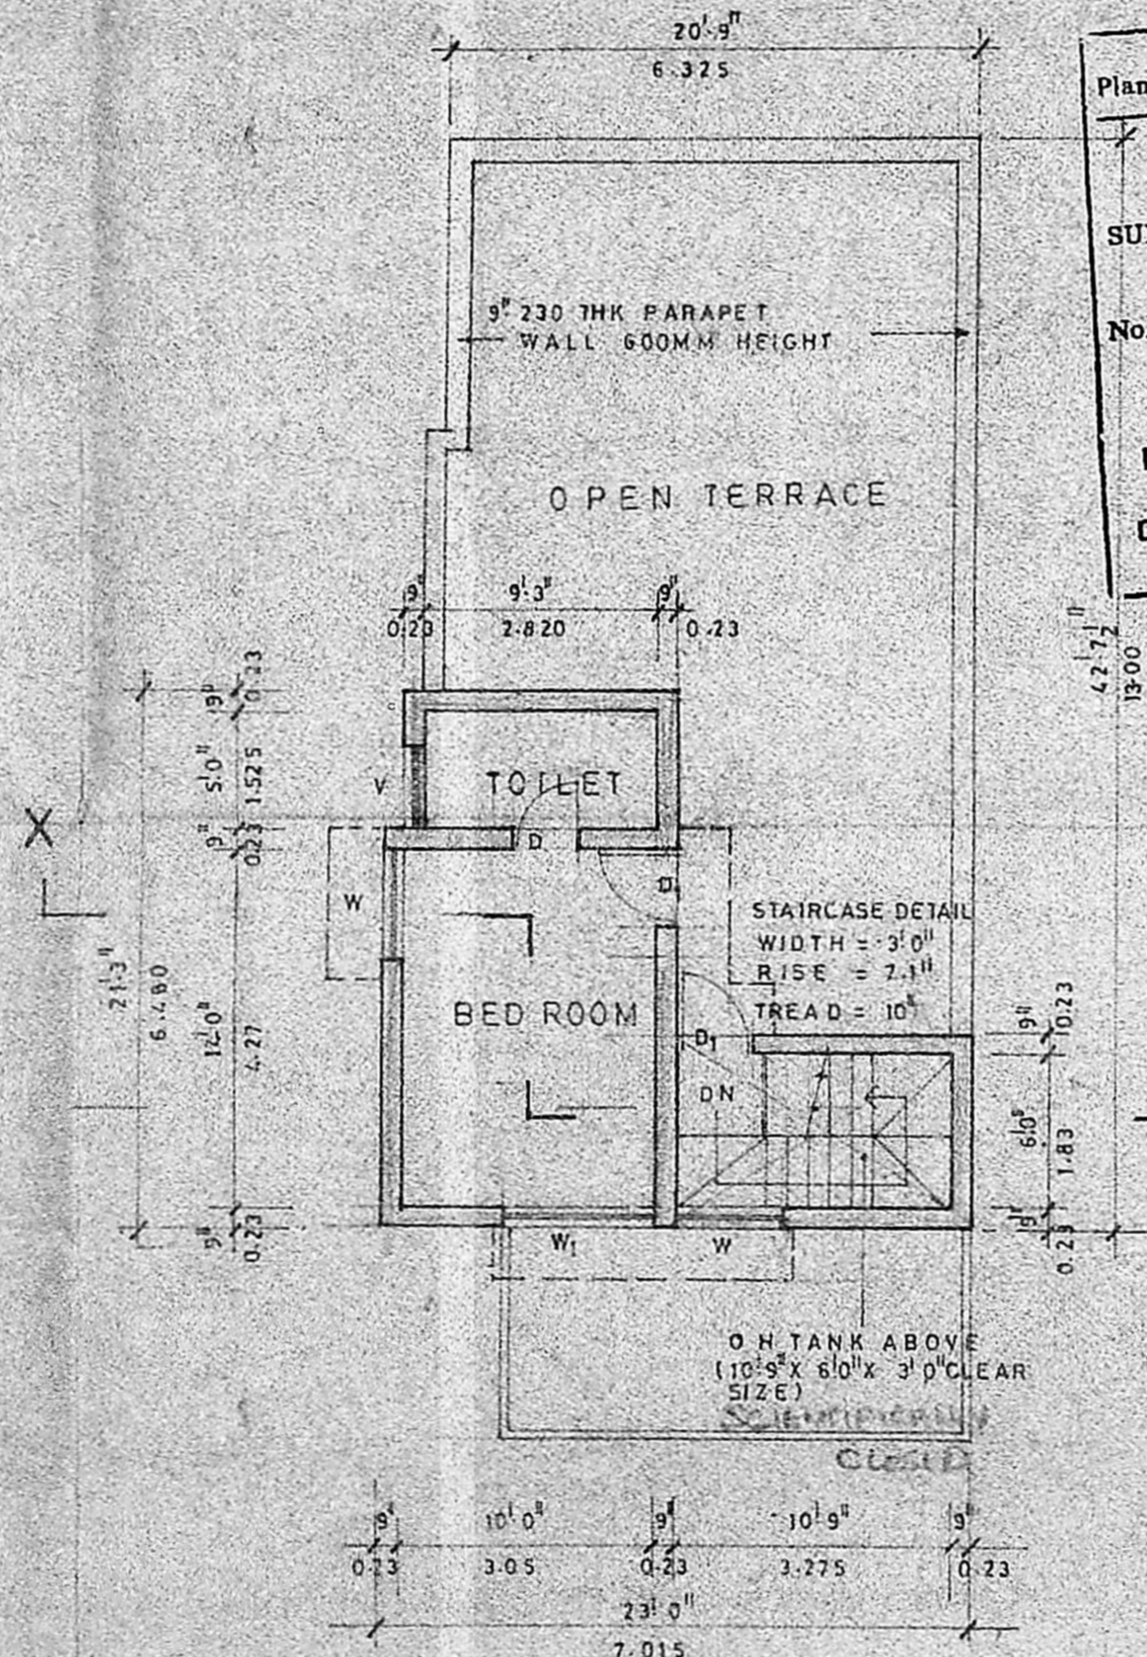

FIRST FLOOR PLAN  
SCALE 1/80, 1:100

Planning Permit No. 2/39/92  
**APPROVED**  
SUBJECT TO THE CONDITIONS IN THIS OFFICE LETTER.  
No. 111/2011  
*Sarav* 12/11  
FOR MEMBER SECRETARY  
MADRAS METROPOLITAN  
DEVELOPMENT AUTHORITY  
MADRAS - 600 008

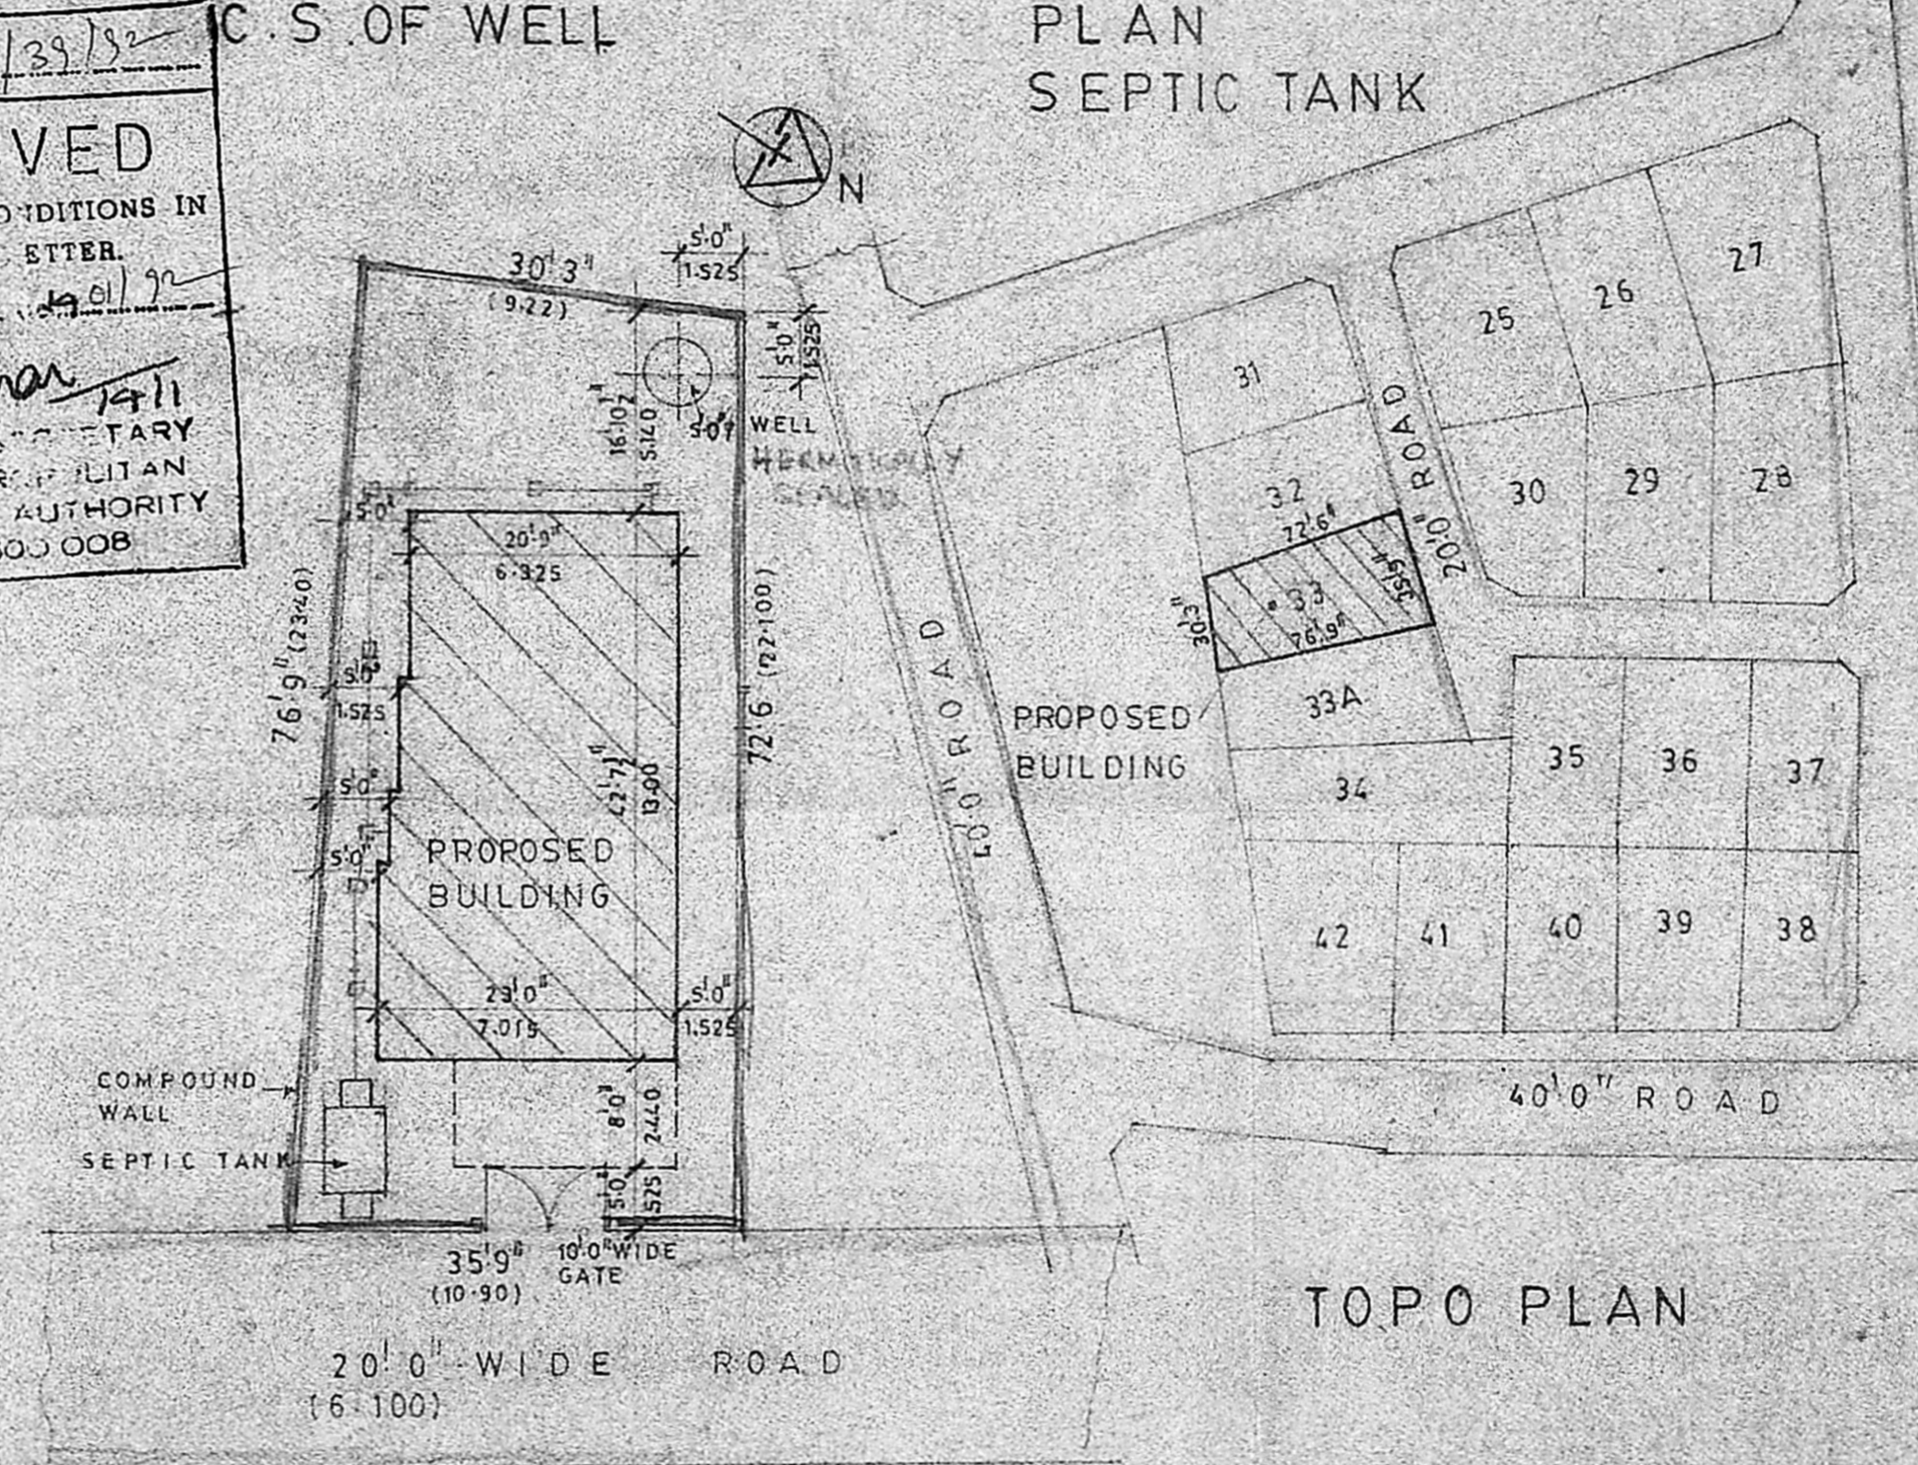

SITE PLAN  
SCALE 1/160, 1:140

PLAN SEPTIC TANK

PROPOSED

EXISTING

ROAD

BOUNDARY

ARCHITECTS  
M/S JAYAM CONSULTANTS,  
77A/2 T.T.K. ROAD,  
MADRAS - 18.

PROPOSED RESIDENCE FOR  
Mrs BHARGAVI ASHOK KUMAR  
IN PLOT NO. 33, IN S.NO 58/1,2,3, 60  
& 61 PART OF KONNUR VILLAGE,  
VILLIVAKKAM

OWNERS SIGNATURE

*Pelluvu...*  
ER PELLUVU SREENIVASU PILLAY M.E.  
LICENSED SURVEYOR CLASS I  
NO. 472 CORPORATION OF MADRAS  
PLAT NO. 77A/2 T.T.K. ROAD,  
LICENSED SURVEYOR MADRAS-18