



PLAN SHOWING THE PRO. DEMOLITION & RECONSTRUCTION OF RESIDENTIAL BLDG. AT DOOR No 27C VENKATACHALAM STREET. PIRASAWAKKAM. MADRAS-7. S.No 126, R.S.No 1261/2 DN (69 old) SCALE = 1" = 8'0" (1=100)


Planner Permit No. A/399/92  
**APPROVED**  
 SUBJECT TO THE CONDITIONS IN THIS OFFICE LETTER.  
 No. A/20096/92  
 FOR MEMBER SECRETARY  
 MADRAS METROPOLITAN DEVELOPMENT AUTHORITY  
 MADRAS - 600 008

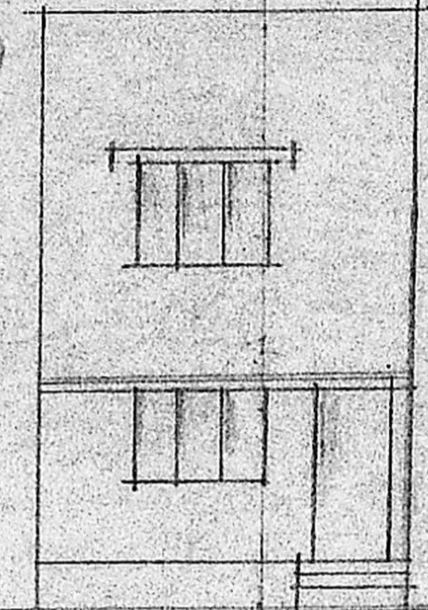


PRO. ELEVATION

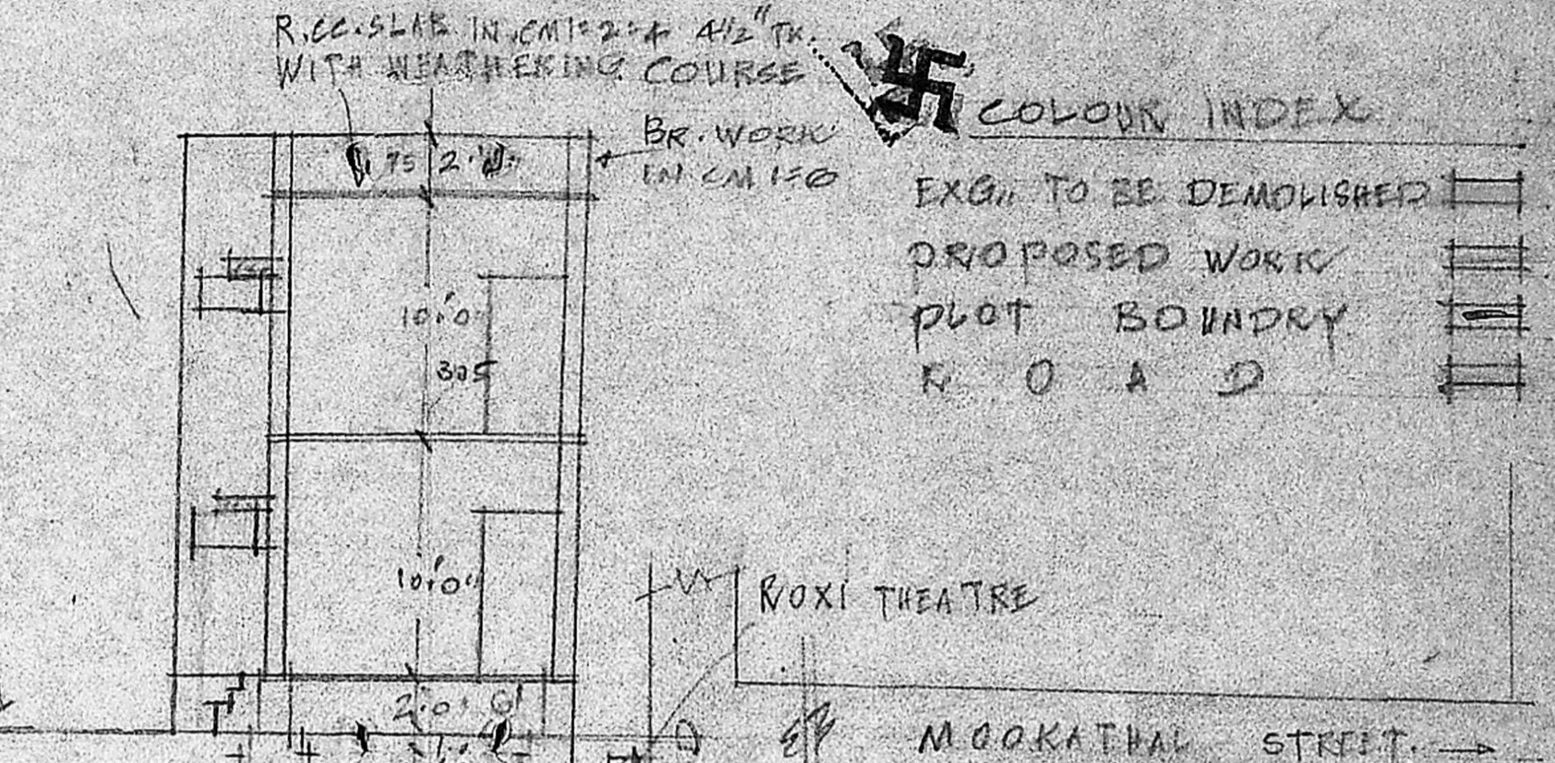


SECTION A.B

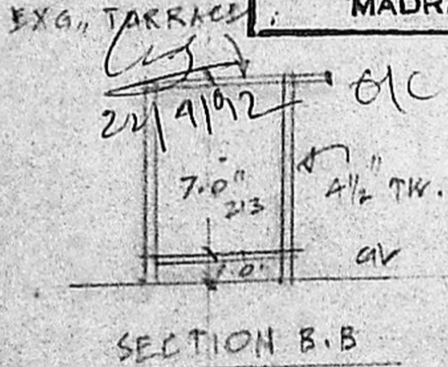


SECTION B.B

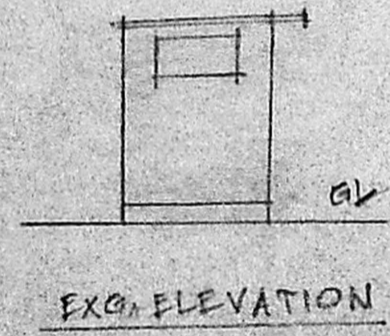

EXG. ELEVATION

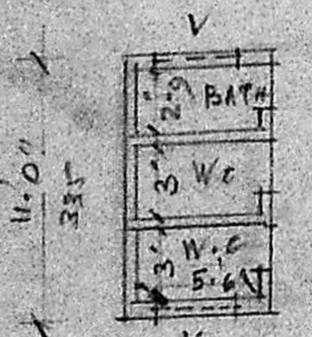

EXG. PLAN

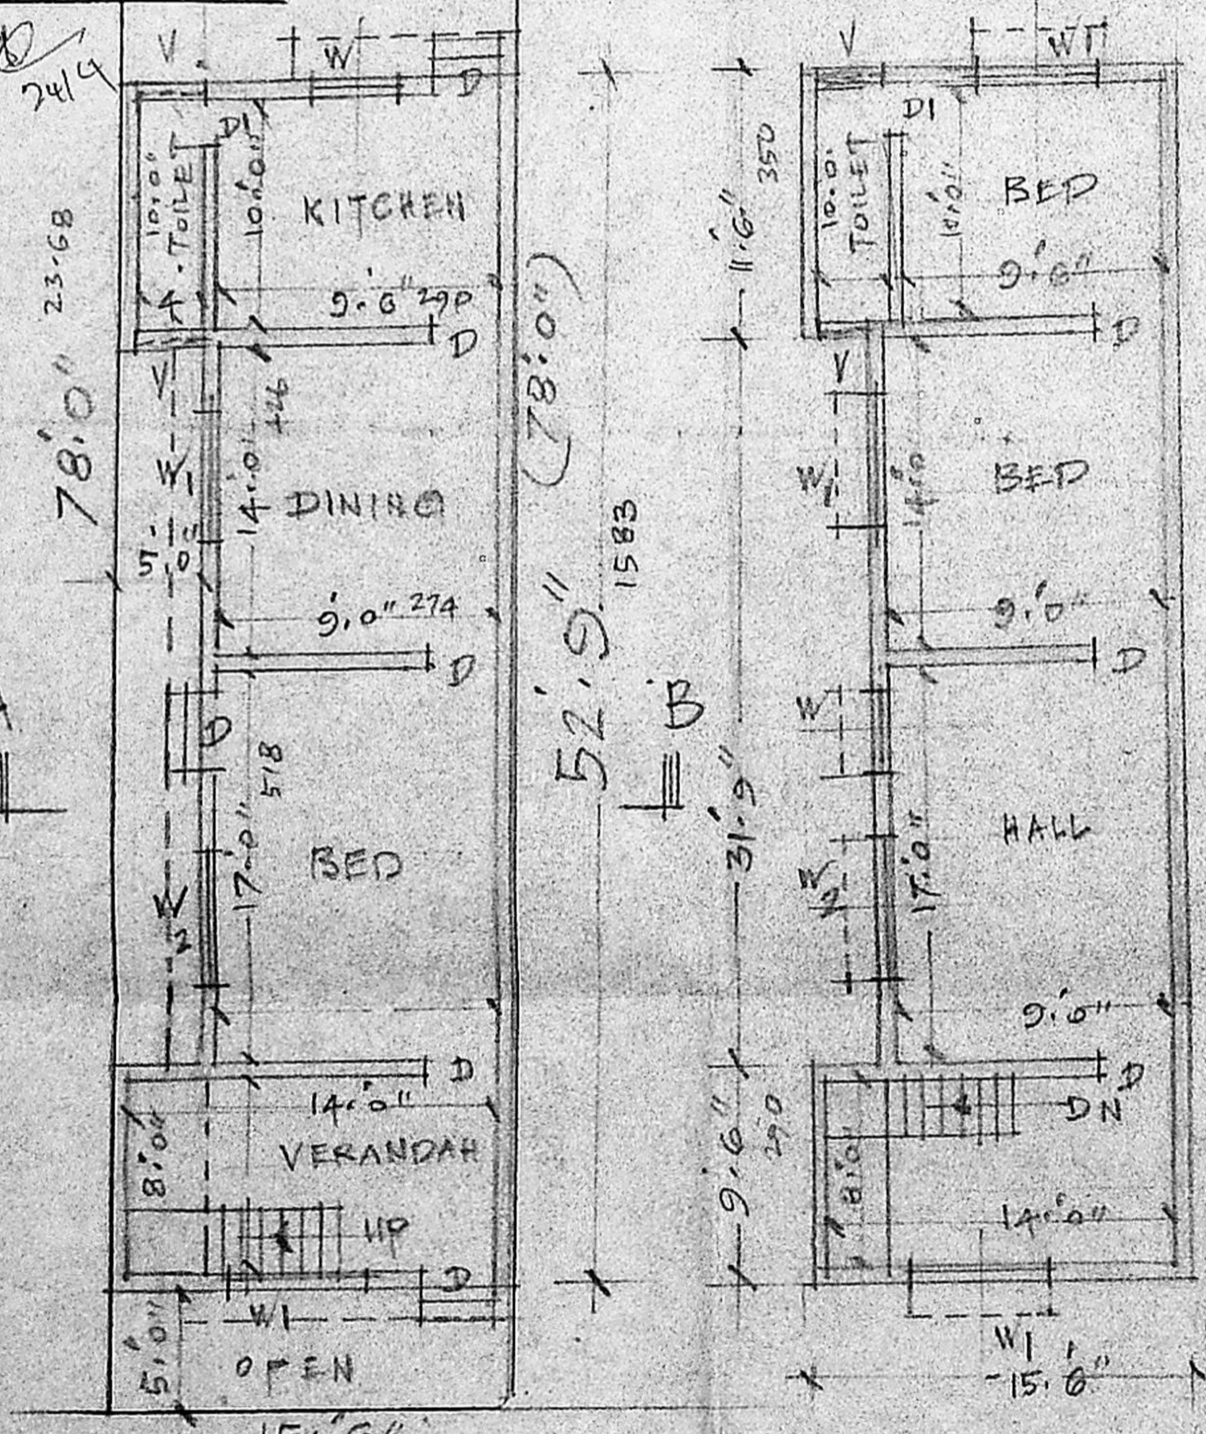

PRO. GROUND FLOOR

PRO. FIRST FLOOR


SUB-DIVISION DETAILS

	SFT.	SMT
(A) PORTION TOTAL EXTENT.	2798	260-234
(B) PORTION SUB-EN. PLOT } TOTAL EXTENT.	1209	112.437
(C) PORTION TOTAL EXTENT.	1209	112.437
<b>TOTAL AREA</b>	<b>5216</b>	<b>485.088</b>

JOINERIES

Symbol	Description	Dimensions	Area
D.	DOOR	3'0" x 7'0"	91 x 213
DI	)	2'6" x 6'0"	75 x 182
W.	WINDOW	3'0" x 4'6"	91 x 137
WI	)	5'0" x 4'6"	152 x 137
W2	)	6'0" x 4'6"	182 x 137
V.	VENT.	4'0" x 2'0"	121 x 61

EXG. W.C. & BATH TO BE DEMOLISHED

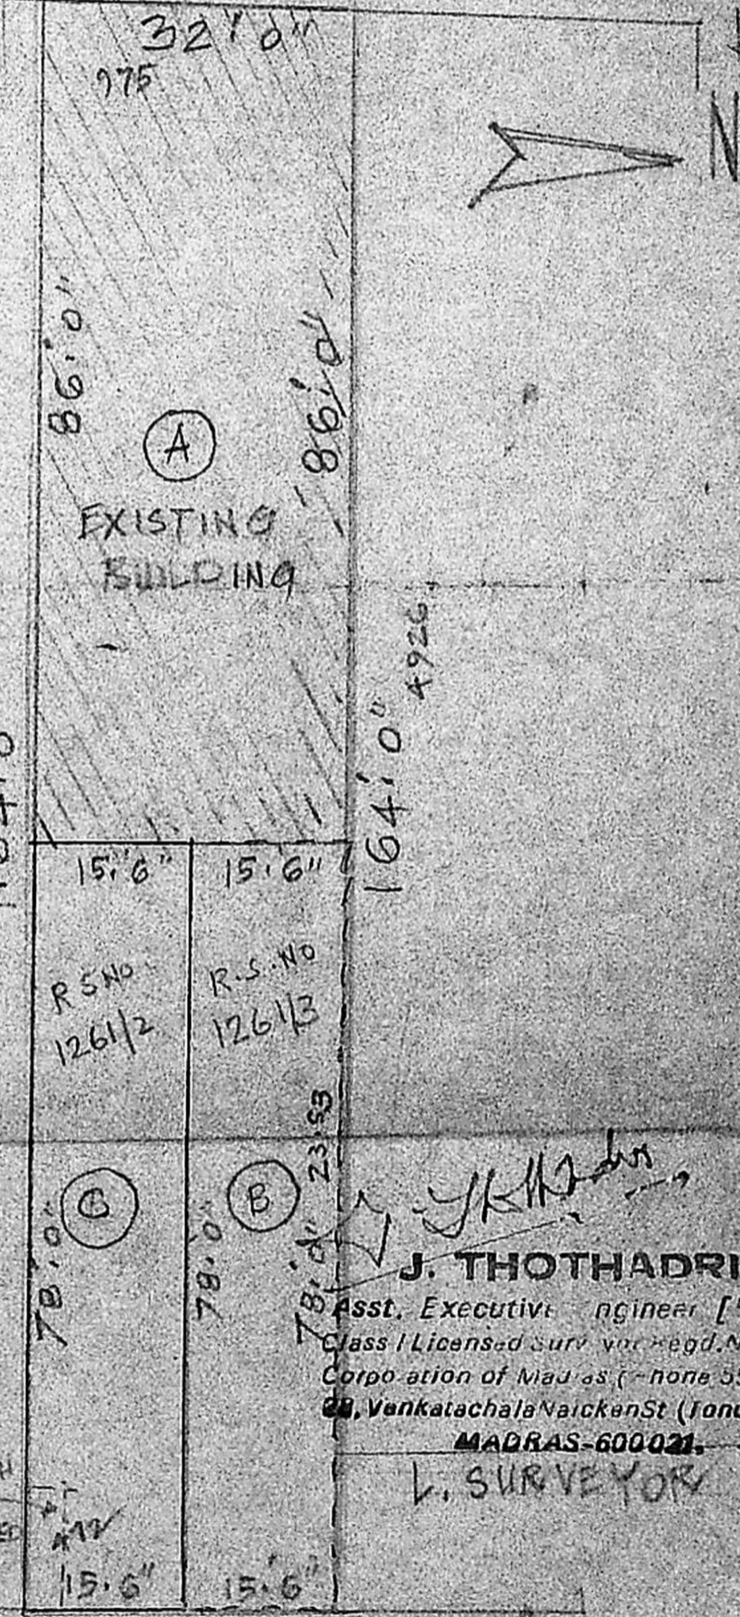

SUB-DIVISION PLAN SCALE = 1" = 20'0"

**J. THOTHADRI,**  
 Asst. Executive Engineer [Retd]  
 Class I Licensed Surveyor Regd. No. 515,  
 Corporation of Madras (F.No. 555358)  
 22, Venkatachalam Naicken St. (Tondiarpet)  
 MADRAS-600021  
**L. SURVEYOR**

S. Malliga  
 OWNER