




ELEVATION

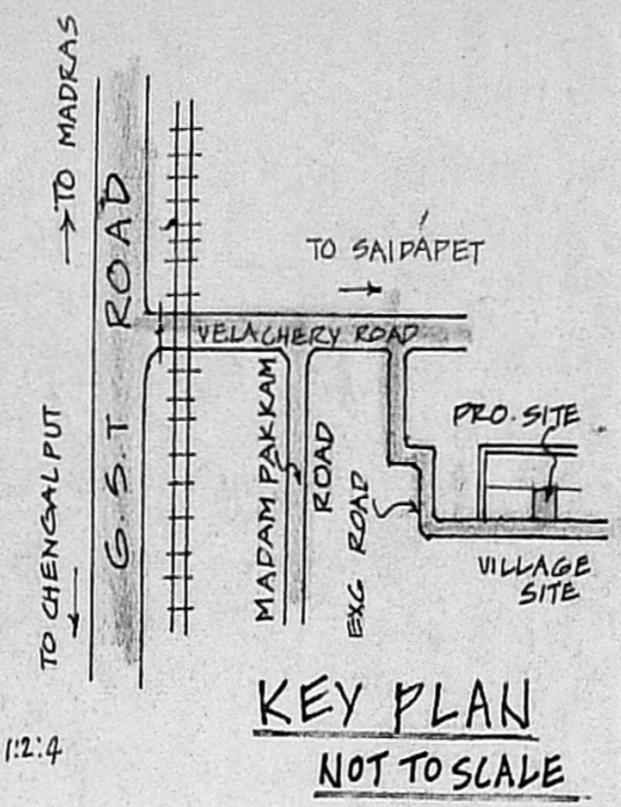


KEY PLAN
NOT TO SCALE

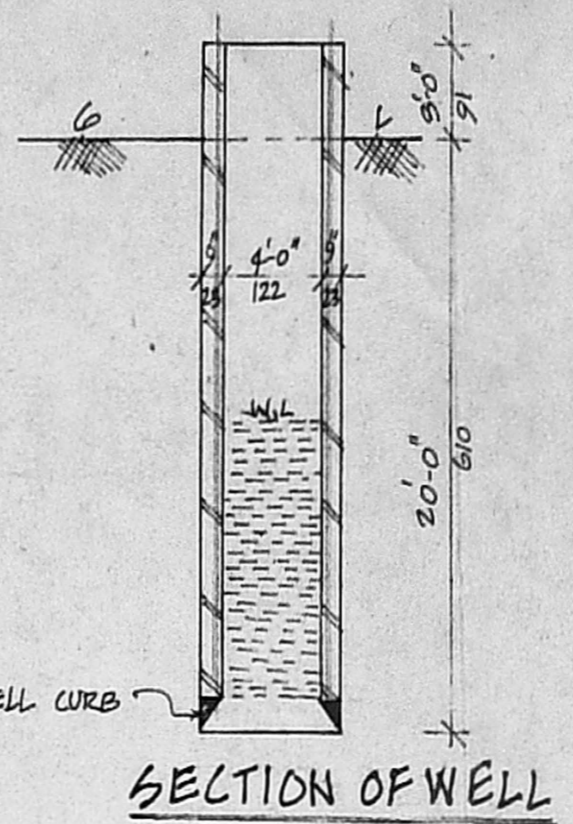


SECTION OF WELL

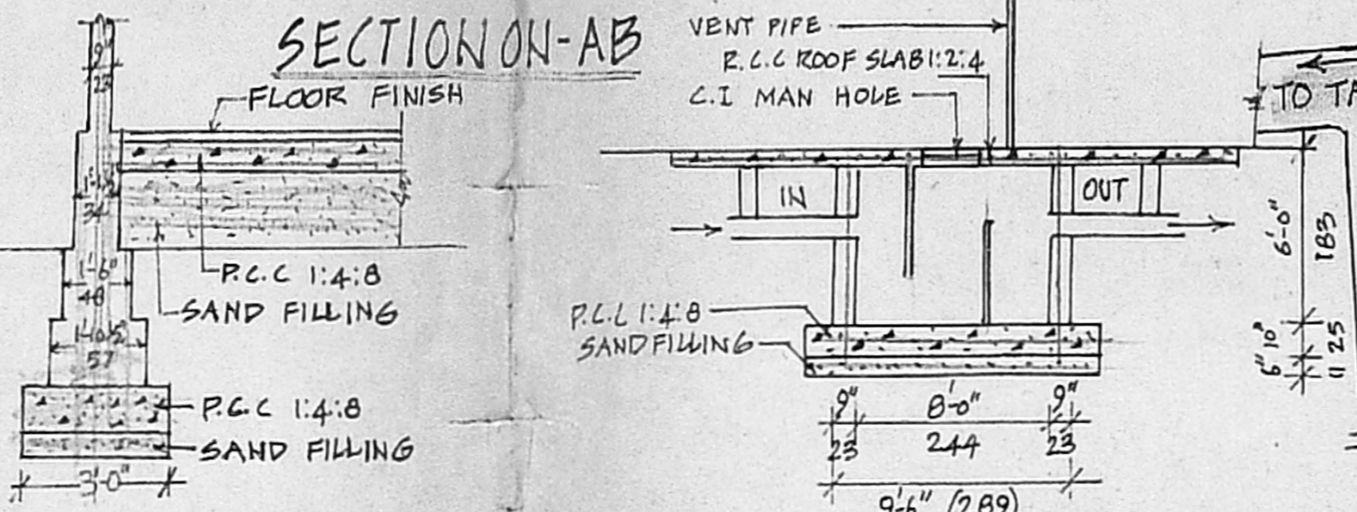


TYP. FOUNDATION DETAILS SECTION OF SEPTIC TANK

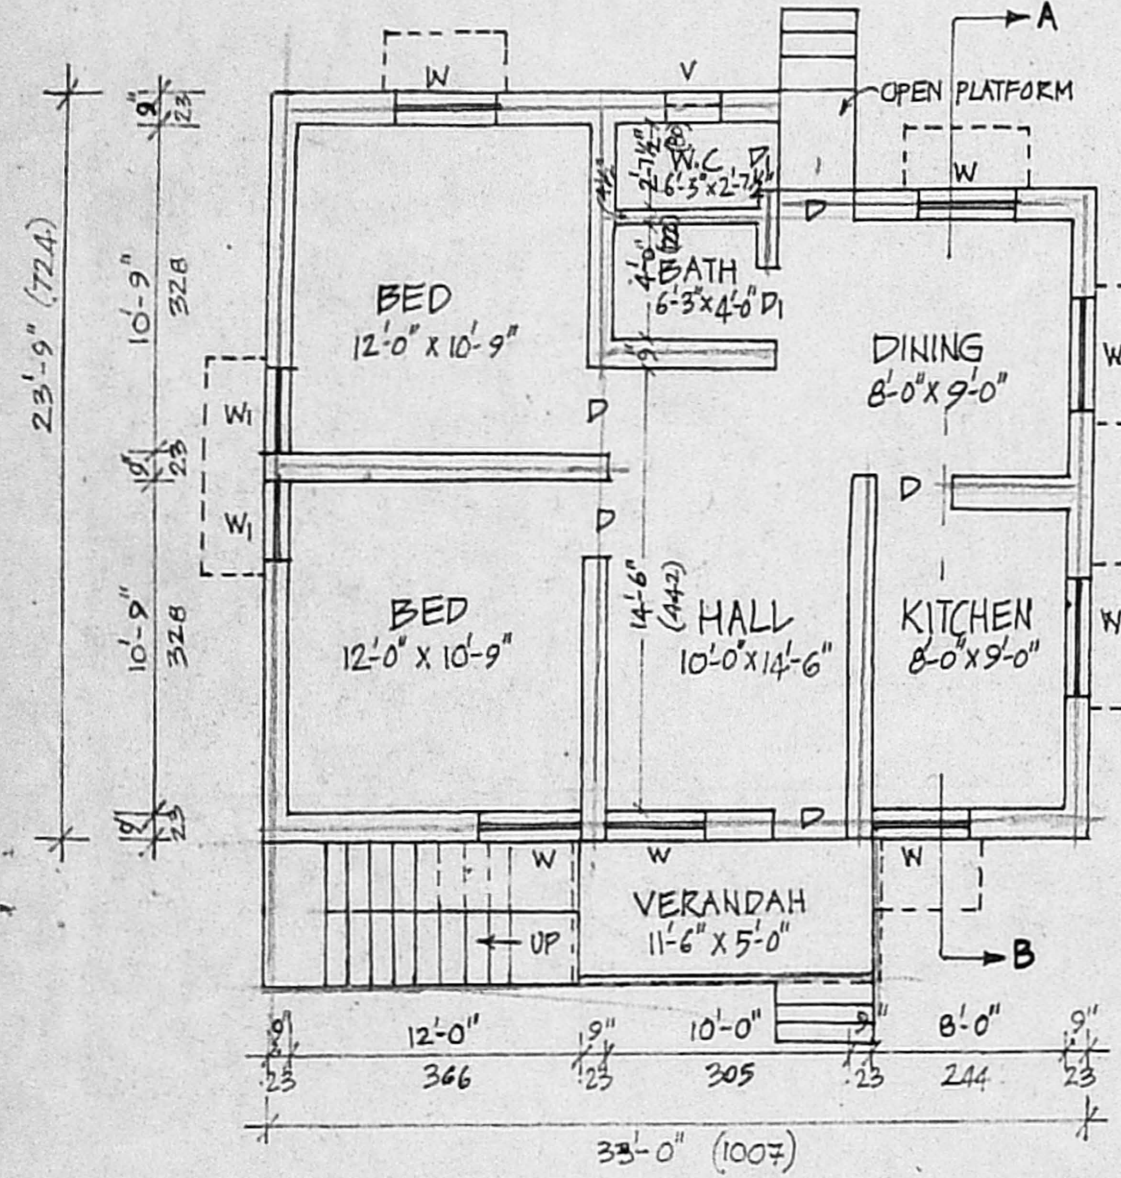

PLAN SCALE: 8 FEET TO AN INCH

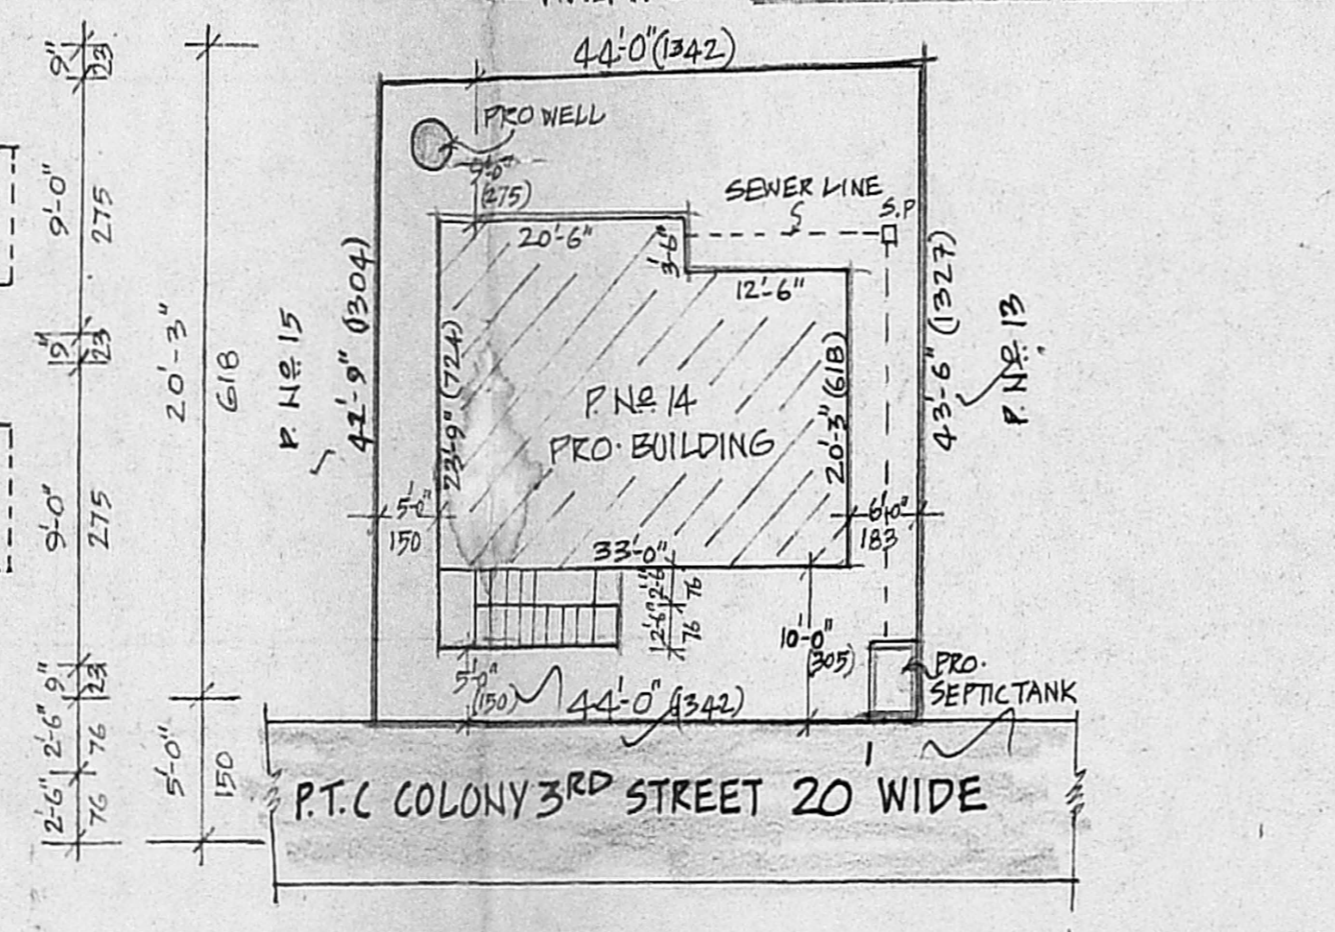

SITE PLAN SCALE: 16 FEET TO AN INCH

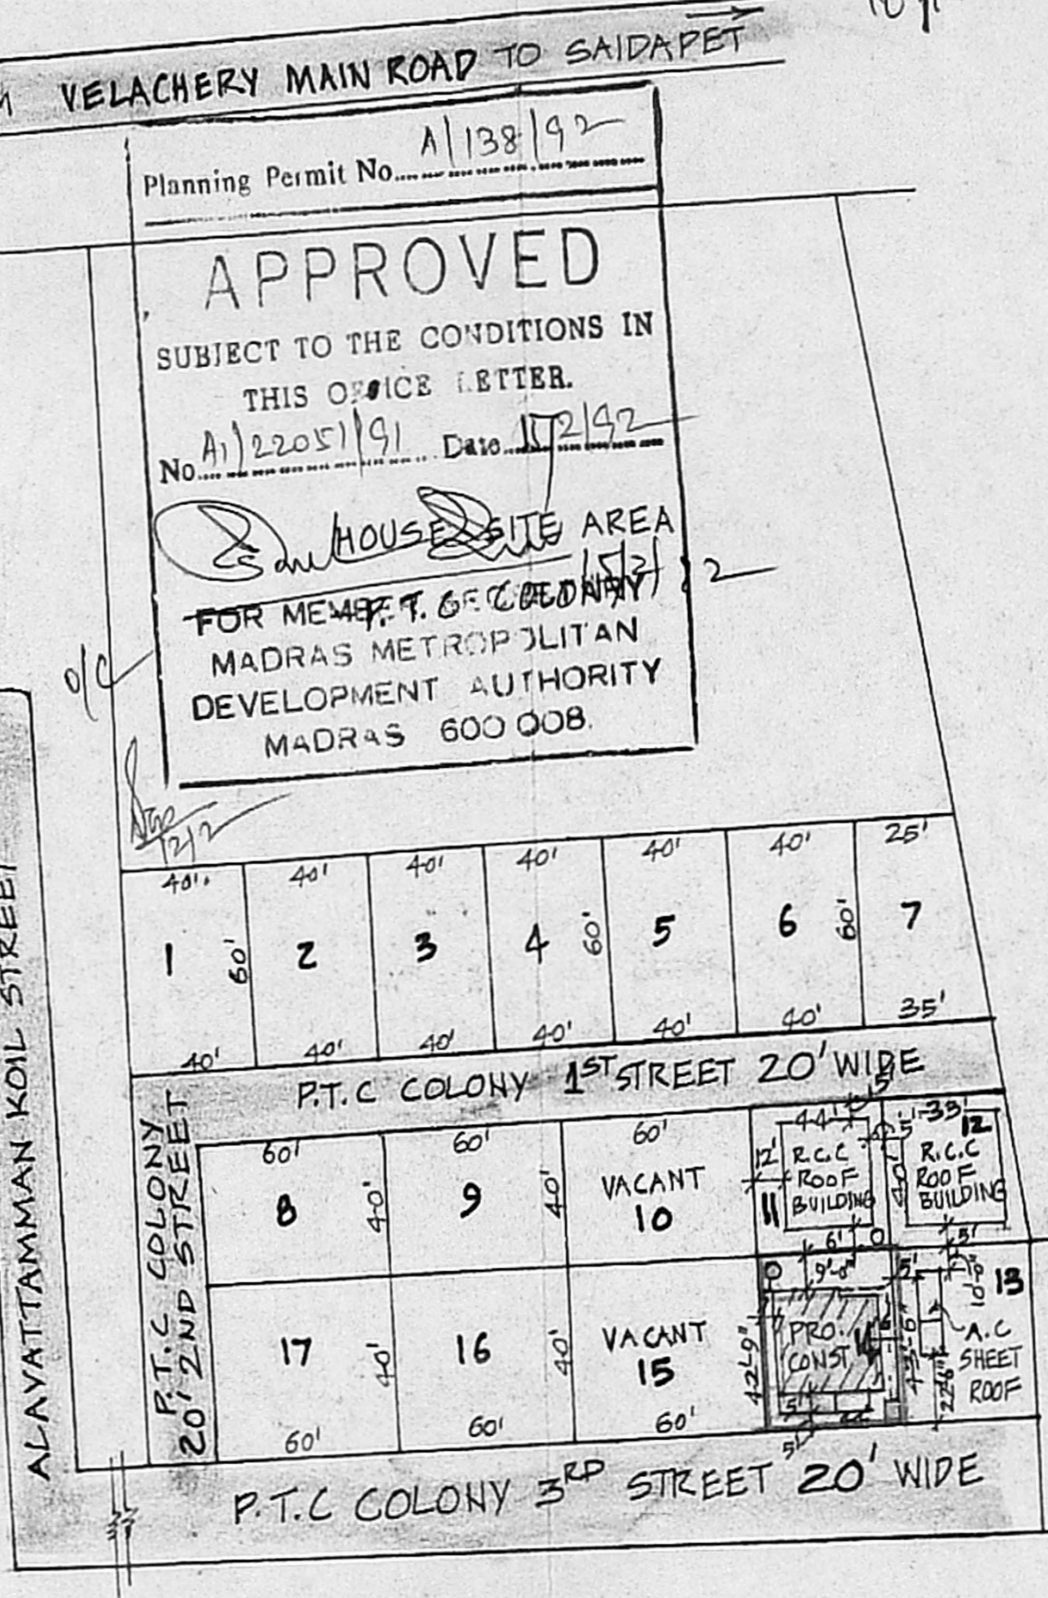

RESIDUARY PLOT DETAILS SCALE: 66 FEET TO AN INCH LAYOUT PLAN

JOINERY DETAILS:

- D - DOOR 3'-0" x 6'-0" (91 x 183)
- D1 - DOOR 2'-6" x 6'-0" (76 x 183)
- D2 - DOOR 2'-3" x 6'-0" (68 x 183)
- W - WINDOW 4'-0" x 4'-0" (122 x 122)
- W1 - WINDOW 3'-0" x 4'-0" (91 x 122)
- W2 - WINDOW 2'-6" x 4'-0" (76 x 122)
- V - VENTILATOR 2'-0" x 1'-6" (61 x 46)

AREA DETAIL :-

PLOT EXTENT	: 1892 SQ. FT	176.00 M ²
PLINTH AREA	: 720 SQ. FT.	67.00 M ²
COVERAGE	: 38.4	
F.S.I	: 0.38	

COLOUR INDEX

PROPOSED BUILDING	
ROAD	
BOUNDRY	

PLAN SHOWING THE PROPOSED CONSTRUCTION OF A DWELLING HOUSE IN PLOT NO. 14, P.T.C COLONY 3RD STREET, S. NO. 8/2 OF RAJAKIL PAKKAM VILLAGE, SAIDAPET TALUK, CHENGAI-ANNA DISTRICT. SCALE: 8 FEET TO AN INCH

SIGNATURE OF OWNER

M. R. DEENA KUMAR, D.C.E.,
Consulting Civil Engineer & Contractor,
Madras Corporation Licensed Surveyor,
LICENCE NO. 139,
12, SIXTH MAIN ROAD,
JAWAHAR NAGAR, AGARAM,
MADRAS-600 082.

SIGNATURE OF LICENCED SURVEYOR