
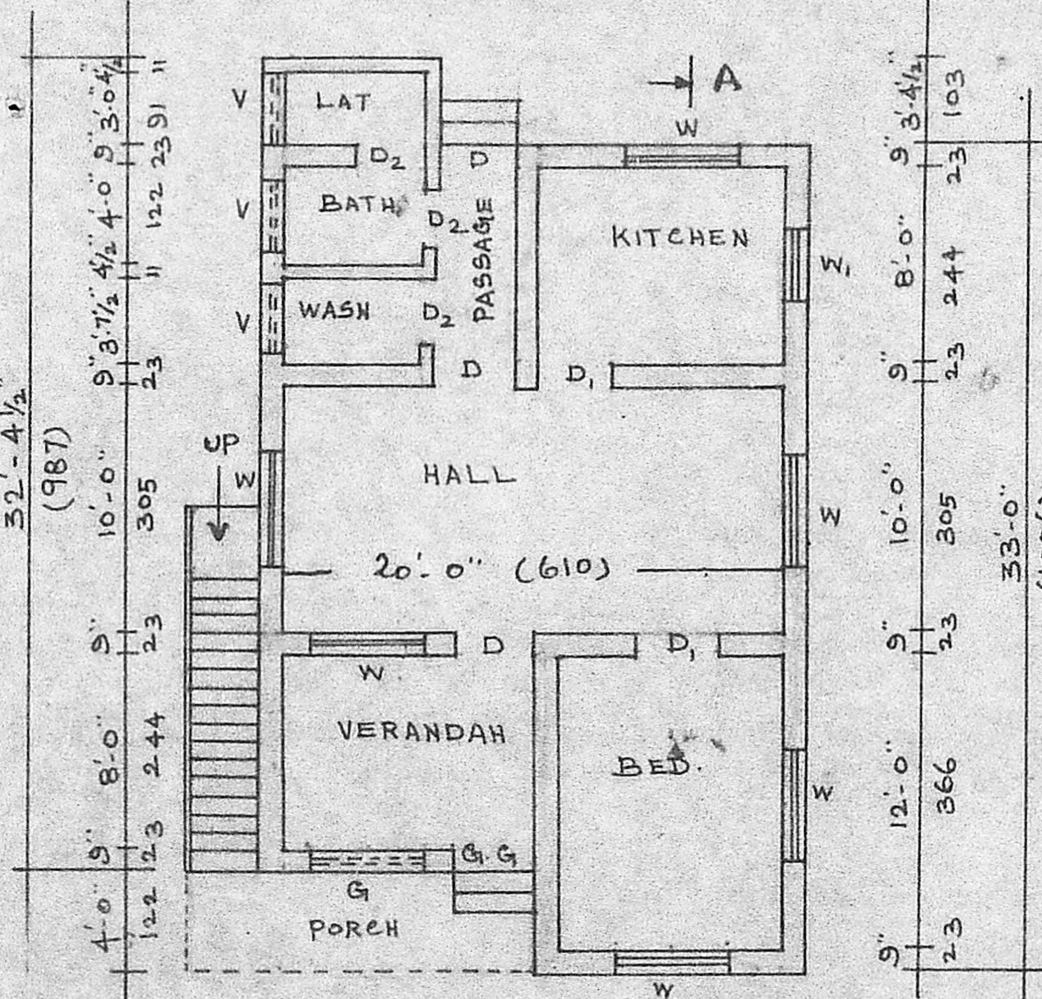



FRONT ELEVATION

SECTION ON A-B


PREVIOUSLY THE PLAN WAS APPROVED IN THE SITE IN D.DIS NO: 12660/82 DATED: 23.3.83

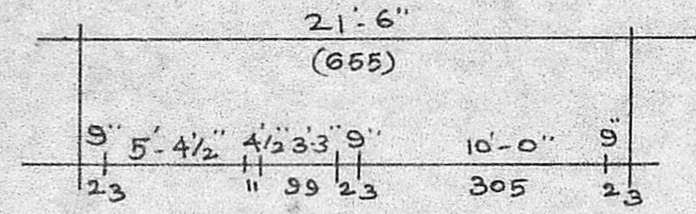


GROUND FLOOR PLAN

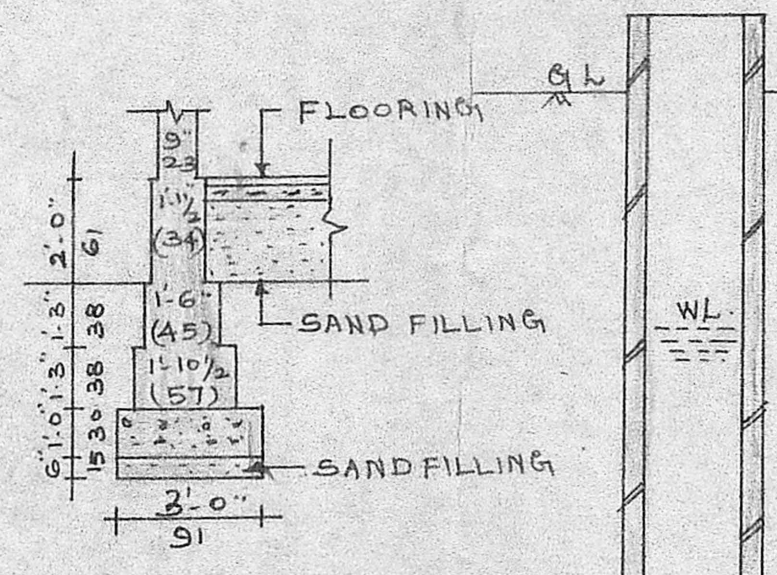


FOUNDATION DETAILS

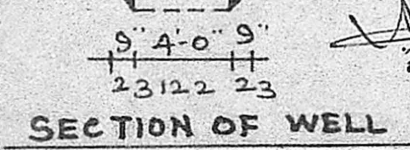

SECTION OF WELL

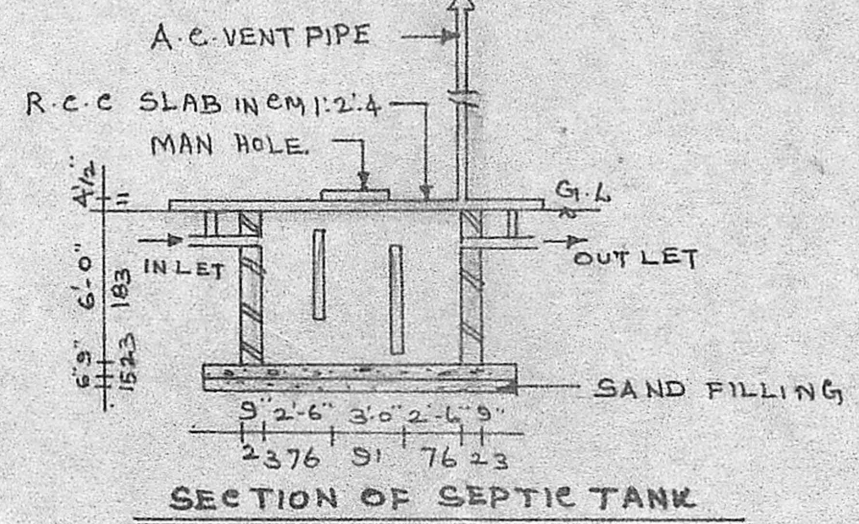

SECTION OF SEPTIC TANK

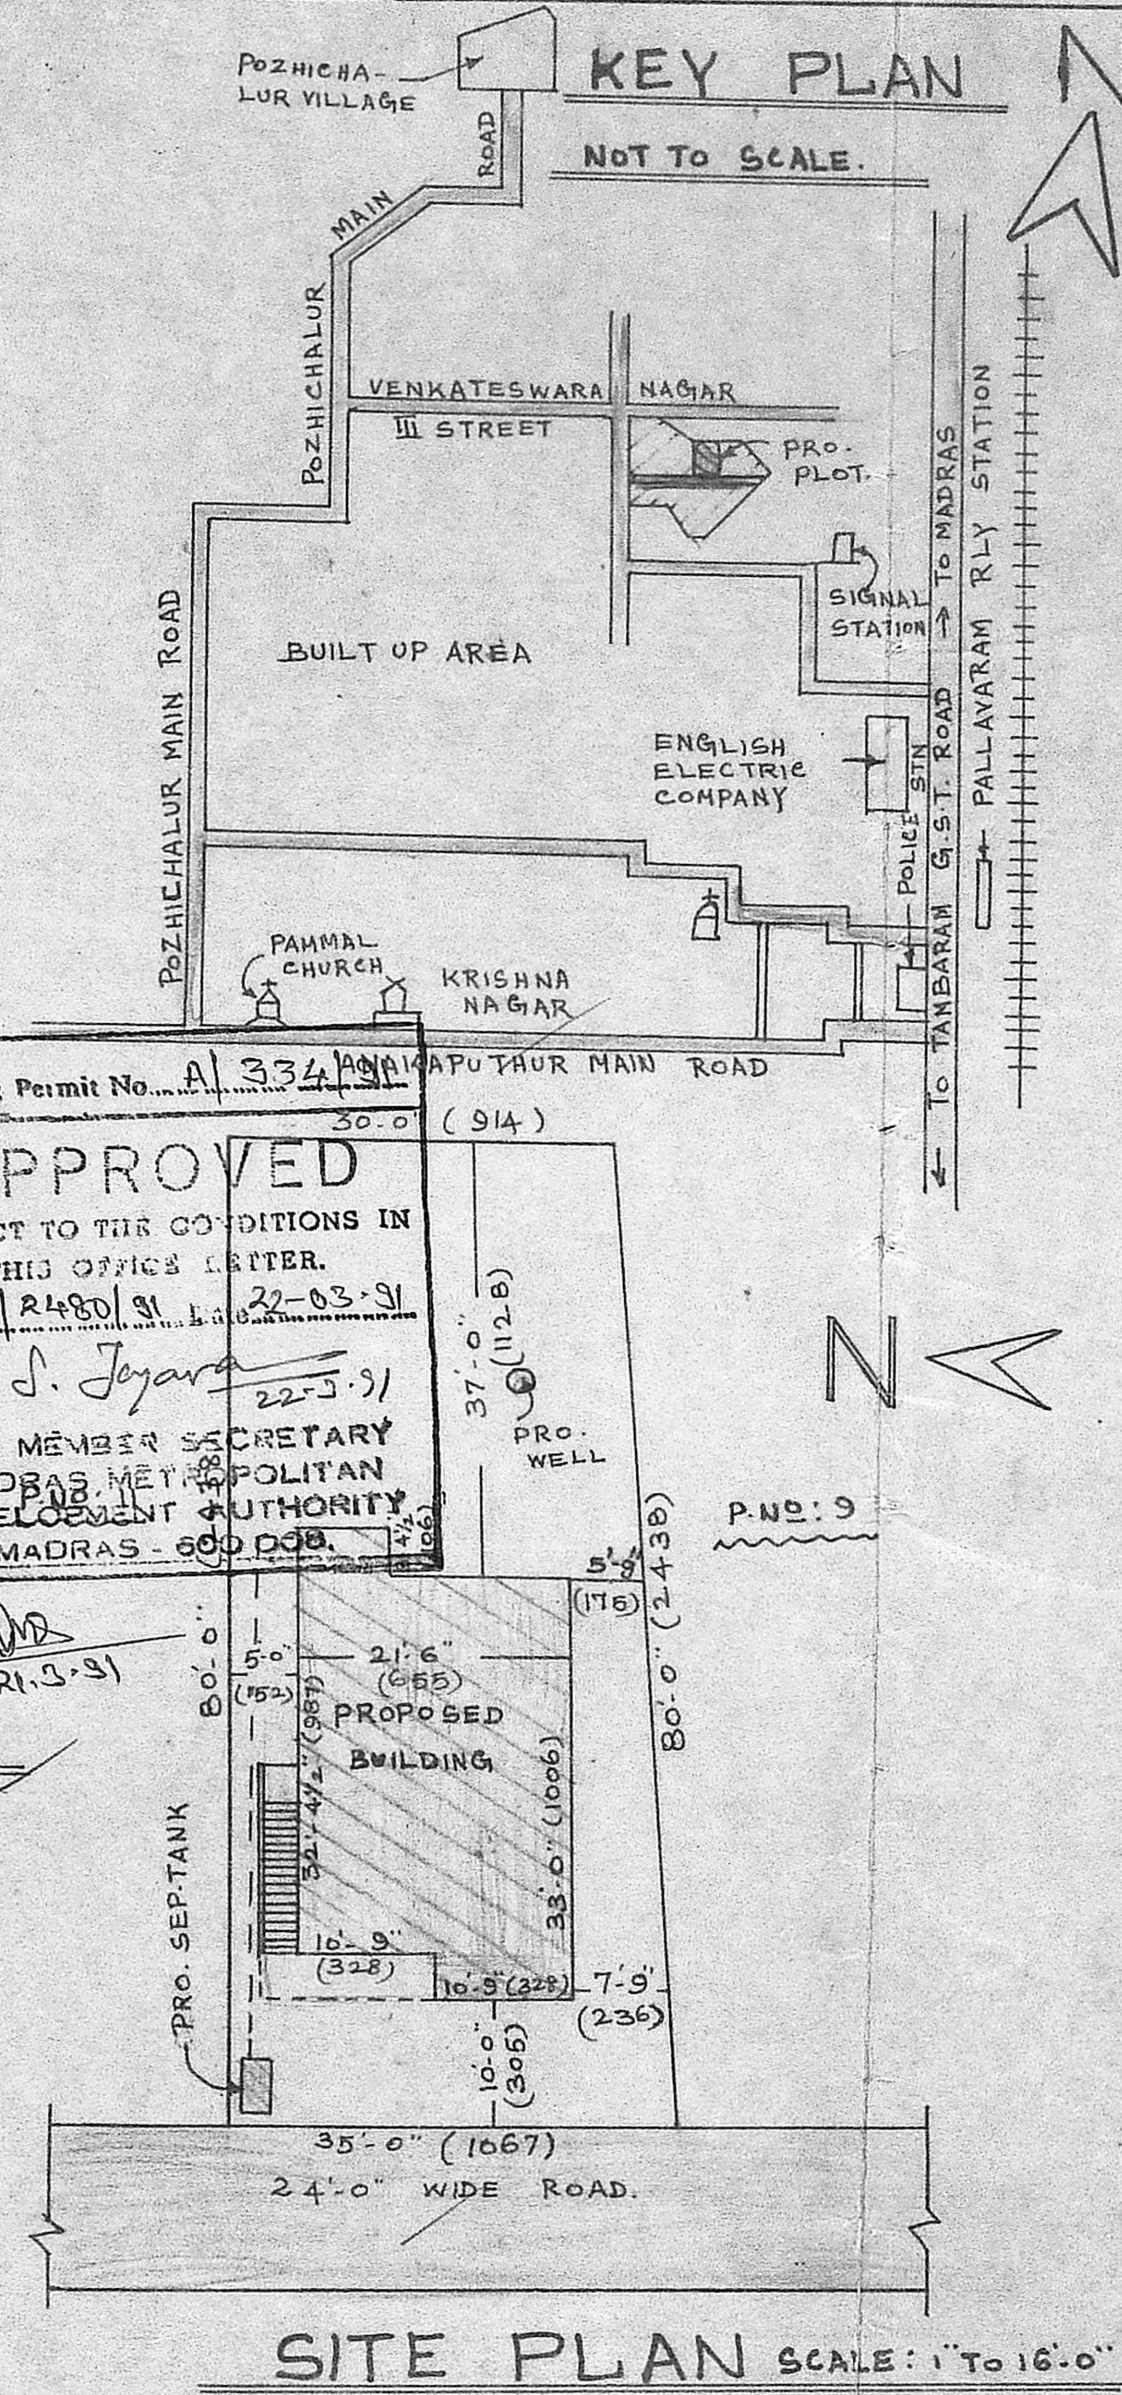


SITE PLAN SCALE: 1" TO 16'-0"

KEY PLAN

NOT TO SCALE.

JOINERY

| | | |
|------------|-----|---------------------------|
| DOOR | D | 3'-2" x 6'-6" (99 x 198) |
| " | D | 3'-0" x 6'-6" (91 x 198) |
| " | D | 2'-6" x 6'-6" (76 x 183) |
| WINDOW | W | 4'-6" x 4'-0" (137 x 122) |
| " | W | 3'-0" x 4'-0" (91 x 122) |
| GRILL | G | 4'-6" x 4'-0" (137 x 122) |
| GRILL GATE | G.G | 3'-3" x 6'-6" (99 x 198) |
| VENTILATOR | V | 2'-6" x 2'-0" (91 x 61) |

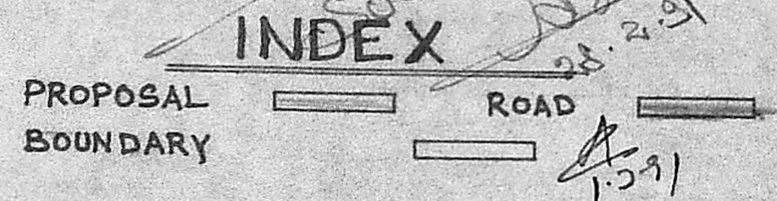

EXTEND

PLOT AREA - 2600 SQFT / 241.8M²

PLINTH AREA - 689 SQFT / 64.08M²

CARPET AREA - 475 SQFT / 44.18M²

PLAN SHOWING THE PROPOSED RESIDENTIAL CONSTRUCTION IN S.NO: 118/1B; PLOT NO: 10 AT VENKATESWARA NAGAR; POZHICHALUR VILLAGE; ST. THOMAS MOUNT PANCHAYET UNION; SAIDAPET TALUK; CHENGAI ANNA DT.

SCALE: 1" TO 8'-0"

S. Jayaram

OWNER

P. Manoharan

P. MANOHARAN, D.C.E.
LICENCED SURVEYOR & CONSULTING ENGINEER
Alandur Municipality & Tambaram Municipality
41, Chithambaram Street,
BHARATHI PURAM,
CHROMPET, MADRAS-44.