
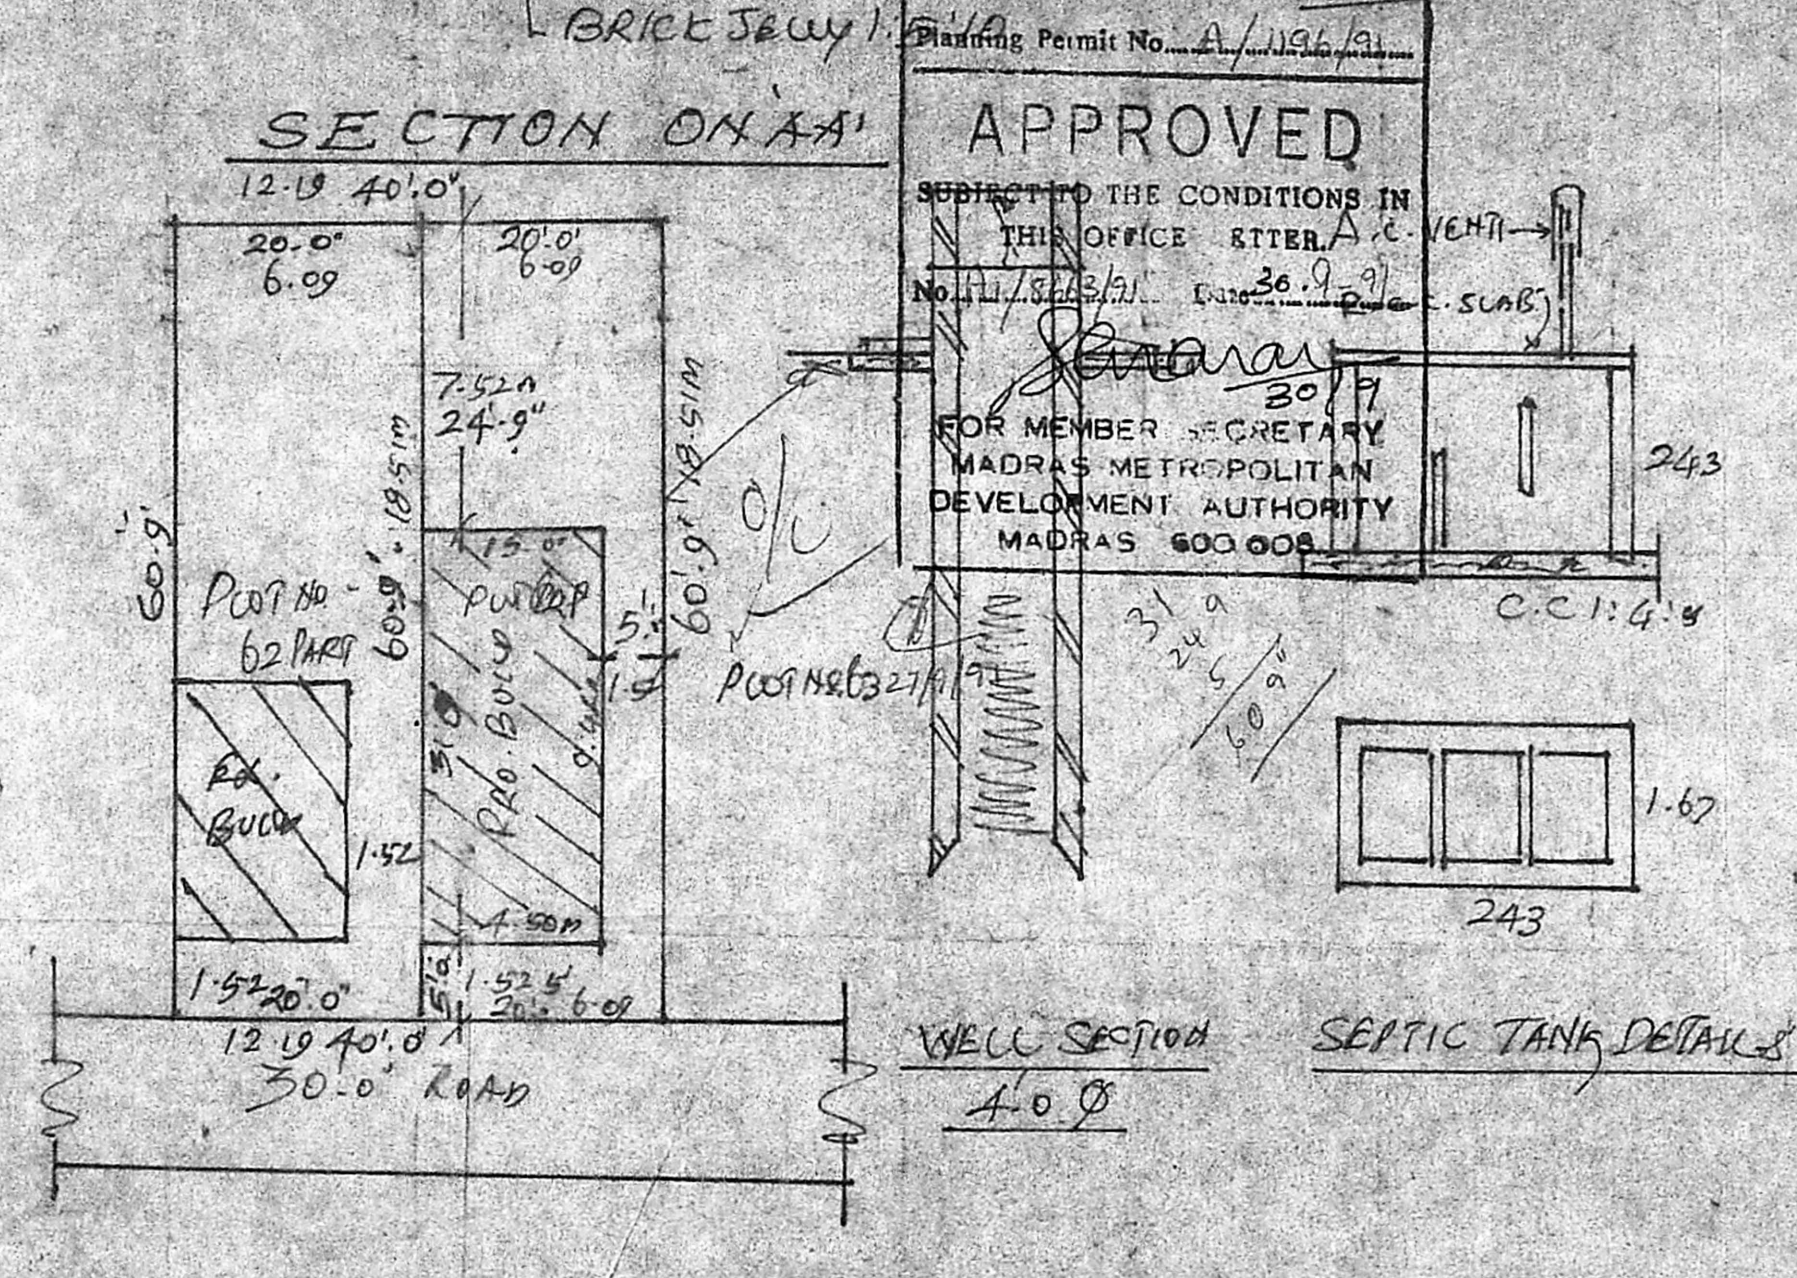
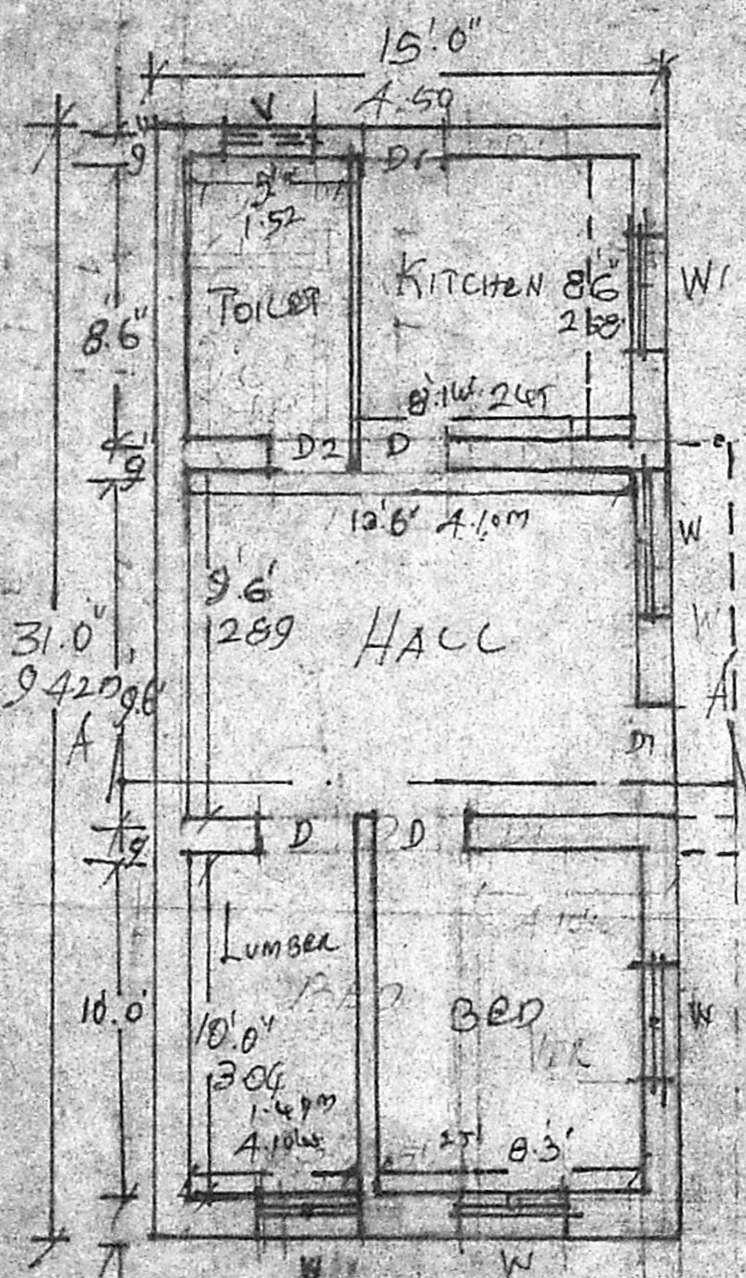


Rev. Plan
A/866/91
2/9/91
2/9

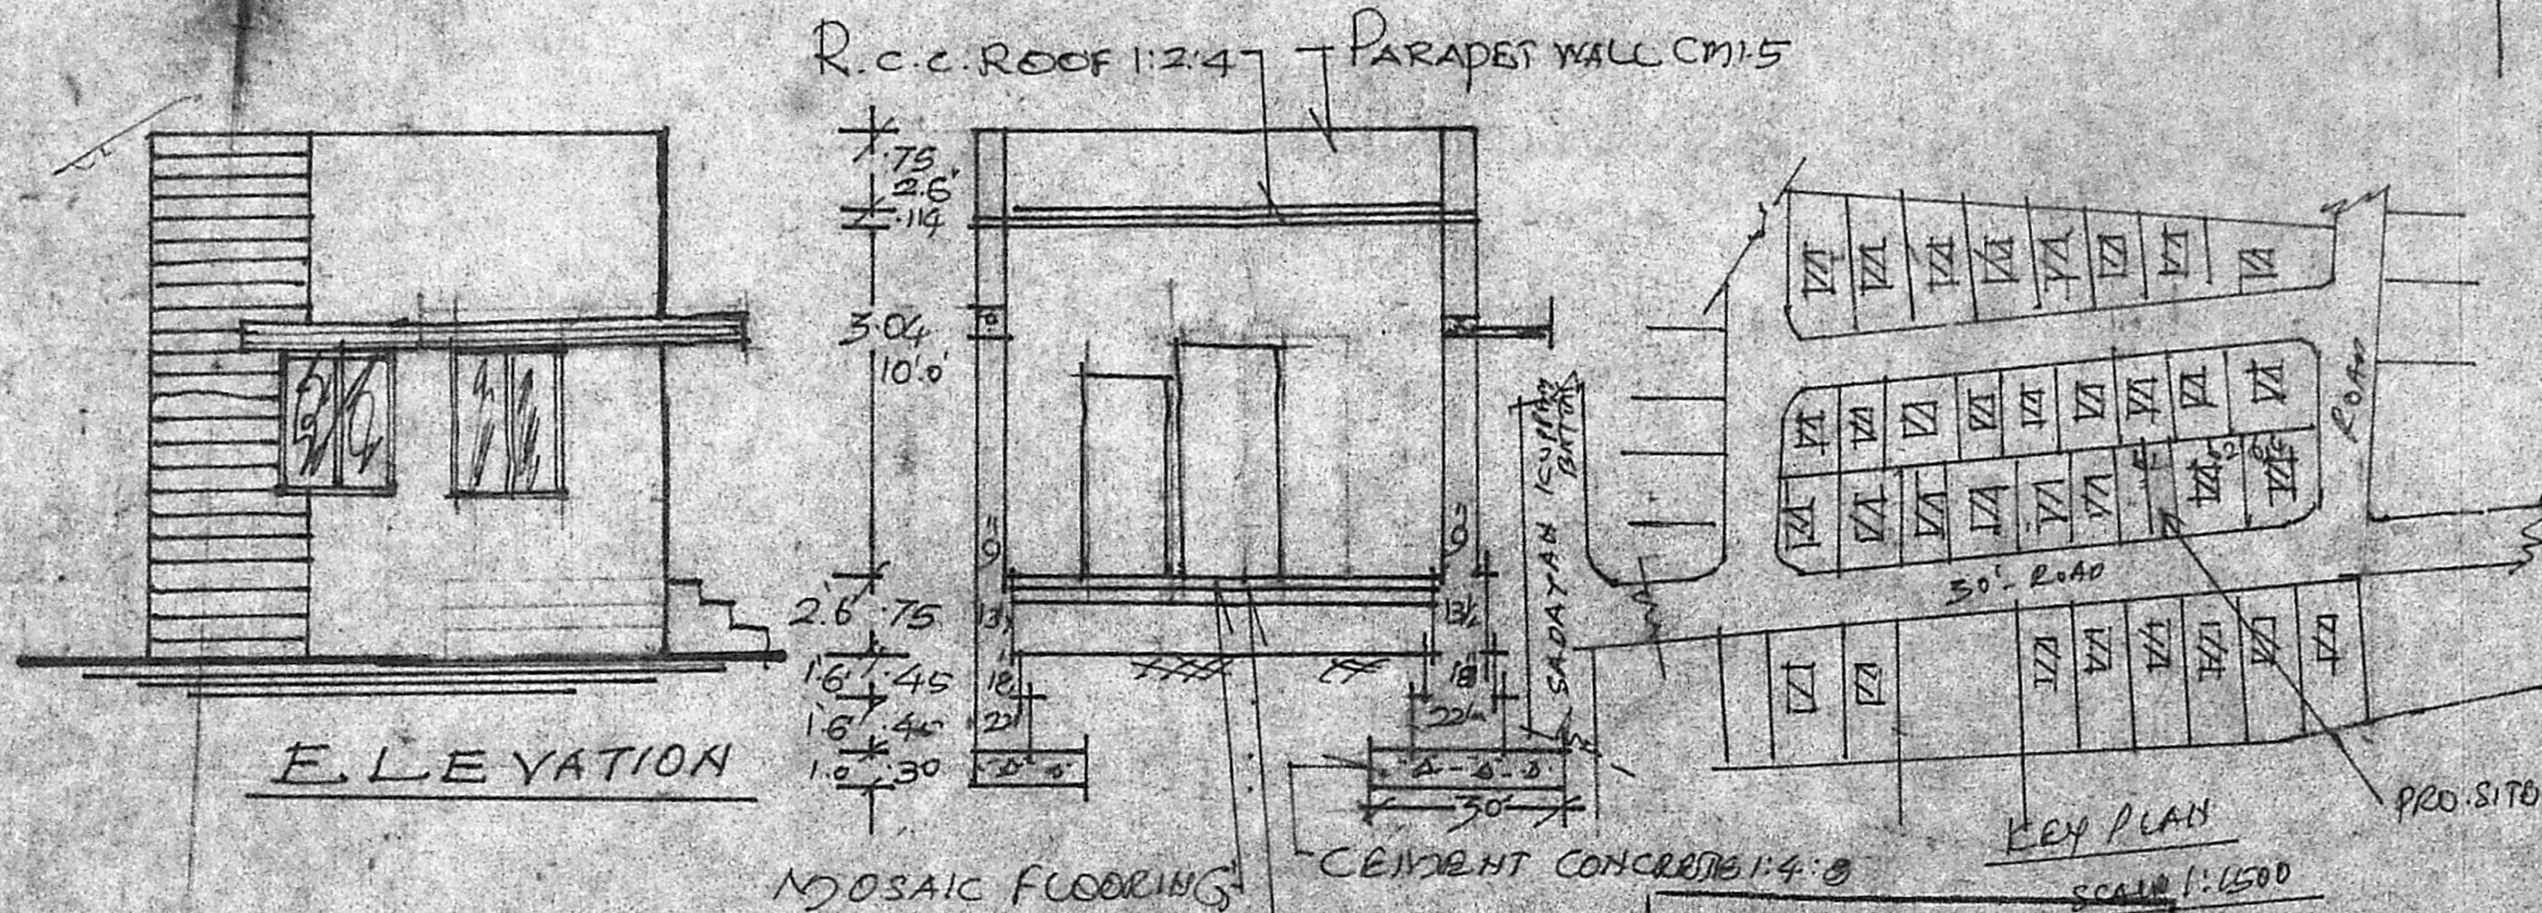

APPROVED

Planning Permit No. A/1186/91

SUBJECT TO THE CONDITIONS IN THIS OFFICE ORDER

No. A/866/91 Date 26.9.91

FOR MEMBER SECRETARY
MADRAS METROPOLITAN
DEVELOPMENT AUTHORITY
MADRAS 600 008

PLAN SHOWING THE PROPOSED SUB-DIVISION OF THE HOUSE SITE & PROPOSED CONSTRUCTION OF RESIDENTIAL BUILDING AT S. NO 287/1A/AG OF TIRUVOTTIYUR VILLAGE PLOT NO 62 PART BALA - KRISHNA NAGAR, MADRAS 600019 REFERENCE APP. LAYOUT T.P/DT/NO 227/68 D1 DOOR 1.0x2.13 D DOOR .90x1.98 D2 DOOR .75x1.6 W WINDOW 1.21x1.37 W WINDOW 1.52x1.37. J.R.C.C. JOLLY

PROPOSED BUILDING PLINTH AREA 43 M² / 455 PLOT AREA 1215 SFT OR 112 M²

SITE PLAN & SUB-DIVISION PLAN

R. Ashgar
OWNER

C. M. MATHAVAN.
LICENSED SURVEYOR
THIRUVOTTIYUR MUNICIPALITY.
NO. 939/A, T. H. ROAD,
(Near Municipal Office)
THIRUVOTTIYUR, MADRAS-19.