



ELEVATION

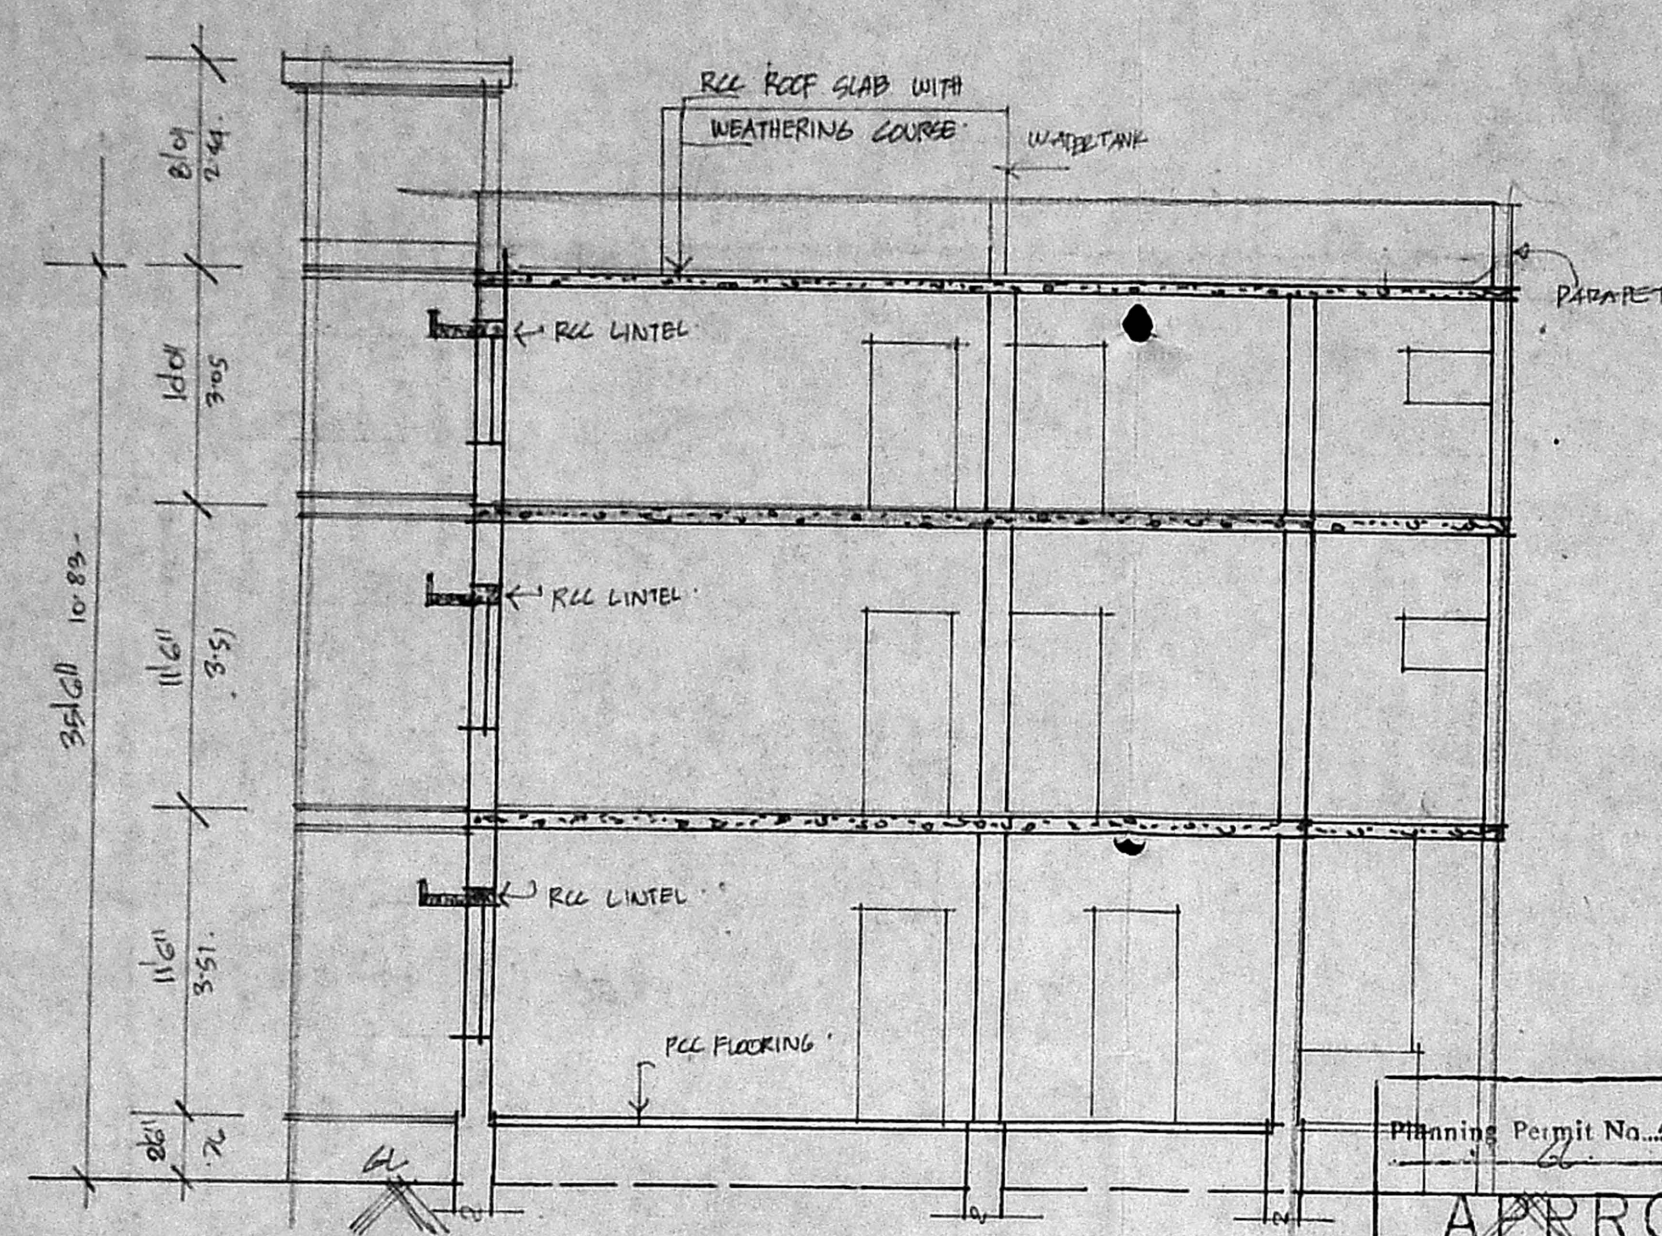


SECTION AT 'A-B'


Planning Permit No. A/1465/91  
**APPROVED**  
 SUBJECT TO THE CONDITIONS IN THIS OFFICE LETTER.  
 No. A/14689/91 Date 26-12-91  
*de Sarava*  
 FOR MEMBER SECRETARY  
 MADRAS METROPOLITAN  
 DEVELOPMENT AUTHORITY  
 MADRAS - 600 008.

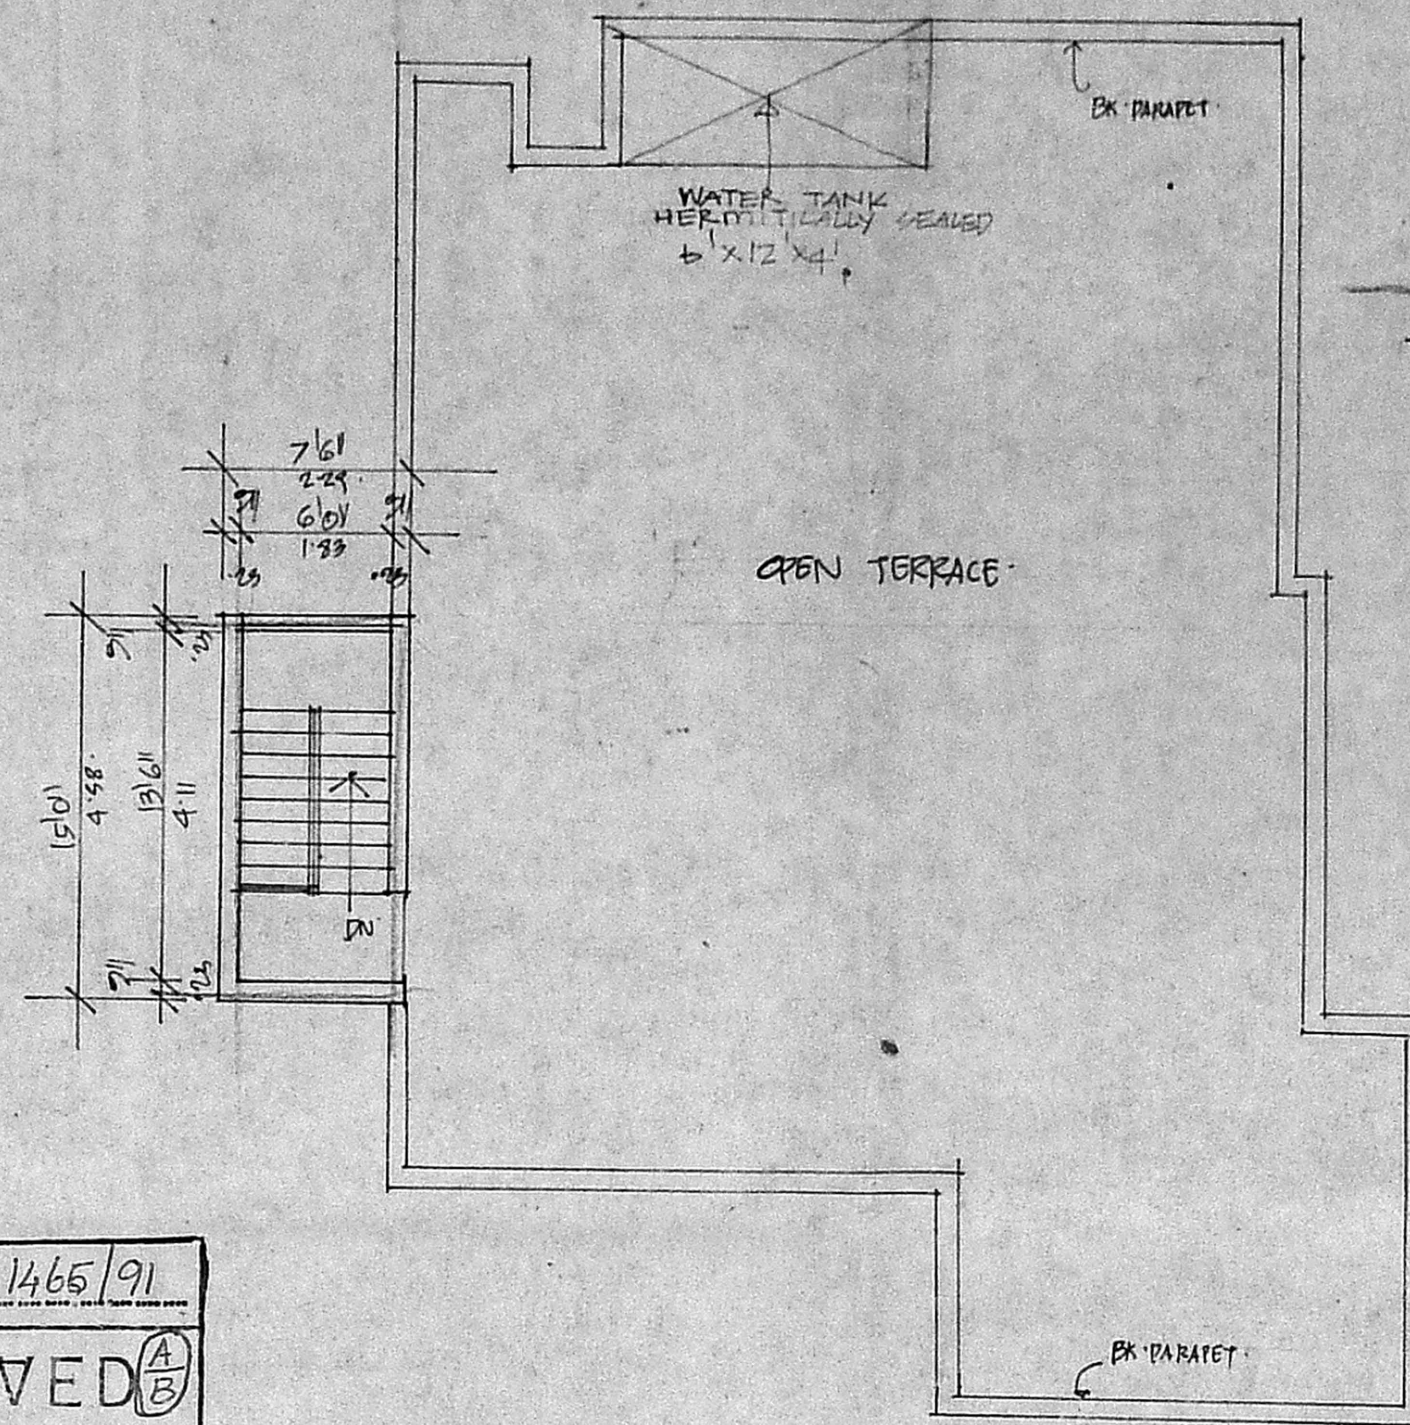


TERRACE PLAN

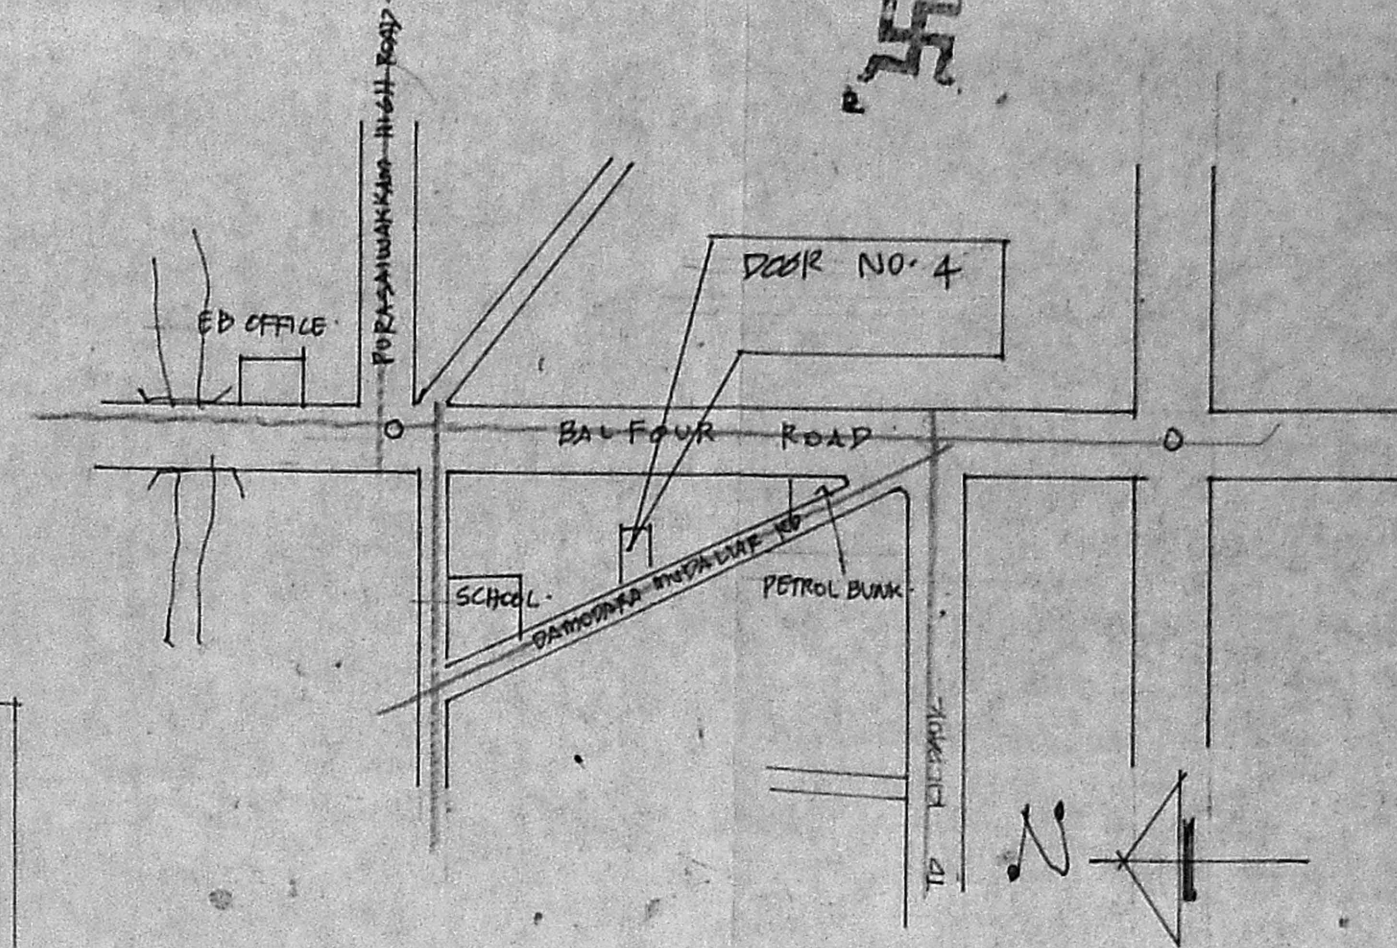


KEY PLAN  
NOT TO SCALE

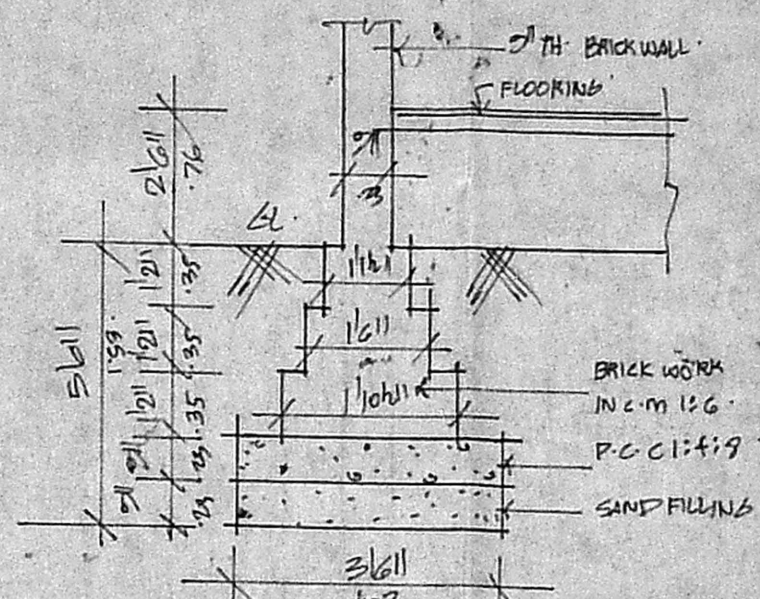


FOUNDATION DETAILS

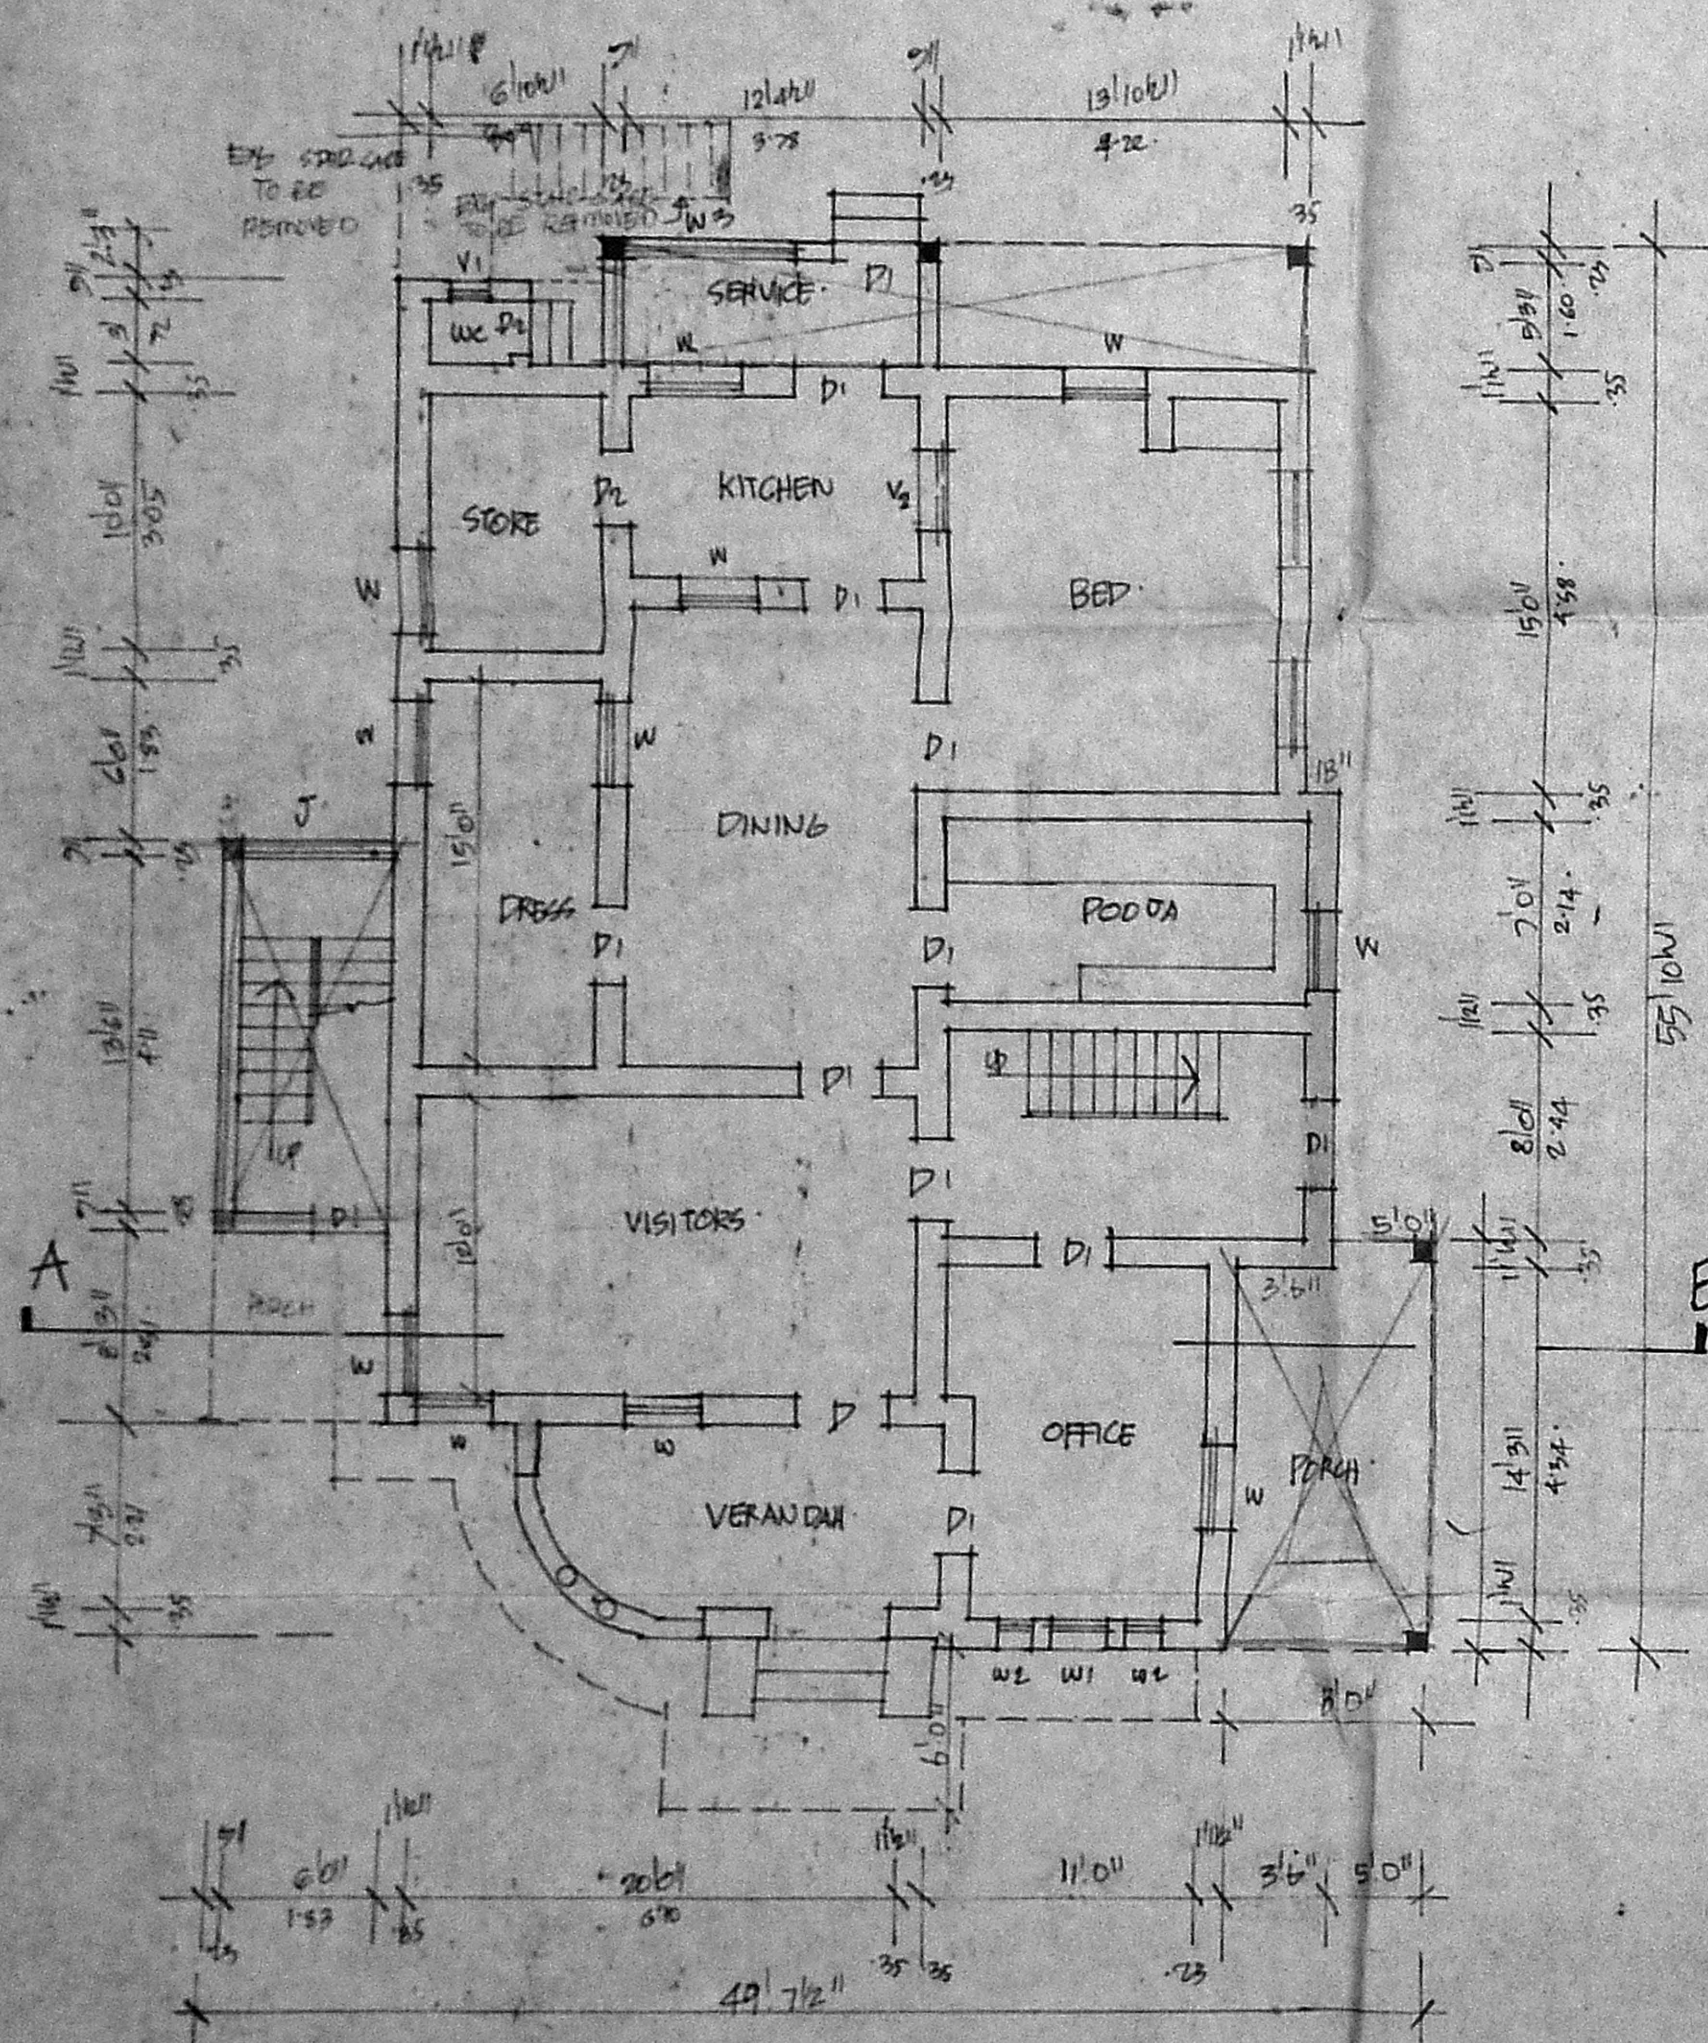


GROUND FLOOR PLAN

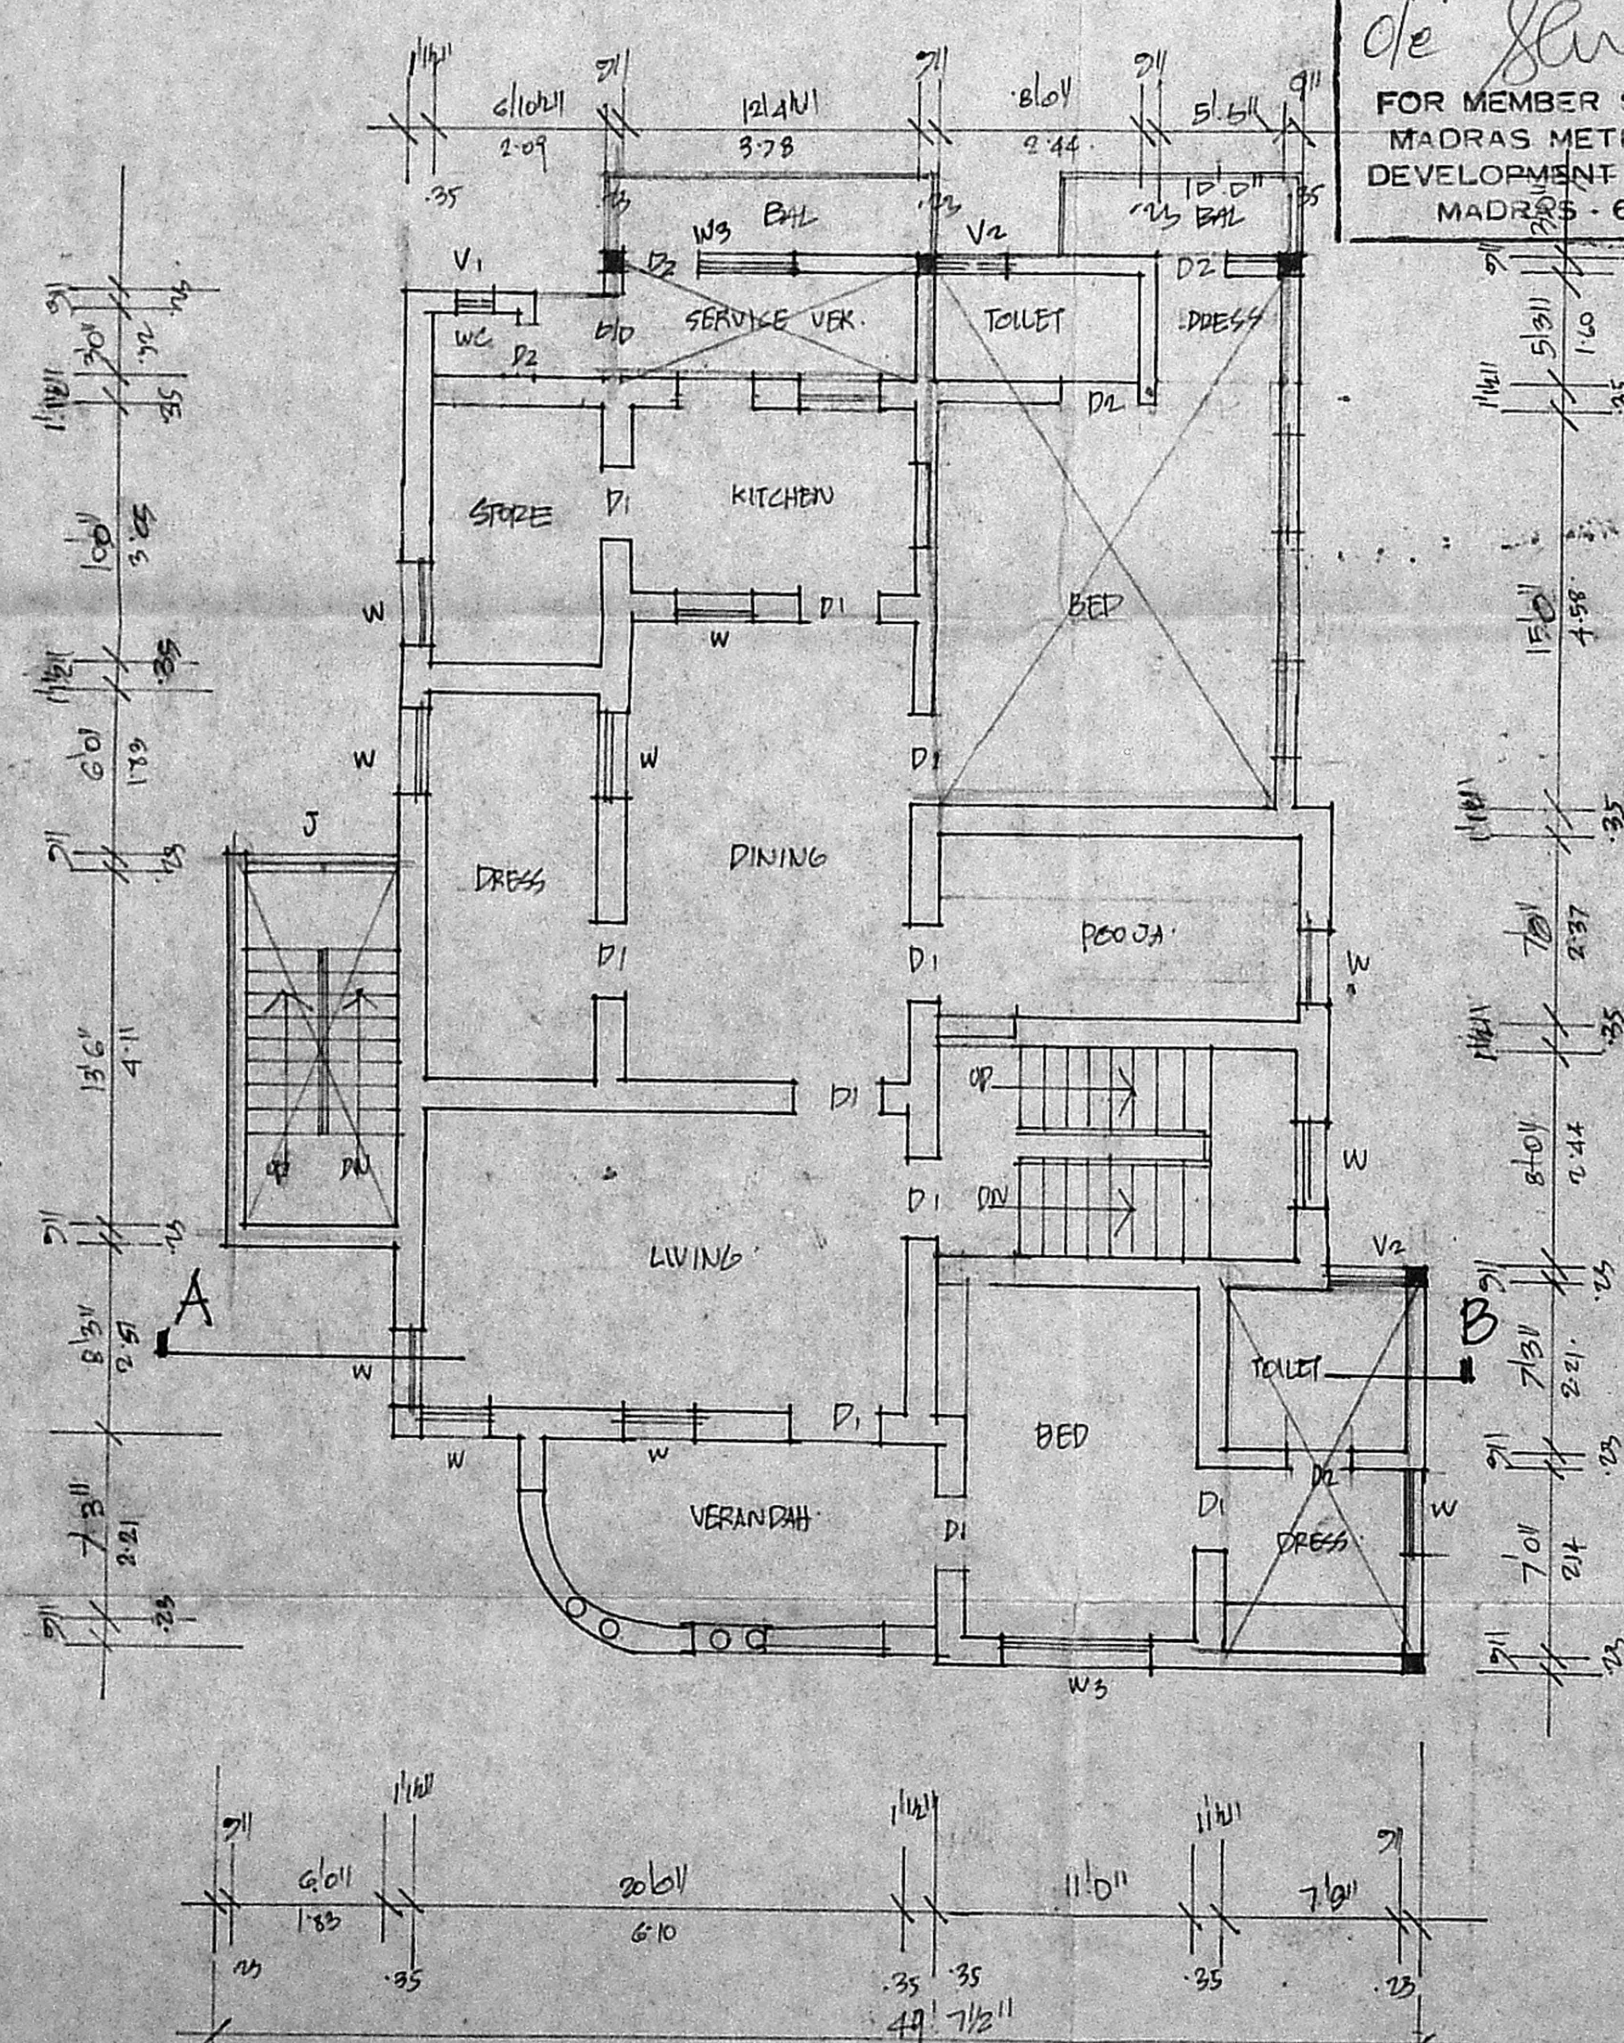

FIRST FLOOR PLAN

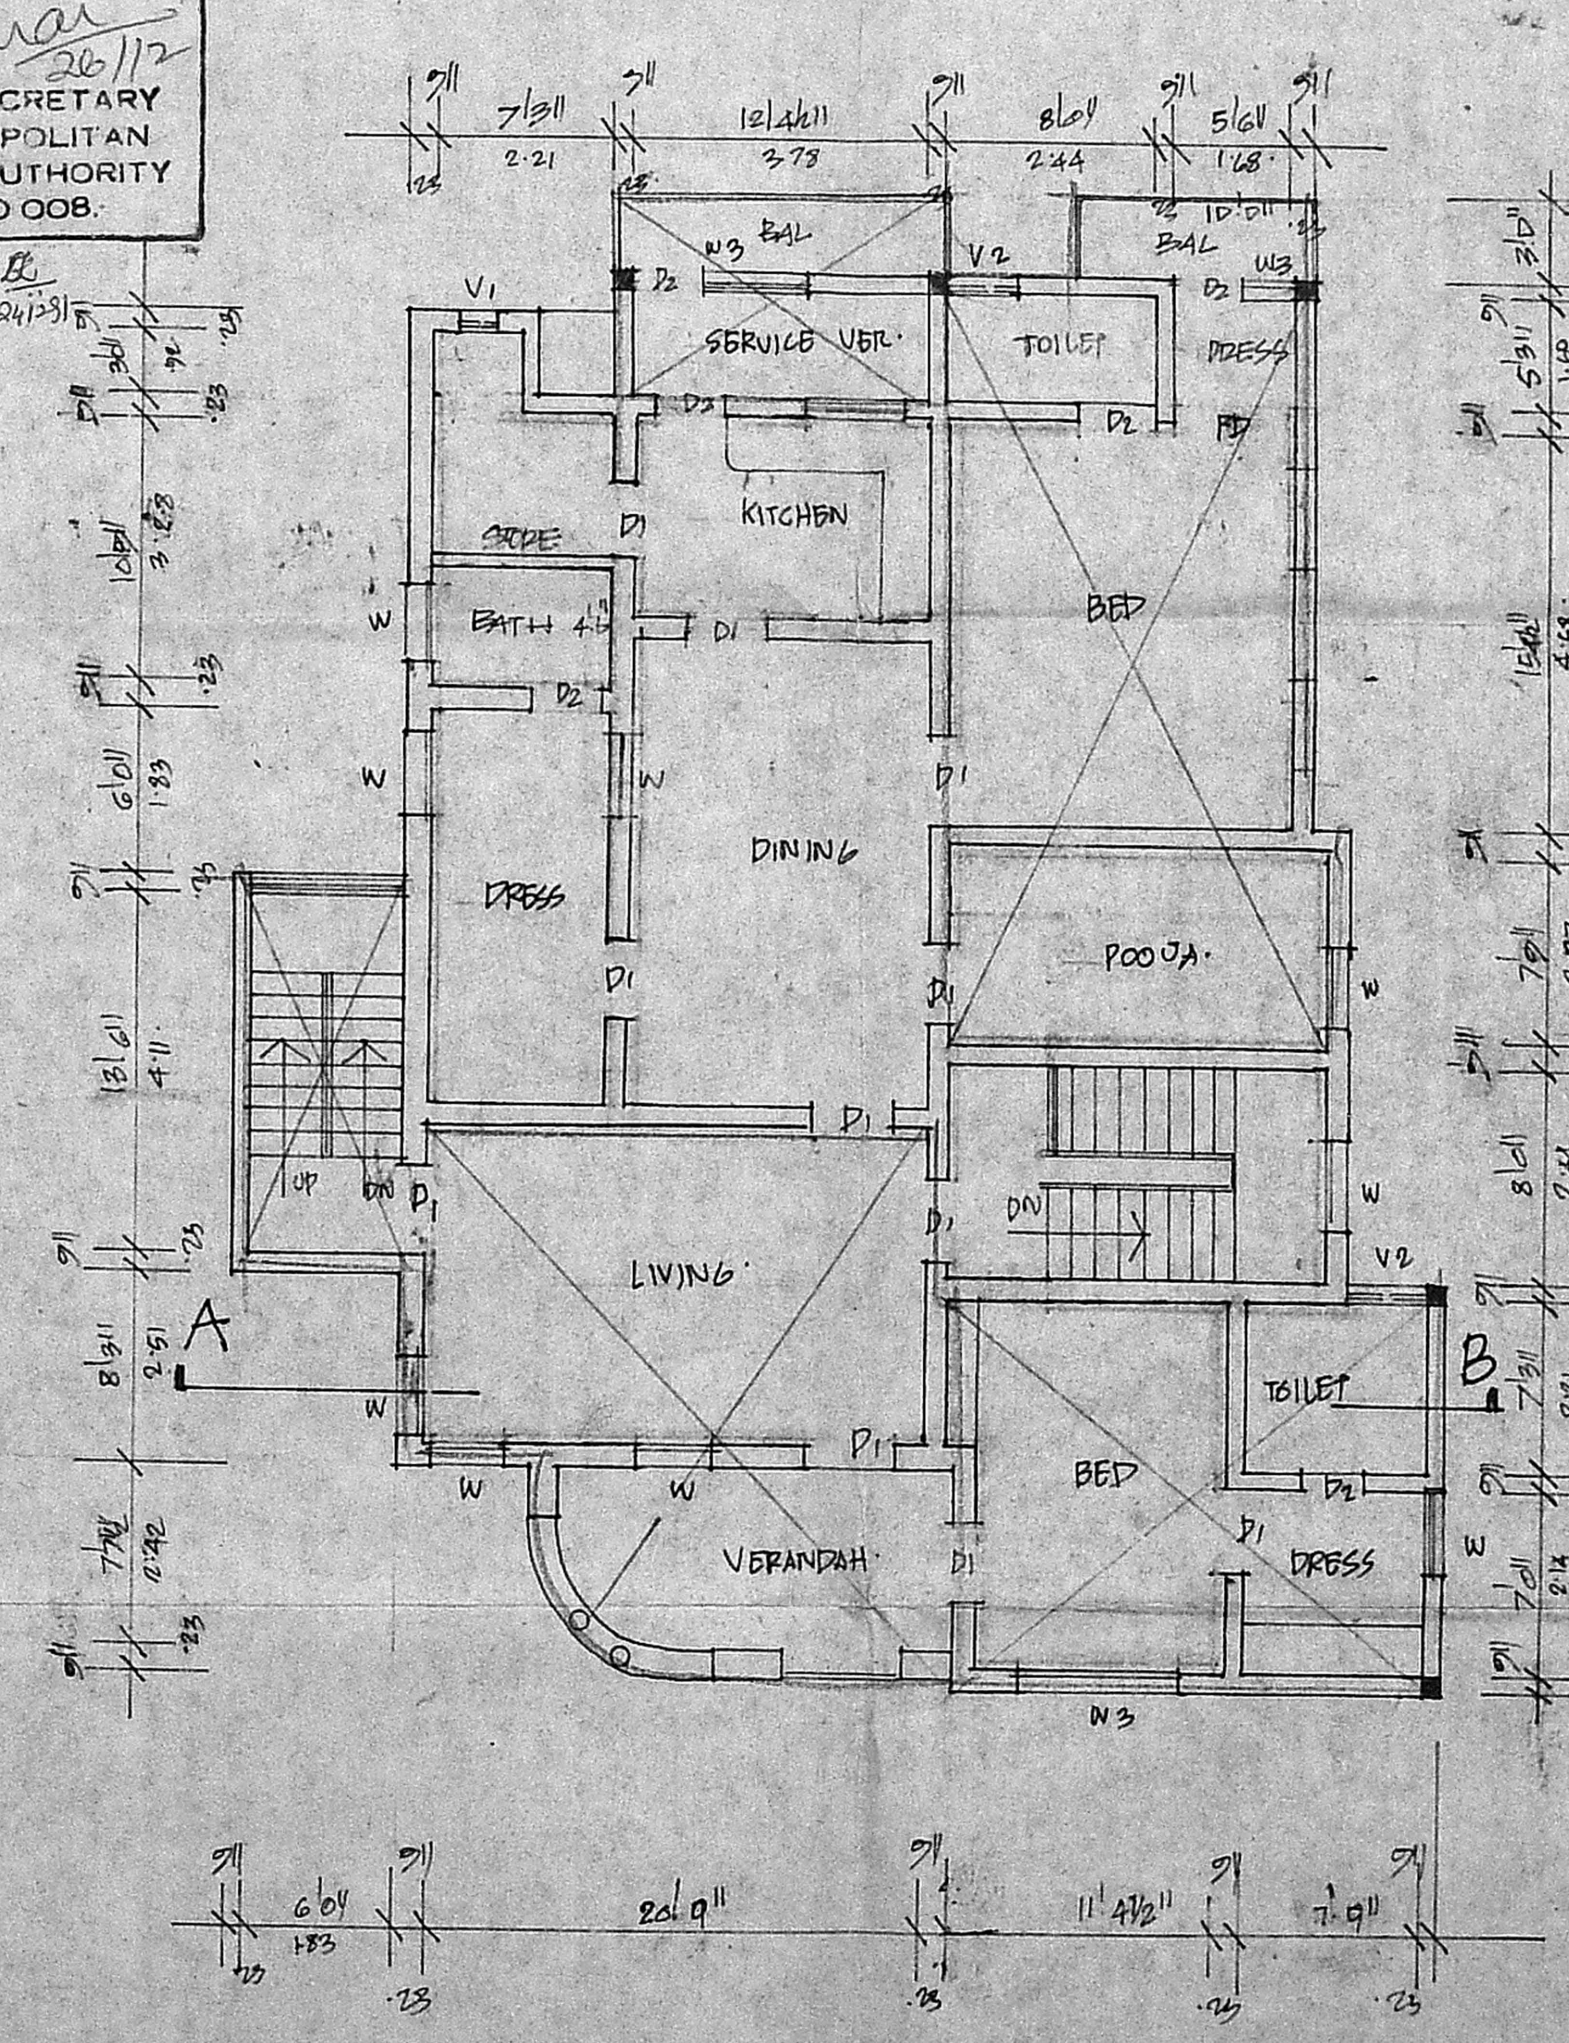

SECOND FLOOR PLAN

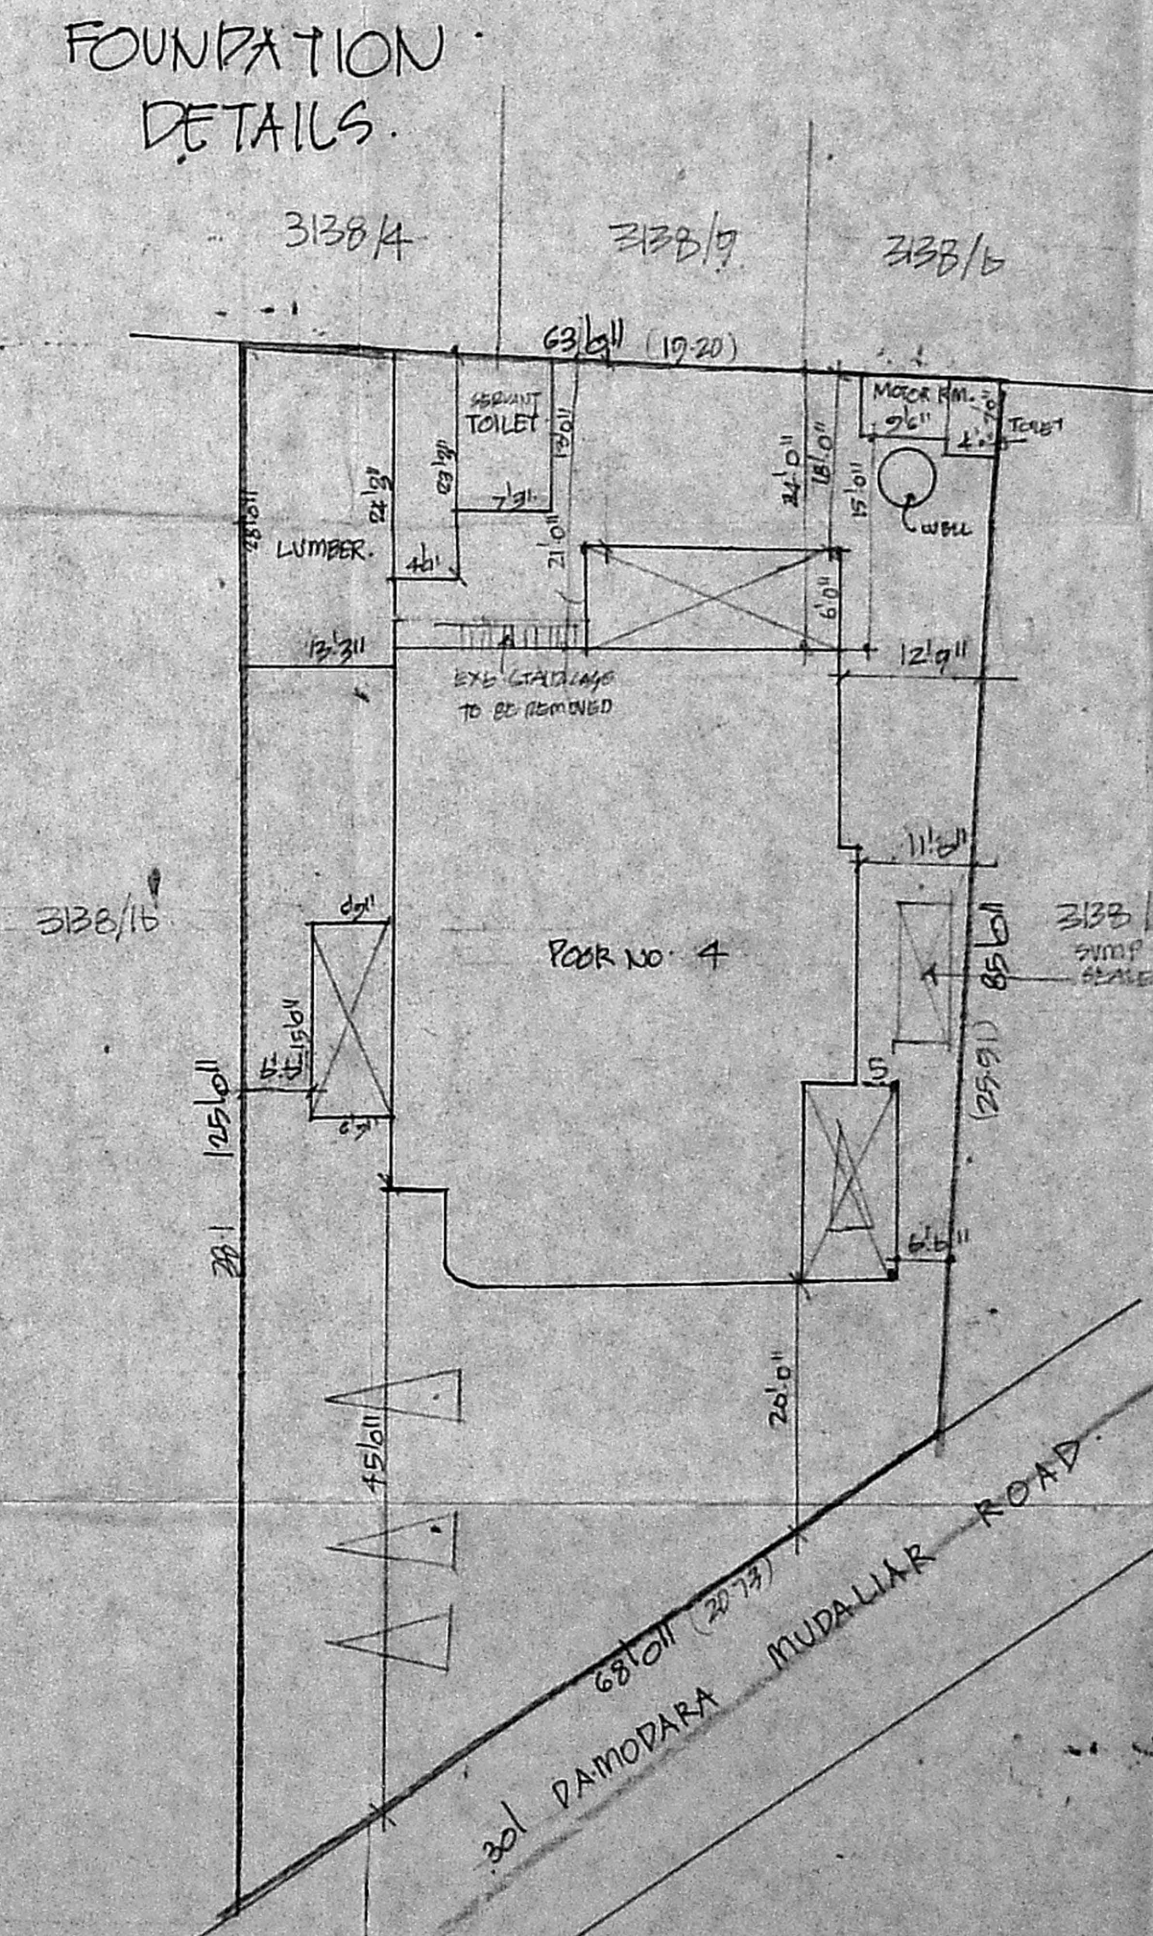

SITE PLAN  
SCALE 1" TO 160'

SCHEDULE OF JOINERY

FD	FRENCH DOOR	56" x 70"	1.53 x 2.14
D	DOORS	36" x 70"	.77 x 2.14
D1	"	30" x 70"	.72 x 2.14
D2	"	26" x 70"	.76 x 2.14
W	WINDOWS	46" x 20"	1.22 x 1.72
W1	"	30" x 20"	.92 x 1.72
W2	"	26" x 20"	.61 x 1.72
W3	"	66" x 20"	1.83 x 1.72
V1	VENTILATORS	26" x 26"	.61 x .61
V2	"	30" x 26"	.72 x .61

AREA DETAILS

TOTAL PLOT AREA	"	585.50 M <sup>2</sup>	COVERAGE 41.5%
B/S FRONT FLOOR AREA	"	218 M <sup>2</sup>	F.S. 1 U. 12
P/O	"	26 M <sup>2</sup>	
B/S FIRST FLOOR AREA	"	14.3 M <sup>2</sup>	
P/O	"	77 M <sup>2</sup>	
B/S SECOND FLOOR AREA	"	77 M <sup>2</sup>	
P/O	"	16.6 M <sup>2</sup>	
TOTAL PLANTH AREA	"	70.8 M <sup>2</sup>	

COLOUR INDEX

PROPOSALS	8	
EXISTINGS	8	
REMOVALS	8	
ROADS	8	
BOUNDARY	8	

NOTES

PREVIOUSLY SANCTIONED PLAN B-A NO. P-39/48  
DATED - 27-2-1948


PROPOSED ADDITIONS AND ALTERATIONS TO THE EXISTING BUILDING IN DOOR NO. 4, RS NO. 3138/30 DAMODARA ROAD BLOCK NO. 53 BRANSON'S GARDENS, PURASAWALKAM, MADRAS.

SCALE 1" TO 80'

*H. Meena Kumari*  
SIGNATURE OF OWNER

*Thirushanmugam*  
T. G. KRISHNAMURTHY RAO  
CIVIL ENGINEER  
CLASS I LICENSED SURVEYOR NO. 370  
CORPORATION OF MADRAS  
6-18, SANKH AVENUE  
11/1, LAKEVIEW ROAD, MADRAS-600033  
LICENSED SURVEYOR



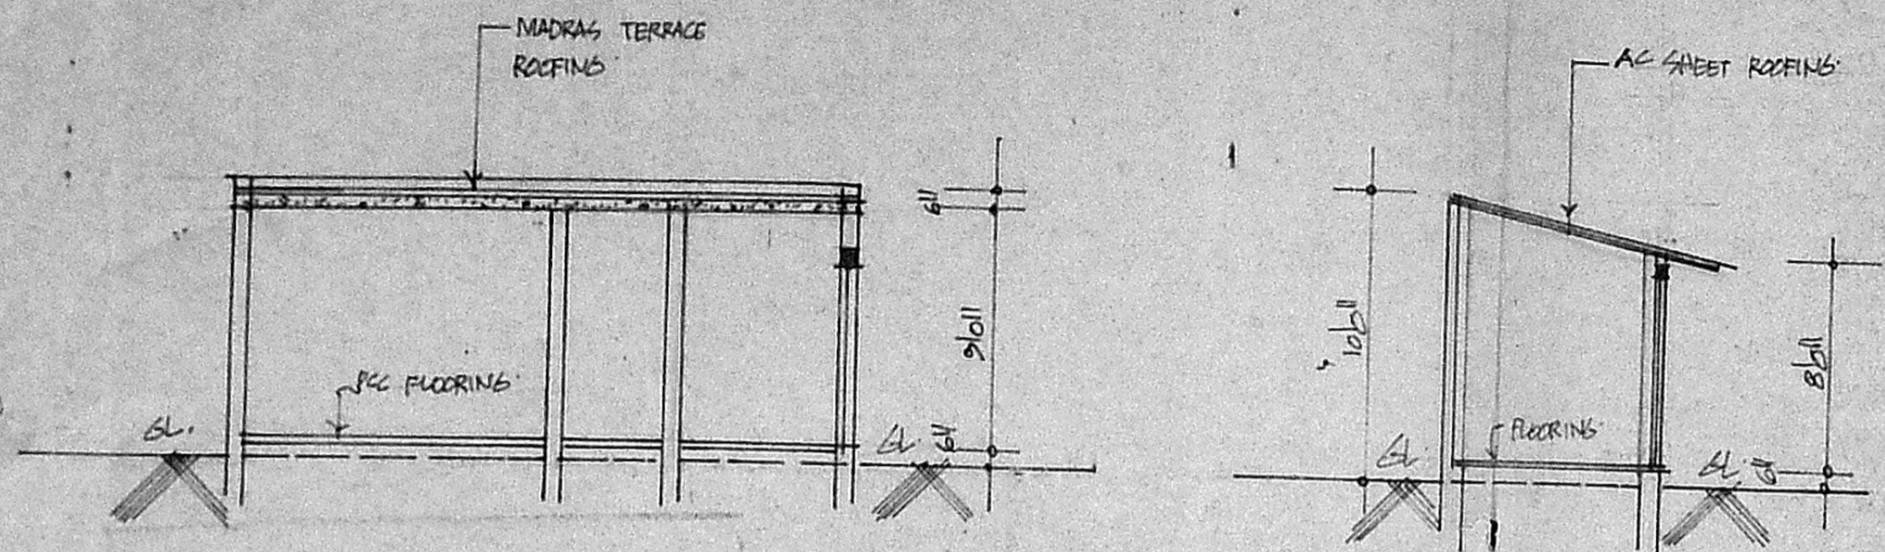

SECTION AT 'A-A'

SECTION AT 'B-B'

Planning Permit No. A/1465/91


**APPROVED**

SUBJECT TO THE CONDITIONS IN THIS OFFICE LETTER.


No. A/9689/91 Date 26-12-91

*S. Srinivas*  
26/12


FOR MEMBER SECRETARY  
MADRAS METROPOLITAN  
DEVELOPMENT AUTHORITY  
MADRAS - 600 008.

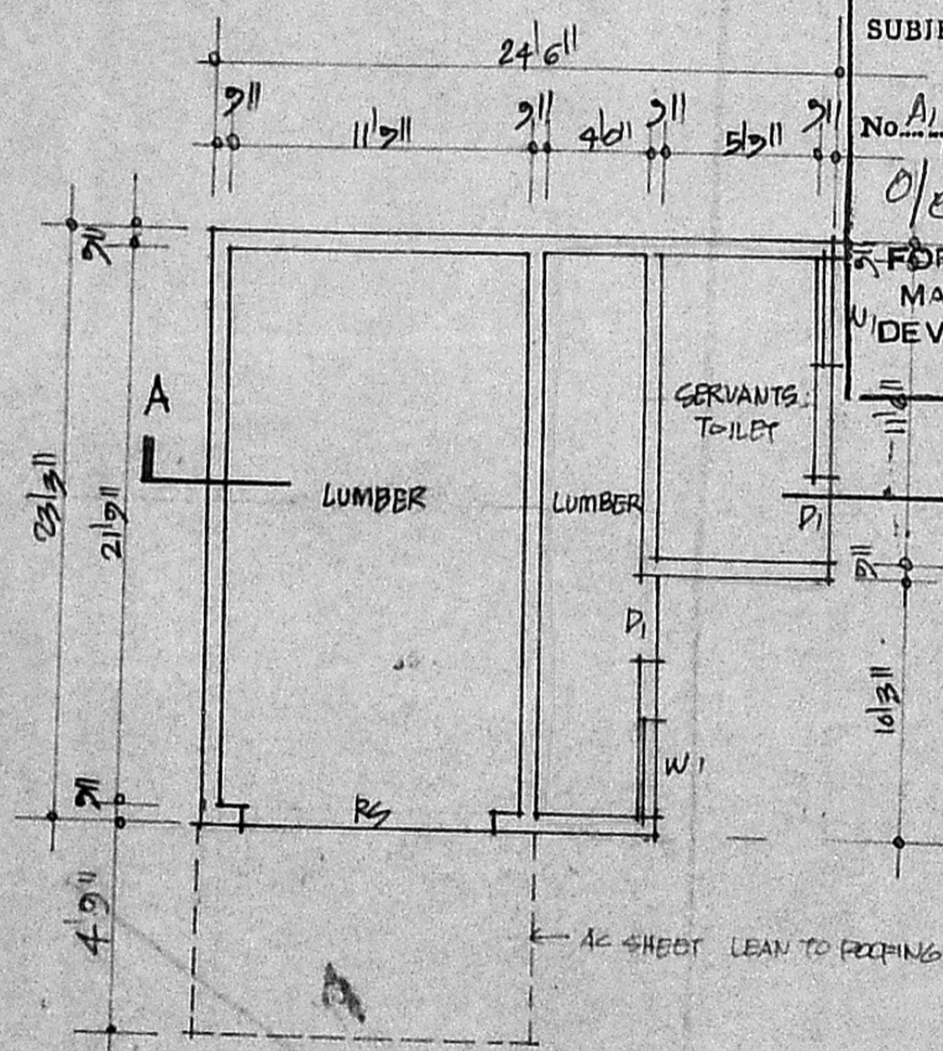

PLAN

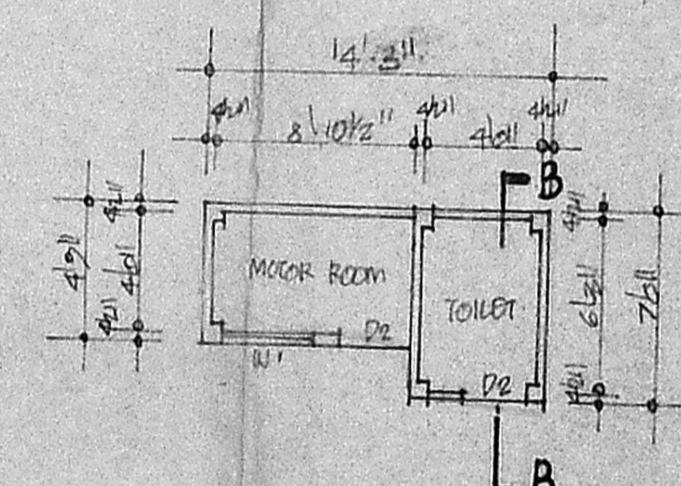

PLAN

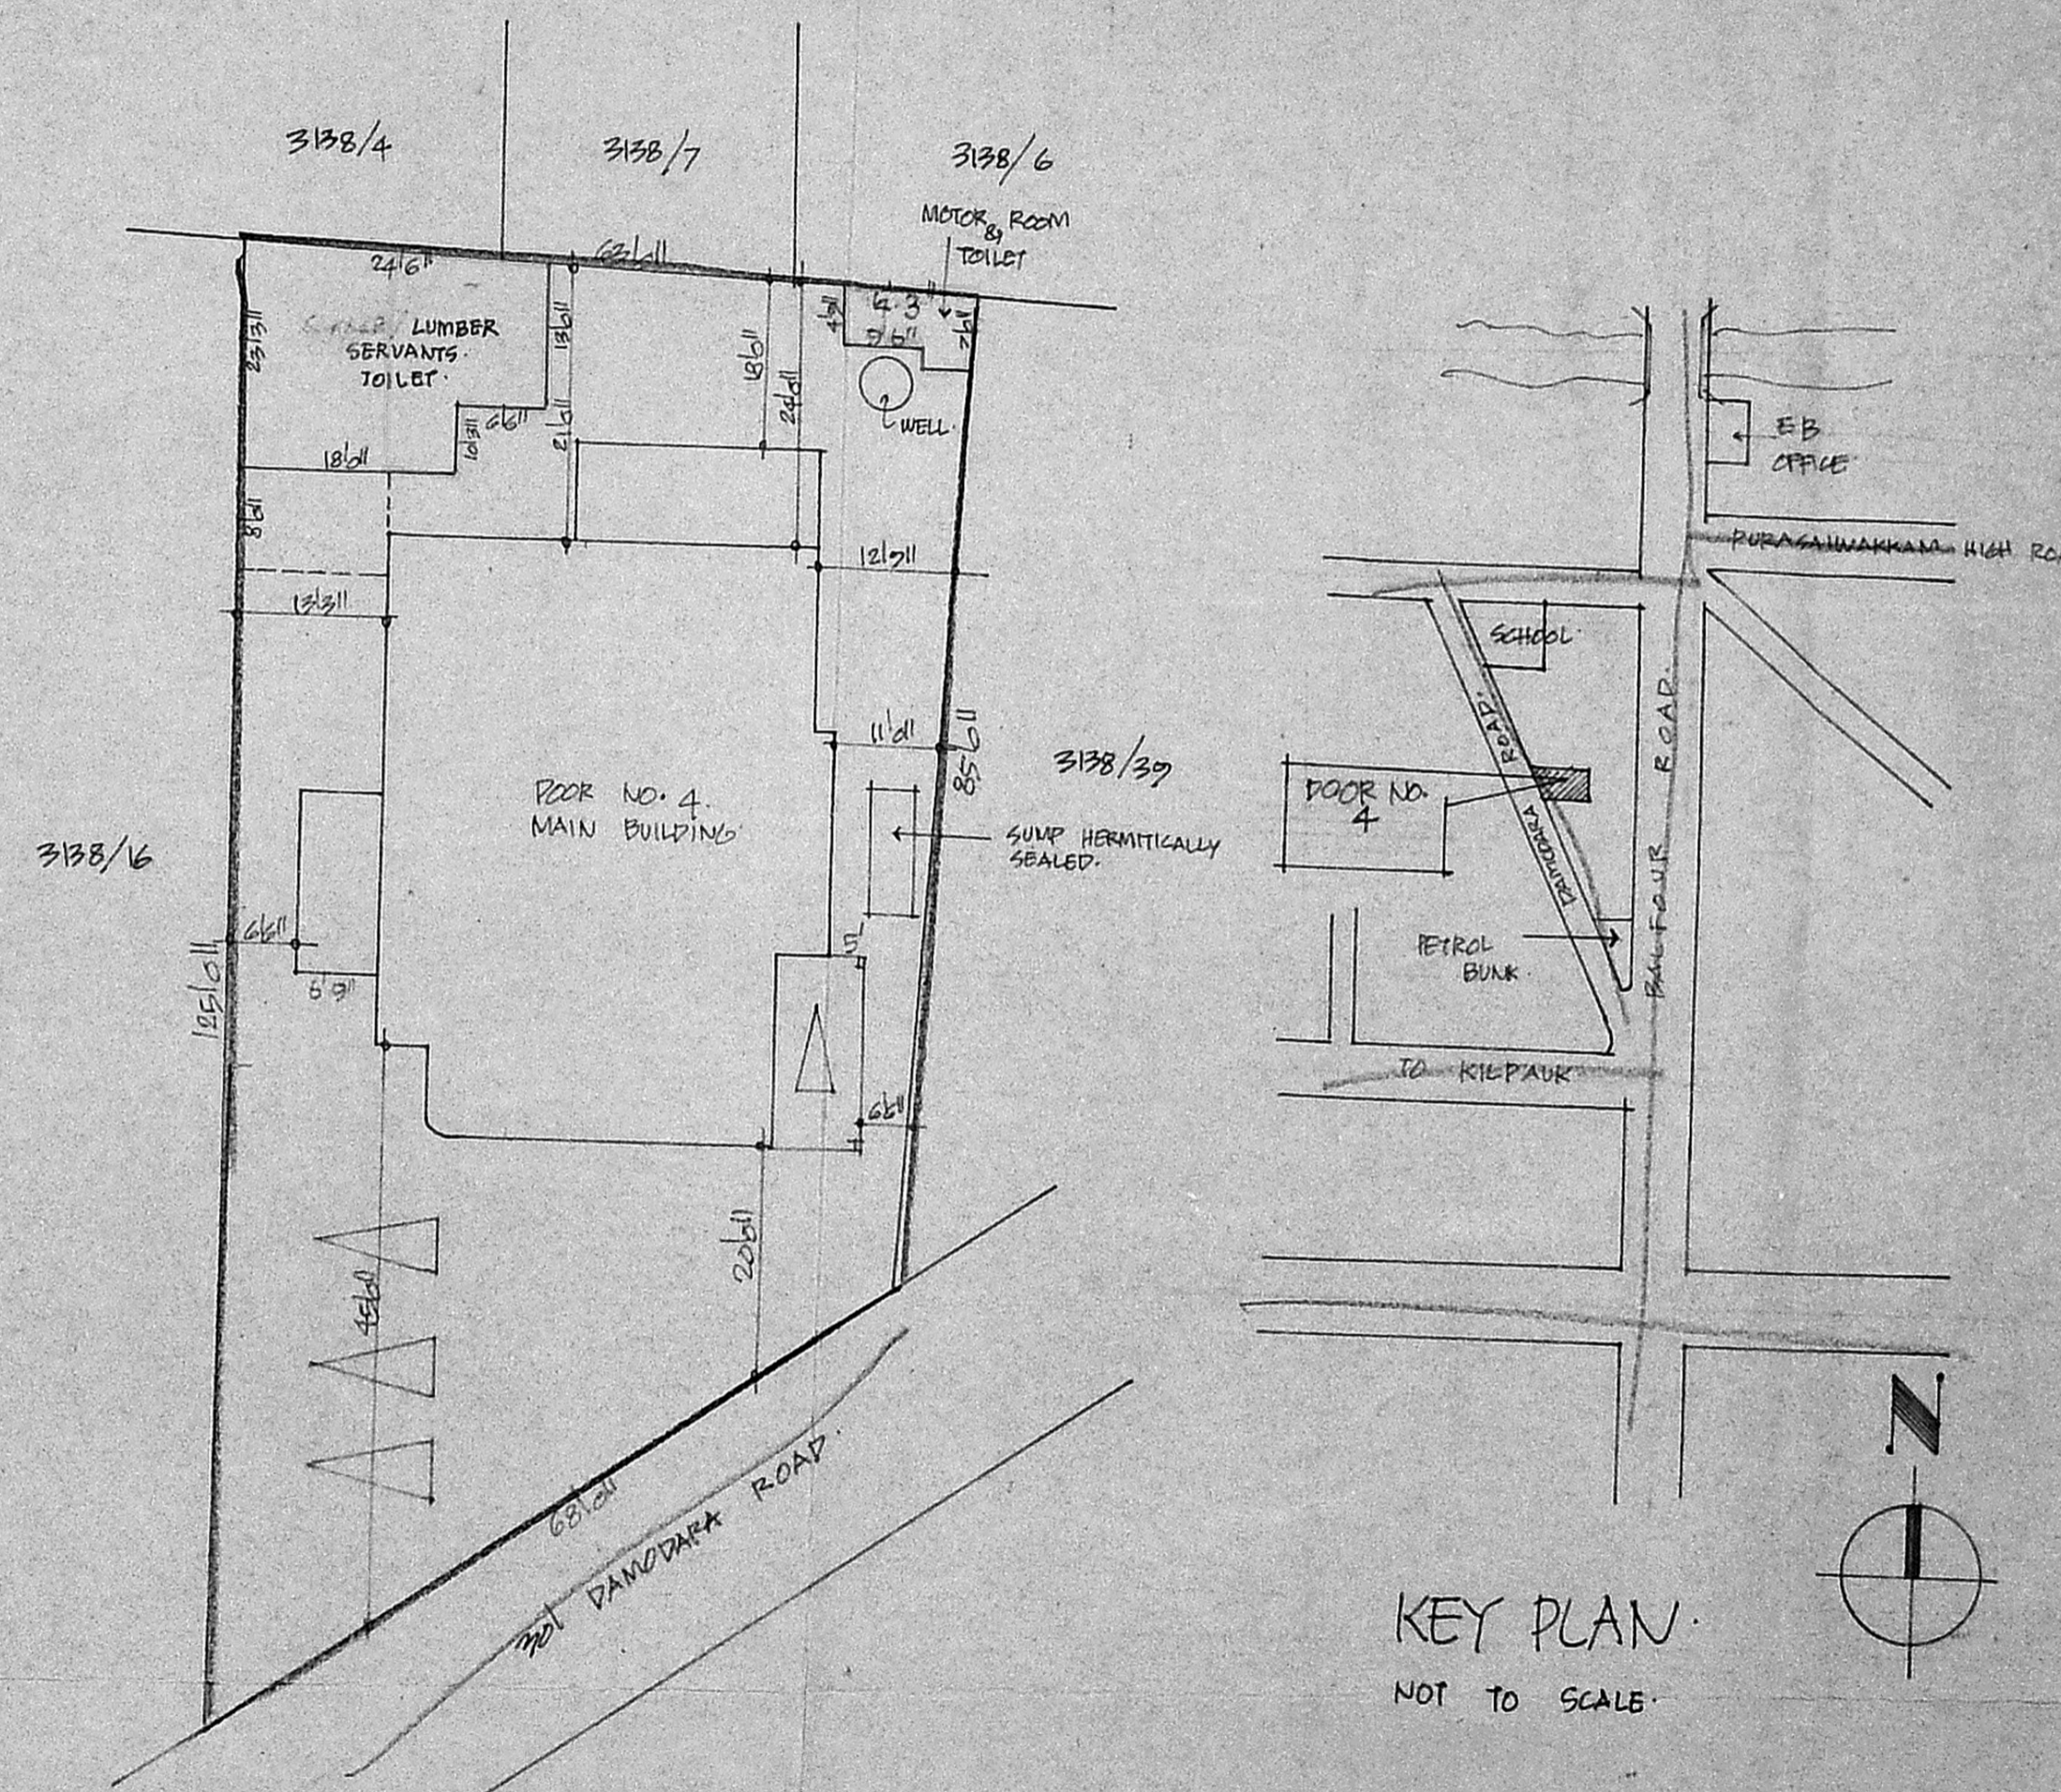

SITE PLAN.  
SCALE 1" TO 160'

KEY PLAN.  
NOT TO SCALE.

SCHEDULE OF JOINERY.

RS	ROLLING SHUTTERS	10'0" x 7'0"
D1	DOORS	3'0" x 7'0"
D2	"	2'0" x 7'0"
W1	WINDOWS	4'0" x 4'0"

AREA DETAILS.

INDEX

- EXISTINGS : —
- ROADS : —
- BOUNDARY : —

PLAN SHOWING THE EXISTING REAR STRUCTURE DETAILS IN DOOR NO. 4. RS. NO. 3138/30. BLOCK NO. 53. DAMODARA ROAD BRANSON'S GARDENS PURASAWALKAM, MADRAS. SCALE 1" TO 80'

OWNER: *A. Meena Kumari*

*T. G. Krishnamurthy*  
T. G. KRISHNAMURTHY RAO  
CIVIL ENGINEER  
CLASS I LICENSED SURVEYOR NO. 370  
CORPORATION OF MADRAS  
C-10, SOUTH AVENUE  
11/12, LAKE VIEW ROAD, MADRAS-600035

LICENSED SURVEYOR