



PROPOSED CONSTRUCTION OF HOUSE IN PLOT NO 18, 19, S. NO 660/1A, NR 143.

MADAMBAKKAM VILLAGE, SAIDAPET TALUK, CHENGAI-ANNA DISTRICT.




LAYOUT: GNANANDA NAGAR.

NAME: BALASUBRAMANIAN.

SCALE 1:100 & 200

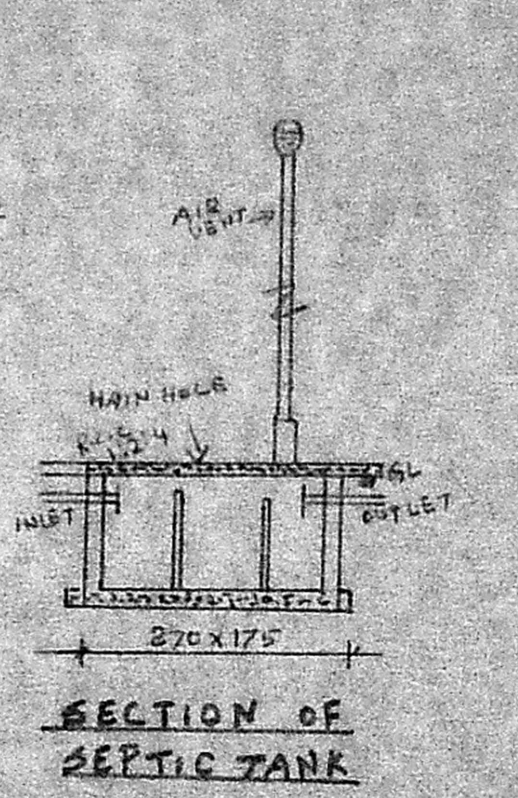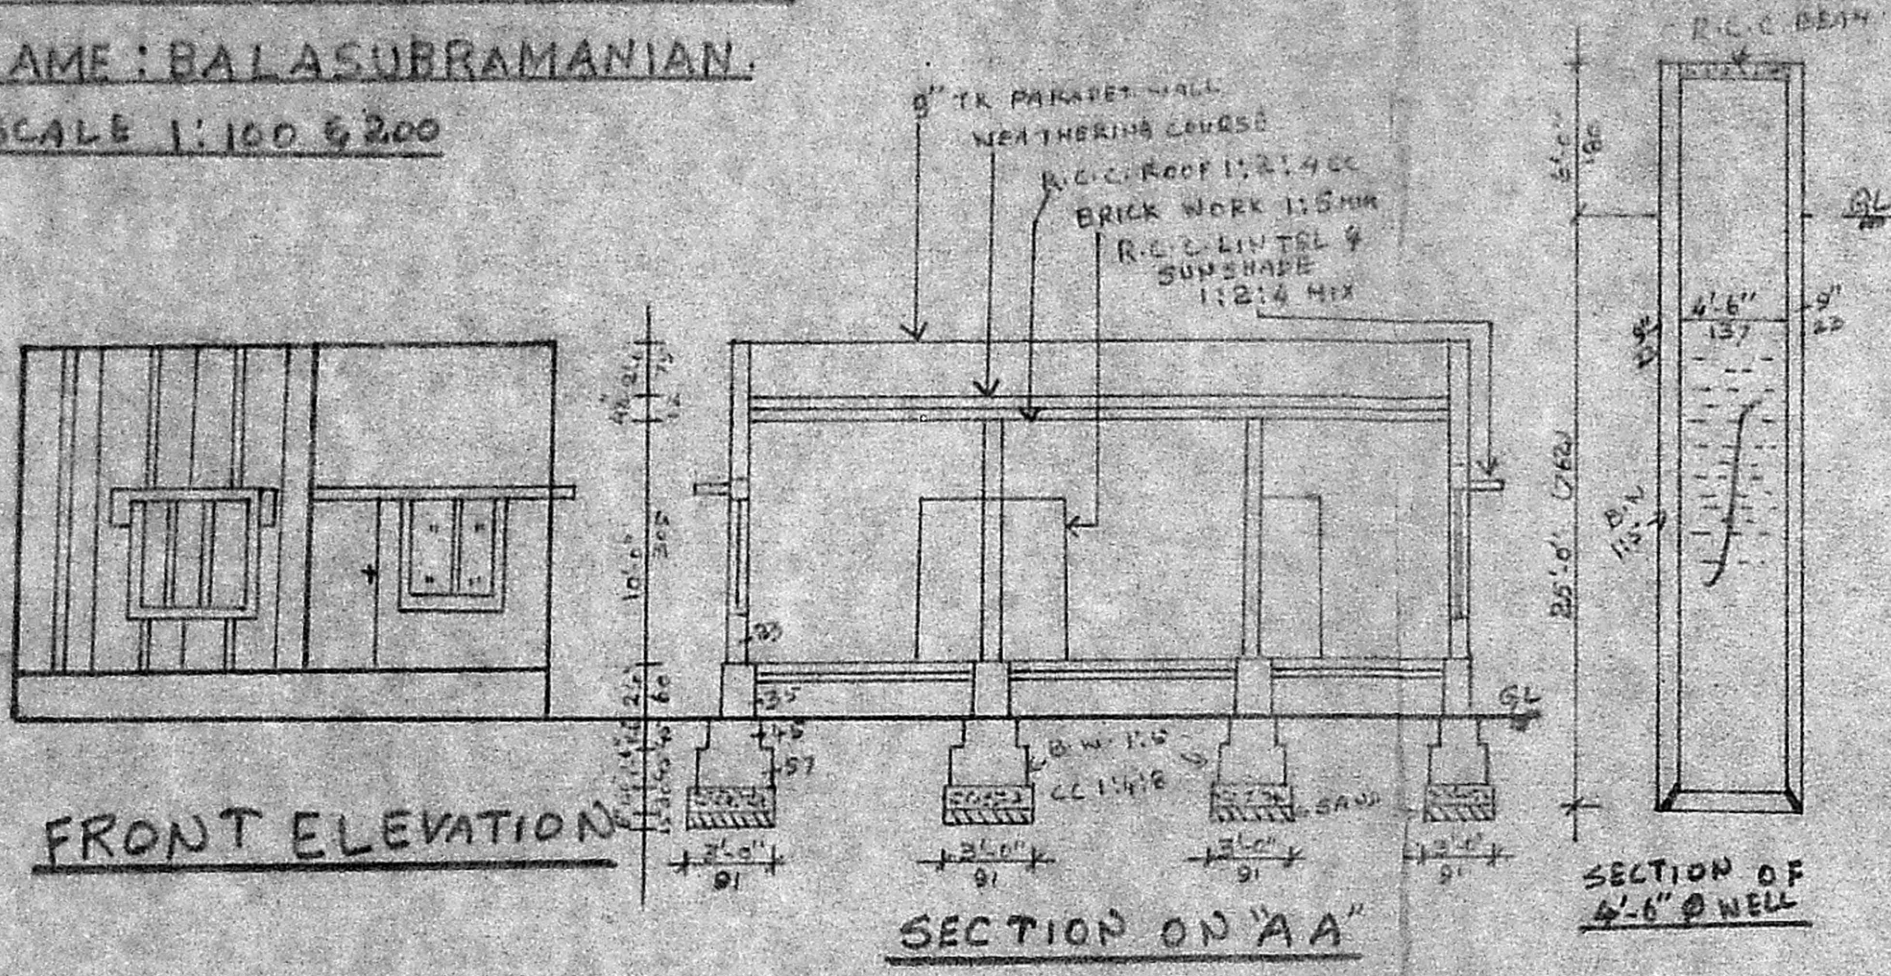

Planning Permit No. A/1433/91  
**APPROVED**  
 SUBJECT TO THE CONDITIONS IN THIS OFFICE LETTER.  
 No. A2/13256/91, Date: 16.12.91  
 FOR MEMBER SECRETARY  
 MADRAS METROPOLITAN  
 DEVELOPMENT AUTHORITY  
 MADRAS 600 008.

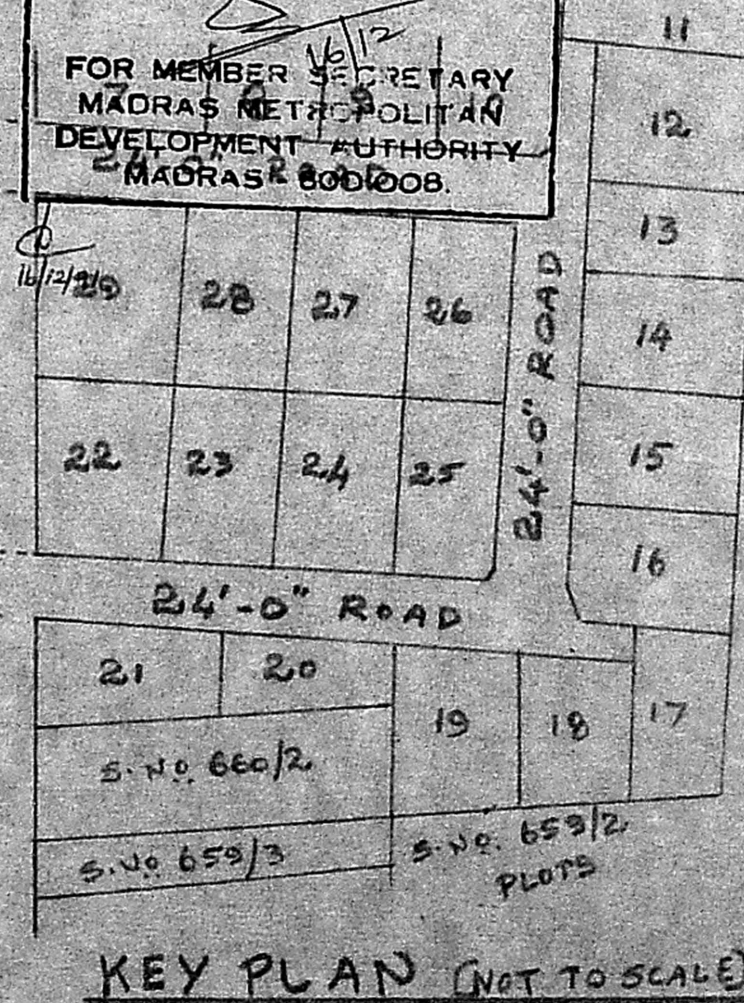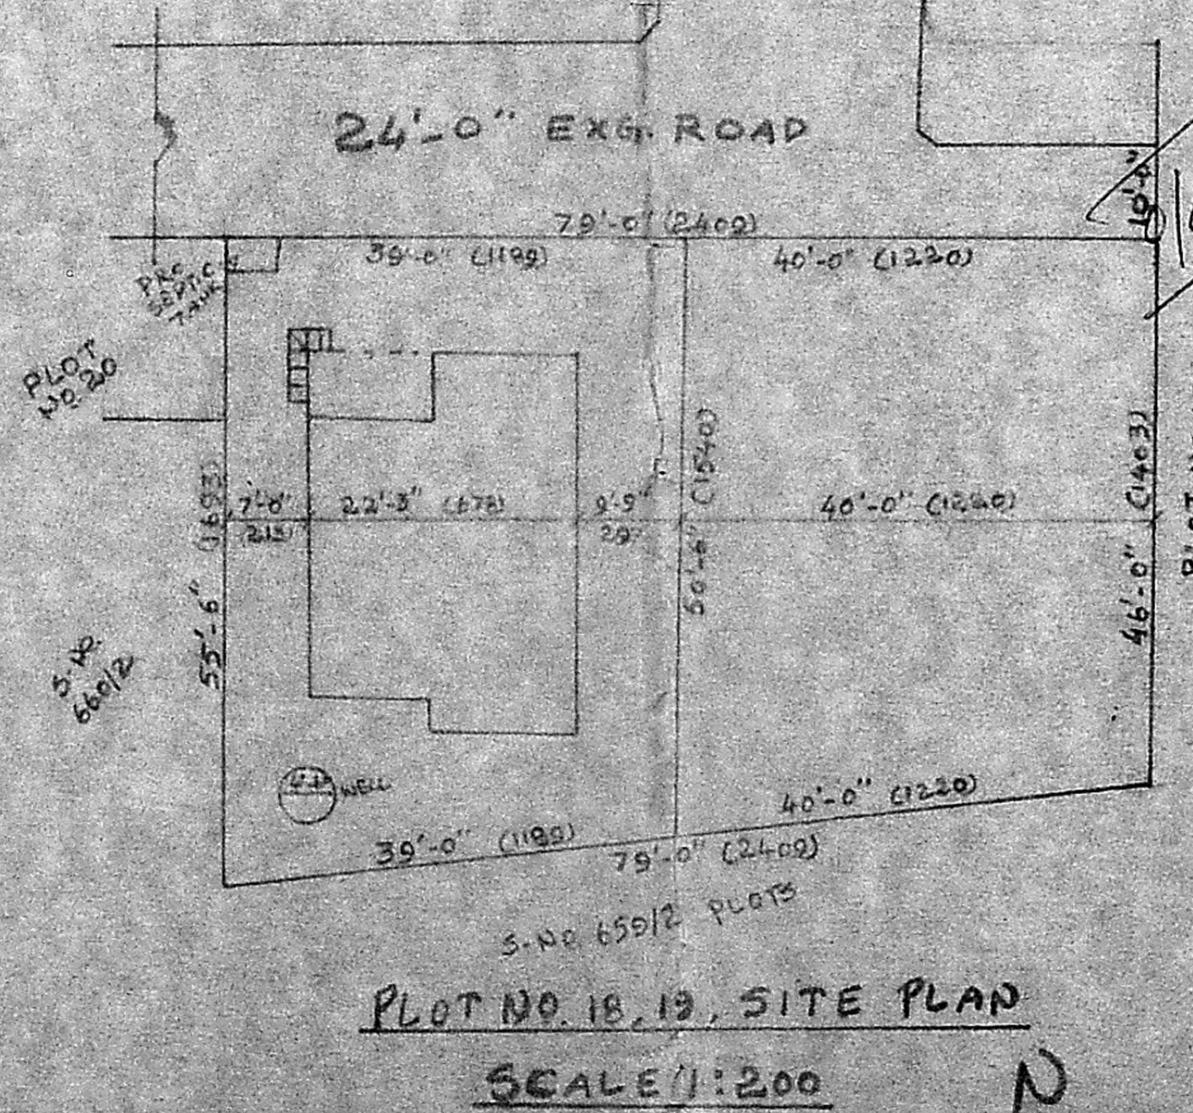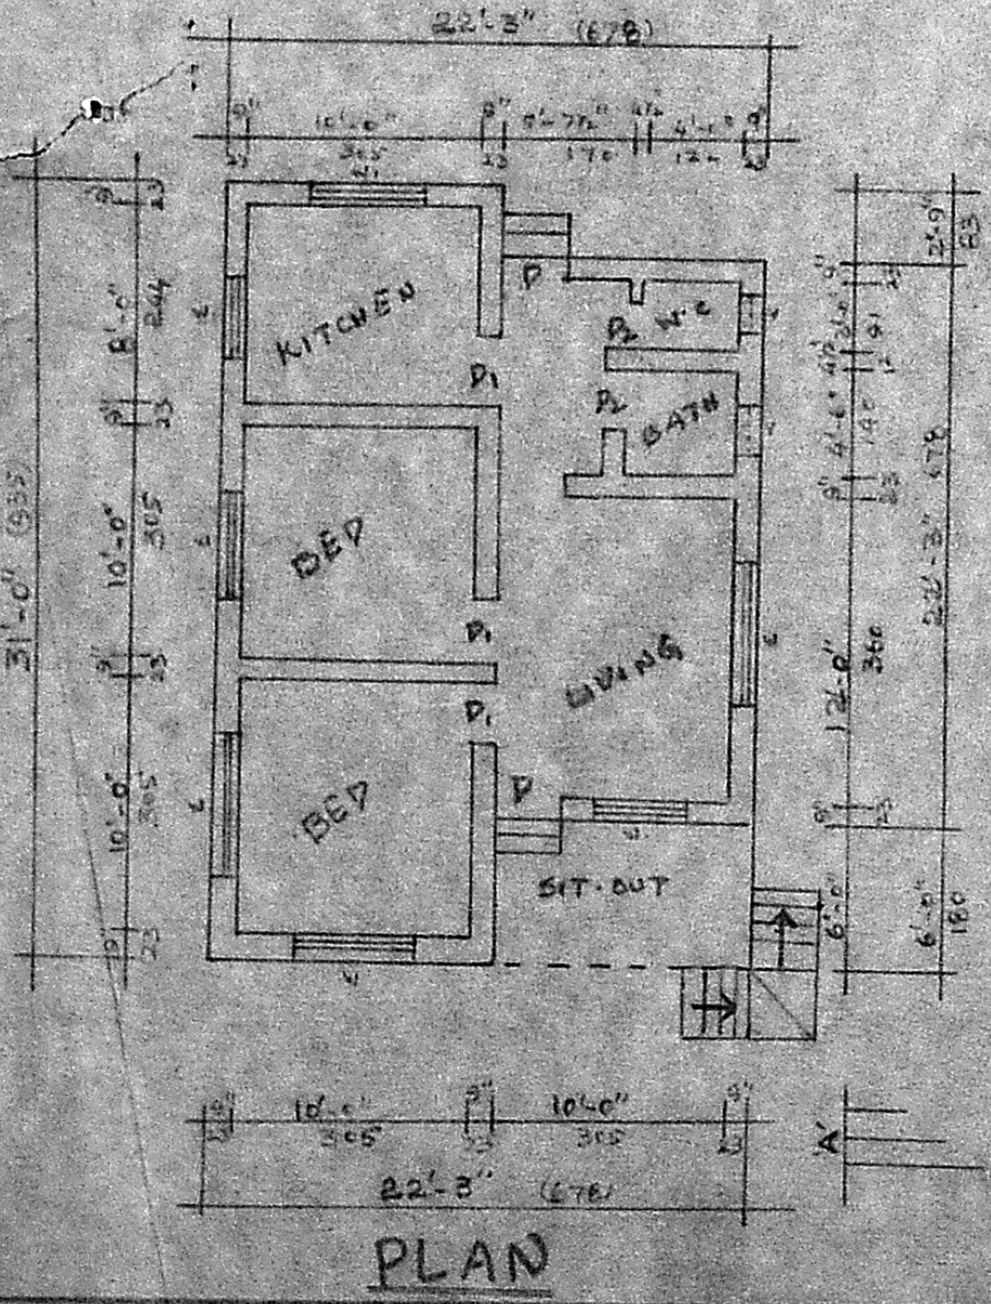

SCHEDULE OF FINERY

|                |            |               |           |
|----------------|------------|---------------|-----------|
| D              | DOOR       | 3'-5" x 7'-0" | 100 x 200 |
| P <sub>1</sub> | DOOR       | 3'-6" x 7'-0" | 100 x 200 |
| P <sub>2</sub> | DOOR       | 2'-6" x 2'-0" | 75 x 210  |
| W              | WINDOW     | 5'-0" x 4'-6" | 153 x 131 |
| W <sub>1</sub> | WINDOW     | 3'-6" x 4'-6" | 81 x 131  |
| V              | VENTILATOR | 2'-4" x 1'-6" | 75 x 45   |

STAIRS: WIDTH: 83CM TREAD: 23CM RISE: 17CM

REFERENCE

- PROPOSED
- ROADS
- SITE BOUNDARY

PLOT AREA: 369 M<sup>2</sup> (OR) 3997 SQ. FT.  
 PLINTH AREA: 55 M<sup>2</sup> (OR) 590 SQ. FT.  
 CARPET AREA: 44 M<sup>2</sup> (OR) 477 SQ. FT.

OWNER: A. Balasubramanian

M. PALANI, D.C.E.  
 Licensed Surveyor  
 Tambaram Municipality  
 14/11, Velachery Main Road  
 MADRAS-600 073

LICENCED SURVEYOR

OFFICE USE

*Handwritten:* Row plan A2/13256/91 Plan