
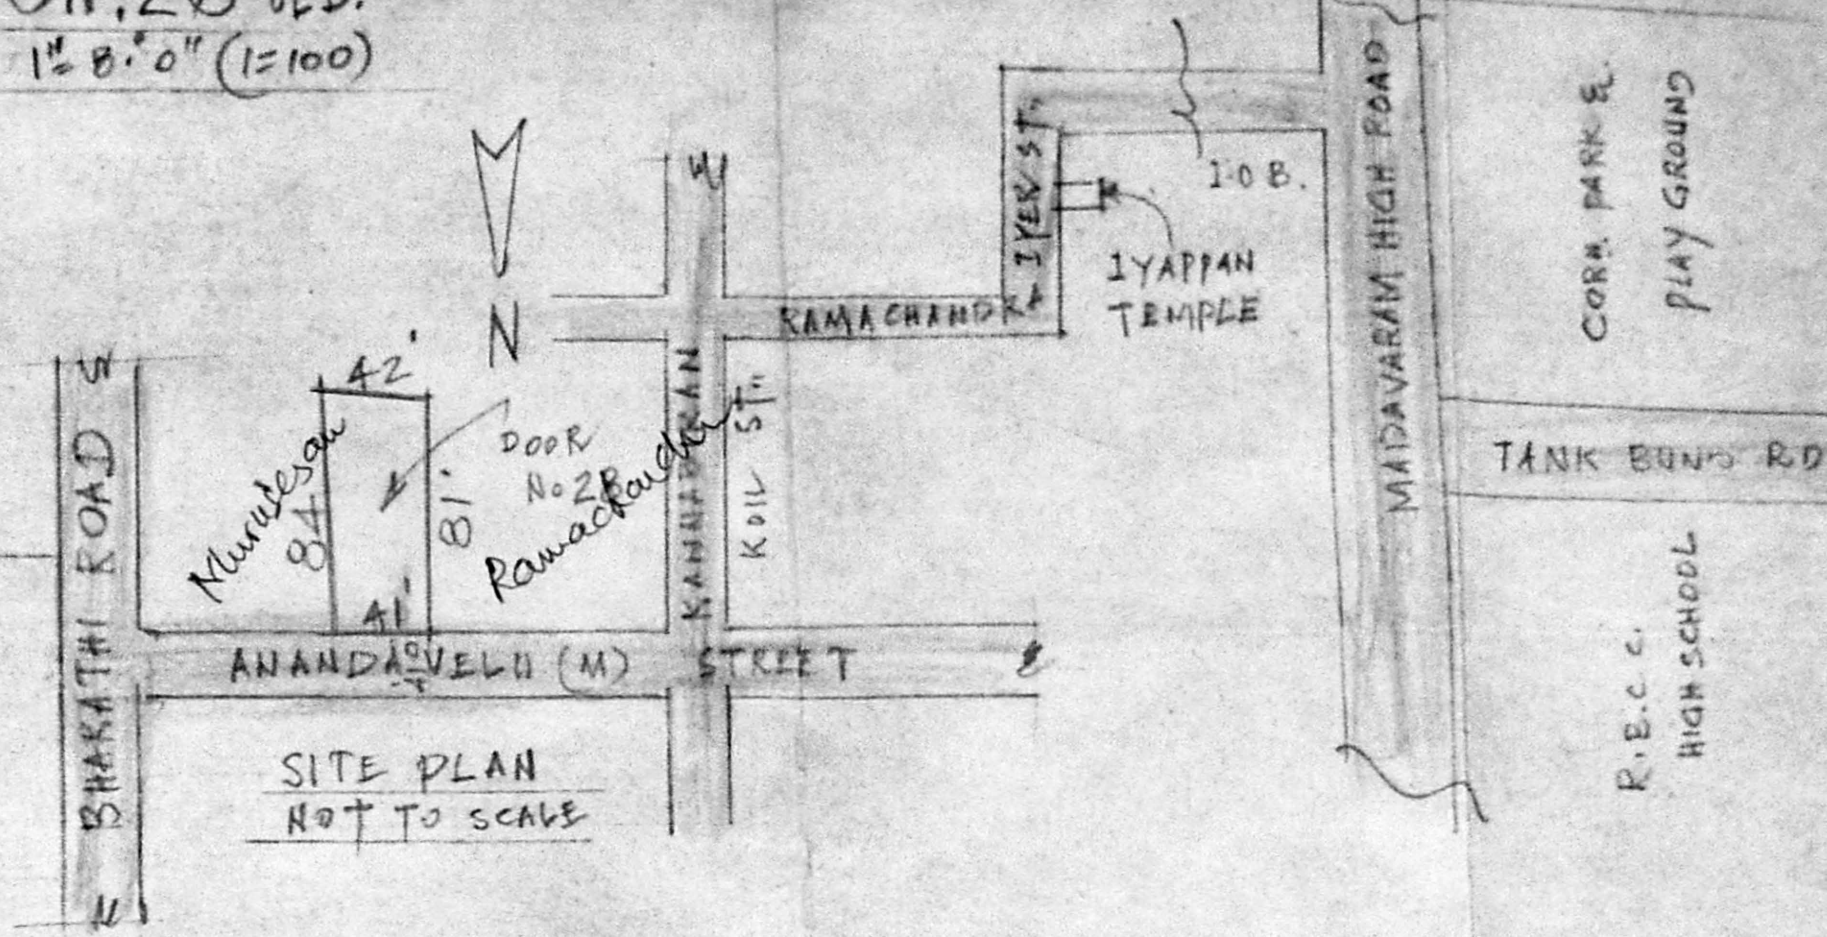
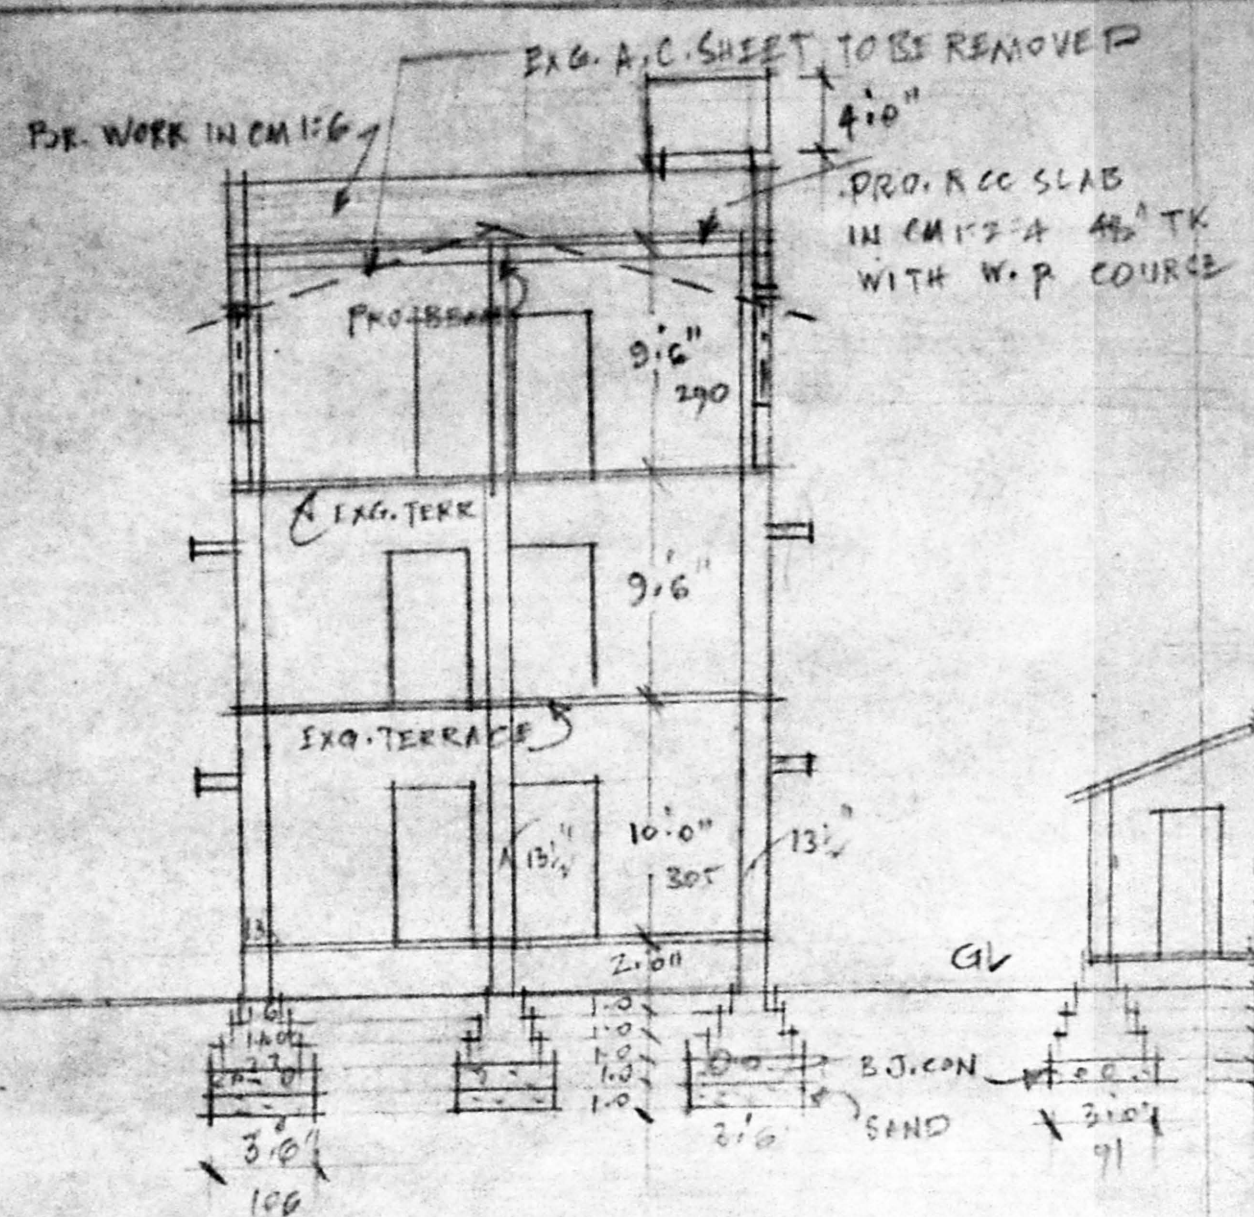


PLAN SHOWING THE PROPOSED CHANGE OF ROOF AT DOOR No.28, ANANDAVELU (M) STREET.
 PERAMBUR, MADRAS-11. R.S.No.440/175, BK.23
 DIVISION.26 OLD.
 SCALE = 1" = 8'-0" (1:100)

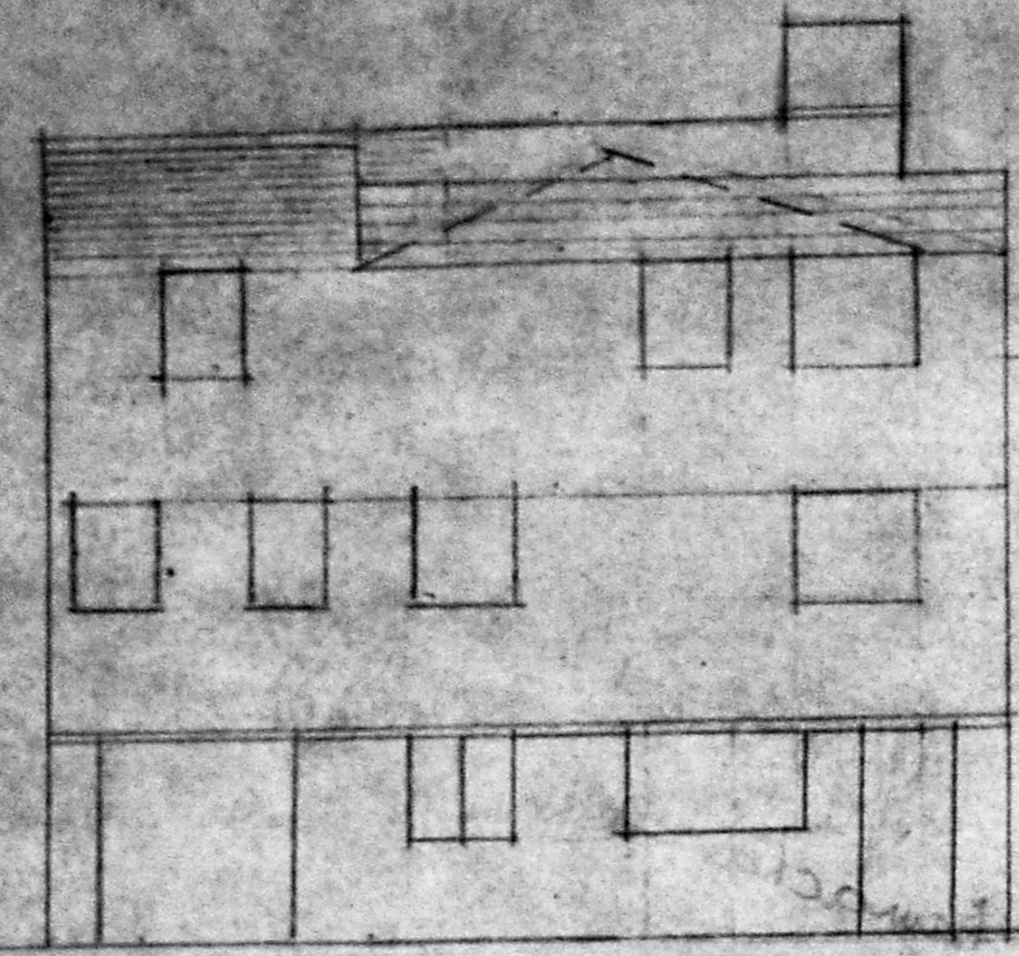

Planning Permit No. A/226/72
APPROVED
 SUBJECT TO THE CONDITIONS IN THIS OFFICE LETTER.
 No. A2/21789/91 Date: 10-3-92
 % C.K. Balabalan
 FOR MEMBER SECRETARY
 MADRAS METROPOLITAN
 DEVELOPMENT AUTHORITY
 MADRAS 600 008




SCRUTINY
A2/21789/91
 APPROVED

JOINERIES

D.	DOOR	3'0" x 7'0"	91 x 213
D1	"	2'6" x 6'0"	75 x 182
R.S.	SHUTTER	8'0" x 7'0"	243 x 213
W.	WINDOW	3'0" x 4'6"	91 x 137
W1	"	4'0" x 4'6"	121 x 137
W2	"	5'0" x 4'6"	152 x 137
V.	VENT	3'0" x 2'0"	91 x 61
J.	RECESSED	4'0" x 6'0"	121 x 182

COLOURINGS

EXG.	WORK	
EXG.	TO BE REMOVED	
PRO.	WORK	
PLOT	BOUNDARY	
R O A D		

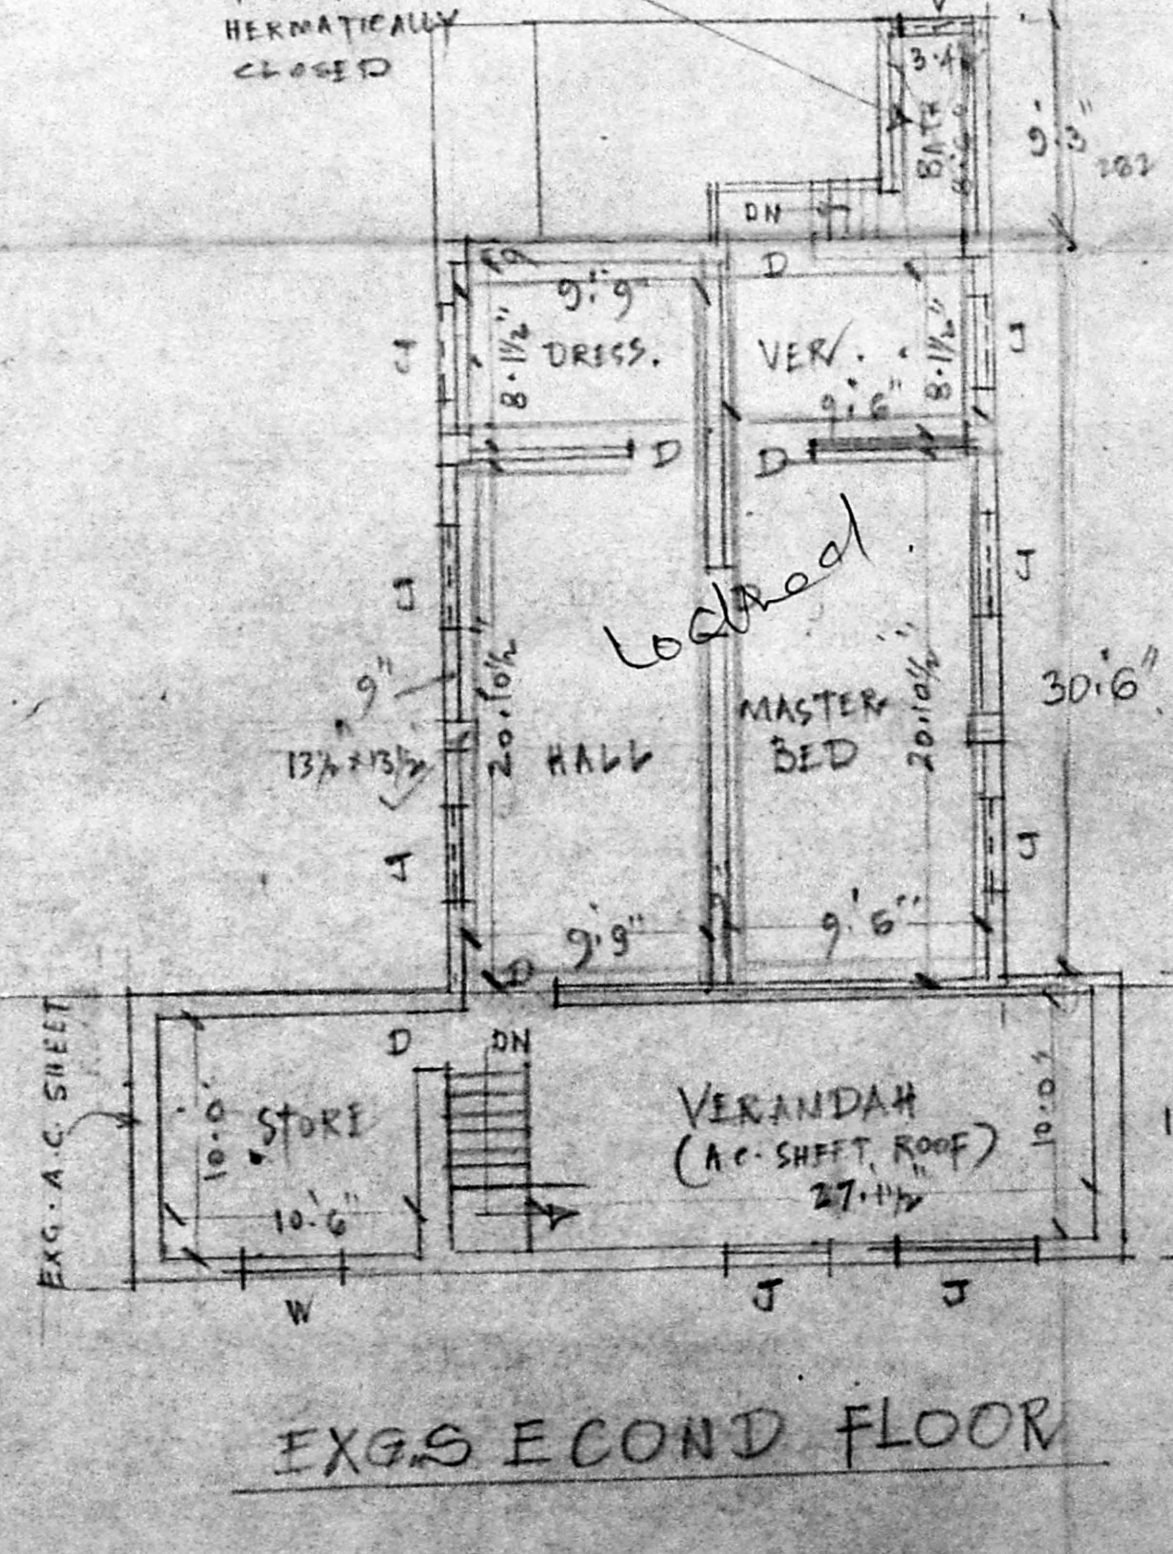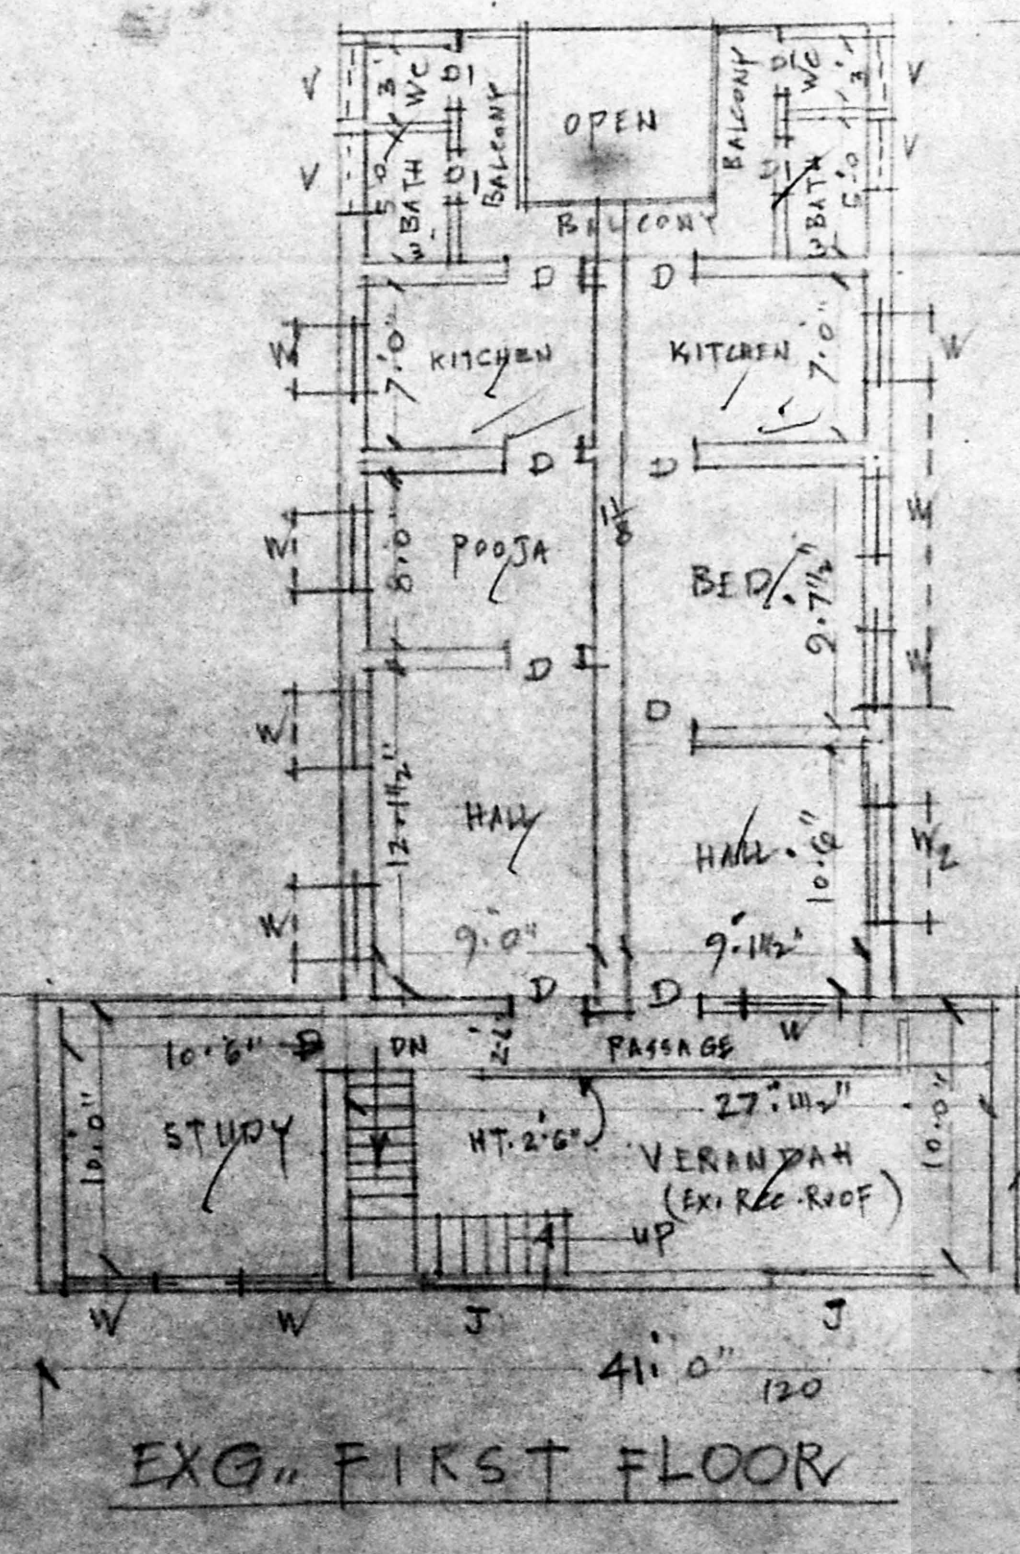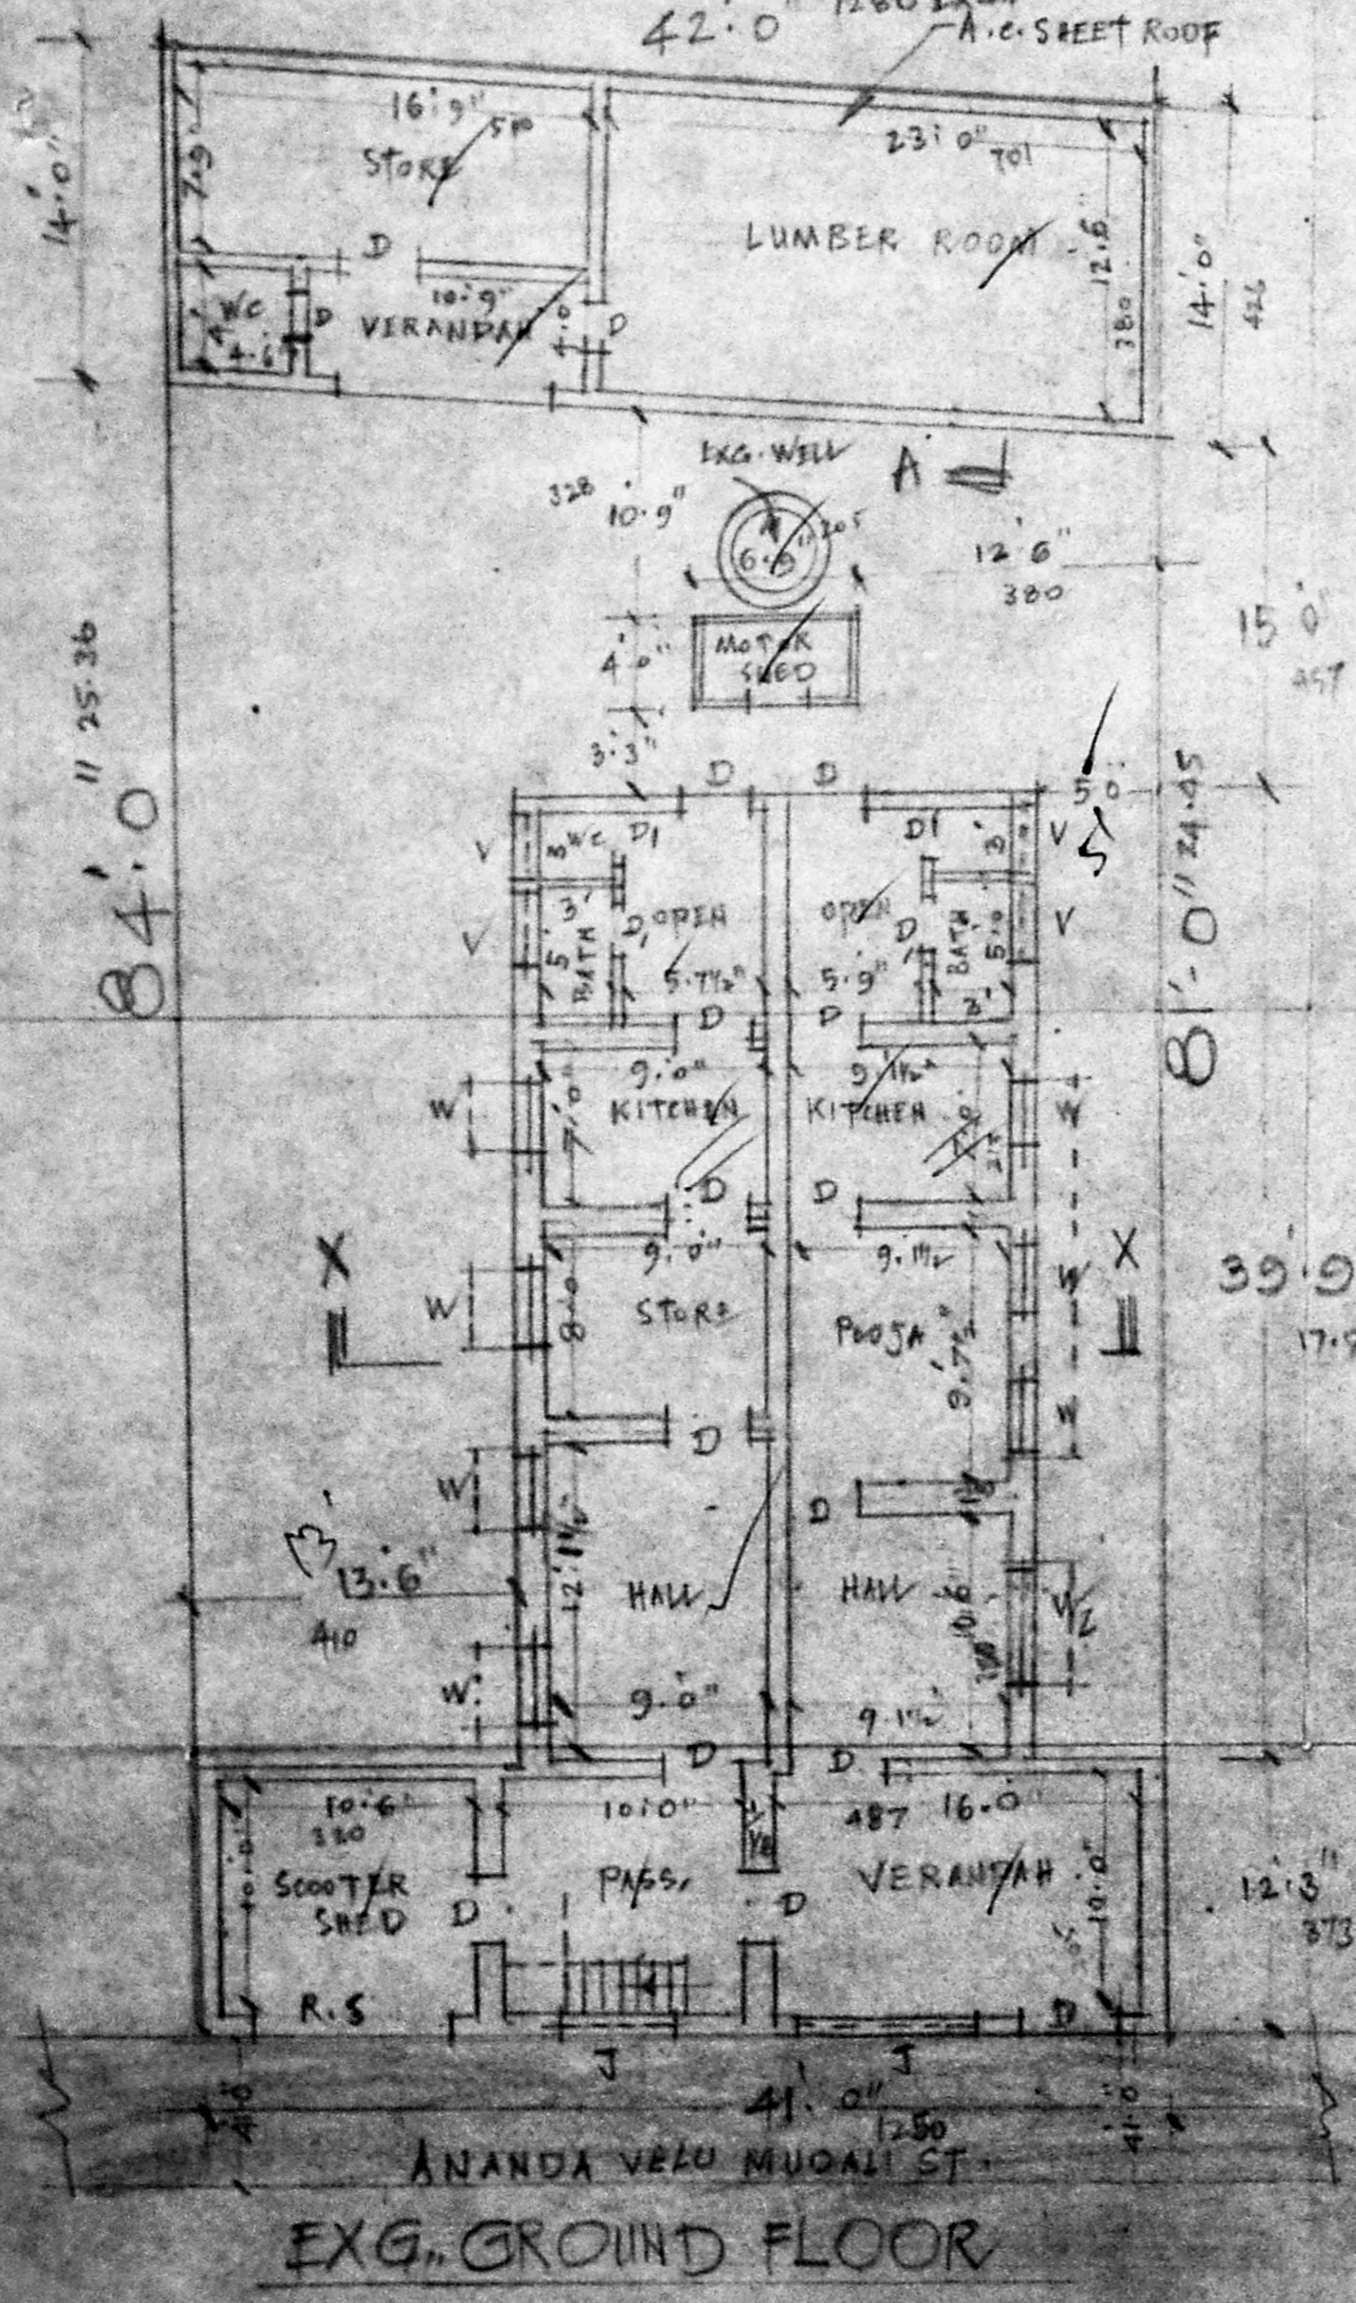

J. Thirumal
J. THIRUMAL
 Asst. Ex-Officer (Retd.)
 Regd. No. 515, Phone 5553589
 Corporation of Chennai
 88, Venkateswara Street, (andharpet)
 Chennai - 600 021.
S. Balabalan
OWNER