



FRONT ELEVATION

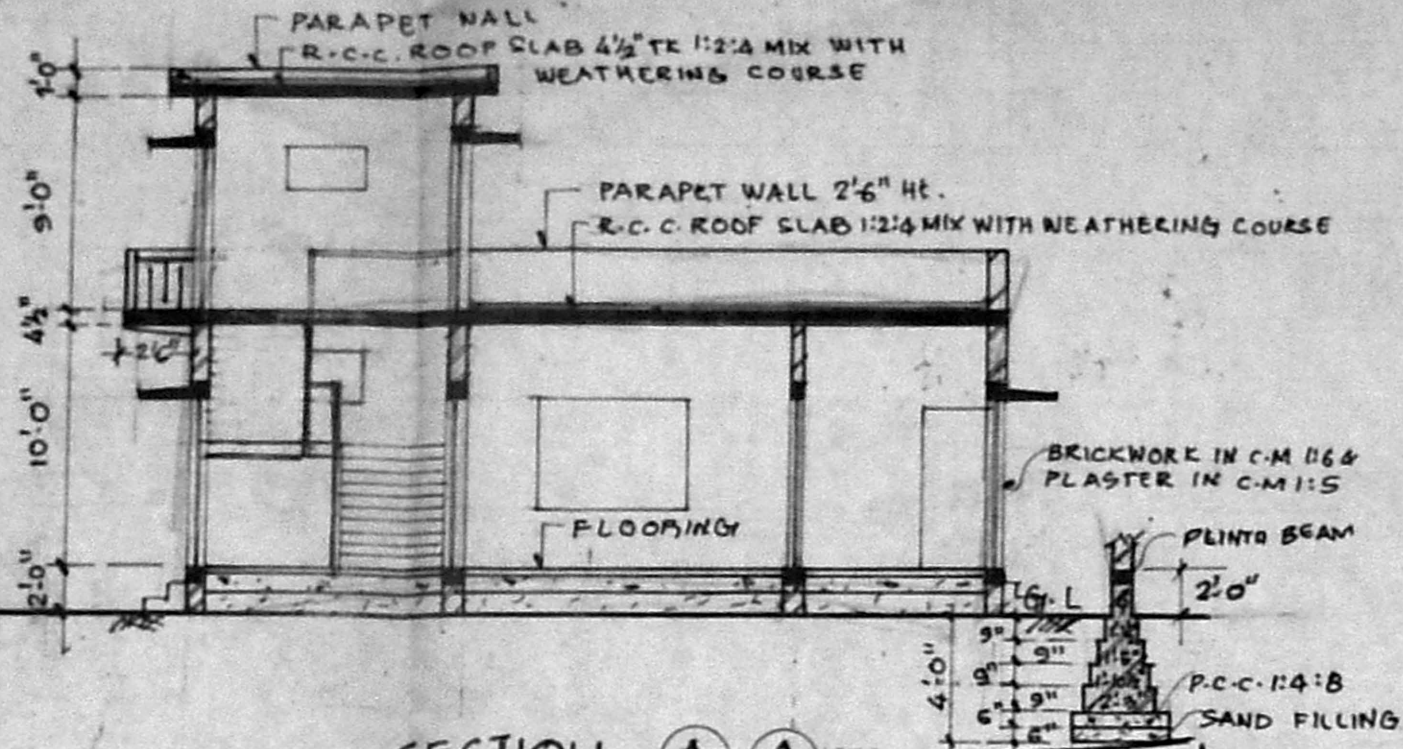


SECTION-A A

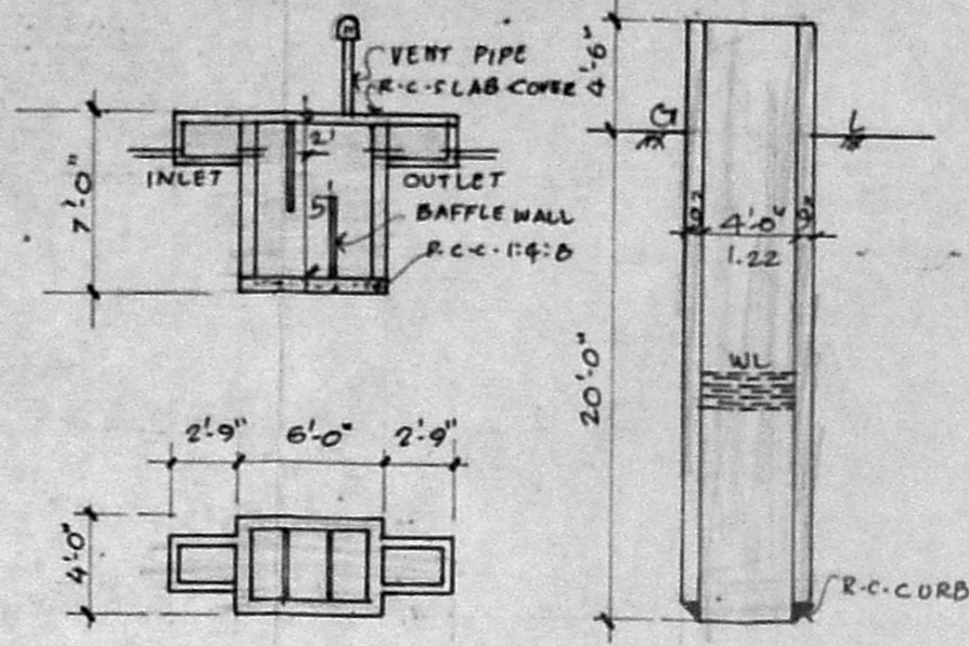

DETAILS OF SEPTIC TANK

DETAILS OF 4-φWELL

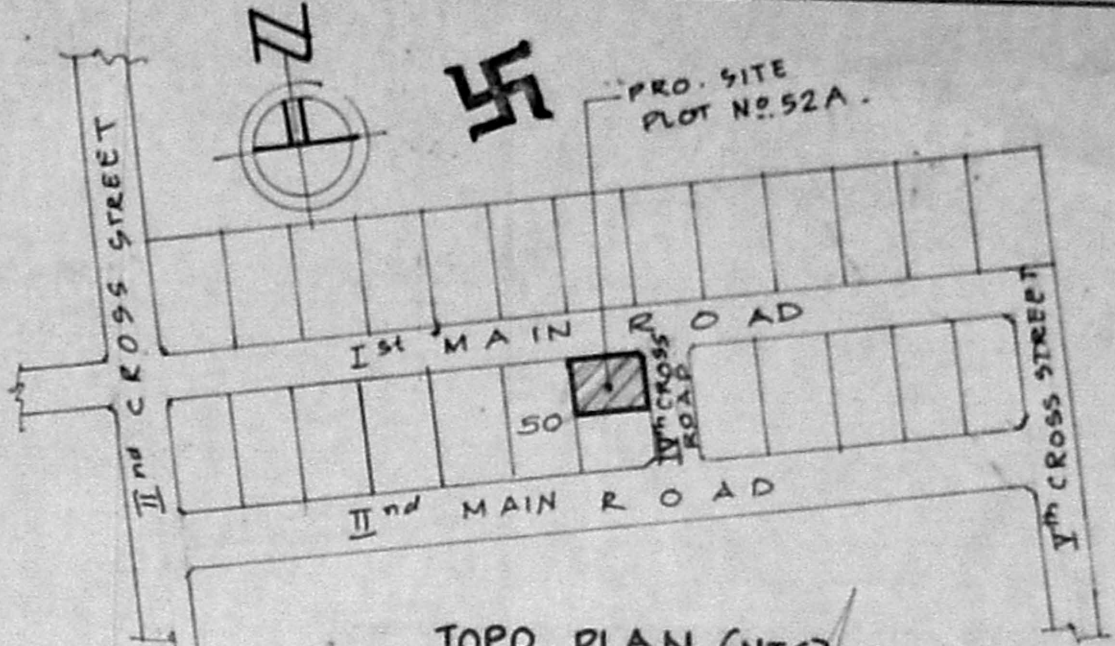

TOPO PLAN (NTS)
LAYOUT APPD VIDE UPDM/DDTP NO.327/73

SCHEDULE OF JOINERY


D - DOOR PANELLED	3'-6" x 7'-0"
D1 - DOOR	3'-0" x 7'-0"
D2 - DOOR	2'-4" x 6'-6"
W - WINDOW GLAZED	6'-0" x 4'-6"
W1 - DOOR	4'-0" x 4'-6"
W2 - DOOR	1'-6" x 4'-6"
V - VENTILATOR GLAZED	3'-0" x 2'-0"
V1 - DOOR	1'-6" x 2'-0"

COLOUR INDEX




AREA DETAILS


PLOT EXTENT	= 224 M ²
PLINTH AREA OF GROUND FLOOR	= 97 M ²

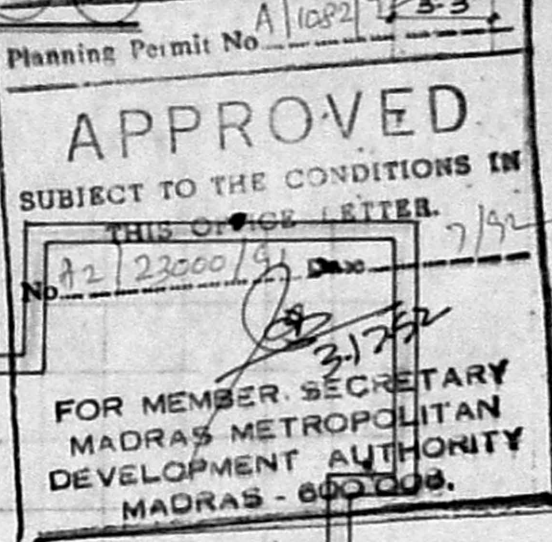


OPEN TERRACE

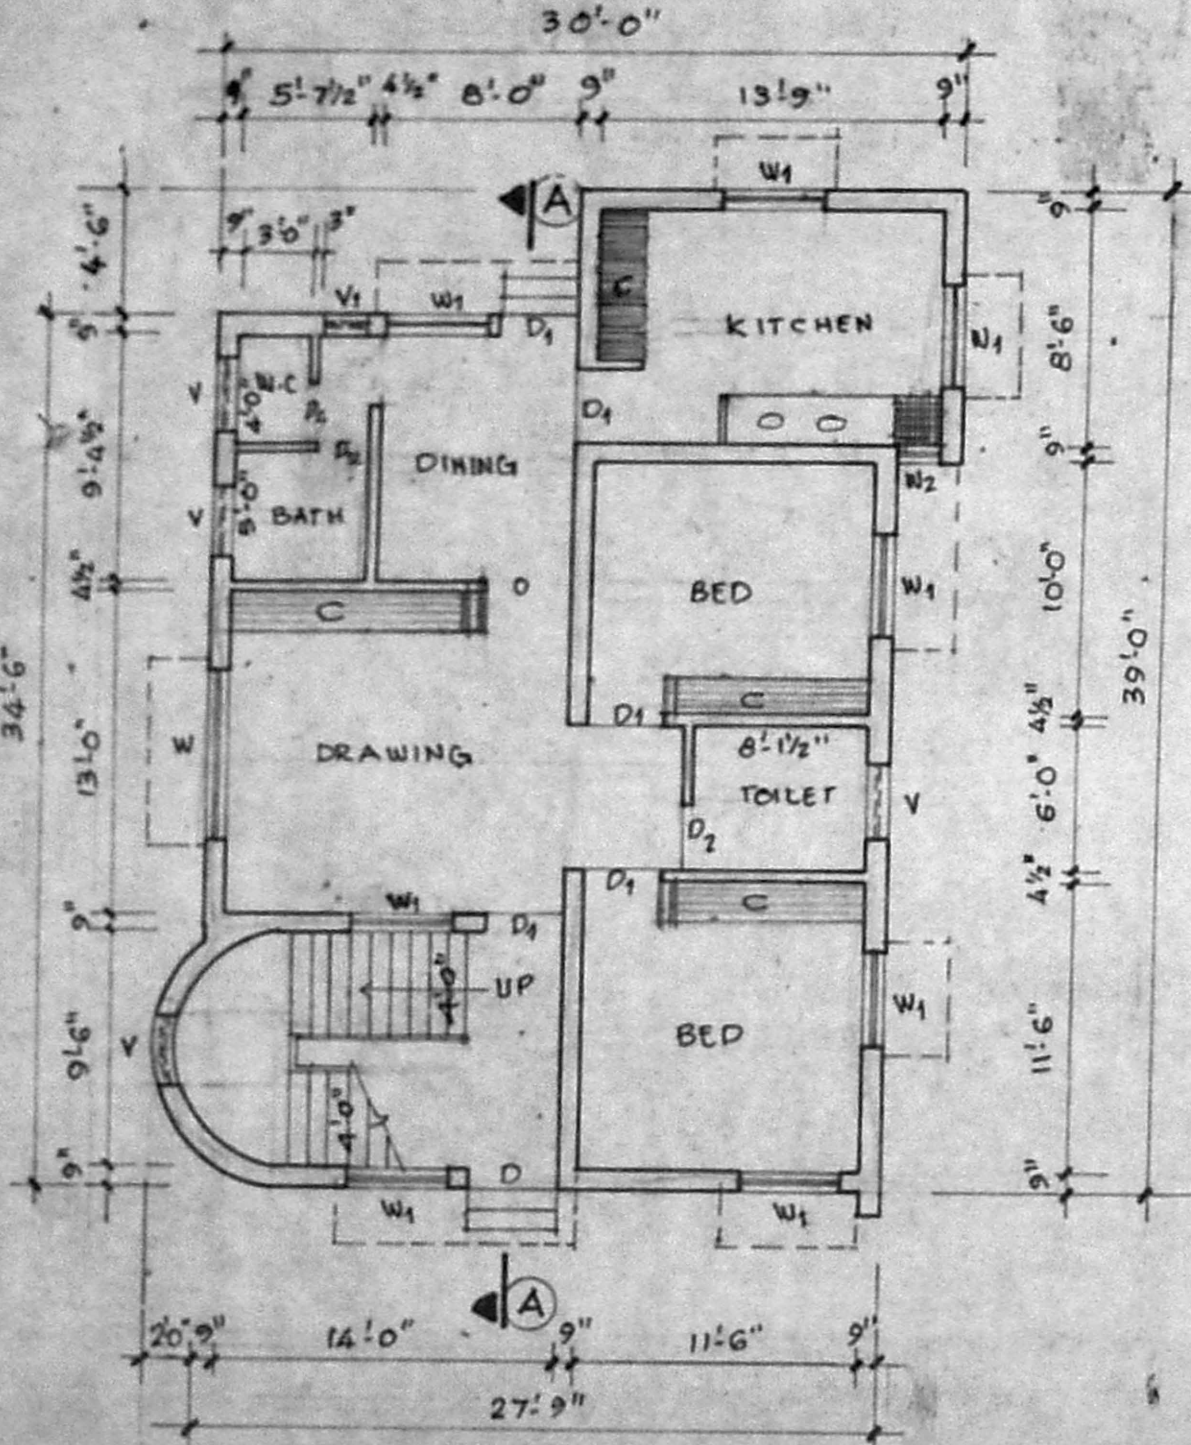

GROUND FLOOR PLAN

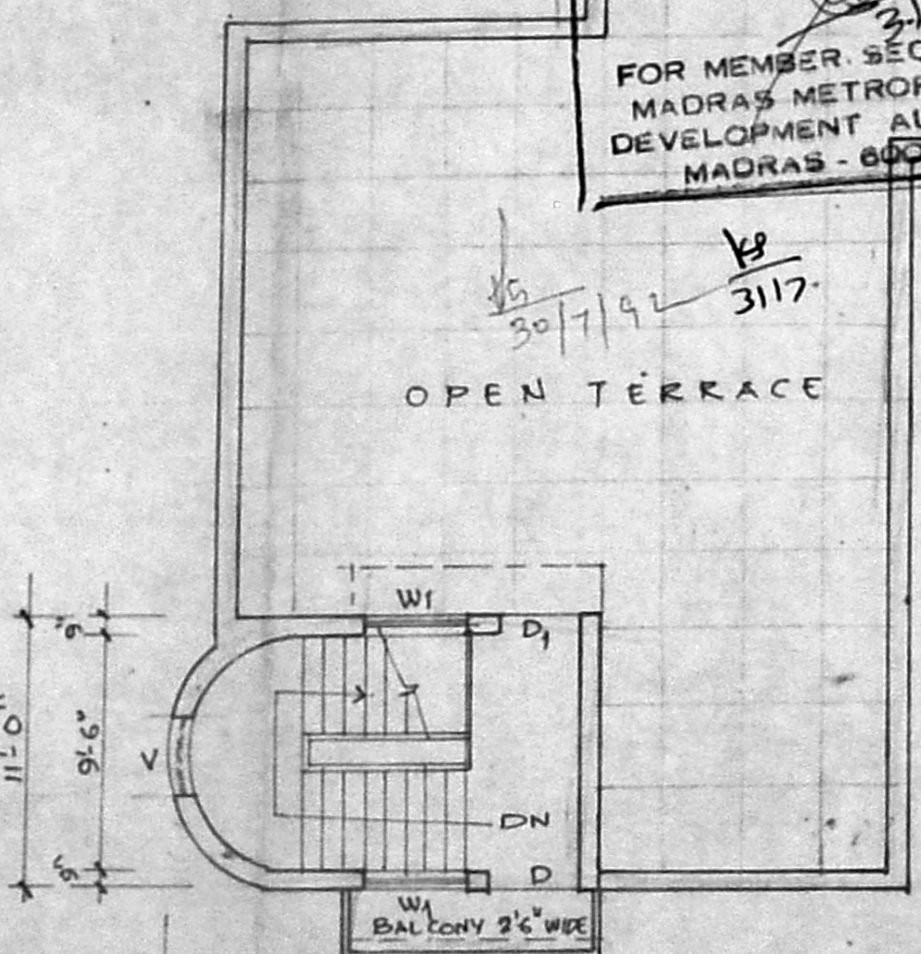

OPEN TERRACE PLAN

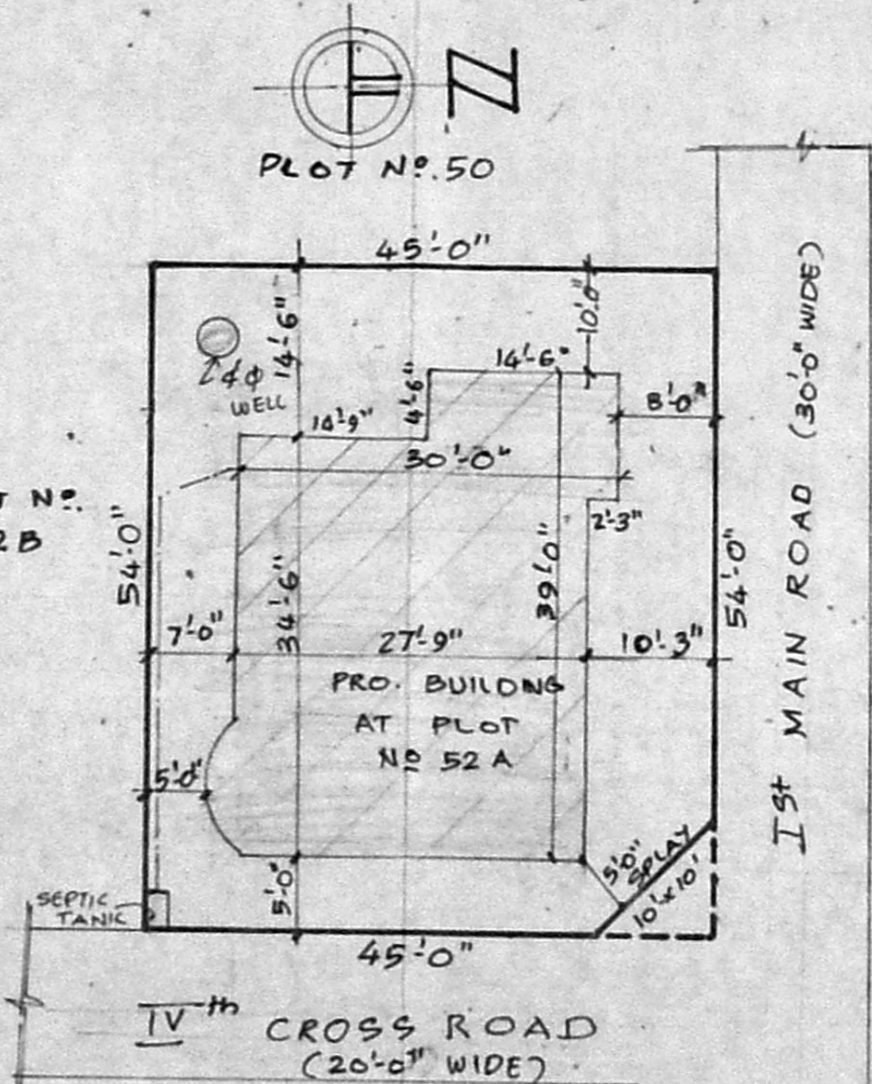

SITE PLAN

SCALE 1":16'-0" (1:200)

PLAN SHOWING THE PROPOSED BUILDING
AT PLOT NO. 52A, S.N. 69 OF IVth CROSS STREET,
MADIPAKKAM VILLAGE, SADHASIVA NAGAR,
MADIPAKKAM. SCALE 1":8'-0" (1:100)
FOR MRS. GEETHA JAGADESWARAN.

Geetha Jagadeswaran
OWNER

Dr. M. MOHIDEEN,
B.E. (Hons), M.Sc. (Engg.), Ph.D., (Engg.), MIE (Ind),
Chartered Civil & Structural Engineer,
Licenced Surveyor Class-I,
Corporation of Madras,
Licence No:
E-143, 4th Avenue, Besant Nagar,
MADRAS-600 090. TEL. NO-416332.
LICENSED SURVEYOR