
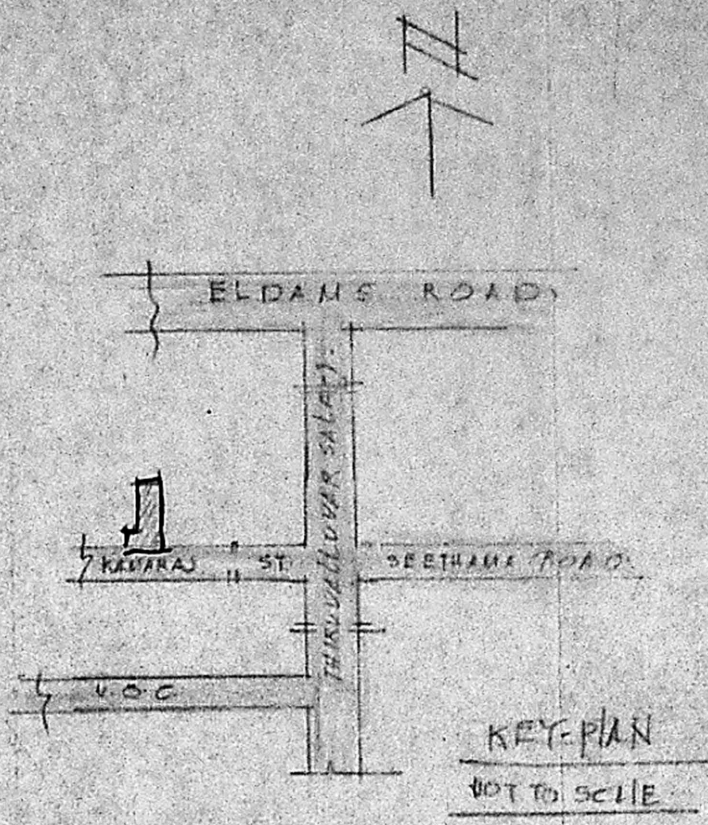


PLAN SHOWING THE PROPOSED DEMOLITION & RECONSTRUCTION AT
 PRE NO. 34, KAMARAJ ST, VANNIA TEYNAMPET, MADRAS-18. IN. R. 310/3787.
 IN. DVA. NO. 125.

SCALE: 1"=8'0"






- ① Party shch. not disturbed
- ② C.A.M. chub
- ③ Public well
- ④ 8" dia. public pump
chug well

Planning Permit No. A/433/92
APPROVED
 SUBJECT TO THE CONDITIONS IN
 THIS OFFICE LETTER.
 No. A 2/25008/91 Date - 5-92
 FOR MEMBER SECRETARY
 MADRAS METROPOLITAN
 DEVELOPMENT AUTHORITY
 MADRAS - 600 008.

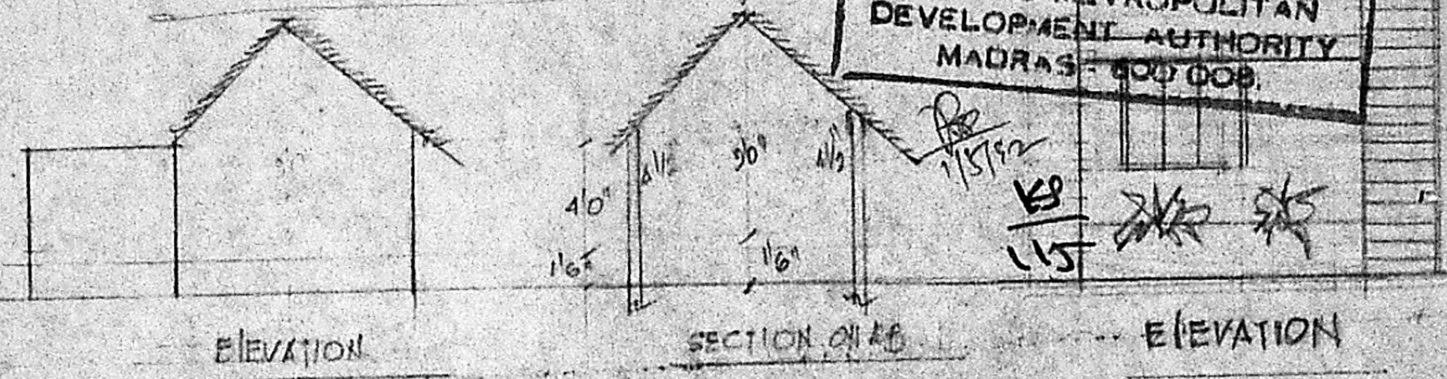

JOINERY

D	DOOR	3'3"	2'2"
D1	"	2'0"	5'6"
D2	"	2'6"	6'6"
W	WINDOW	5'0"	4'6"
W1	"	3'6"	4'6"
V	VENTILATOR	3'0"	2'0"

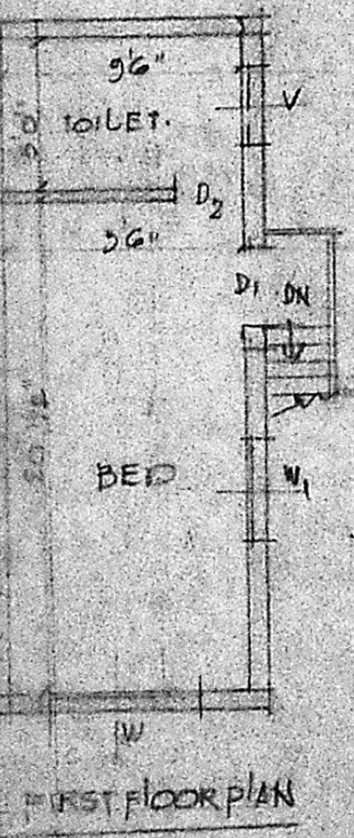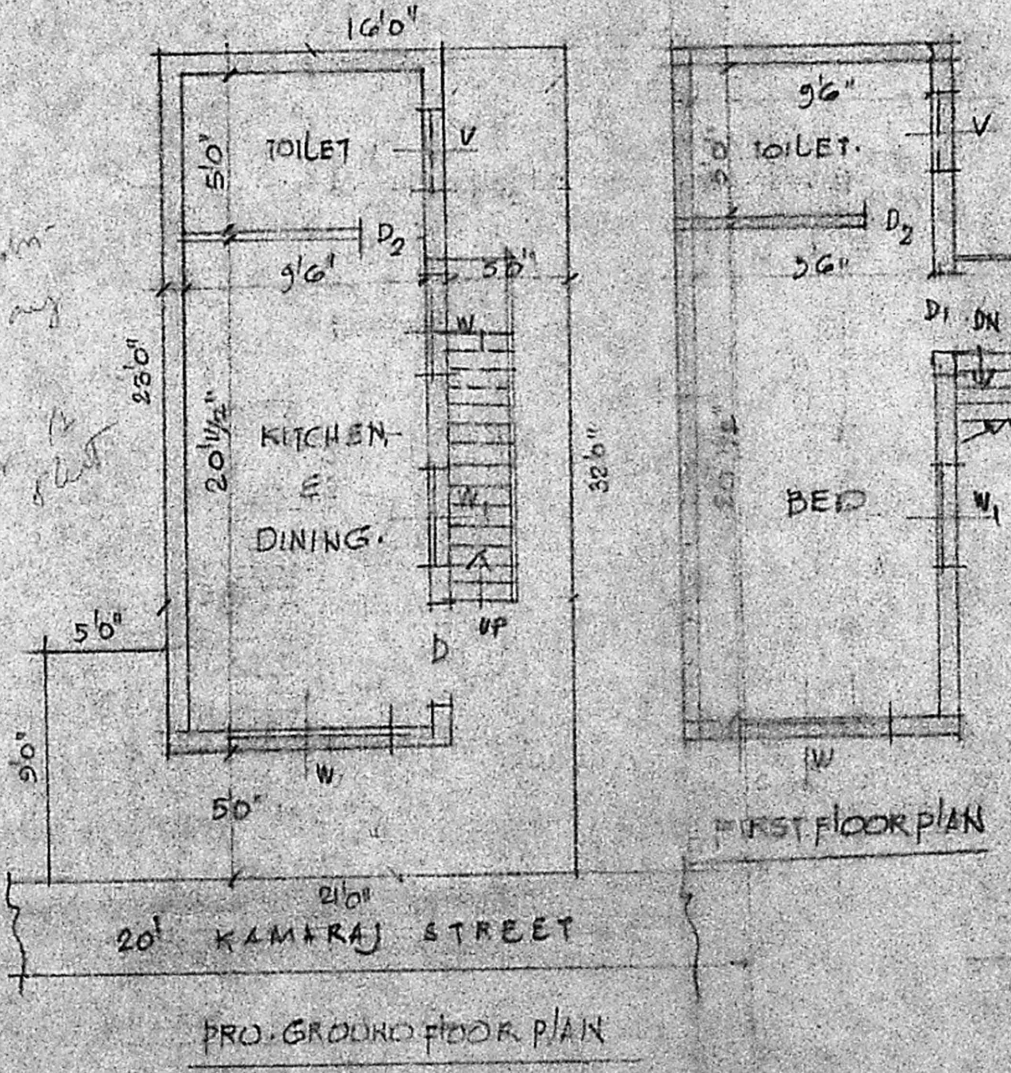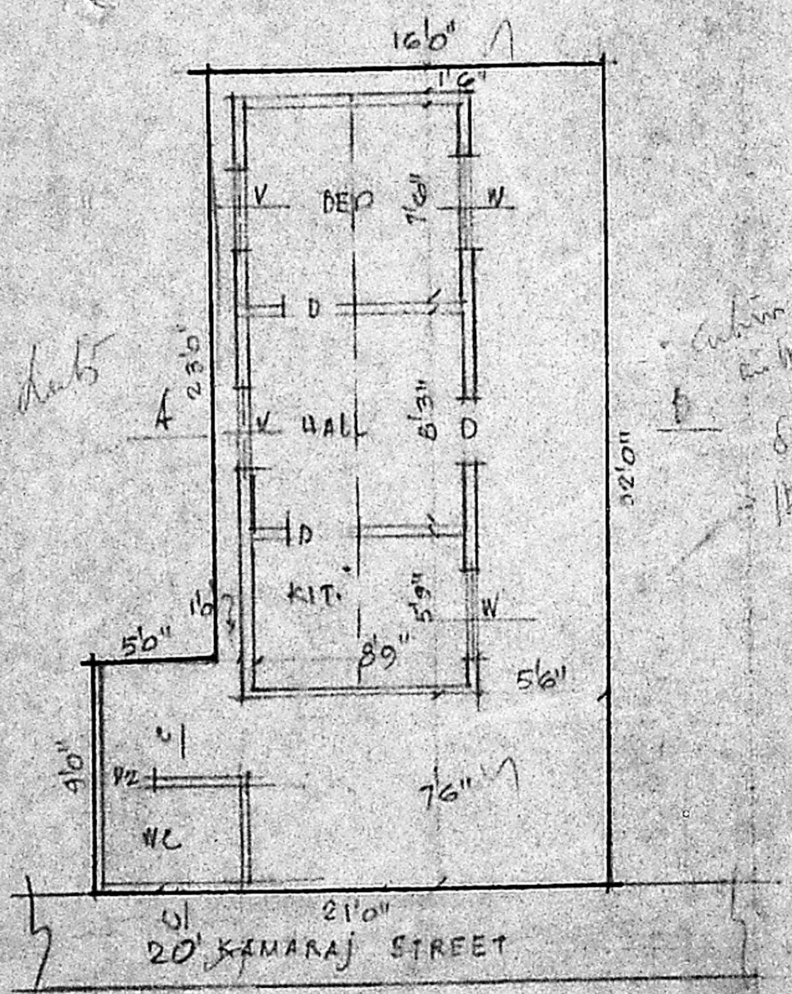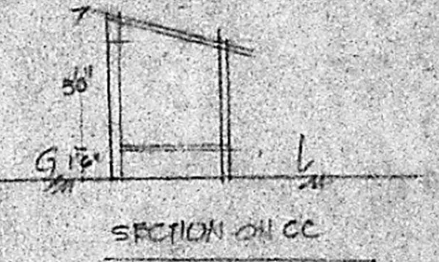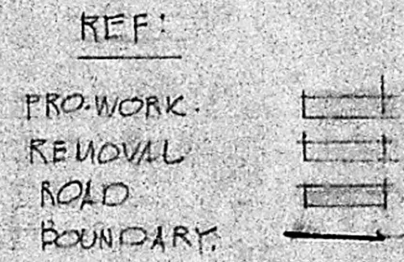

[Signature]
 OWNER

[Signature]
 Phone: 420786
ER. V. SRINIVASALU, L.C.E.
 Asst. Executive Engineer (Retd)
 Consulting Civil Engineer
 REGD. No. 270
 CLASS II LICENSED SURVEYOR
 CORPORATION OF MADRAS
 No. 10, V. V. Road
 ARUMBANKAM MADRAS-108