




PLAN SHOWING THE PROPOSED CONSTRUCTION OF A HOUSE PLOT NO. 41,
 S.N. 76/1, RAJESWARI NAGAR MAIN ROAD, RAJESWARI NAGAR,
 ULLAGARAM VILLAGE, SAIDAPET TALUK, CHENGAI-ANNA DISTRICT
 SCALE: 1" = 60" OR 1:100

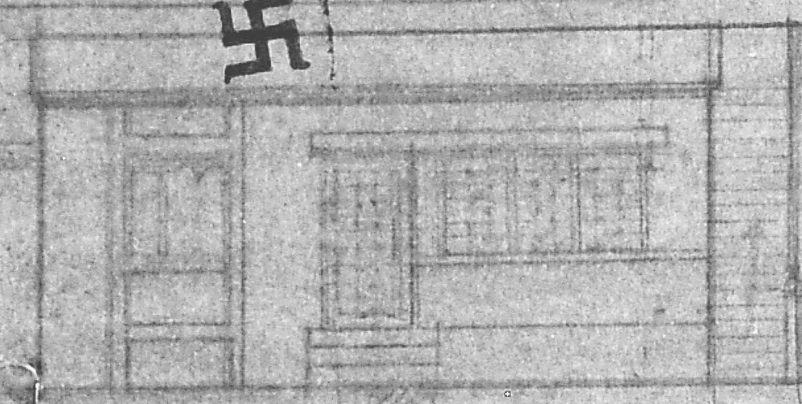


FRONT ELEVATION

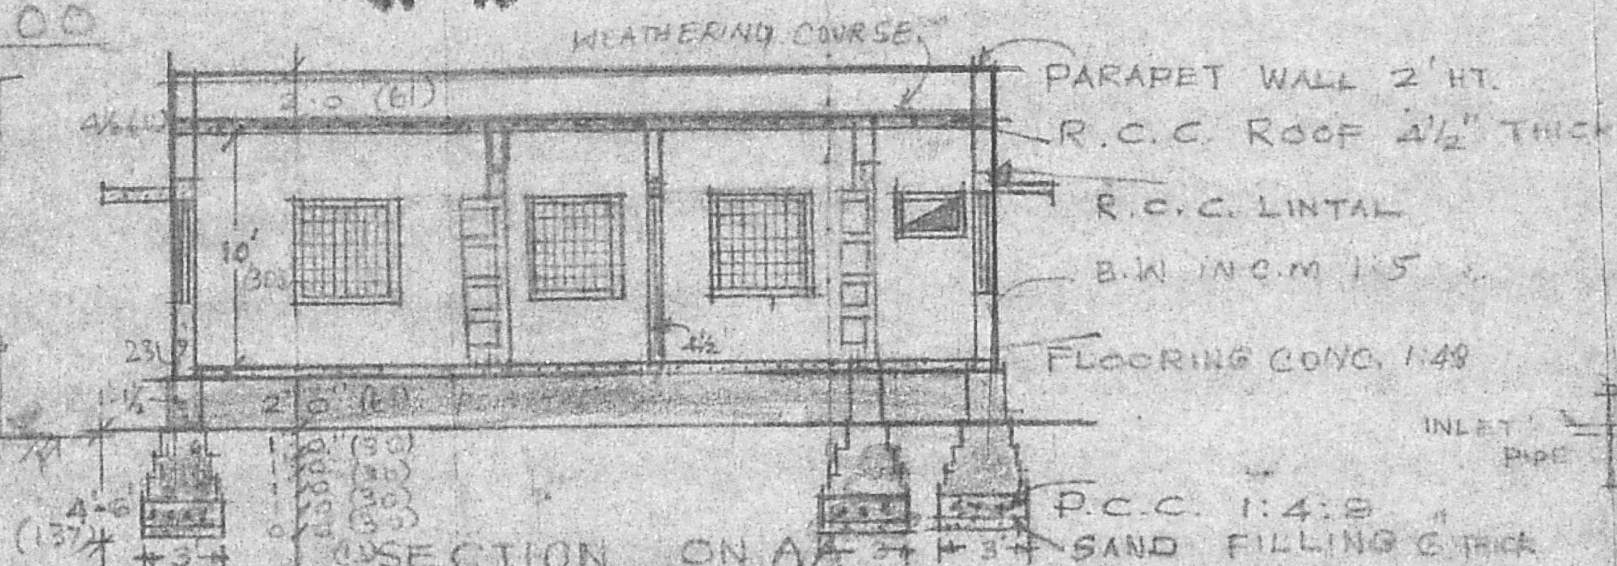


CROSS SECTION ON A-A

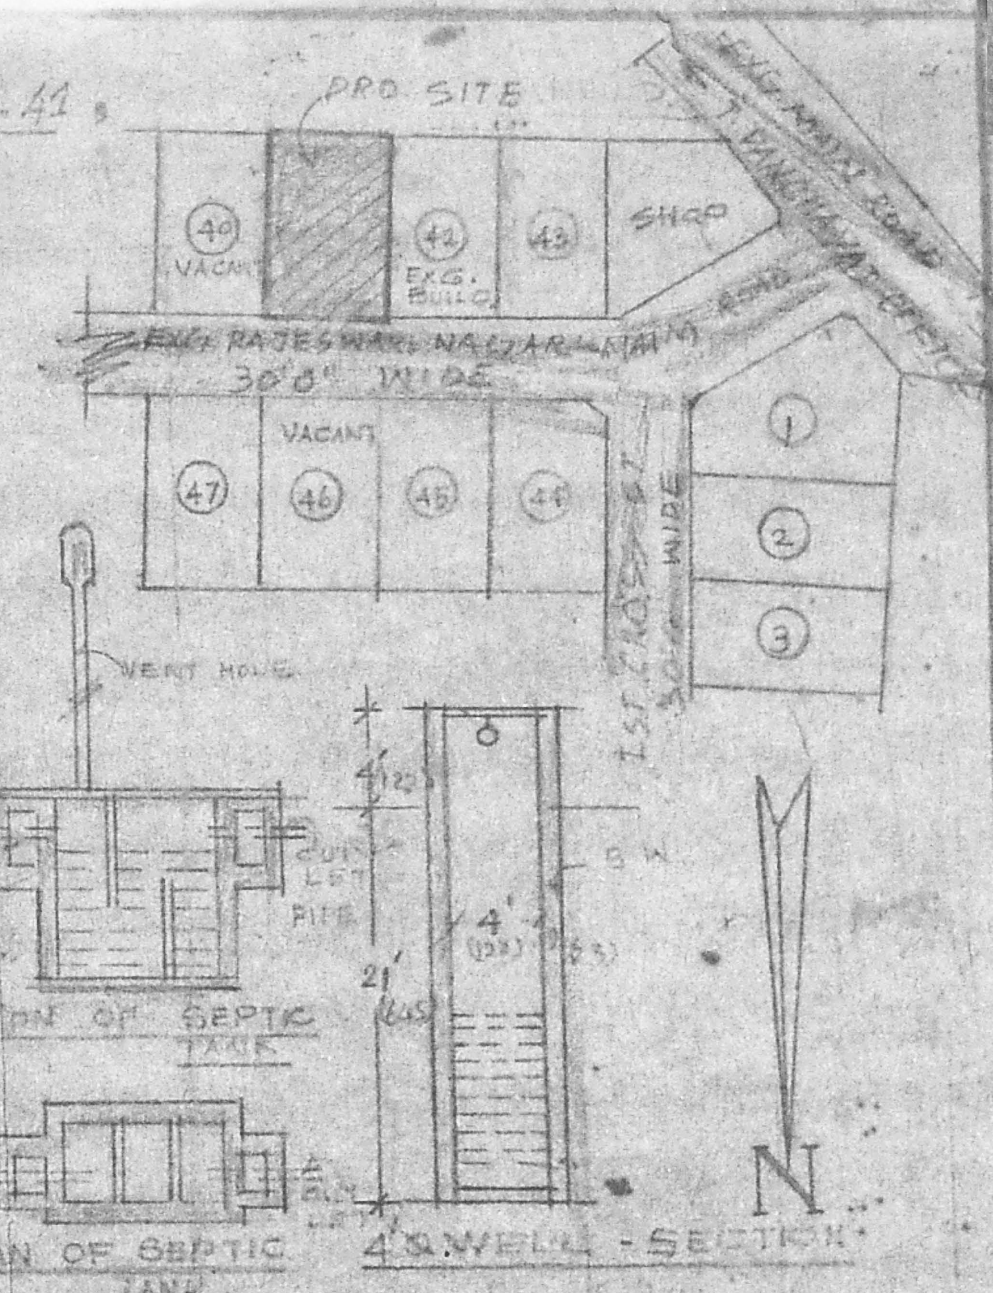


SECTION OF SEPTIC TANK

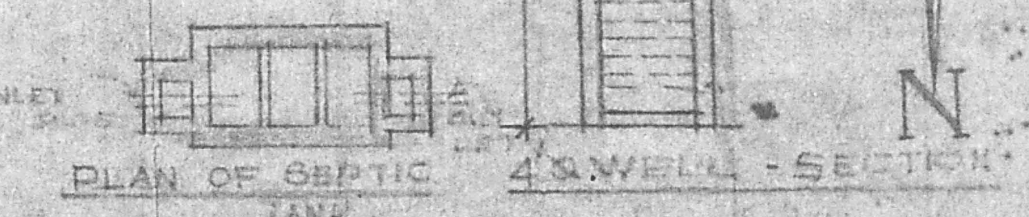

PLAN OF SEPTIC TANK

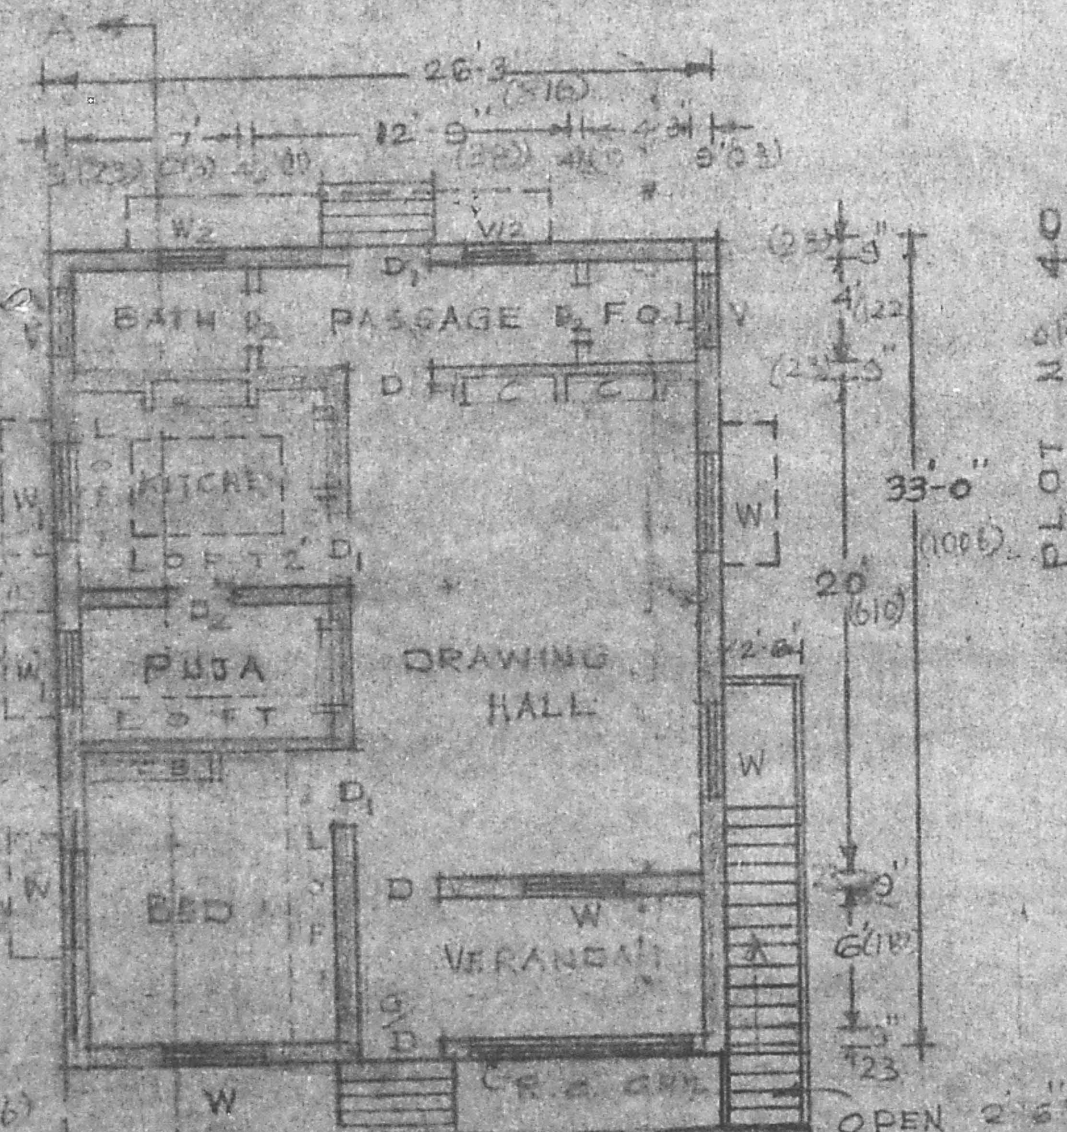

GROUND FLOOR PLAN

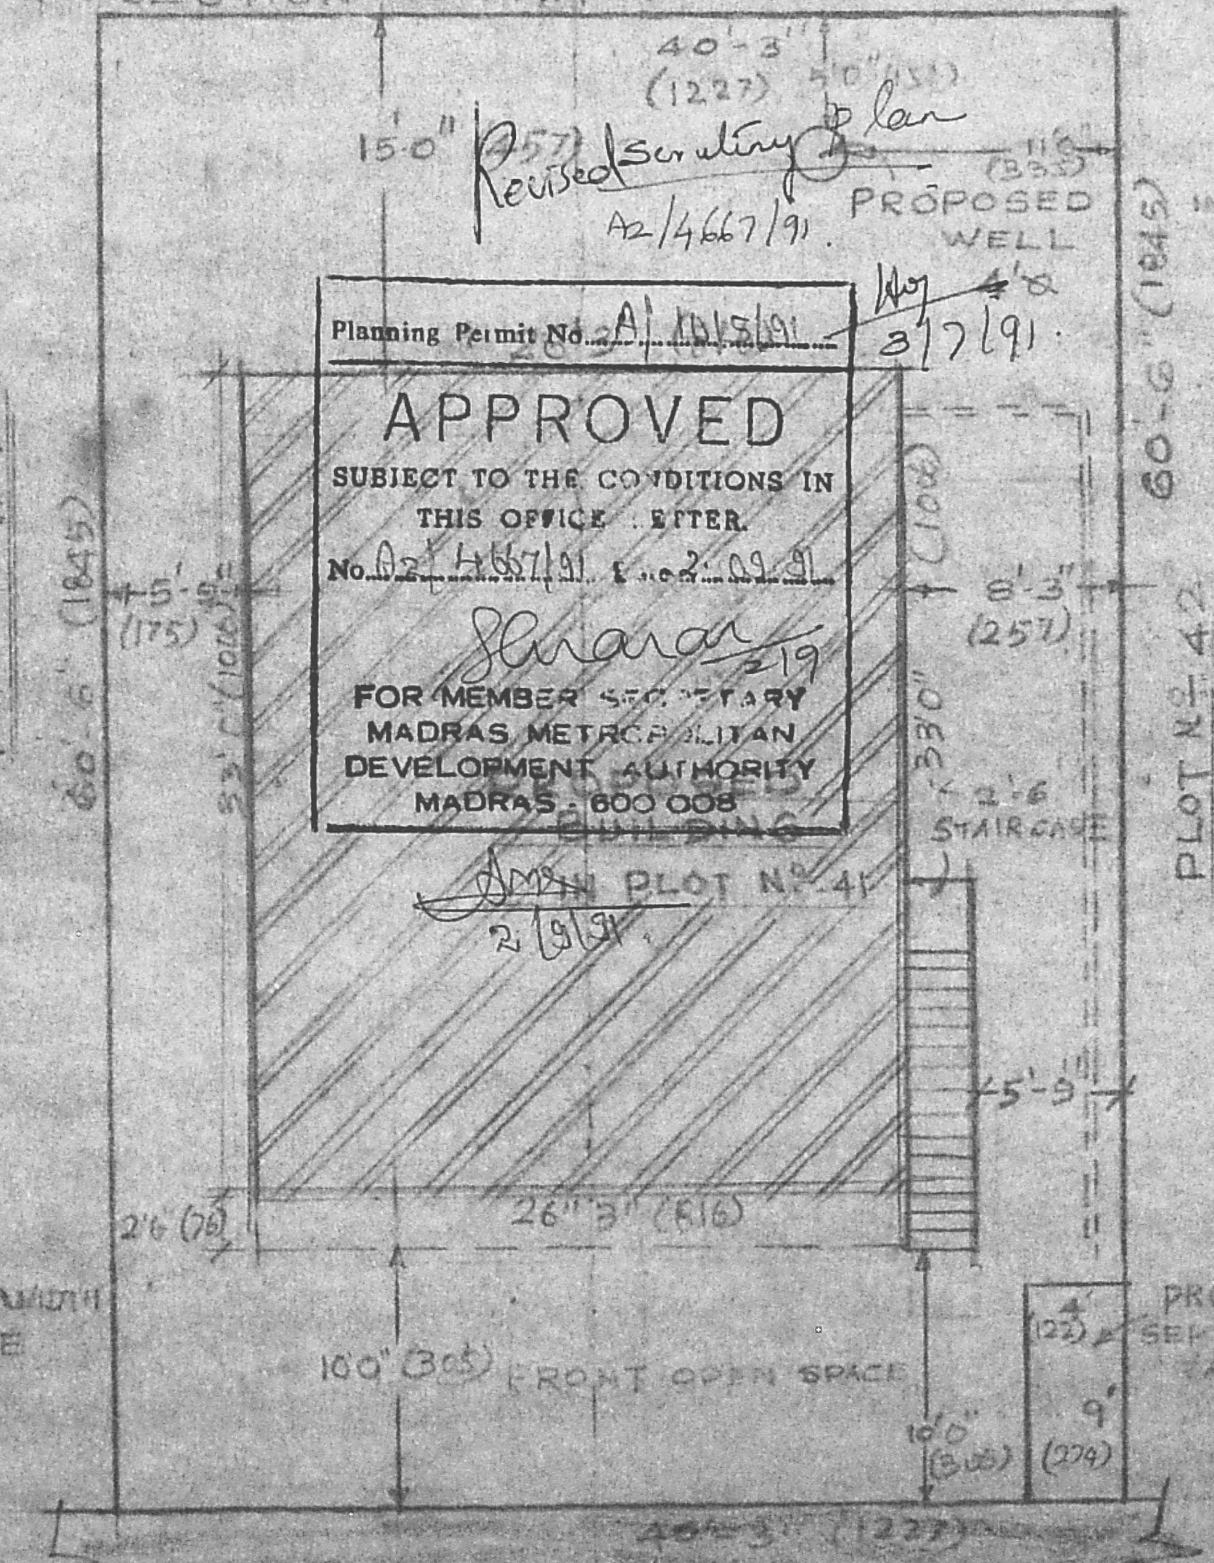

Planning Permit No. A1/105/91
APPROVED
 SUBJECT TO THE CONDITIONS IN THIS OFFICE LETTER.
 No. A2/4667/91
 For Member Secretary
 MADRAS METROPOLITAN DEVELOPMENT AUTHORITY
 MADRAS - 600 008

AREA DETAILS	
PLOT AREA	= 2435.00 SQ. FT. - 226.2 M ²
PRO BUIL. DING	= 866.00 " - 80.45 "
F.S.I.	= 0.36
COVERAGE	= 36.0%

REFERENCE	COLOUR INDEX
C/D - GRILL DOOR - 3'3" X 7'0"	[Hatched] PROPOSED
D - DOOR - 9'3" X 7'0"	[White] EXISTING
D1 - DOOR - 3'0" X 6'6"	[White] ROAD
D2 - DOOR - 2'6" X 6'0"	[White] SITE BOUNDARY
R.C. GRILL - 9'0" X 4'0"	
W - WINDOW - 4'0" X 4'6"	
W1 - WINDOW - 3'0" X 4'6"	
W2 - WINDOW - 3'0" X 4'0"	
V - VENTILATOR - 3'0" X 1'6"	
C - SELF - 3'0" X 6'0"	

NOTE - ALL MEASUREMENTS ARE IN FEET & CENTIMETERS

K. S. Rajendran
K. S. RAJENDRAN, DCE, POT & CP
 Licensed Surveyor,
 TAMBARAM MUNICIPALITY,
 NO. 57, THIRUVALLUR ST.,
 EAST TAMBARAM, MADRAS-59.

Pe...

OWNER: L.S.