

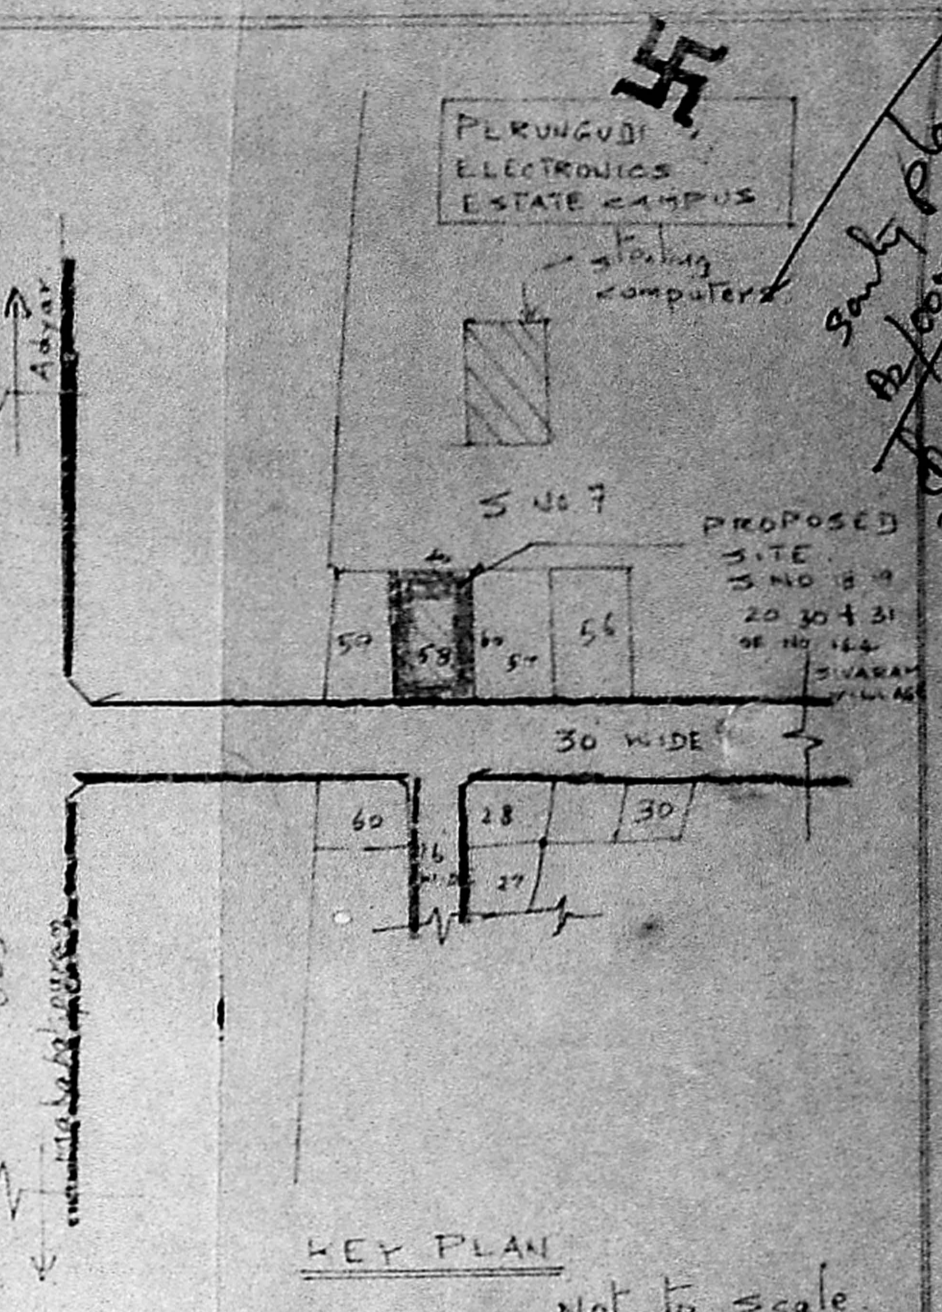


PROPOSED RESIDENCE HOUSES AT PLOT NO 58,
 MANIKKODI SRINIVASA NAGAR S NO 18 19 20 30 & 31 OF
 NO 144, SIVARAM VILLAGE, PERUNGUDI TOWN PANCHAYAT BOUNDARY
 SAIDAPET TALUK CHENGALPATTU DISTRICT.
 Scale 1" = 8 feet (or) 1:64, 1" = 16 feet (or) 1:128


INDEX
 PRO ●
 ROAD ●
 DRAINAGE —

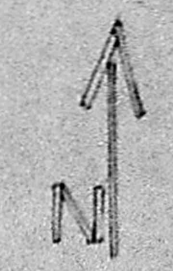

KEY PLAN
 Not to scale

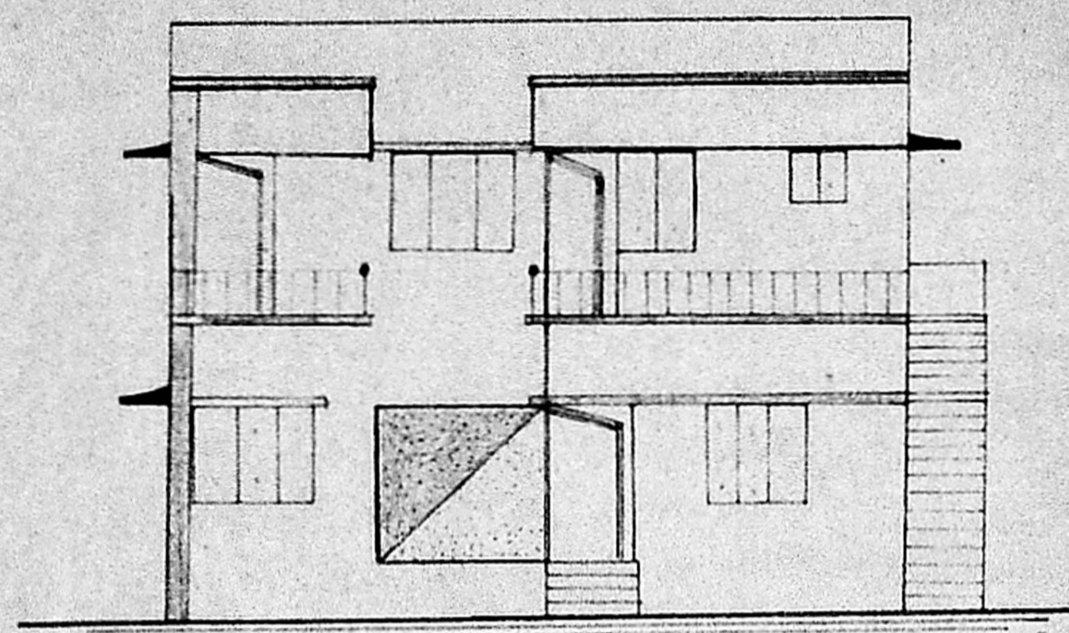


ELEVATION
 S NO 7

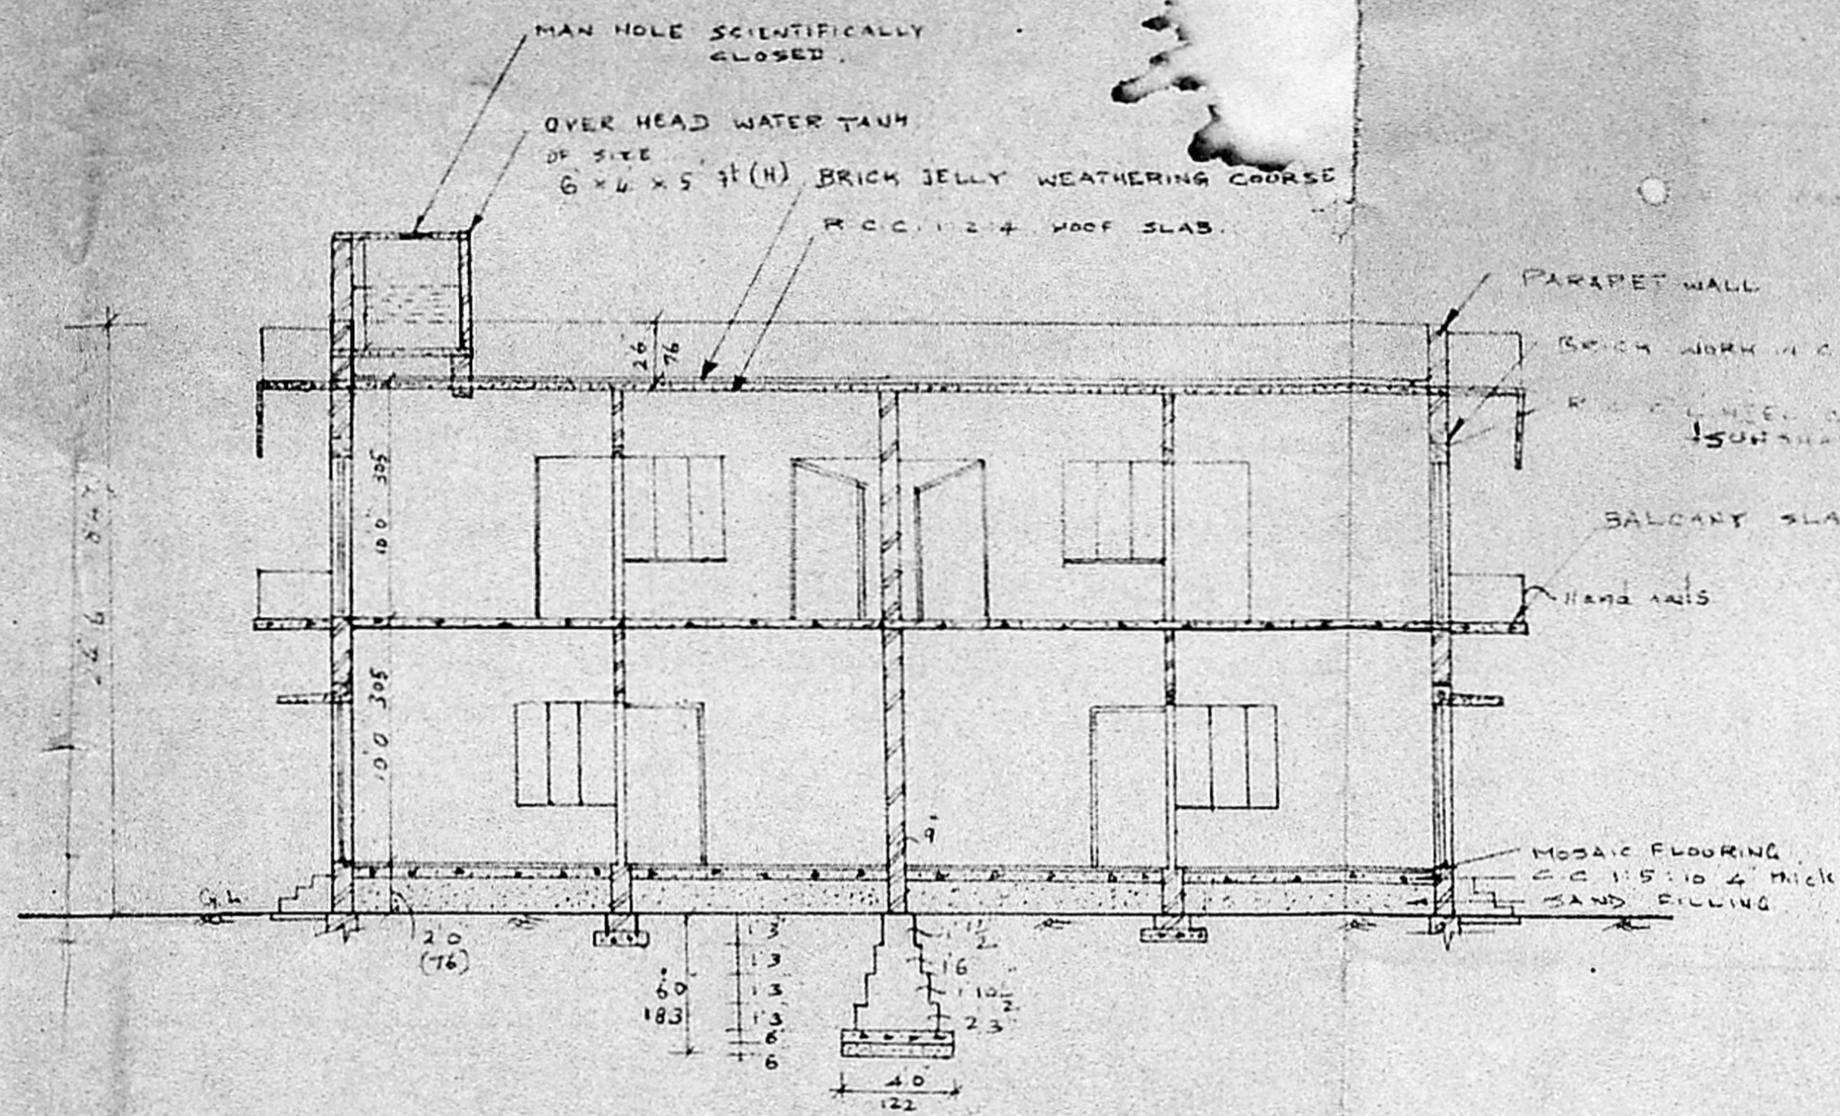


SECTION X-X'

Planning Permit No. A/353/91
APPROVED
 SUBJECT TO THE CONDITIONS IN
 THIS OFFICE LETTER.
 No. A2/596/91 Date 22-5-91
 S. Jayaram
 FOR MEMBER SECRETARY
 MADRAS METROPOLITAN
 DEVELOPMENT AUTHORITY
 MADRAS - 600 008


22/5/91

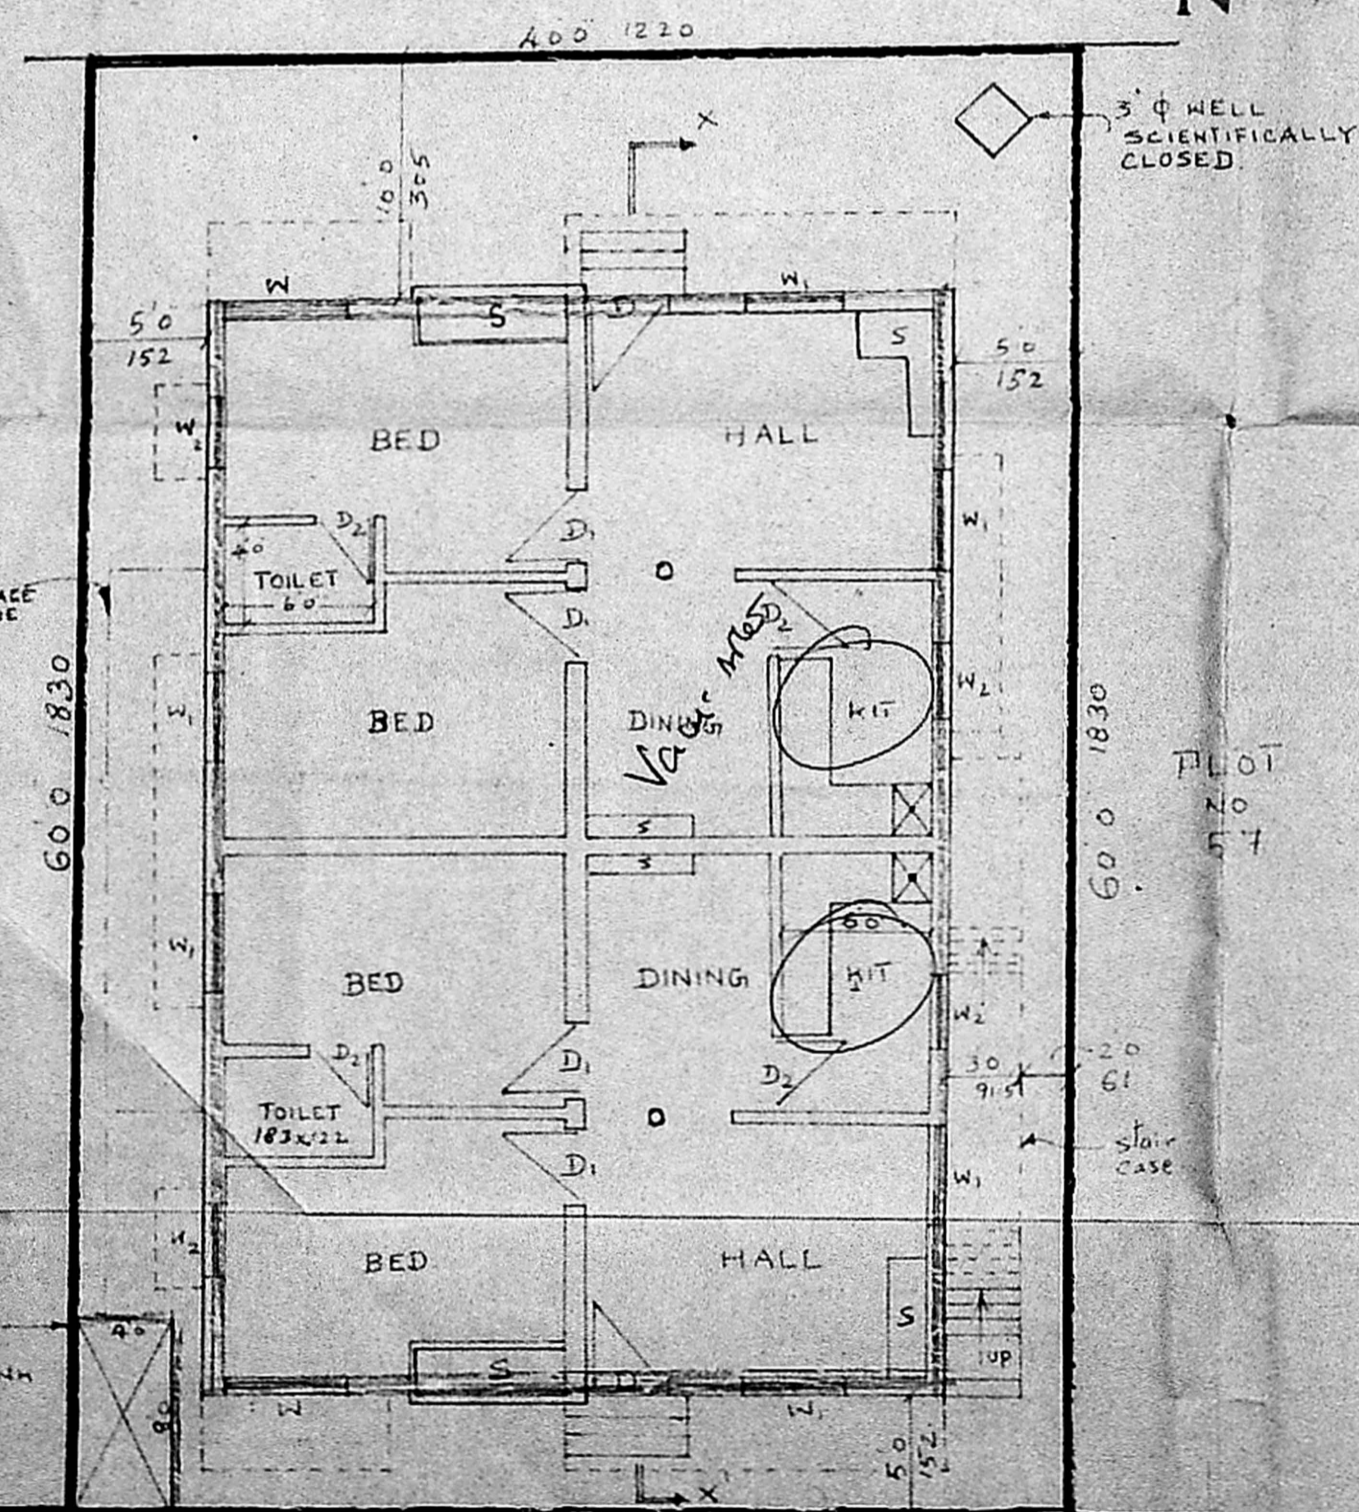


GROUND FLOOR PLAN

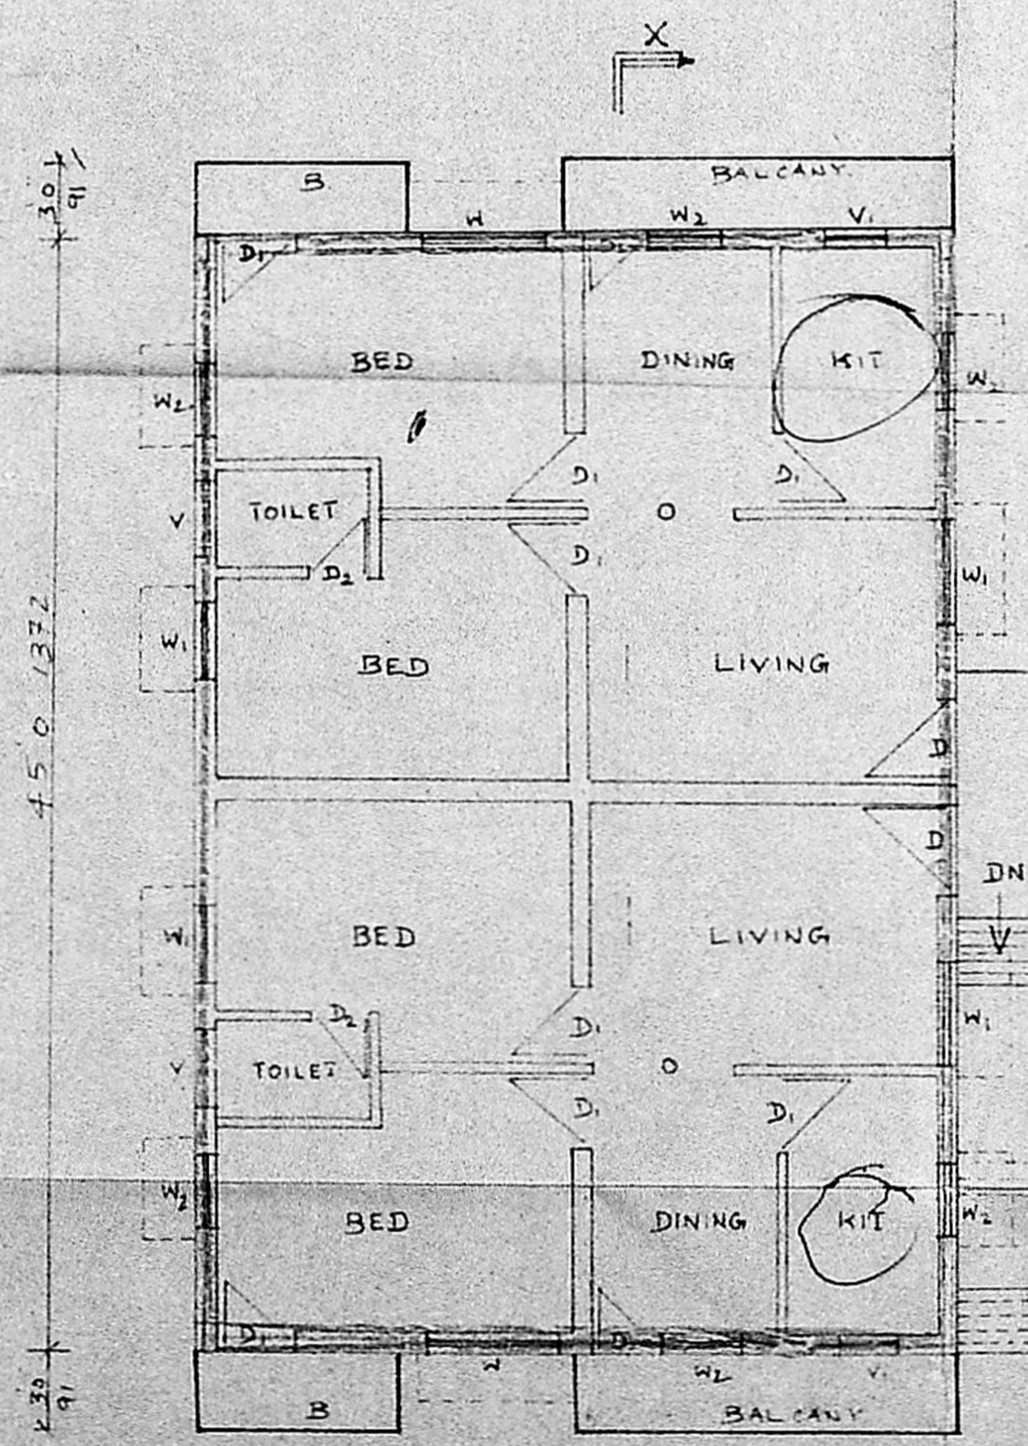


FIRST FLOOR PLAN

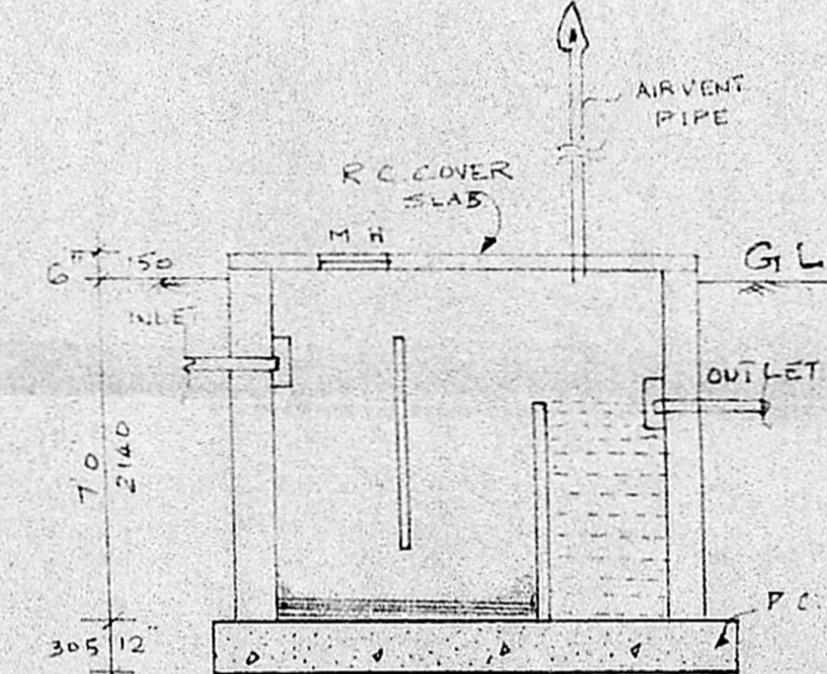

CROSS SECTION OF SEPTIC TANK

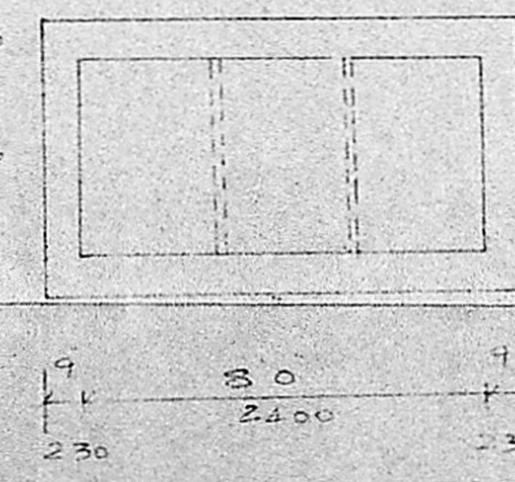

PLAN OF SEPTIC TANK

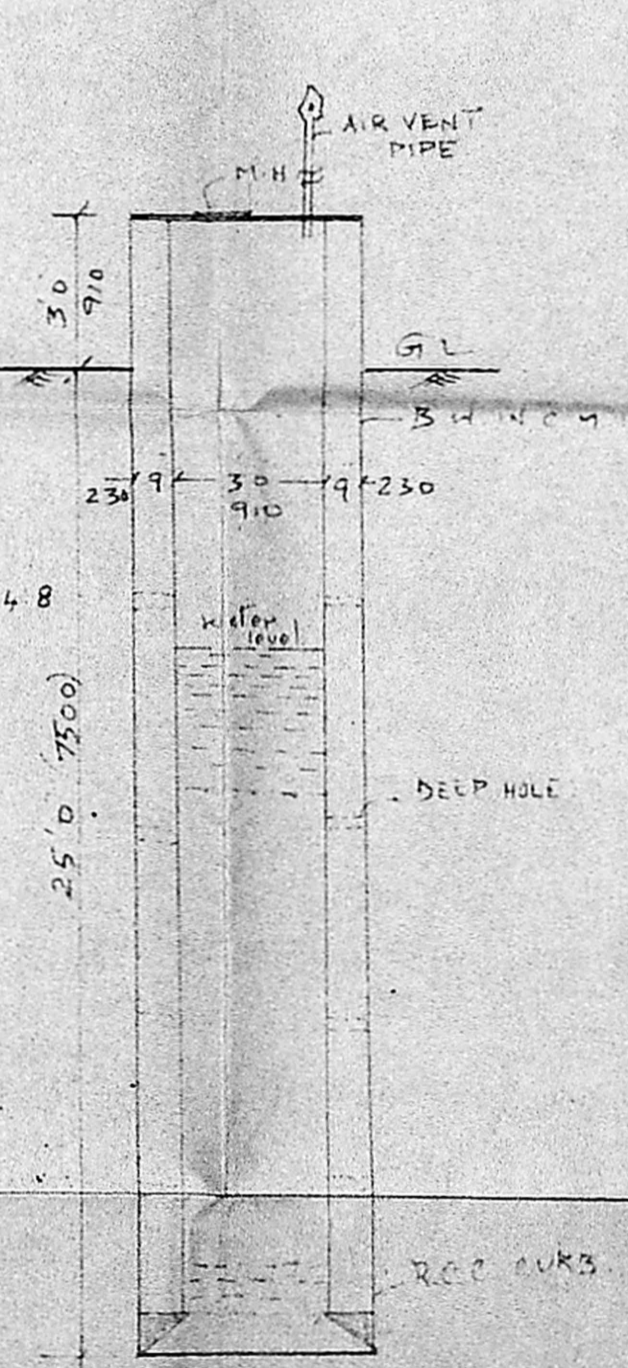

30 DIA WELL DETAILS

REFERENCE		
D	COUNTRY WOOD DOOR	33 x 66 (H)
D ₁		30 x 66
D ₂		26 x 60
W	GLAZED WINDOW	50 x 40 (H)
W ₁		40 x 40
W ₂		30 x 40
V	VENTILATOR	36 x 20
V ₁		20 x 20
O	Opening	60 x 66
AREA OF THE PLOT		2400 sq ft (or) 223 sq m
AREA OF G FLOOR		2 x 675 sq ft = 1350 sq ft 125.55 sq m
AREA OF F FLOOR		2 x 675 = 1350 125.55
TOTAL		2700 251.10

J. S. ARIVAZHAGAN, D.C.E.
 Class II Licensed Surveyor No. 26,
 CORPORATION OF MADRAS,
 PERUNGUDI TOWN PANCHAYAT
 CONSULTING ENGINEER & CONTRACTOR,
 NO. 6, THIRUMALAI NAGAR,
 PERUNGUDI, MADRAS - 600 096.
 PHONES:
 LICENSED SURVEYOR