




ELEVATION

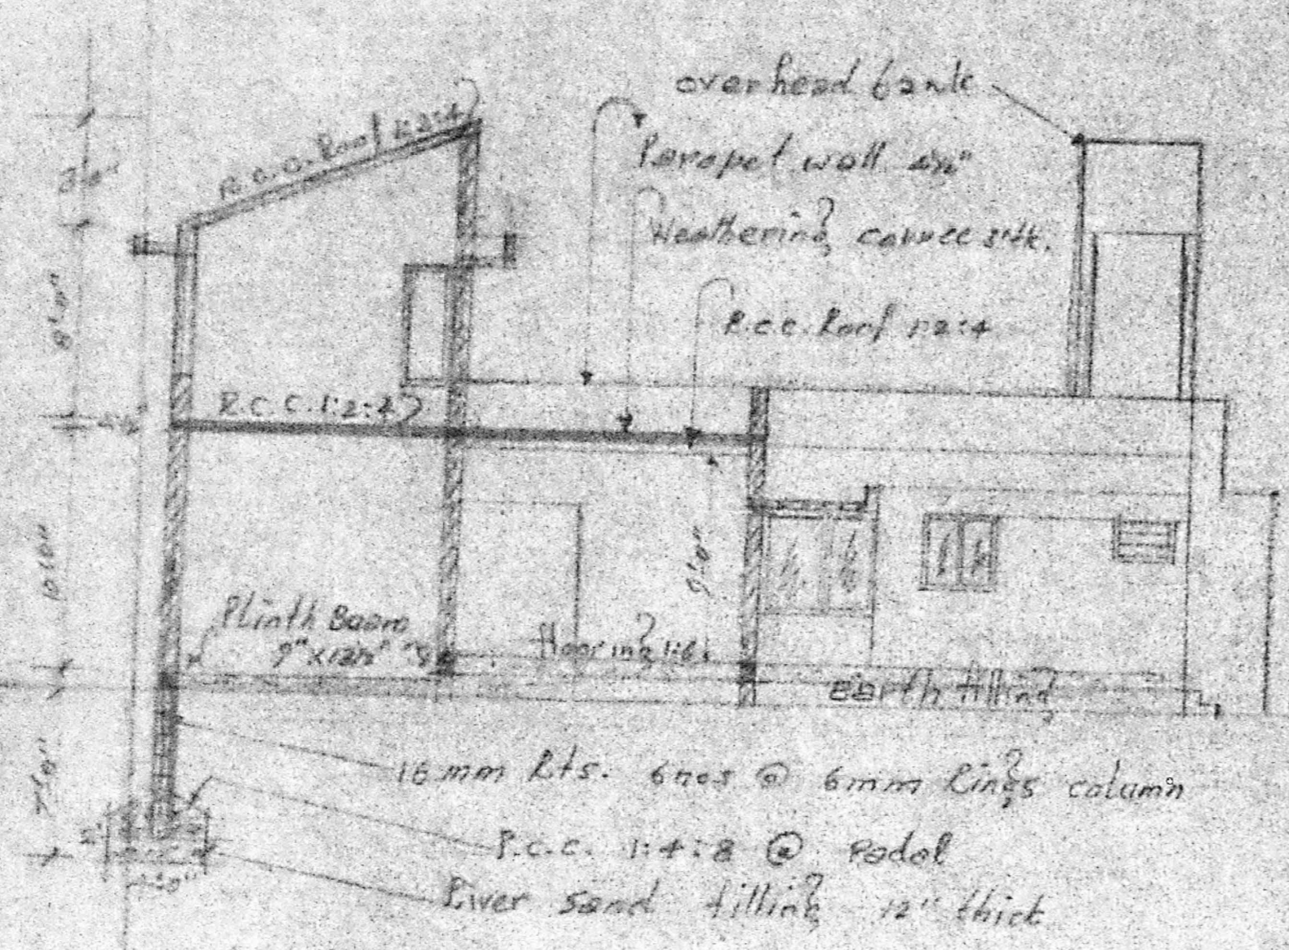


SECTION ON-AB

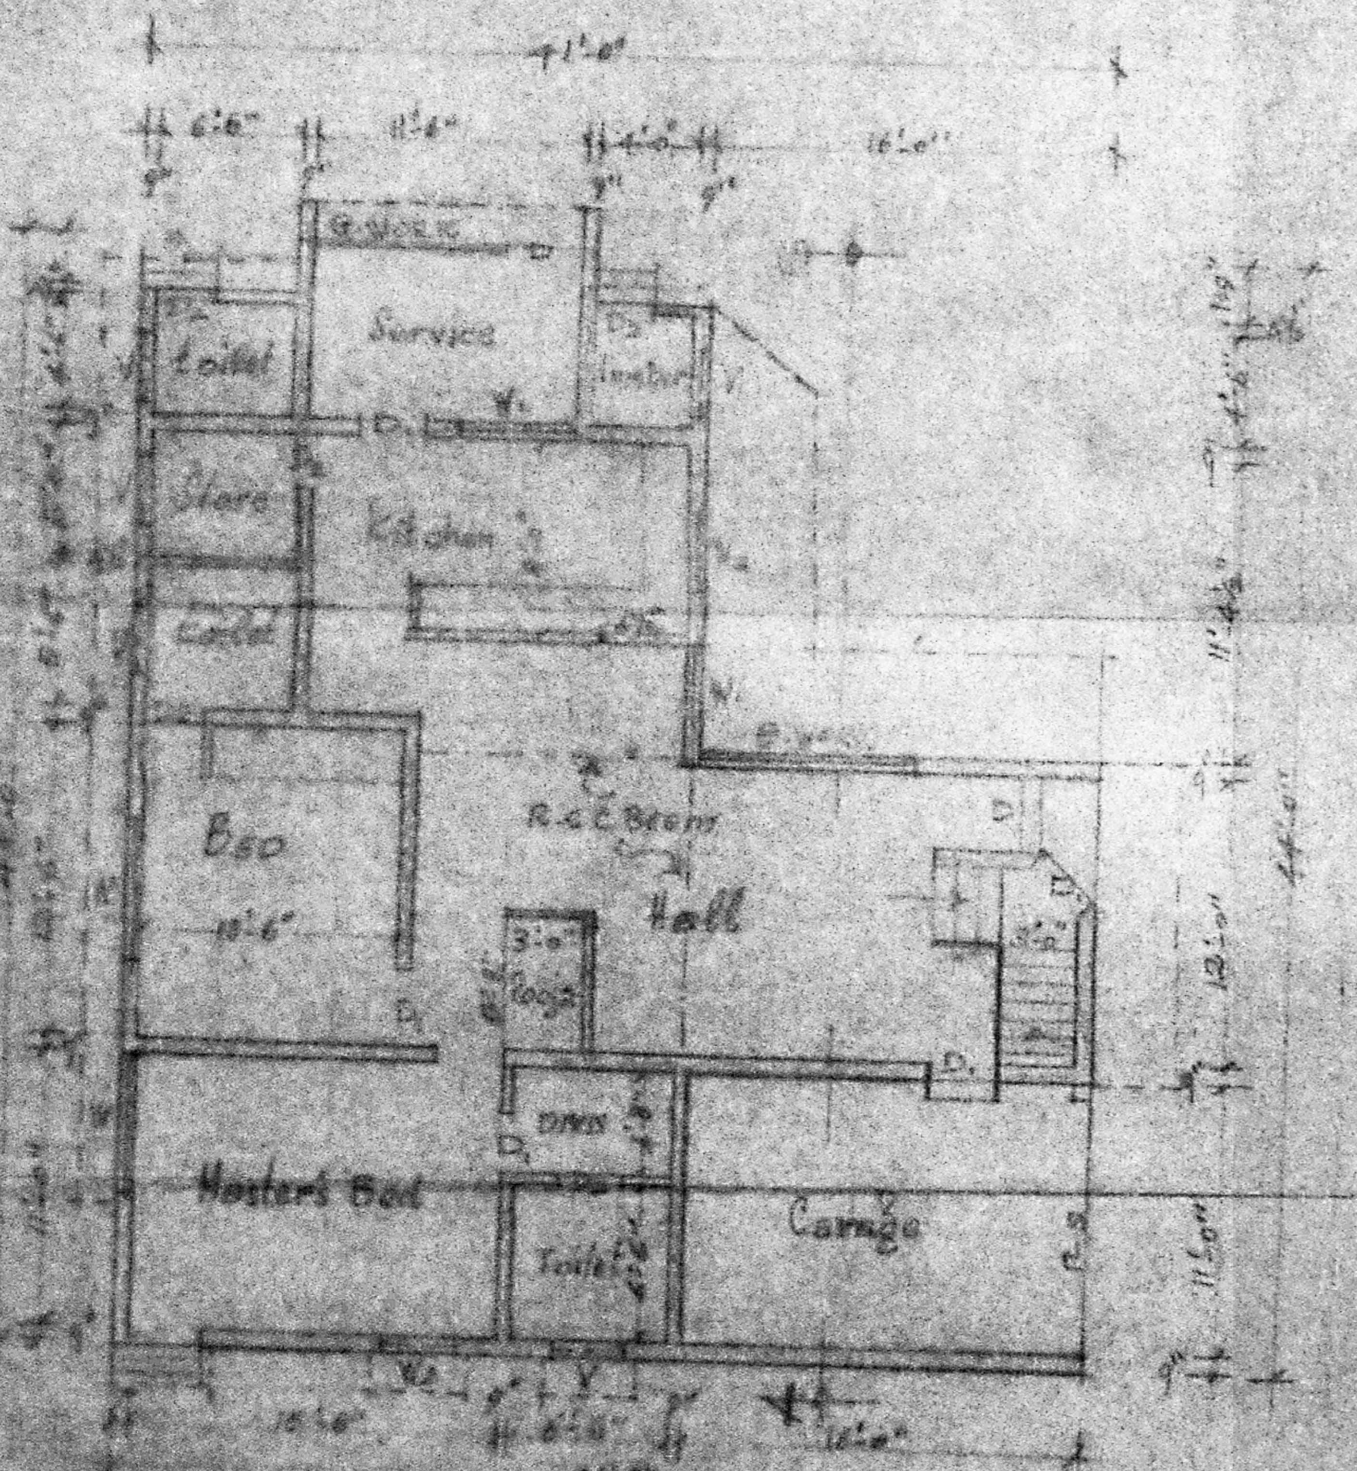

GROUND FLOOR PLAN

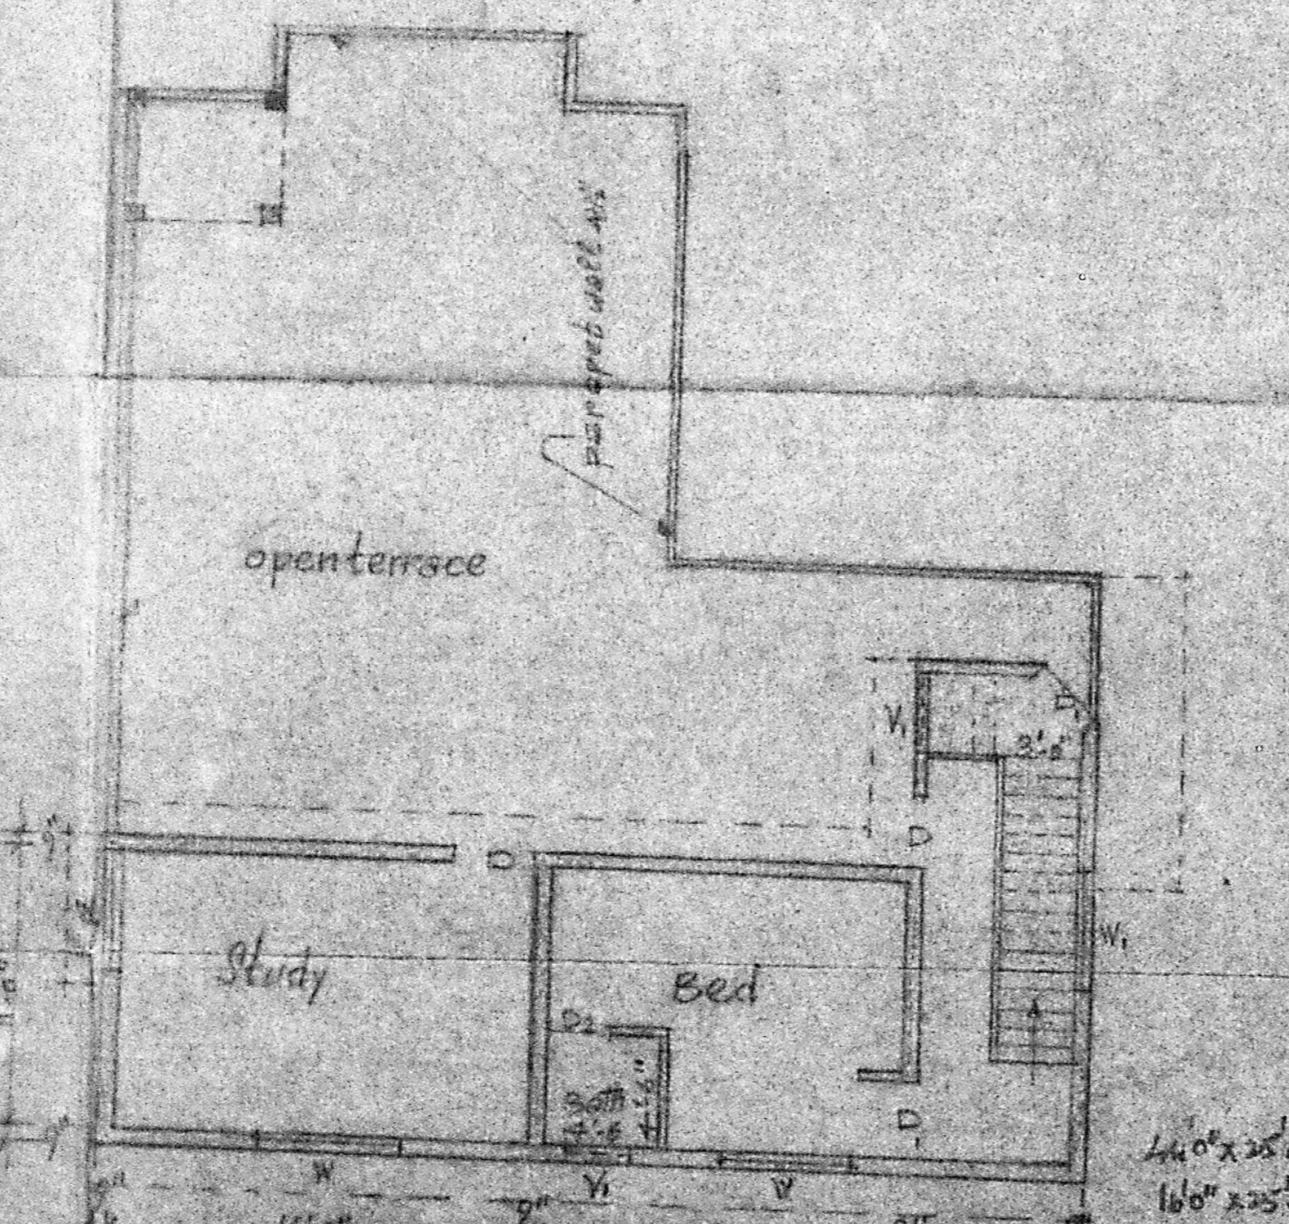

FIRST FLOOR PLAN

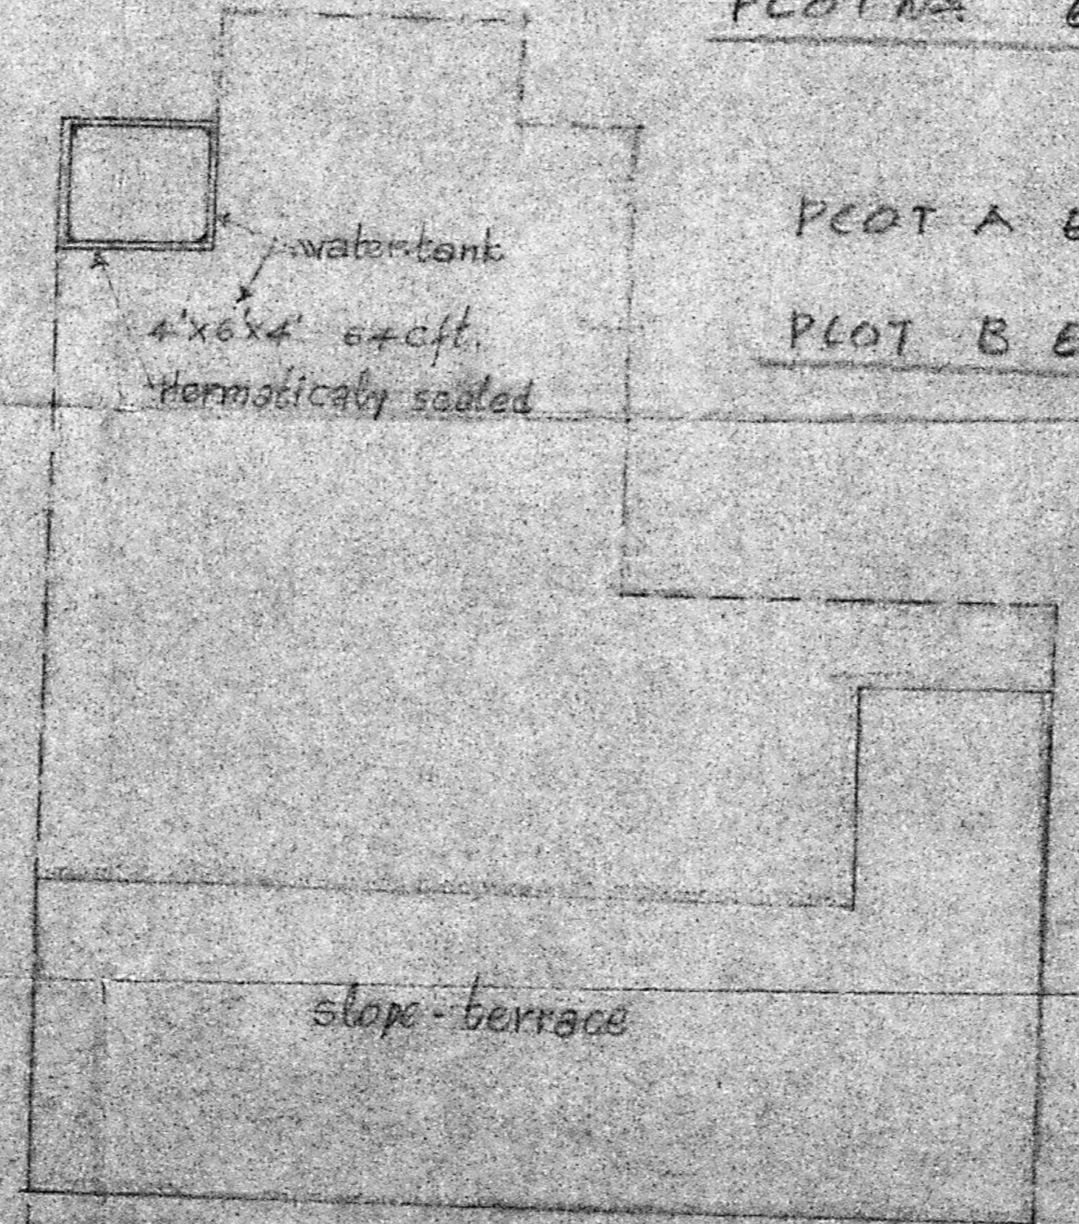

TERRACED PLAN


SITE AREA 3648 SQ.Ft.
 PLINTH AREA 1484 SQ.Ft.
 COVERAGE 40%
 FLOOR AREA F.S.I

M. APP NO. 1
 No. 16526/91
 A.P.

APPROVED
 SUBJECT TO THE CONDITIONS IN THIS OFFICE LETTER
 No. 16526/91 Date 10/6/91
 PROPOSED SUB-DIVISION IN
 FOR MEMBER SECRETARY
 MADRAS METROPOLITAN DEVELOPMENT AUTHORITY
 MADRAS - 600 008

D.P. RAMANATHAN ST. BLOCK NO. 15
 R.S. NO. 231/8 OF EGMORE
 KUSHALDAS GARDENS DN. NO.
 PLOT NO. 6A DOOR NO. 4
 PLOT NO. 6B DOOR NO. 4A

PLOT A EXT. 5933 SQ.Ft.
 PLOT B EXT. 3648 SQ.Ft.

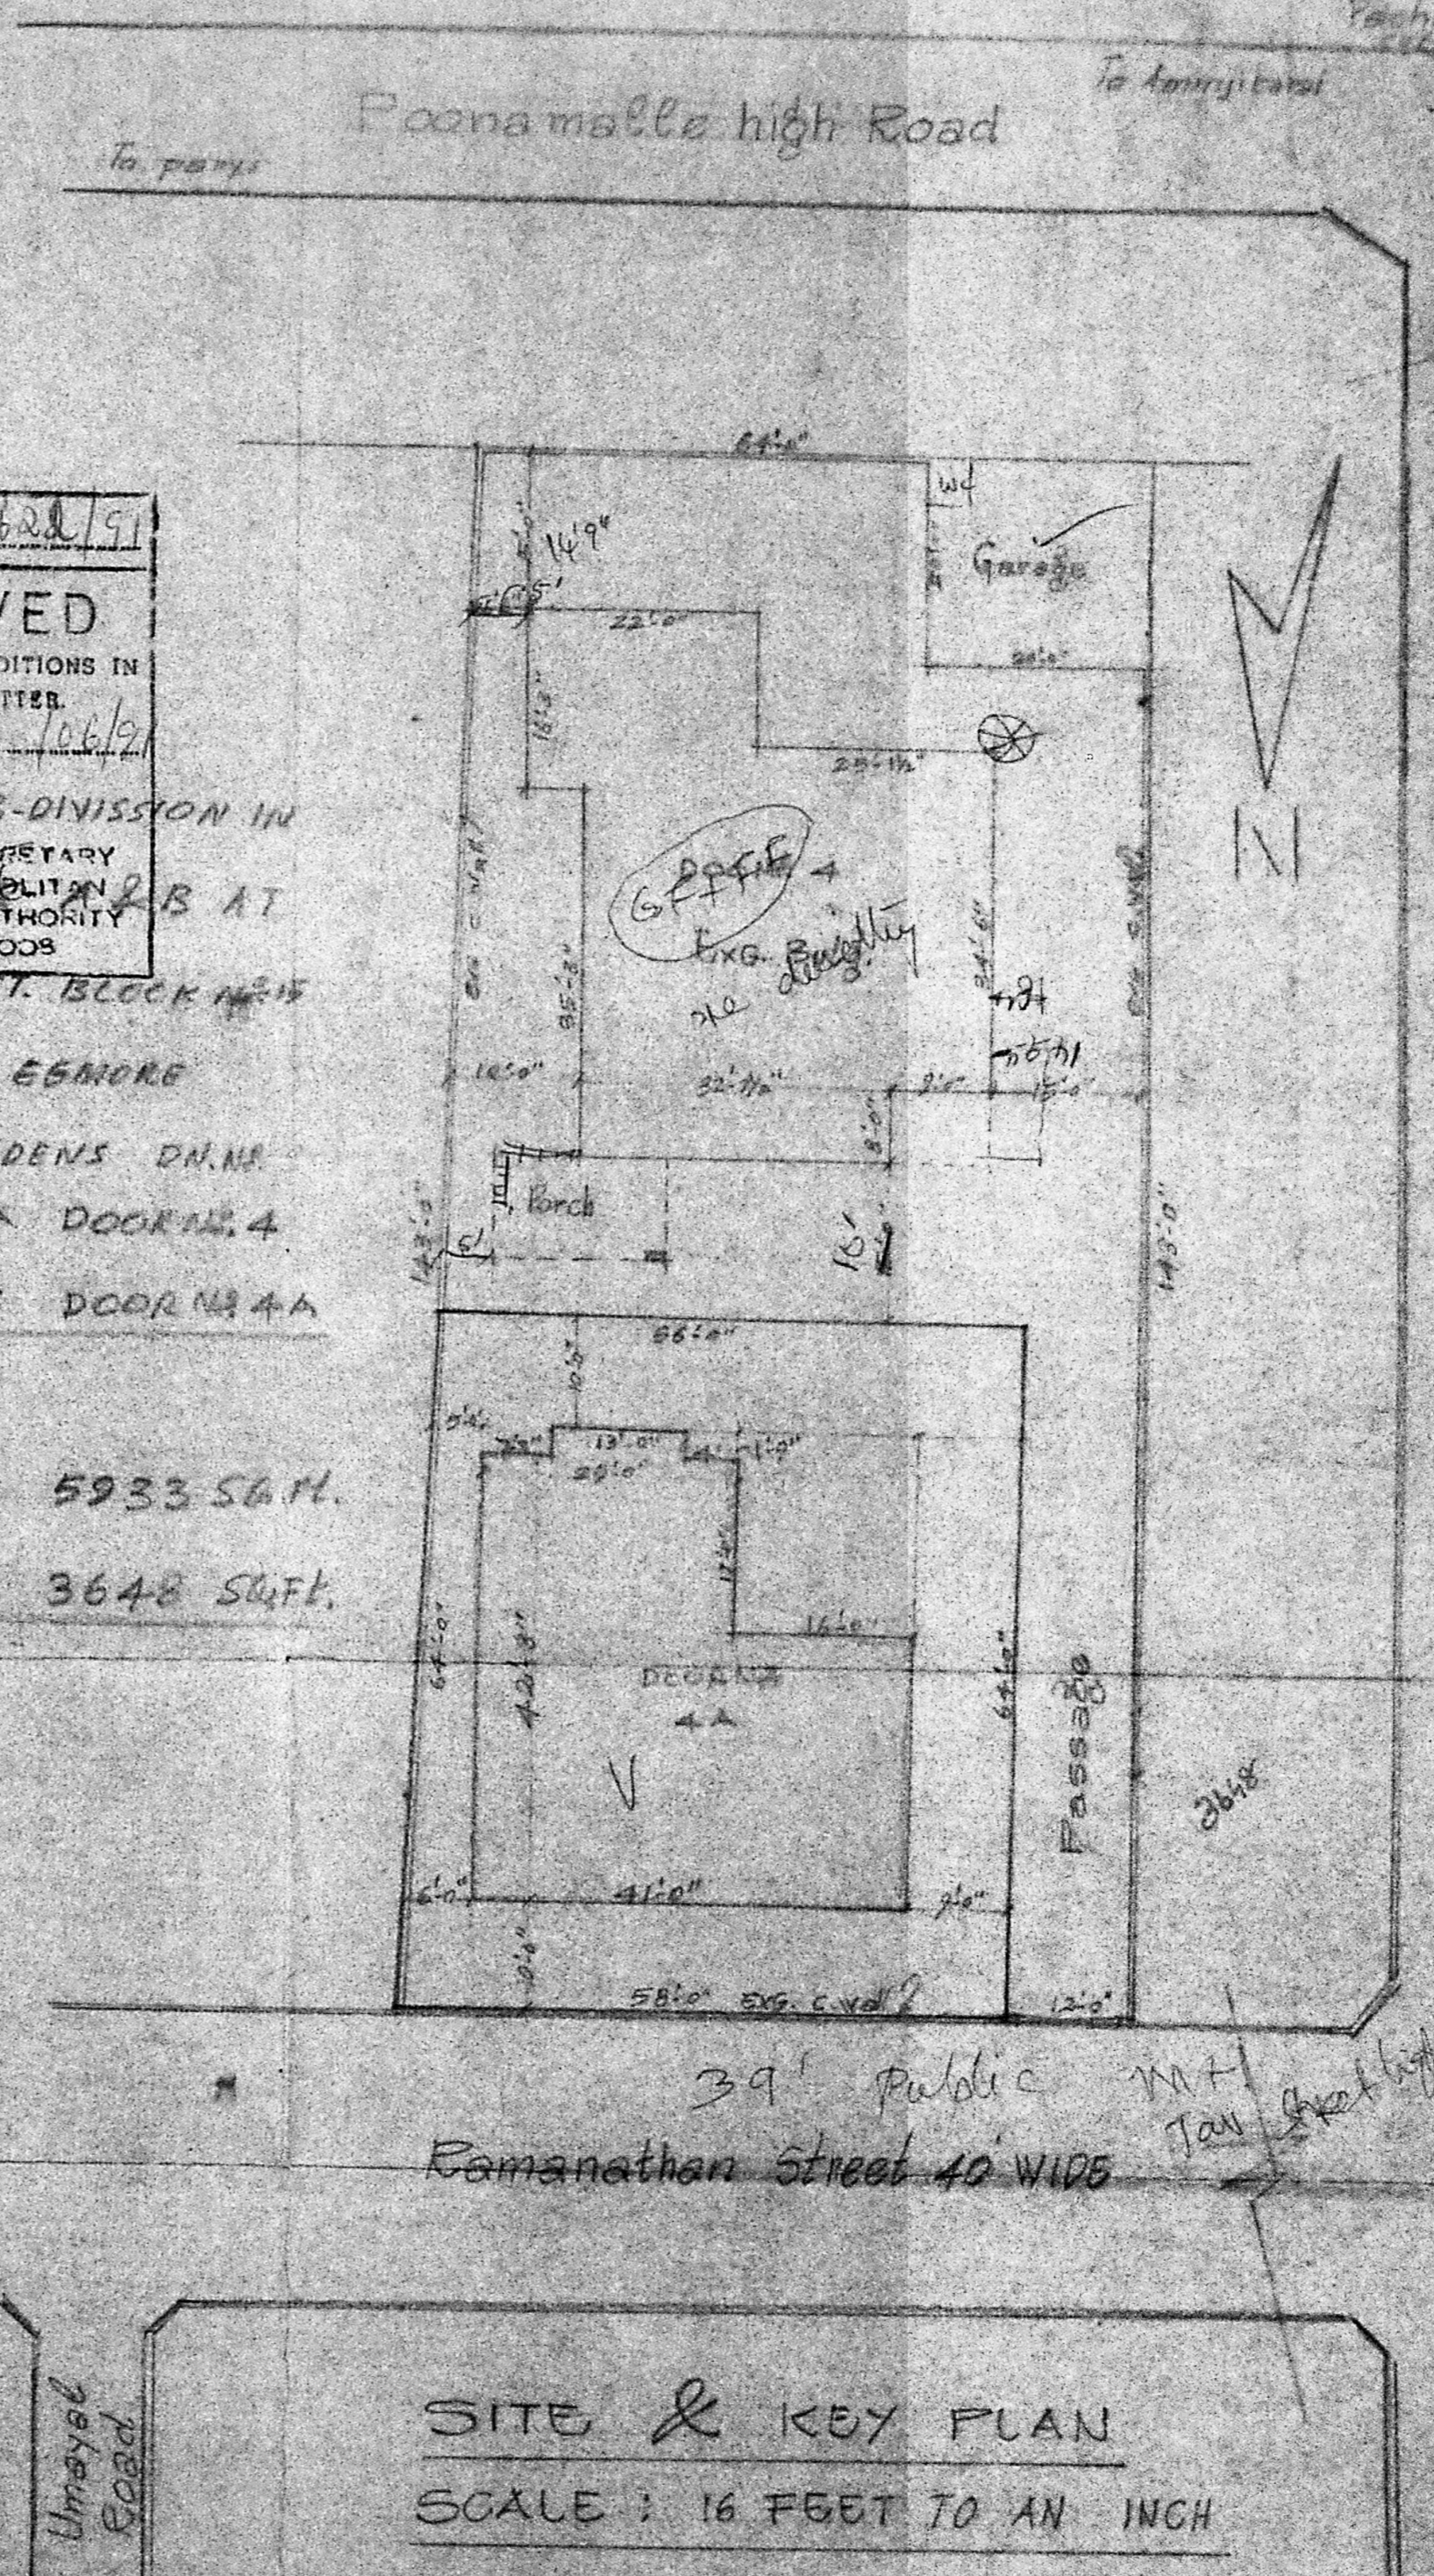

SITE & KEY PLAN
 SCALE : 16 FEET TO AN INCH

PROPOSED CON. IN R.S. NO. 231/8 OF EGMORE, BLOCK NO. 15 KUSHALDAS GARDENS, DOOR NO. 4 AT RAMANATHAN ROAD KILPAUK, MADRAS-10 DN. NO. 71
 SCALE : 8 Feet to an inch

REFERENCE

D	FLUSH DOOR	3'-6" x 7'-0" (1.03 x 2.13)
D ₁	DOOR	3'-0" x 7'-6" (0.91 x 2.29)
D ₂	DOOR	2'-6" x 6'-0" (0.76 x 1.83)
W	WINDOW	6'-0" x 5'-0" (1.83 x 1.52)
W ₁	WINDOW	4'-0" x 5'-0" (1.22 x 1.52)
W ₂	WINDOW	3'-0" x 6'-0" (0.91 x 1.83)
V	VENTILATOR	2'-0" x 2'-0" (0.61 x 0.61)
V ₁	VENTILATOR	2'-0" x 1'-6" (0.61 x 0.45)
R.S	ROLLING SHUTTER	10'-0" x 8'-0" (3.05 x 2.44)

EXG. WORK	
PRD. WORK	
EXG. ROAD	
SITE BOUNDARY	

Owner: *V. S. Srinivasan*

S. Srinivasan
 S. Kumaravel, D.C.E.
 Consulting Civil Engineer & Contractor
 Class II Licensed Surveyor, No. 151
 CORPORATION OF MADRAS
 NO. 4180, KAVAYADAN NAGAR,
 MADRAS - 600 051.