



Planning Permit No. A/191/91
APPROVED
 SUBJECT TO THE CONDITIONS IN
 THIS OFFICE LETTER.
 No. A2/1936/91 dated 22.9.91
 For Member Secretary
 MADRAS METROPOLITAN
 DEVELOPMENT AUTHORITY
 MADRAS - 600 008

SCHEDULE OF JOINERY


D1	DOORS	3/6" x 7/0"	107	x 2 1/4"
D2	" "	3/6" x 7/0"	72	x 2 1/4"
D3	" "	2/0" x 7/0"	76	x 2 1/4"
W1	WINDOWS	5/0" x 4/0"	153	x 1 3/4"
W2	" "	2/0" x 2/0"	61	x 1 3/4"
V1	VENTILATORS	2/0" x 2/0"	61	x 6/1"
J	RCC JALY			

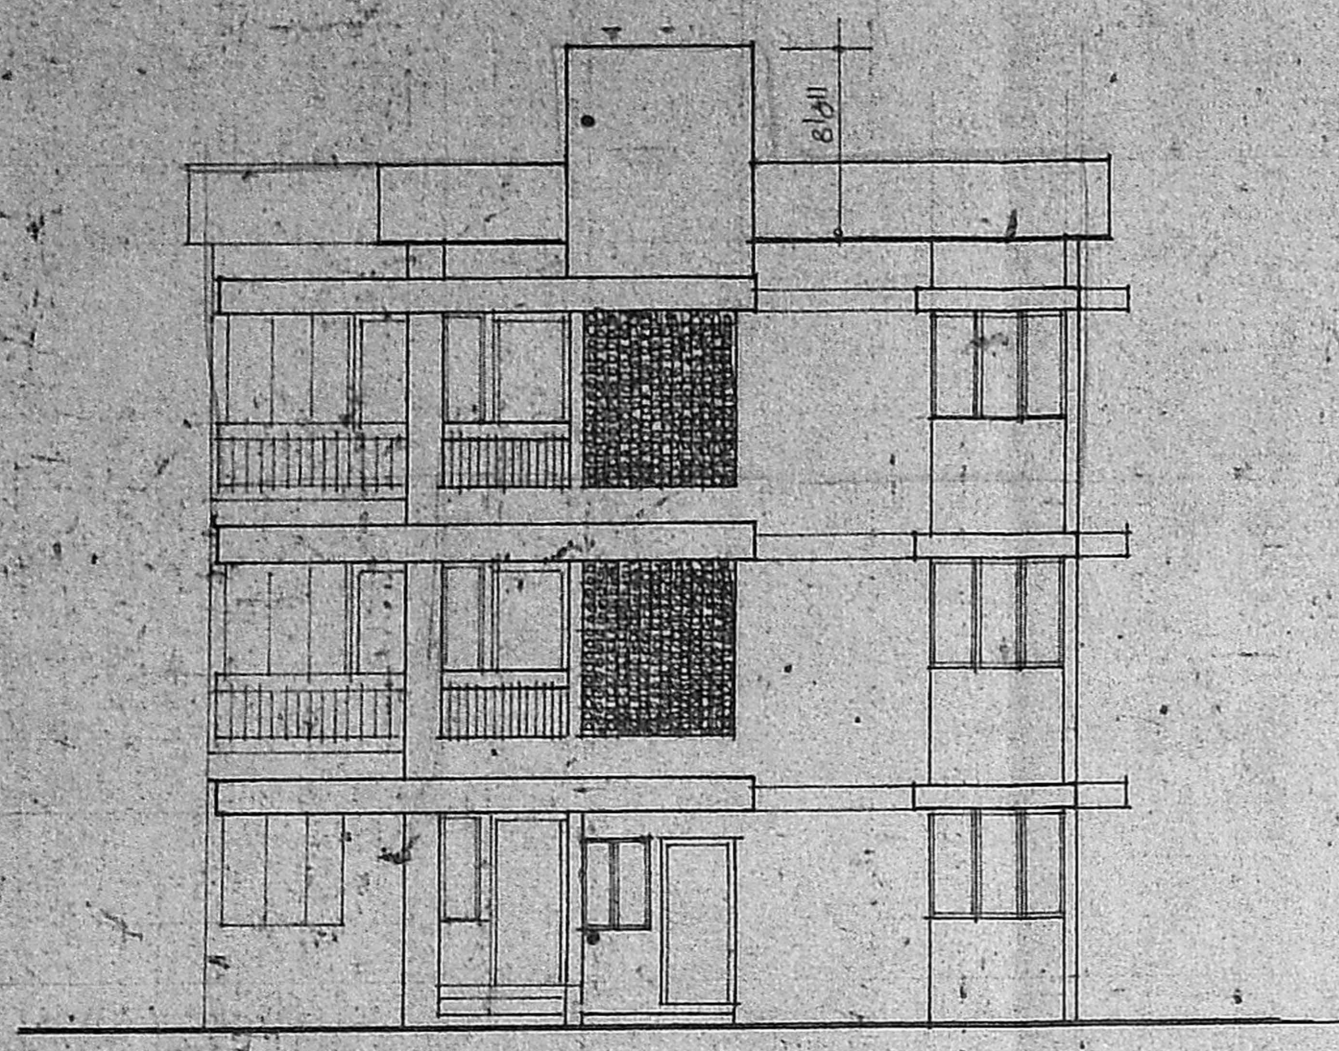


ELEVATION

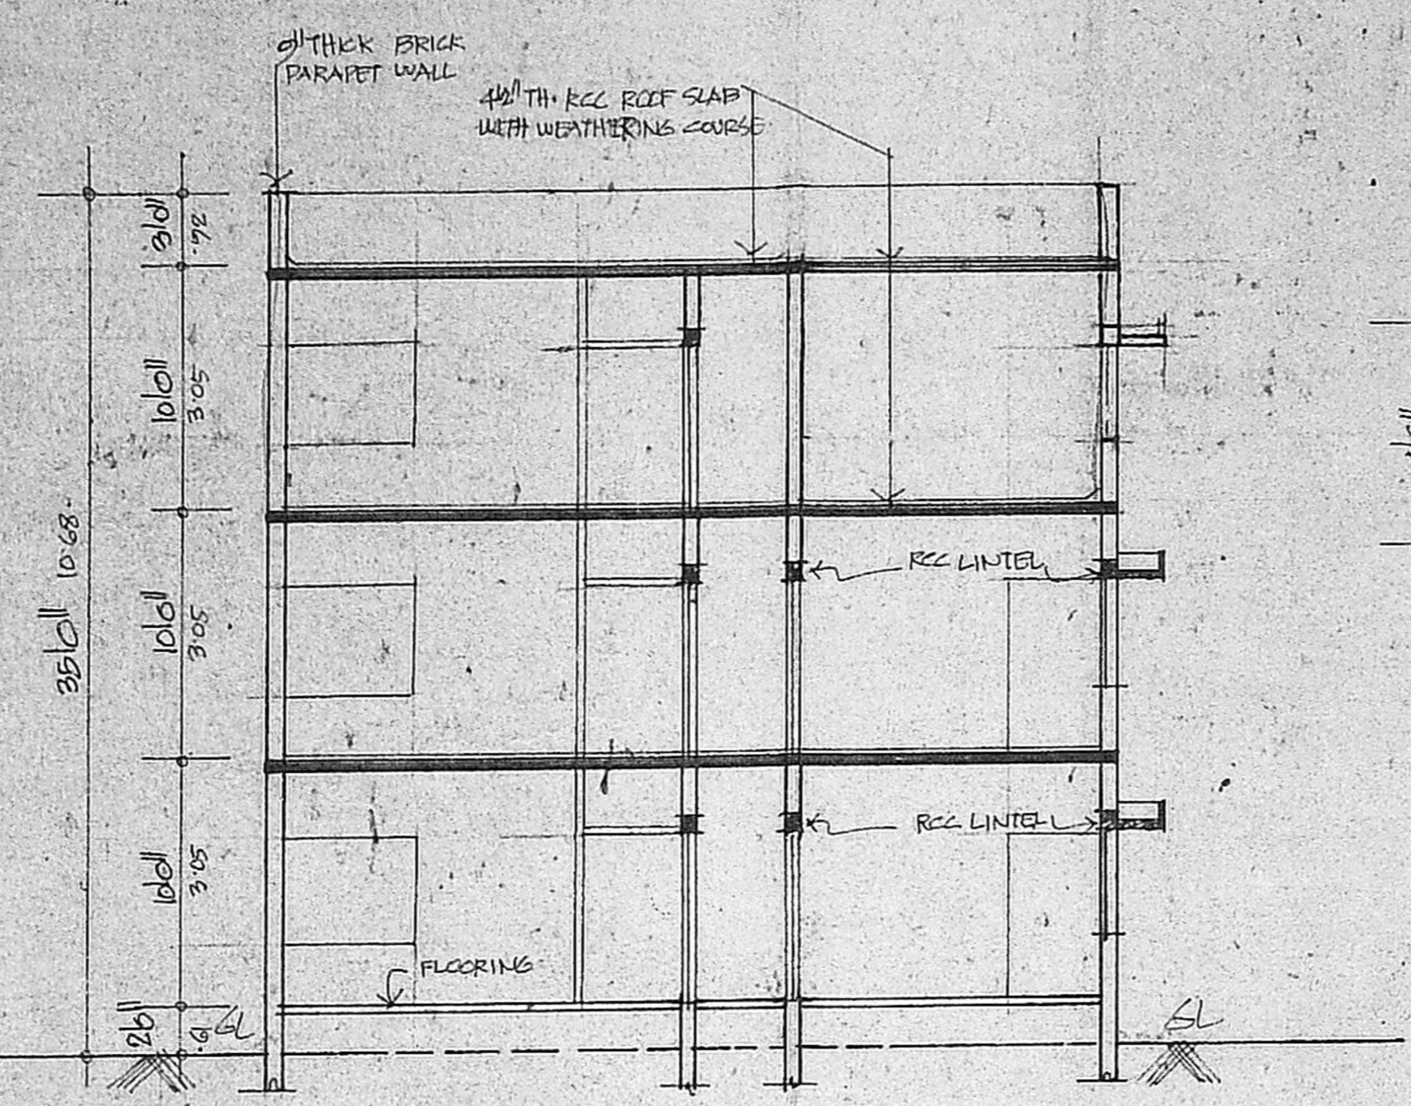


SECTION AT A-B

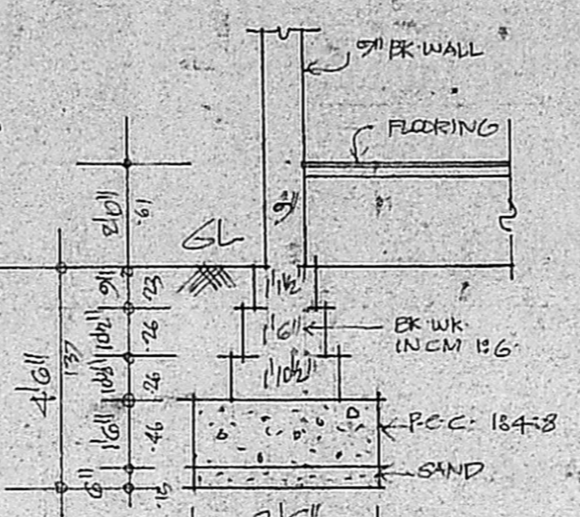

TYPICAL FOUNDATION DETAILS

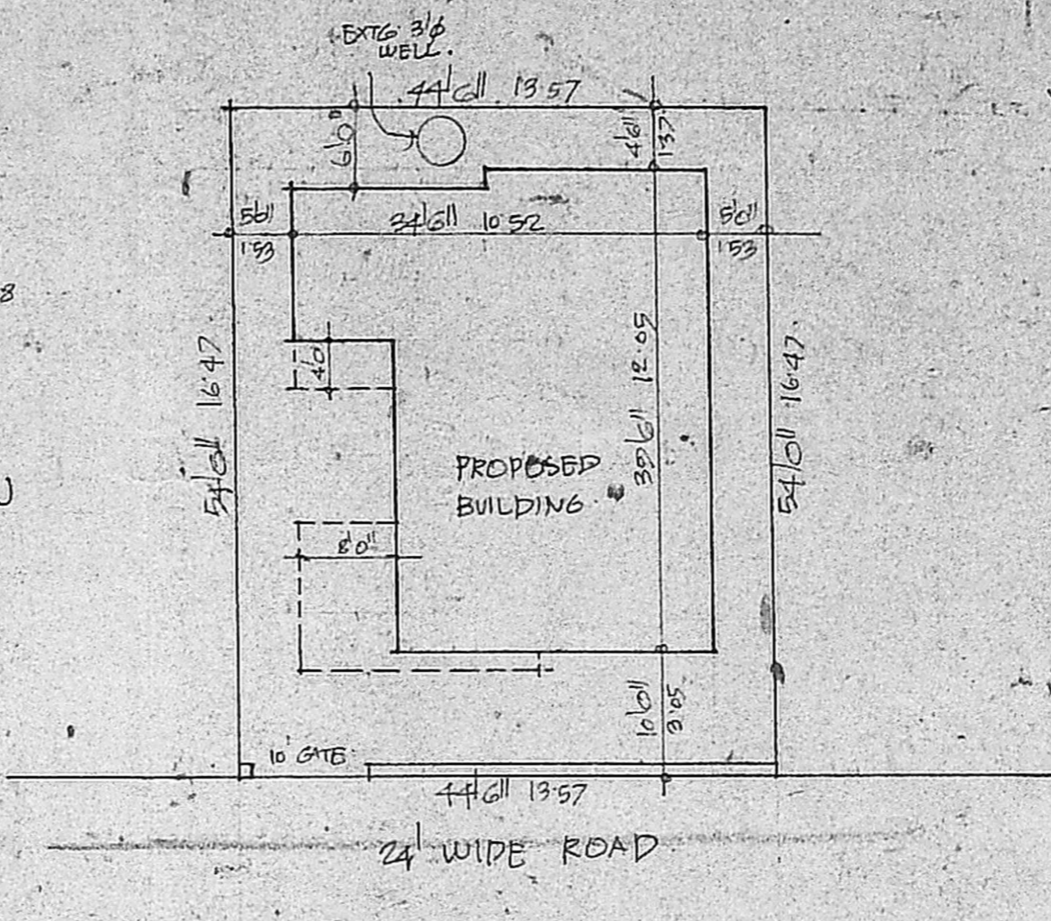

SITE PLAN
SCALE 1" TO 16' 0"

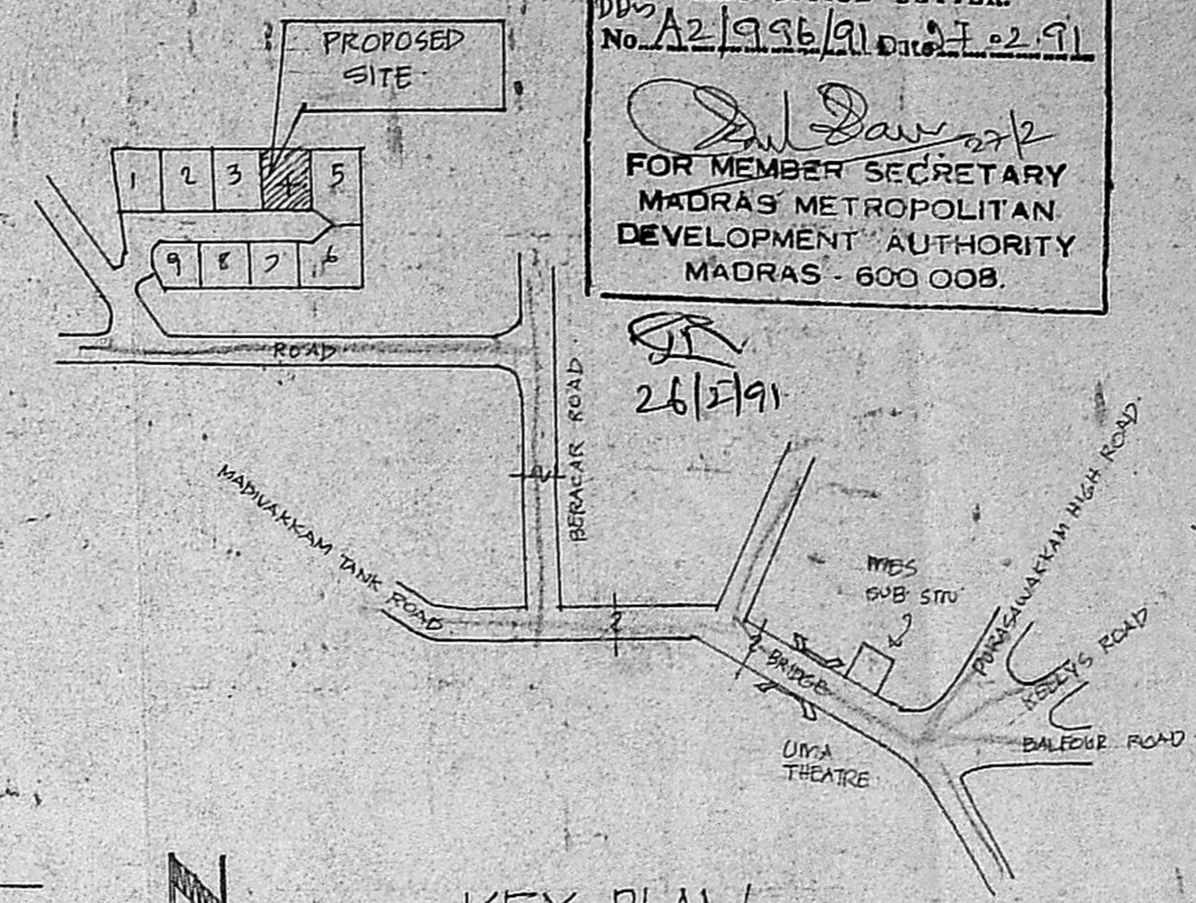

KEY PLAN
NOT TO SCALE

AREA DETAILS


TOTAL PLOT AREA	8 24 1/2 SFT
GROUND FLOOR	8 41 1/2 SFT
FIRST FLOOR	6 11 5/4 "
SECOND FLOOR	6 11 5/4 "
	342 1/4

COLOUR INDEX


PROPOSALS SHOWN THUS	8	[Symbol]
EXISTING SHOWN THUS	8	[Symbol]
REMOVALS SHOWN THUS	8	[Symbol]
BOUNDARY LINE SHOWN THUS	8	[Symbol]
ROADS SHOWN THUS	8	[Symbol]

PROPOSED ADDITIONS AND ALTERATIONS TO THE EXISTING BUILDING IN PLOT NO 4. RS NO 3173/1 SECRETARIAT COLONY PURASAWAKKAM, MADRAS. L.A NO 123/62 DIVISION NO 57.


SCALE 1" TO 8' 0"

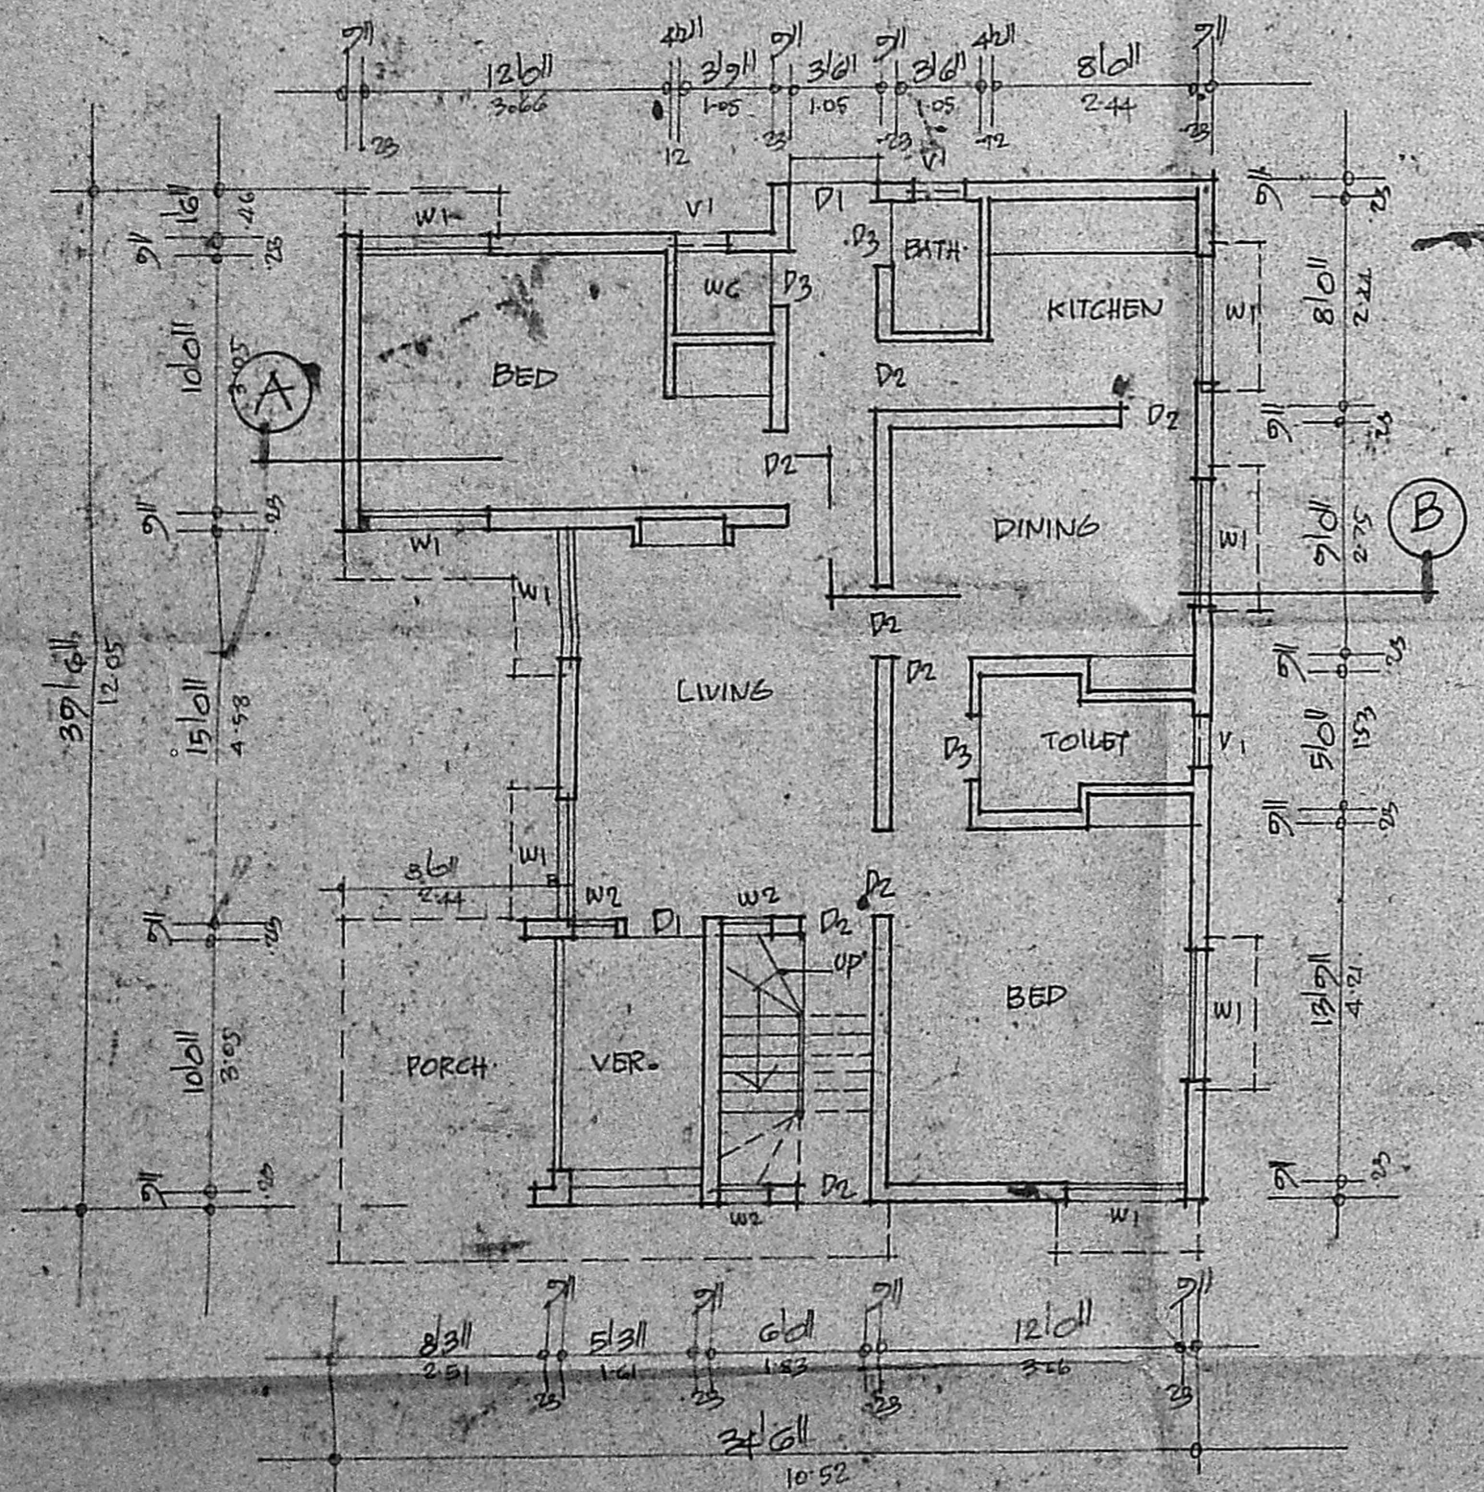


GROUND FLOOR PLAN

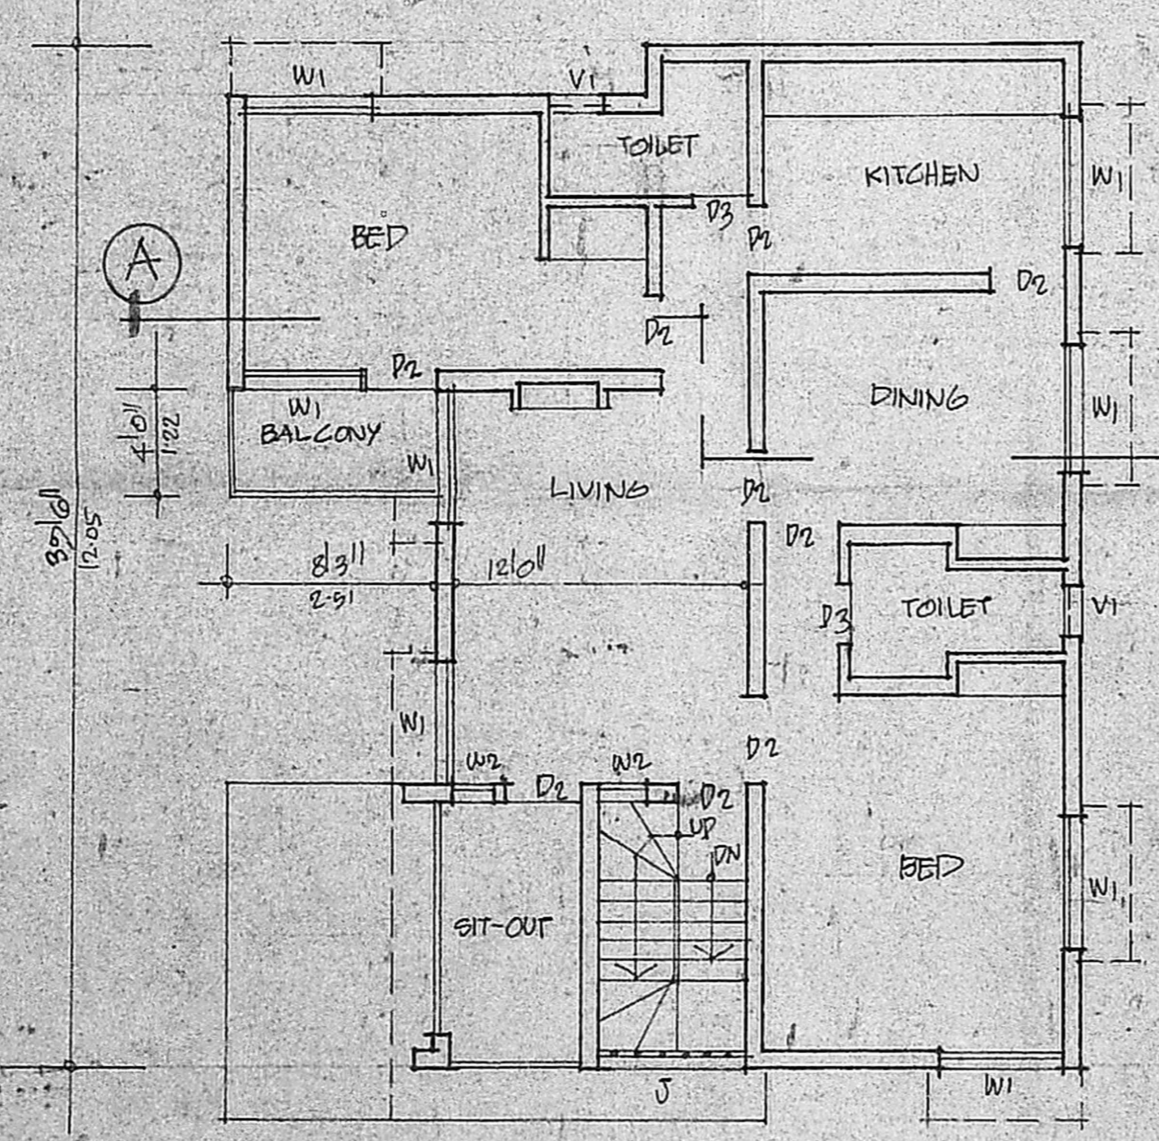

FIRST FLOOR PLAN

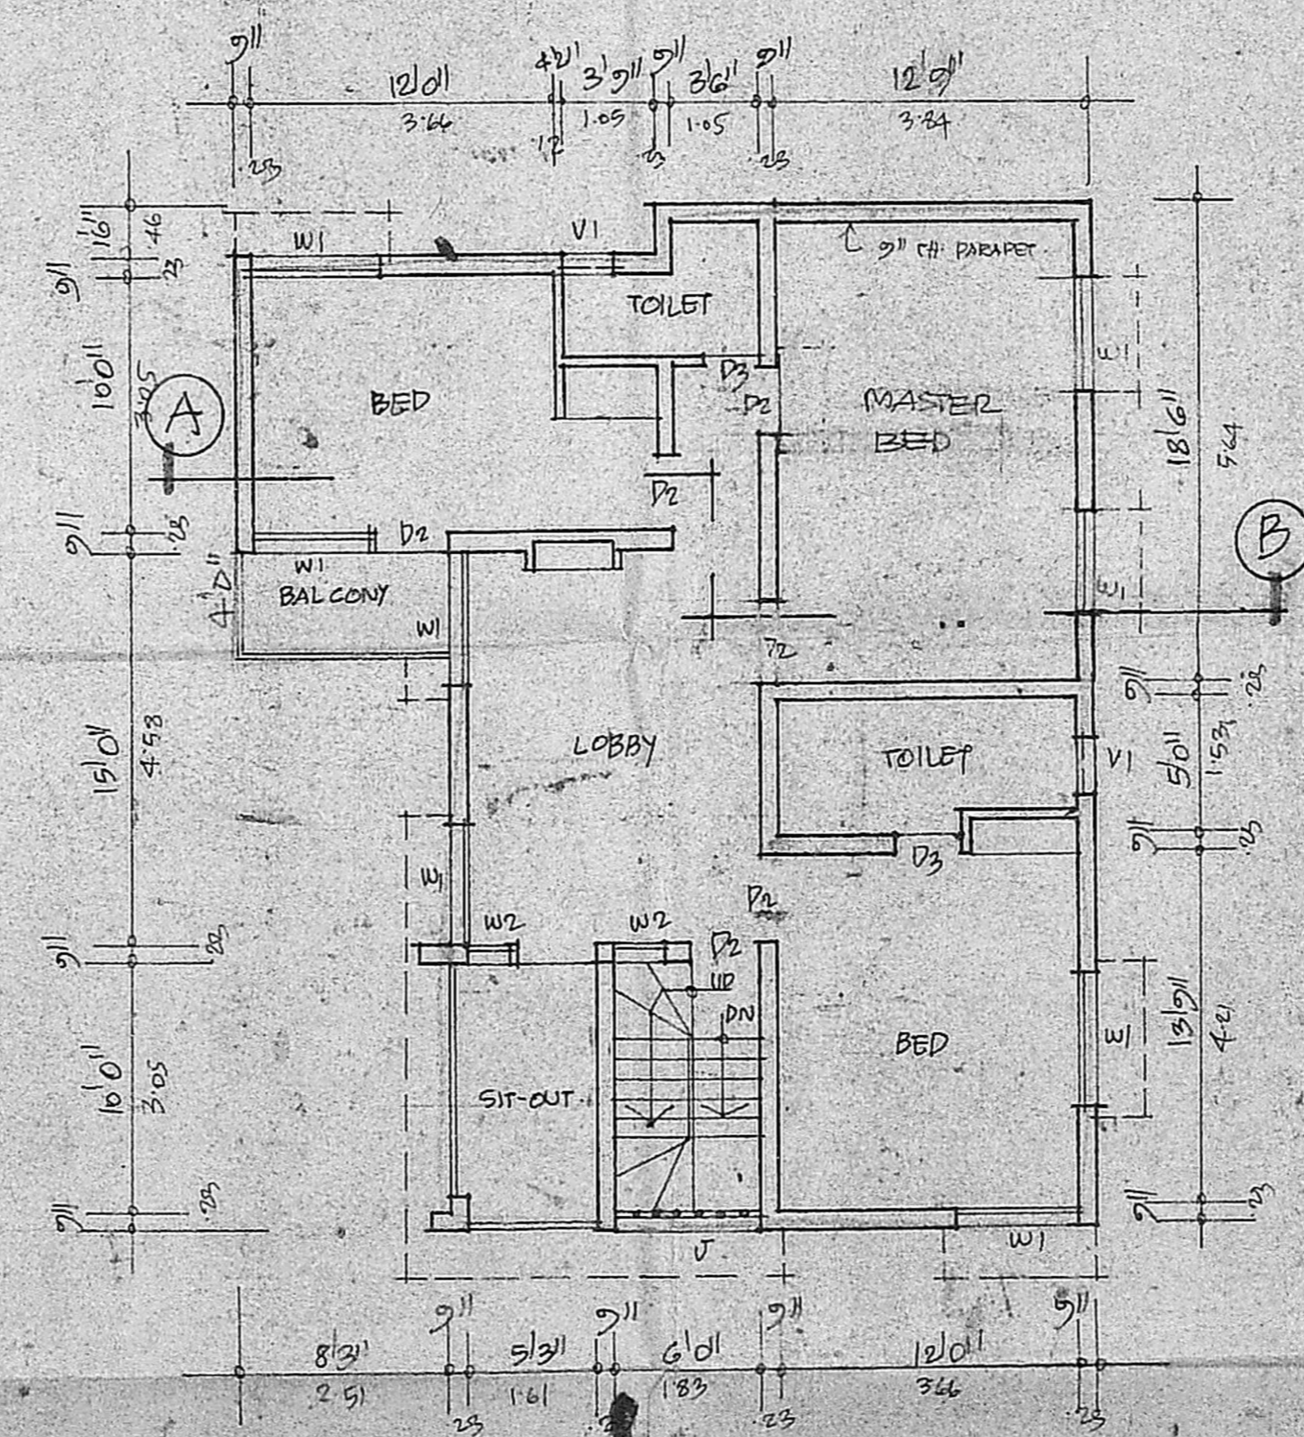

PROPOSED SECOND FLOOR PLAN

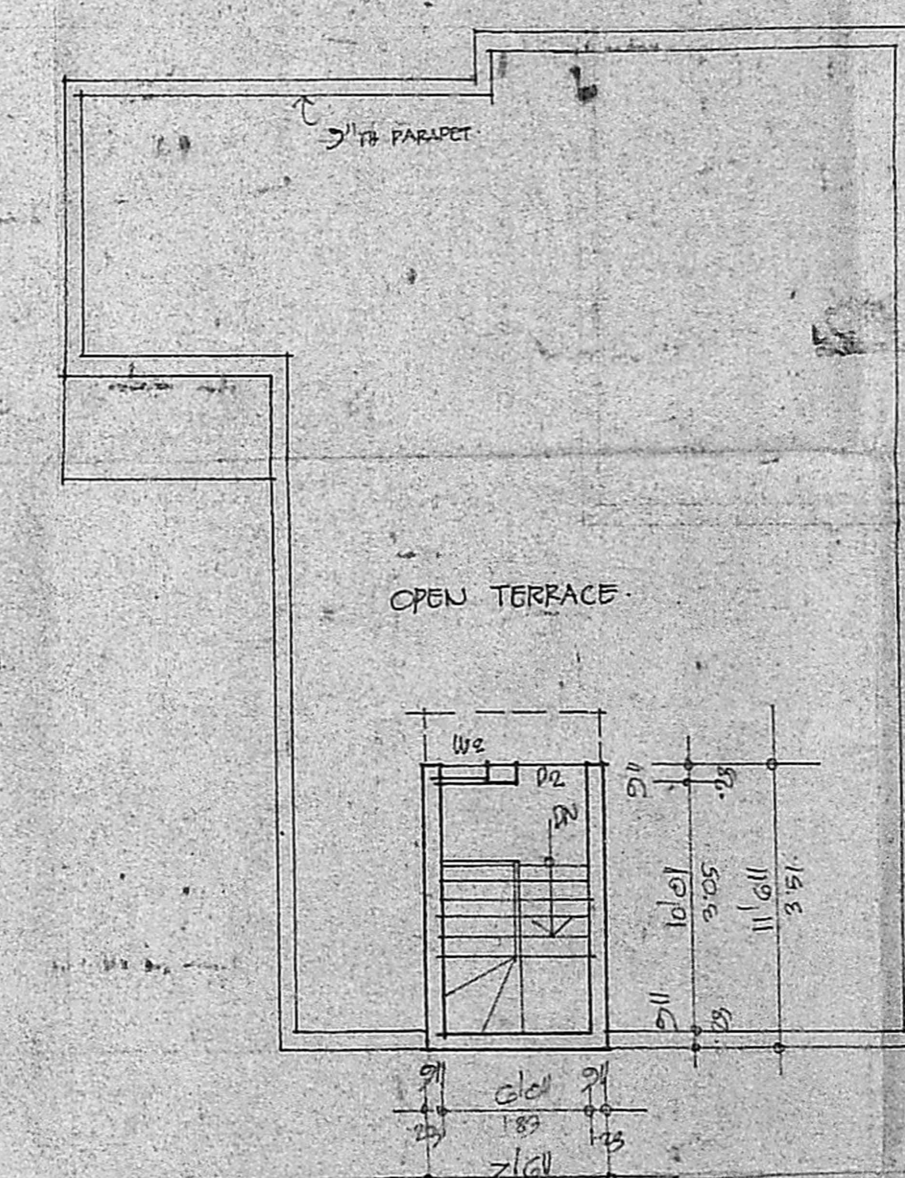

TERRACE PLAN

[Signature]
 SIGNATURE OF OWNER

[Signature]
K. VENUGOPAL
 AEE (Bid)
 CONSULTING CIVIL ENGINEER
 LICENSE SURVEYOR CLASS I
 CORPORATION OF MADRAS
 3 NEELARAJAN STREET
 NUNBANKKAM LAKE AREA
 MADRAS-600 03

SIGNATURE OF LICENSED SURVEYOR