



PLAN SHOWING THE RESIDENTIAL BUILDING AT PLOT NO:12 IN S.NO 145/3 OF NO:154 MADIPKKAM VILLAGE SCALE 1"=80"


I Revised Plan
A3/14624/91
12/12/13
12/12

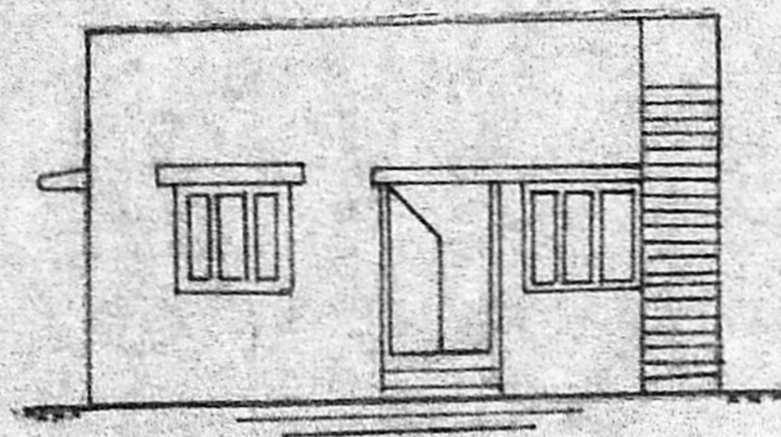


FRONT ELEVATION

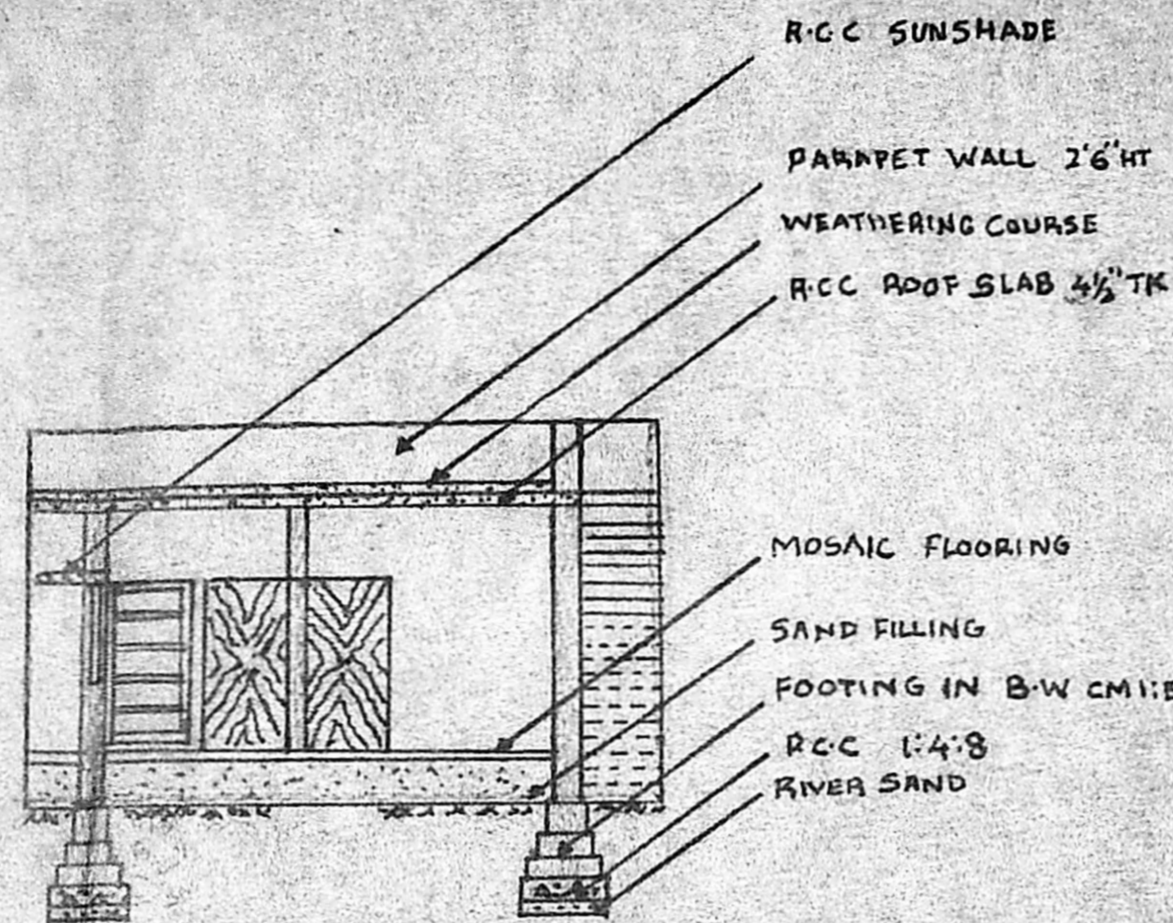

SECTION ON AB

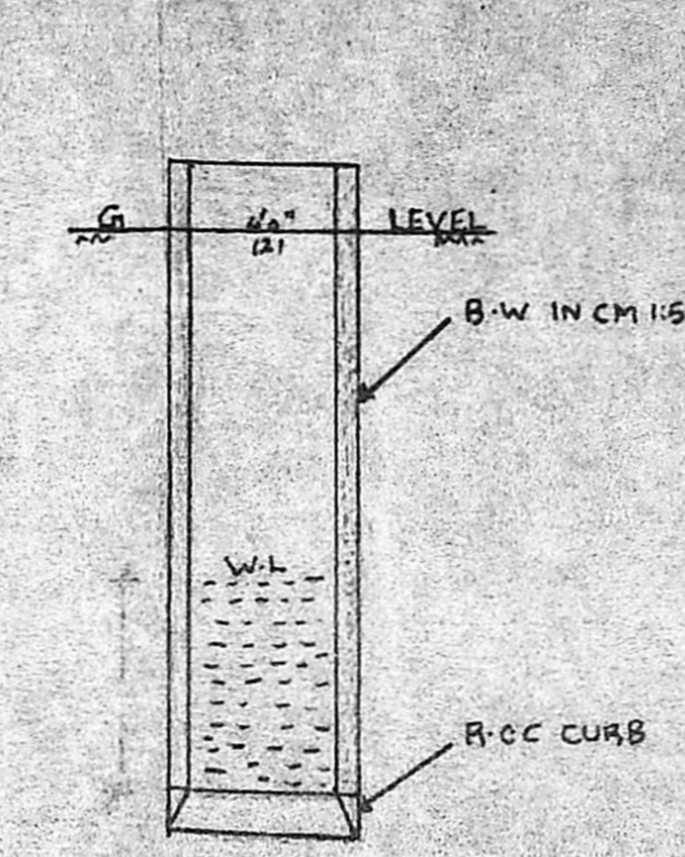


WELL DETAILS

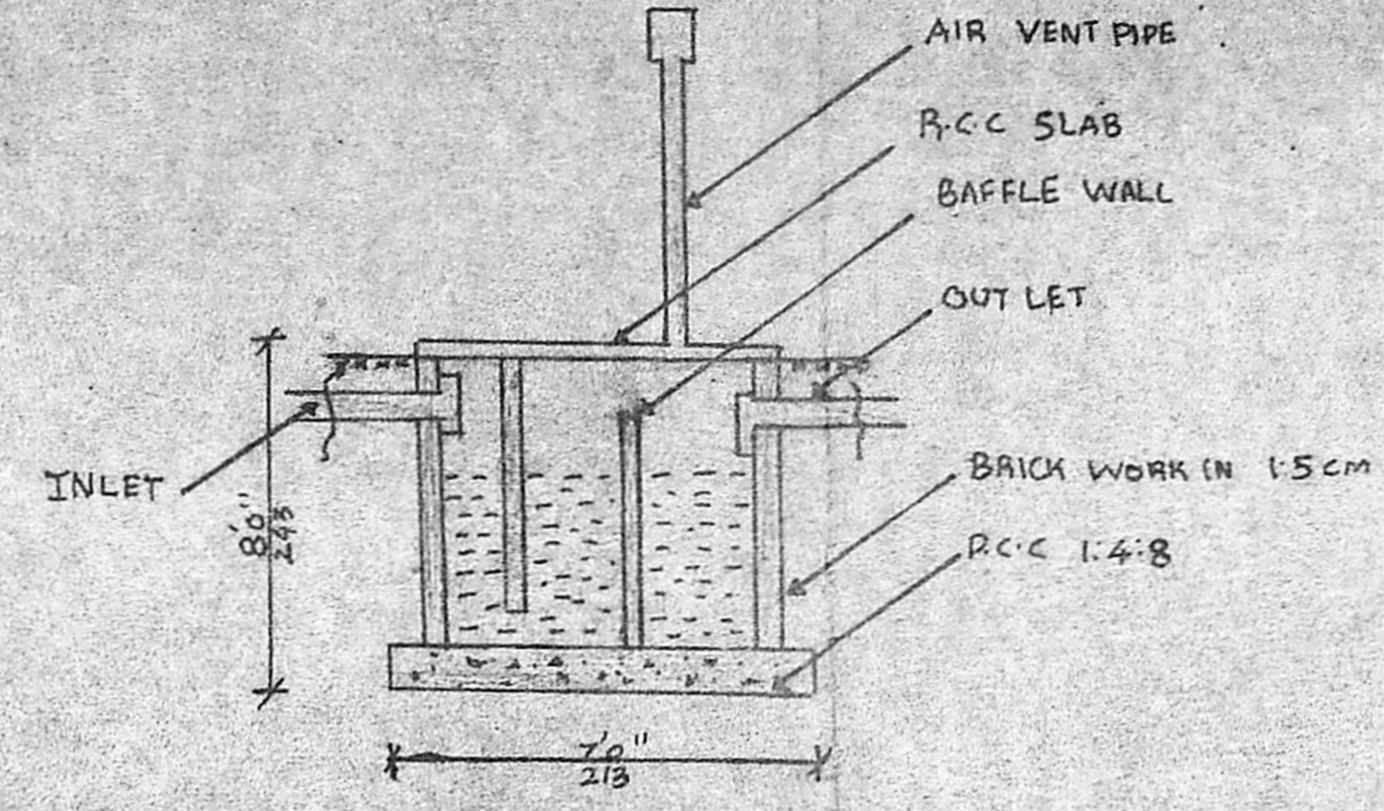


SEPTIC TANK DETAILS


Mapping Record No. A/293/93
APPROVED
SUBJECT TO THE CONDITIONS IN THIS OFFICE LETTER.
No. A3/14624/91 Date 12/12/13
FOR MEMBERS OF THE MADRAS CITY DEVELOPMENT AUTHORITY
MADRAS 600009

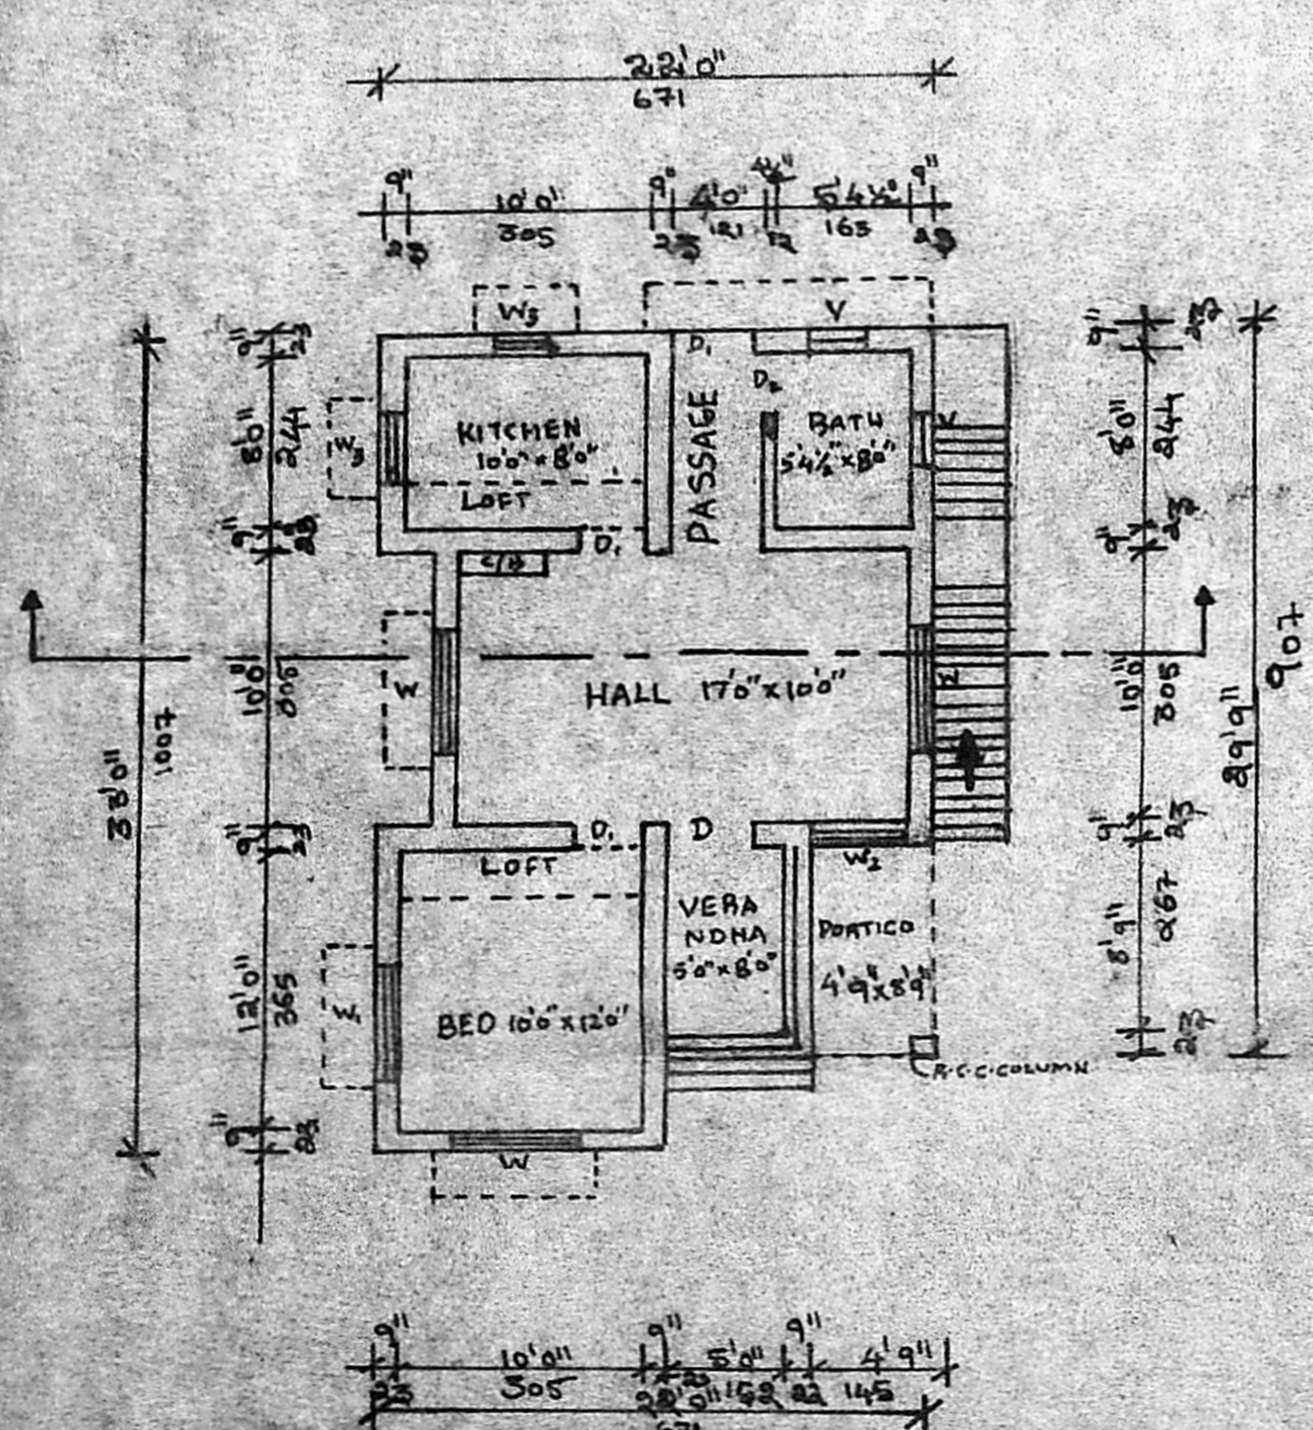


GROUND FLOOR PLAN

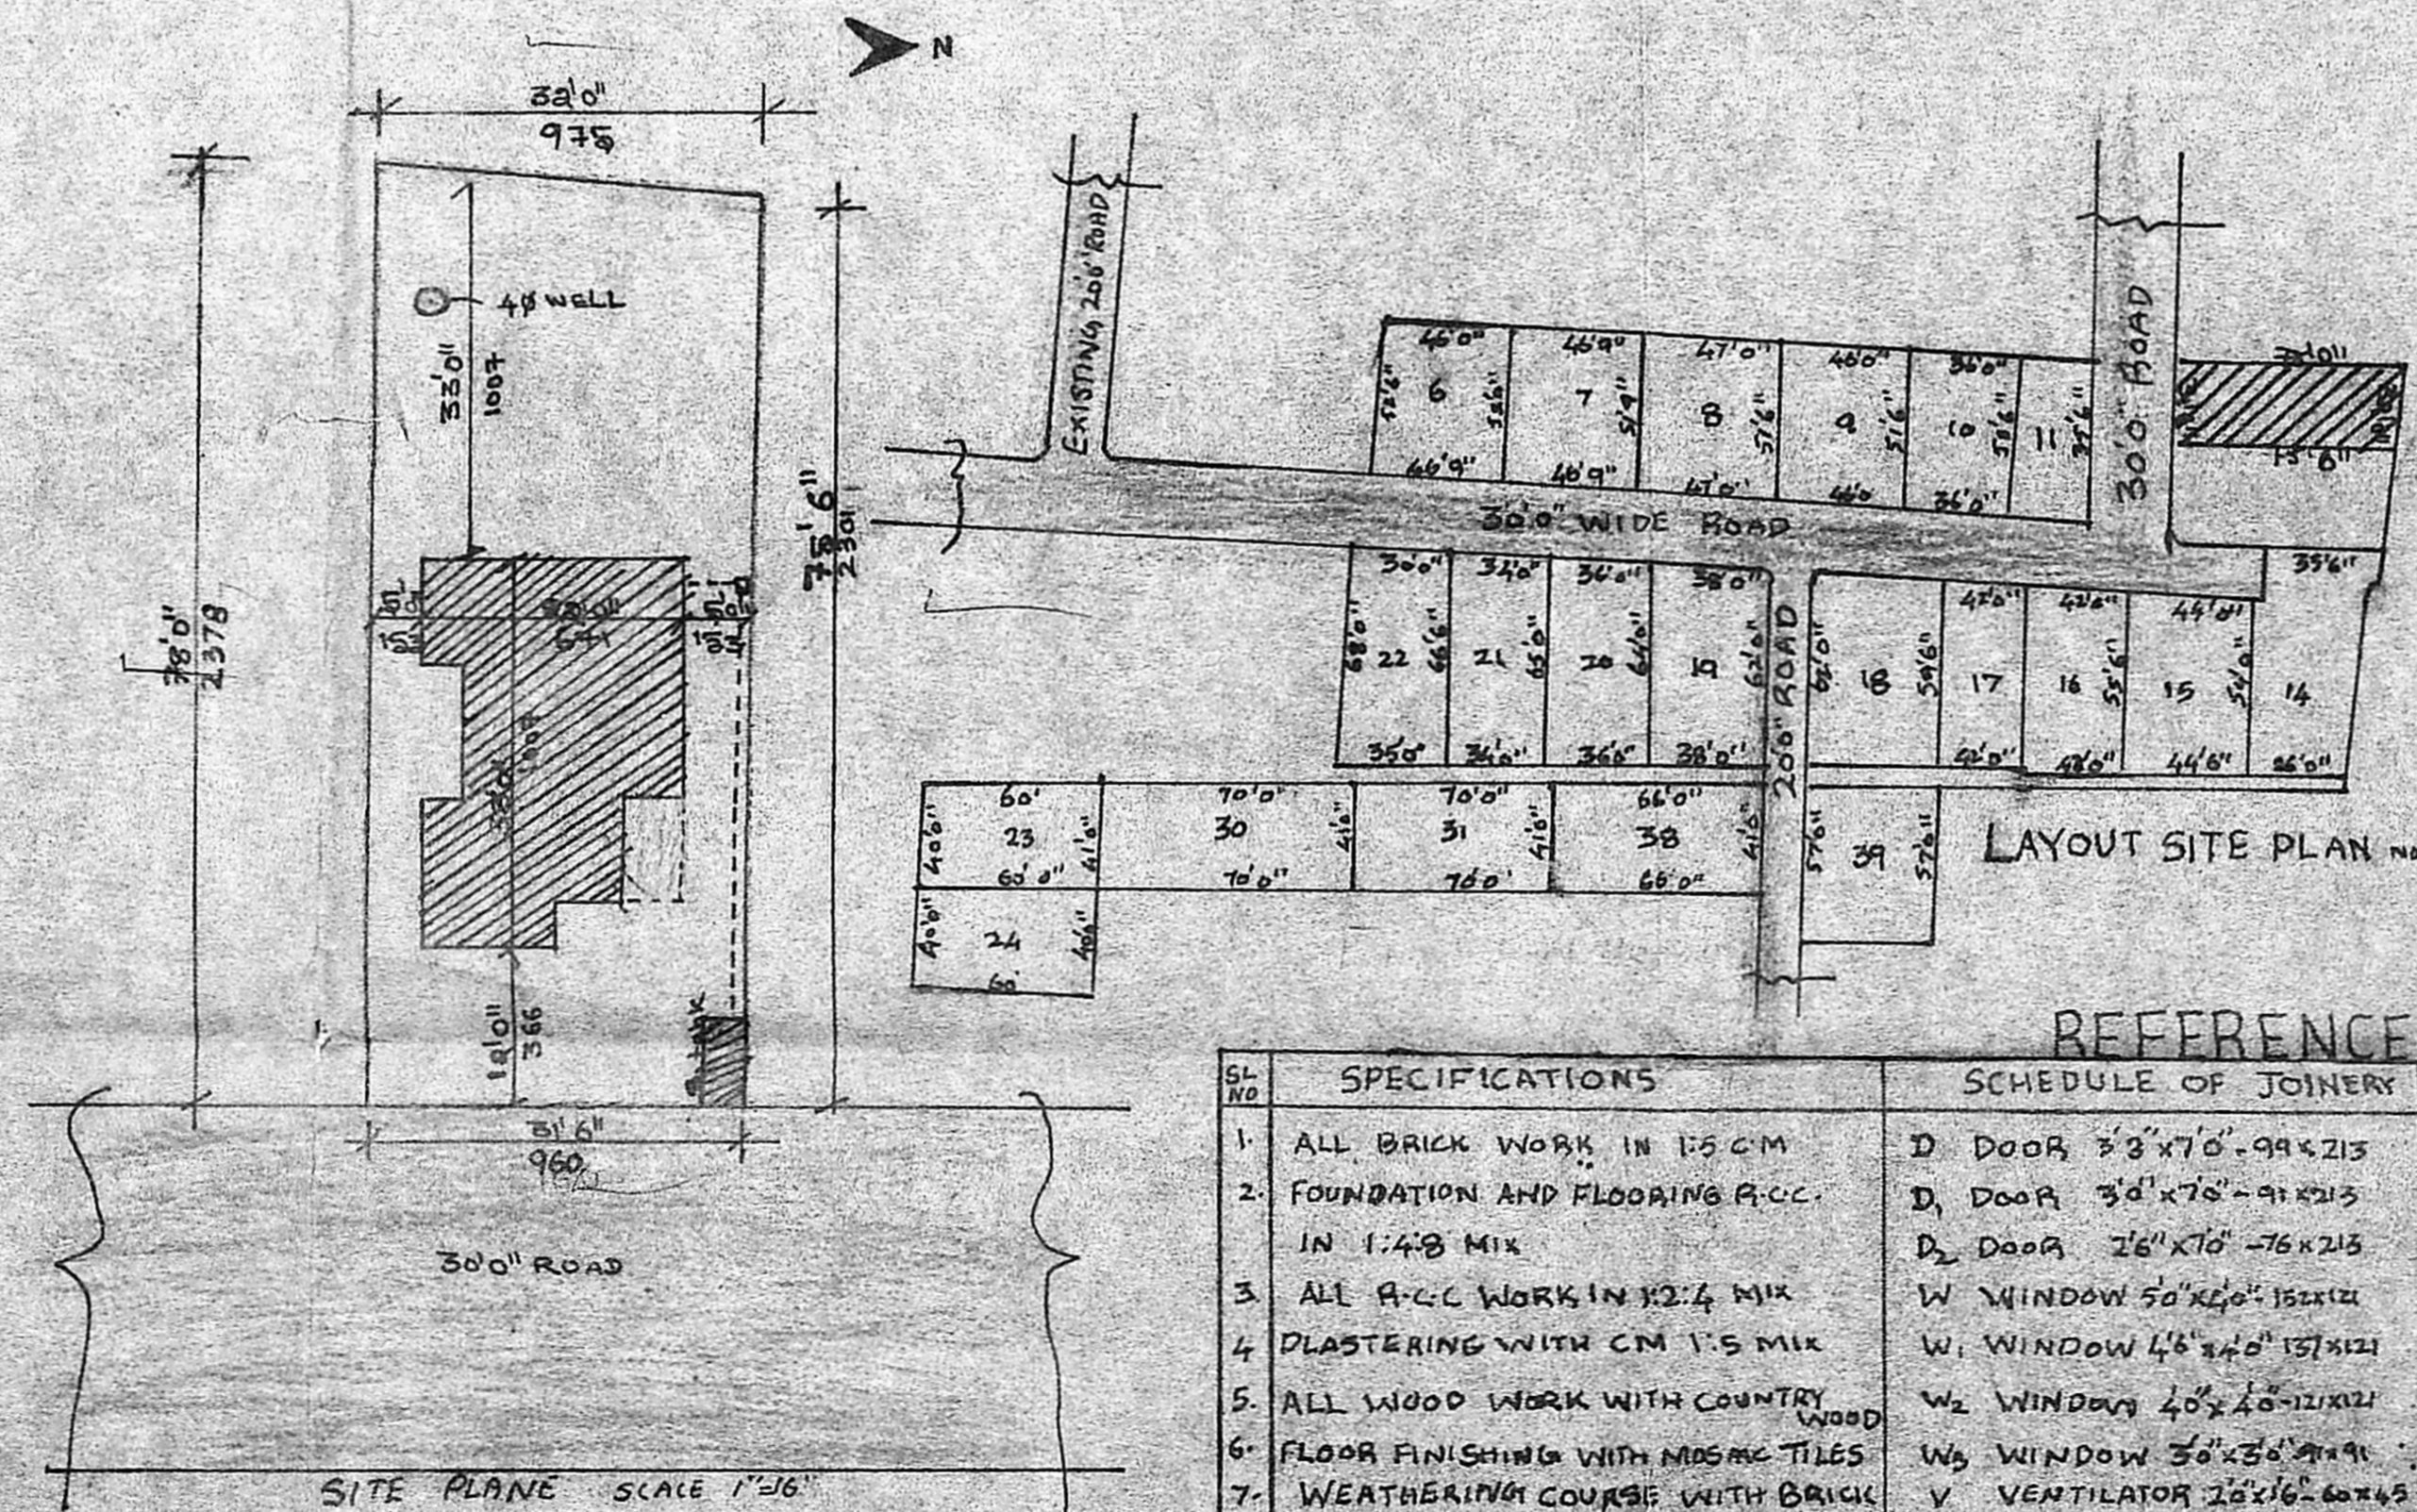

SITE PLANE SCALE 1"=80"

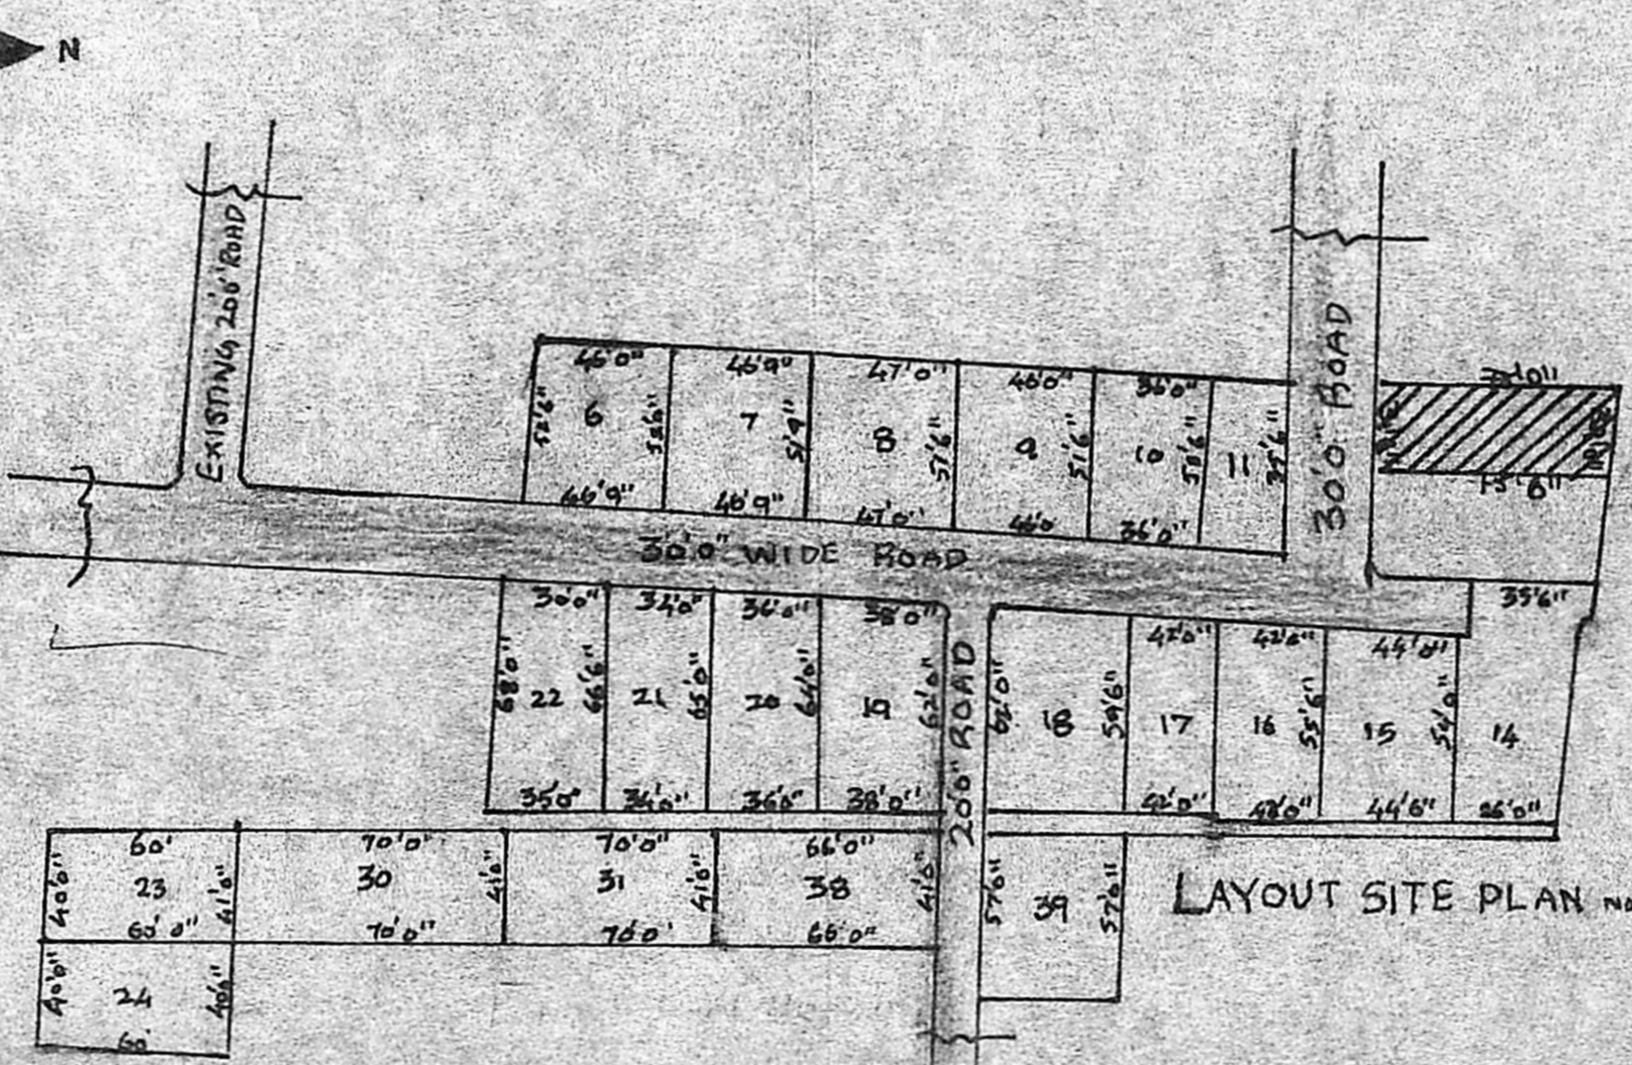

LAYOUT SITE PLAN NOT TO SCALE

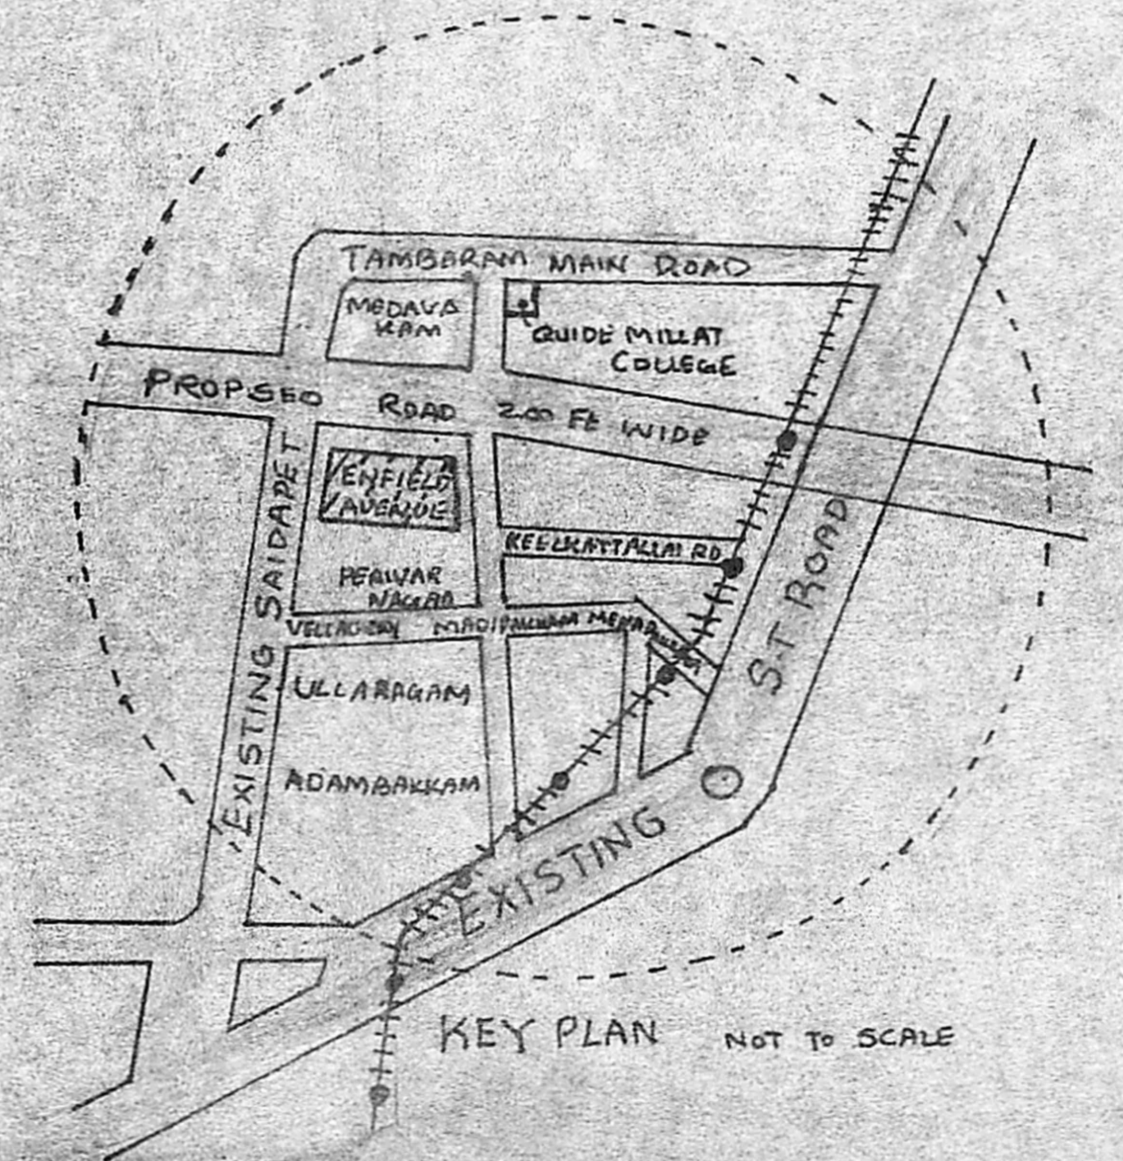

KEY PLAN NOT TO SCALE

Sl. No	SPECIFICATIONS	SCHEDULE OF JOINERY	AREA PARTICULARS	COLOUR SCHEME	SIGNATURE OF OWNER	LICENCED SEARVEYOR
1.	ALL BRICK WORK IN 1:5 CM	D ₁ DOOR 3'3" x 7'0" - 99 x 213	PLINTH AREA : 667.541-62.7	PROPOSED BUILDING	N.S. Jayaraman (N.S. JAYARAMAN).	G. Divanathan Pillai Engineer, Licensed Surveyor Corporation of Madras City Class II, 188 85 00 136, Chinmaya Nagar II MADRAS-600009
2.	FOUNDATION AND FLOORING R.C.C. IN 1:4:8 MIX	D ₂ DOOR 3'0" x 7'0" - 91 x 213 D ₃ DOOR 2'6" x 7'0" - 76 x 213	PLOT AREA : 245.594-226.7 PLOT COVERAGE : 27%	SITE BOUNDARY		
3.	ALL R.C.C WORK IN 1:2:4 MIX	W WINDOW 5'0" x 6'0" - 152 x 121		EXISTING ROAD		
4.	PLASTERING WITH CM 1:5 MIX	W ₁ WINDOW 4'6" x 4'0" - 157 x 121				
5.	ALL WOOD WORK WITH COUNTRY WOOD	W ₂ WINDOW 4'0" x 4'0" - 121 x 121				
6.	FLOOR FINISHING WITH MOSAIC TILES	W ₃ WINDOW 3'0" x 3'0" - 91 x 91				
7.	WEATHERING COURSE WITH BRICK JELLY LIME CONCRETE	V VENTILATOR 2'6" x 1'6" - 60 x 43 GD GRILL DOOR 5'0" x 6'0" - 152 x 152				